


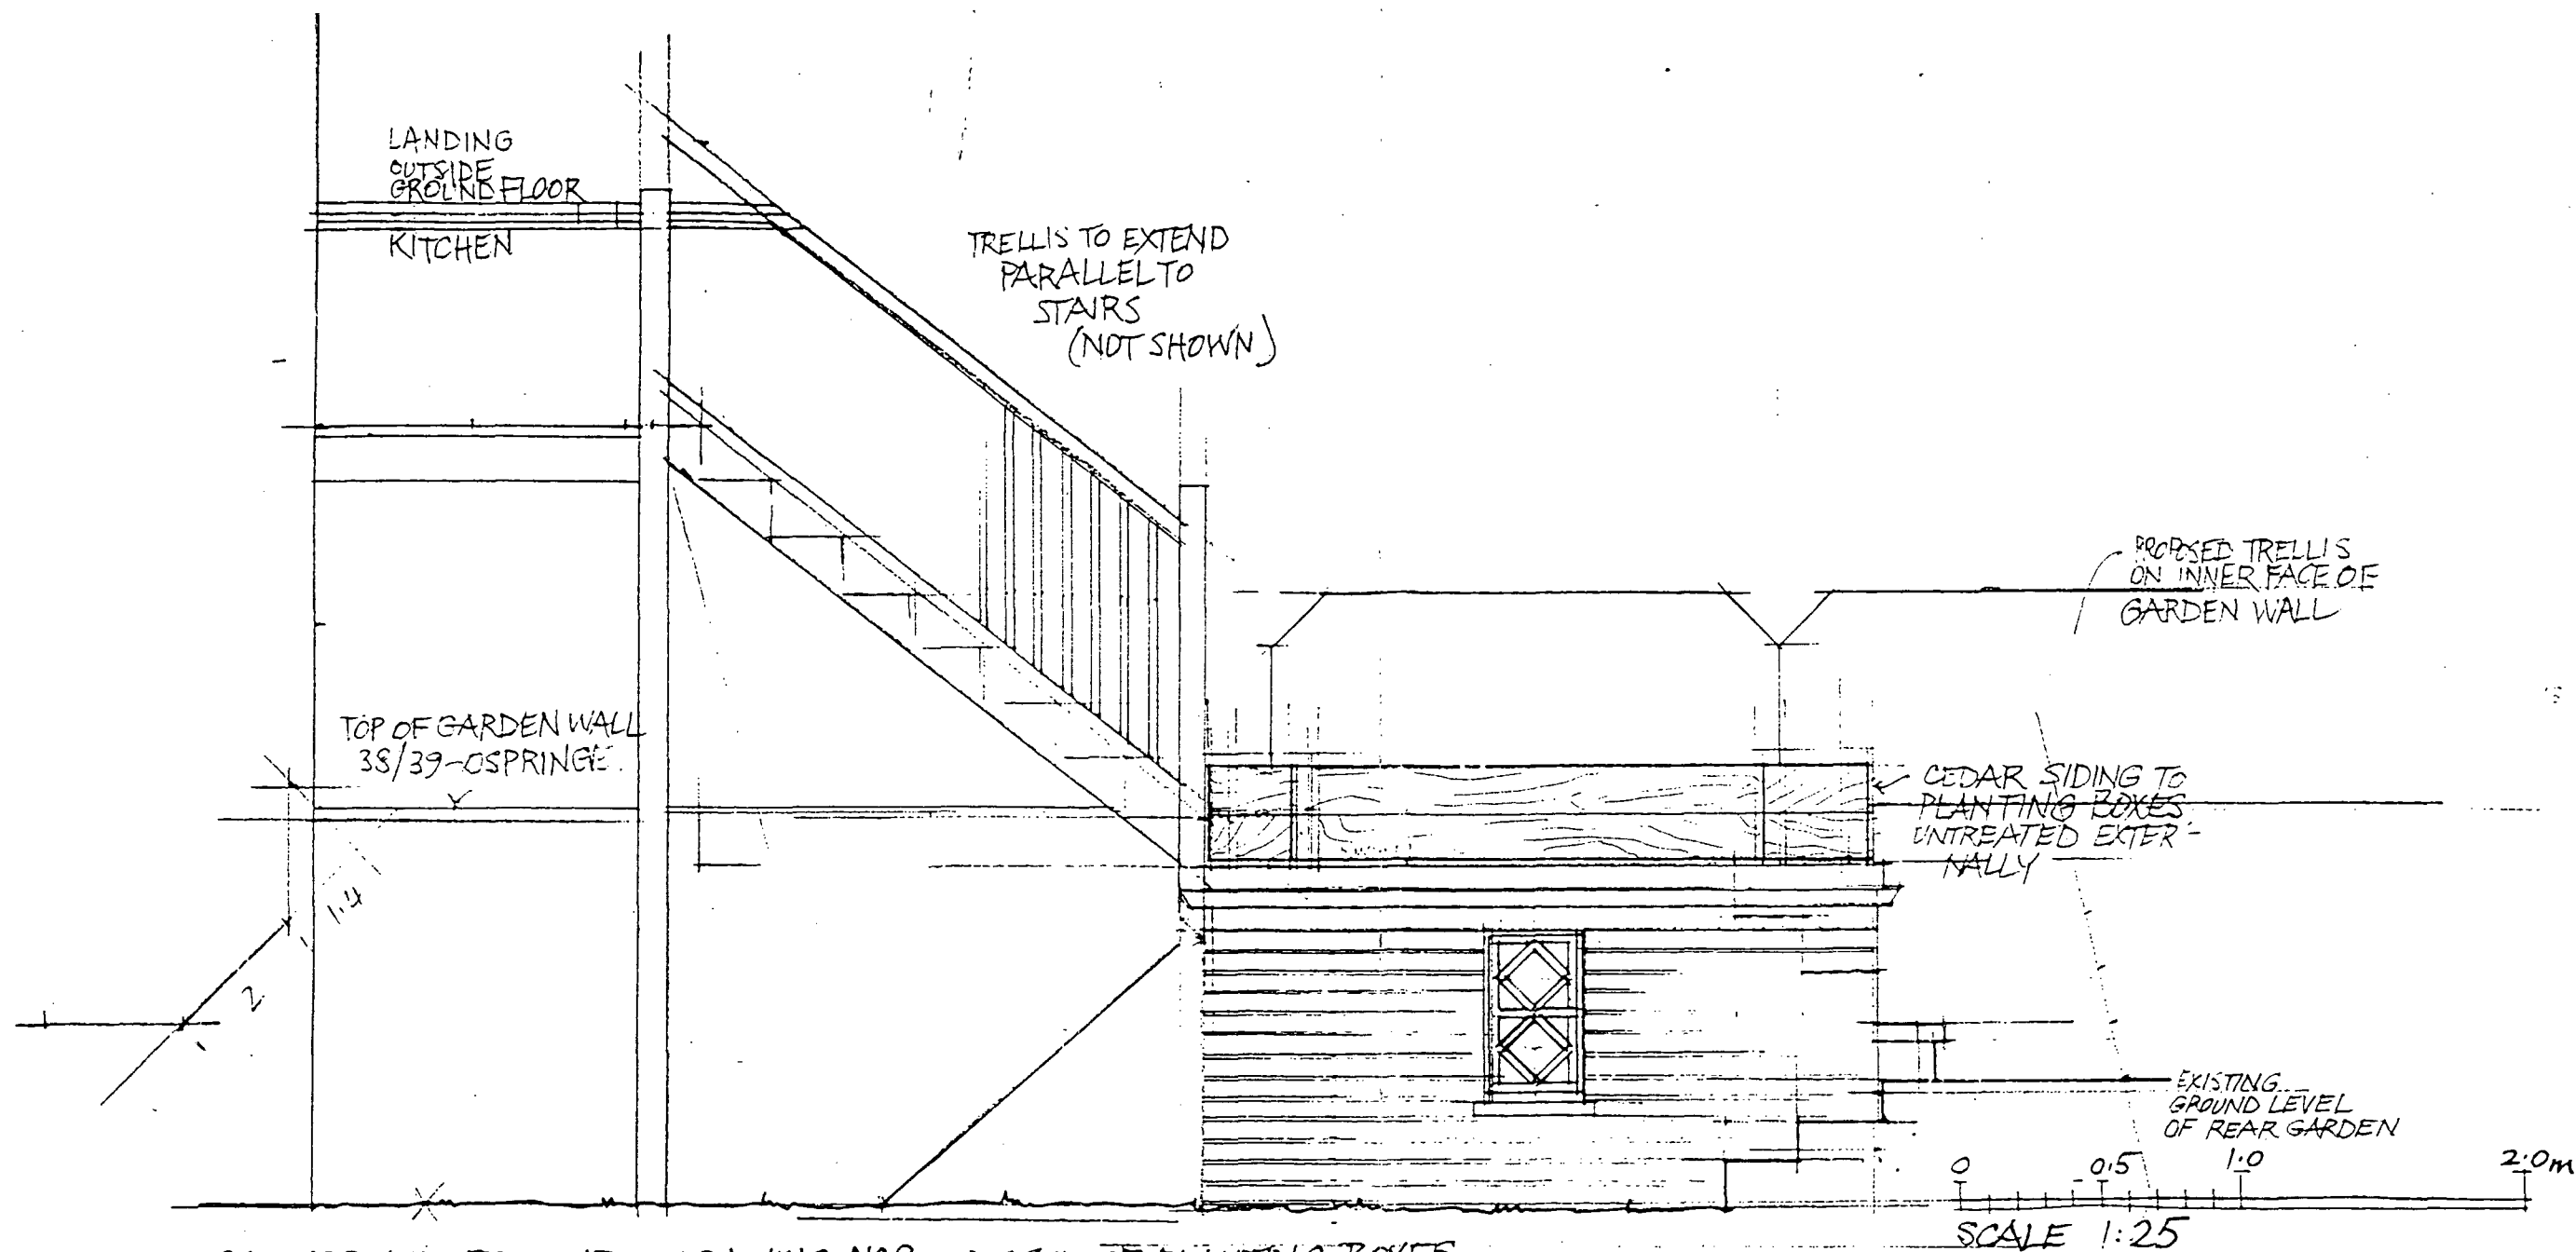



39 OSPRINGE RD. NW5 DRAWING No 8 DETAIL OF PLANTING BOXES
(NO ADDITIONAL BALUSTRADING
OR HANDRAILS)

20th DECEMBER 1993

Ref. PL/9201317/R1
F12/3X/A

9301619

TP9301619

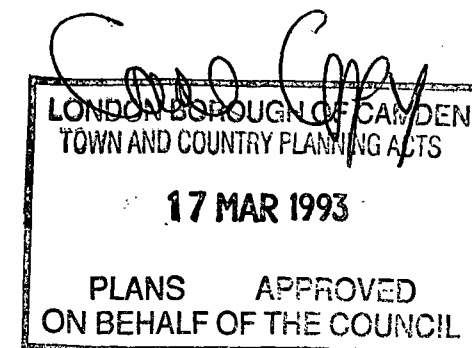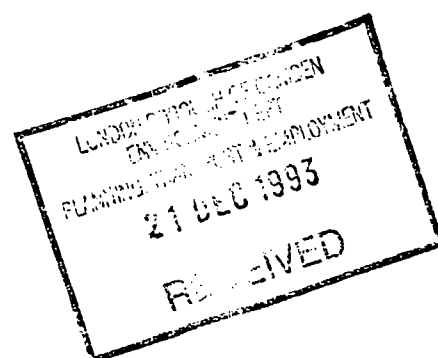

GROUND
FLOOR
KITCHEN

LANDING


PLANTING BOX
CEDAR OF LEBANON SIDING

WIDTH OF WALKWAY
NOT TO EXCEED THAT
OF EXISTING LANDING

NEW STAIRS DOWN
OUT INTO FOOT OF
STRUCTURE

PLANTING BOX

9301619

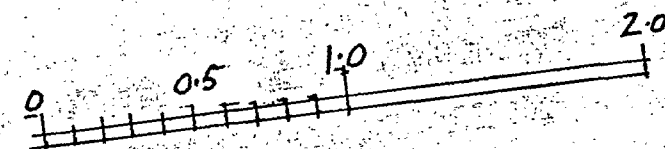

SCALE 1:25

LONDON BOROUGH OF CAMDEN
TOWN AND COUNTRY PLANNING ACTS
17 MAR 1993
PLANS APPROVED
ON BEHALF OF THE COUNCIL

39 OSPRINGE RD. NW5 DRAWING No 7
20th DECEMBER 1993
DETAIL OF PLANTING BOXES
(NO ADDITIONAL BALUSTRADING
OR HANDRAILS)
FOR DETAILS OF PROPOSED
PLANTING, SEE LETTER
OF 20.12.93

ref. PL/9201317/R1
F12/3X/A

TP9301619