


LOWER GROUND FLOOR

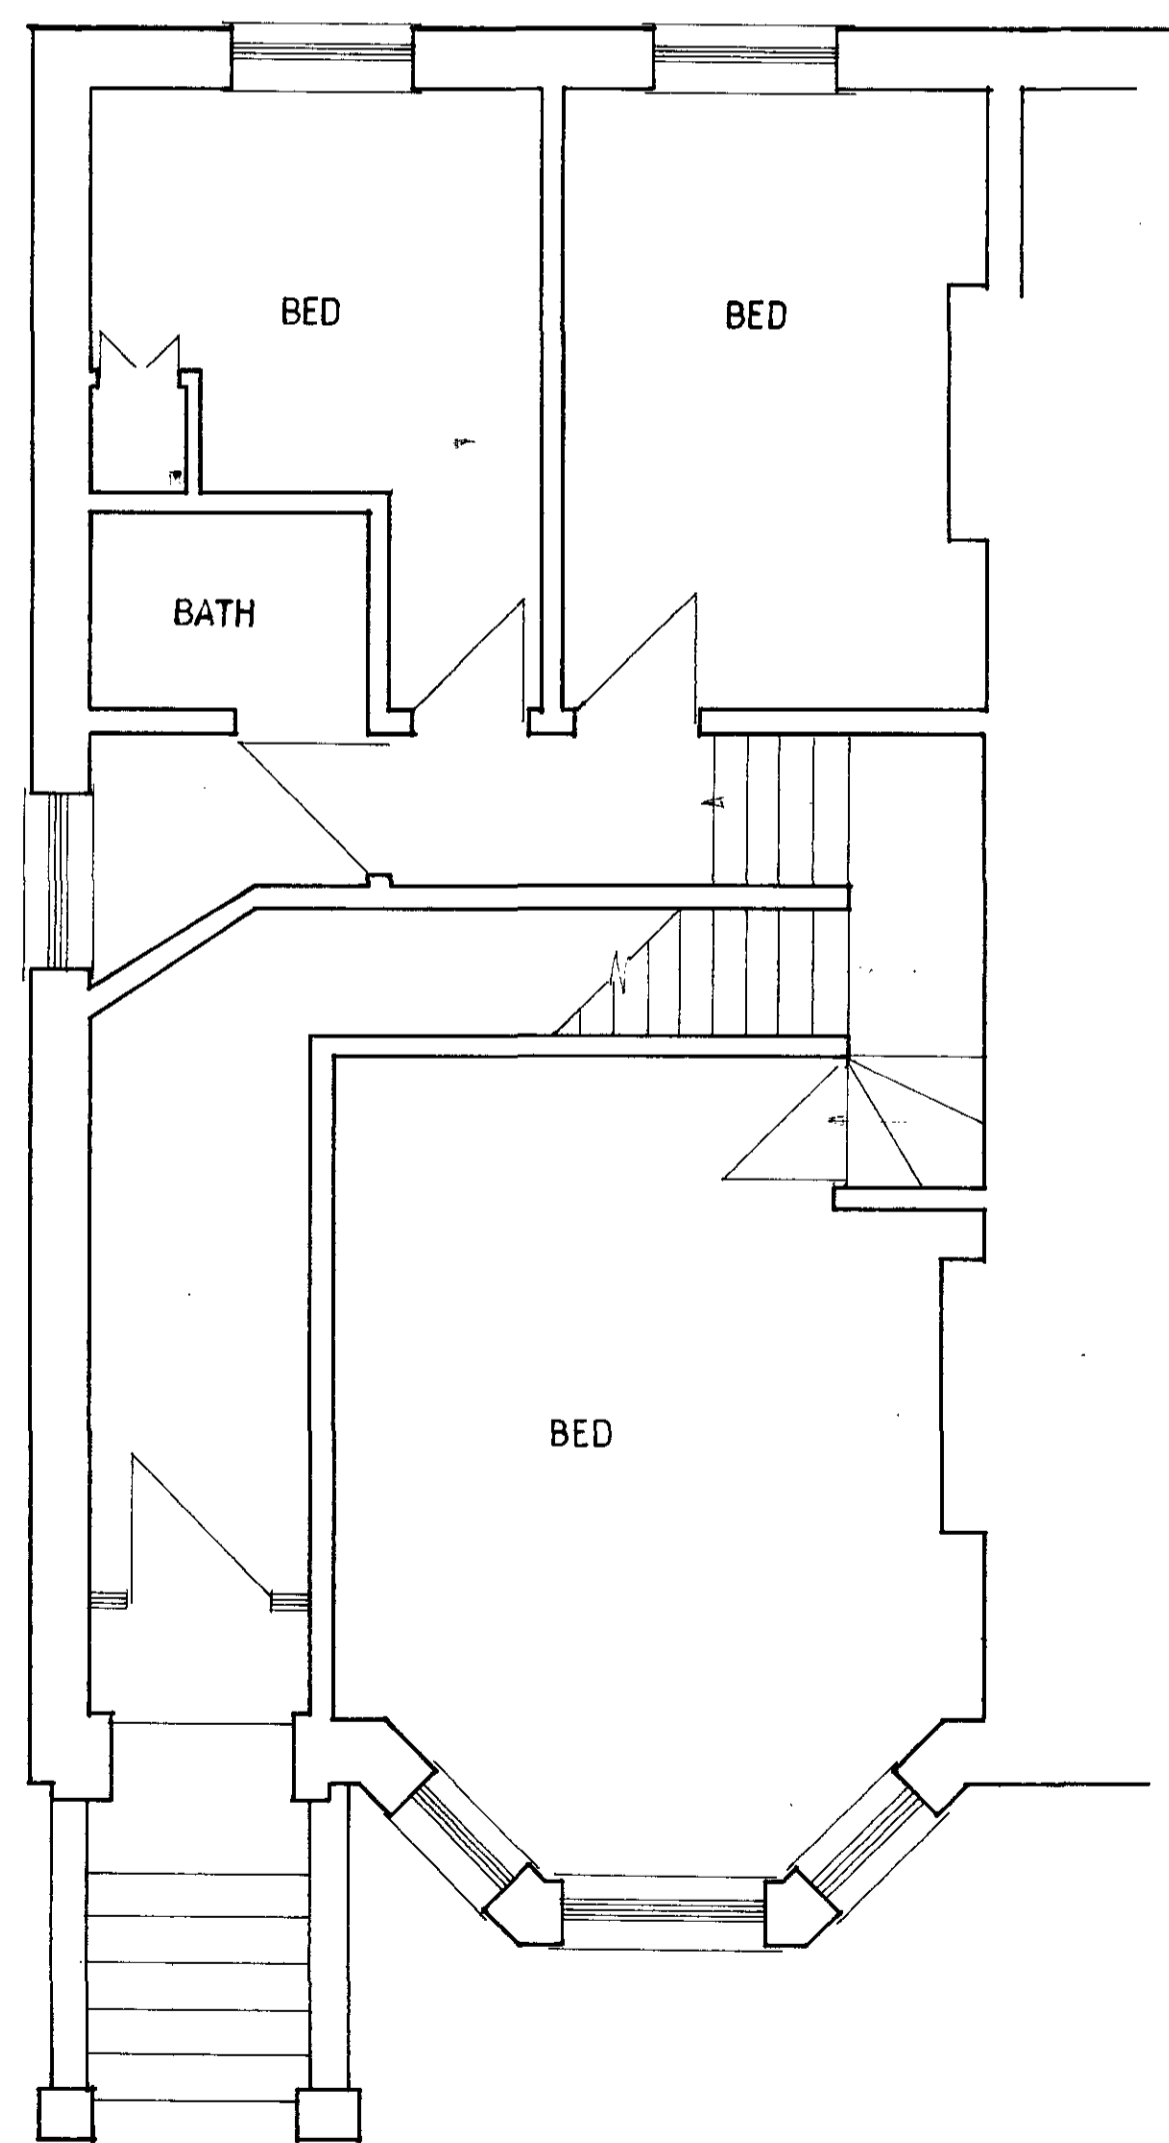

UPPER GROUND FLOOR

NOTES:  
All dimensions must be checked on site and not scaled from this drawing.

Date	Revisions
A 24/7/93	PLANNING ISSUE

© copyright

LONDON BOROUGH OF CAMDEN  
TOWN AND COUNTRY PLANNING ACT 1990  
C 8 JUL 1994  
PLANS APPROVED  
ON BEHALF OF THE COUNCIL

Client  
PINARKEN LTD

Job Title  
55 FORDWYCH ROAD  
W. HAMPSTEAD  
LONDON N.W. 2  
**9400430**

Drawing Title  
EXTG FLOOR LAYOUTS

Scale  
1:50



Date  
MAR 1994

Drawn by  
AN


Drg. No.  
PBL / 55 / 10

Rev.  
A

NOTES:  
All dimensions must be checked on site and not scaled from this drawing.

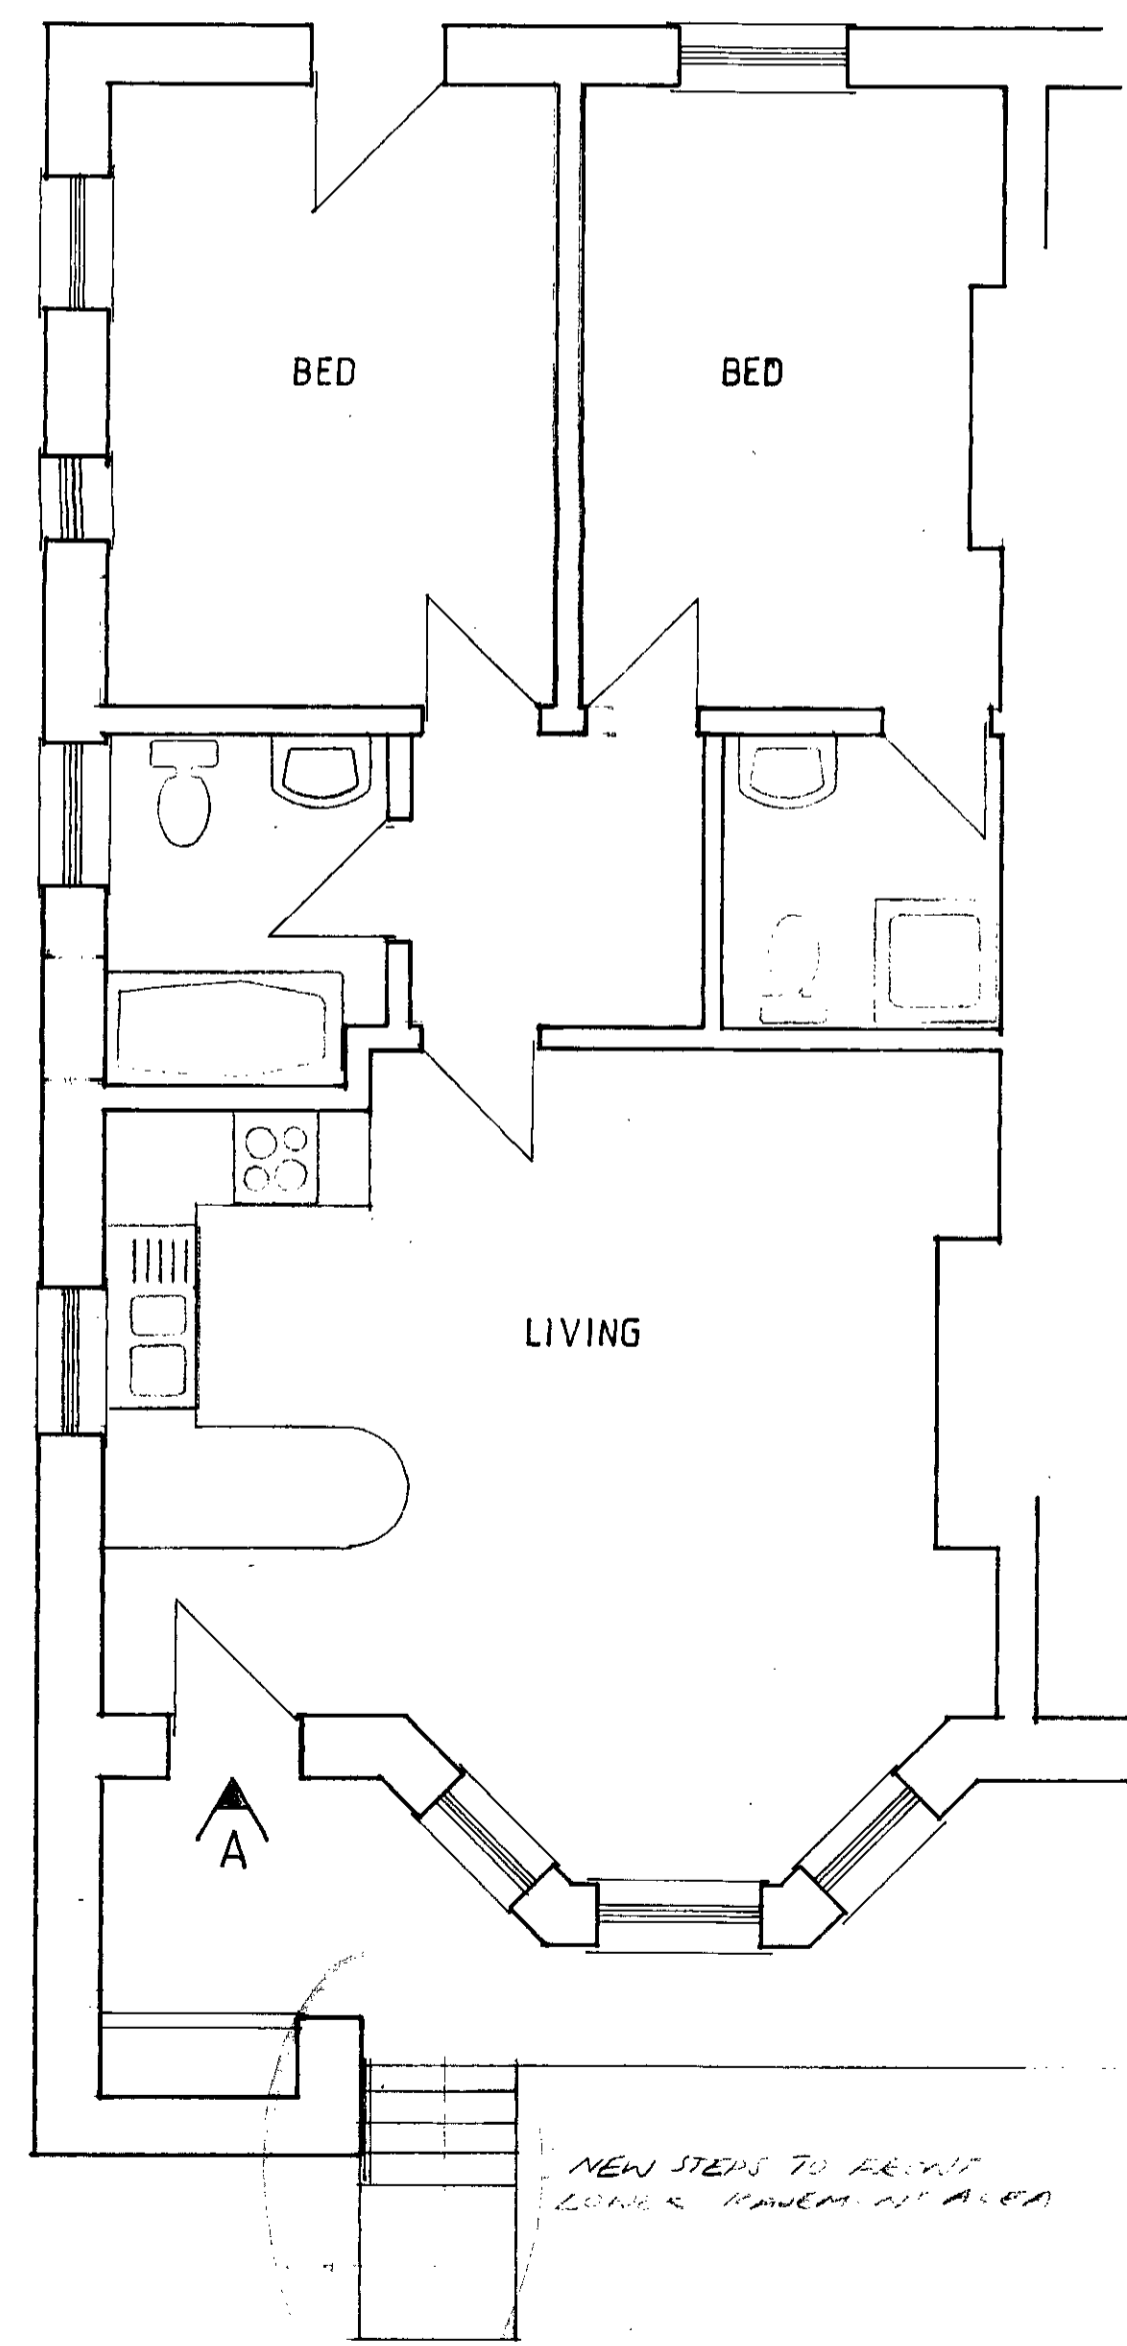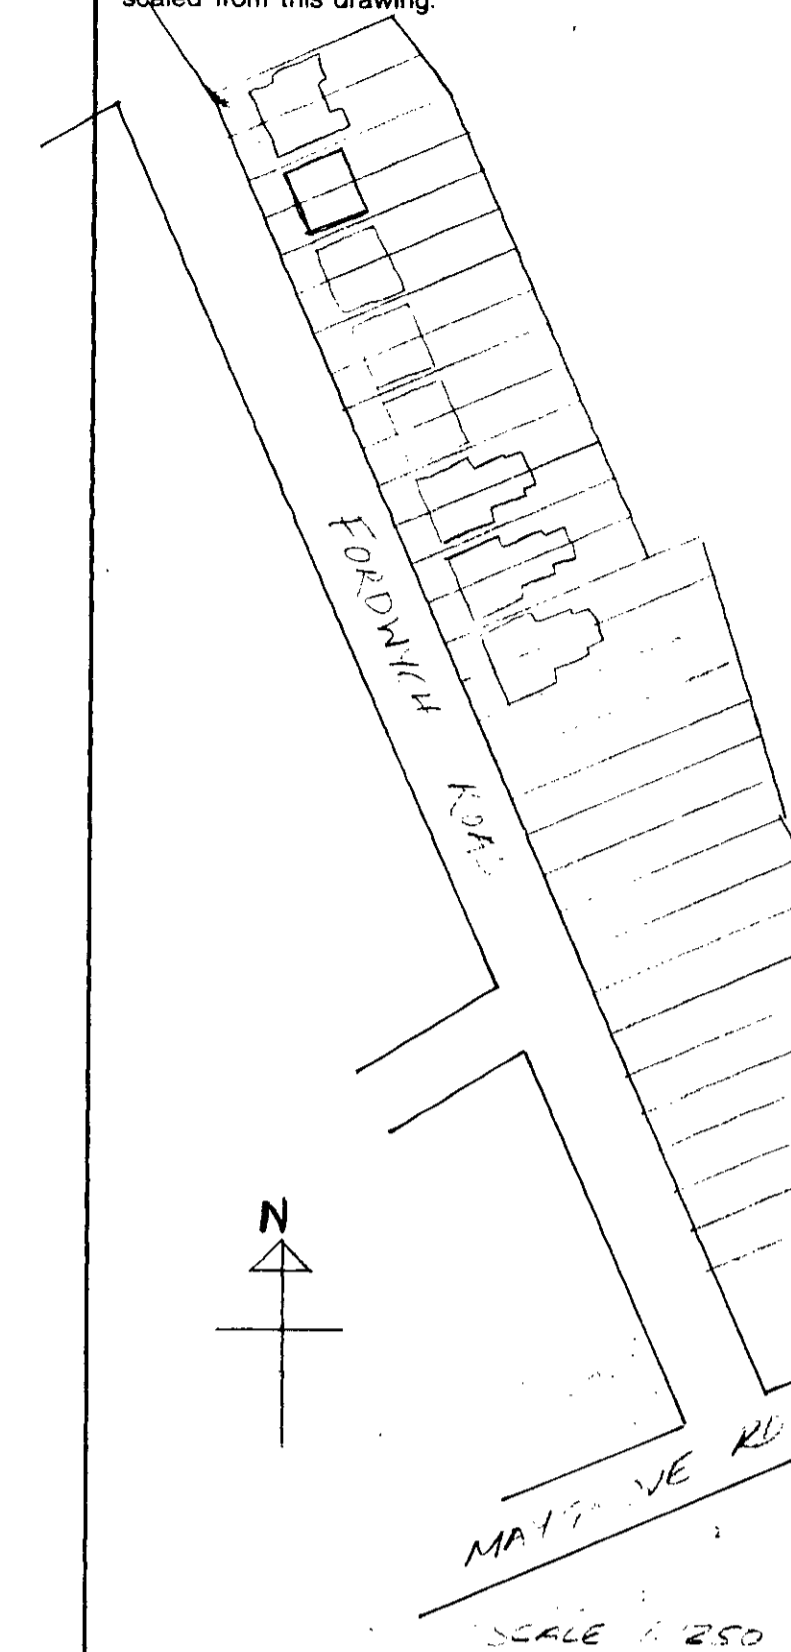

PROPOSED LOWER GROUND

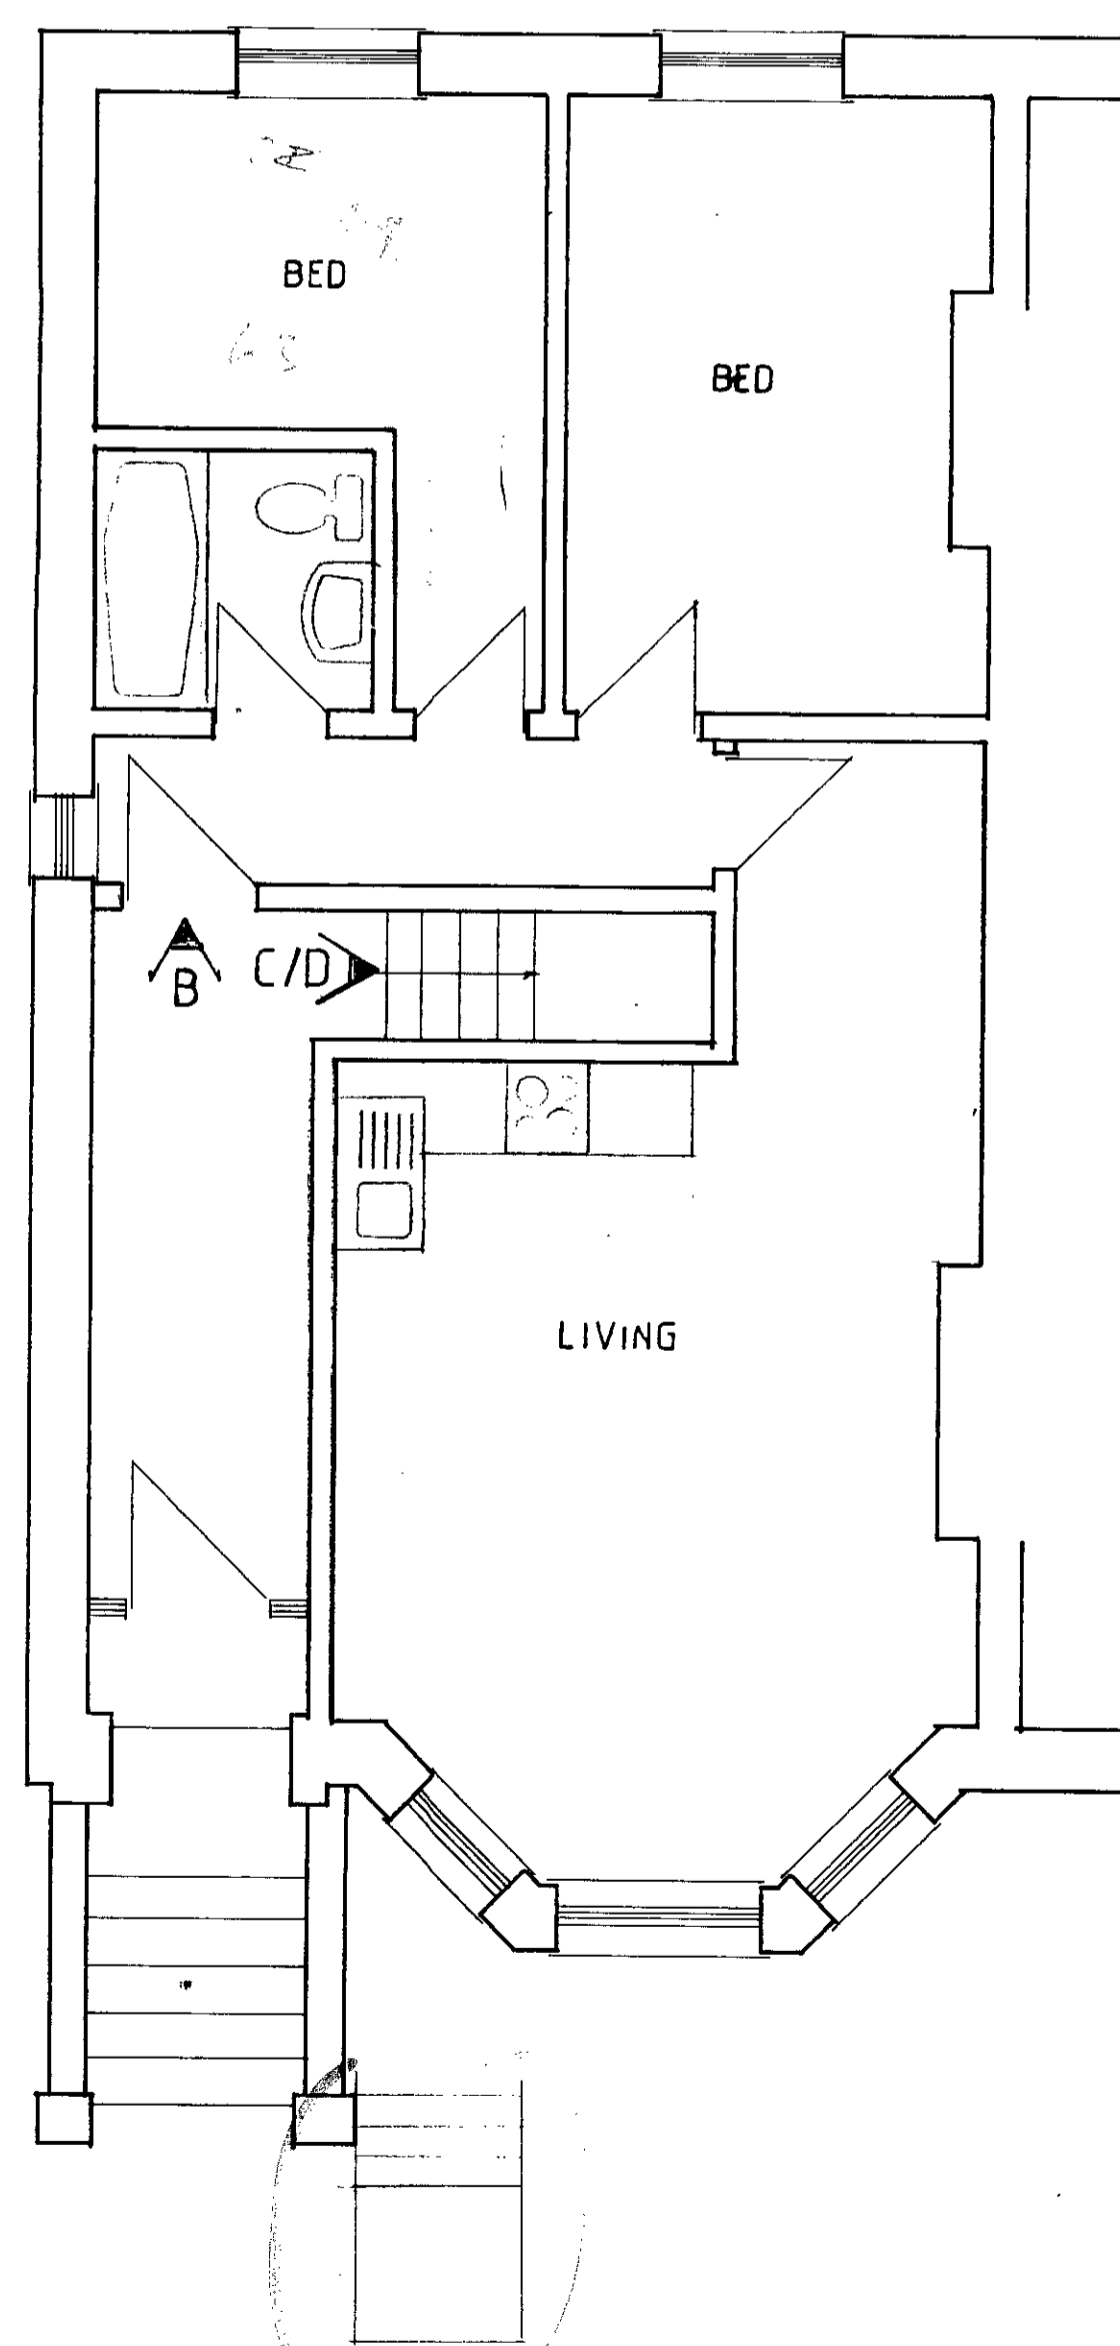

PROPOSED GROUND

Date	Revisions
A 24/5/94	PLANNING ISSUE

© copyright  
LONDON BOROUGH OF CROMWELL  
TOWN AND COUNTRY PLANNING ACTS  
08 JUL 1994  
PLANS APPROVED  
ON BEHALF OF THE COUNCIL

9400430

Client  
PINARKEN LTD.  
Job Title  
55 FORDWYCH ROAD  
W. HAMPSTEAD  
LONDON NW 2

Drawing Title  
PROPOSED FLOOR  
LAYOUTS

Scale 1: 50

Date MAR 1994 Drawn by AN

Dwg. No. PBL / 55 / 20 Rev. A