

PROPOSED SHEDS AT 31 & 33 DOWNSIDE CRE

HAMPSTEAD. N.W.3.


SCALE

1" = 16' 0"

REGD No. 38104

JUNE 1937.


GROUND FLOOR DETAILS.

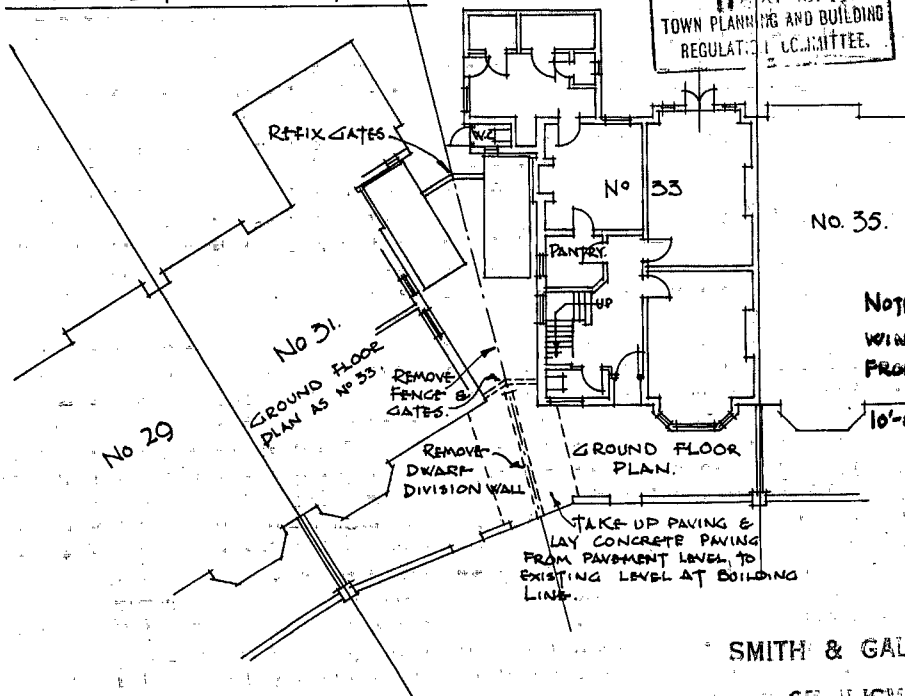

SMITH & GALEY.

27, LISMORE ROAD.

HAMPSTEAD. N.W.

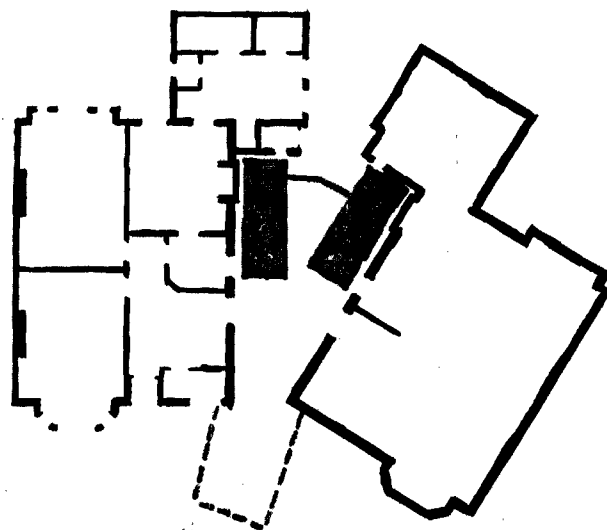

L 29/6

PRESENTED TO
11 AUG 1937 AM
TOWN PLANNING AND BUILDING
REGULATION COMMITTEE.


REG. NO. 32194

DRAWING () APPROVED
(Std.) E. P. WHEELER,
Superintending Architect


ARCHITECTS DEPT.
28 JUN 1937 094155

B. C.


PROPOSED SHEDS
Nos 31 & 33 DOWNSIDE CRESCENT.
HAMPSTEAD. N.W.3.
JUNE. 1937.

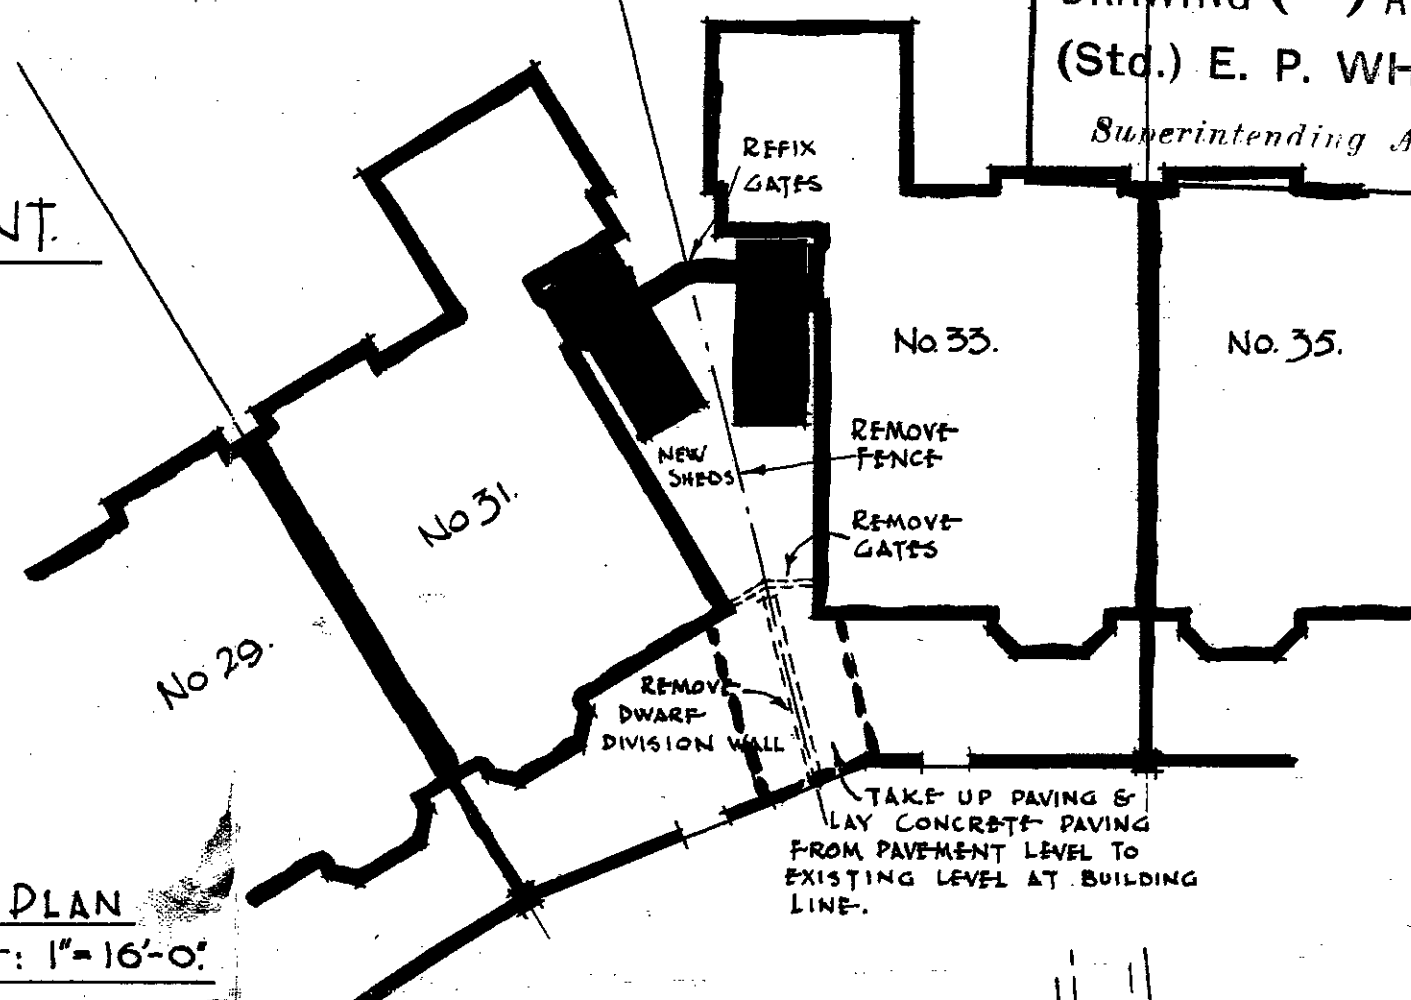


SITE PLAN
SCALE: 1"=16'-0"

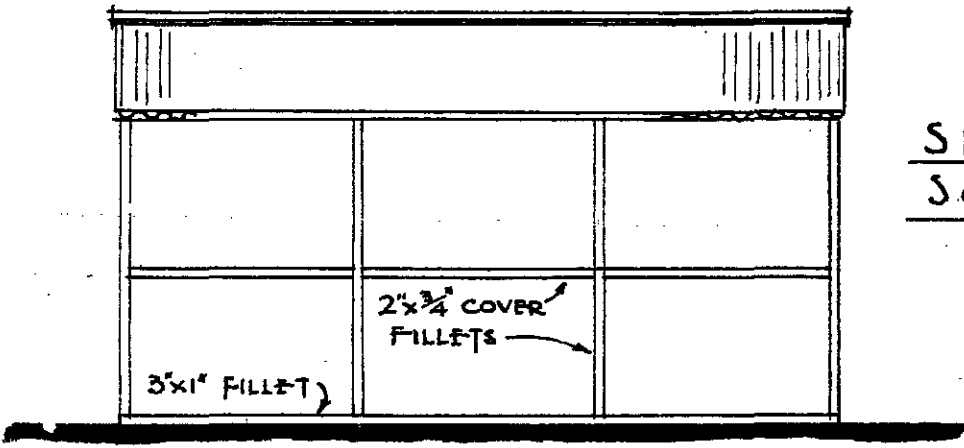


ELEVATION.

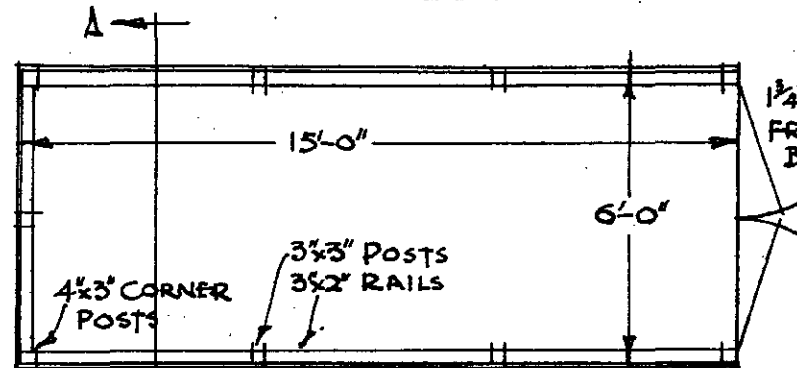

PLAN.

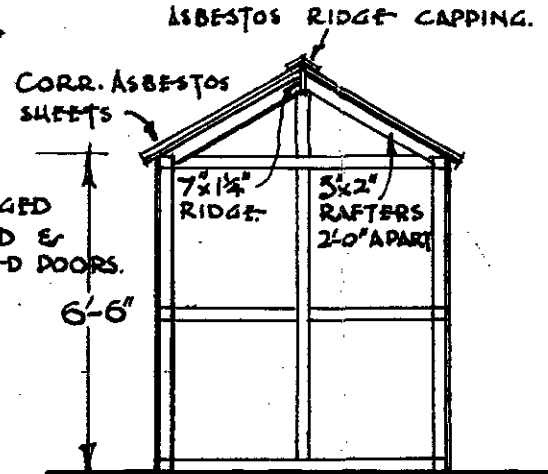

SECTION A-A

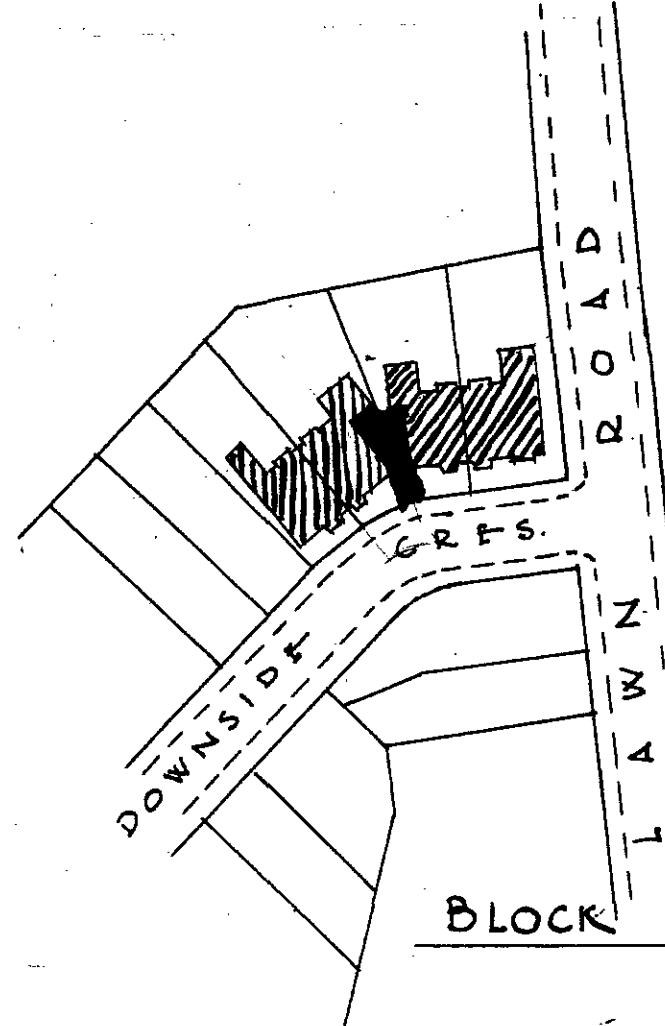

TAKEN FROM THE
ORDNANCE SURVEY.
LONDON SHEET VI 10
& SHEET II 100
SCALE: 88'-0" TO 1"

BLOCK PLAN.

GARAGE DETAILS. - SCALE: 1/4"=1'-0"