




WEST ELEVATION

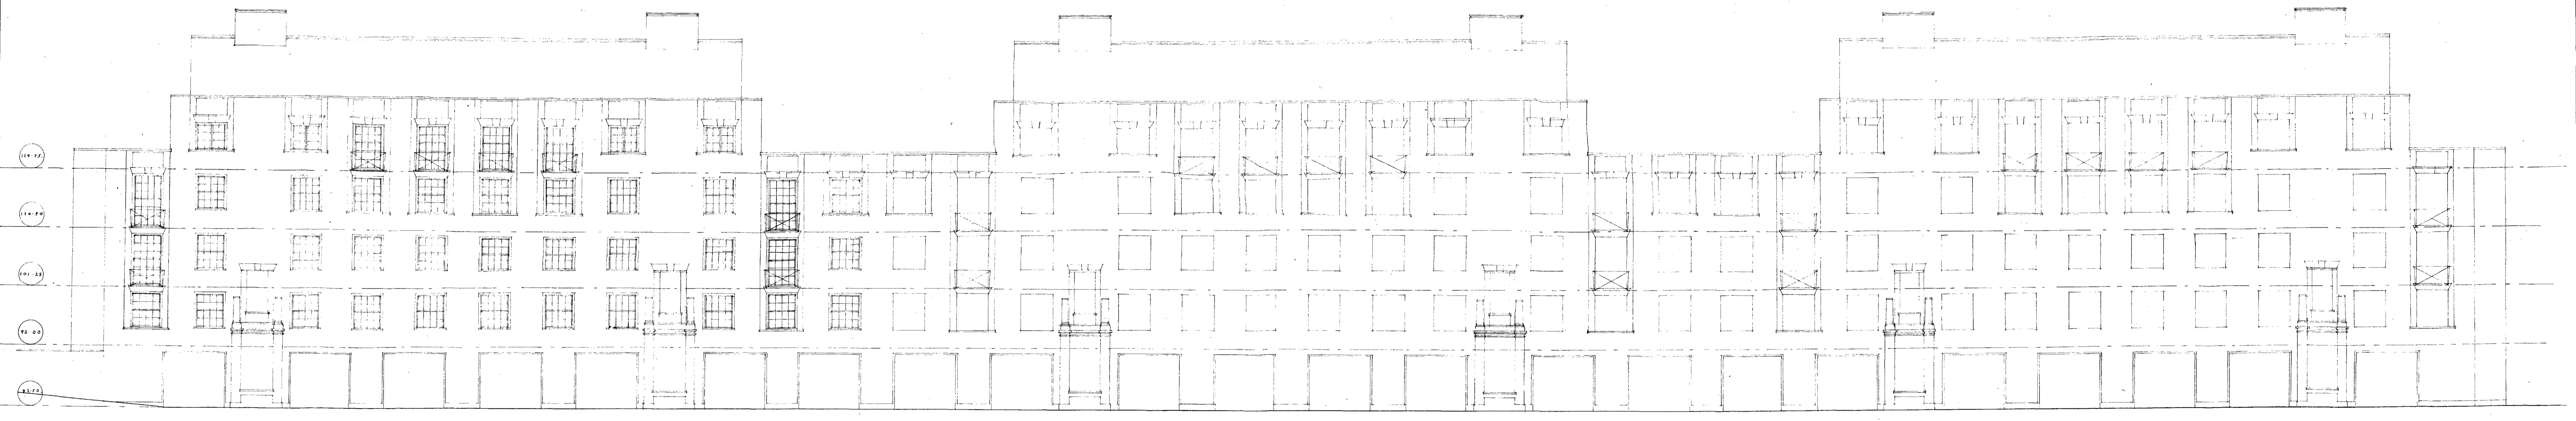


EAST ELEVATION

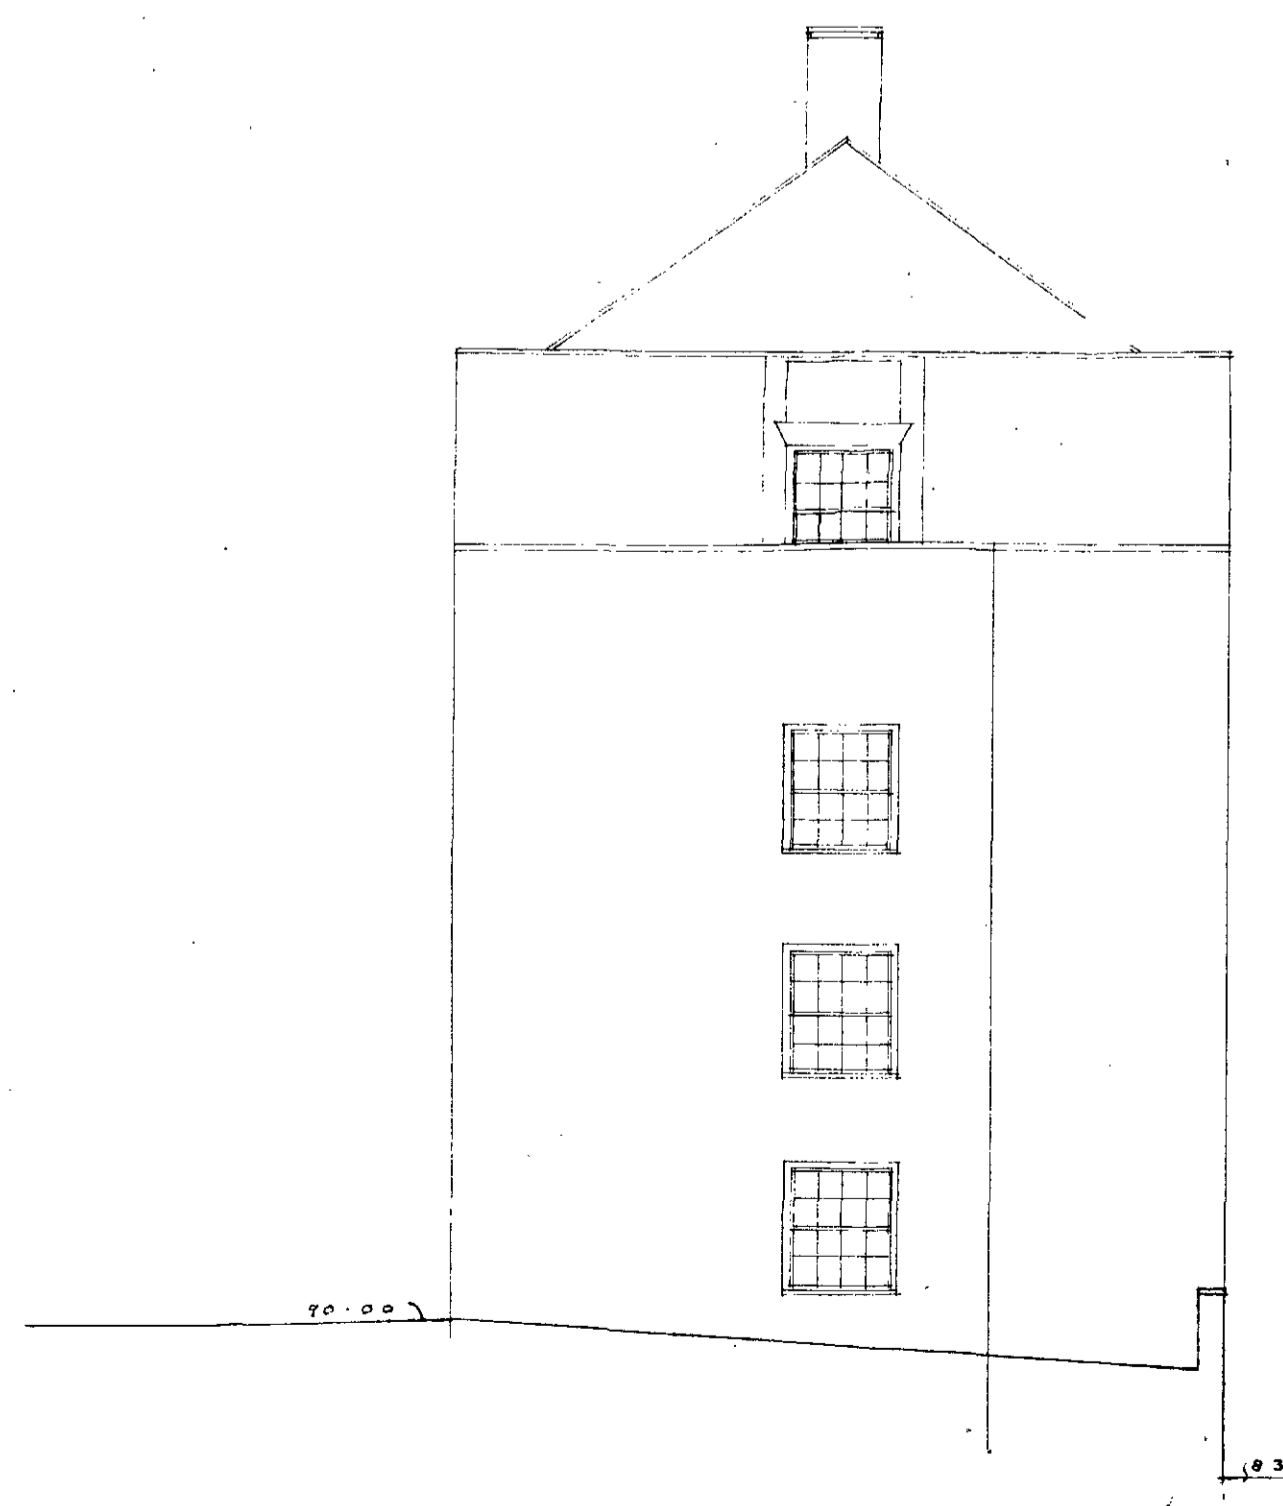


SOUTH ELEVATION

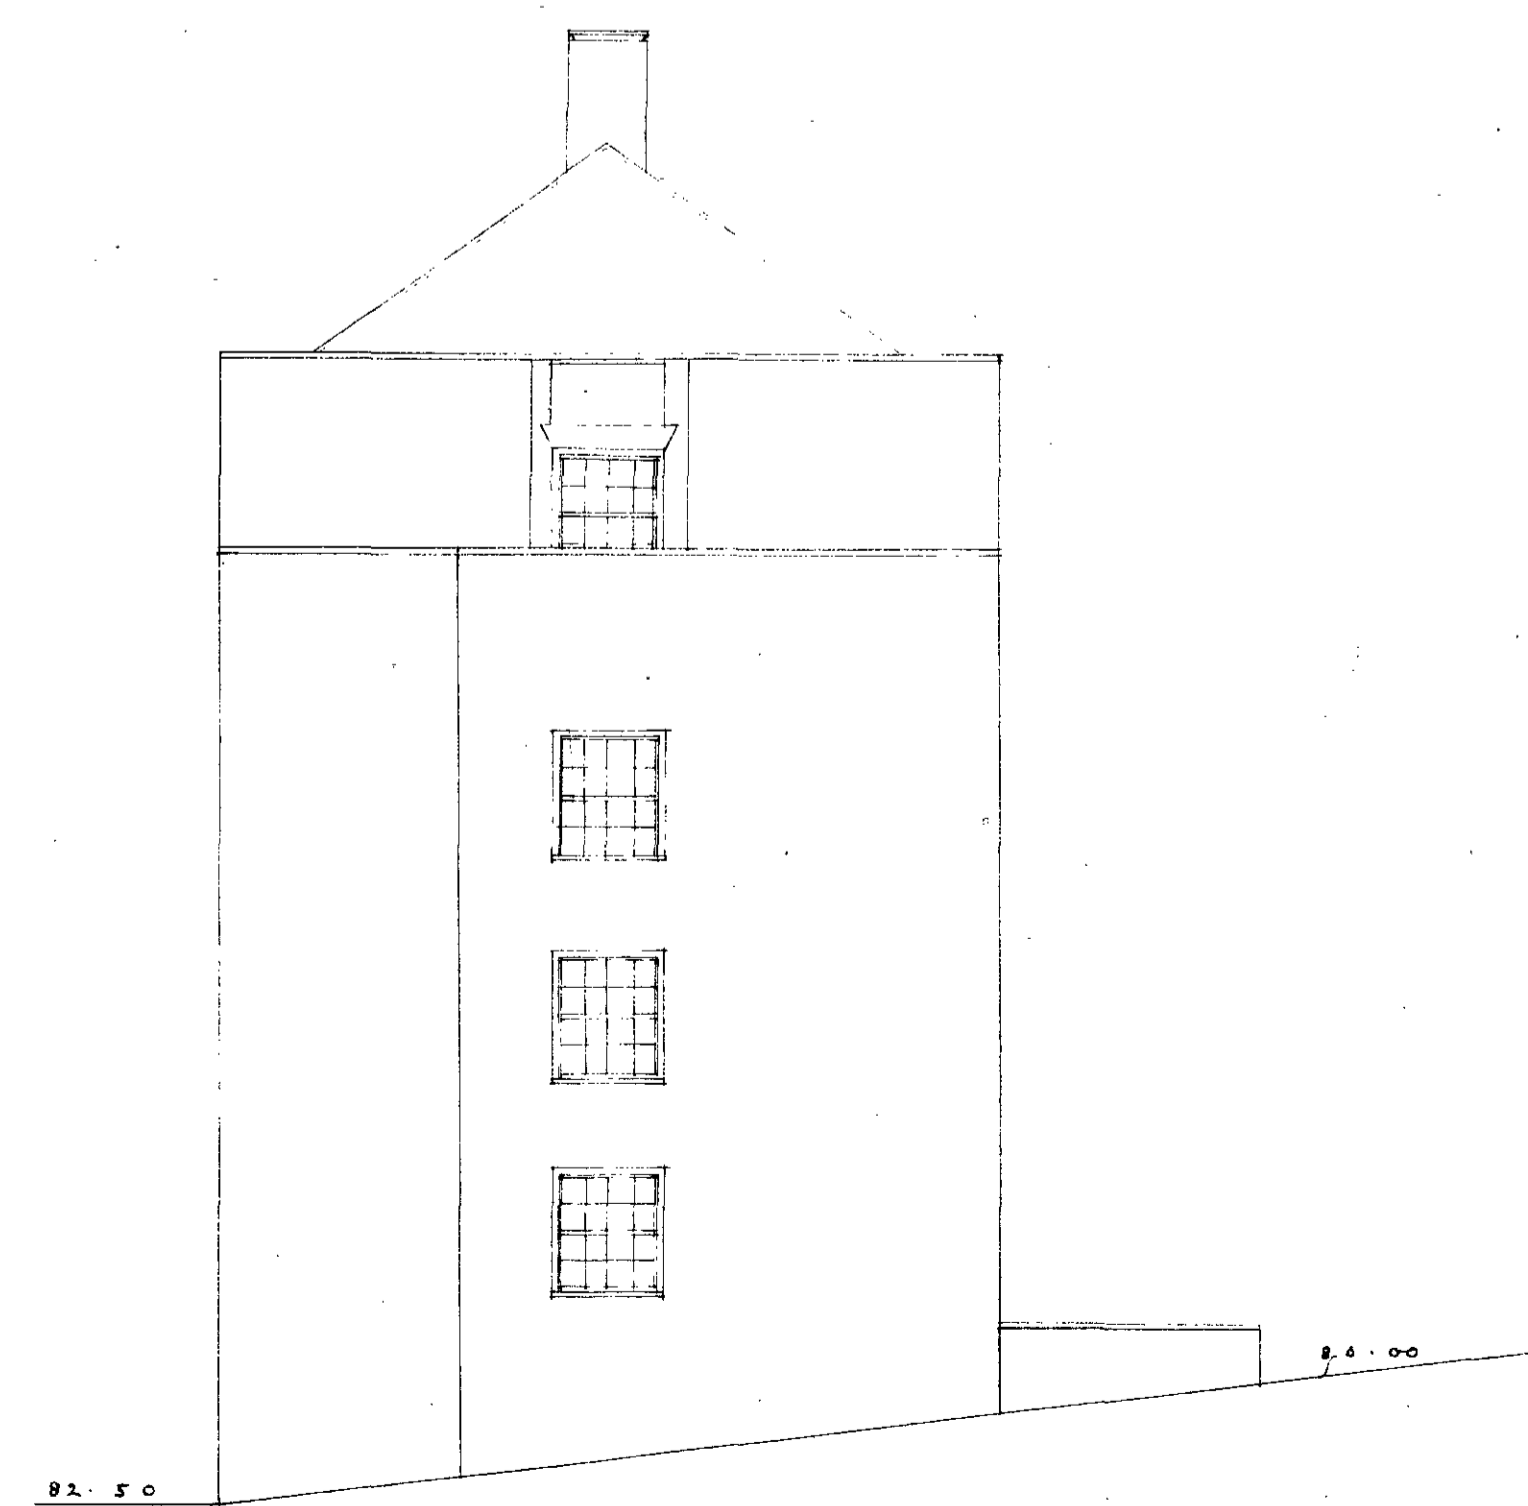


NORTH ELEVATION

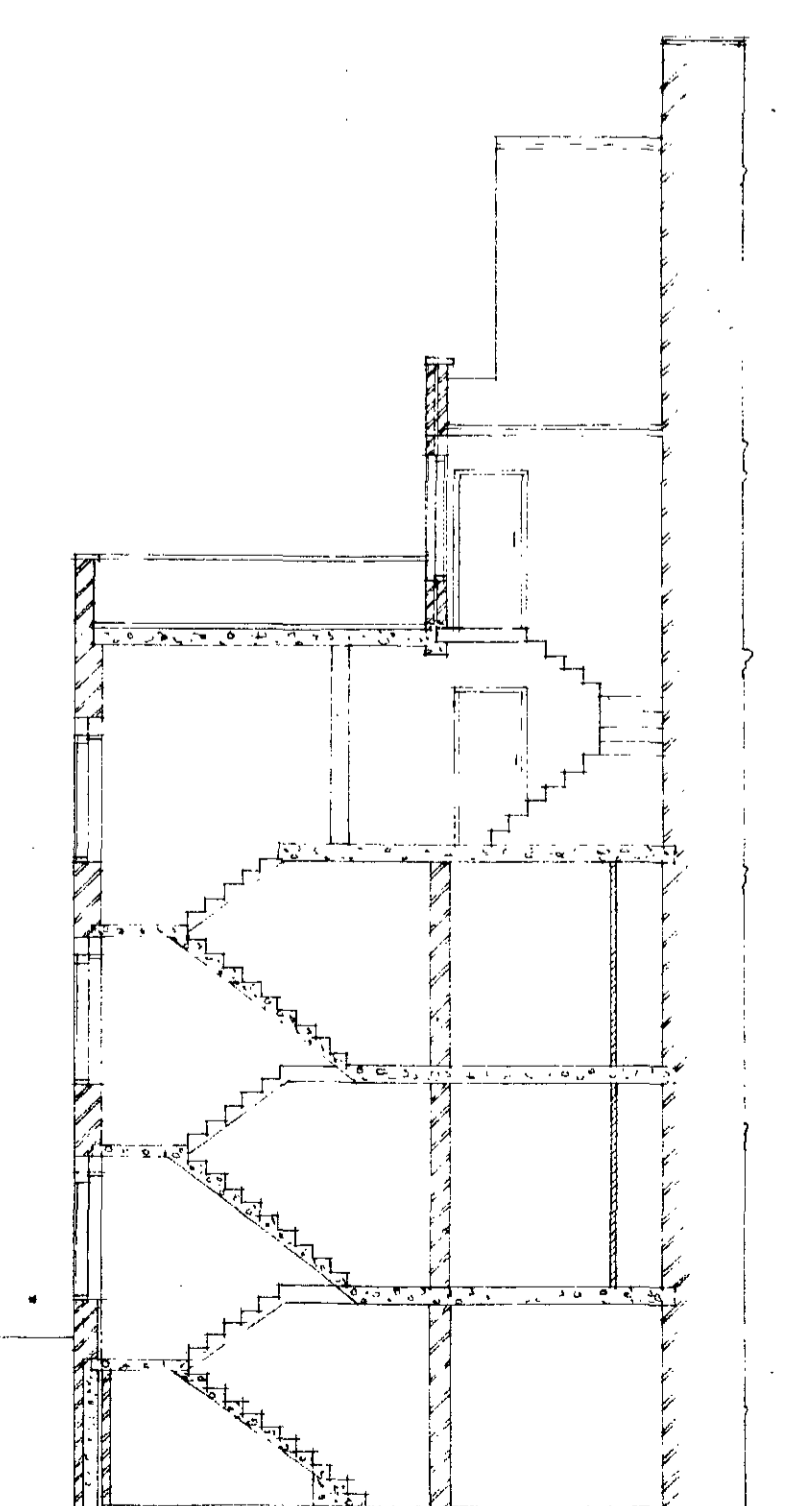

SECTION X-X

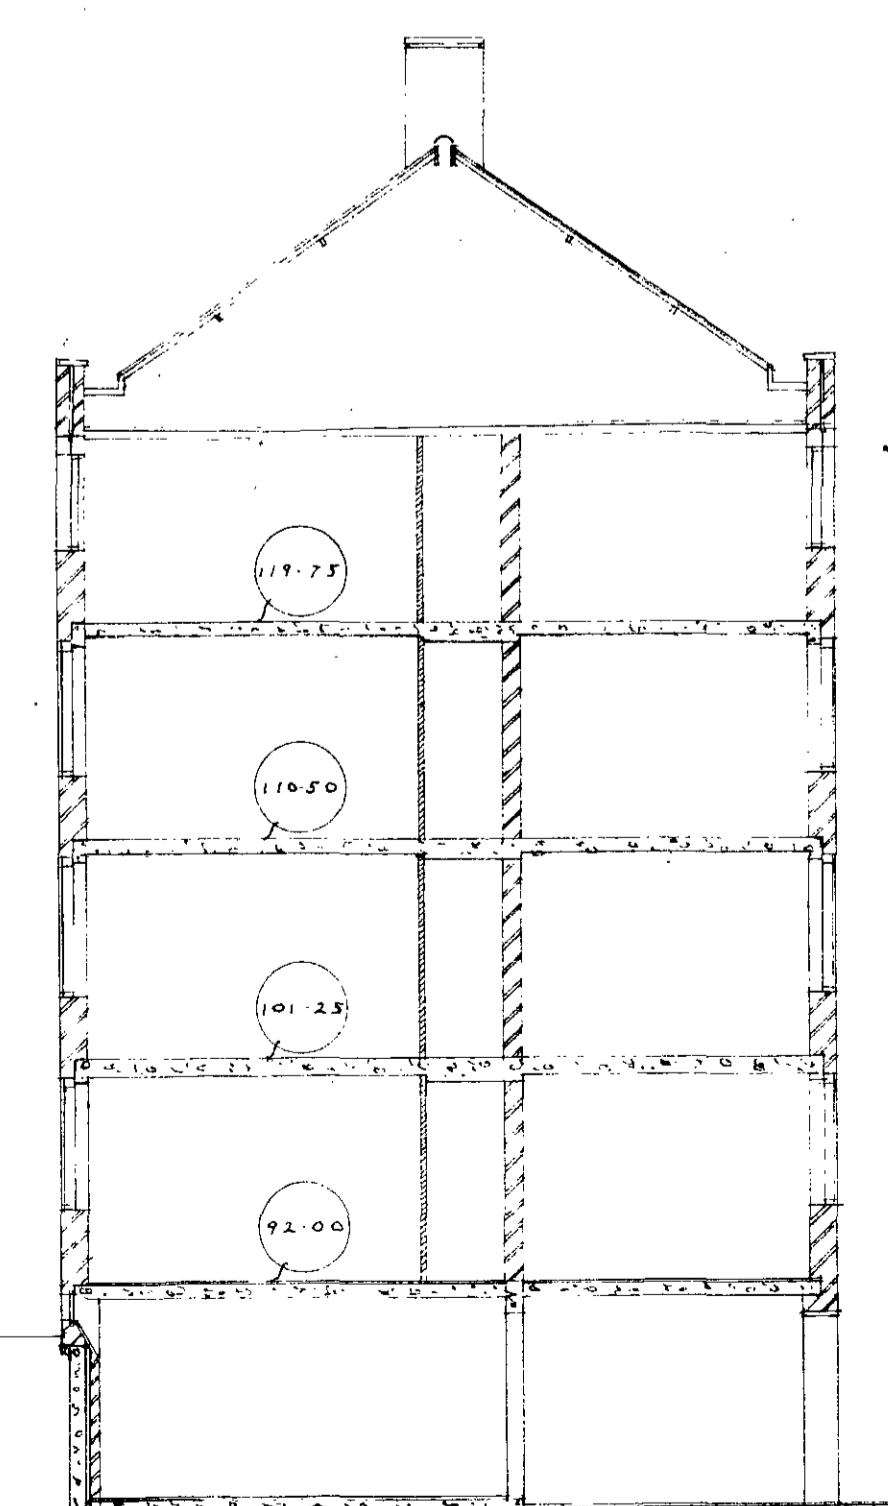

SECTION Y-Y

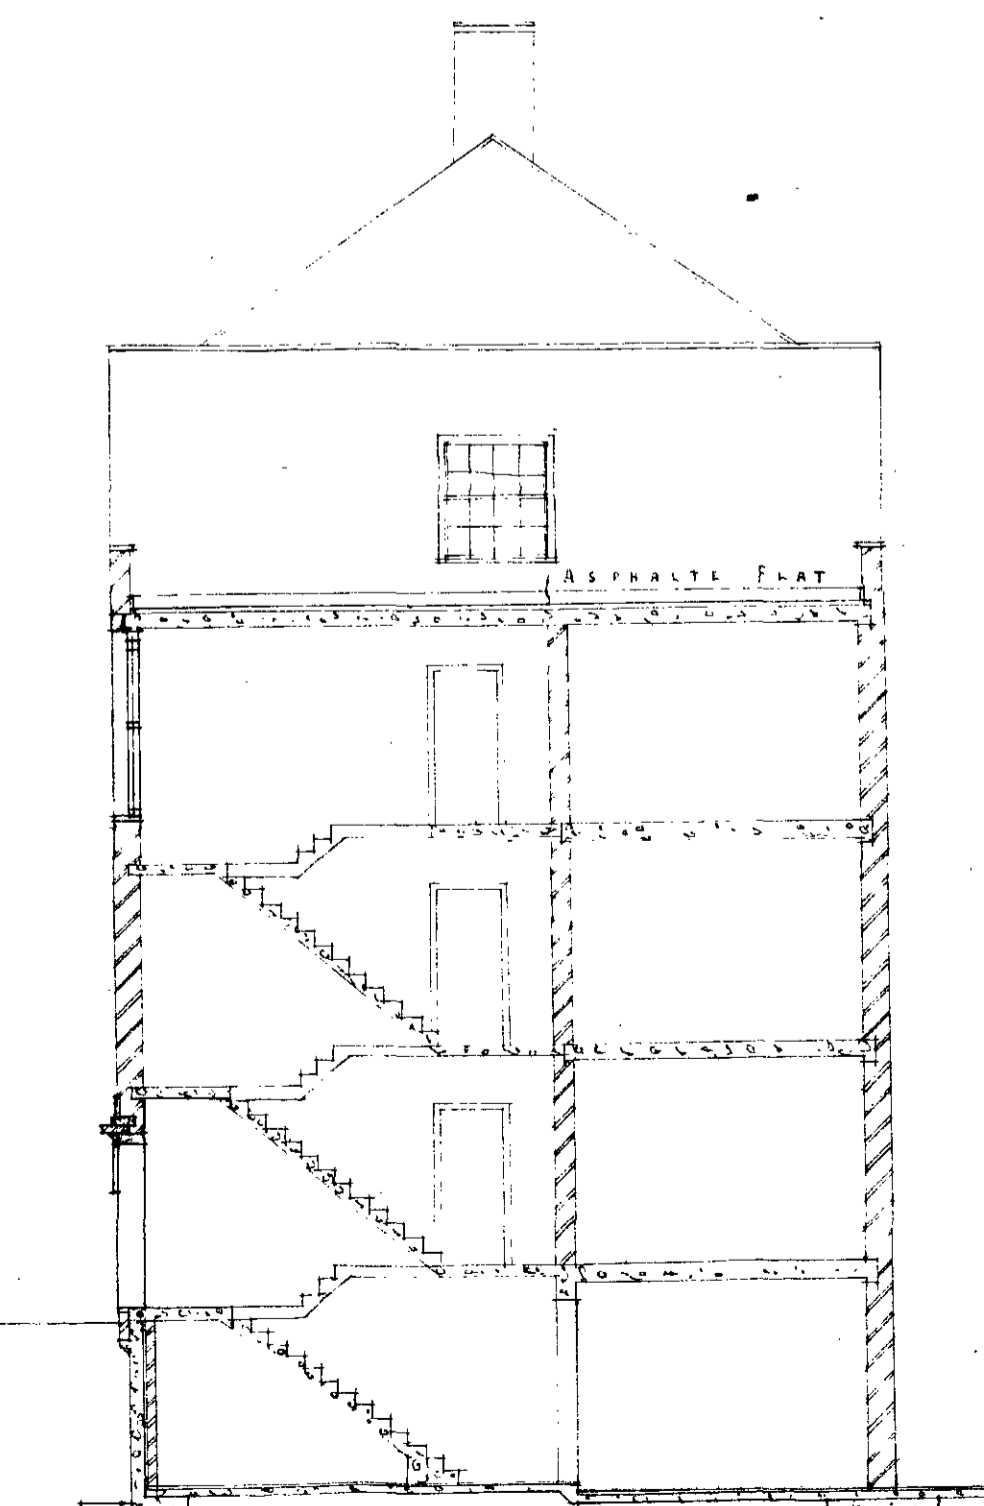

SECTION Z-Z