



PROPOSED NEW FRONT FOR MESSRS HENRY DAVIS (TIMBER) LTD AT 369, KENTISH TOWN ROAD, N.W. 5

HARDBOARD WITH HARDWOOD
SURROUND.
2" x 3/4" TRELLIS

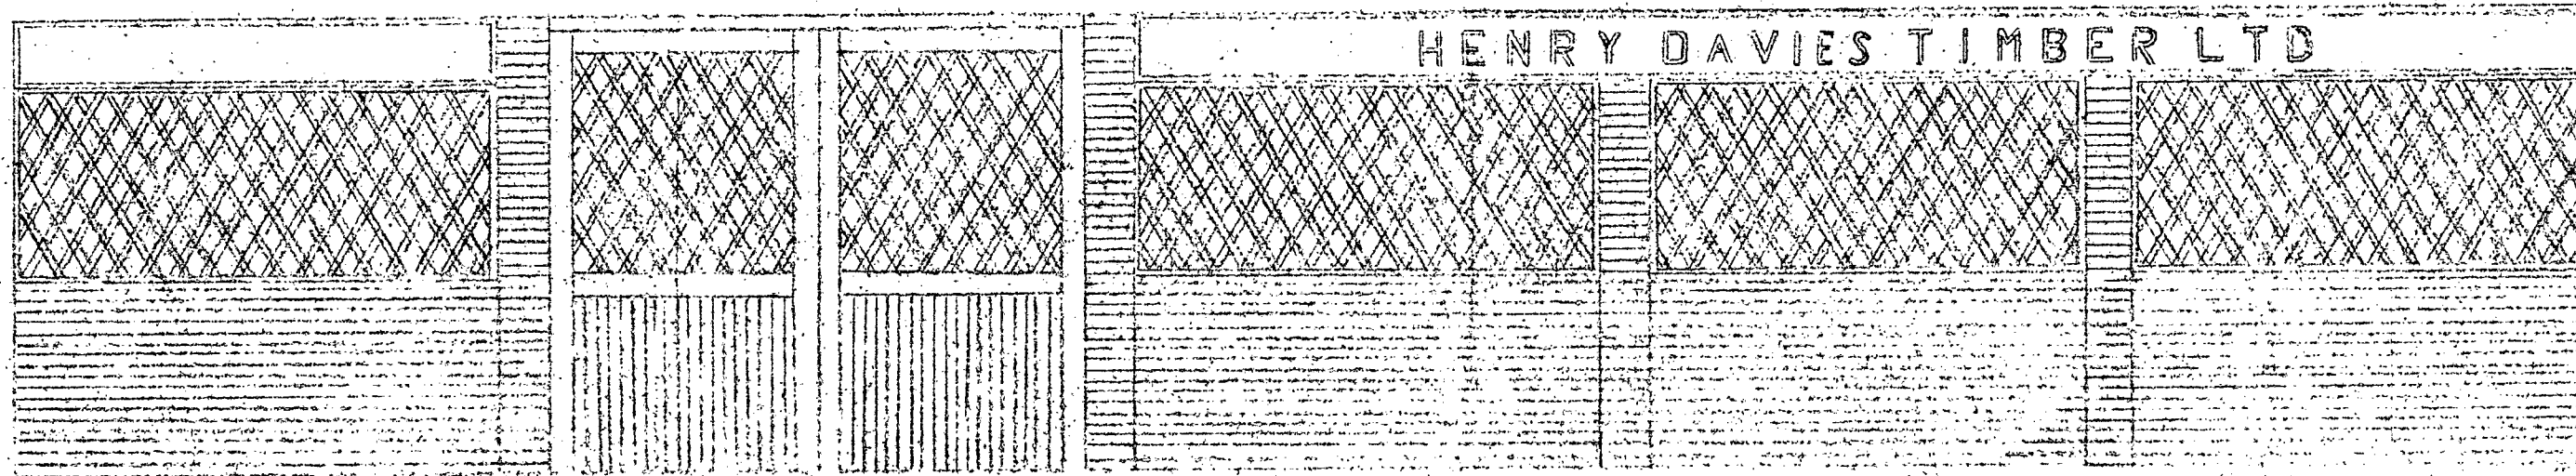

12' 0" 13" 2 1/2 BRICK PANELS
LEDGED & BRACED SLIDING
DOORS

APPROX 53' 0"

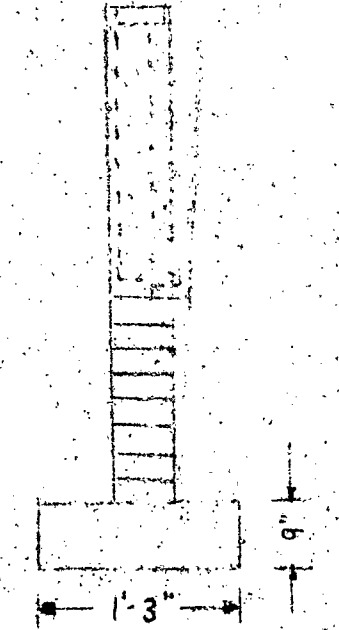

MESSRS WALLIS + STANLEY LTD, 258, ARCHWAY ROAD, HIGHGATE, N 6

ARCHITECTS
2533
8 MAY 1958