

CTP/G11/43 1/2/17525


PROPOSED MODERNISATION OF DRESS FACTORY,  
 AT 5, CASTLE ROAD LONDON N.W.5.  
 FOR  
 MR. G. K. DJOVANNI.

DATE : OCT. 73  
 SCALE : 1/4" = 1/8" REP NO.  
 DRGN : CR/5/2.


DRAWN BY:  
 S.G. STAVROU L.I.O.B.  
 11, SIDNEY RD  
 WOODGREEN. N.22.

LONDON BOROUGH OF CAMDEN  
 APPROVED  
 PLATS  
 18 JAN 1974  
 ON BEHALF OF THE COUNCIL

Case Copy

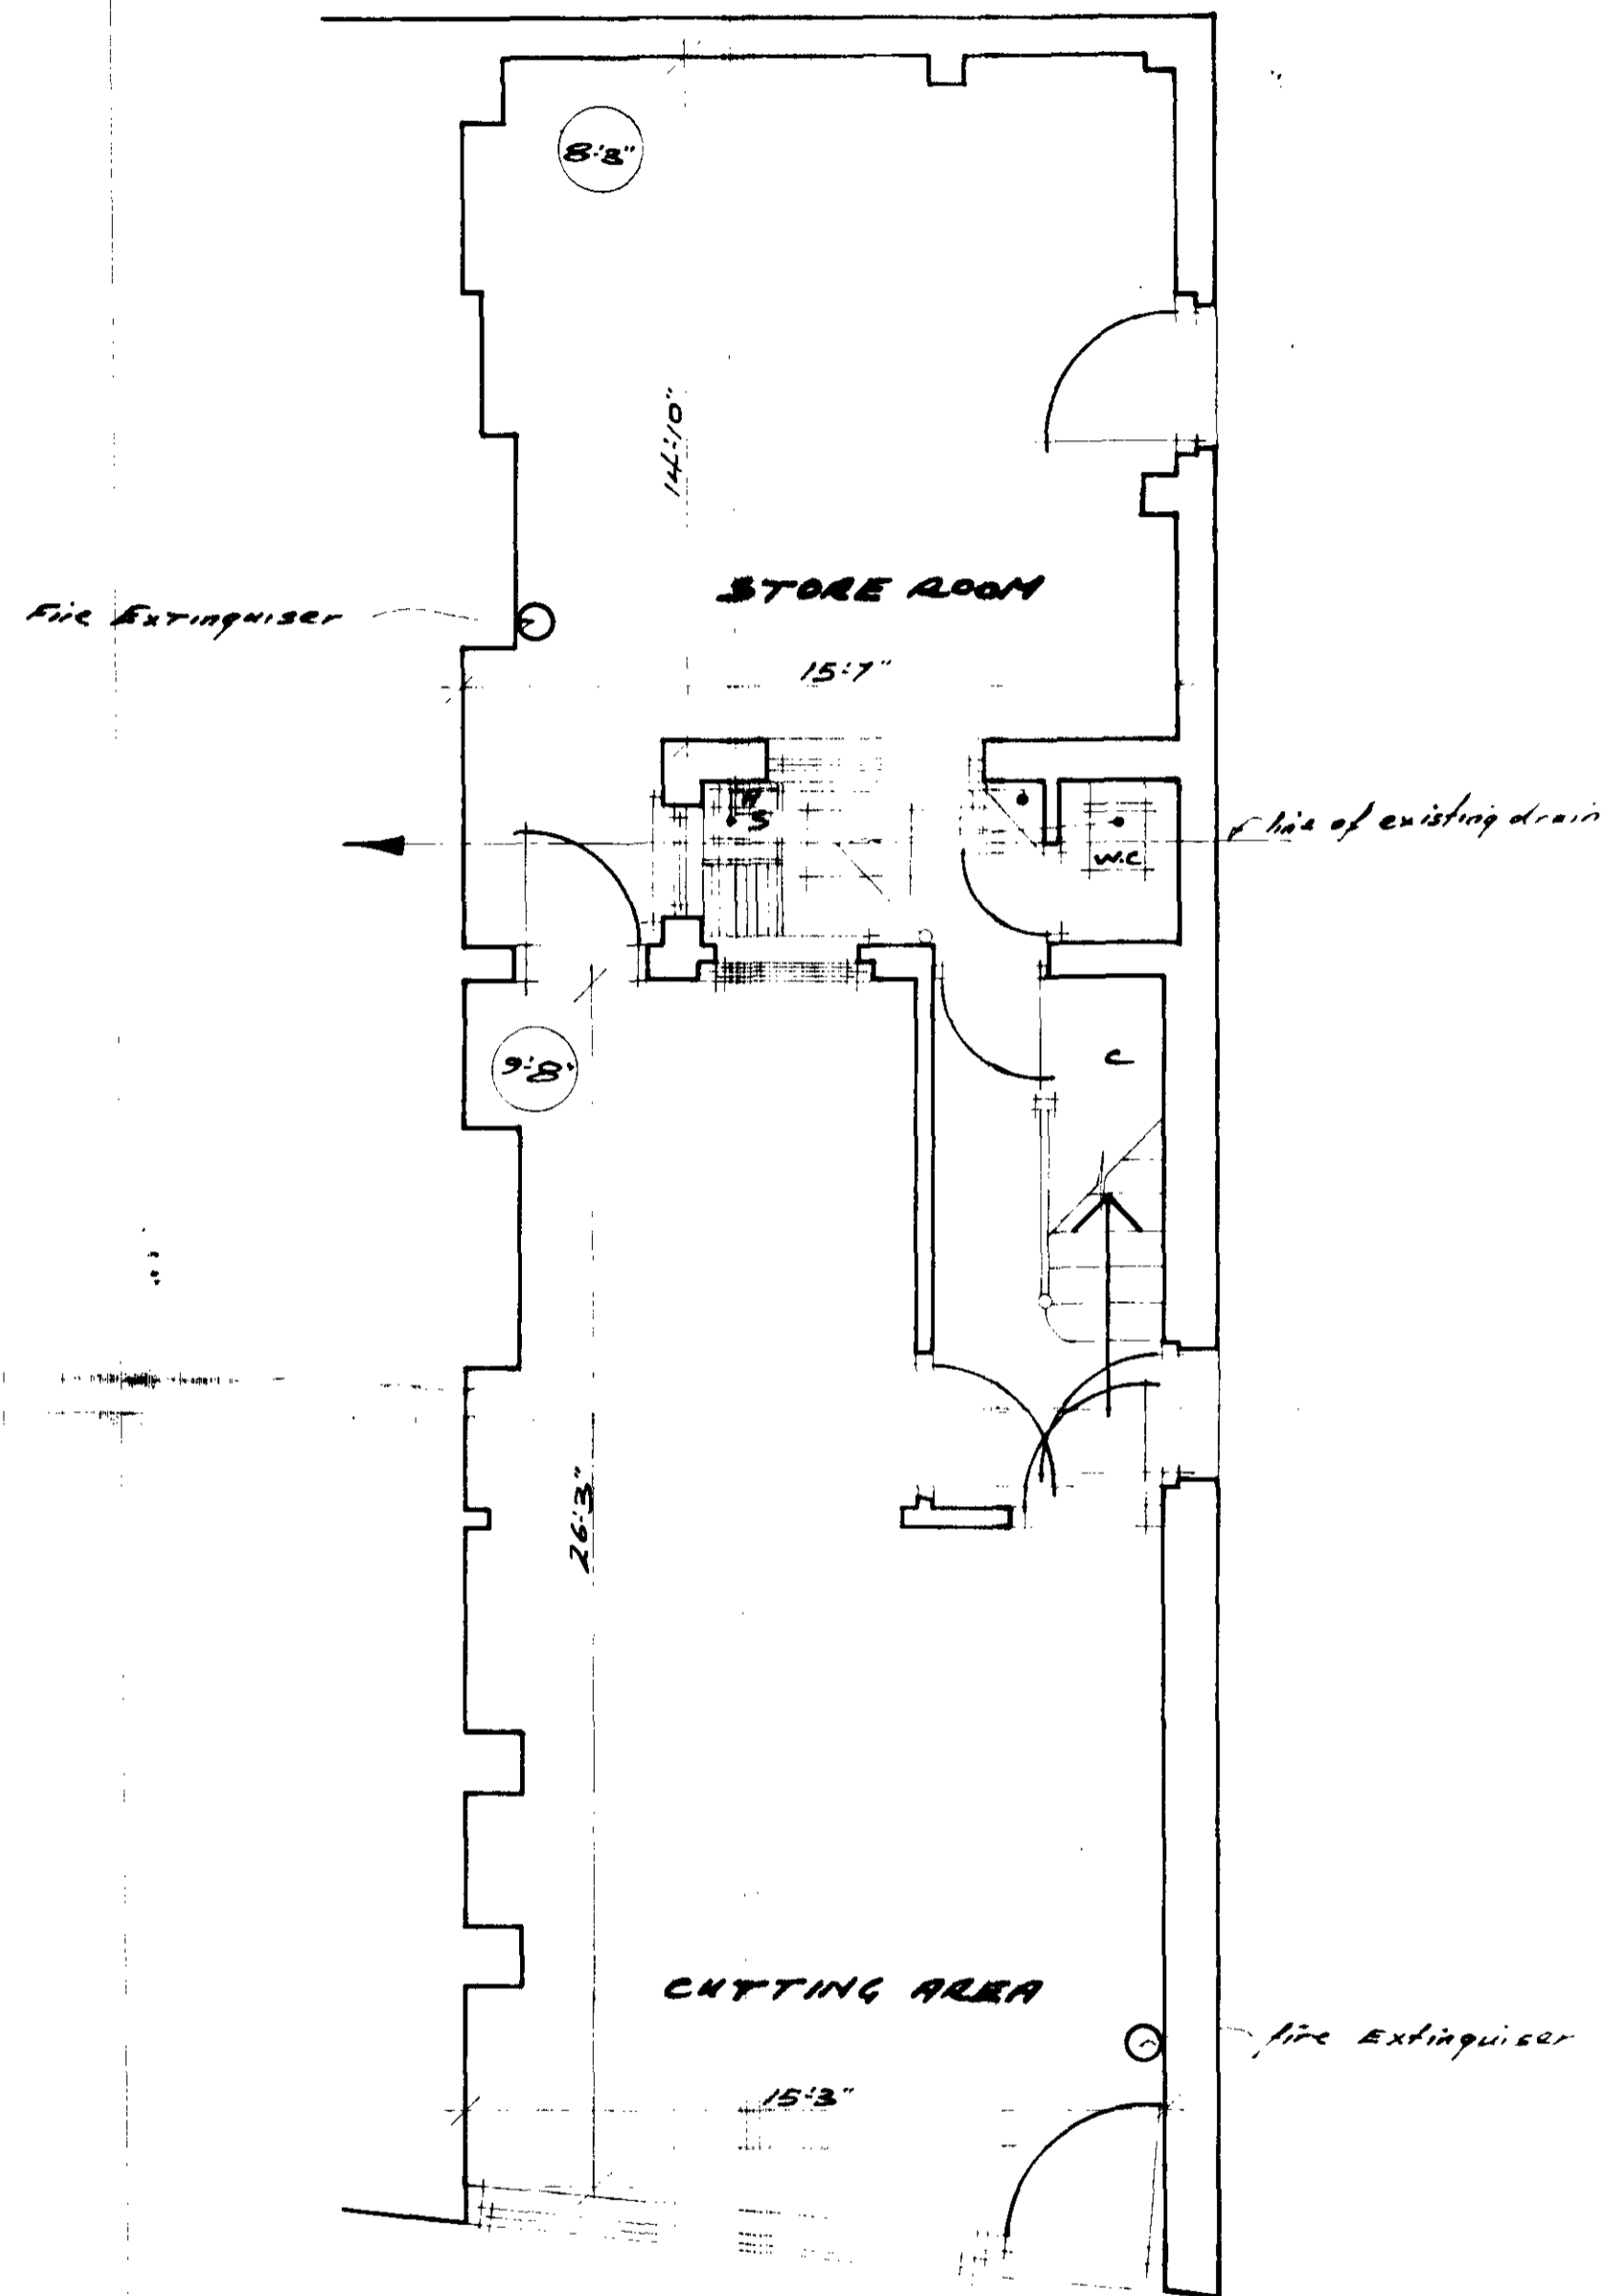

GROUND FLOOR

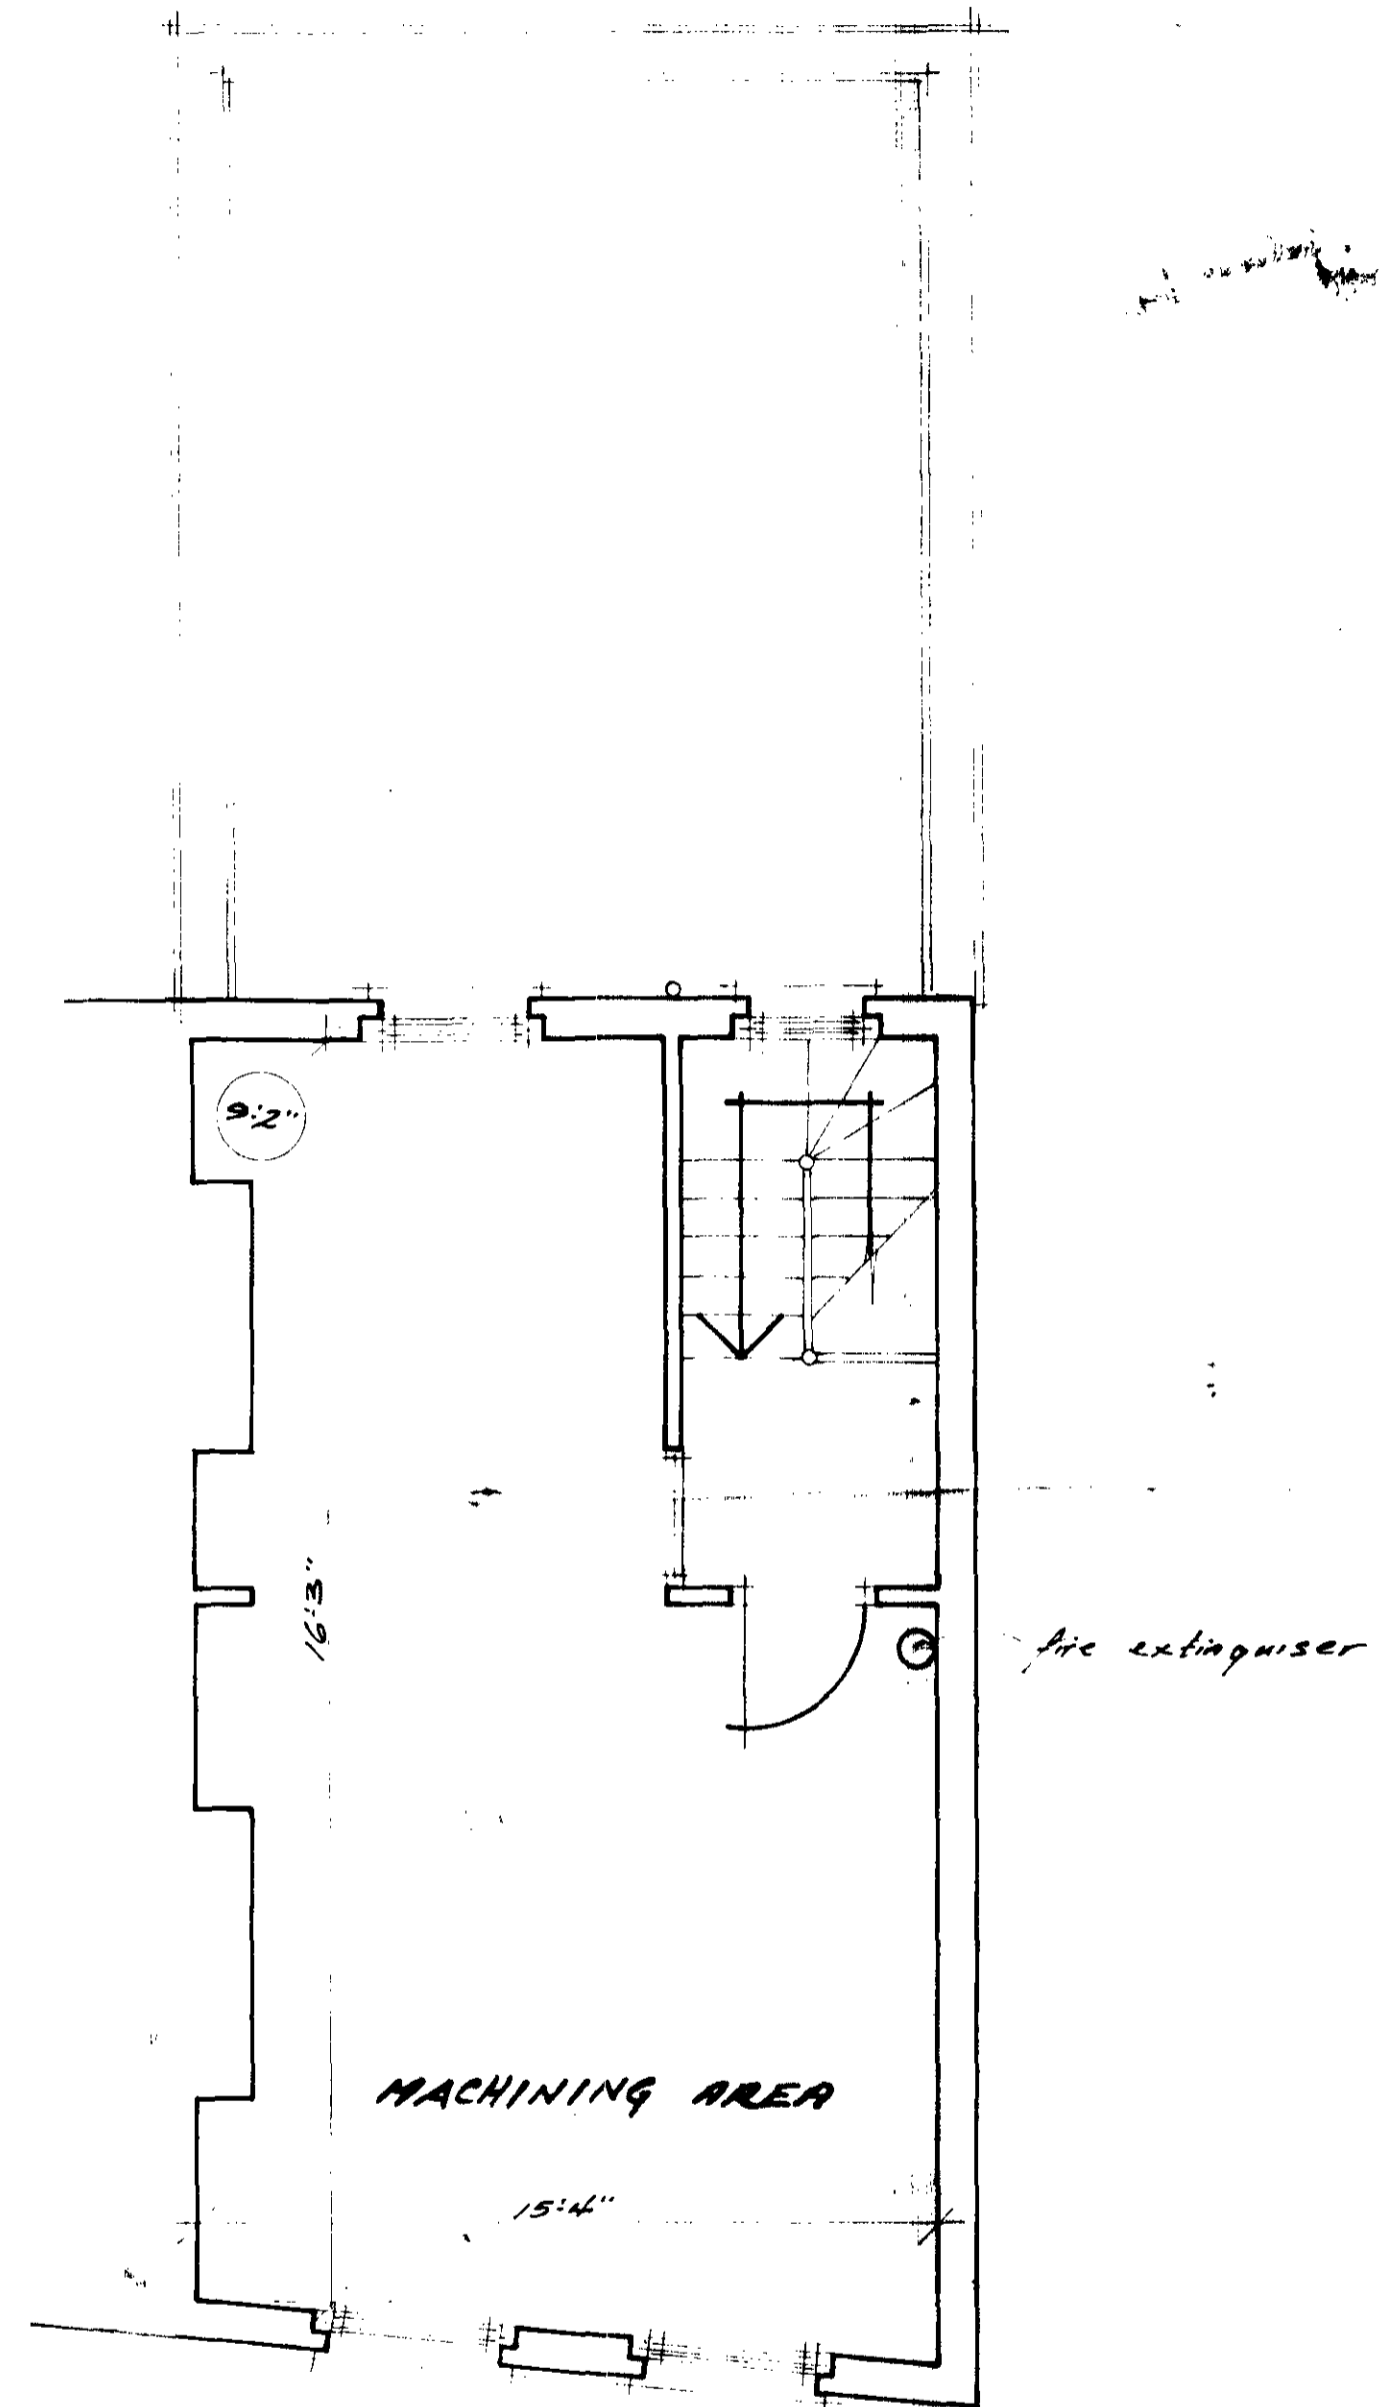

FIRST FLOOR

CTP/611/43 / 2 / 17523

5, CASTLE ROAD LONDON N.W.5.  
 AS EXISTING  
 FOR  
 MR. G. K. DIOVANNI.

DATE : 1 OCT 73  
 SCALE : 1/4" = 1'0"  
 DRG NO : CR/5/1

DRN BY  
 S.G. STAVROU.A.R.B.  
 118 SIDNEY RD  
 WOOD GREEN N.22.

LONDON BOROUGH OF CAMDEN  
 PLANS APPROVED  
 18 DEC 1973  
 ON BEHALF OF THE COUNCIL