


**8 COMPAYNE GARDENS NW6 AS PROPOSED**




**SOUTH ELEVATION (TO COMPAYNE GARDENS) AS PROPOSED**

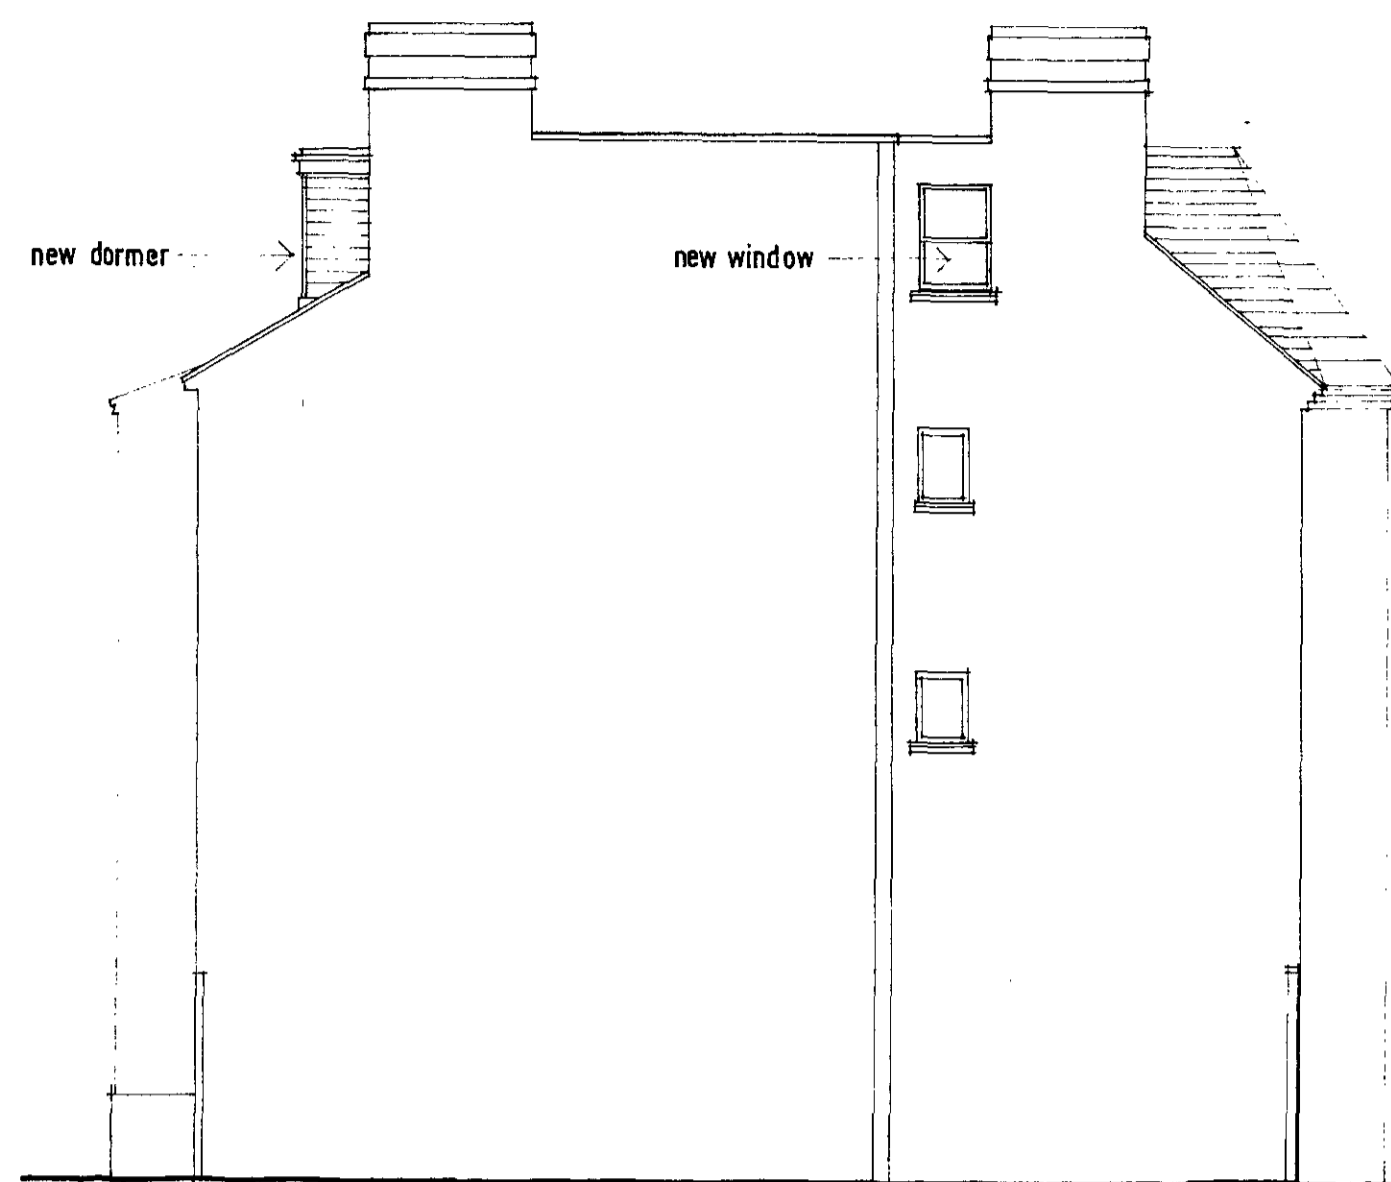


**WEST (SIDE) ELEVATION) AS PROPOSED**




**NORTH (GARDEN) ELEVATION AS PROPOSED**

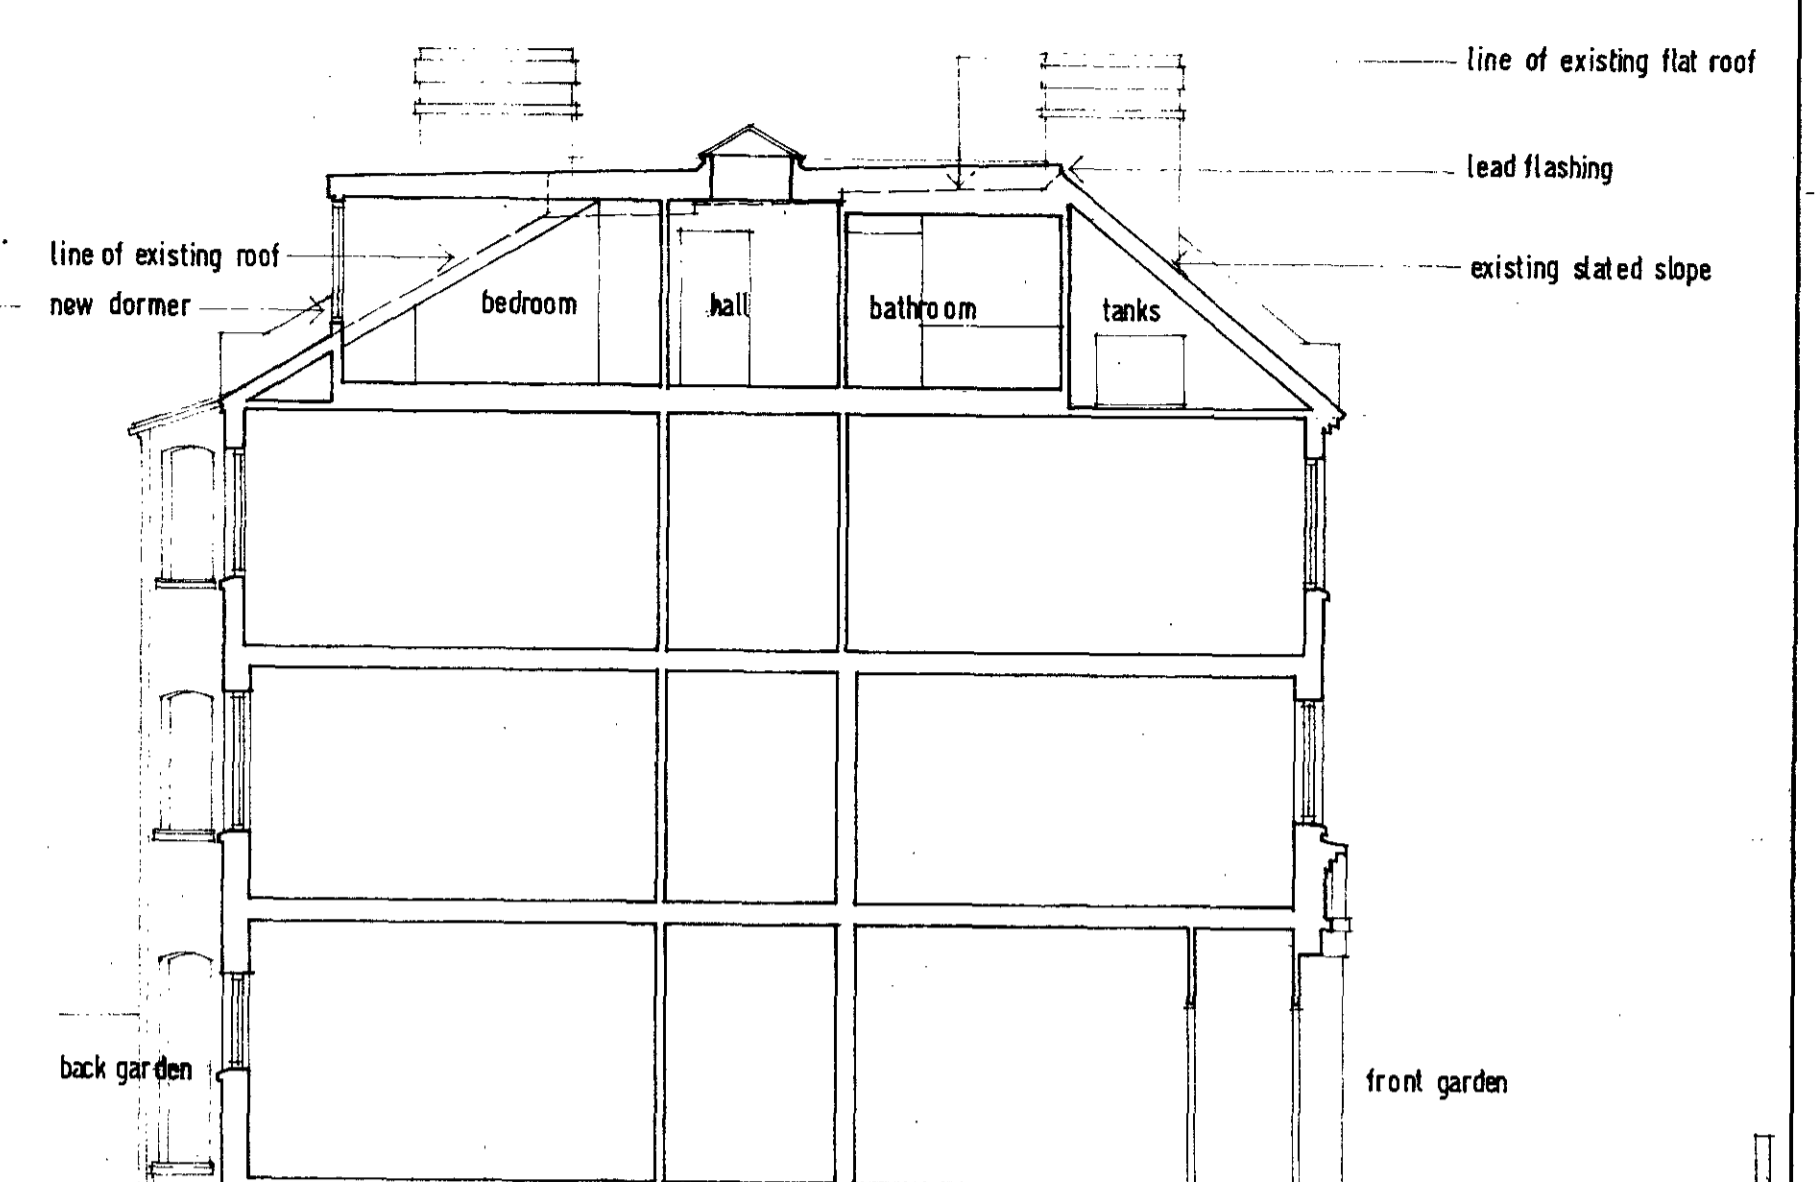


**SECTION A-A**

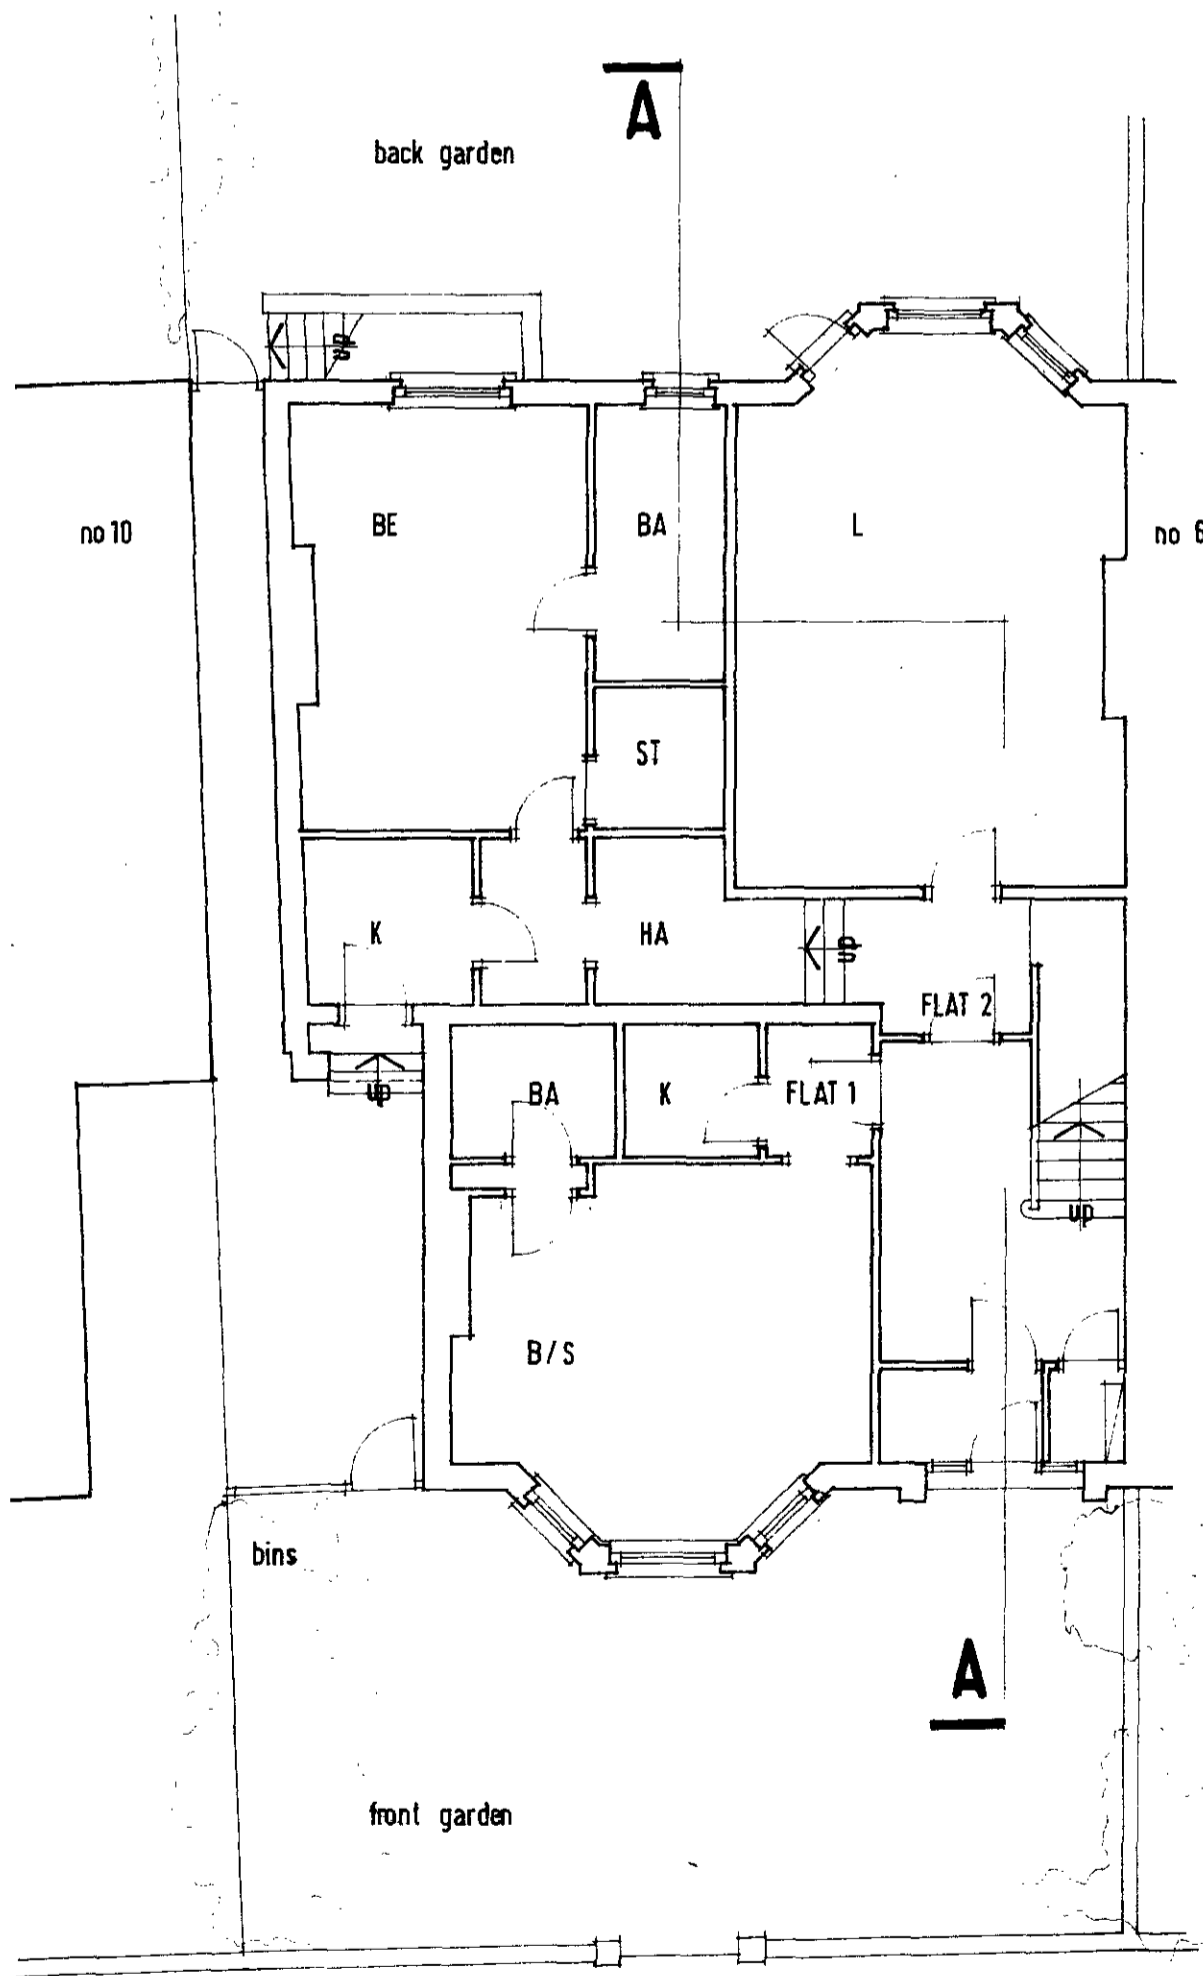


**GROUND FLOOR PLAN**

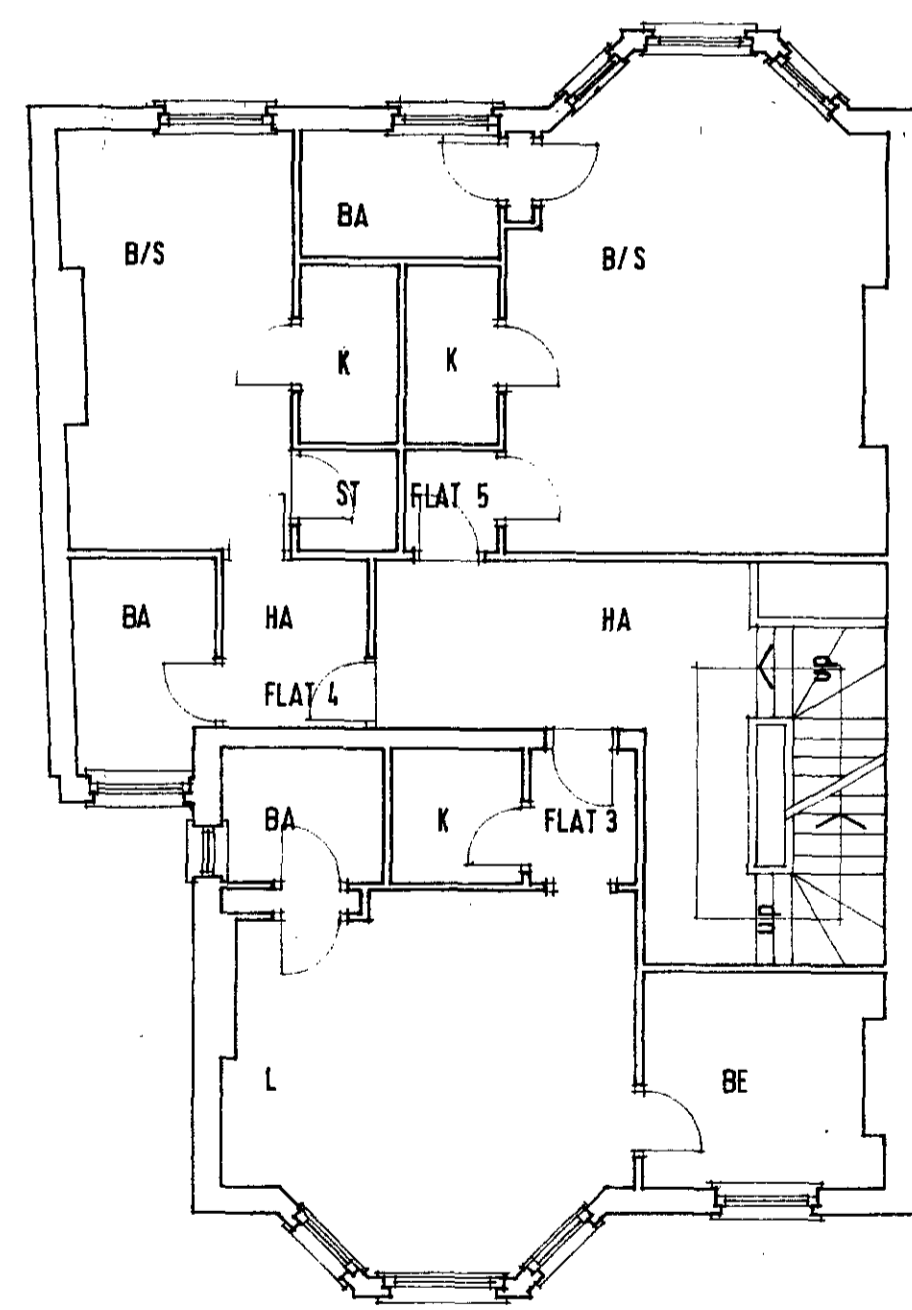


**FIRST FLOOR PLAN**

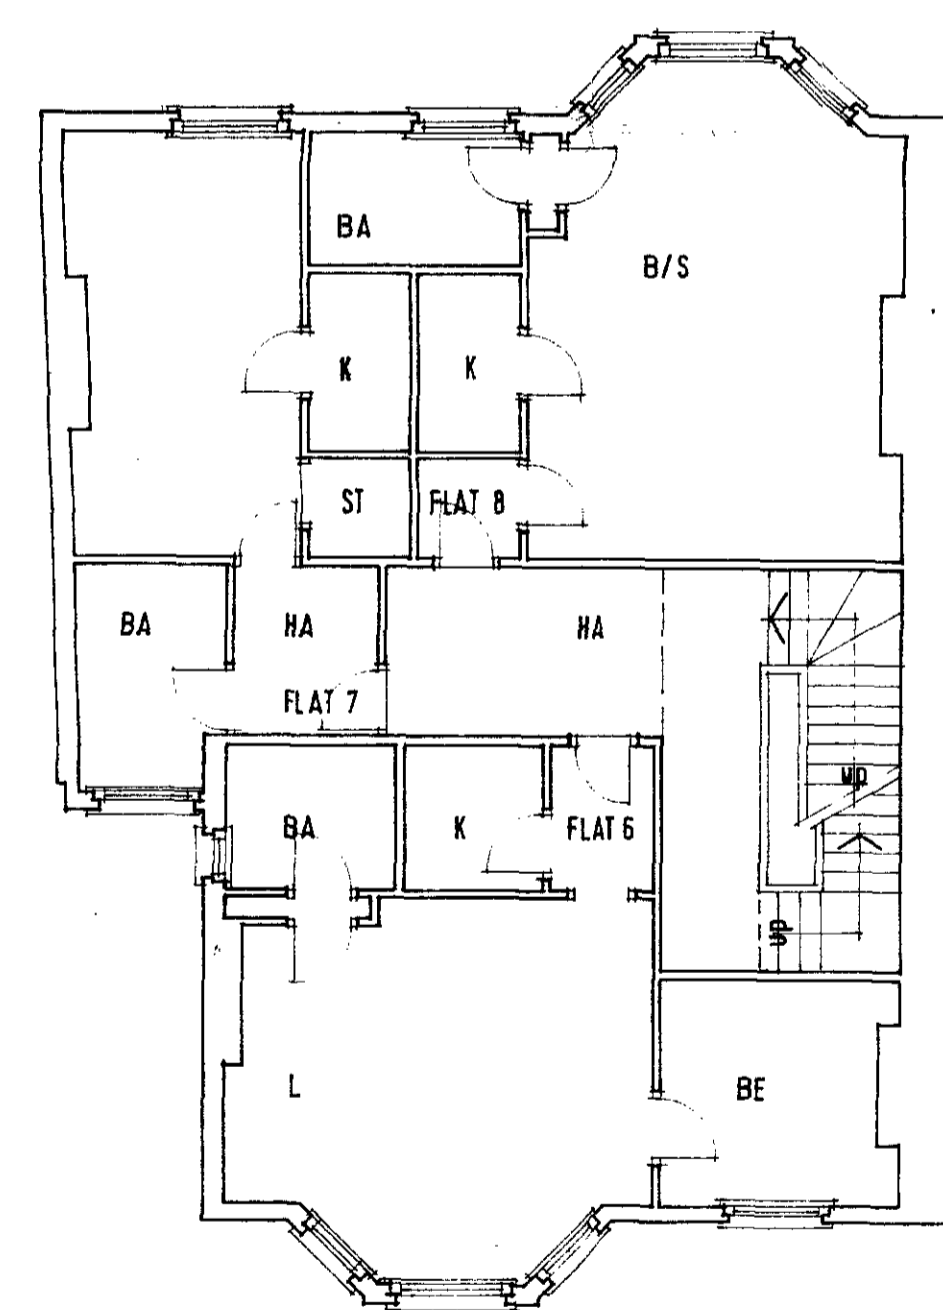

**SECOND FLOOR PLAN**

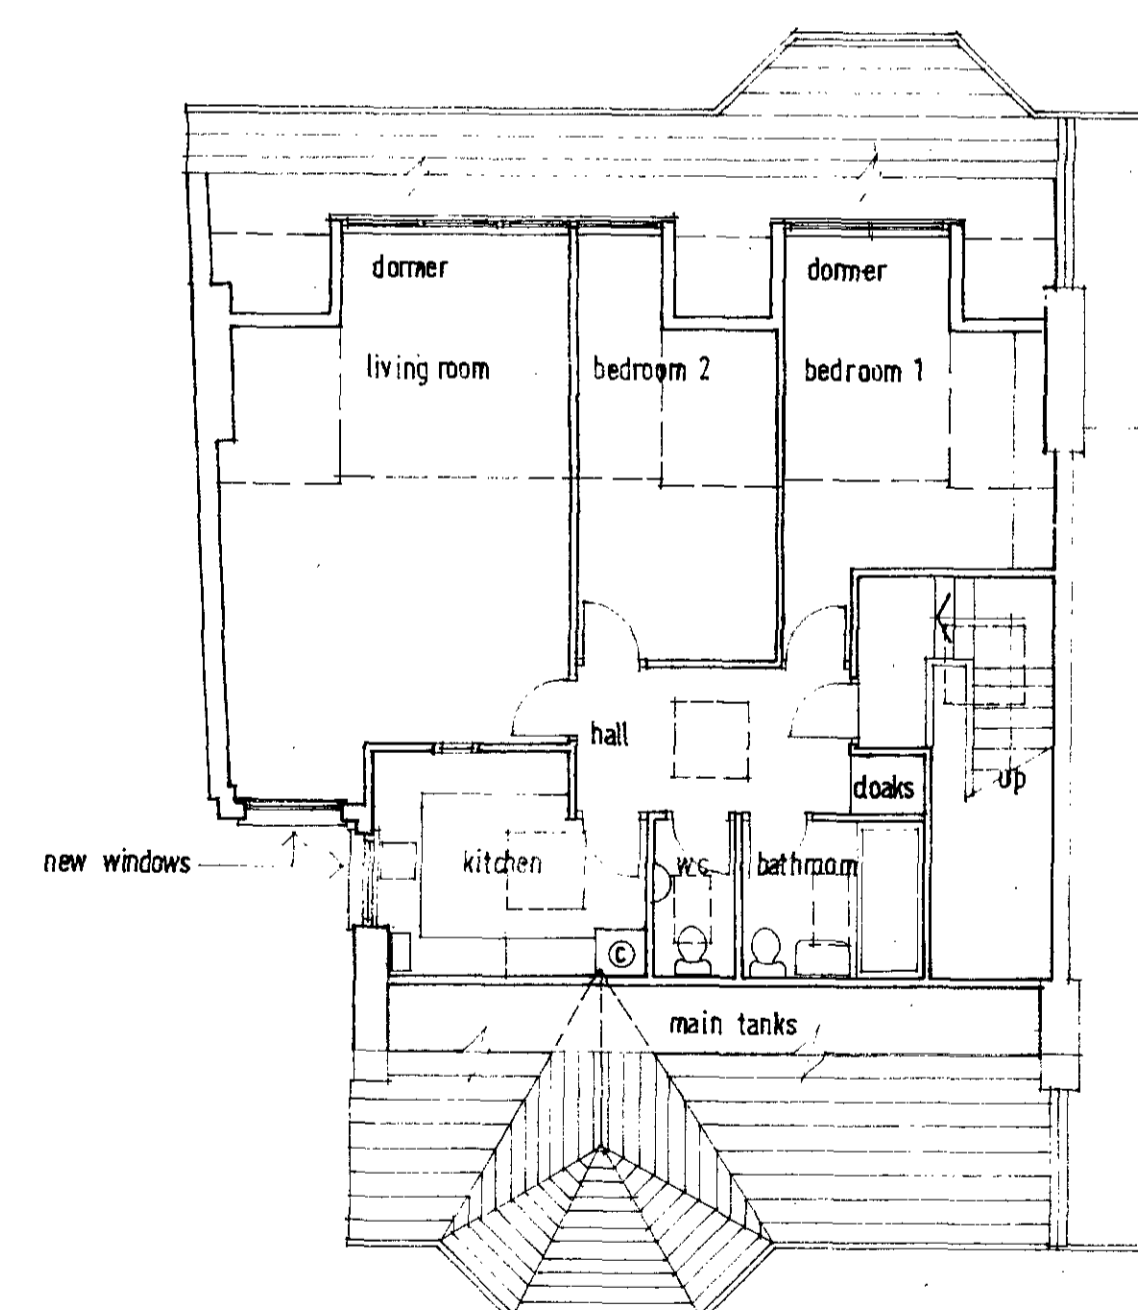

**PROPOSED THIRD FLOOR - NEW FLAT**

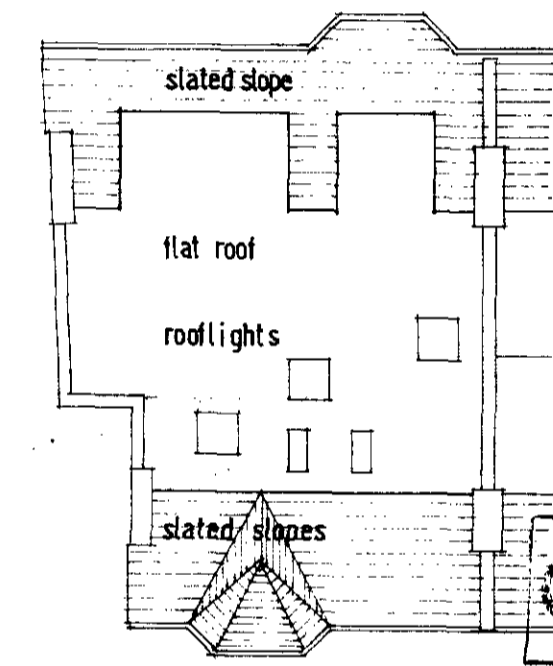

**ROOF PLAN 1:200**

**CTP/96/10/18/35962 (R)**

*A. 18 x 83 ROOF PLAN ADDED. PLAN OF NEW FLAT AUTHORIZED*

project  
**8 Compayne Gardens  
London NW6  
new 3-room flat at loft level**


drawing  
**plans elevations section  
as proposed**

scale  
**1 : 100**

date  
**september 1983**

drawn  
**mb**

number  
**379/2 A**

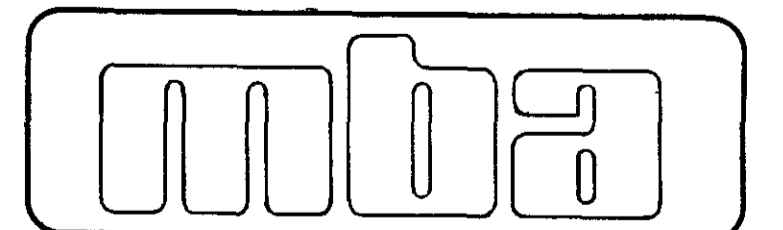

**Brod Salmon Partnership**  
chartered architects and planning consultants  
104 Wigmore Street London W1H 9DR  
telephone : 01 - 486 3832