
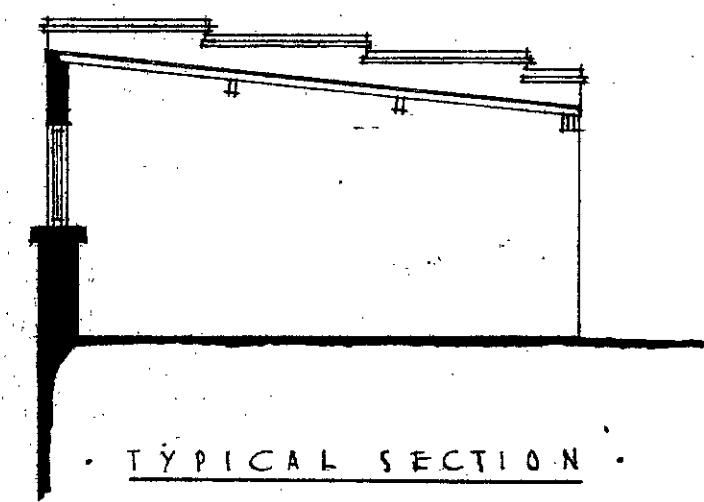



DRAWING NO: W.D/36/1  
JUNE FOURTEEN 1947  
REFER TO SPECIFICATION.

CHARLES A. BOLLINGER, P.R.I.B.A.  
CHARTERED ARCHITECT.  
241 FINCHLEY ROAD, N.W.3.

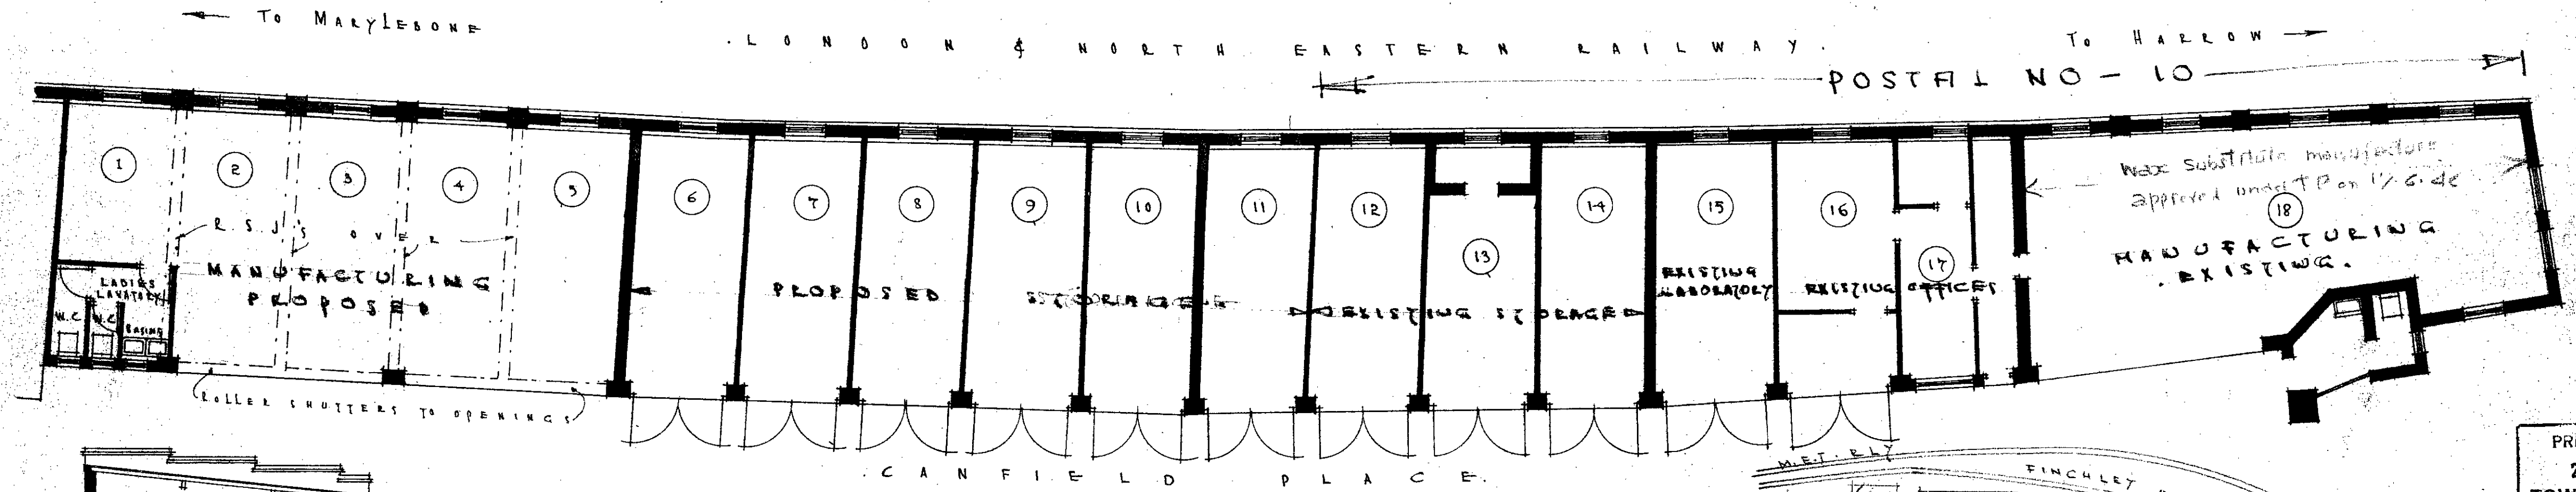

NOs: 1 to 18 CANFIELD PLACE - HAMPSTEAD - N.W.6.

EIGHTH SCALE PLANS OF PARTIALLY DEMOLISHED PREMISES  
SHOWING PROPOSED WORKS TO REINSTATE WAR DAMAGE FOR  
MESSRS RENHAM & ROMLEY LIMITED 10 CANFIELD PLACE - N.W.6.

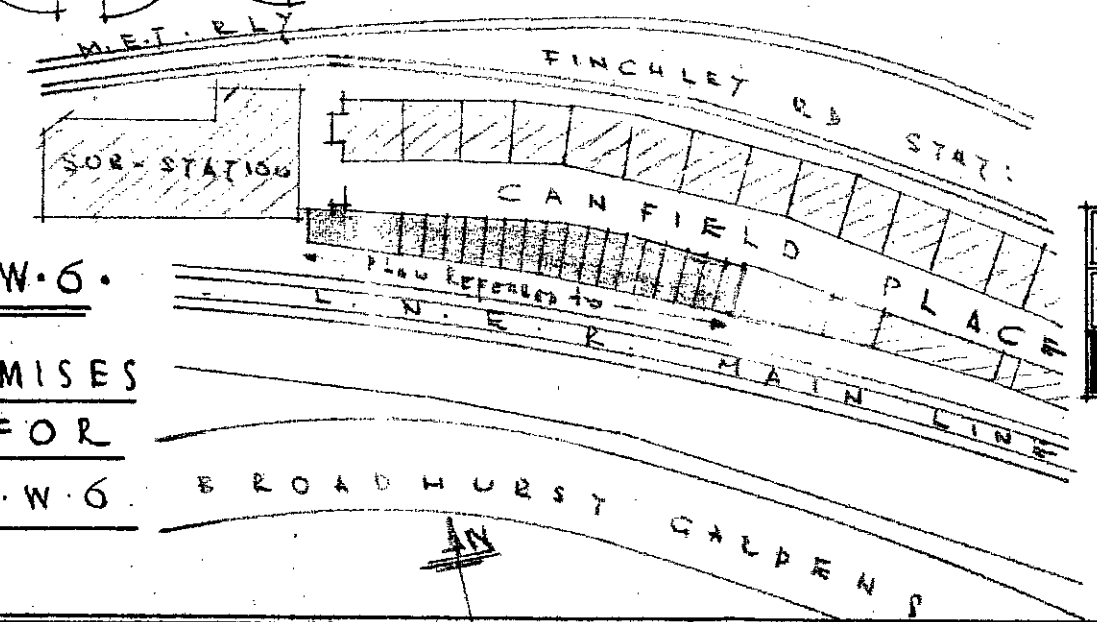

PRESENTED TO  
22 SEP 1947  
TOWN PLANNING  
COMMITTEE.

CONSTRUCTIONAL NOTES

SOUND BRICKWORK	DAMAGED BRICKWORK	NEW BRICKWORK
-----------------	-------------------	---------------

ARCHITECT L.C.C.

REV

SHOW

6 SEP 1947

SEC. REF. 1

006062

ACCD.

UNIVERSITY