


C.E.D.C.
01 603 7770

Drg.No. PK1 84 4 02
Scale 1:30

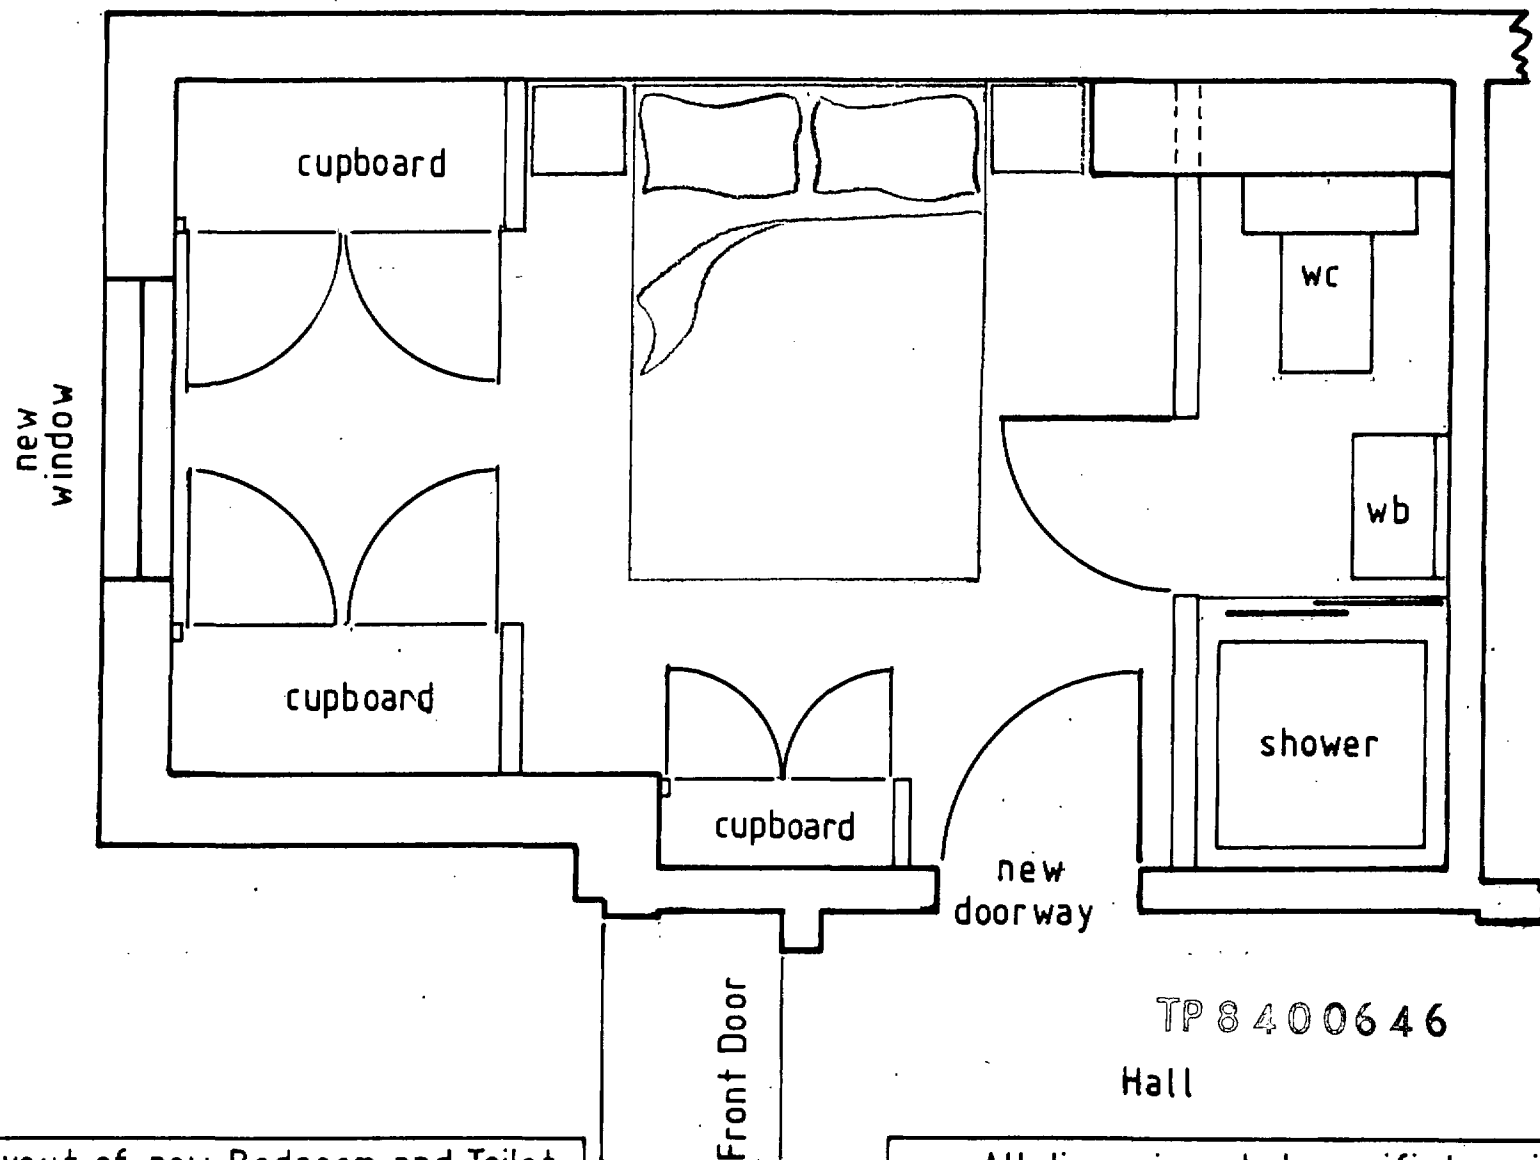

Proposed Layout of new Bedroom and Toilet
in existing Garage.

All dimensions to be verified on site before
making shop drawings or commencing man-
facture.
26 March 84

Clive Evans Design Consultants 14 Rowan Rd. London W6 7DU tel. 01 603 7770	Client Dr. Peter Kyle	Scale 1:50	Org. No. PK1 84 3 03
		Date 25.3.84	Issue



Front Elevation of 42 Lambolle Rd. NW3
Showing Existing Garage Doors

TP8400646

Clive Evans Design Consultants
14 Rowan Rd.
London W6 7DU
tel. 01 603 7770

Client
Dr. Peter Kyle

Scale 1:50

Drg. No. PK1 84 3 04

Date 25.3.84

Issue



Front Elevation of 42 Lambolte Rd. NW3
Showing Proposed New Window

TP 8400646

All new brickwork and woodwork to match
existing features.

All dimensions to be verified on site before making
shop drawings or commencing manufacture.