




SECTION AA

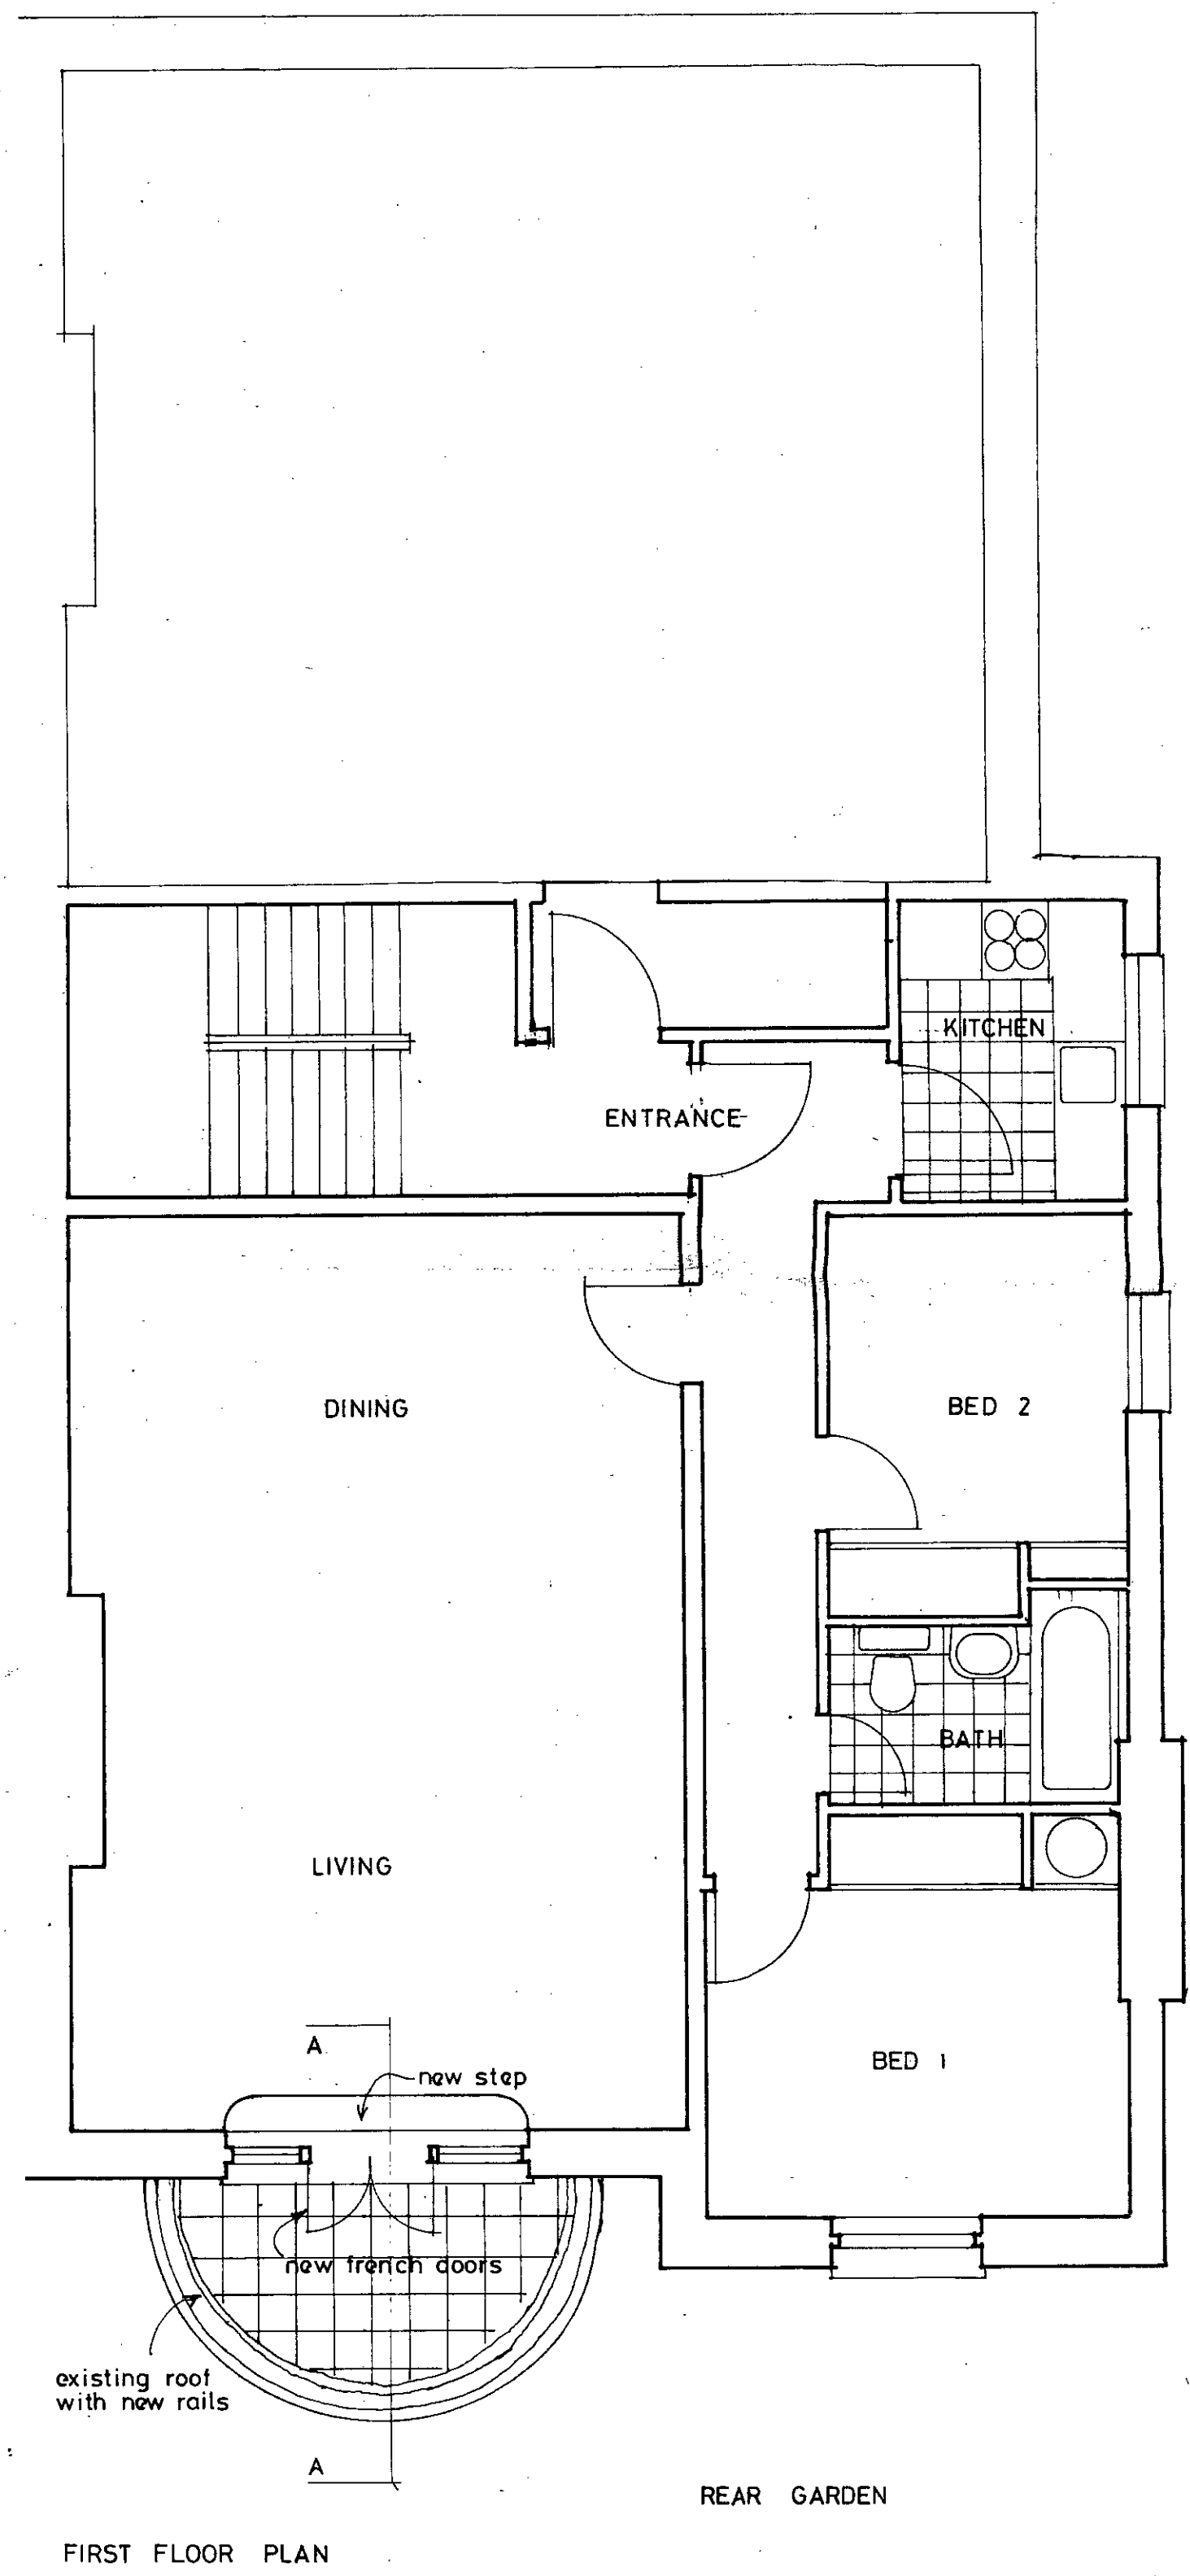

FIRST FLOOR PLAN

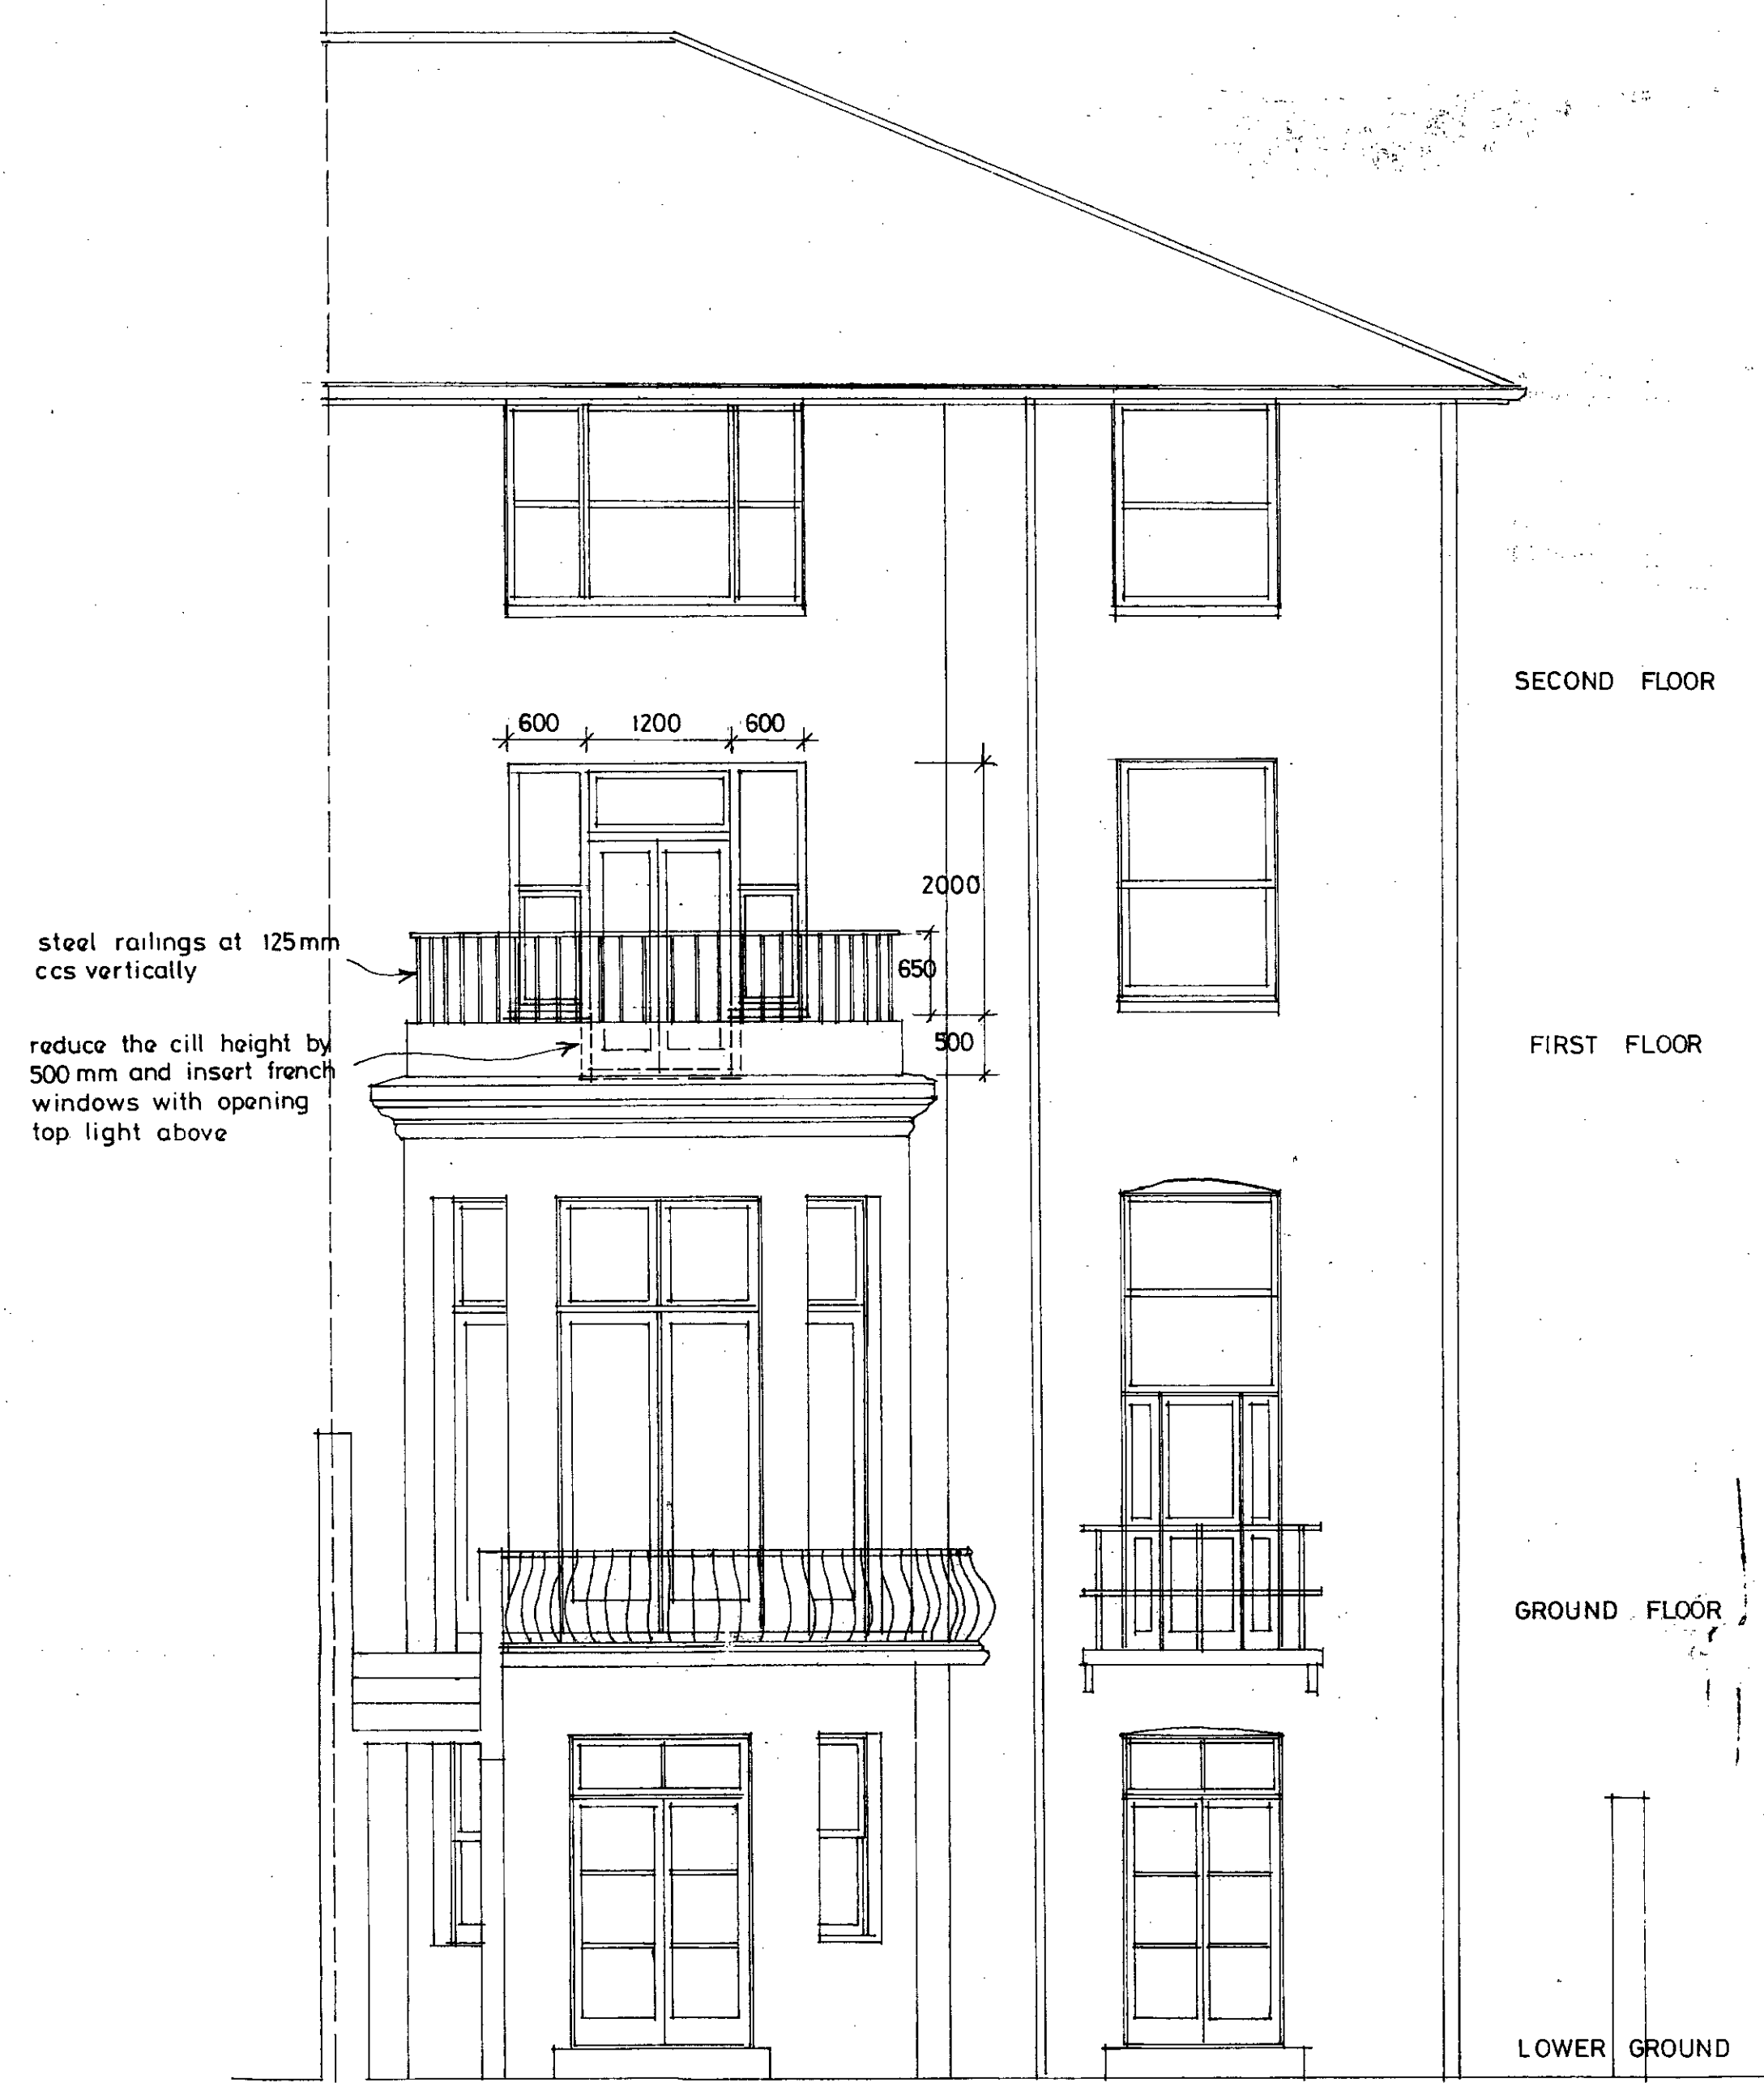

REAR ELEVATION

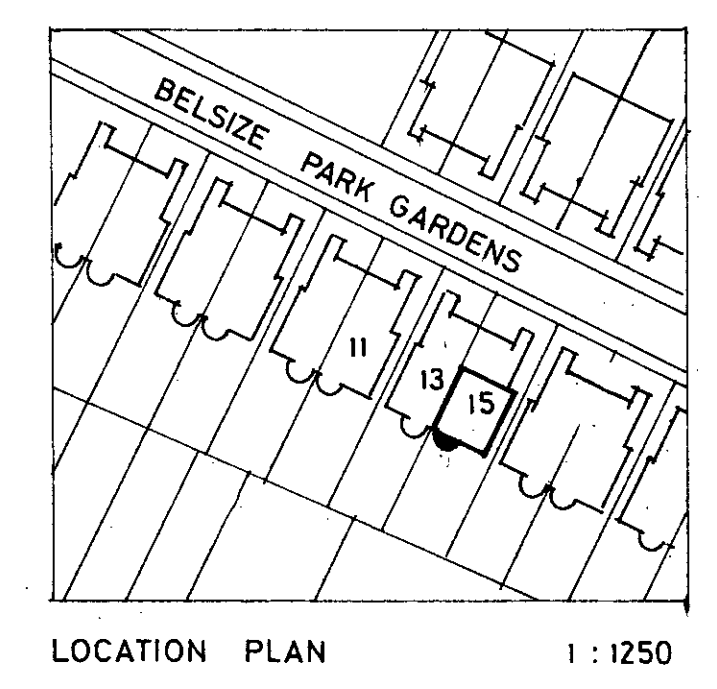

LOCATION PLAN 1:1250

LONDON BOROUGH OF CAMDEN
TOWN AND COUNTRY PLANNING ACTS
16 JAN 1985
PLANS ~~NOT APPROVED~~ APPROVED
ON BEHALF OF THE COUNCIL

TP 84 01900

NOTES AND REVISIONS

This drawing is copyright. Do not scale off. Check all dimensions on site.

PROJECT	15 BELSIZE PARK GARDENS LONDON NW3	DATE	11. 84	JOB	15 BPG
DRAWING	PROPOSED REAR BALCONY ACCESS	SCALE	1:50	SHEET	01