


SOA 52, 54 Haverstock Hill

London Borough of Camden

PL/9200198

Planning Transport & Employment Service
 Town Hall Extension
 Argyle Street Entrance
 London WC1H 8EQ

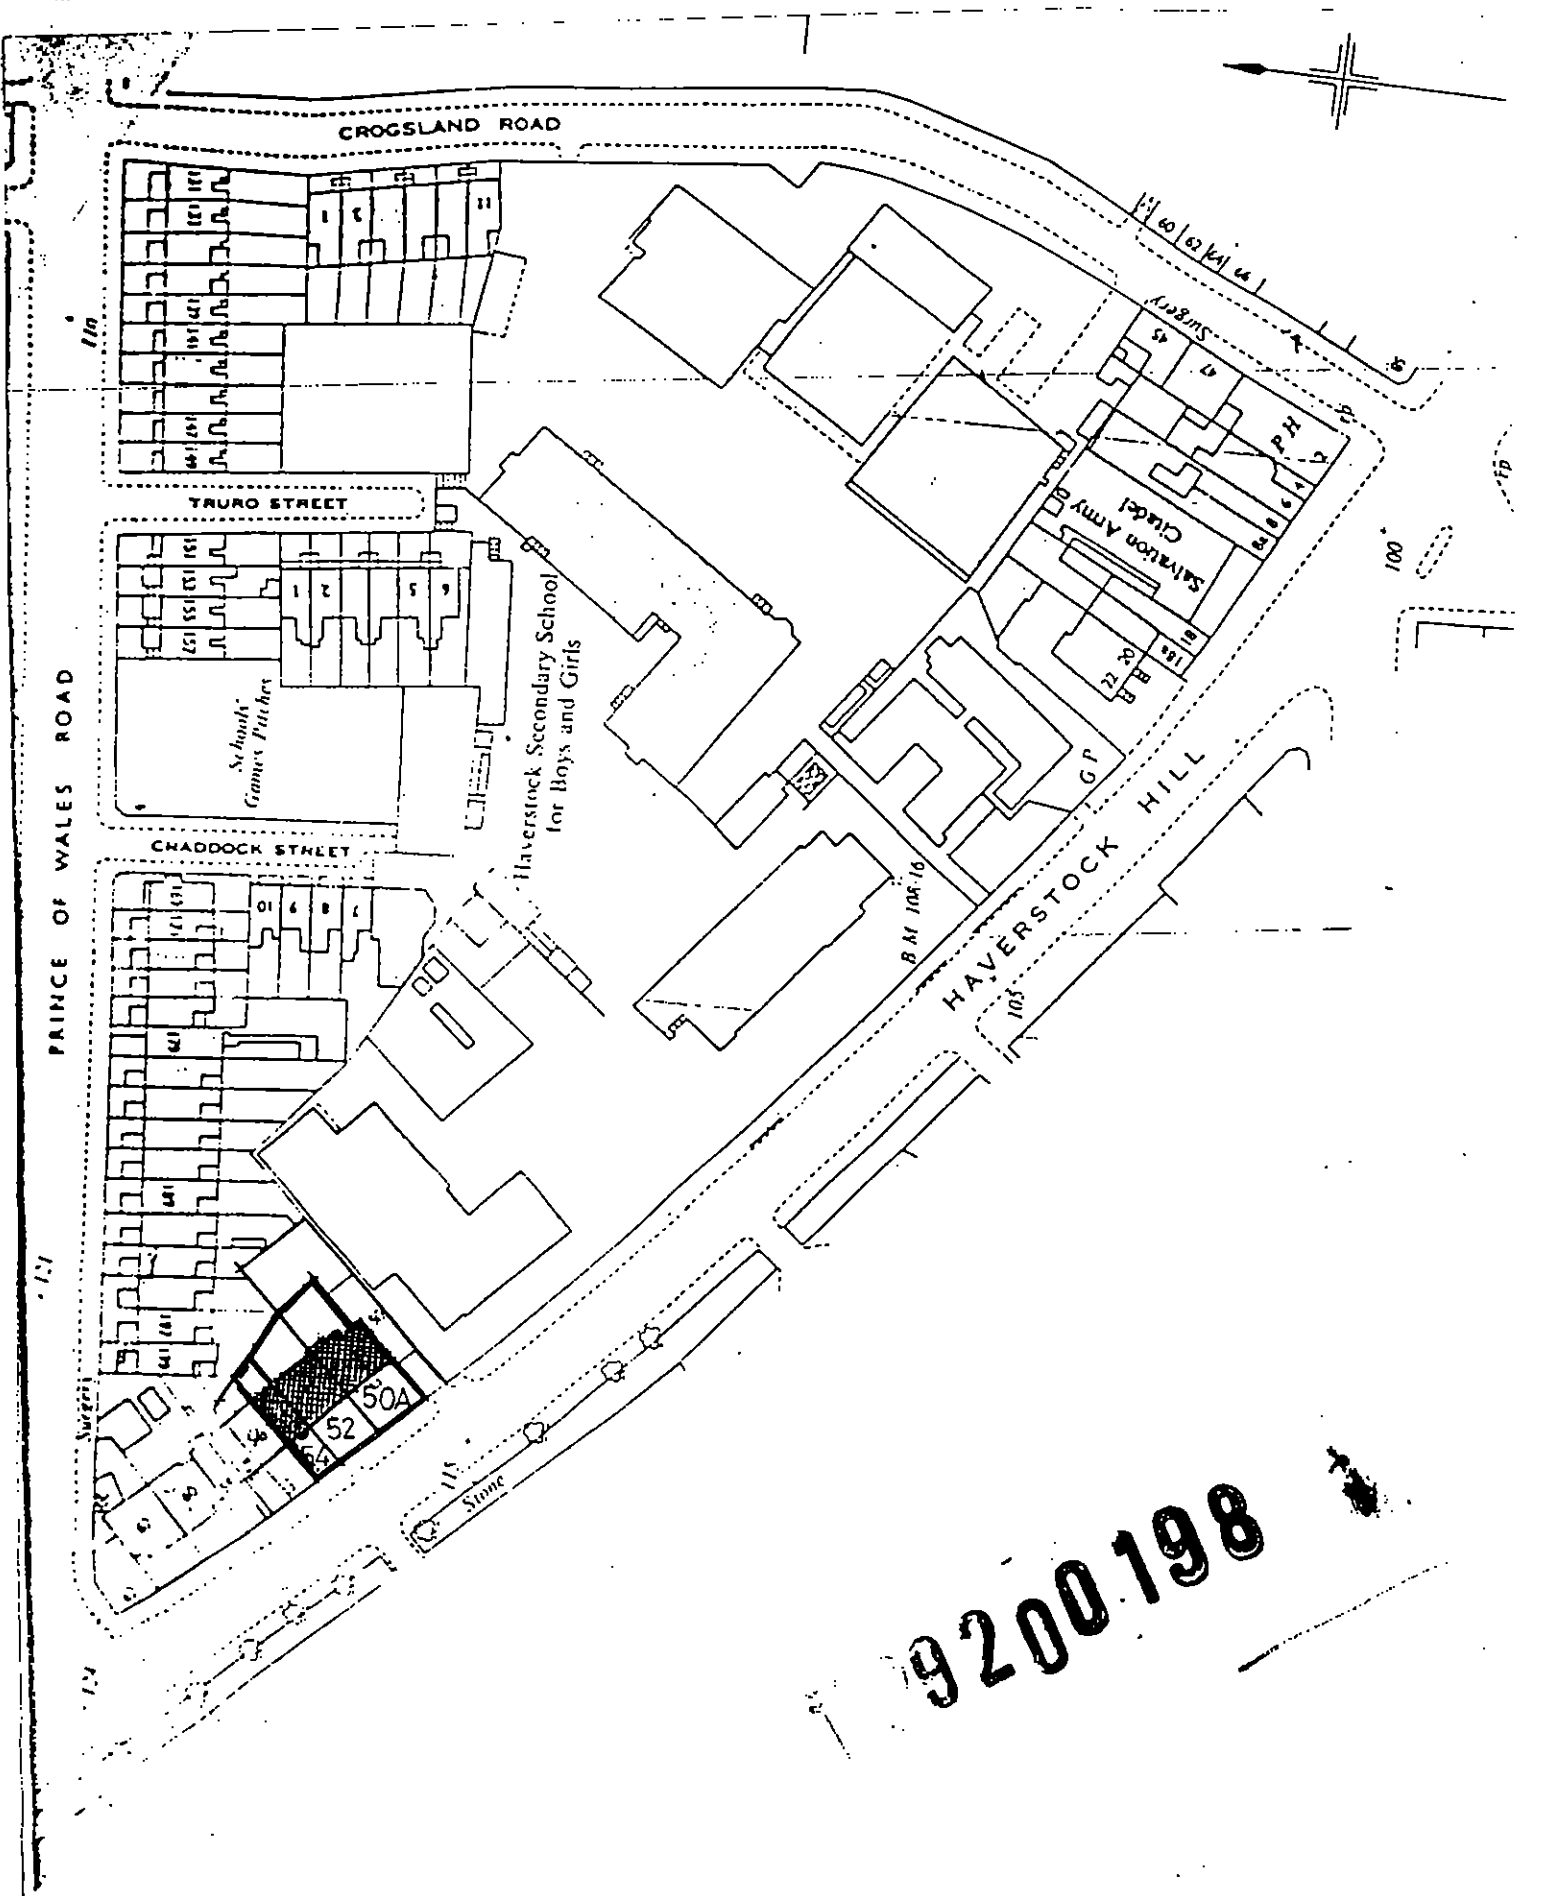

9200198

REALVISTA LTD.
 50A - 52 - 54 HAVERSTOCK HILL LONDON NW3.
 BLOCKPLAN - SCALE 1:1250 - D 23 MAY 1988
 ARON SLOMA ARCHITECT A.A.
 33A MARESFIELD GARDENS LONDON NW3
 01 435 6837 JOB 33:101 - DRWG. 1