




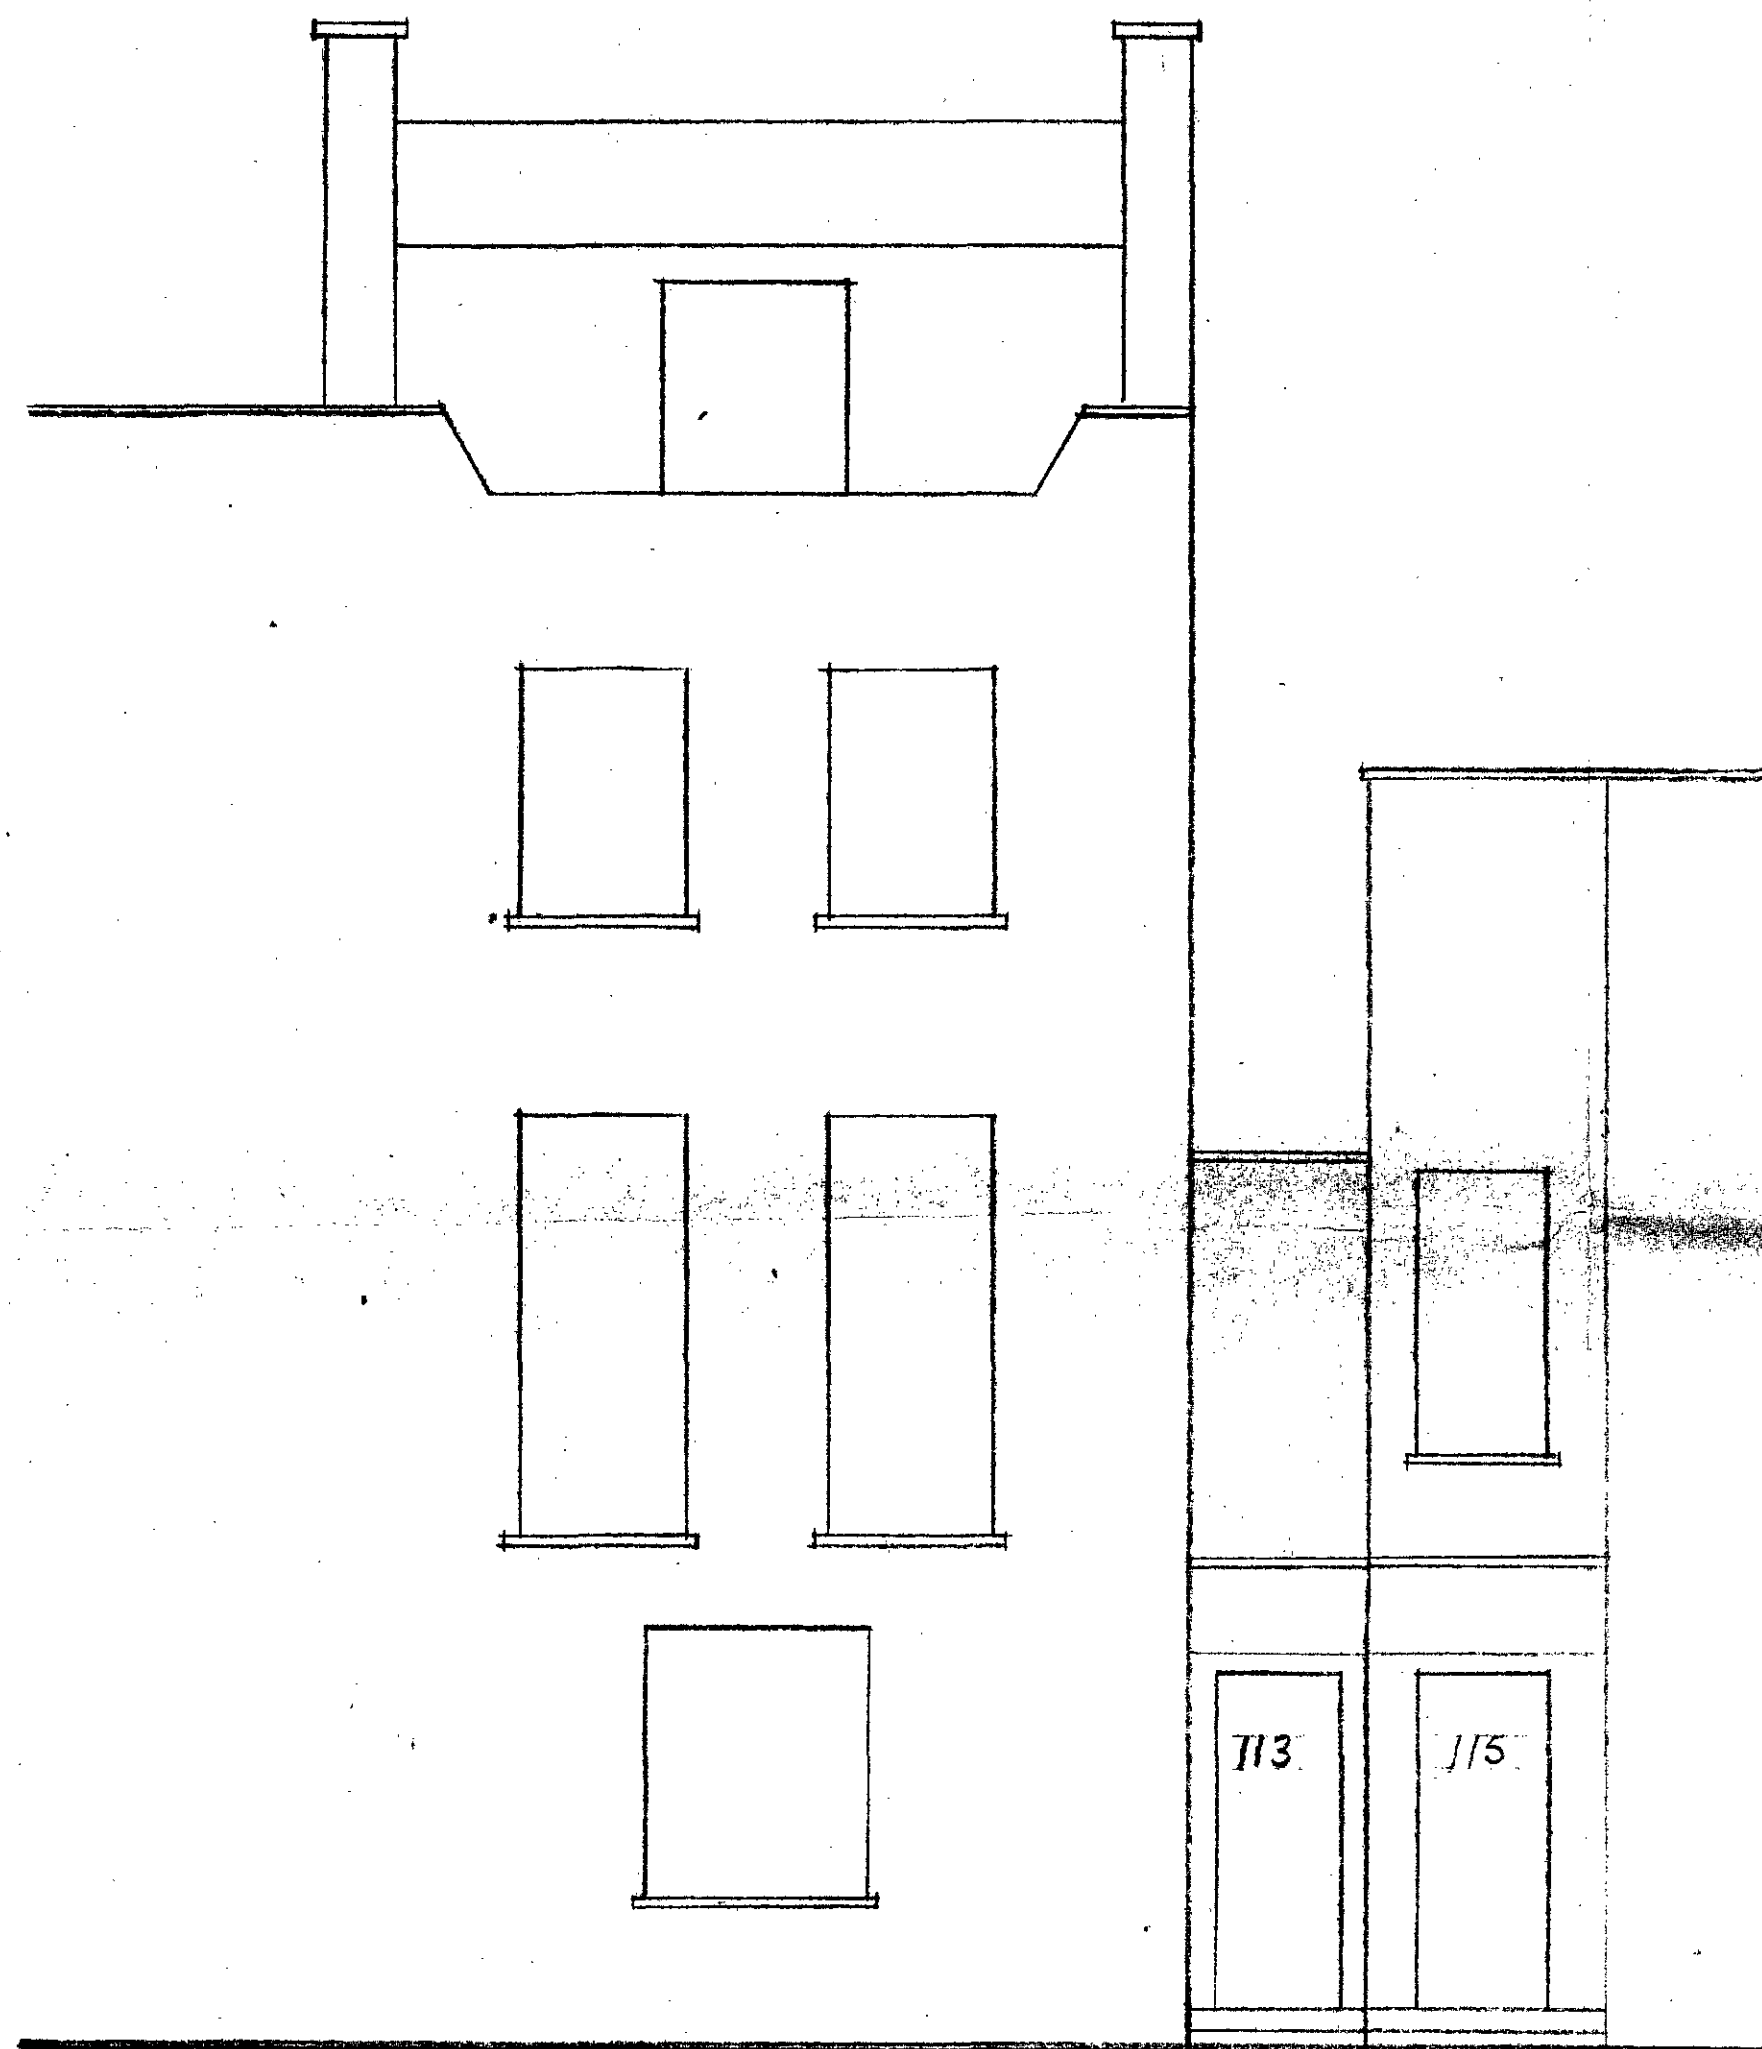

ELEVATION TO STREET

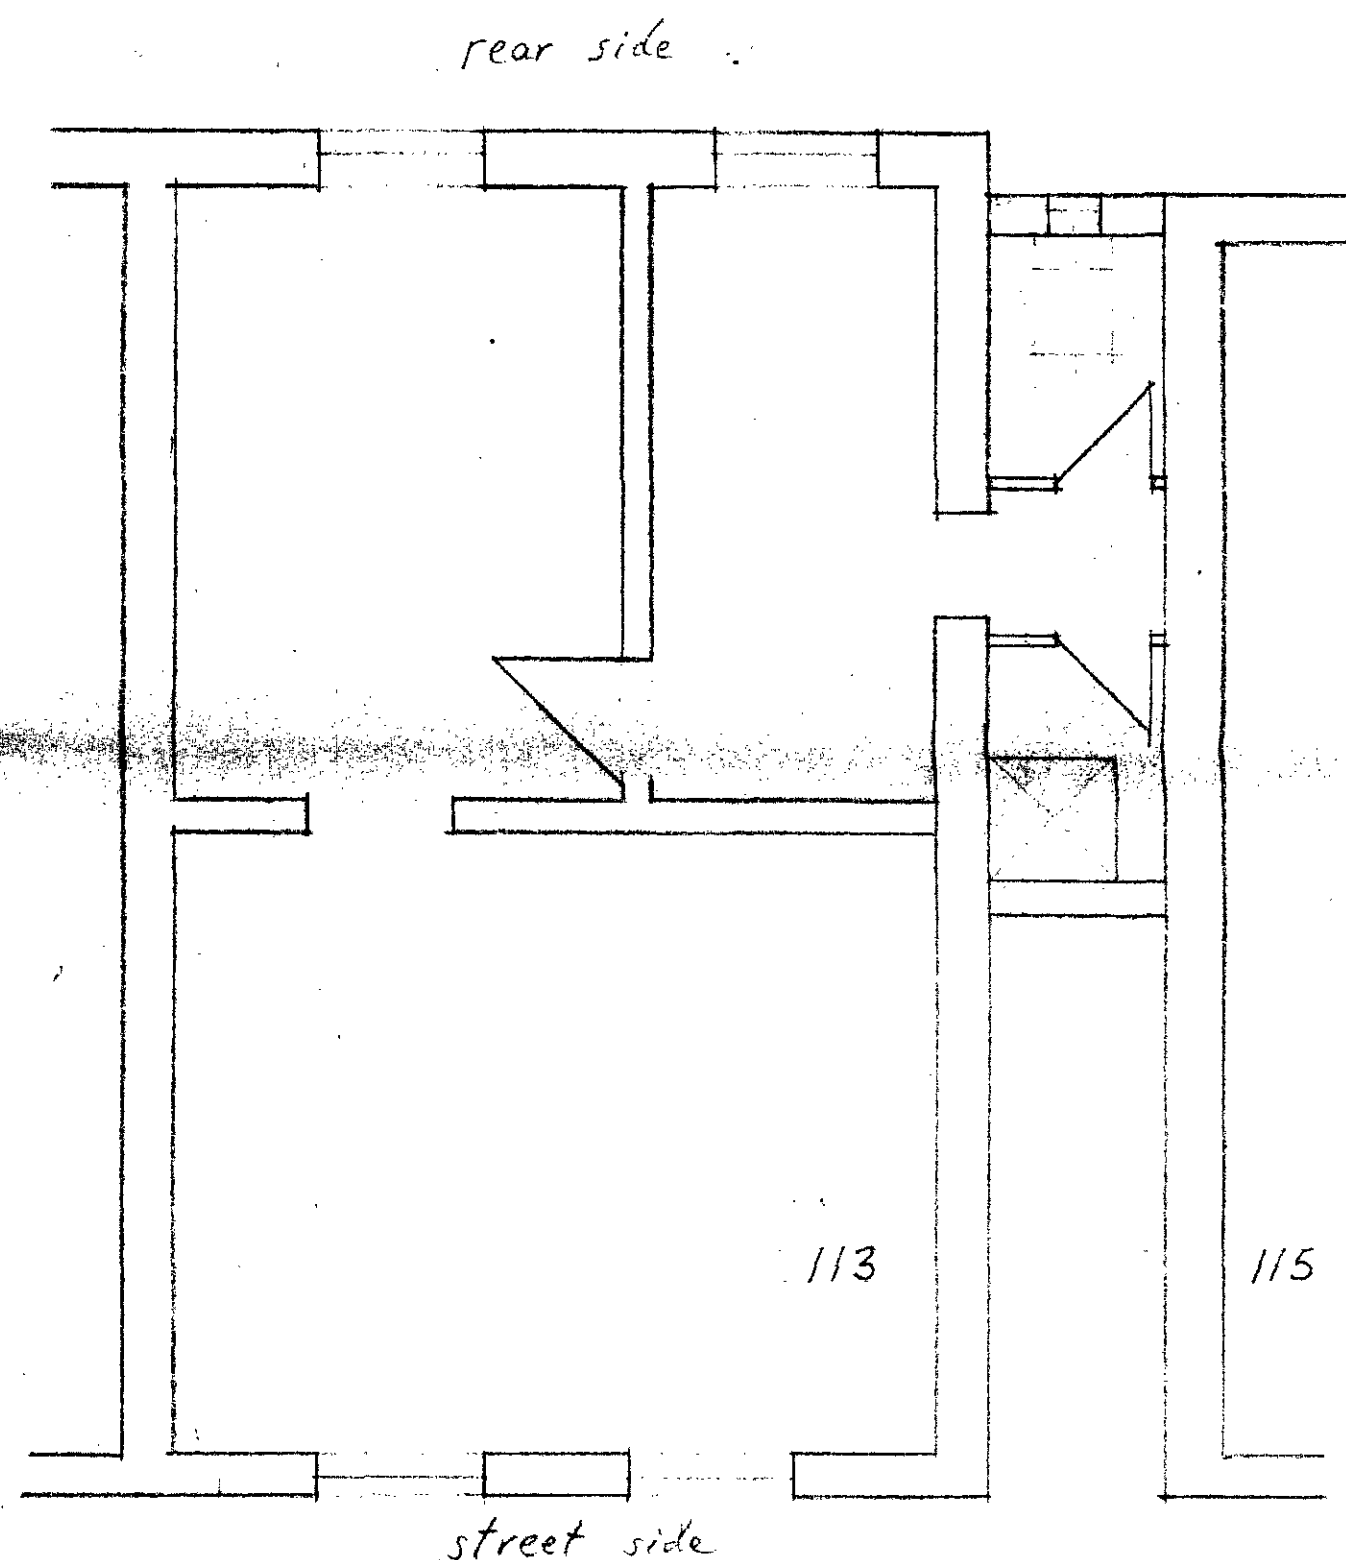

FIRST FLOOR PLAN

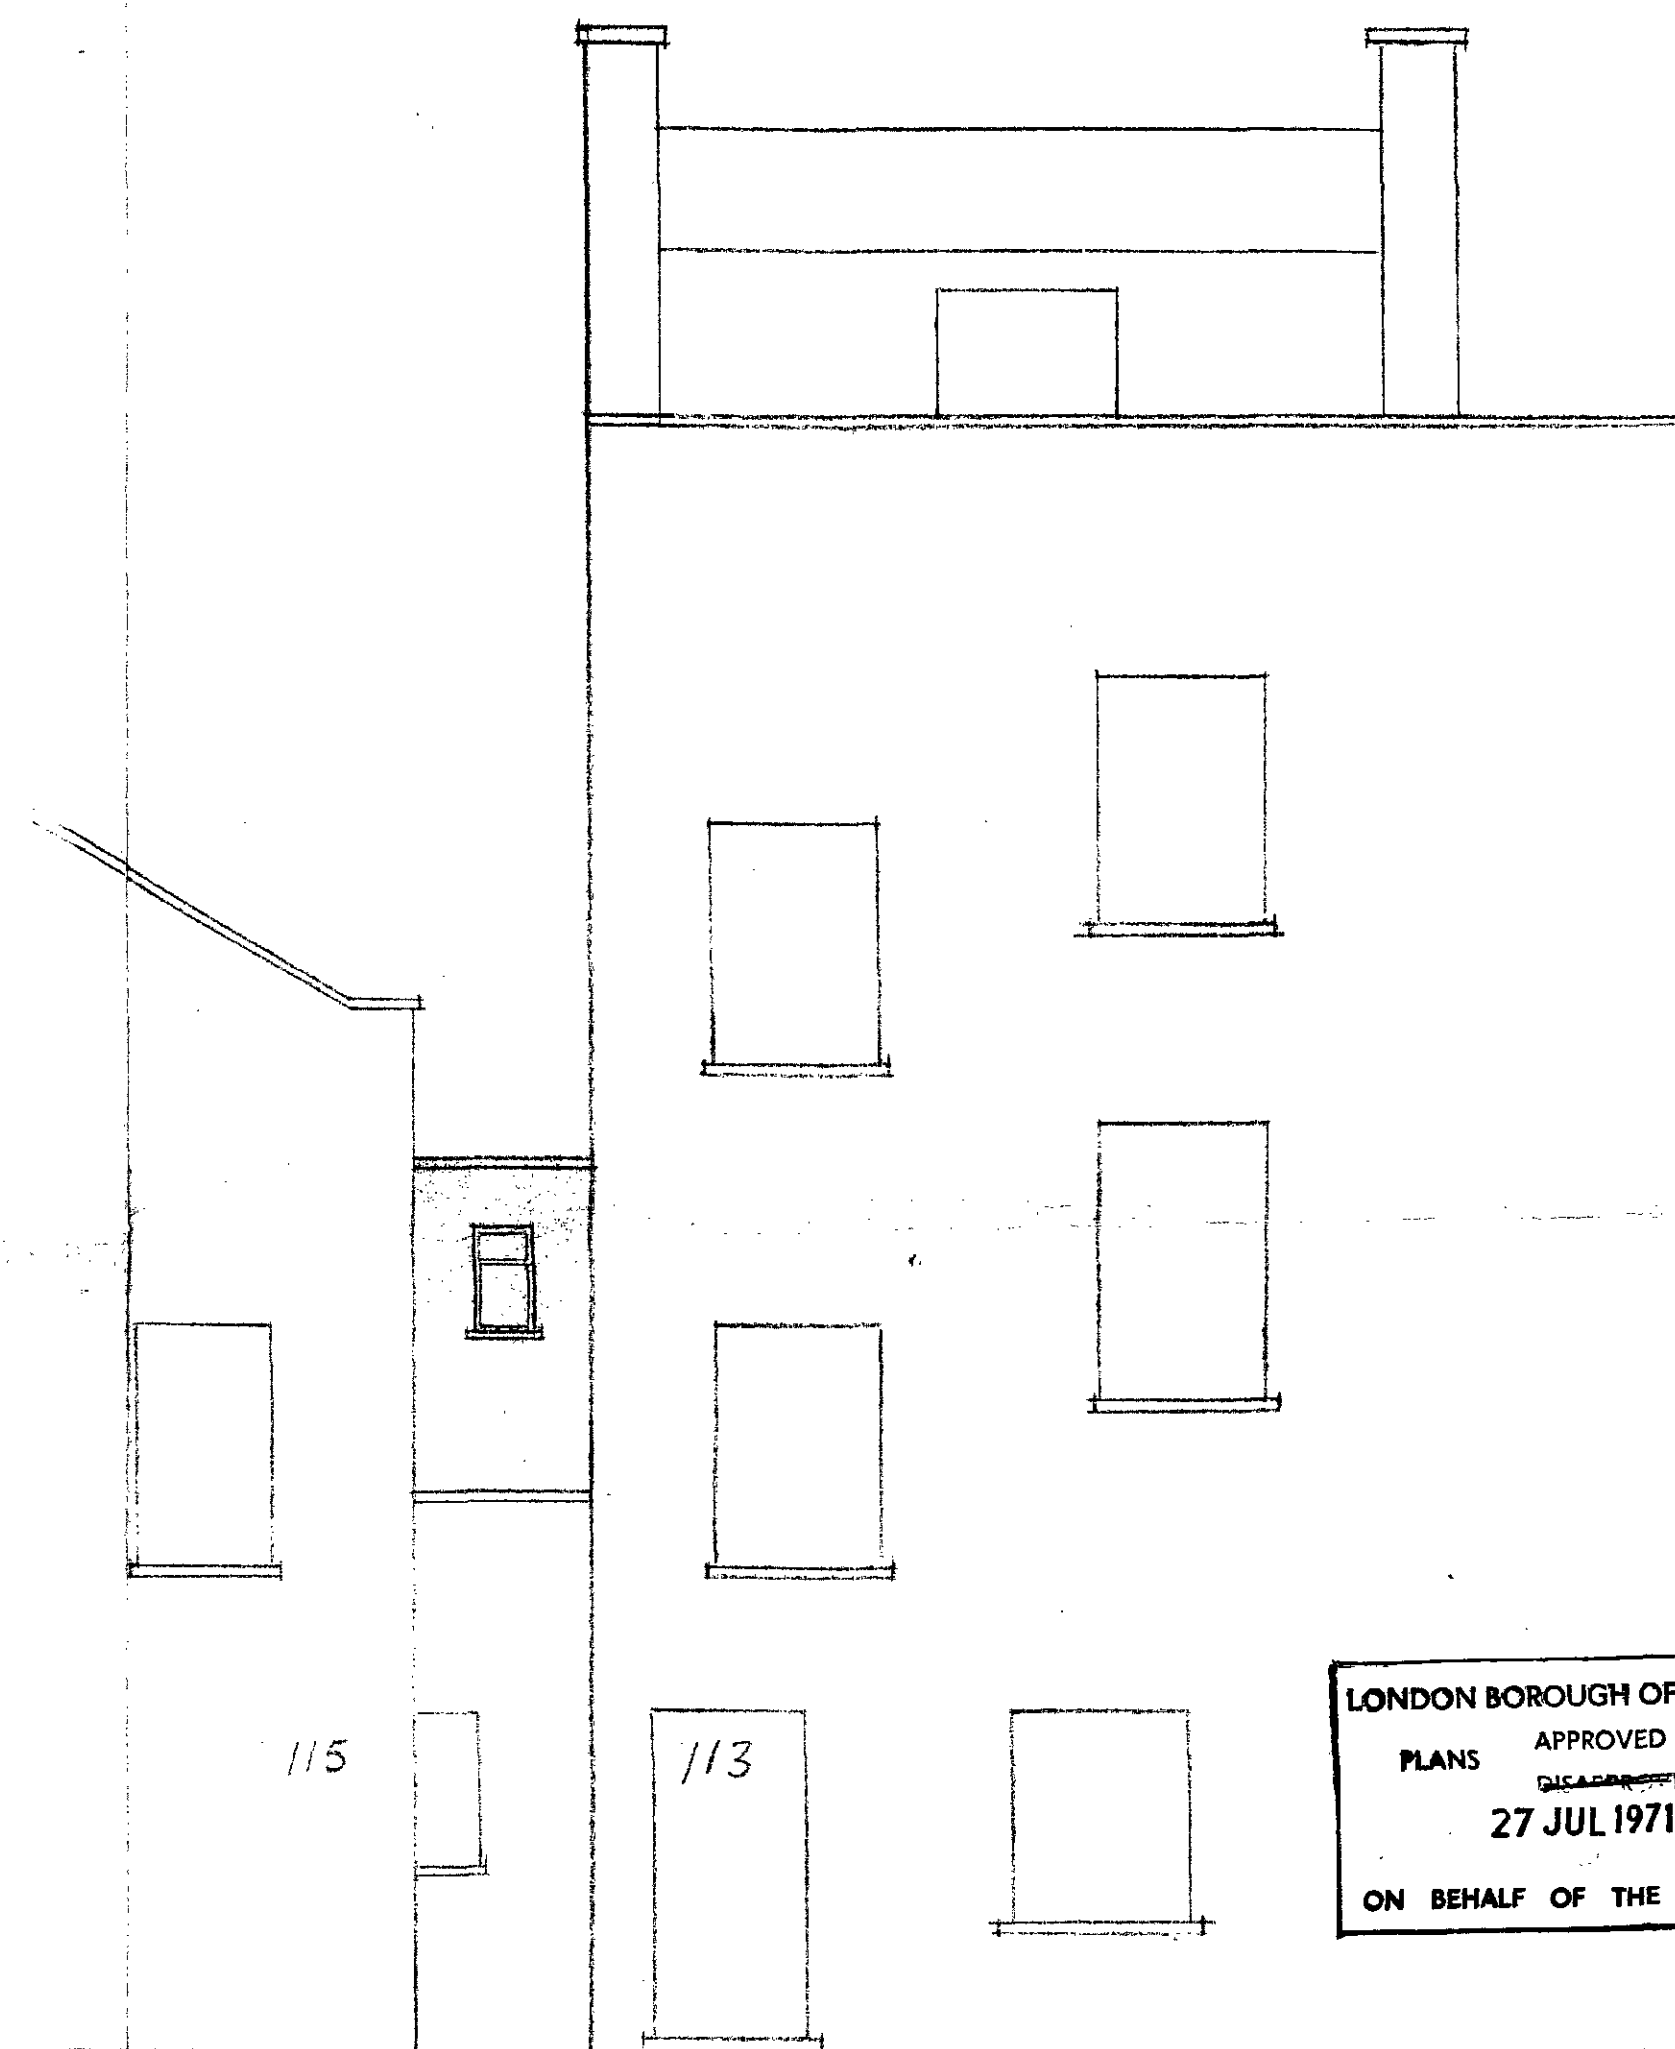

REAR ELEVATION

LONDON BOROUGH OF CAMDEN
APPROVED
PLANS
27 JUL 1971
ON BEHALF OF THE COUNCIL

CTP/G11/25/A/11201

Scale: 1/4" = 1 foot

Date: 25.5.71

PROPOSED FIRST FLOOR ADDITION TO 113 CASTLEHAVEN RD. N.W.1 FOR W.C. AND SHOWER

End walls: 8" concrete blocks, rendered. Roof: low-pitched corrugated asbestos.

Addition shown shaded.

CN Craig ARIBA
3 Oak Hill Lodge
Oak Hill Park NW3