



PLAN OF ATTIC ROOM

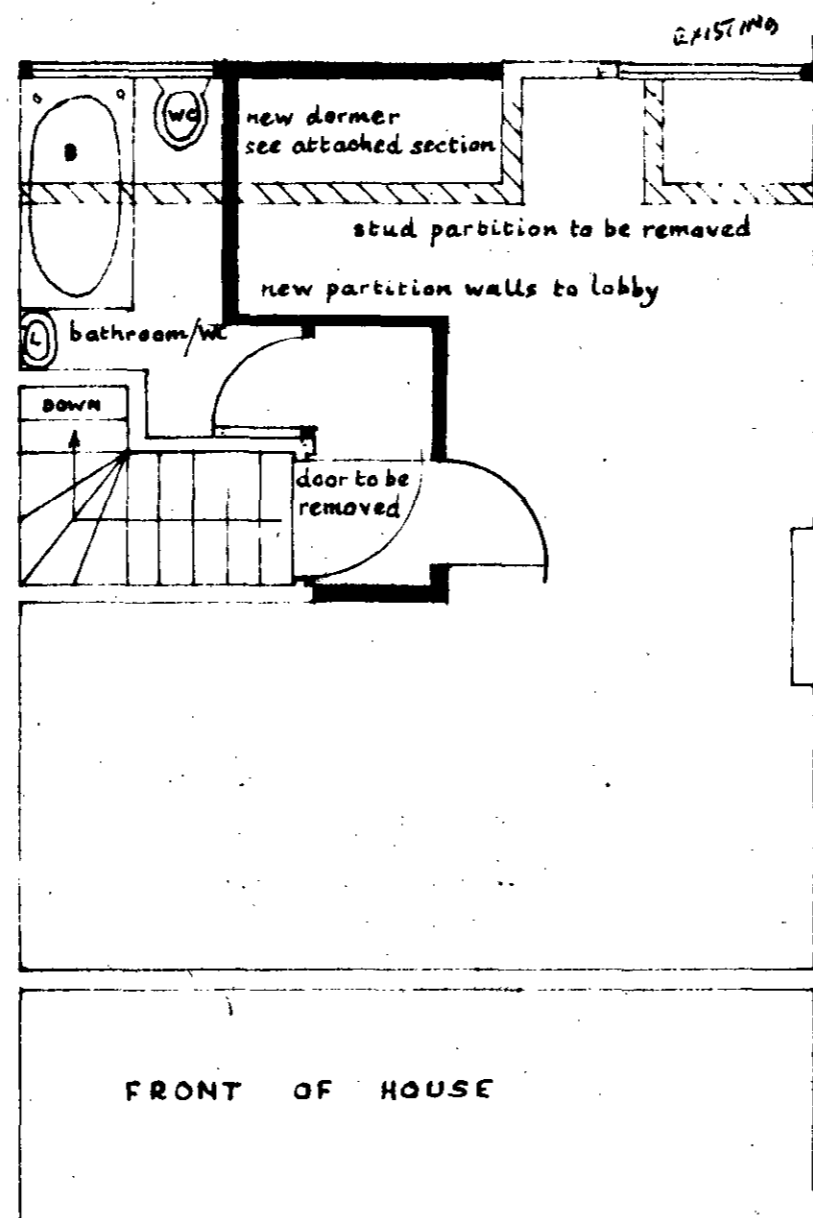

SECOND FLOOR PLAN

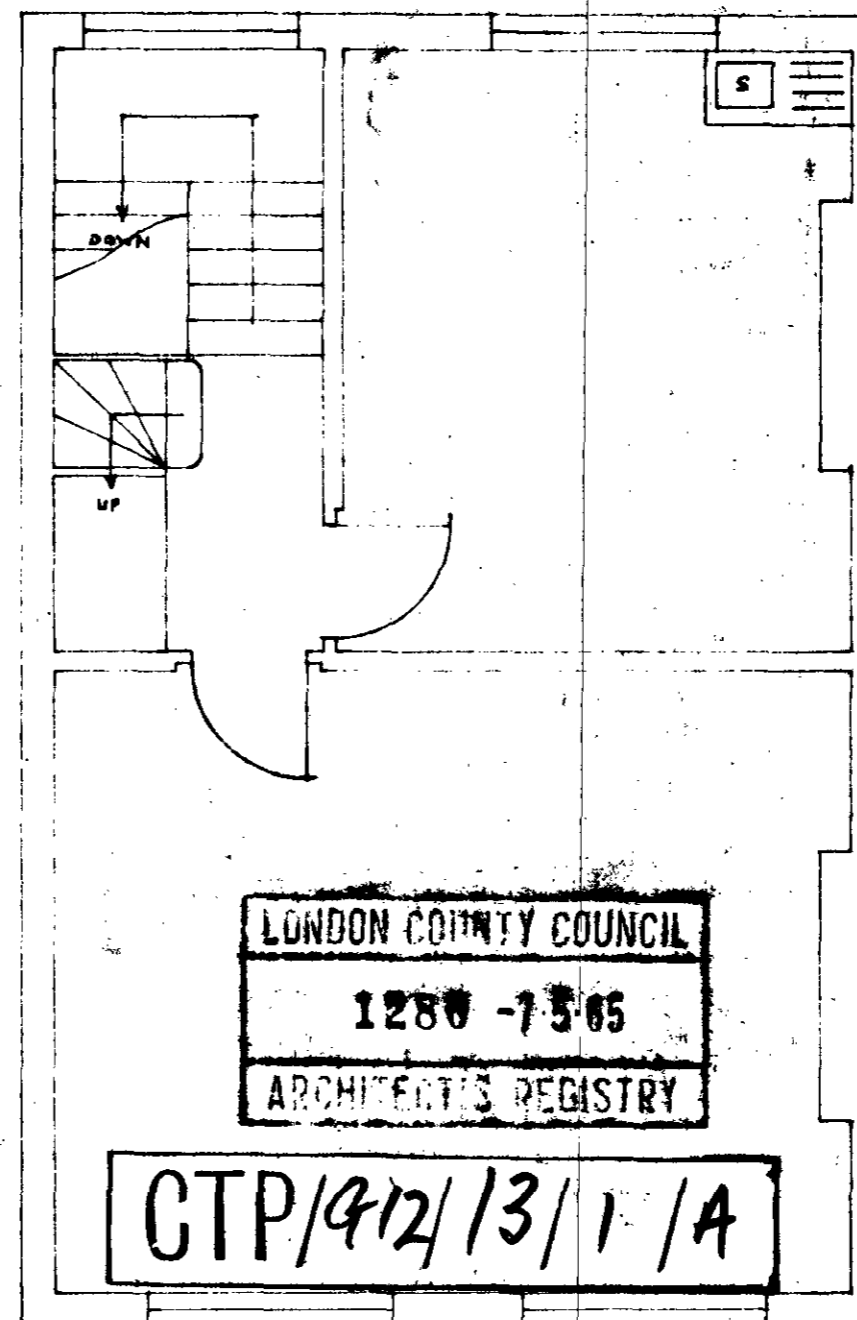


LONDON COUNTY COUNCIL  
1280 - 1565  
ARCHITECTS REGISTRY


CTP/412/13/1/A

No. 86 BARTHOLOMEW ROAD PROPOSED ALTERATIONS SCALE 4 feet to 1 inch

SCALE : 2 feet to 1 inch

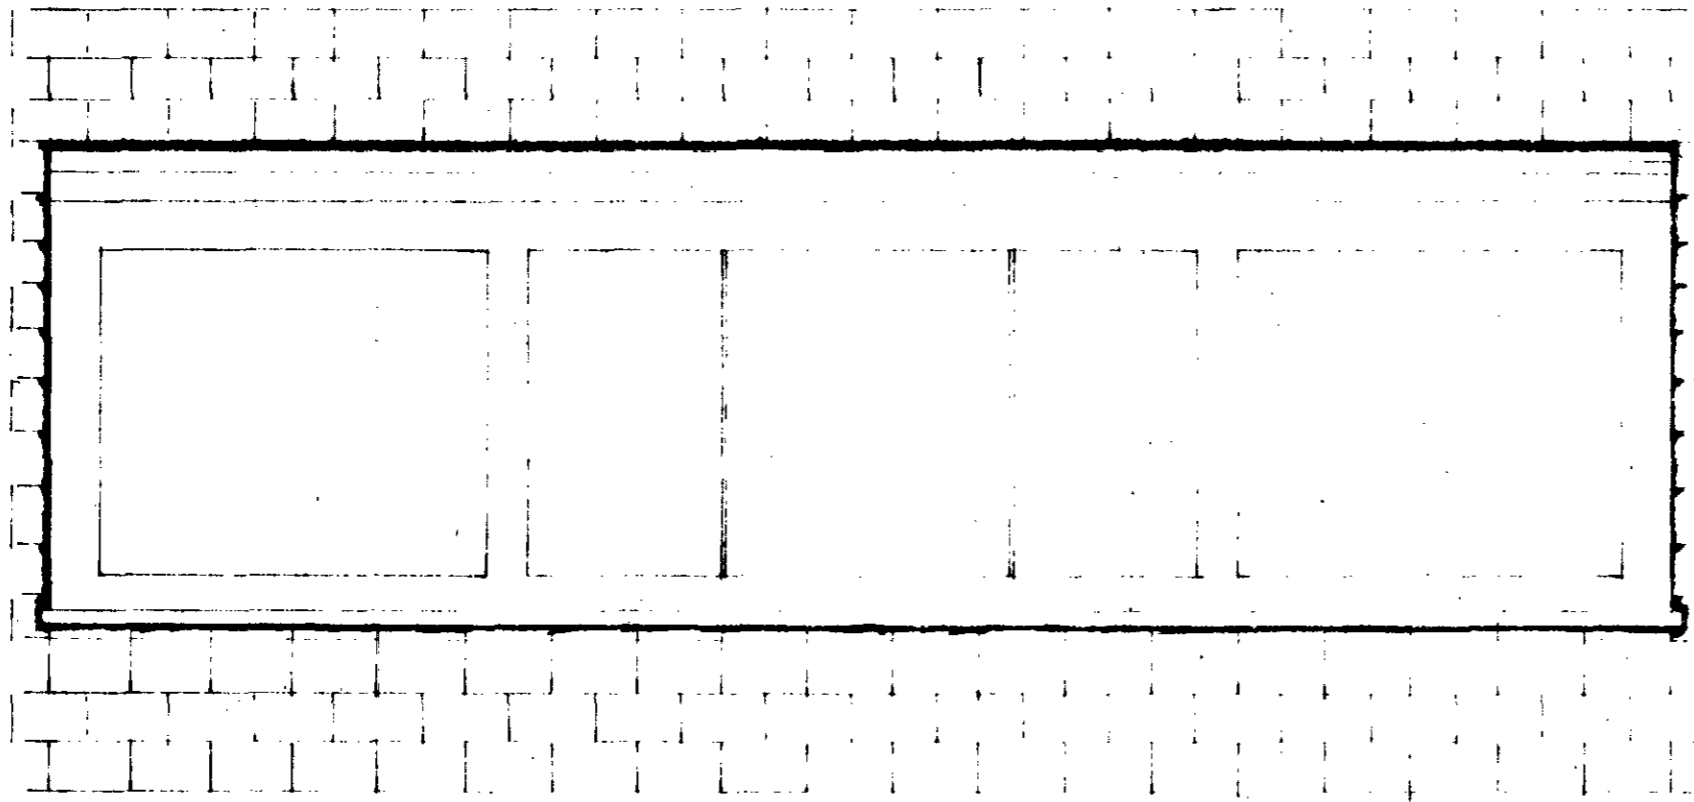

REAR ELEVATION OF PROPOSED DORMER WINDOW

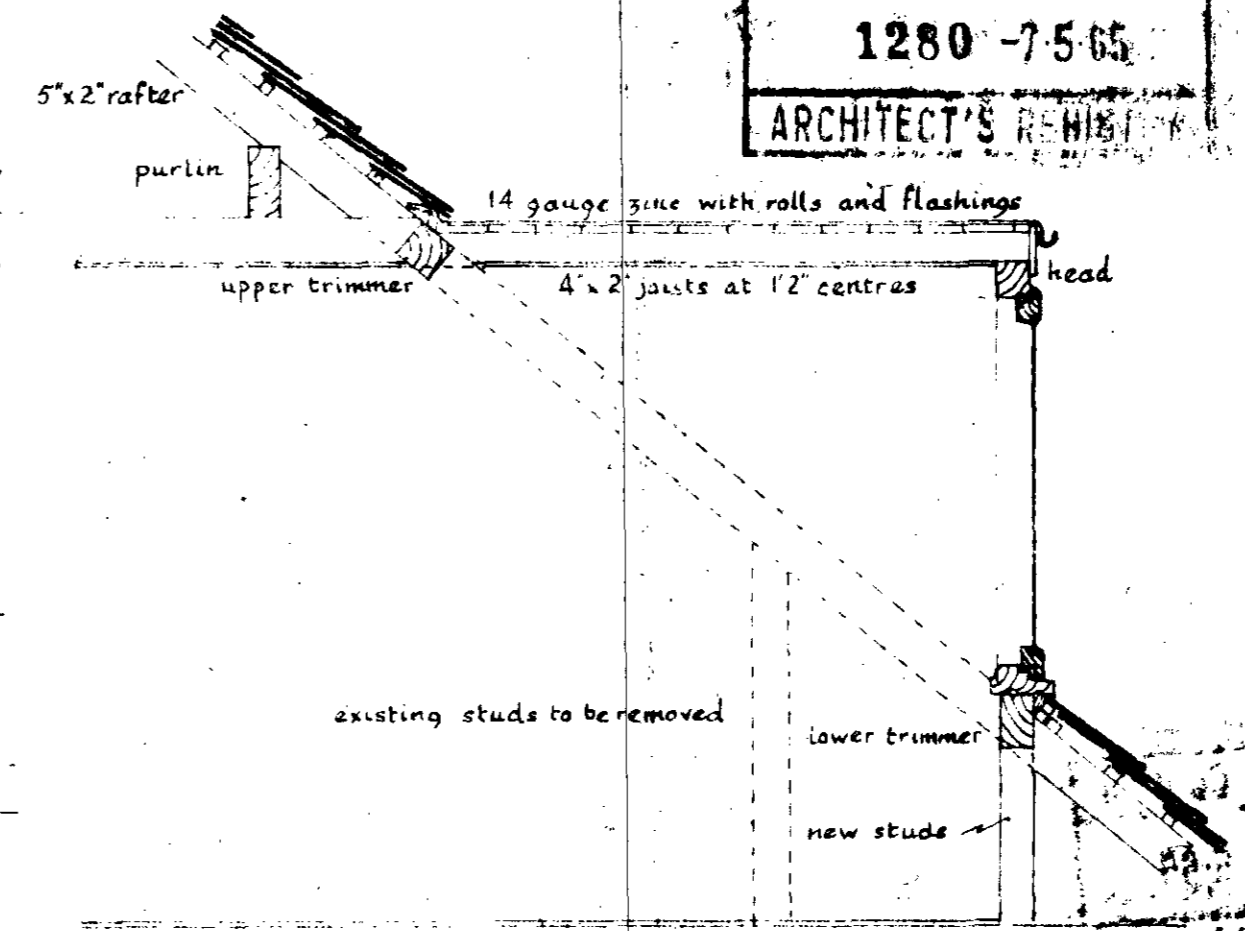

SECTION THROUGH NEW DORMER

LONDON COUNTY COUNCIL  
1280-7565  
ARCHITECT'S REGISTER

GTP/G12/13/1/A