



PROPOSED 1ST FLOOR

1 cm = 1 ft.

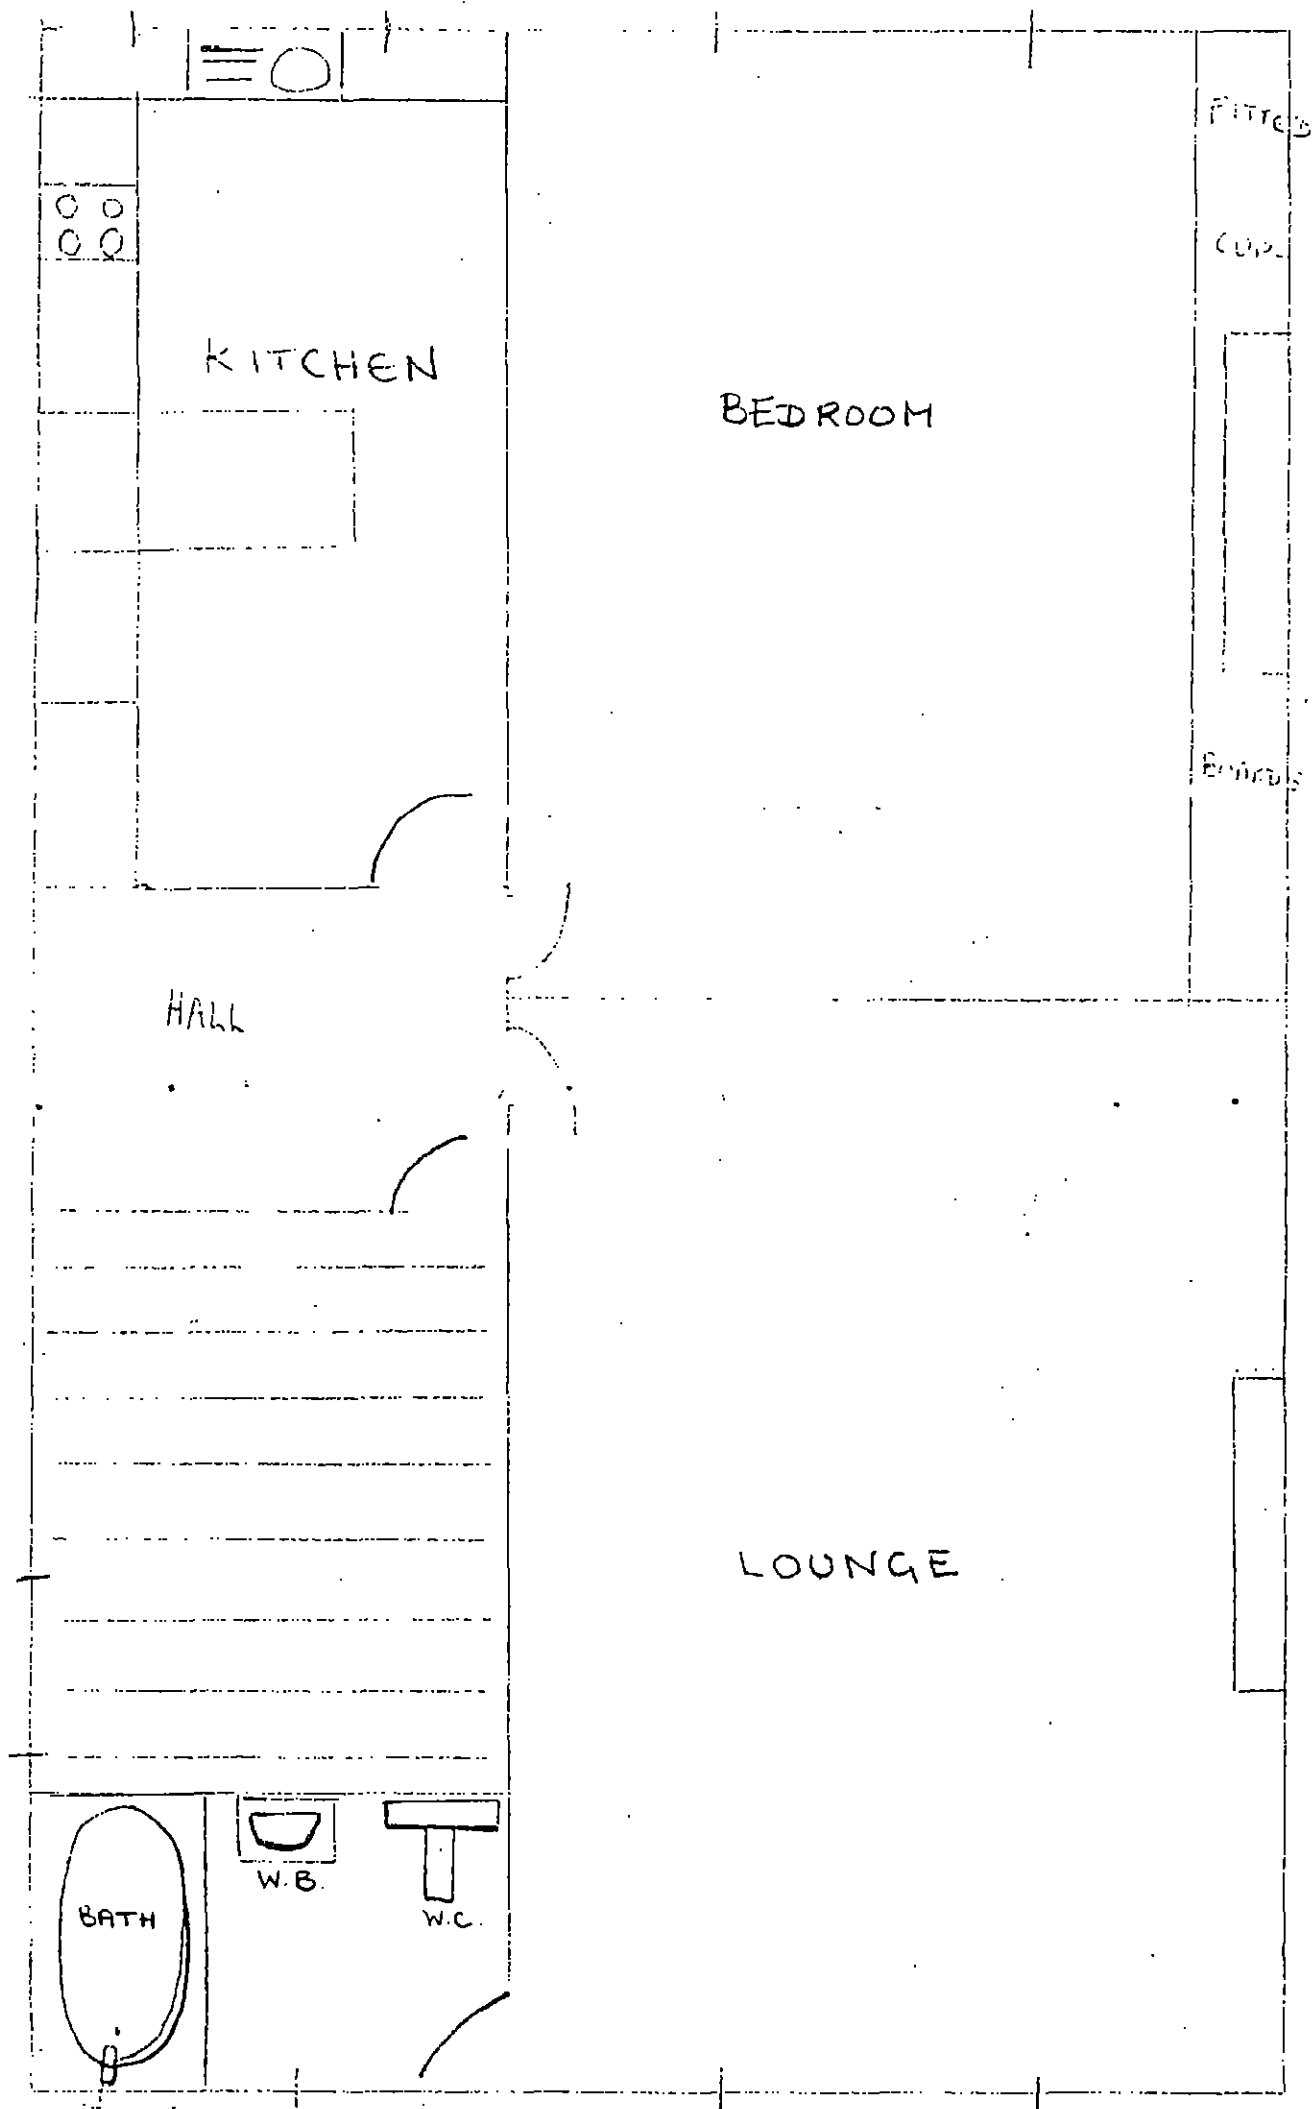


CTP/513/28/6 /29948.

EXISTING 1ST FLOOR

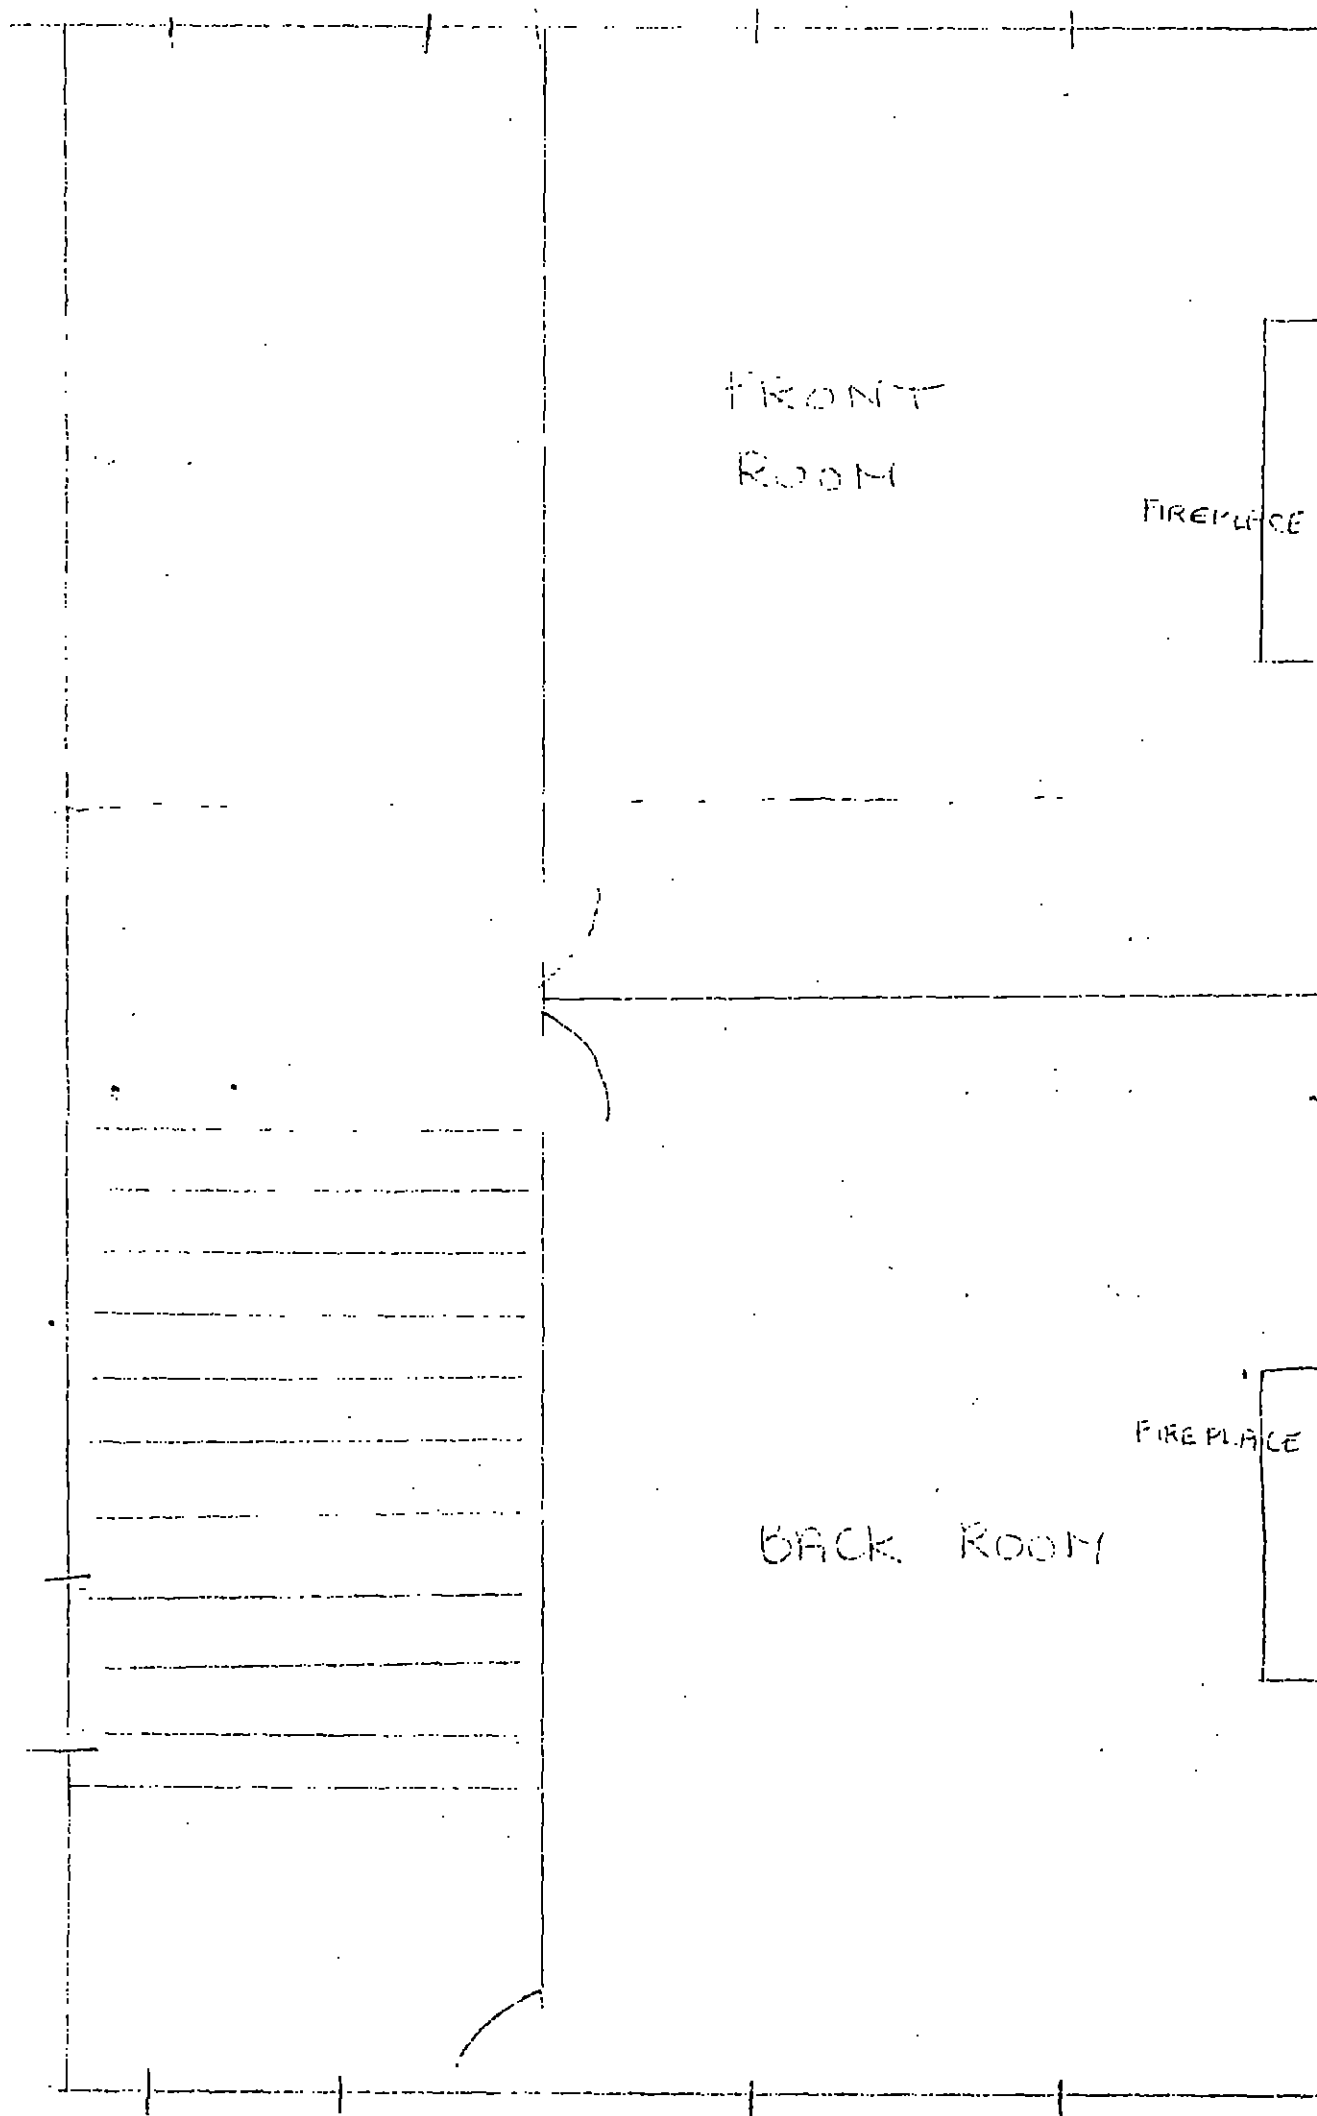


CTP/513/28/6 /29948.

PROPOSED GROUND FLOOR

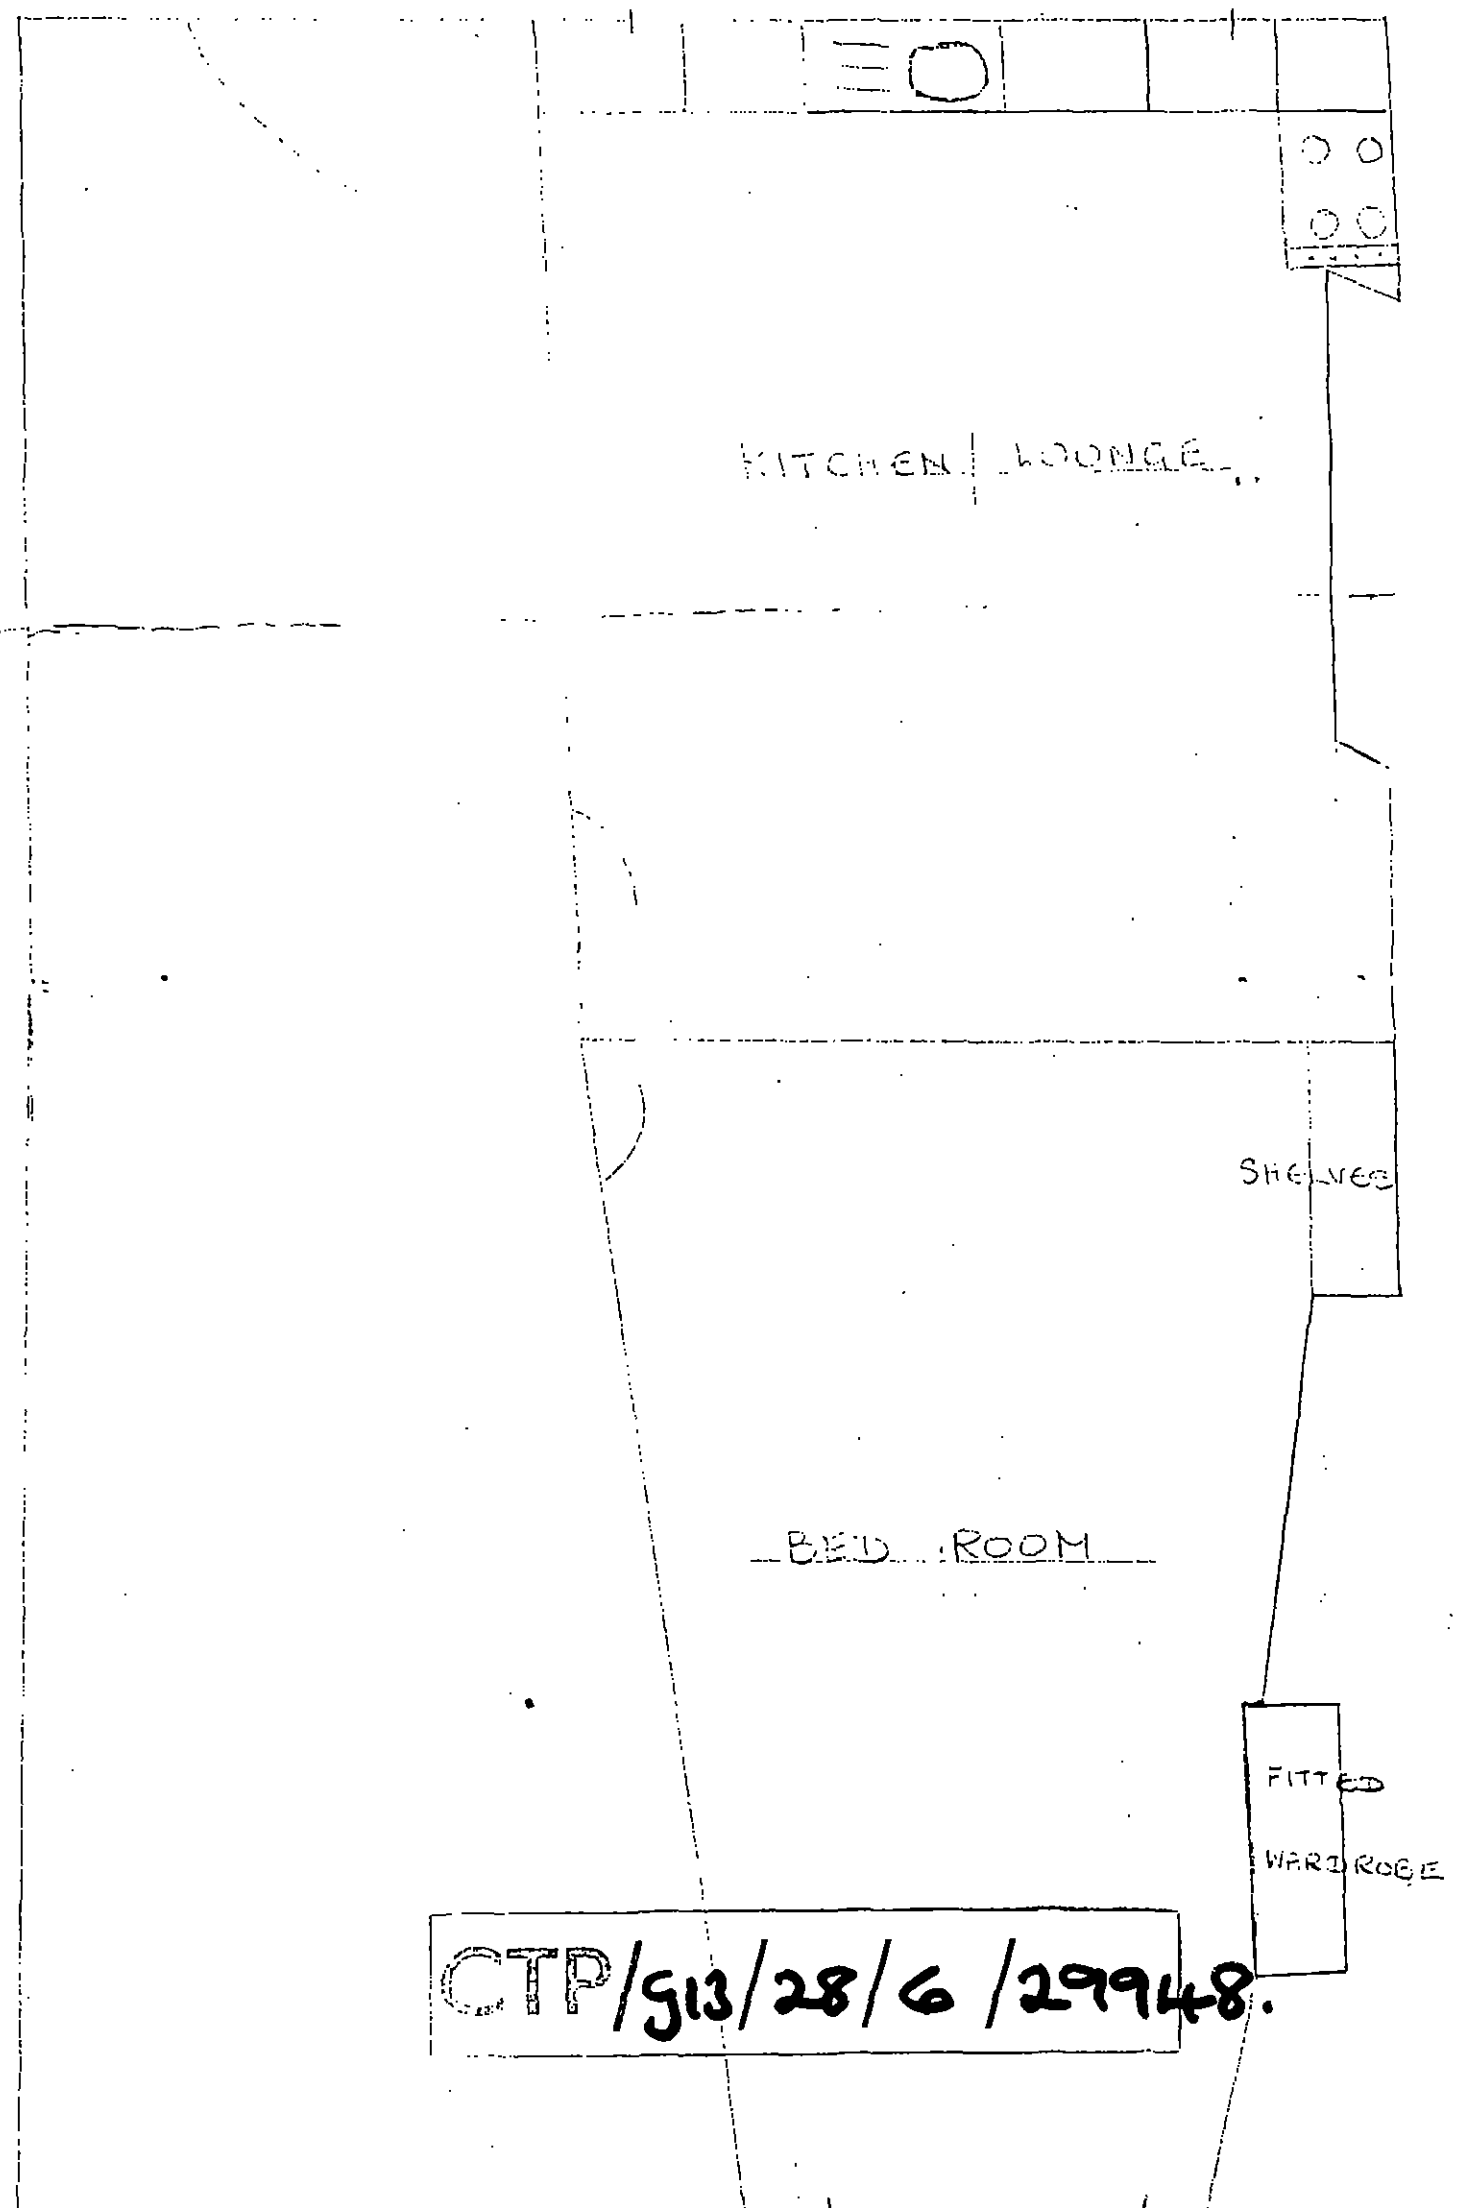


CTP/513/28/6/29948.

EXISTING GROUND FLOOR

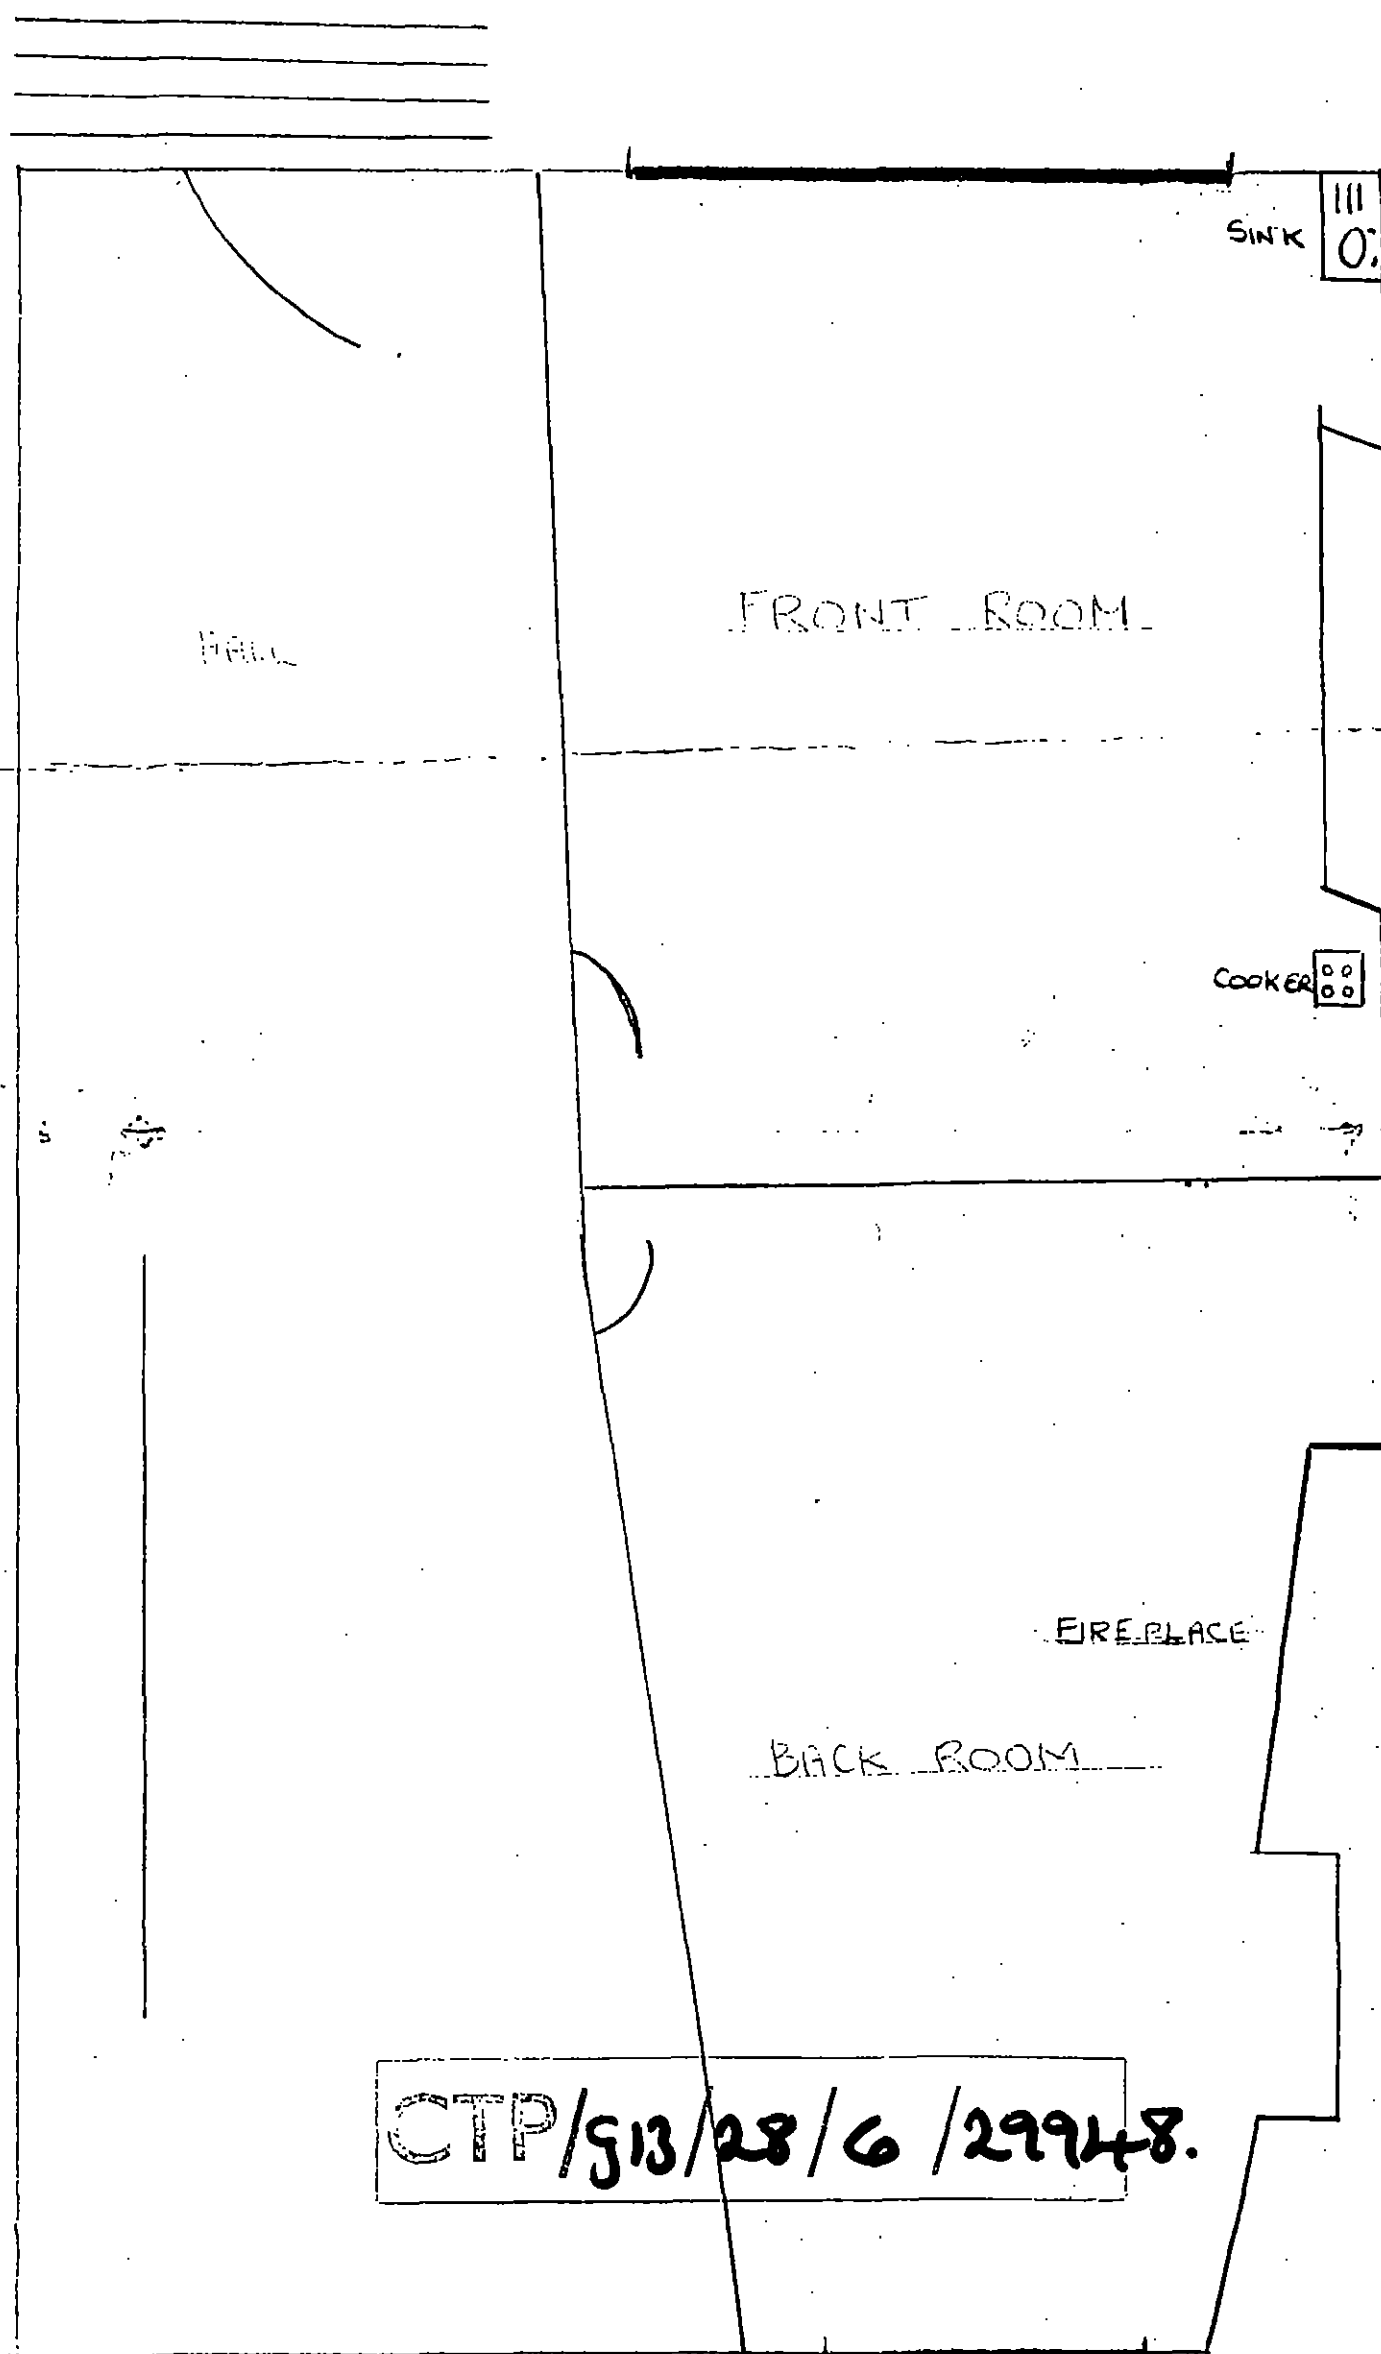


CTP/513/28/6/29948.

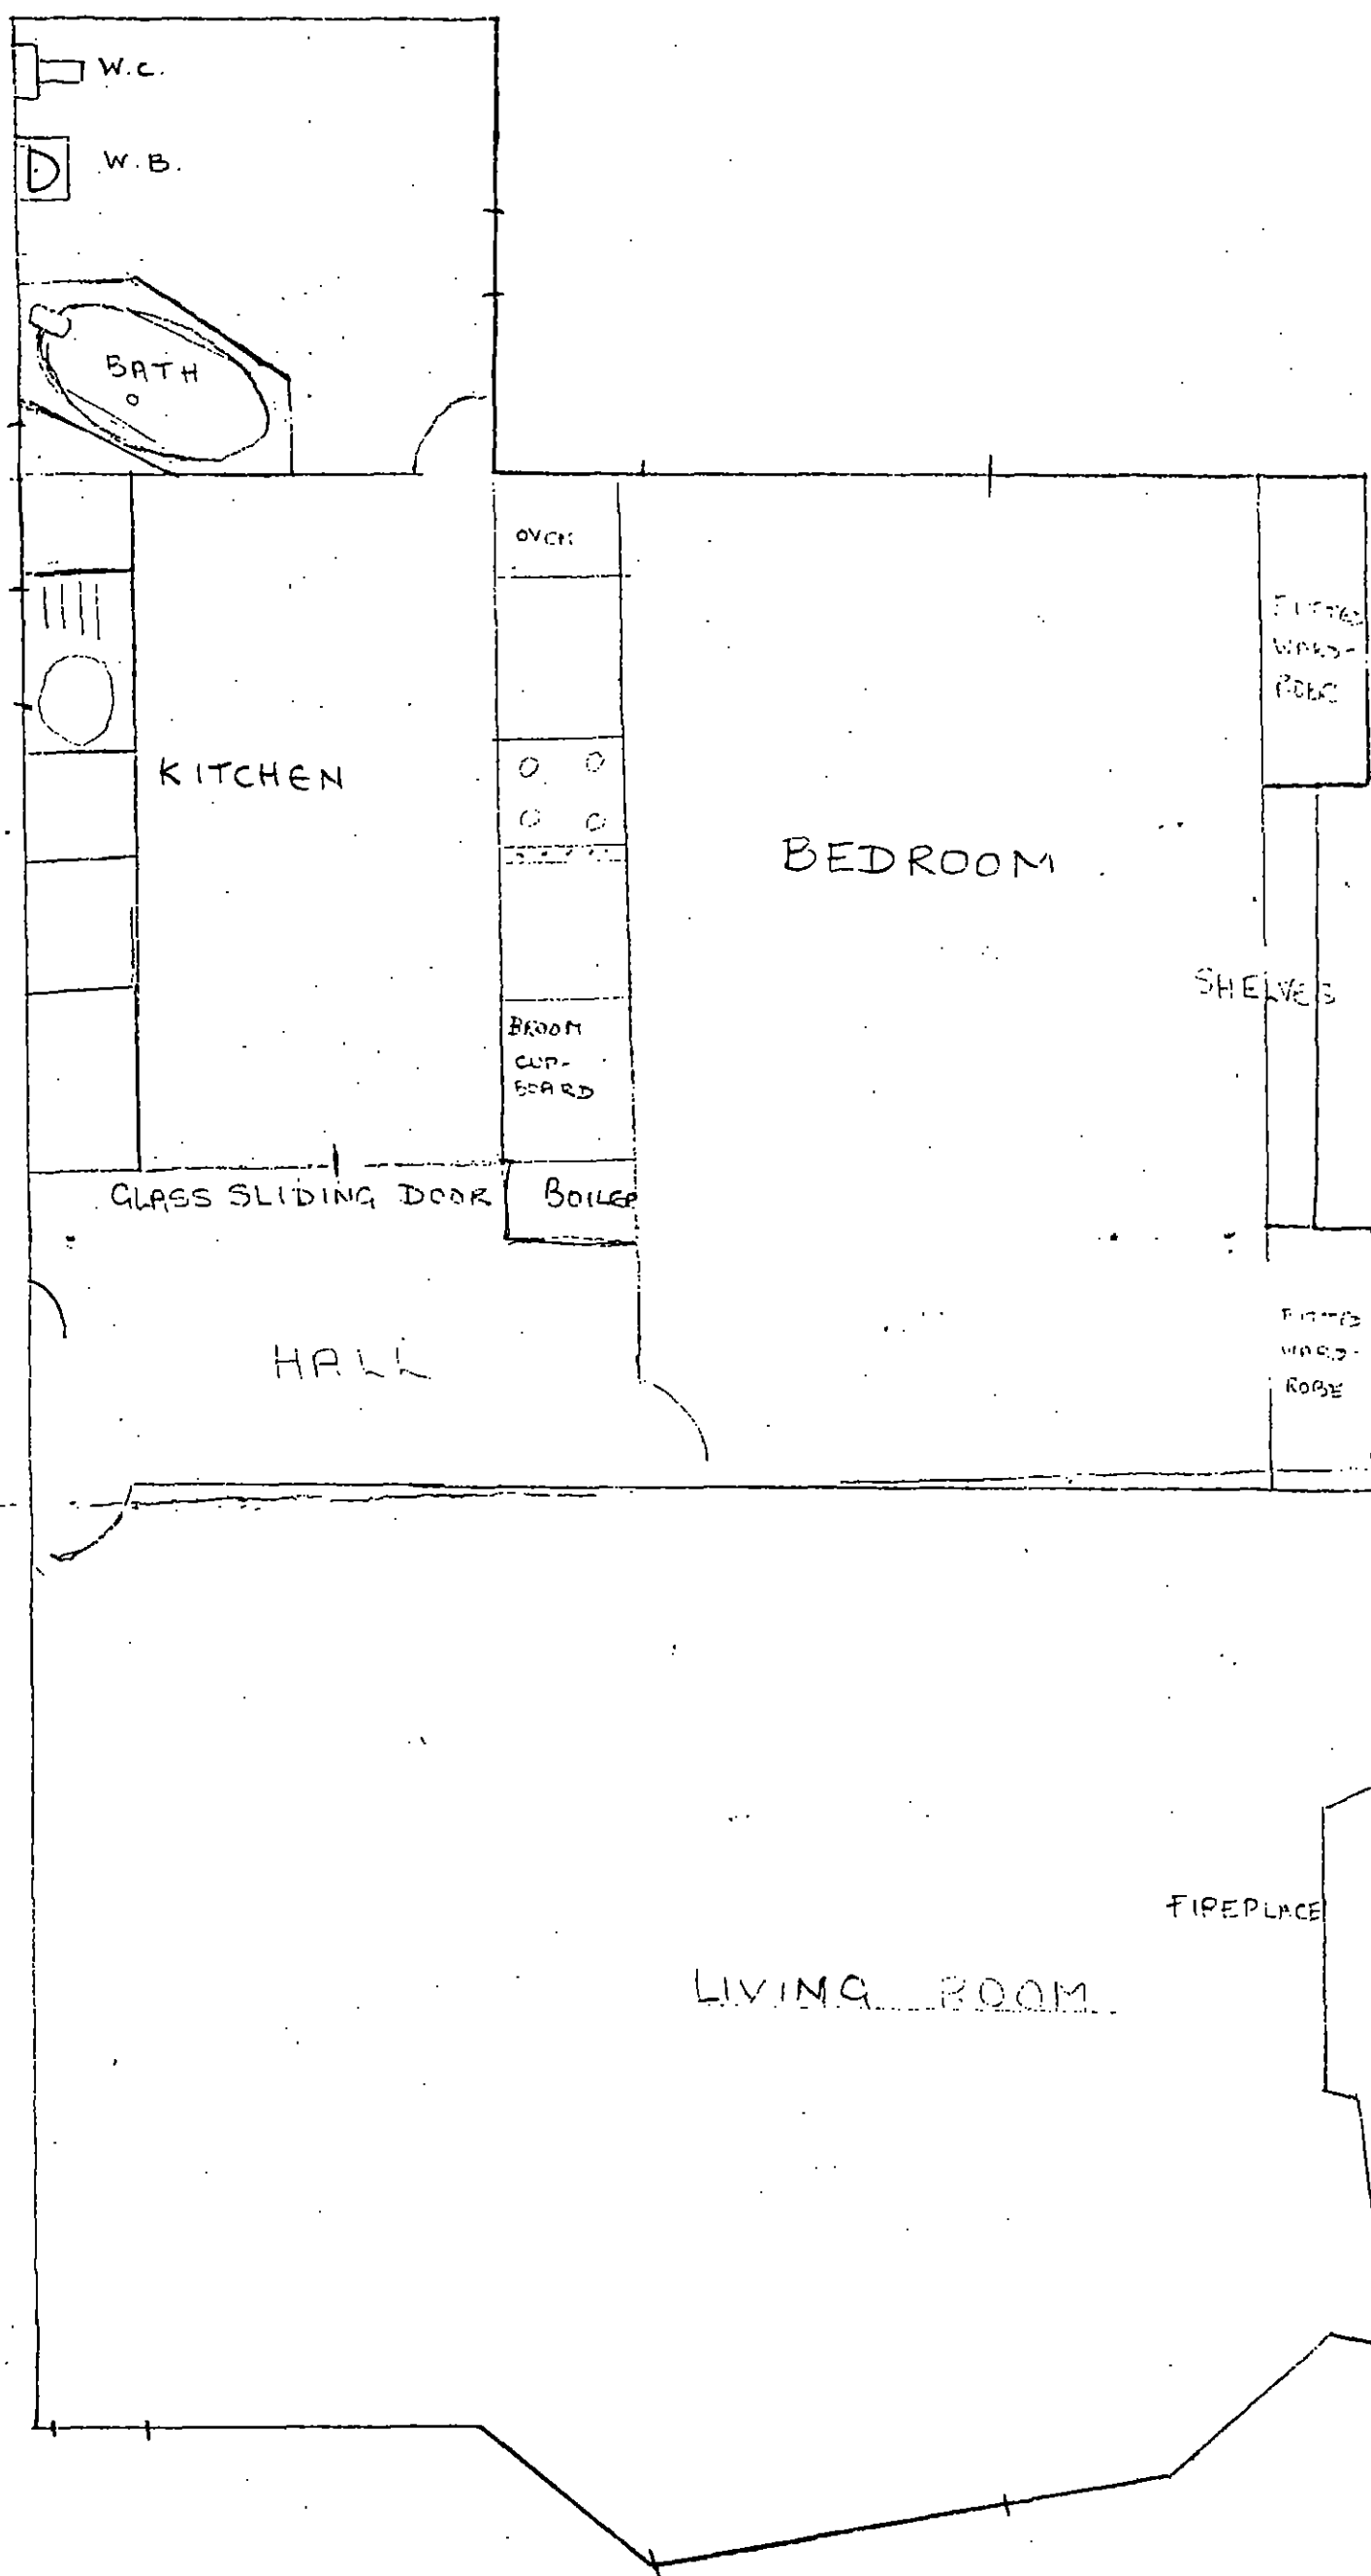

PROPOSED BASEMENT

CTP/513/28/6/29948.

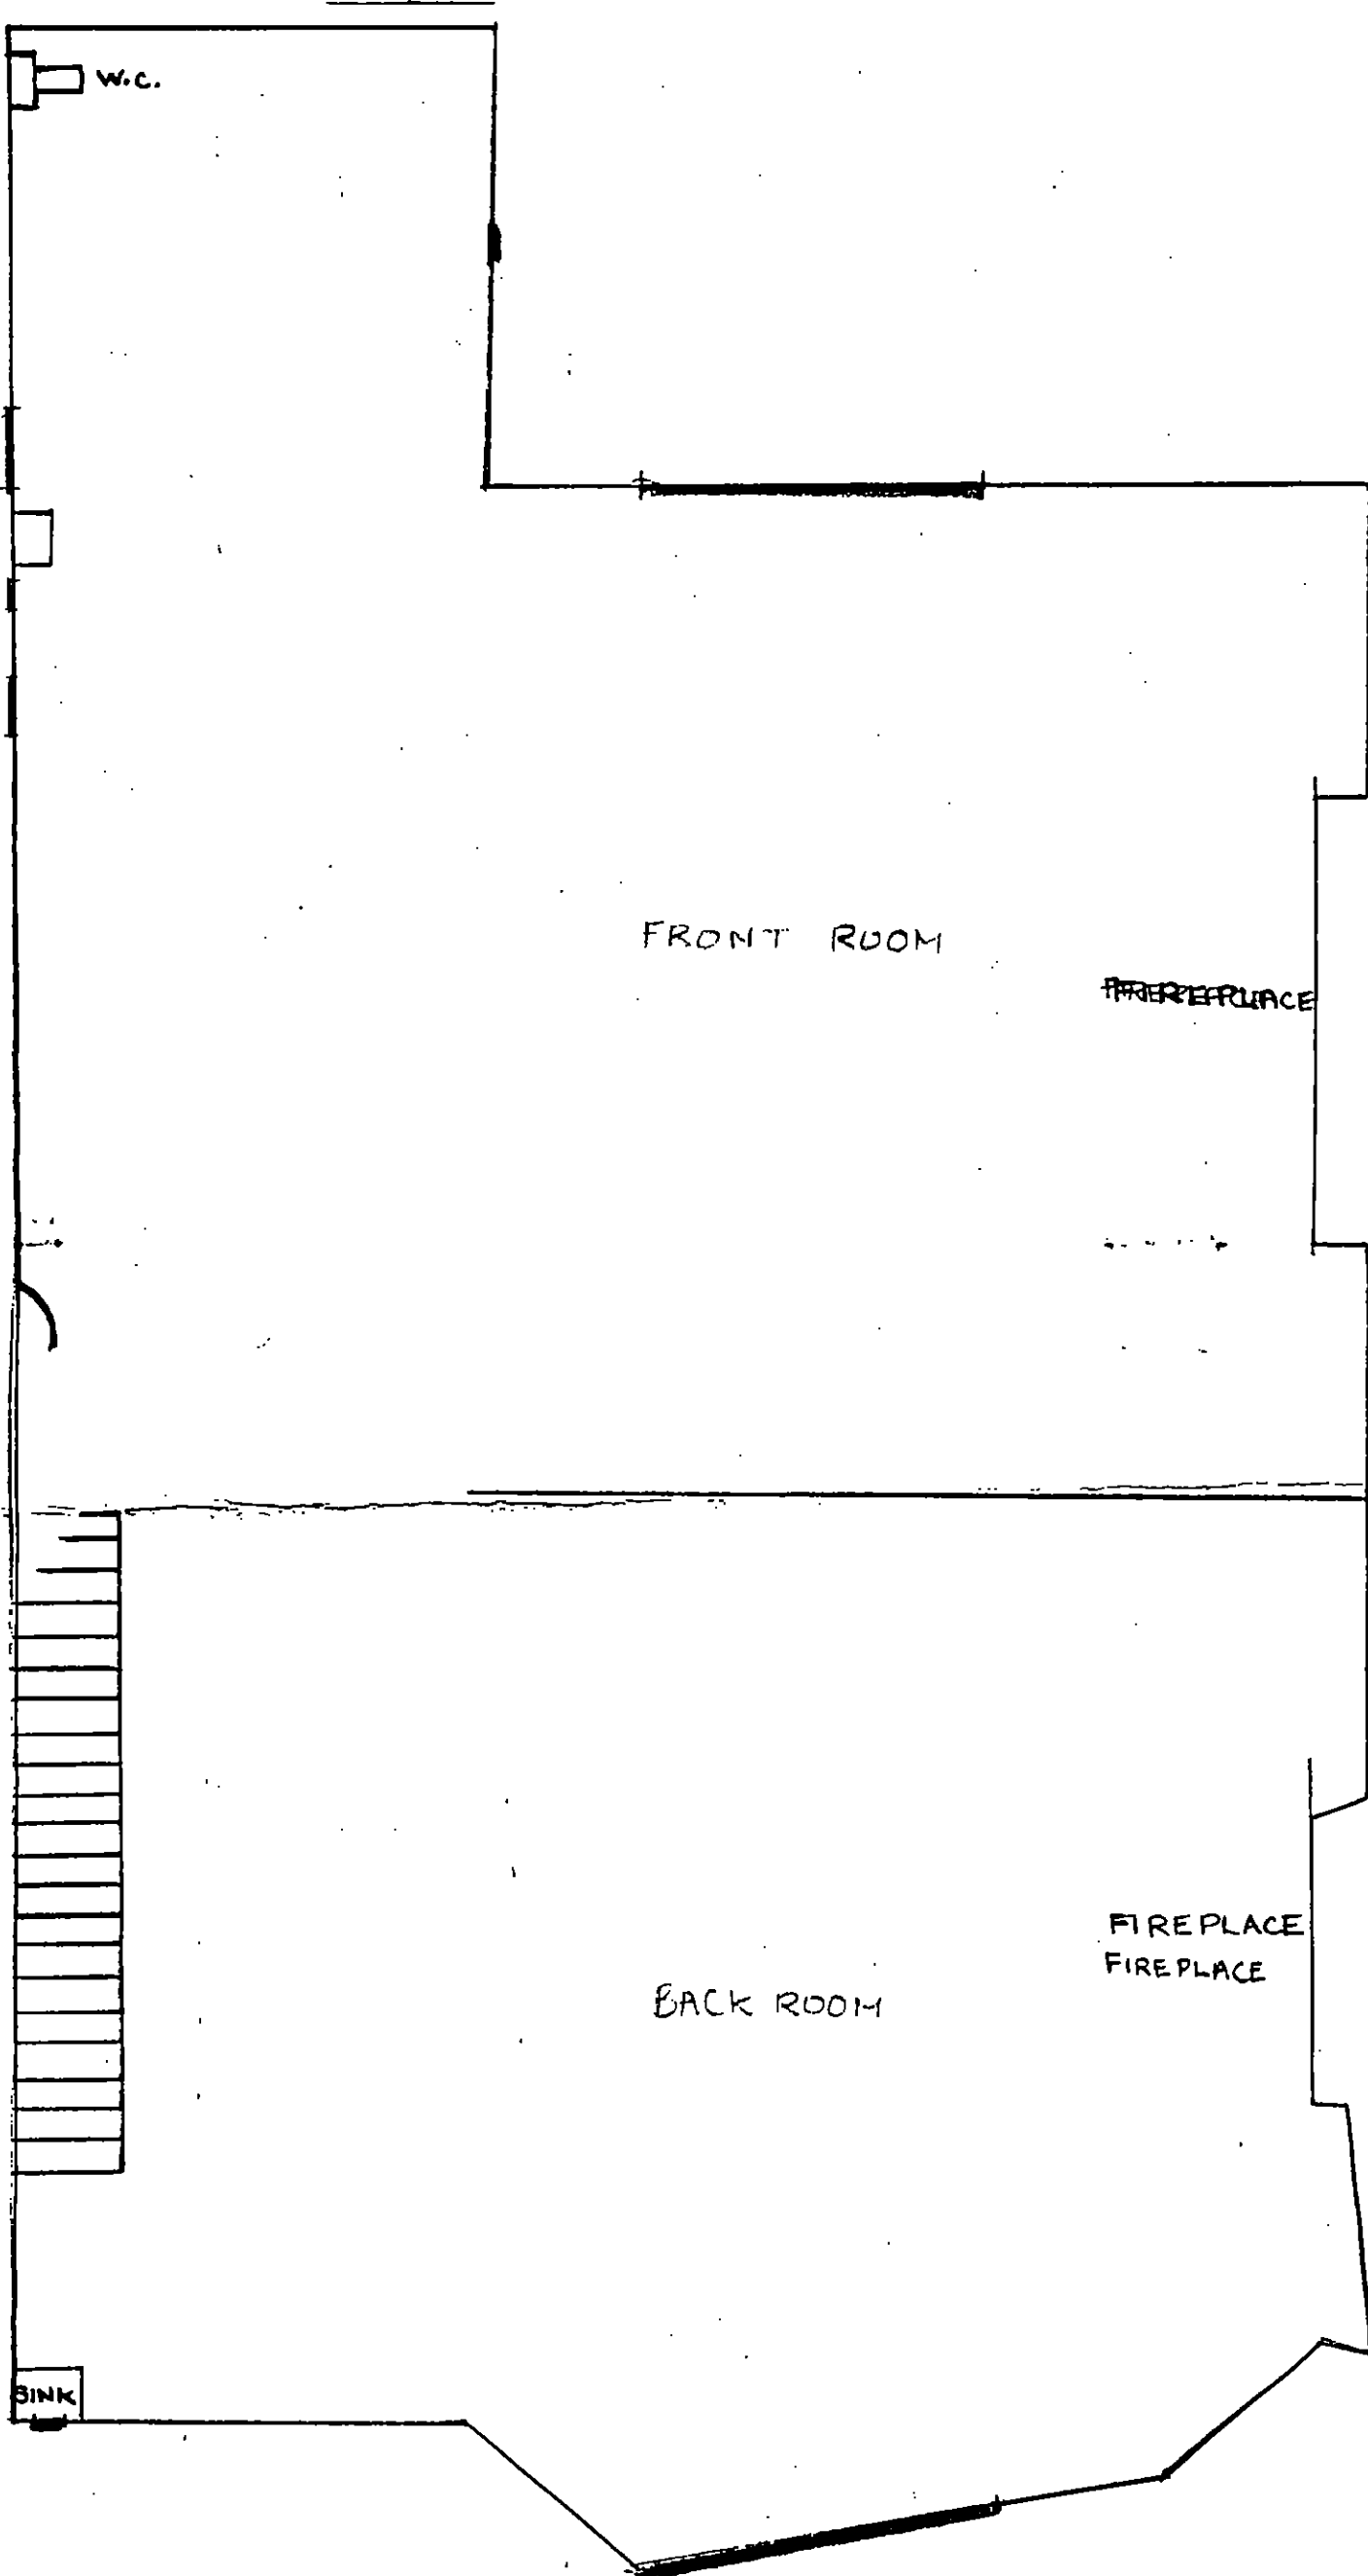

EXISTING BASEMENT

CTP/513/28/6 /29948.