




DRG. No.

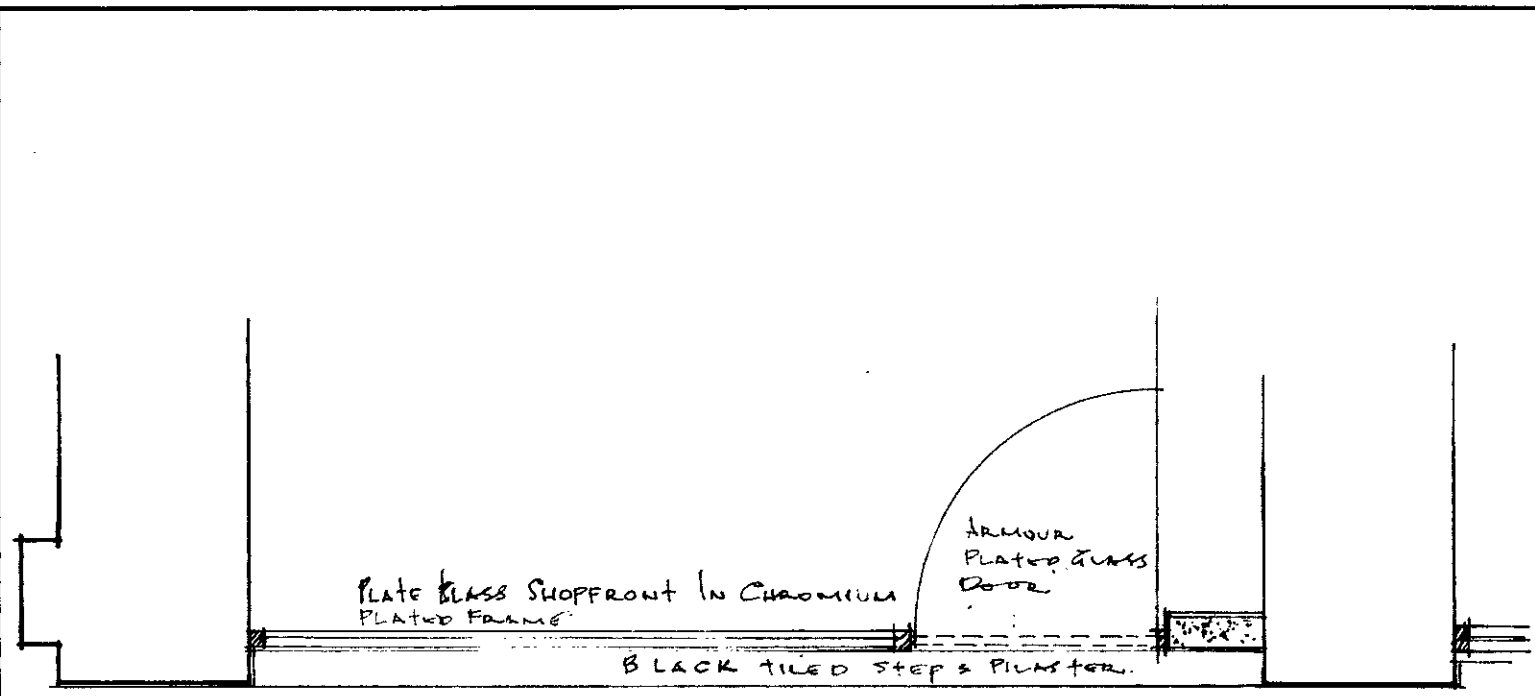


PLAN (AS PROPOSED).

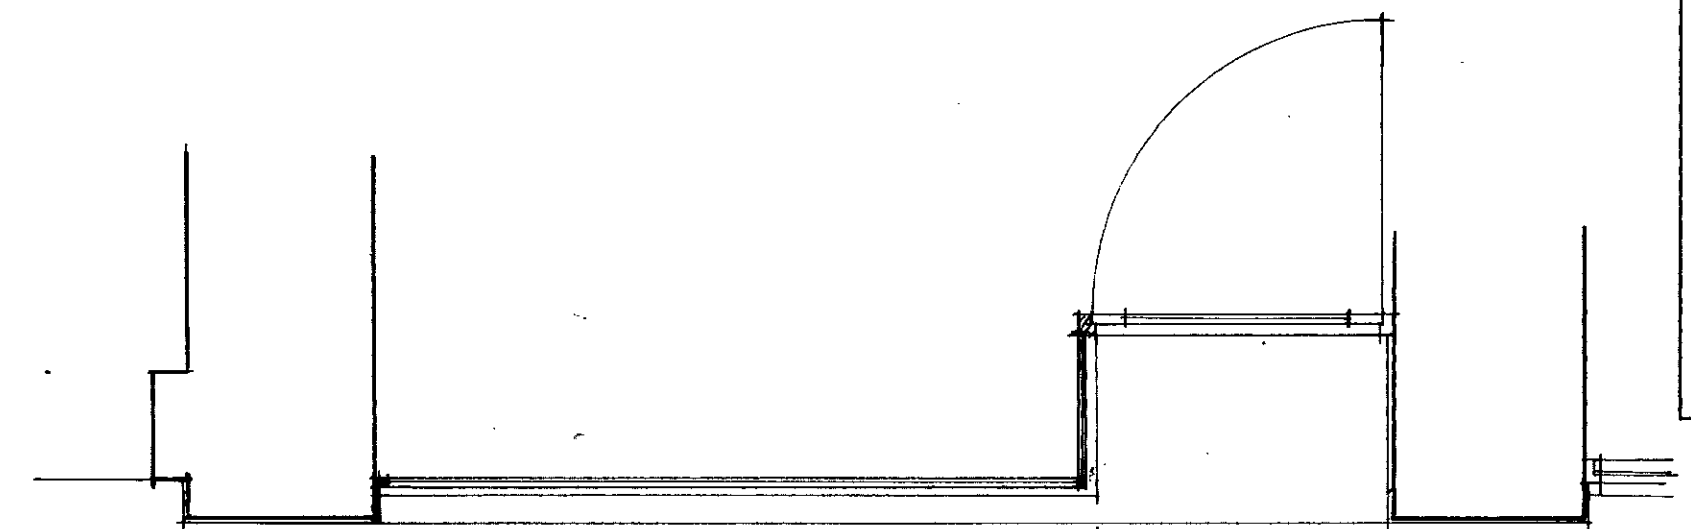

PLAN (AS EXISTING)

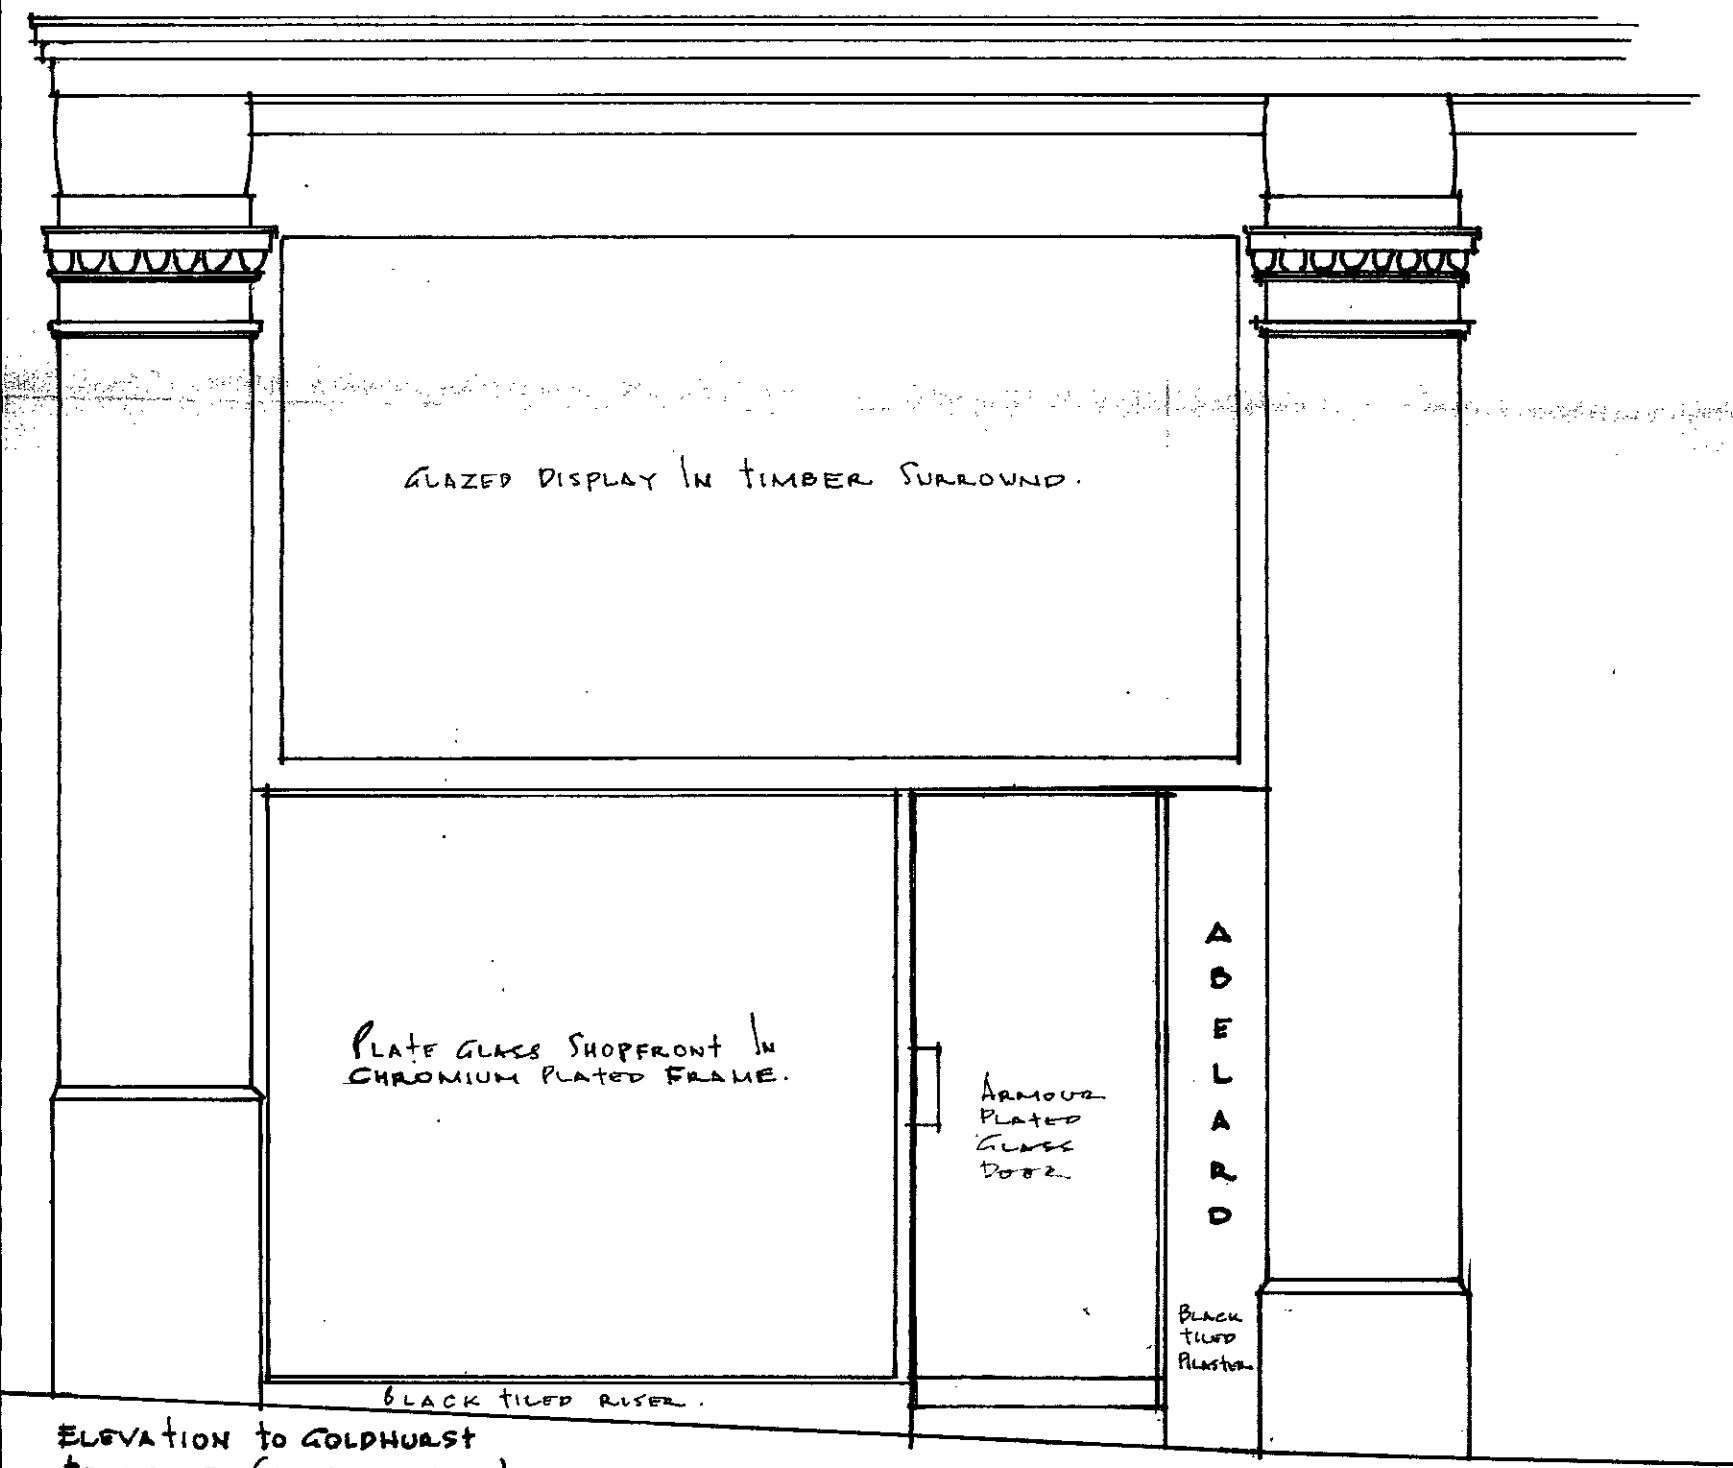

ELEVATION TO GOLDHURST TERRACE (AS PROPOSED).

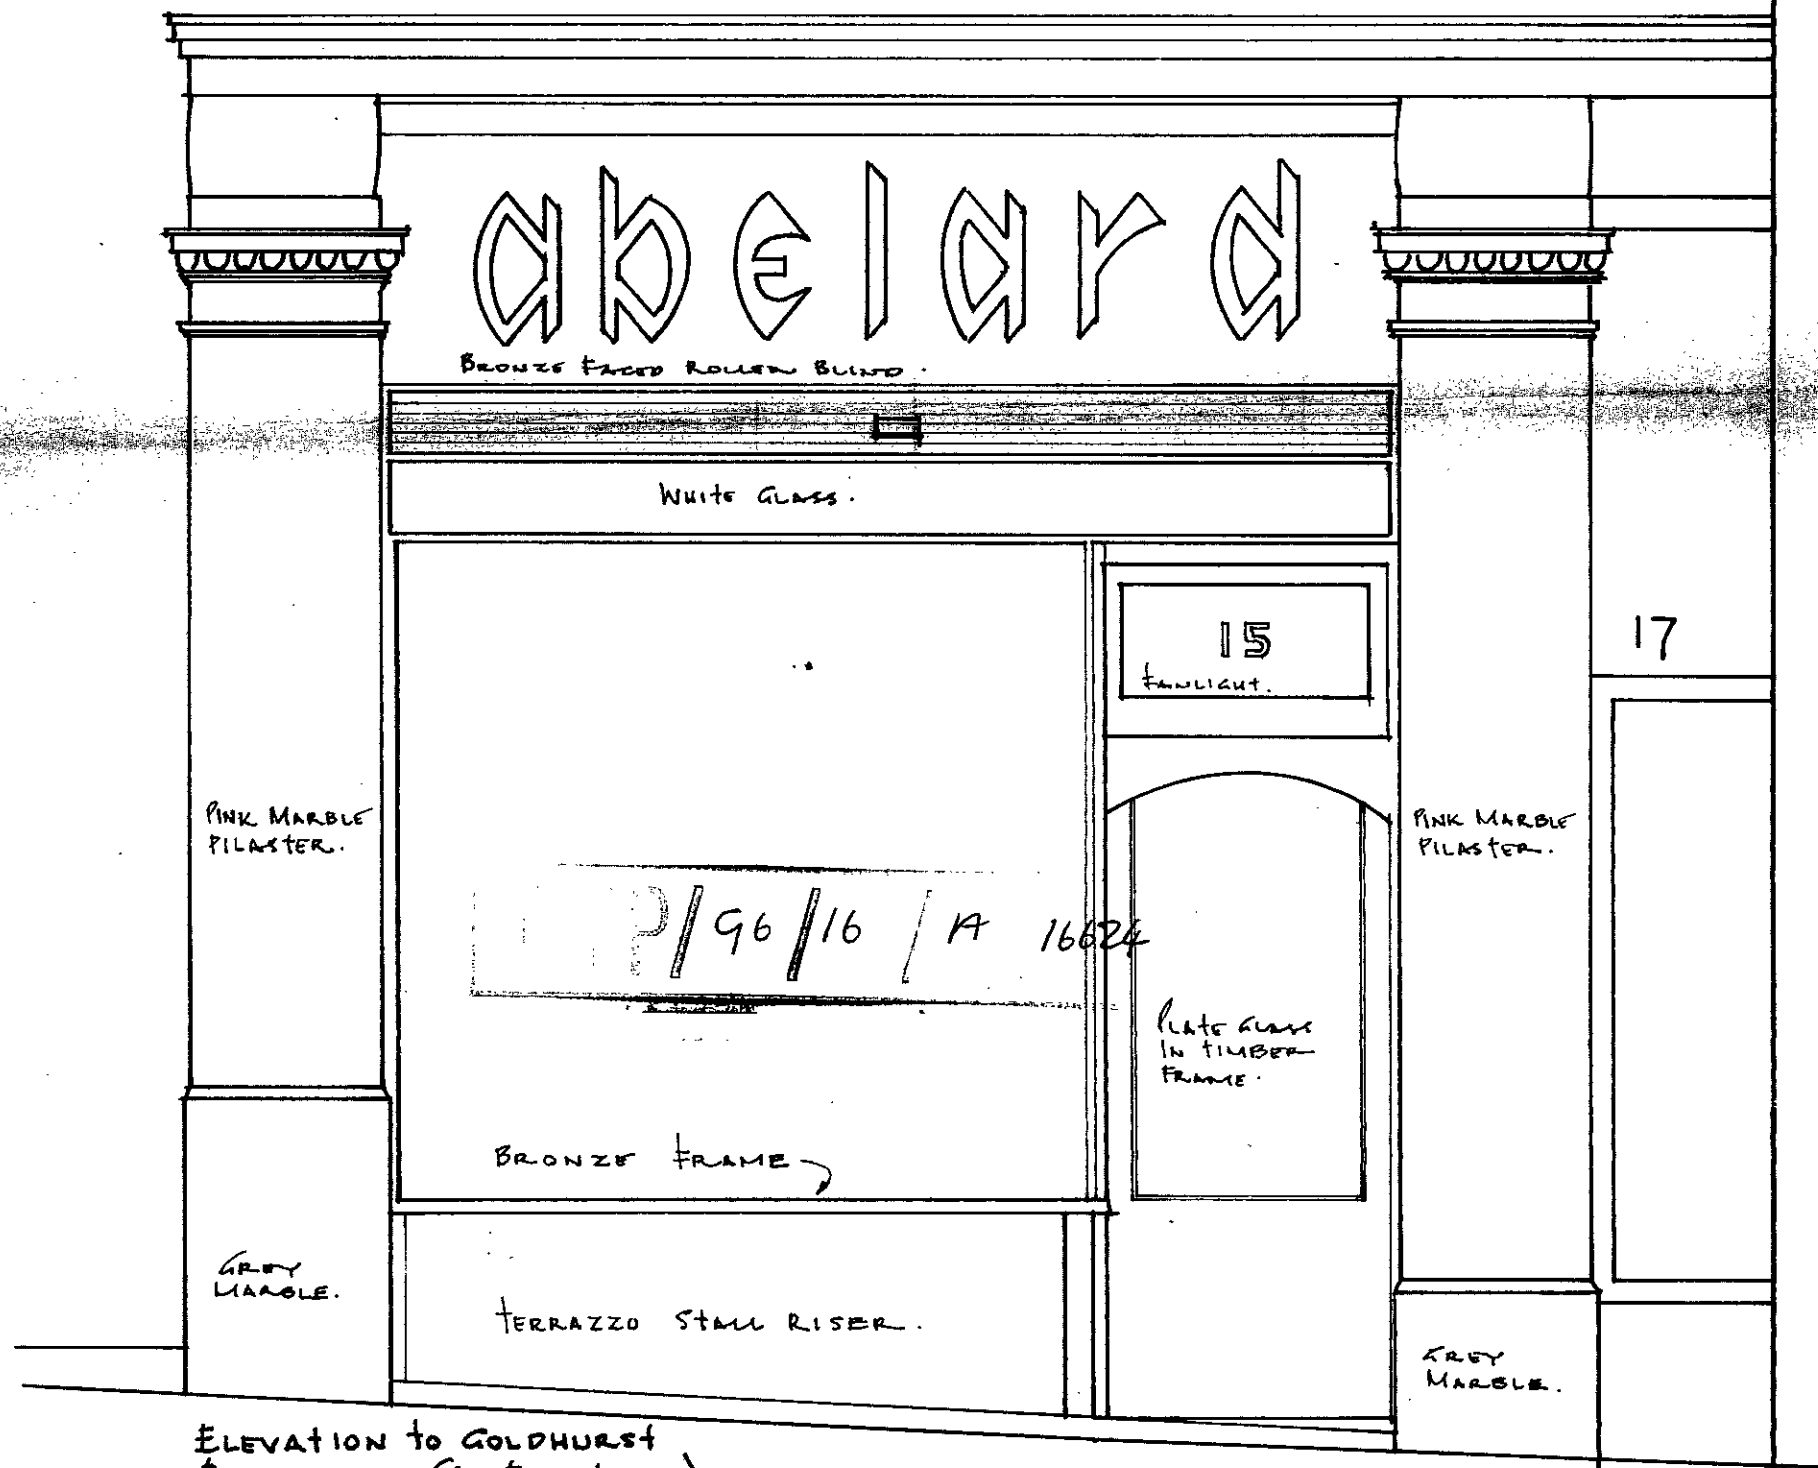

ELEVATION TO GOLDHURST TERRACE (AS EXISTING).

No.	DESCRIPTION	CHK'D.	APP'D.	DATE
	ALTERATIONS			

15. GOLDHURST TERRACE N.W.6.
 PROPOSED NEW SHOPFRONT.
 DAVID. A. WILKIE. F.R.I.B.A. & PARTNERS.
 CHARTERED ARCHITECTS.
 2. BARBON CLOSE. GREAT DRMOND ST. LONDON. W.C.1.

DRAWN W.L.W.	TRACED	CHECKED	APPROVED	DATE JUNE 1973.	SCALE 1/2" = 1foot
-----------------	--------	---------	----------	--------------------	-----------------------

DRAWING No. 1947/G.