


• FRONT • ELEVATION •




• SIDE • ELEVATION •

ALL ROOFS 3/4" ASPHALT.

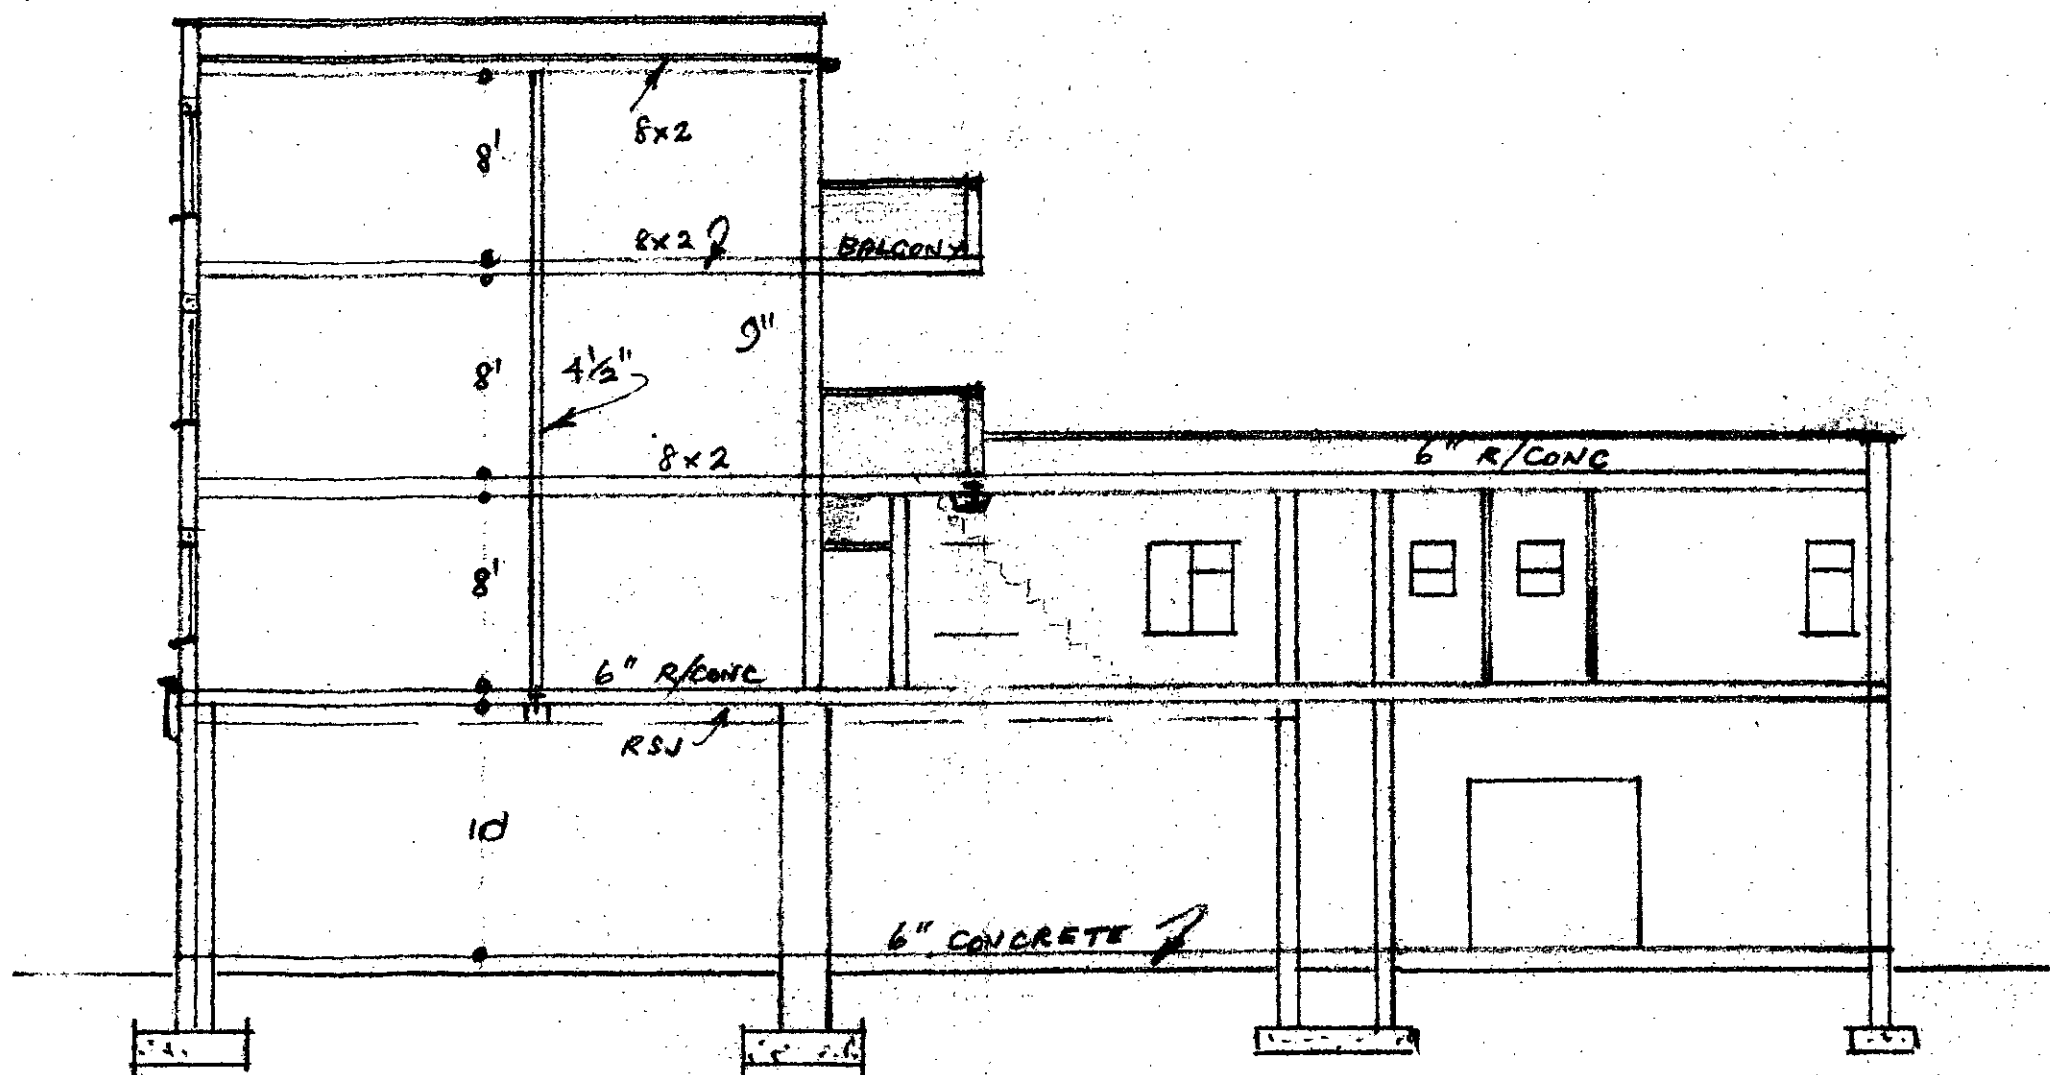

• SECTION • A A •

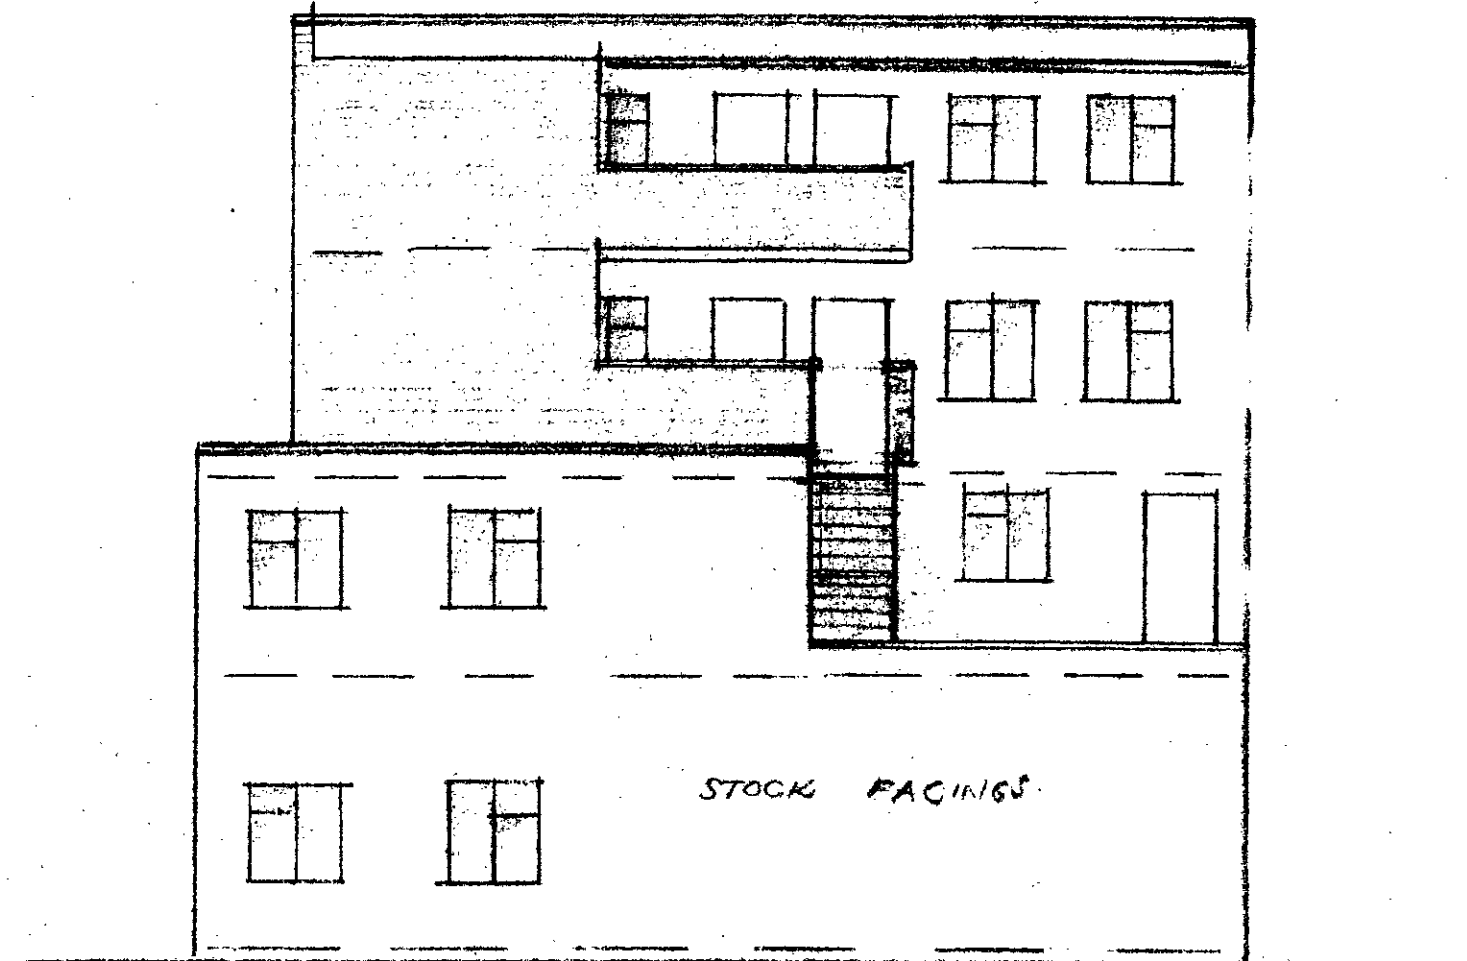


• REAR • ELEVATION •

ARCHITECT'S MARK
 No. 15992
 11 OCT 1960


• DRAWING • NO • 802 •
 • SCALE • 1" = 8' •
 • OCTOBER • 1960 •

• RE • 48/50 • GRAFTON • ROAD • N. W. 5. •


• WALTER W. WILLCOCKS •
 • A. R. I. C. S., M. R. S. H. •
 • FINCHLEY • N. 2. •

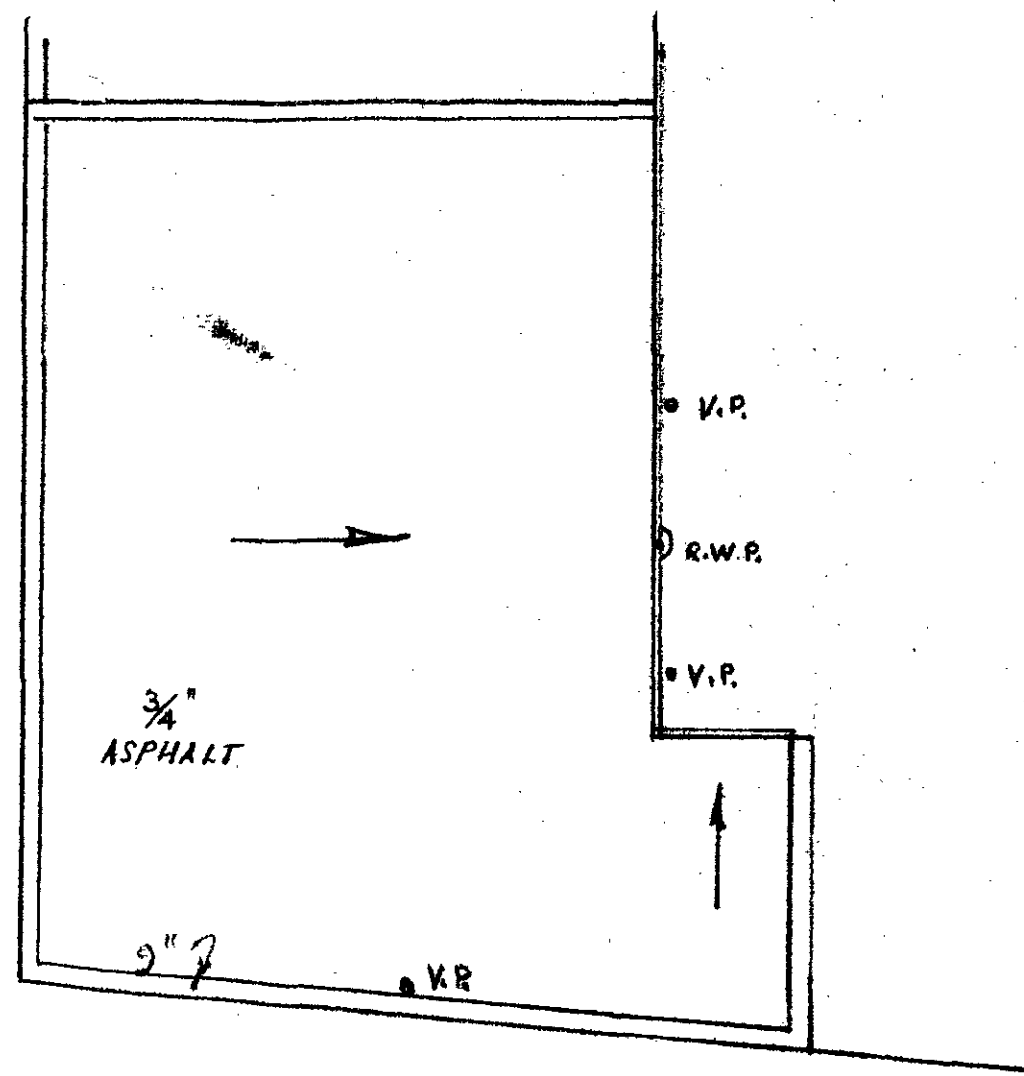


• ROOF • PLAN •

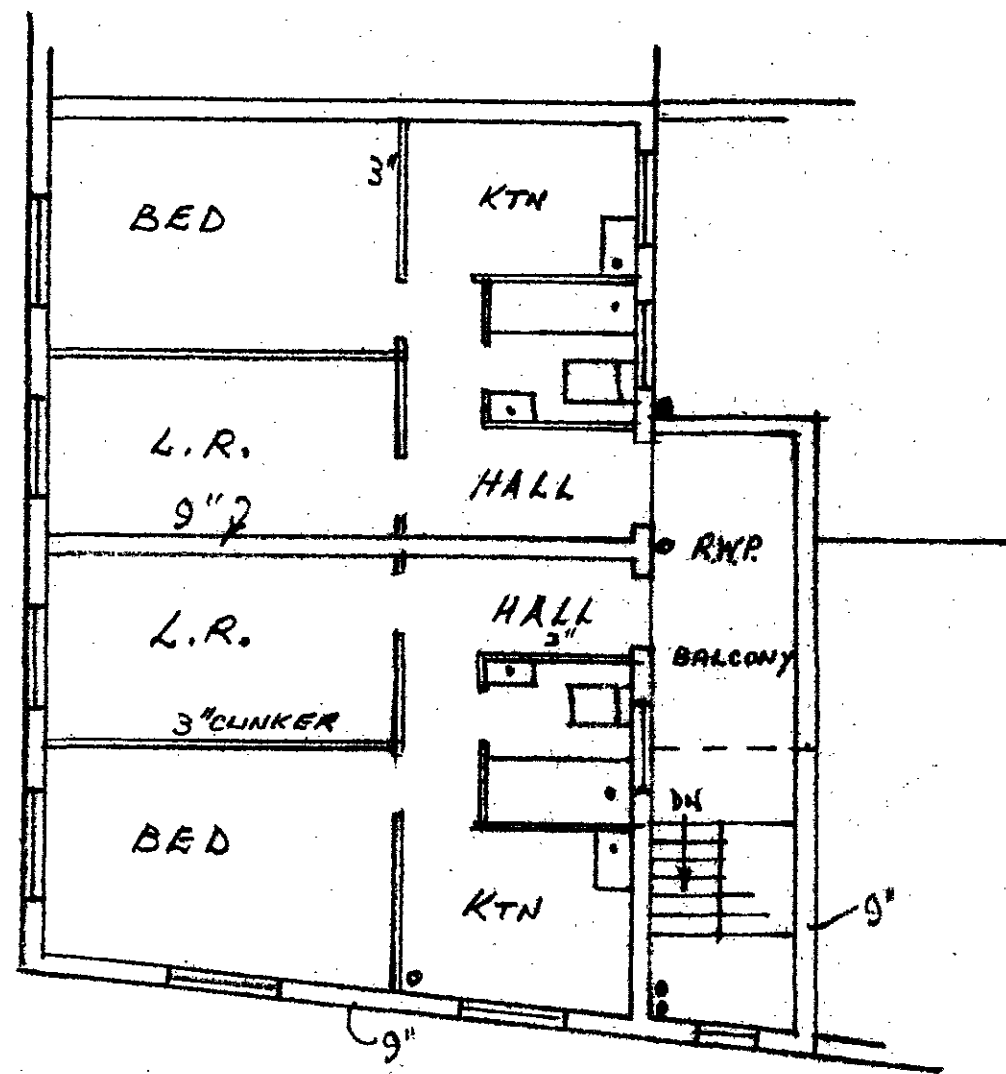


• THIRD • FLOOR •

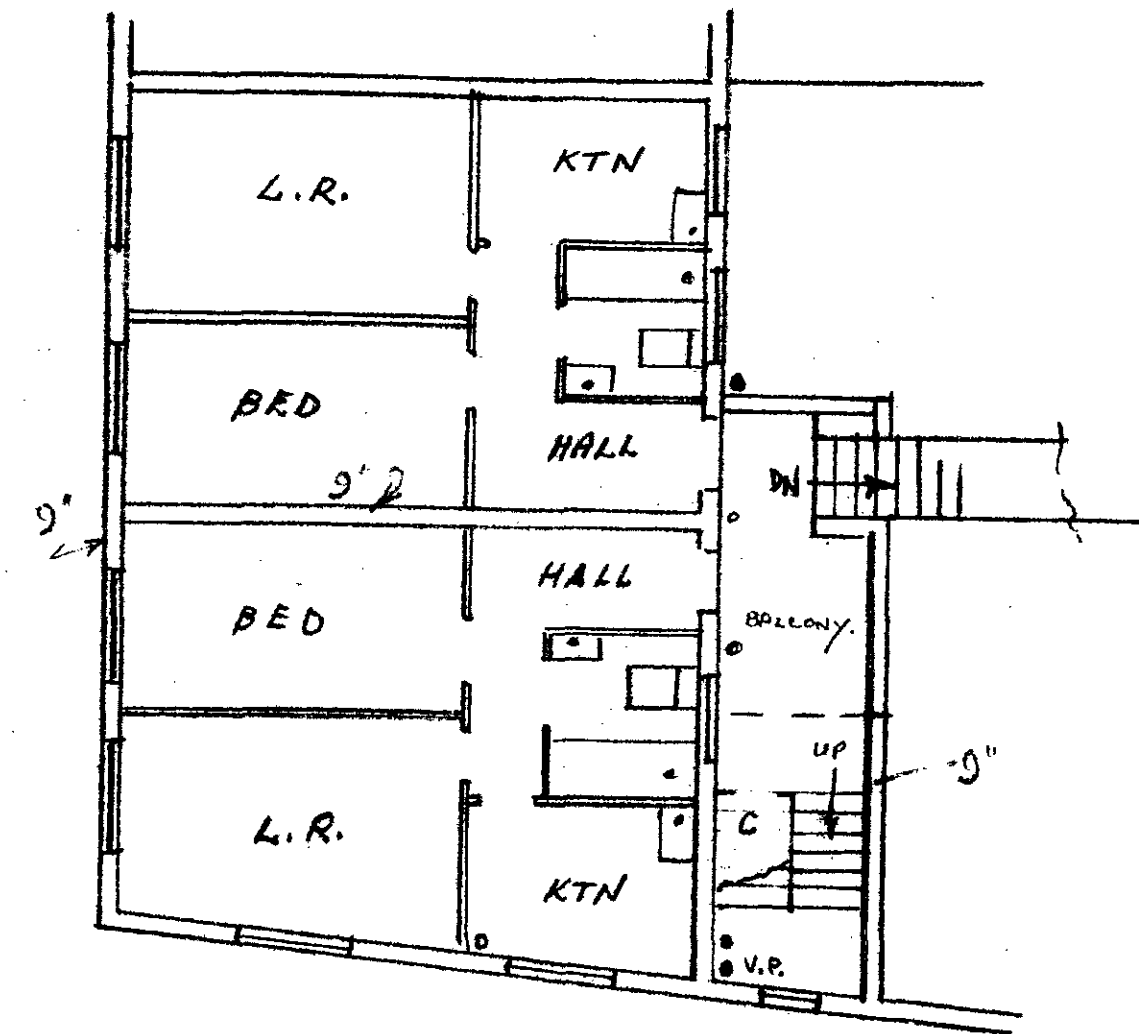

• SECOND • FLOOR •

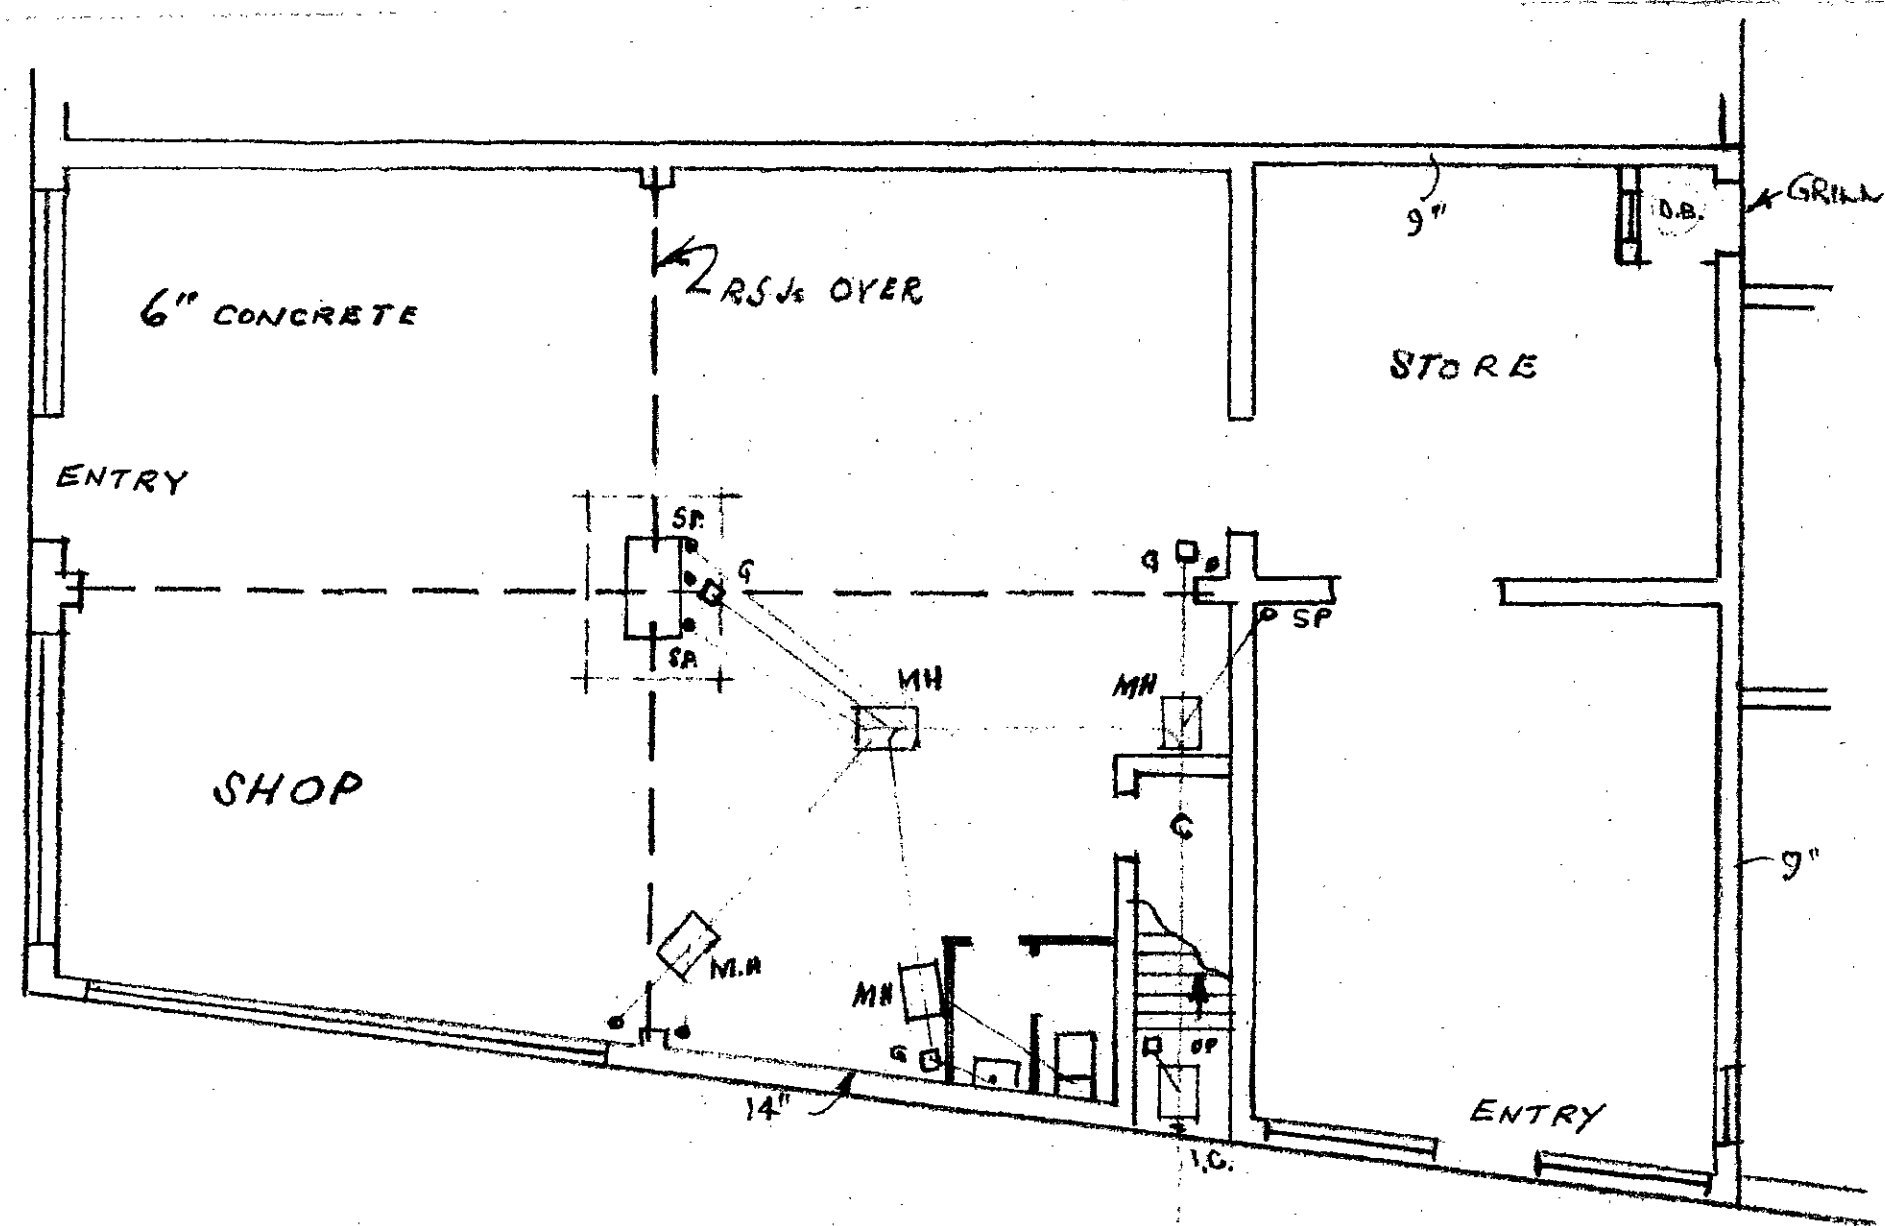

• GROUND • FLOOR •

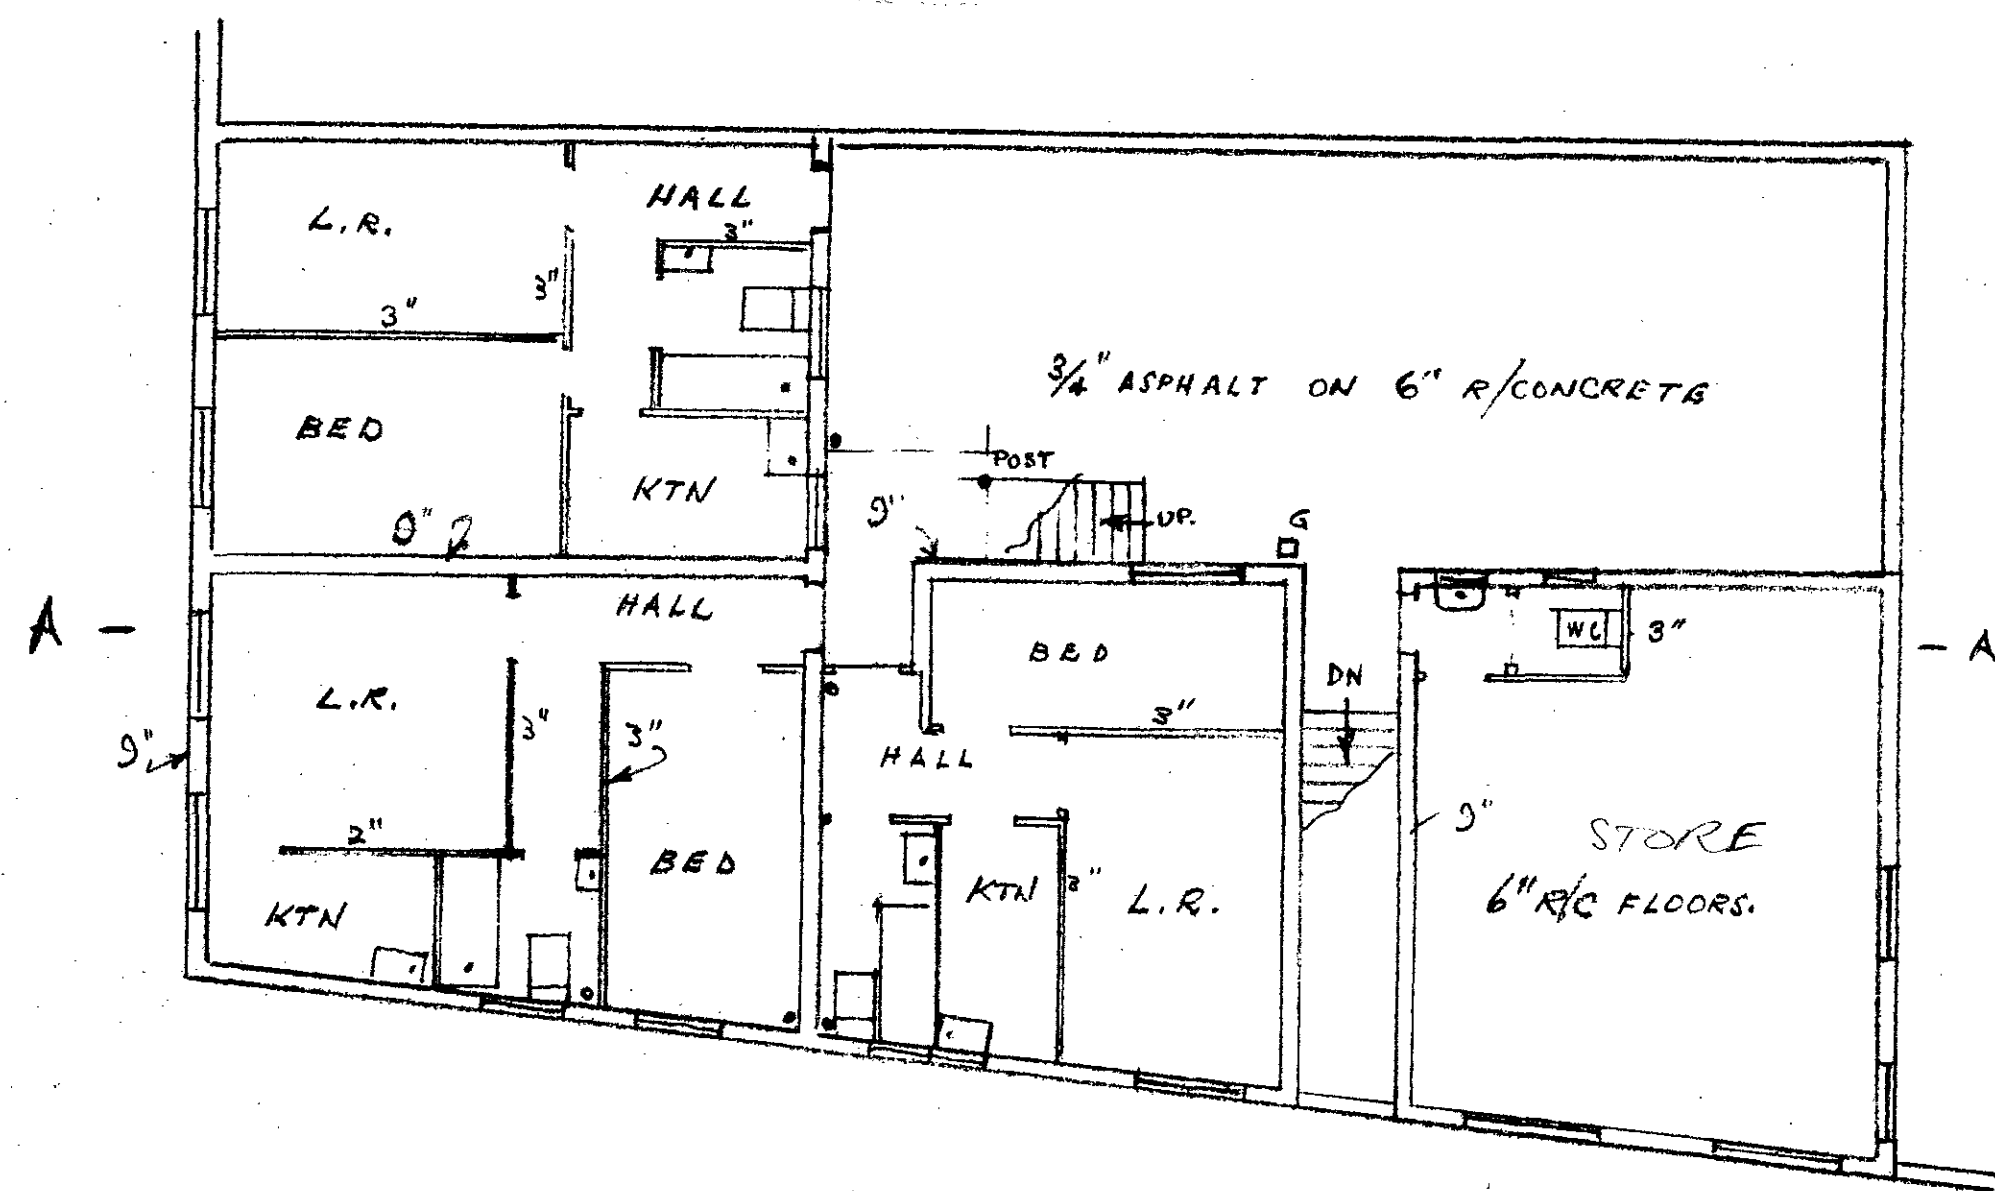

• FIRST • FLOOR •

No. 15992
11 OCT 1960

• DRAWING No 801 •
• SCALE 1" = 8' •
• OCTOBER 1960 •

• RE • 48/50 • GRAFTON • ROAD • N.W.5 •

• WALTER W. WILLCOCKS •
• A.R.I.C.S., M.R.S.H. •
• FINCHLEY • N.2. •