



SCALE 3/8 INCH = 1 FOOT

1/4" THICK, FULLY COMPRESSED ASBESTOS ROOF PANELS
AND ASBESTOS RIDGE

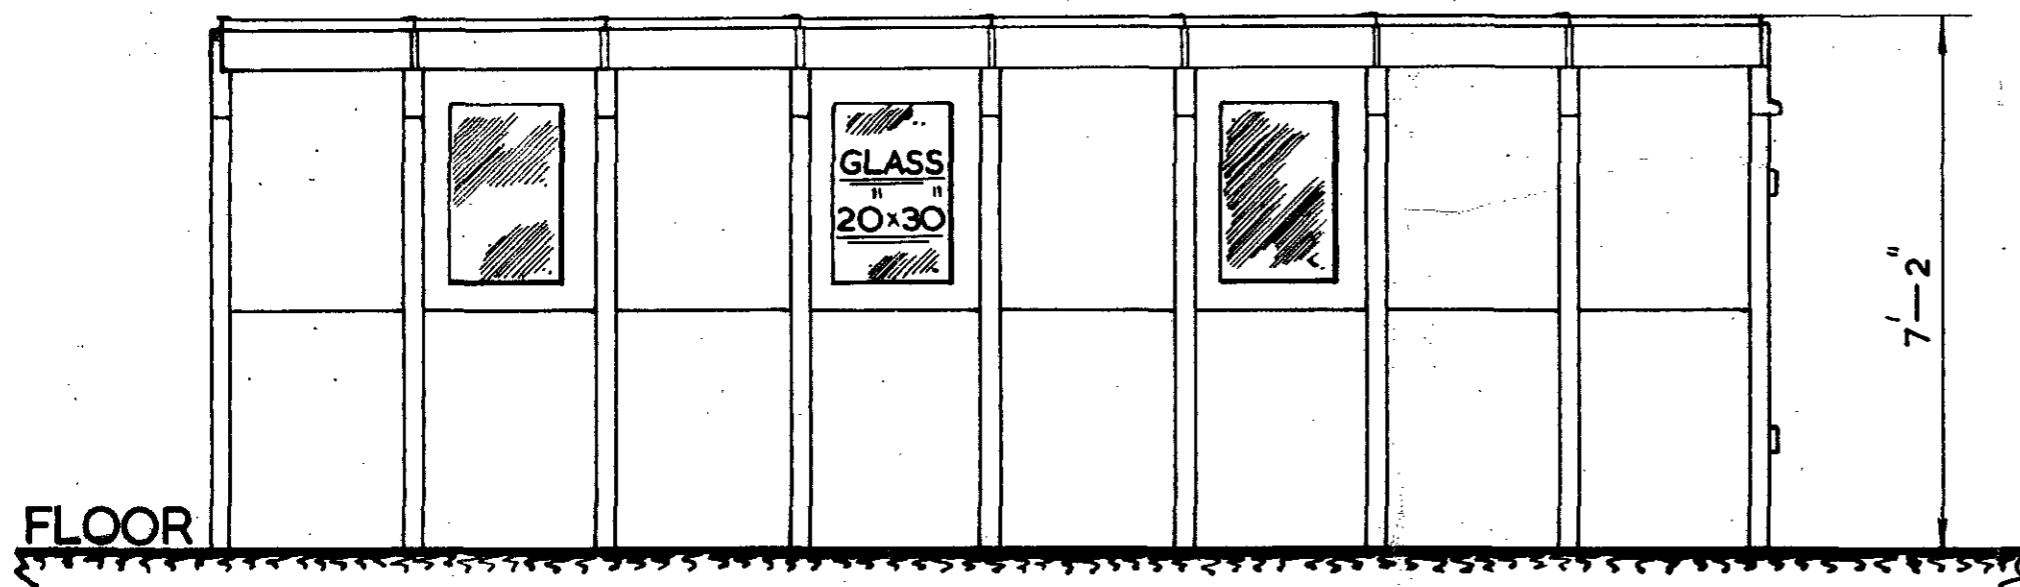


CONCRETE PANELS AND POSTS.

ELEVATION

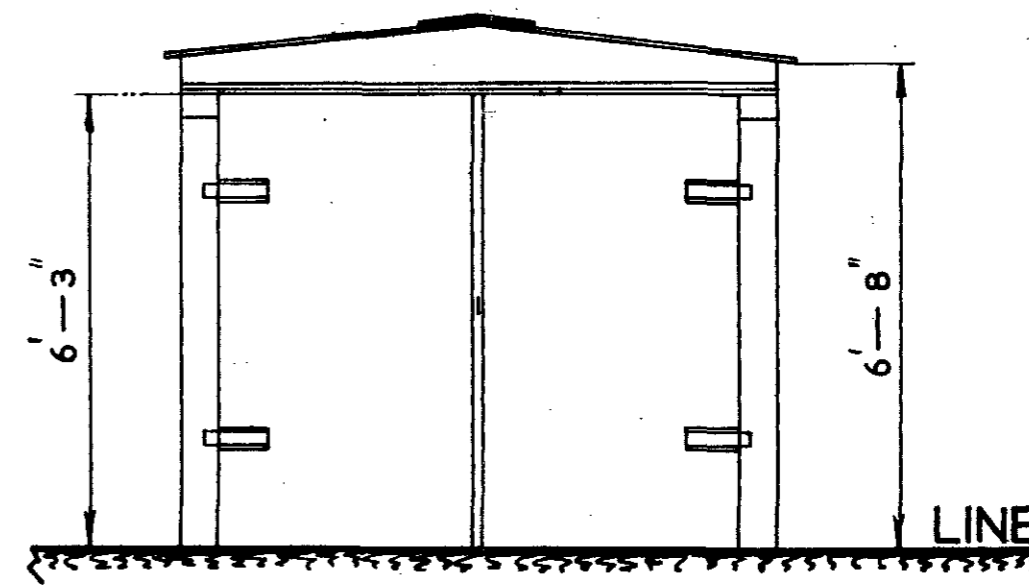

END VIEW

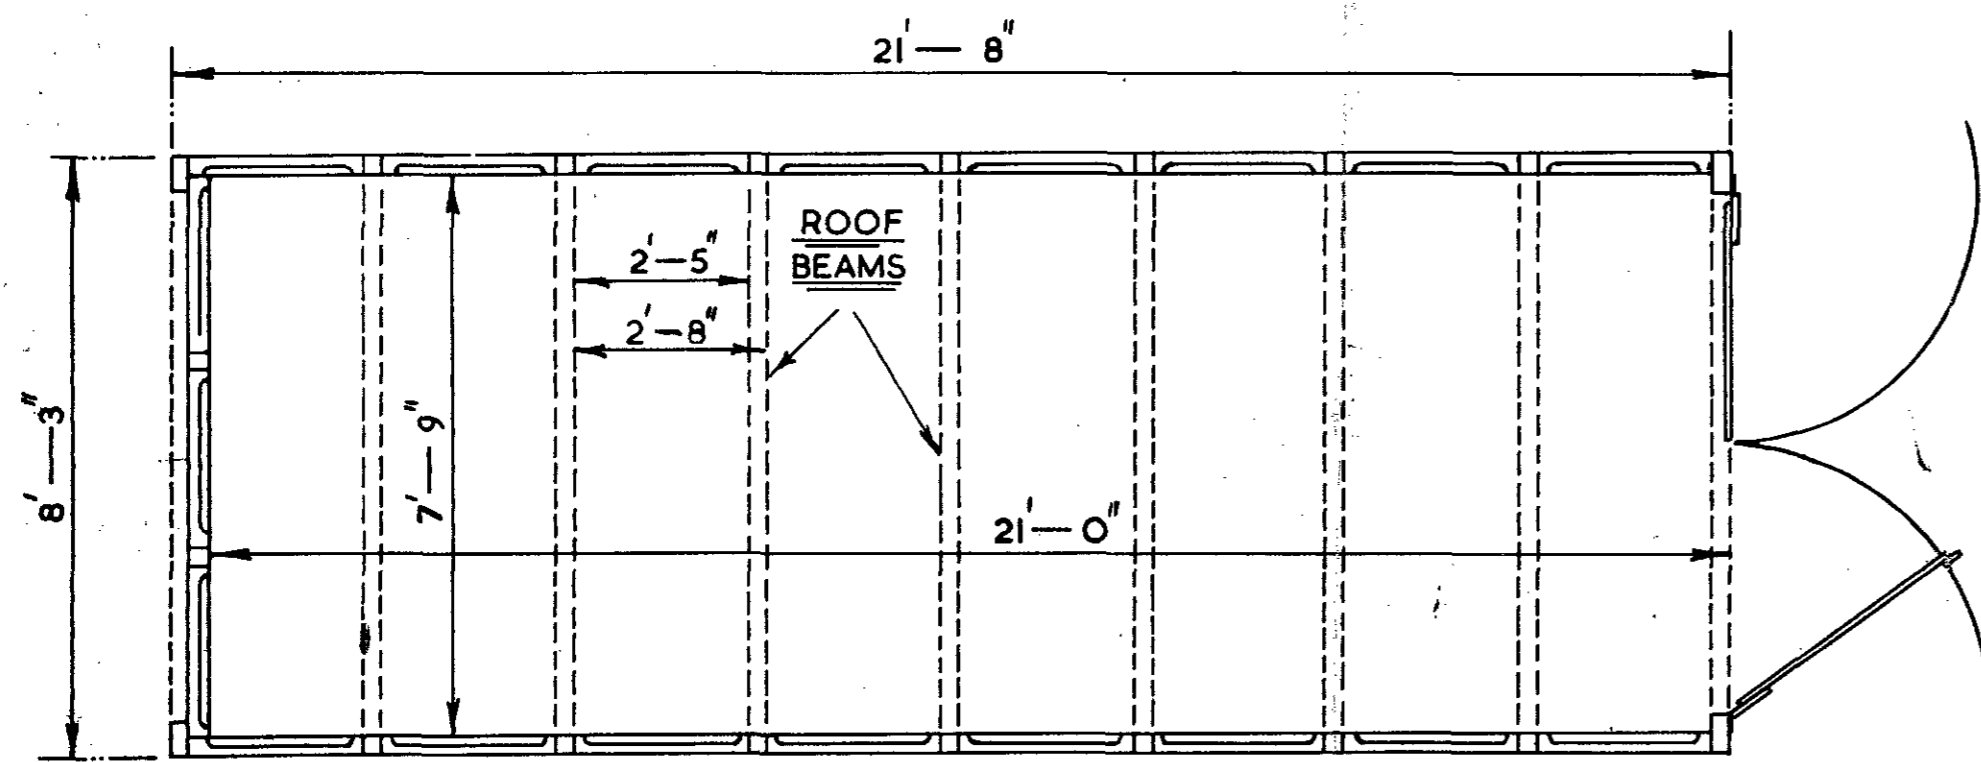

PLAN

27686
28 FEB 1961
REV. TO