



UPPER MAISONETTE

2

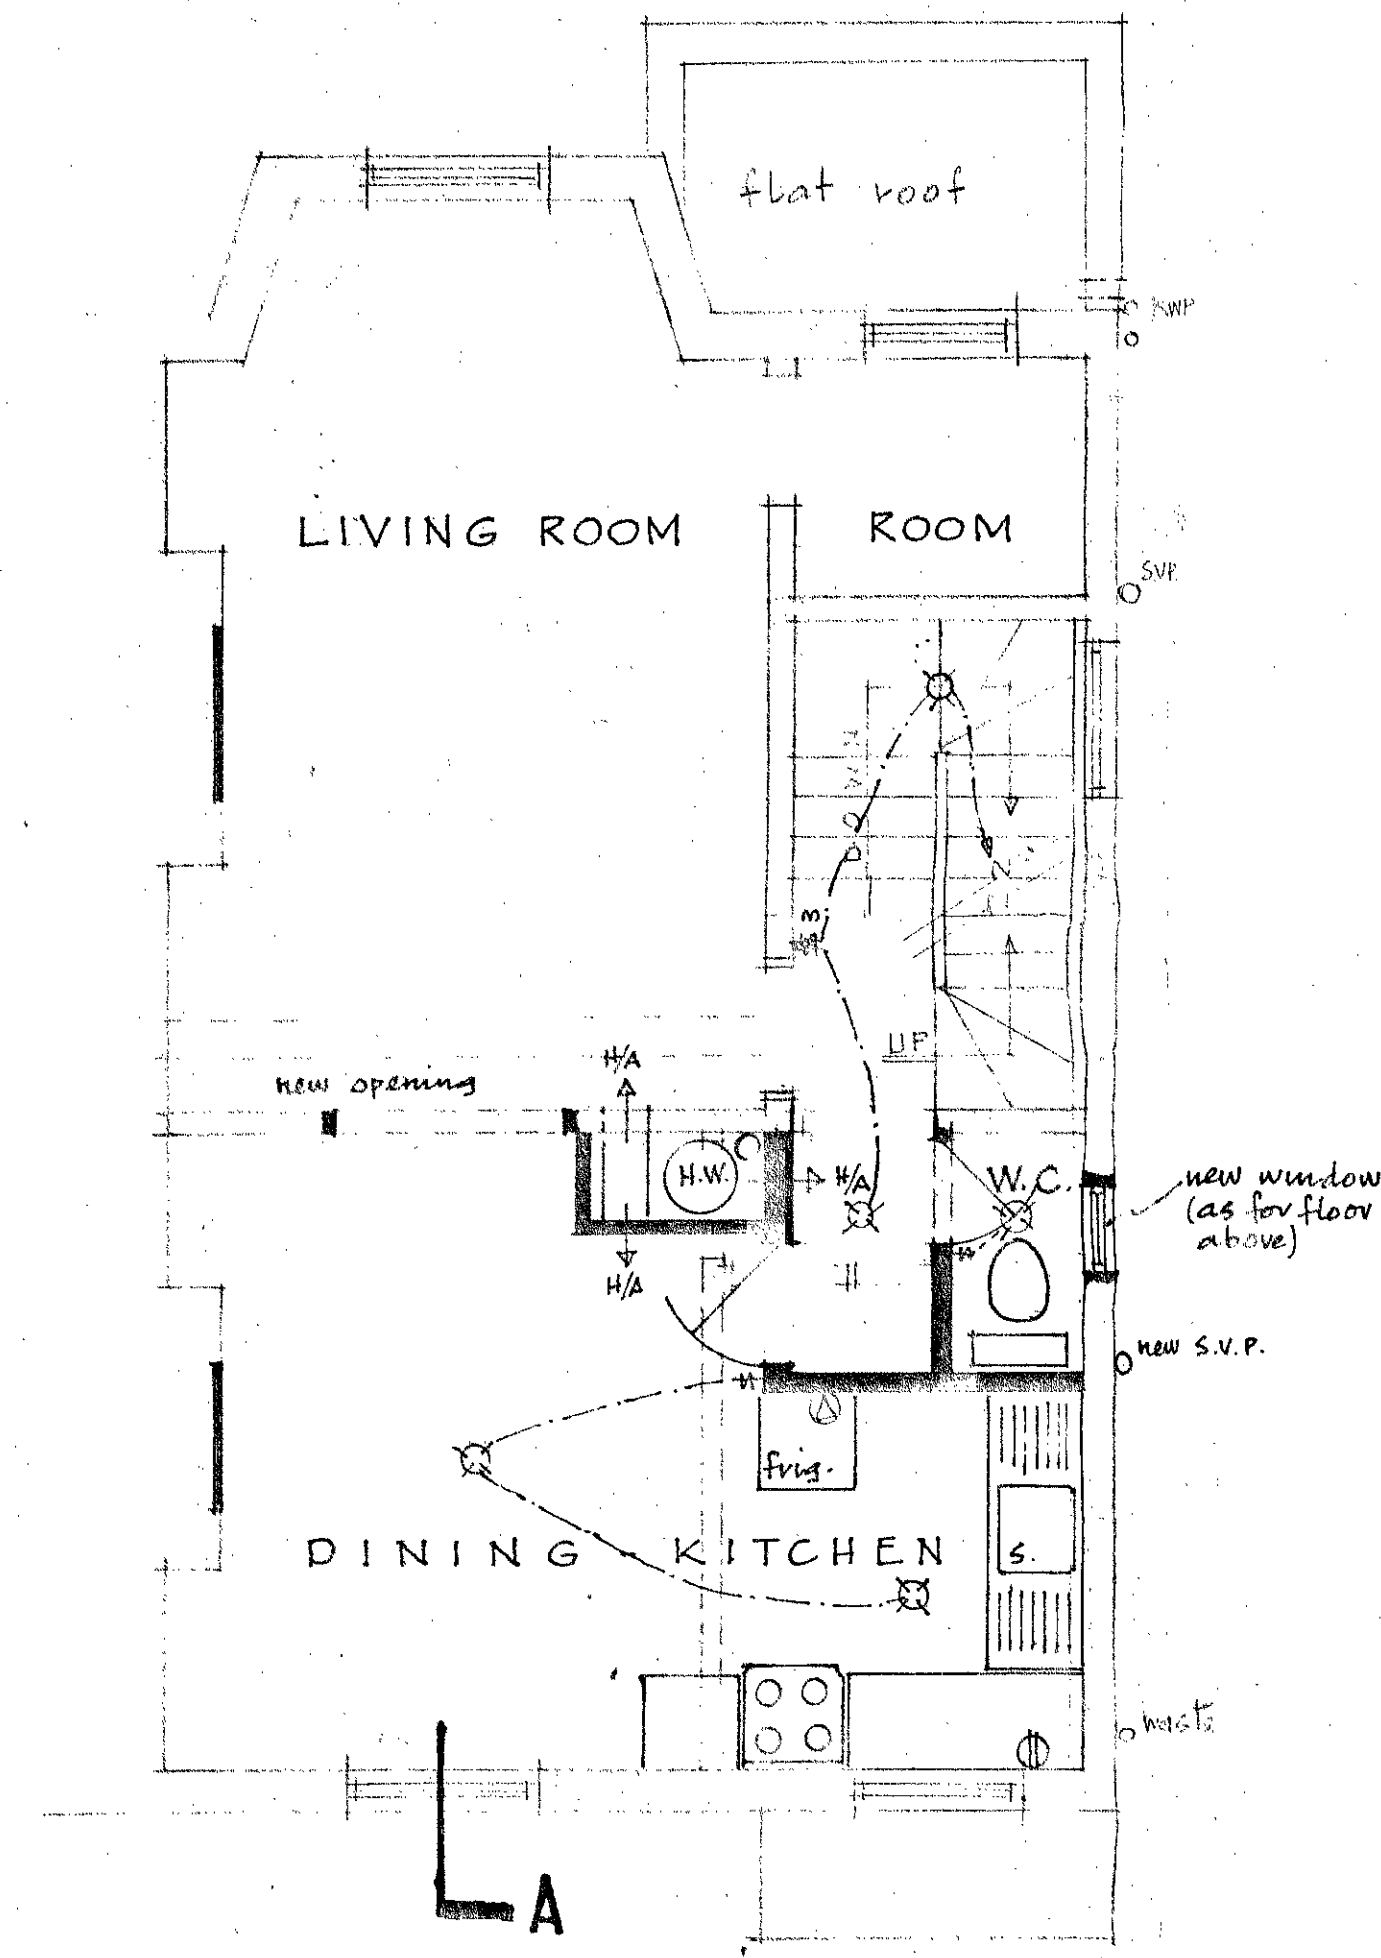


FIRST FLOOR

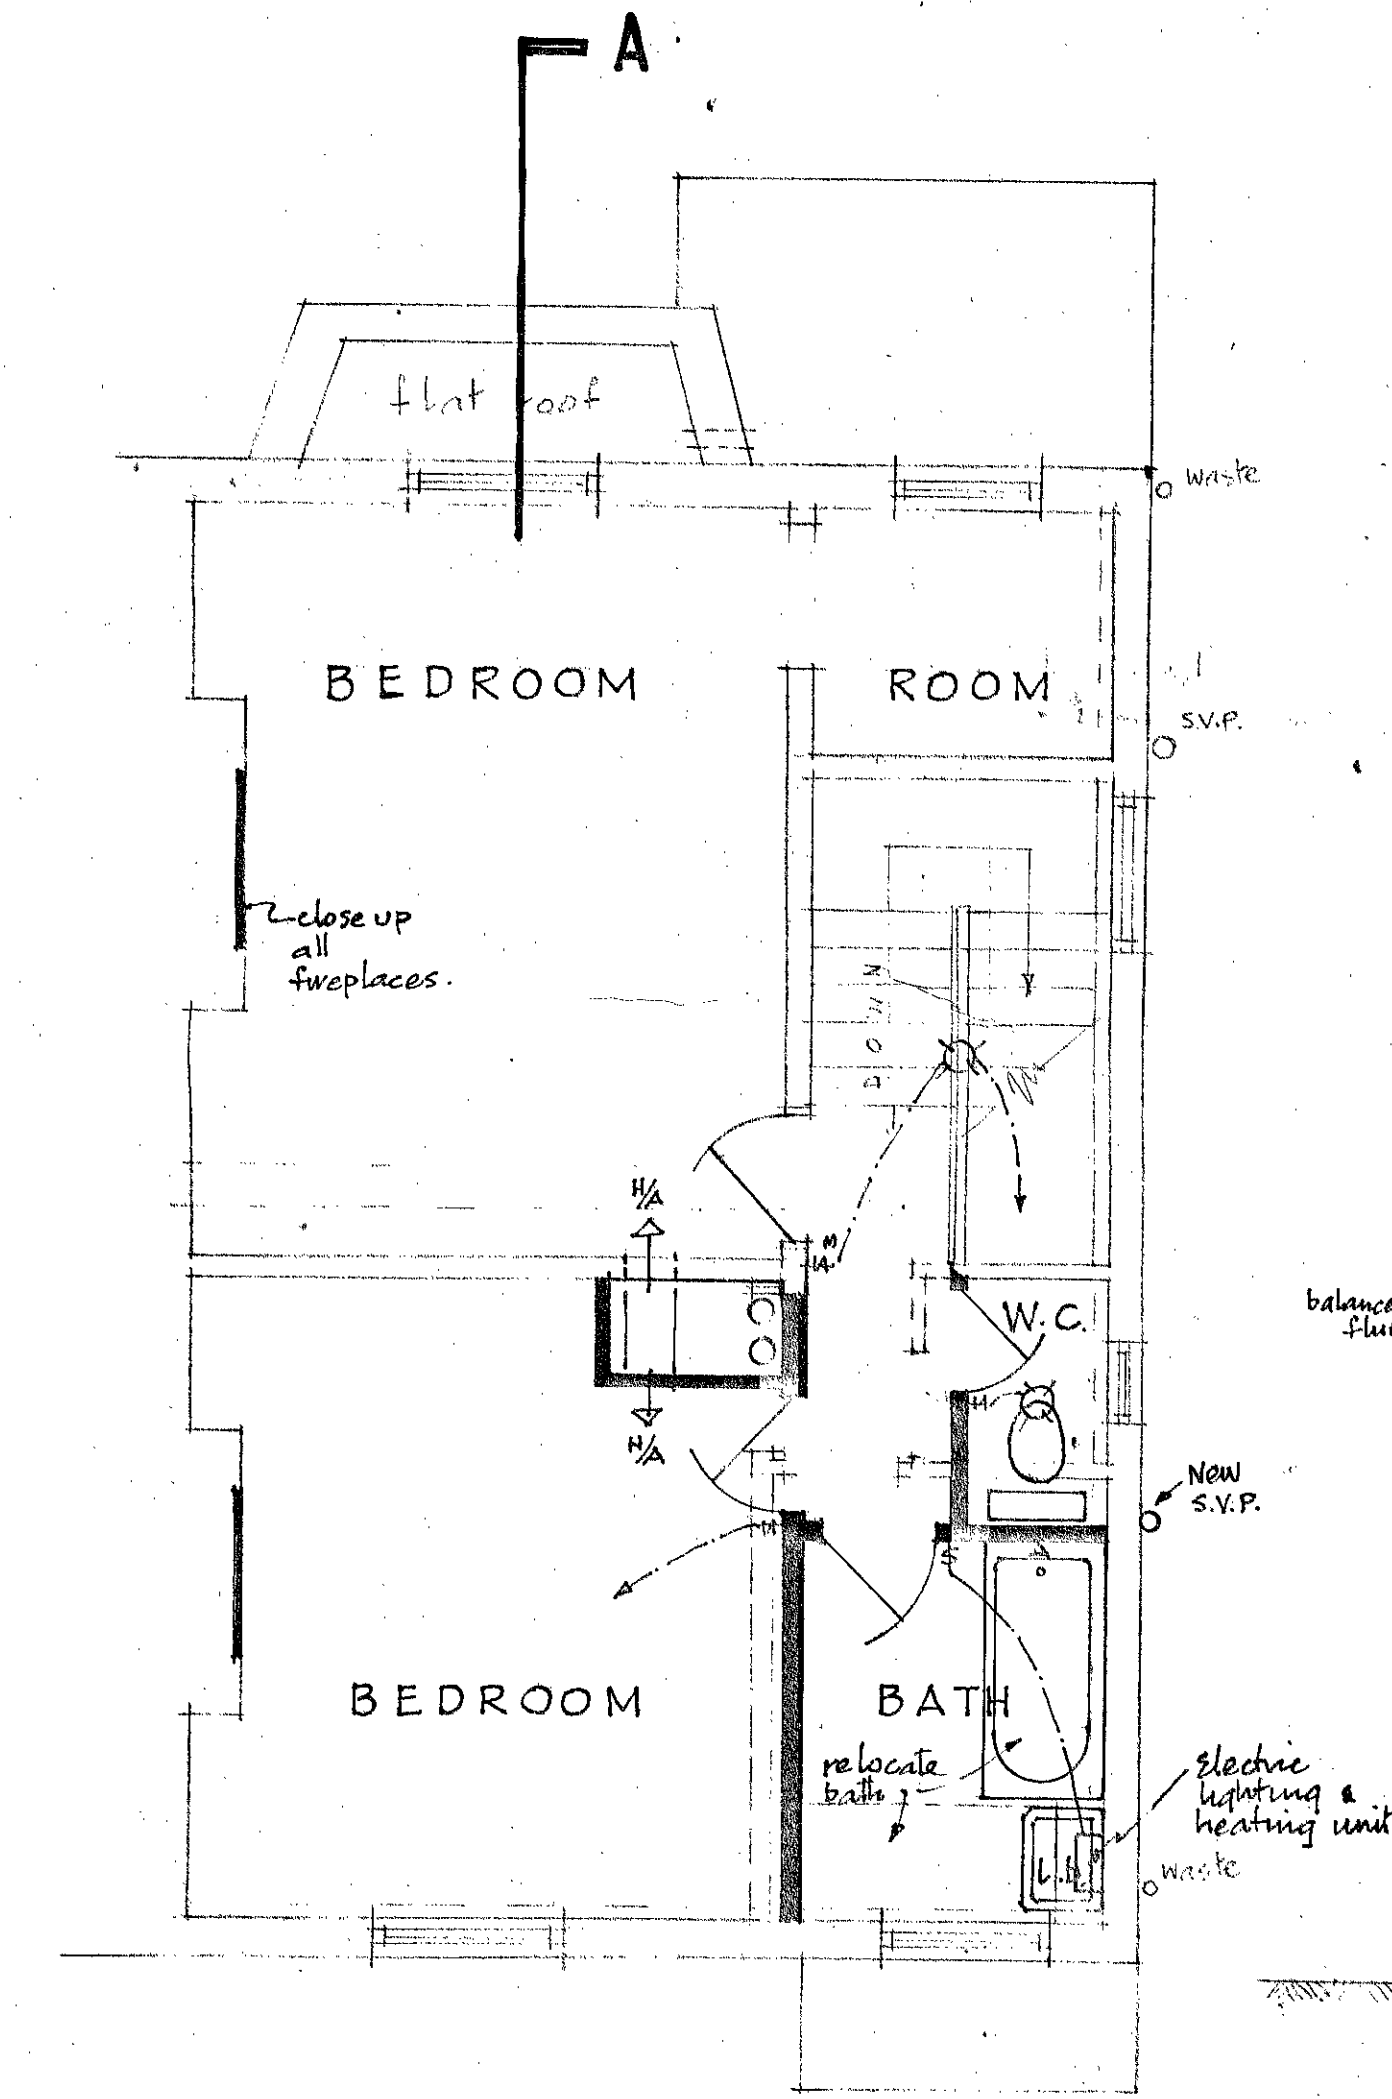

SECOND FLOOR

N.B. DOORS TO LANDING SHALL BE RENDERED 1/2 HR F.R.

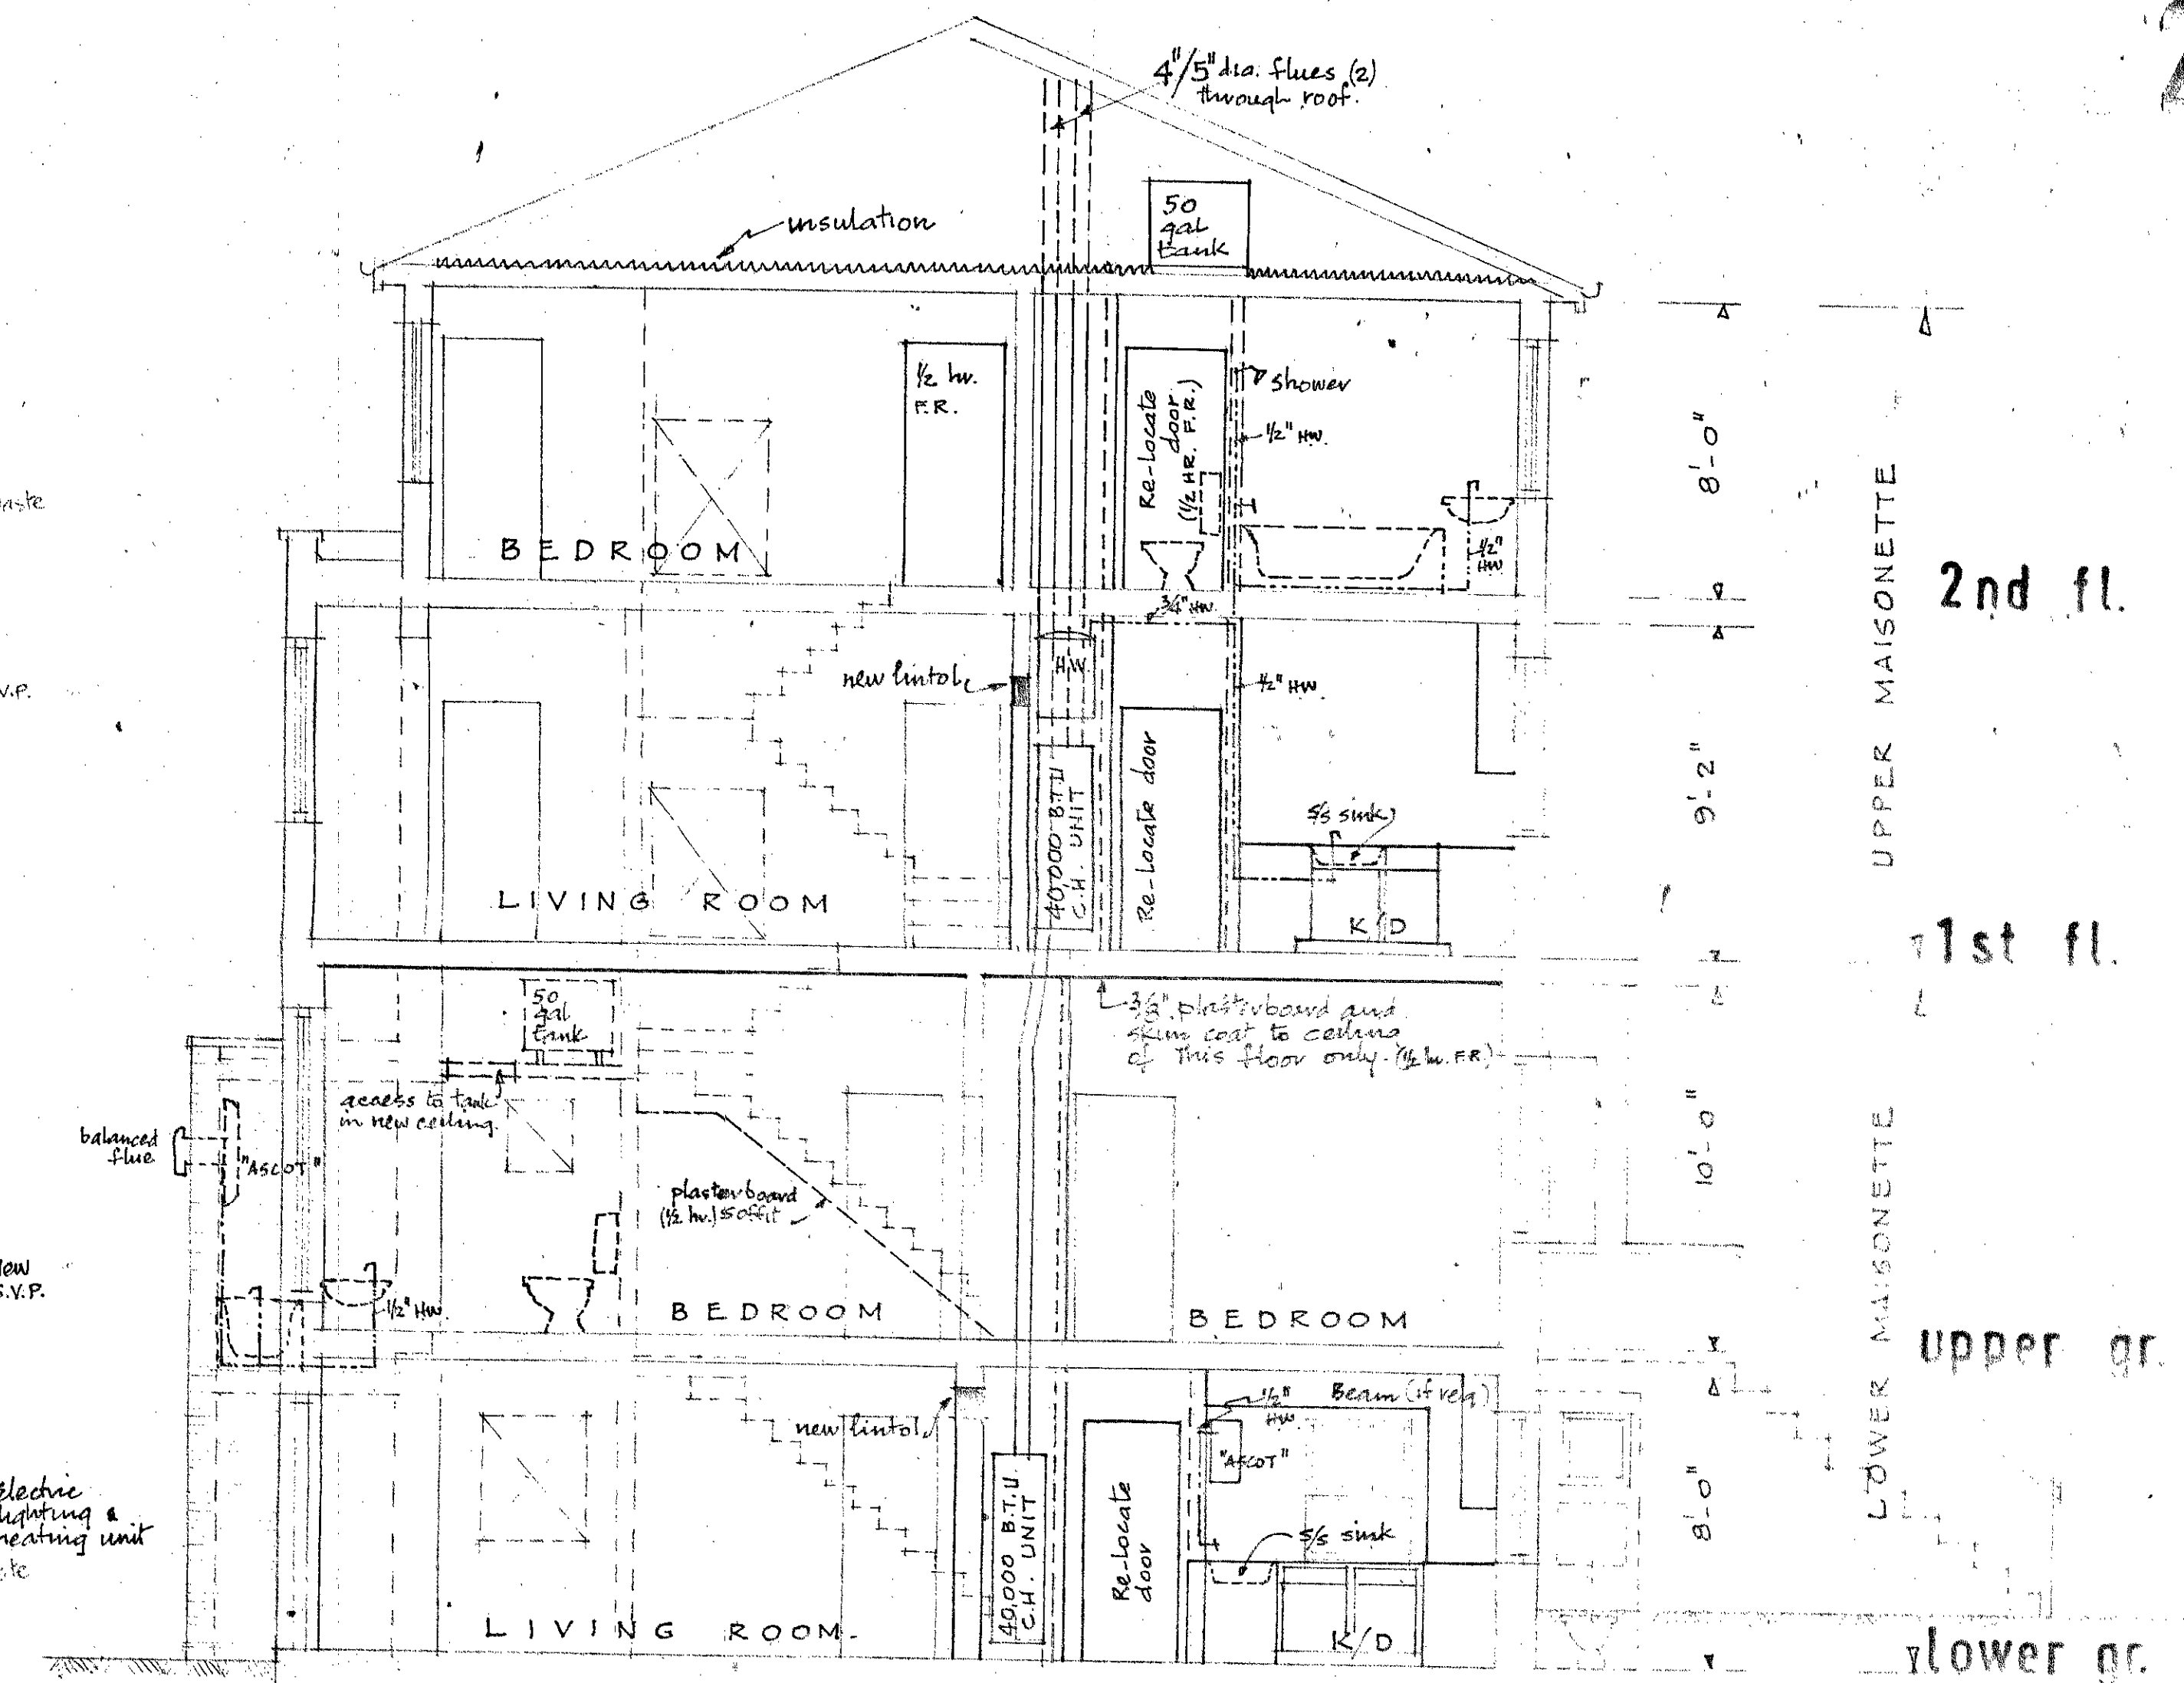

SECTION A-A

CTP/G13/22/W/S174

MARCH 1968
Revised to April 1968