



SCALE: 1 INCH = 16 FEET

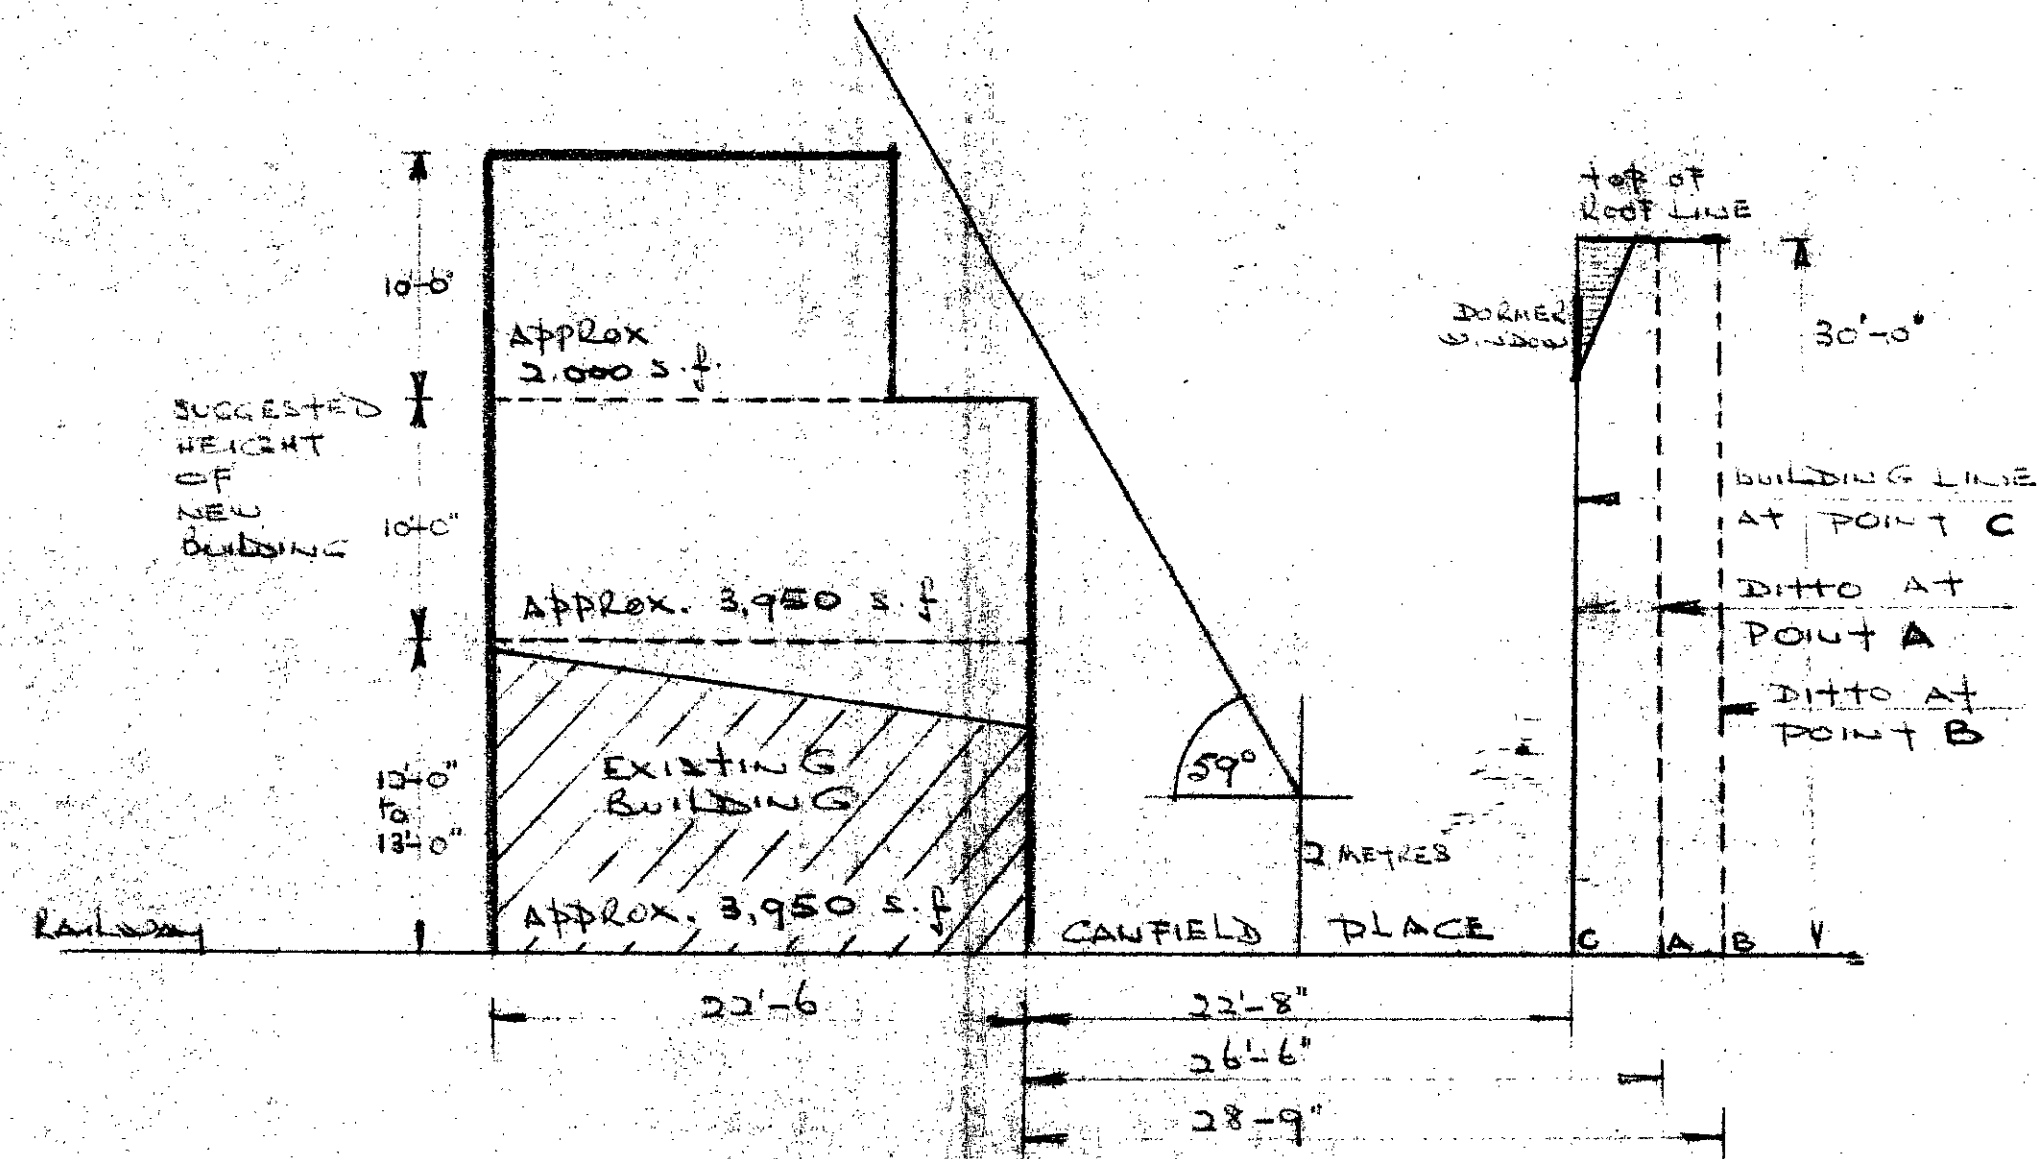

SECTION A-A
SCALE: 1 INCH = 8 FEET

OUTLINE PROPOSAL
FOR THE REBUILDING
OF THE PREMISES
COLLECTIVELY
KNOWN AS:-
10 CANFIELD PLACE
CANFIELD GARDENS
LONDON. N.W.6.

DRAWING NO. 7/73/1 DATE NOV. 1973

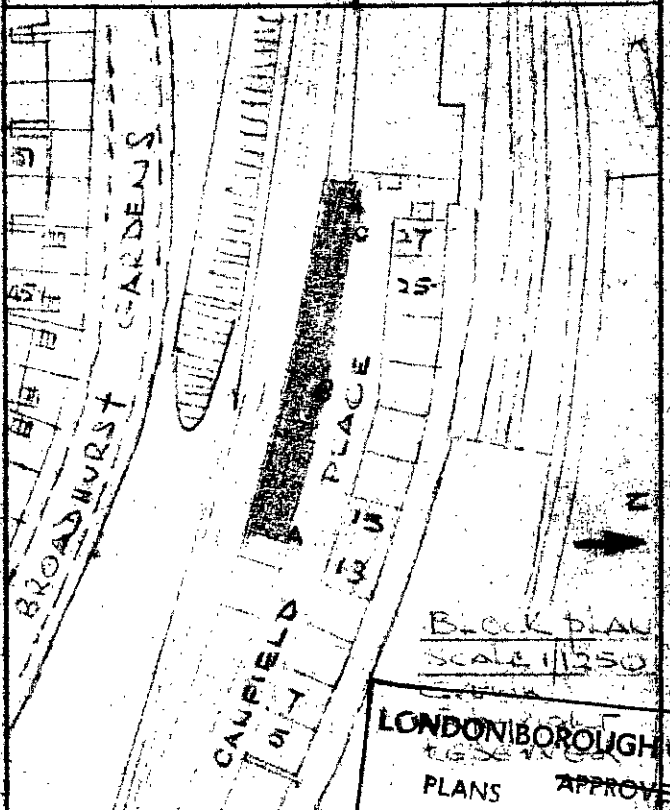

DEREK RAYNER & PARTNERS
SURVEYORS
12 RABBIT CROSS
KENSINGTON CASE ST.
LONDON. W8 4EX.
APPROVED 12 MAR 1974
ON BEHALF OF THE COUNCIL
01-727 3587.

CTP/96/5/P/17932.