


London Borough of Camden

Department of
Planning and Communications

197 High Holborn WC1V 7BG
Telephone: 01-405-3411

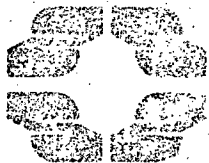


Director of Planning and Communications
B. Schlaffenberg Dr. Arch (Rome) Dip. TP MTPI

Drawing Title

London Borough of Camden
13&15 PARKHILL ROAD
Compulsory Purchase Order
1971

Drawn by	Scale	Date
G.W.B	1:1250 ft	Nov 1972
Drawing number	Case number	
10178	G9.3.D	

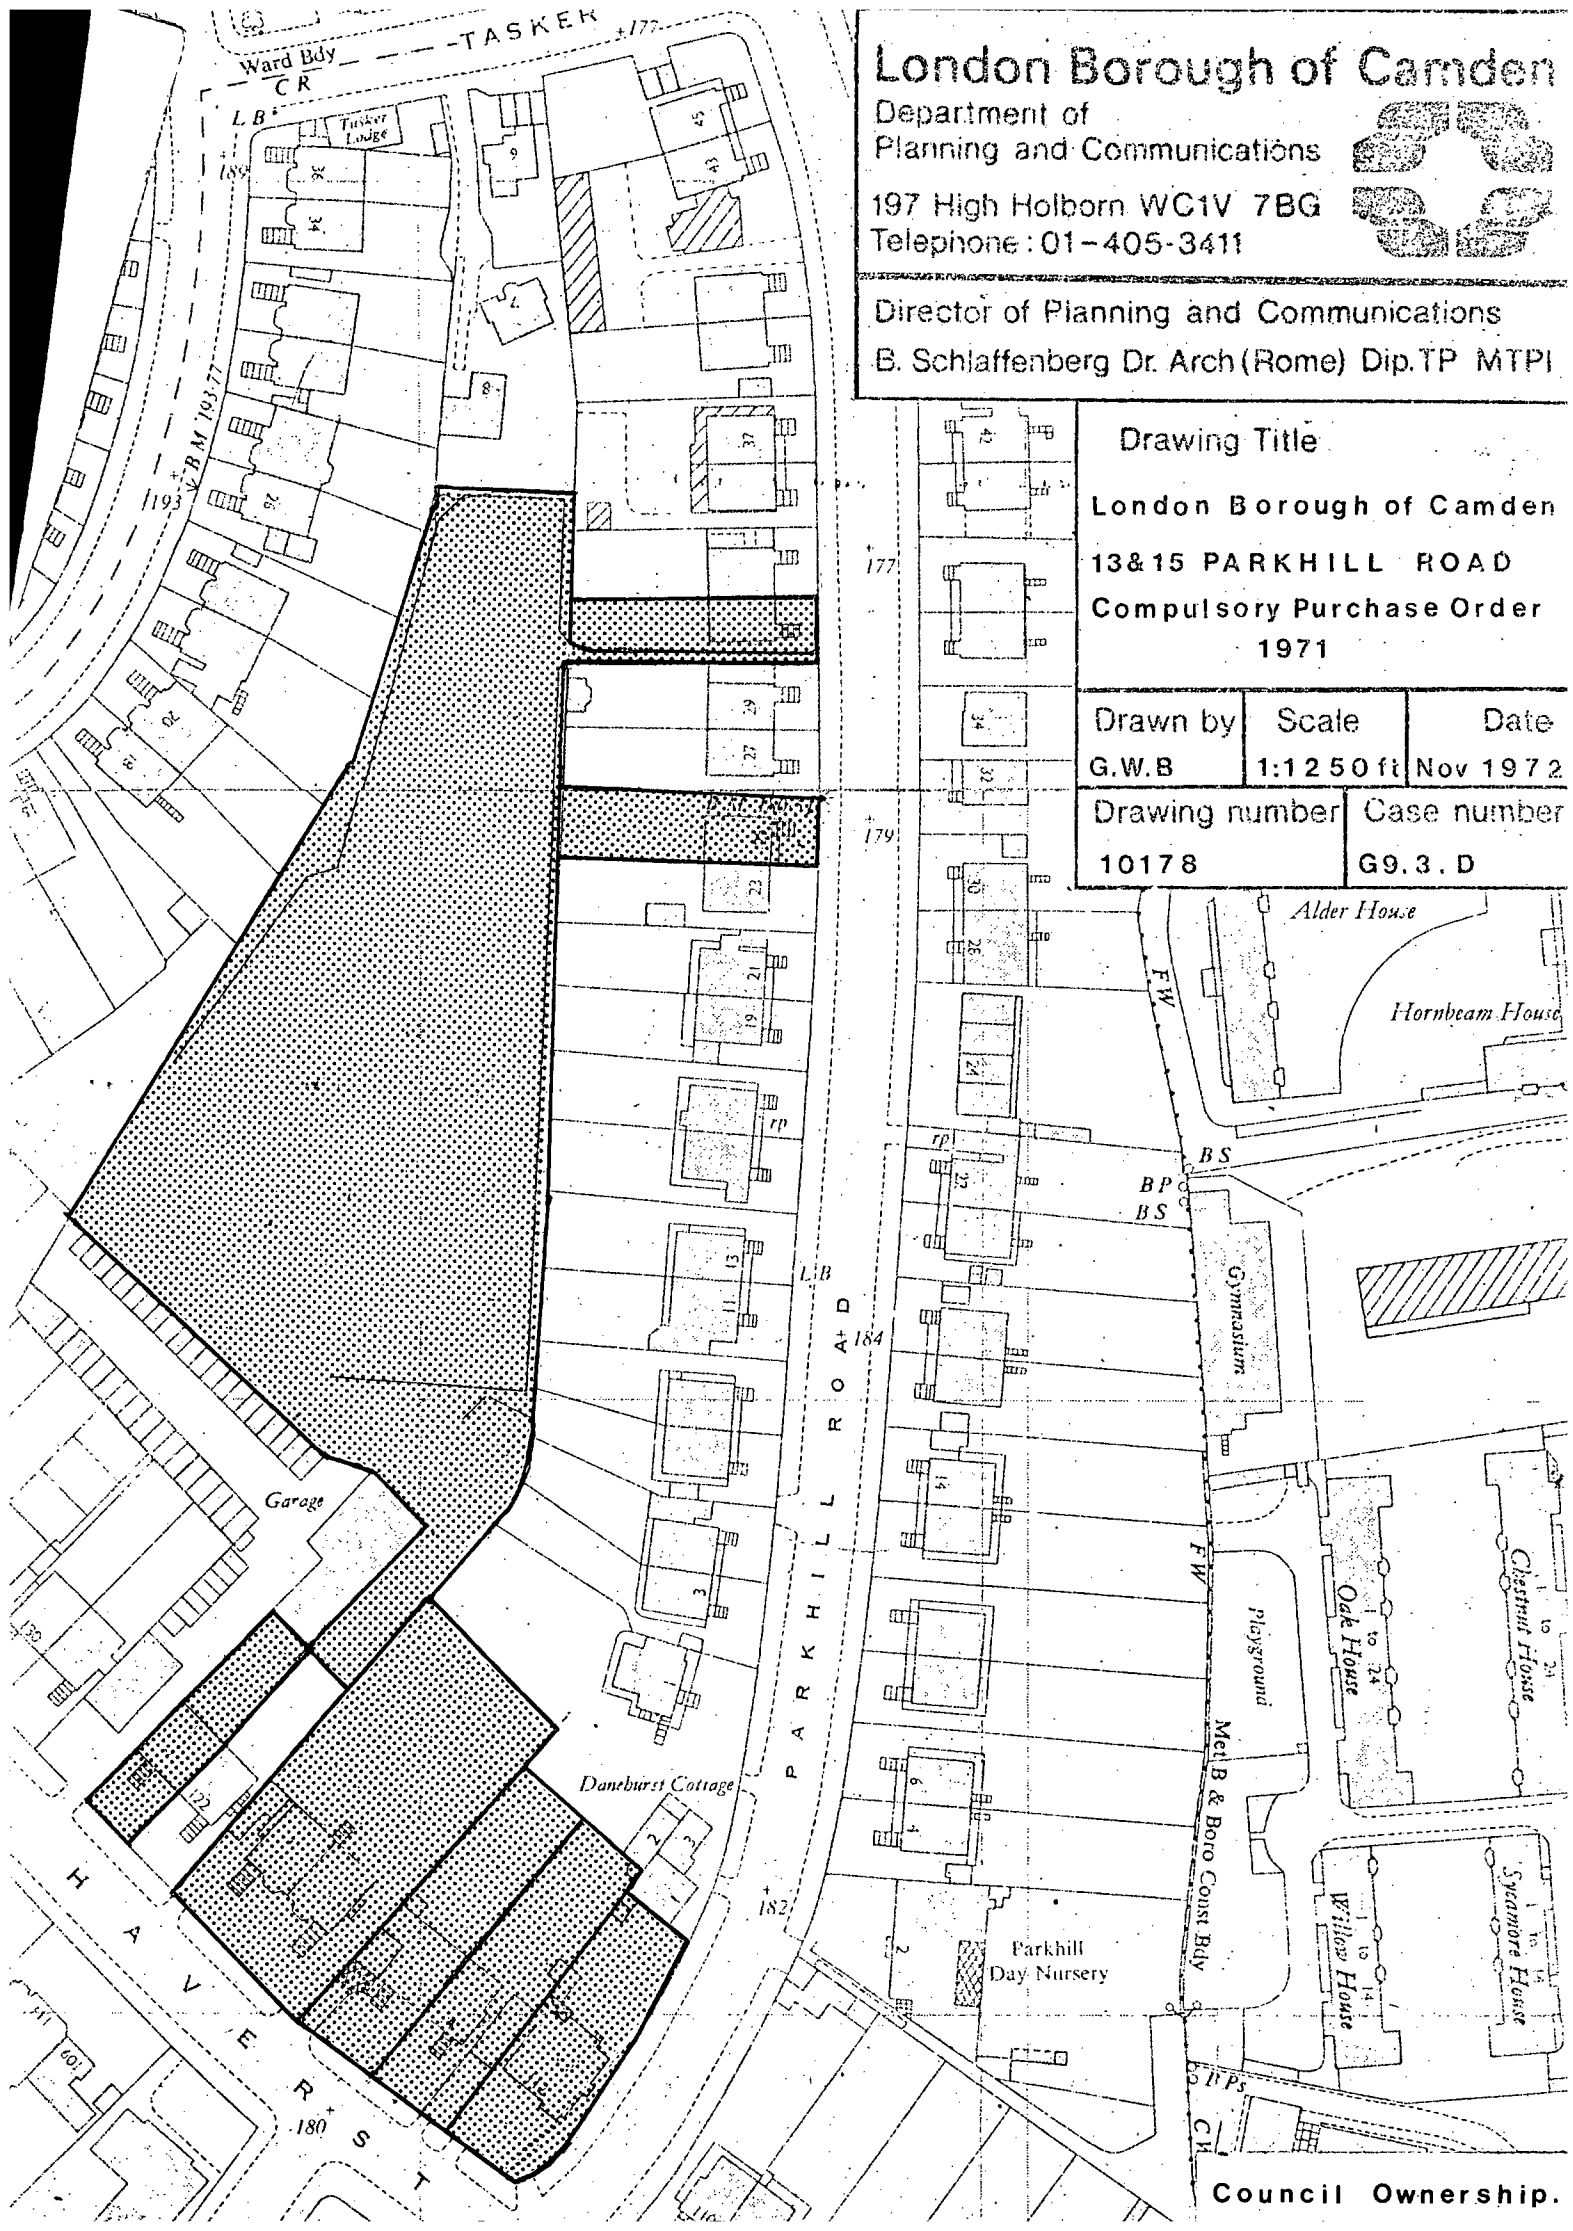

Council Ownership.