
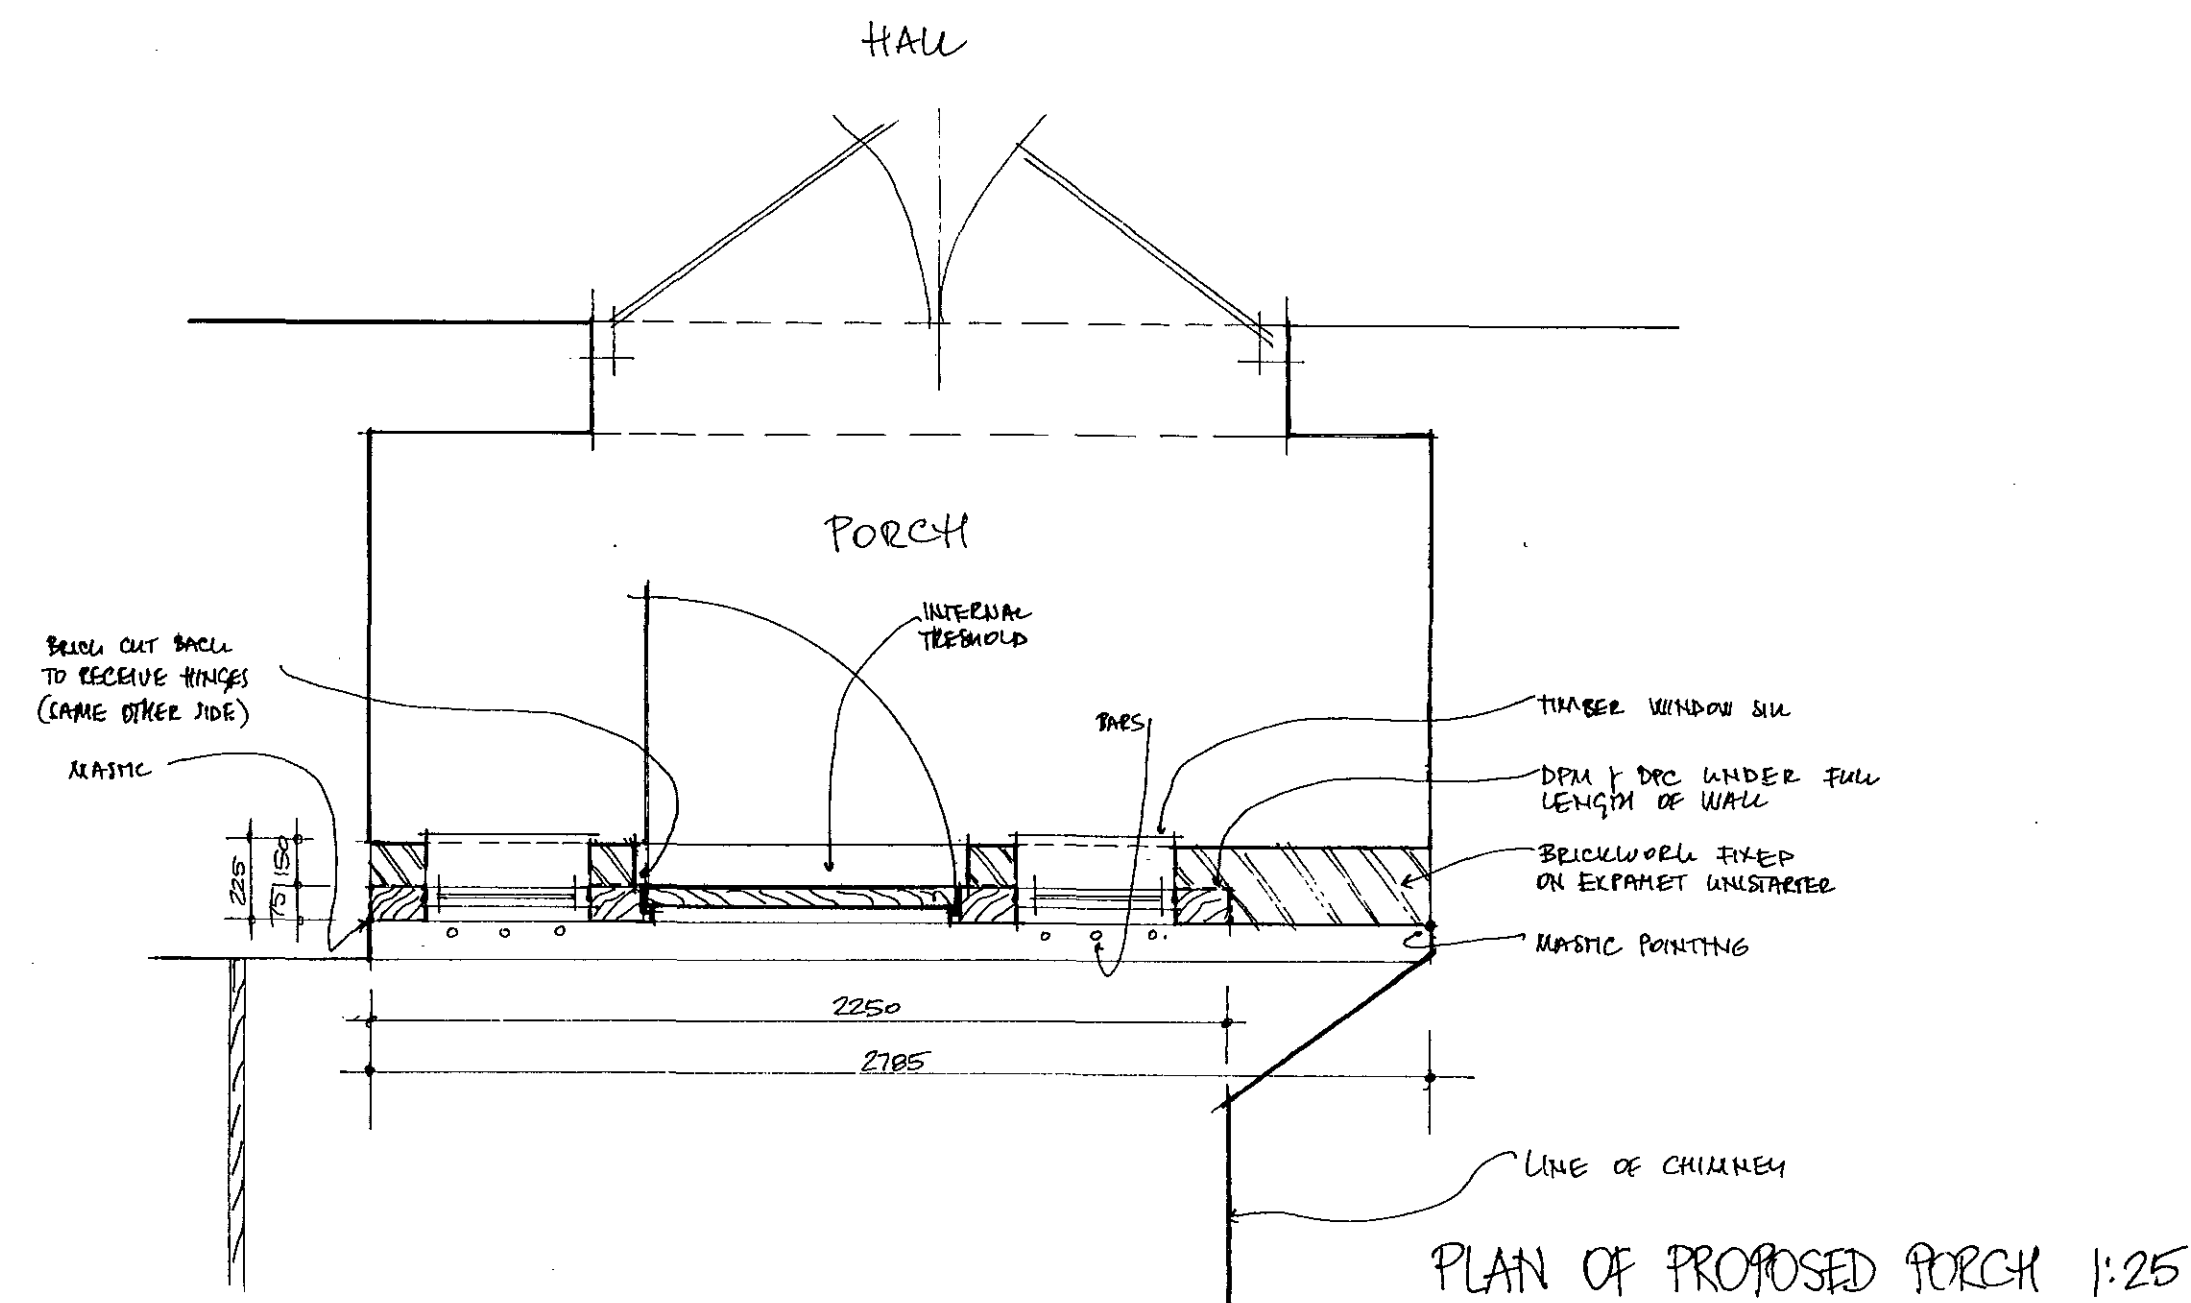


ALL DIMENSIONS TO BE CHECKED ON SITE  
AND ALL DISCREPANCIES AND ADJUSTMENTS  
TO BE NOTED AND PASSED TO THE SURVEYOR  
FOR FURTHER INSTRUCTIONS.

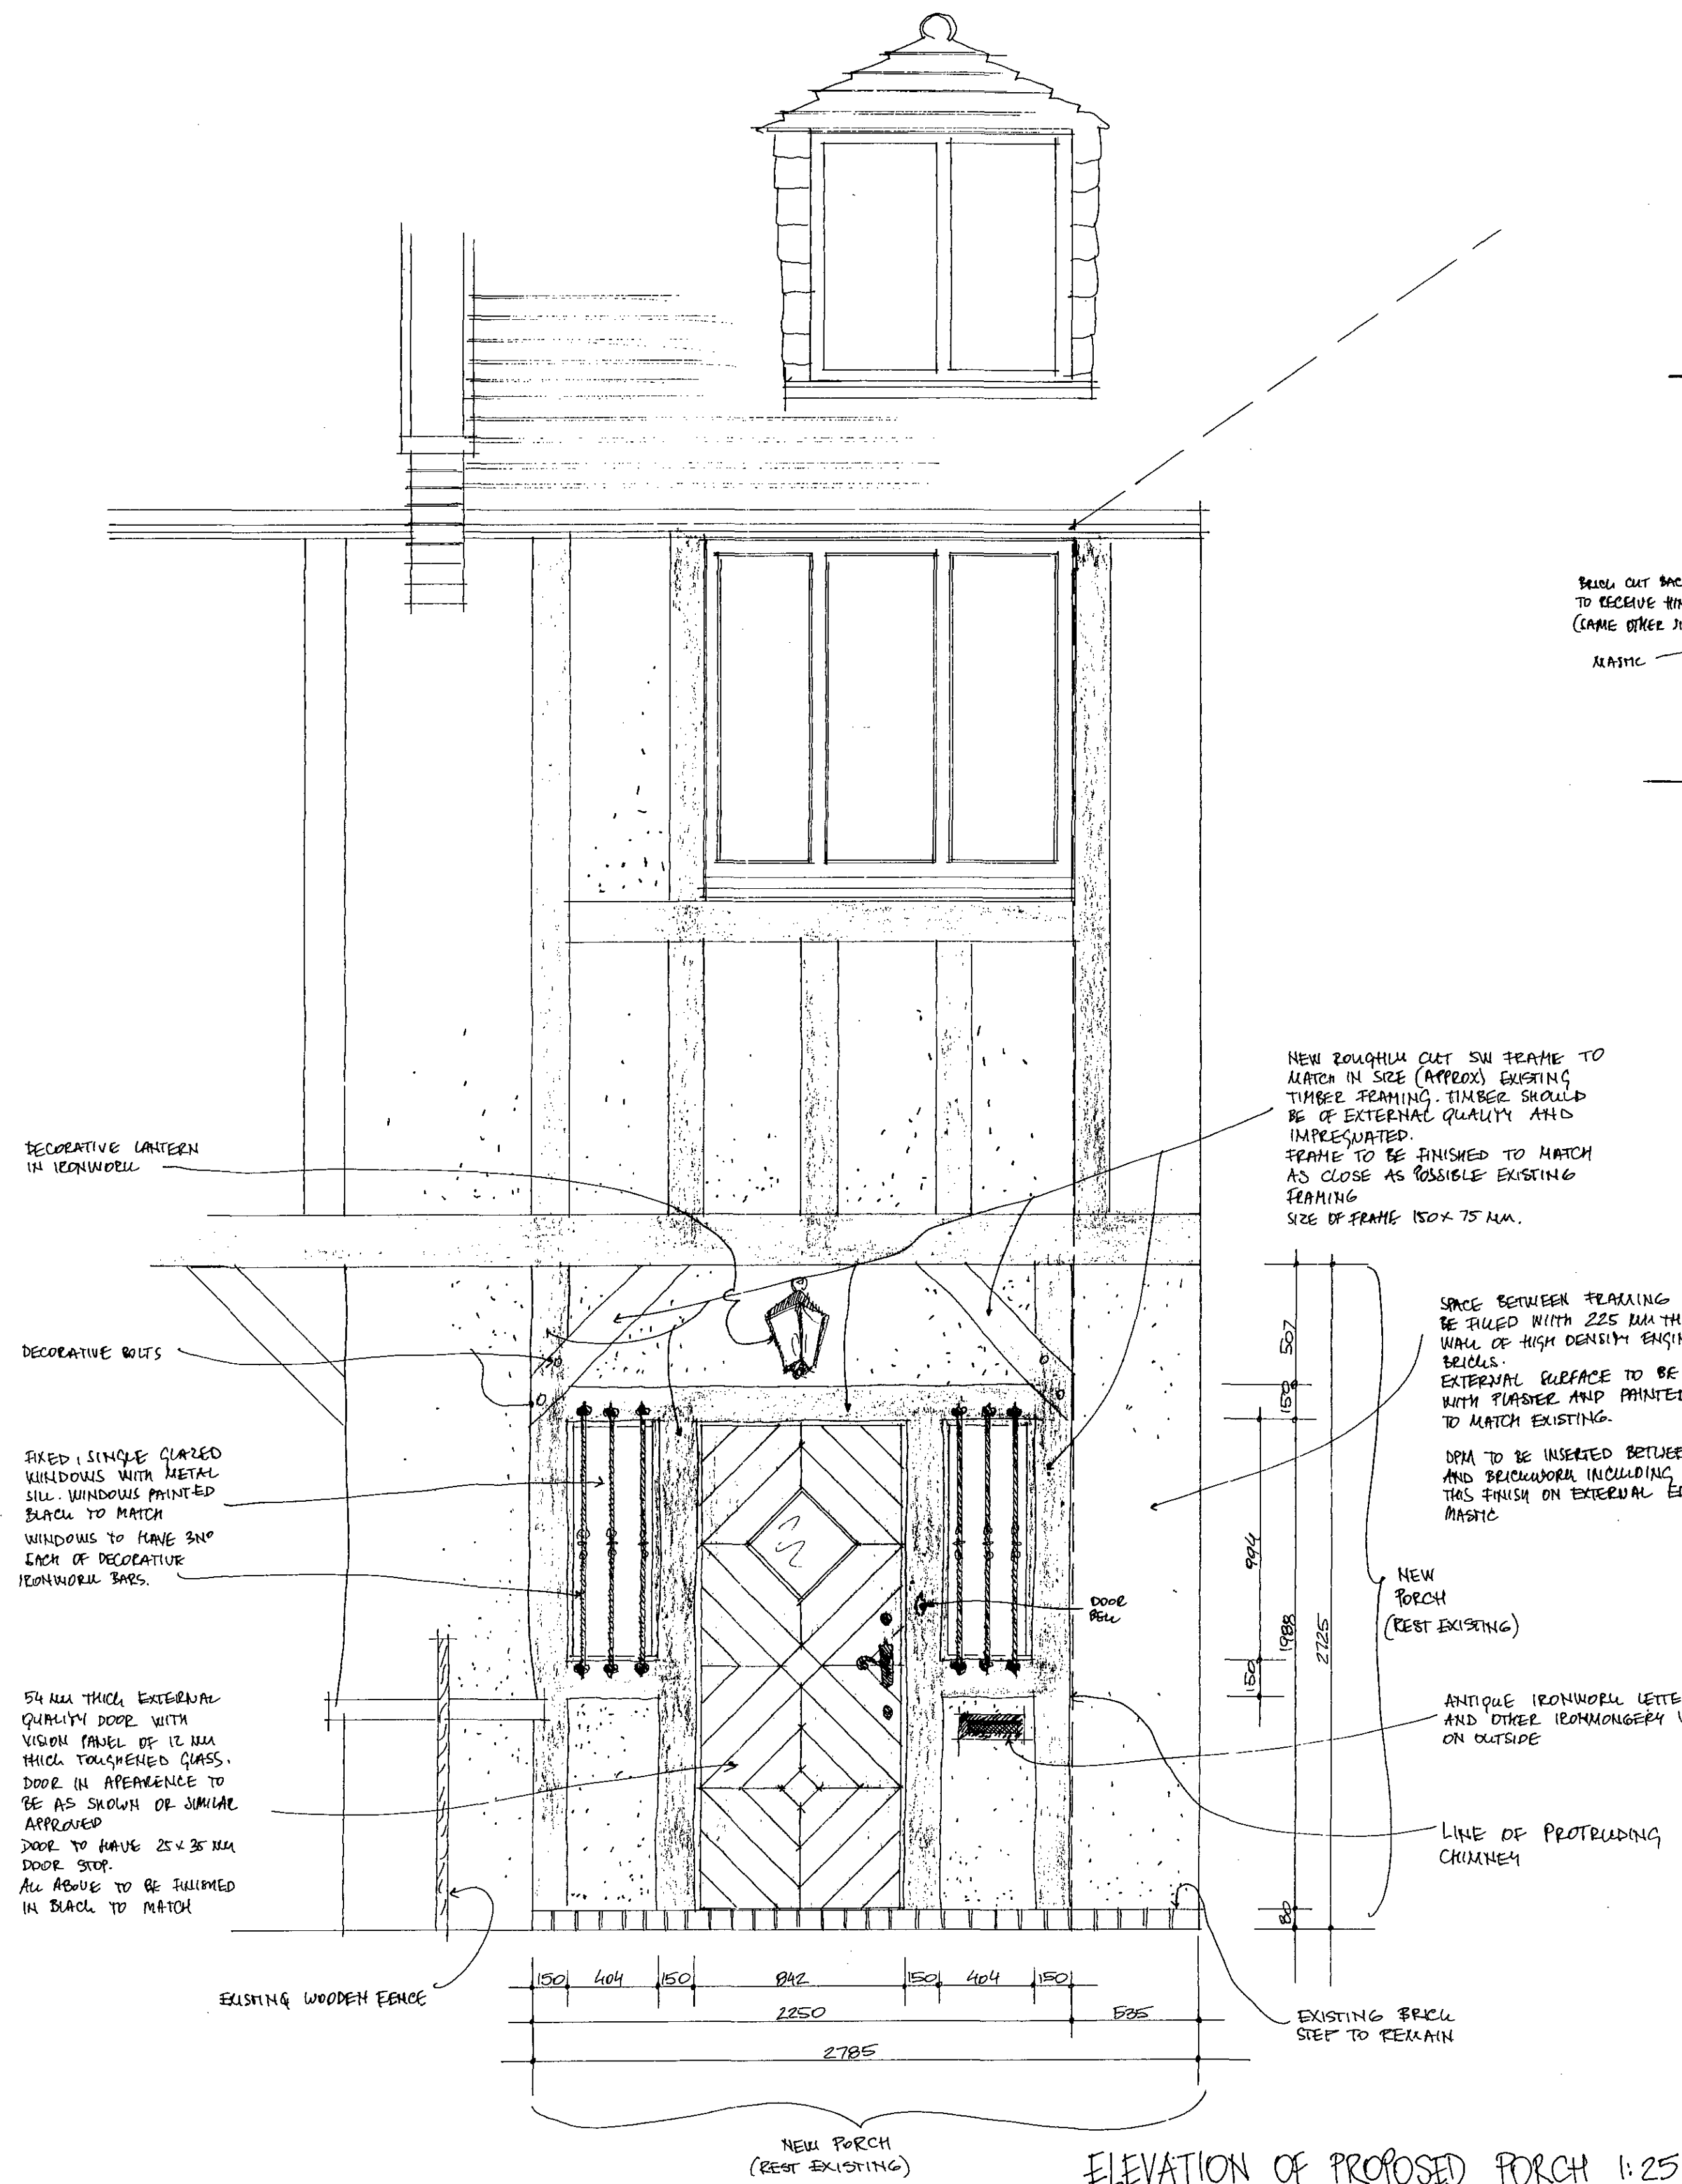

Gregory  
Phillips  
081 341 4256

await door catalogue  
from architect

picture of door shown photos from magazine

4 weeks for construction,  
27/11 rough down to within 100mm

|                           |          |           |
|---------------------------|----------|-----------|
| ref.                      | revision | date      |
| scale                     | 1:25     | 21-01-94  |
| date                      | drawn    | MAGDALENA |
| drawing title             |          |           |
| DETAILS OF PROPOSED PORCH |          |           |
| Job title                 |          |           |
| client EDUAR LANDY        |          |           |
| 55, PRIMROSE GARDENS, NW3 |          |           |