


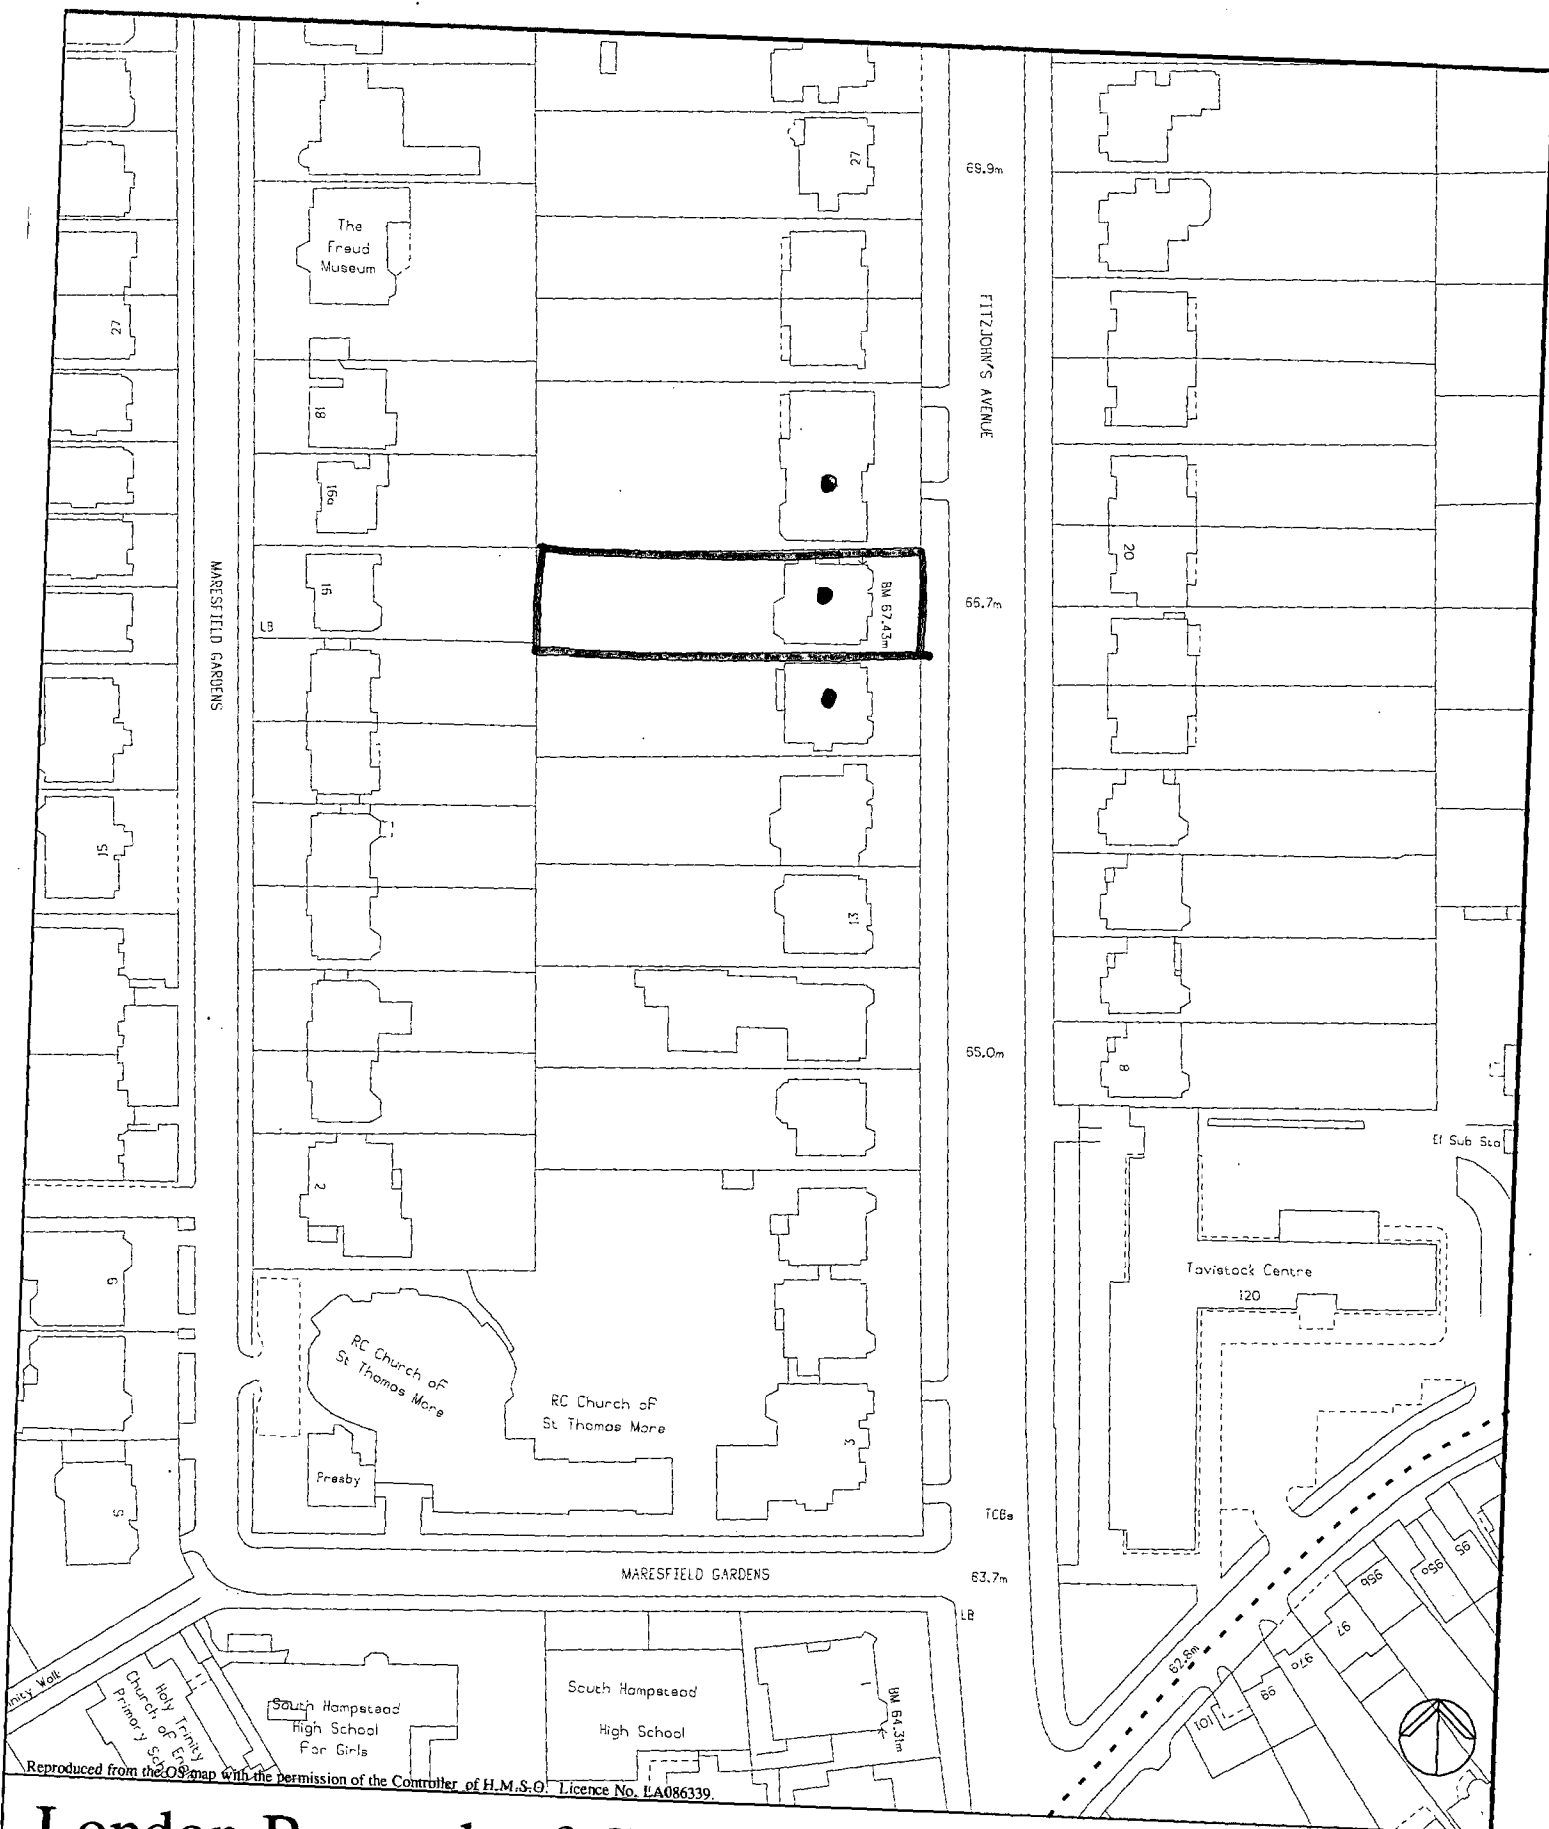

London Borough of Camden

Environment Department

Town Hall Extension

Argyle Street Entrance

London WC1H 8EQ

19 FITZJOHN'S AVENUE

Date: 3-Dec-1996

Scale: 1 : 1250