


GENERAL NOTES

All dimensions to be verified on site by General Contractor, prior to commencing any work, or any shop drawings.

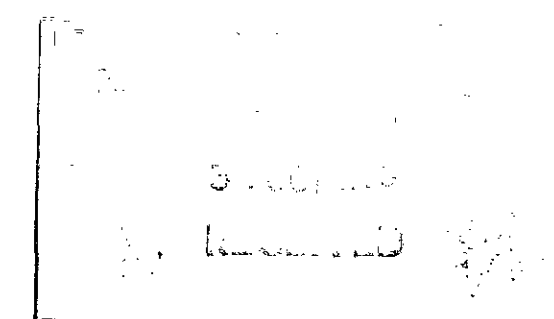

Revisions

TP 3804563


43 Belsize Park Gardens.
London. NW3.

Roof Conversion.


Clients: Mr. & Mrs. J. Dawson.

Scales	1:50.		
Drawn		Date	Sept.'88.
Job	Drawing Number	Rev.	
5094	2		

Anthony Byrne Associates.
6 Ivor Street. London. NW1.
Tel: 01-267 2396.


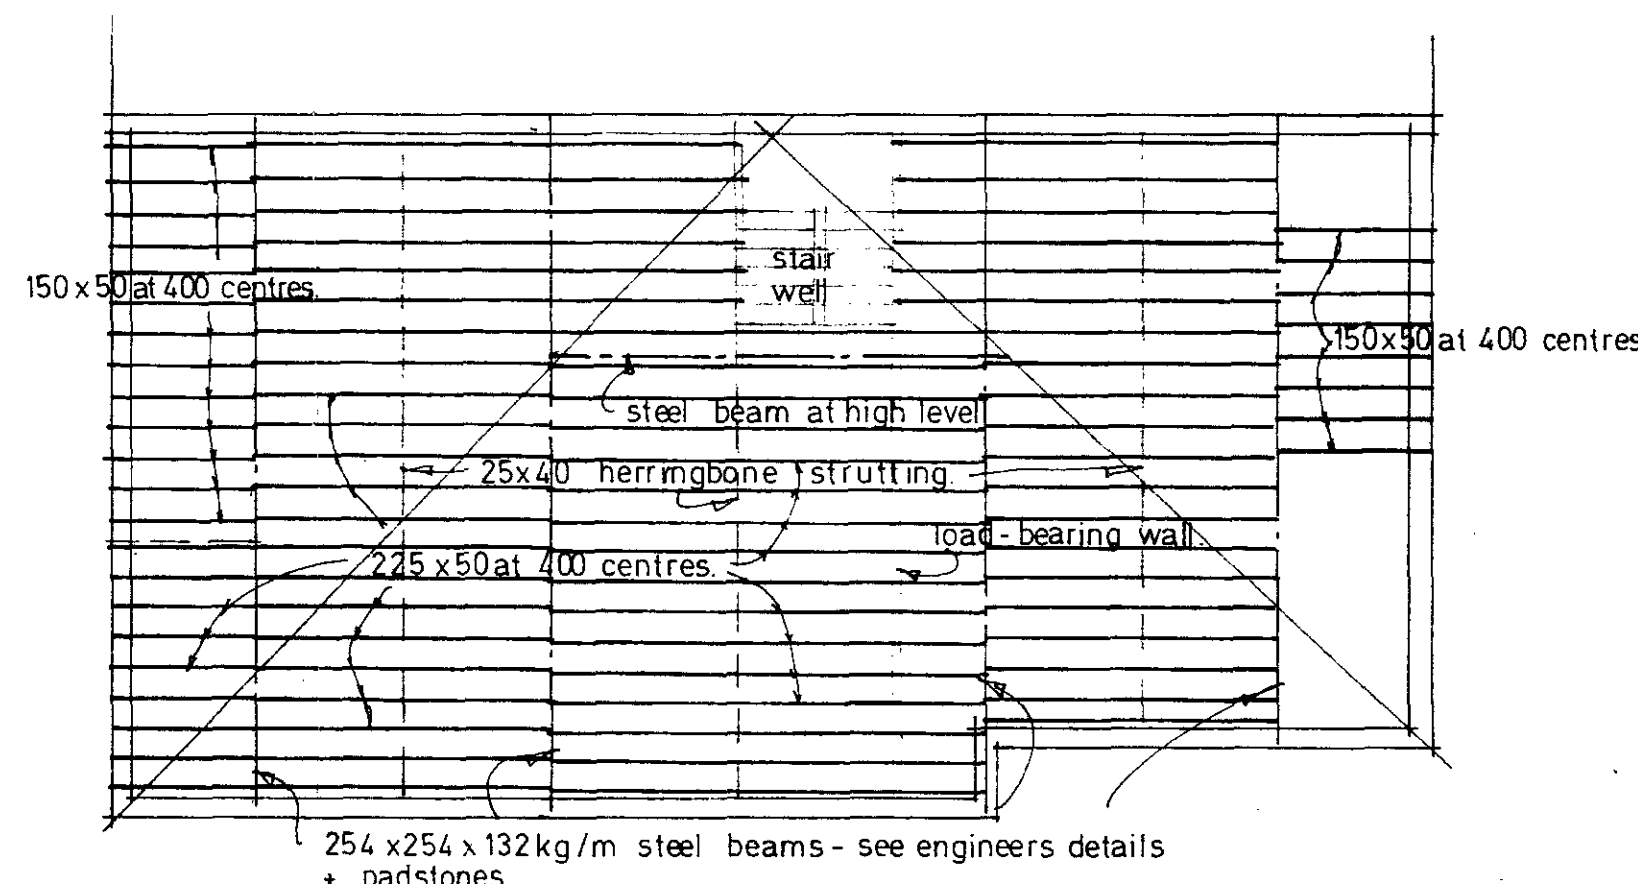


JOIST PLAN. 1:100.

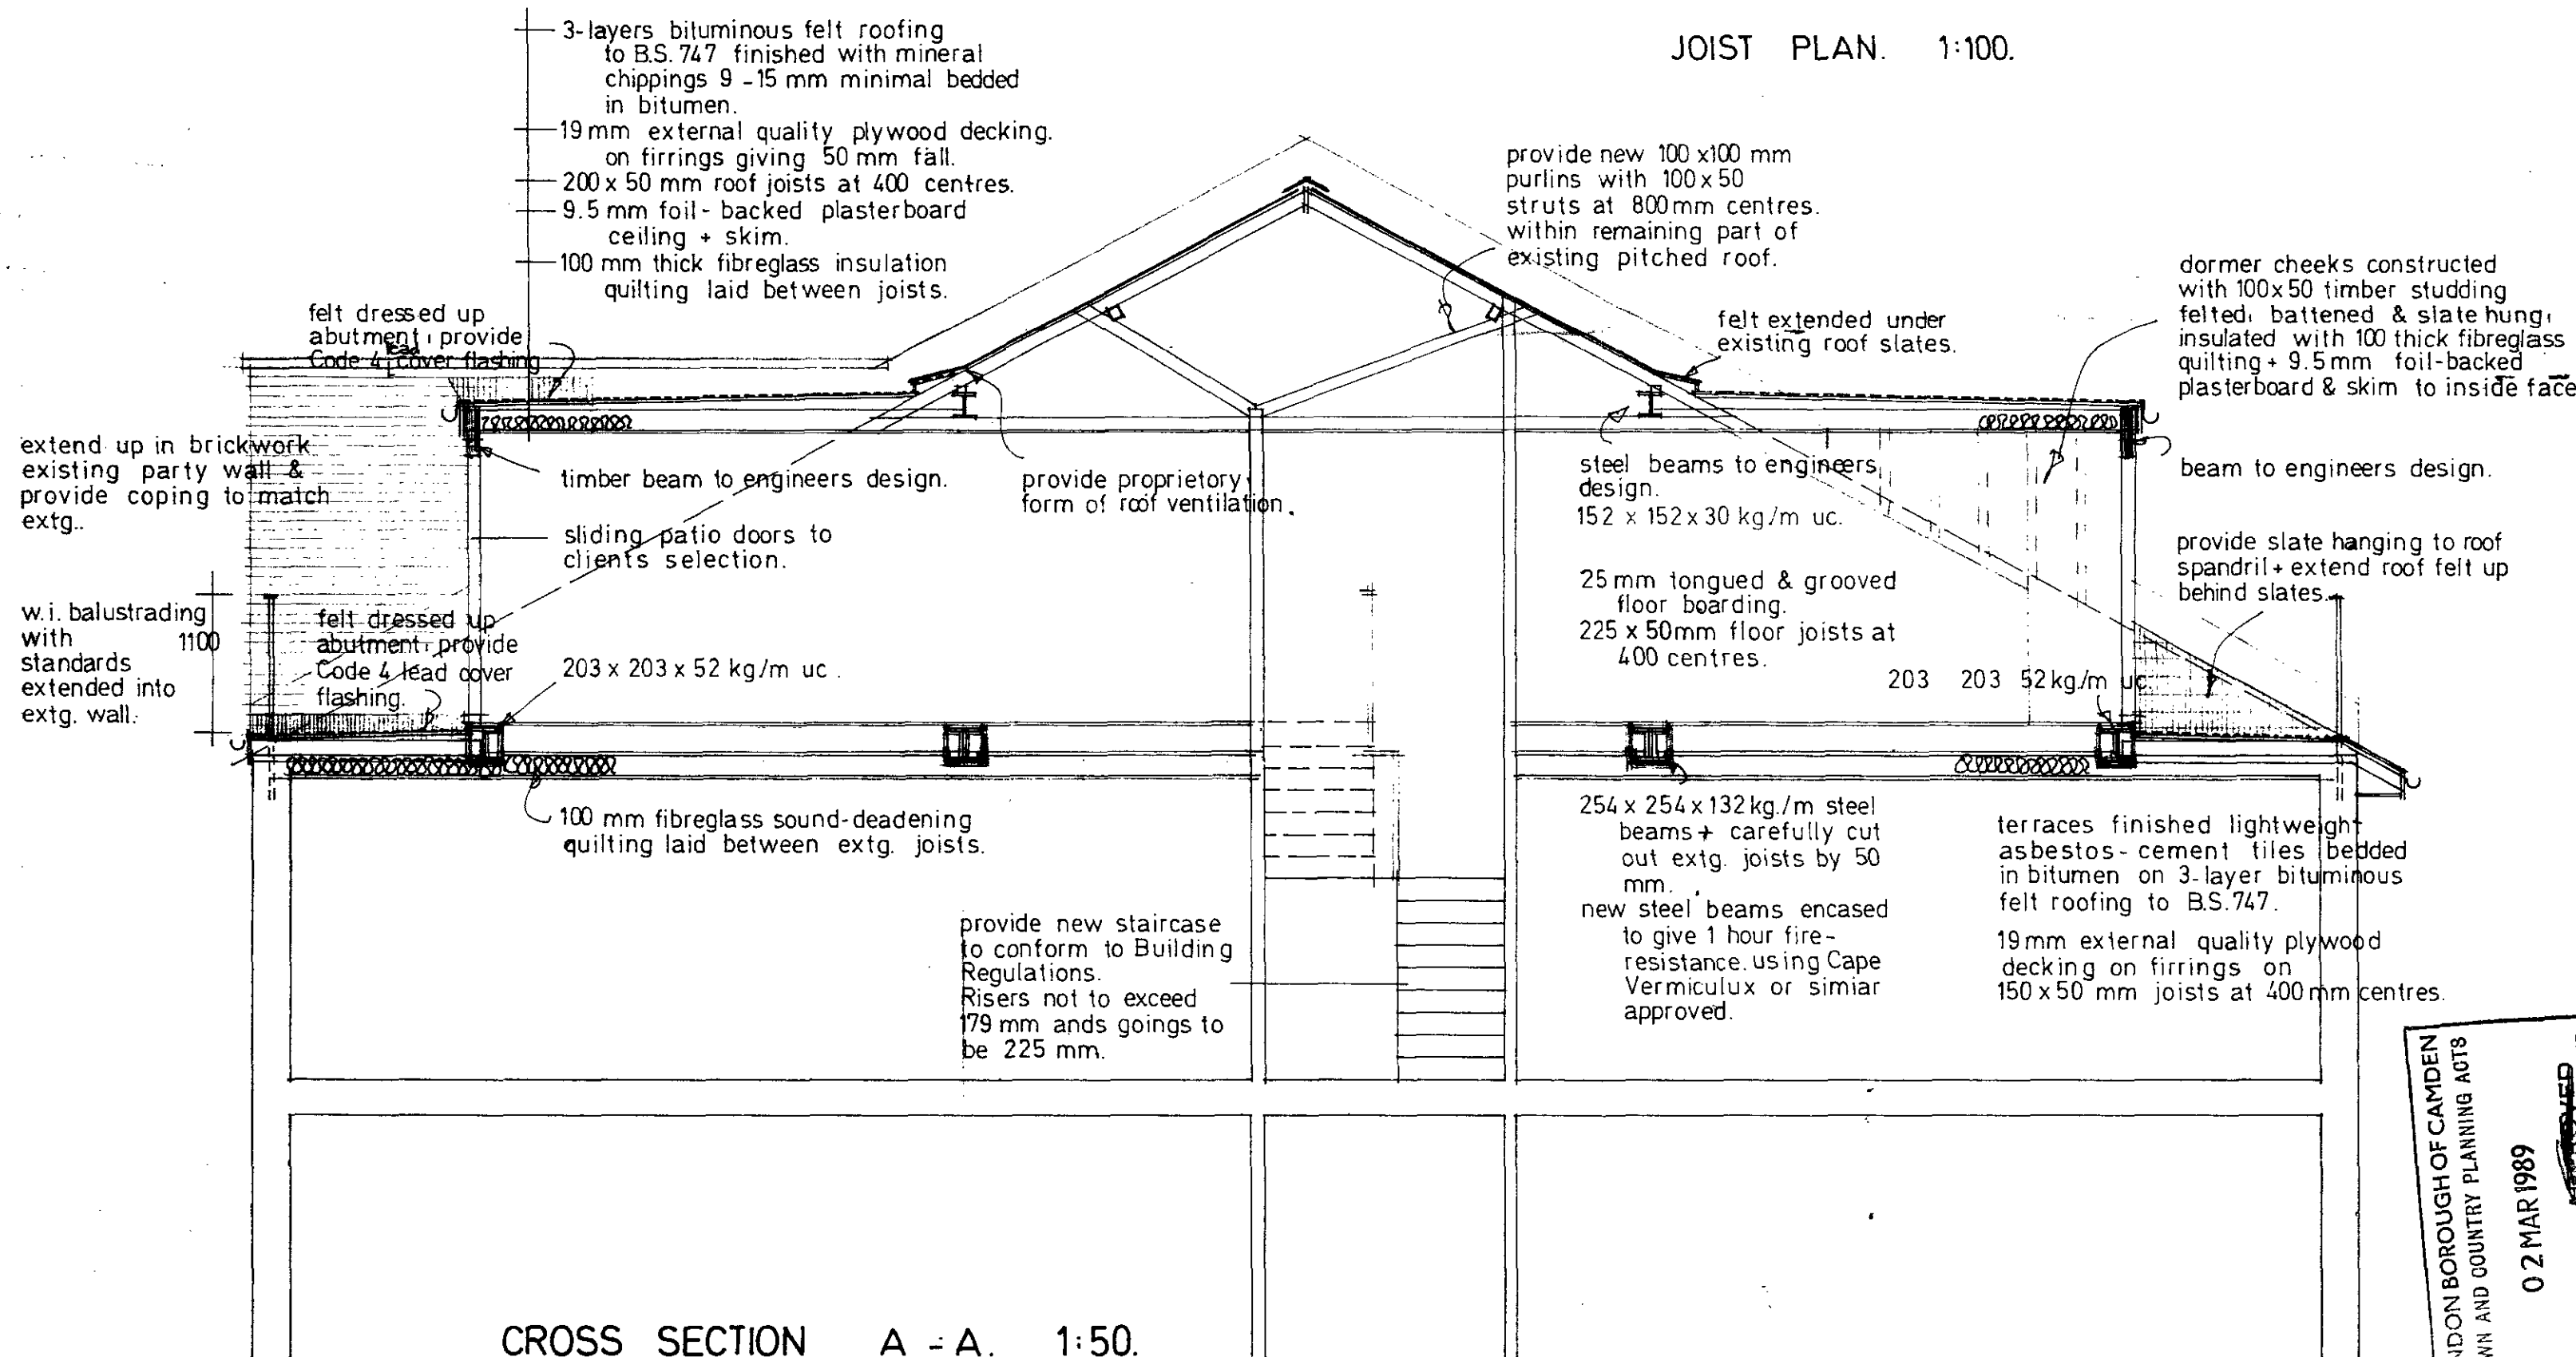

CROSS SECTION A-A. 1:50.


LONDON BOROUGH OF CAMDEN
TOWN AND COUNTRY PLANNING ACTS
02 MAR 1989
APPROVED
PLANS NOT APPROVED
ON BEHALF OF THE COUNCIL

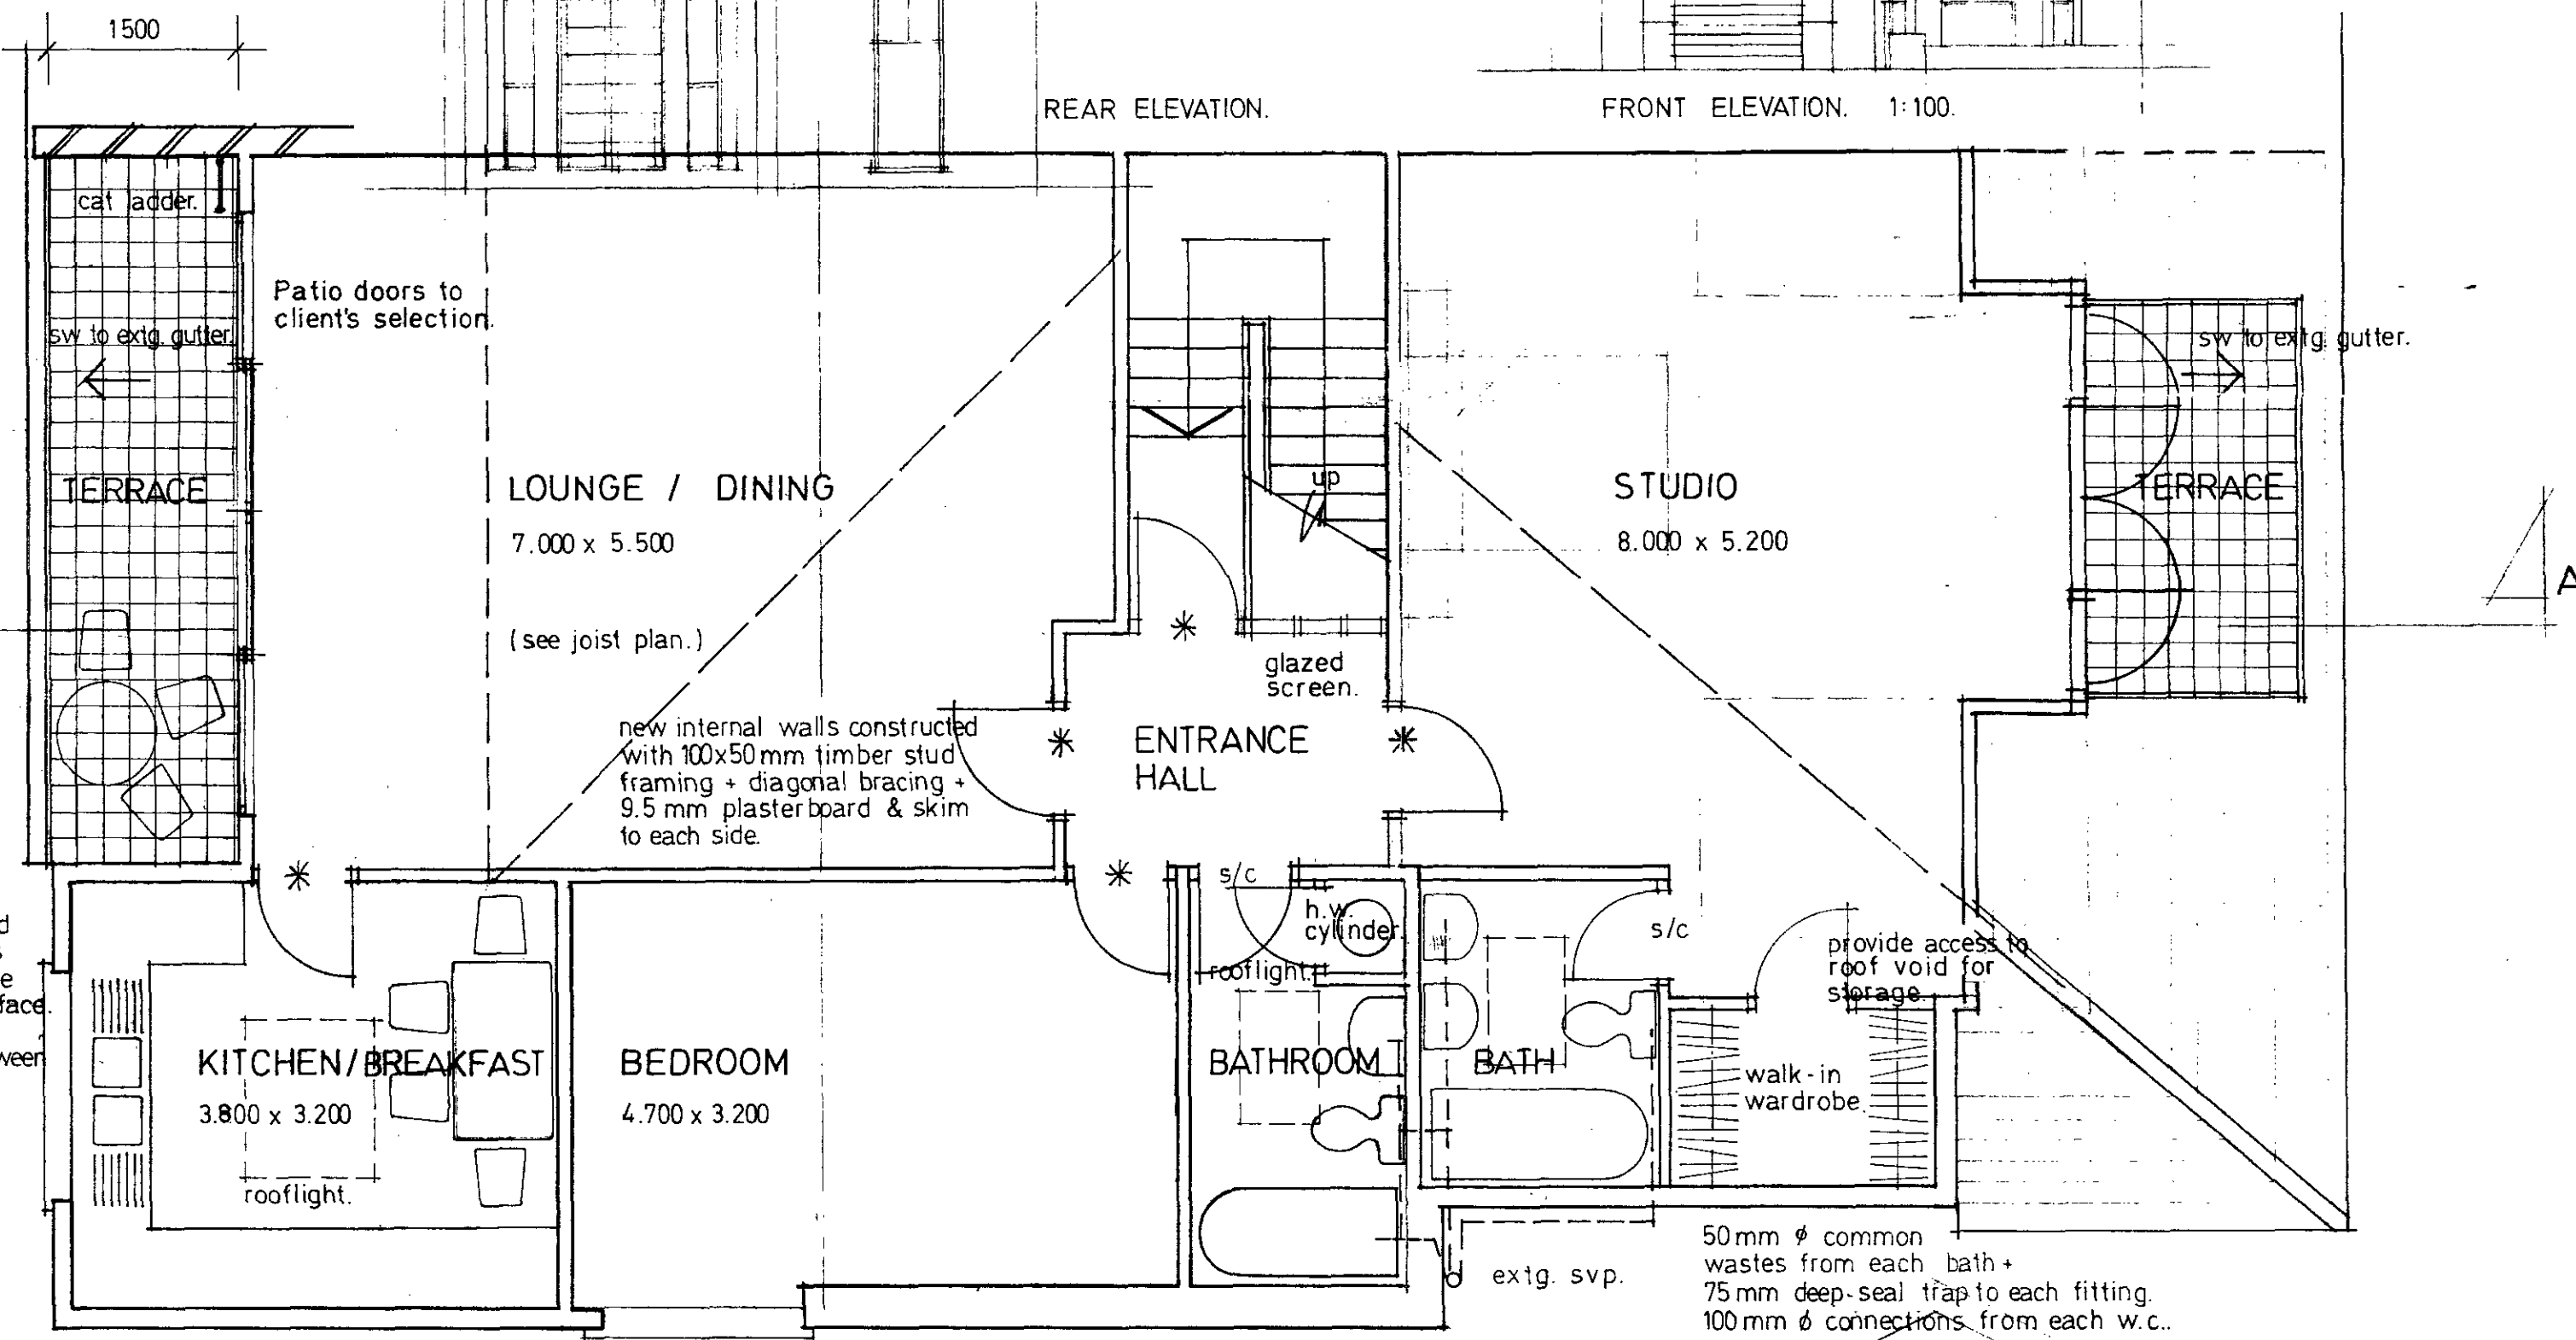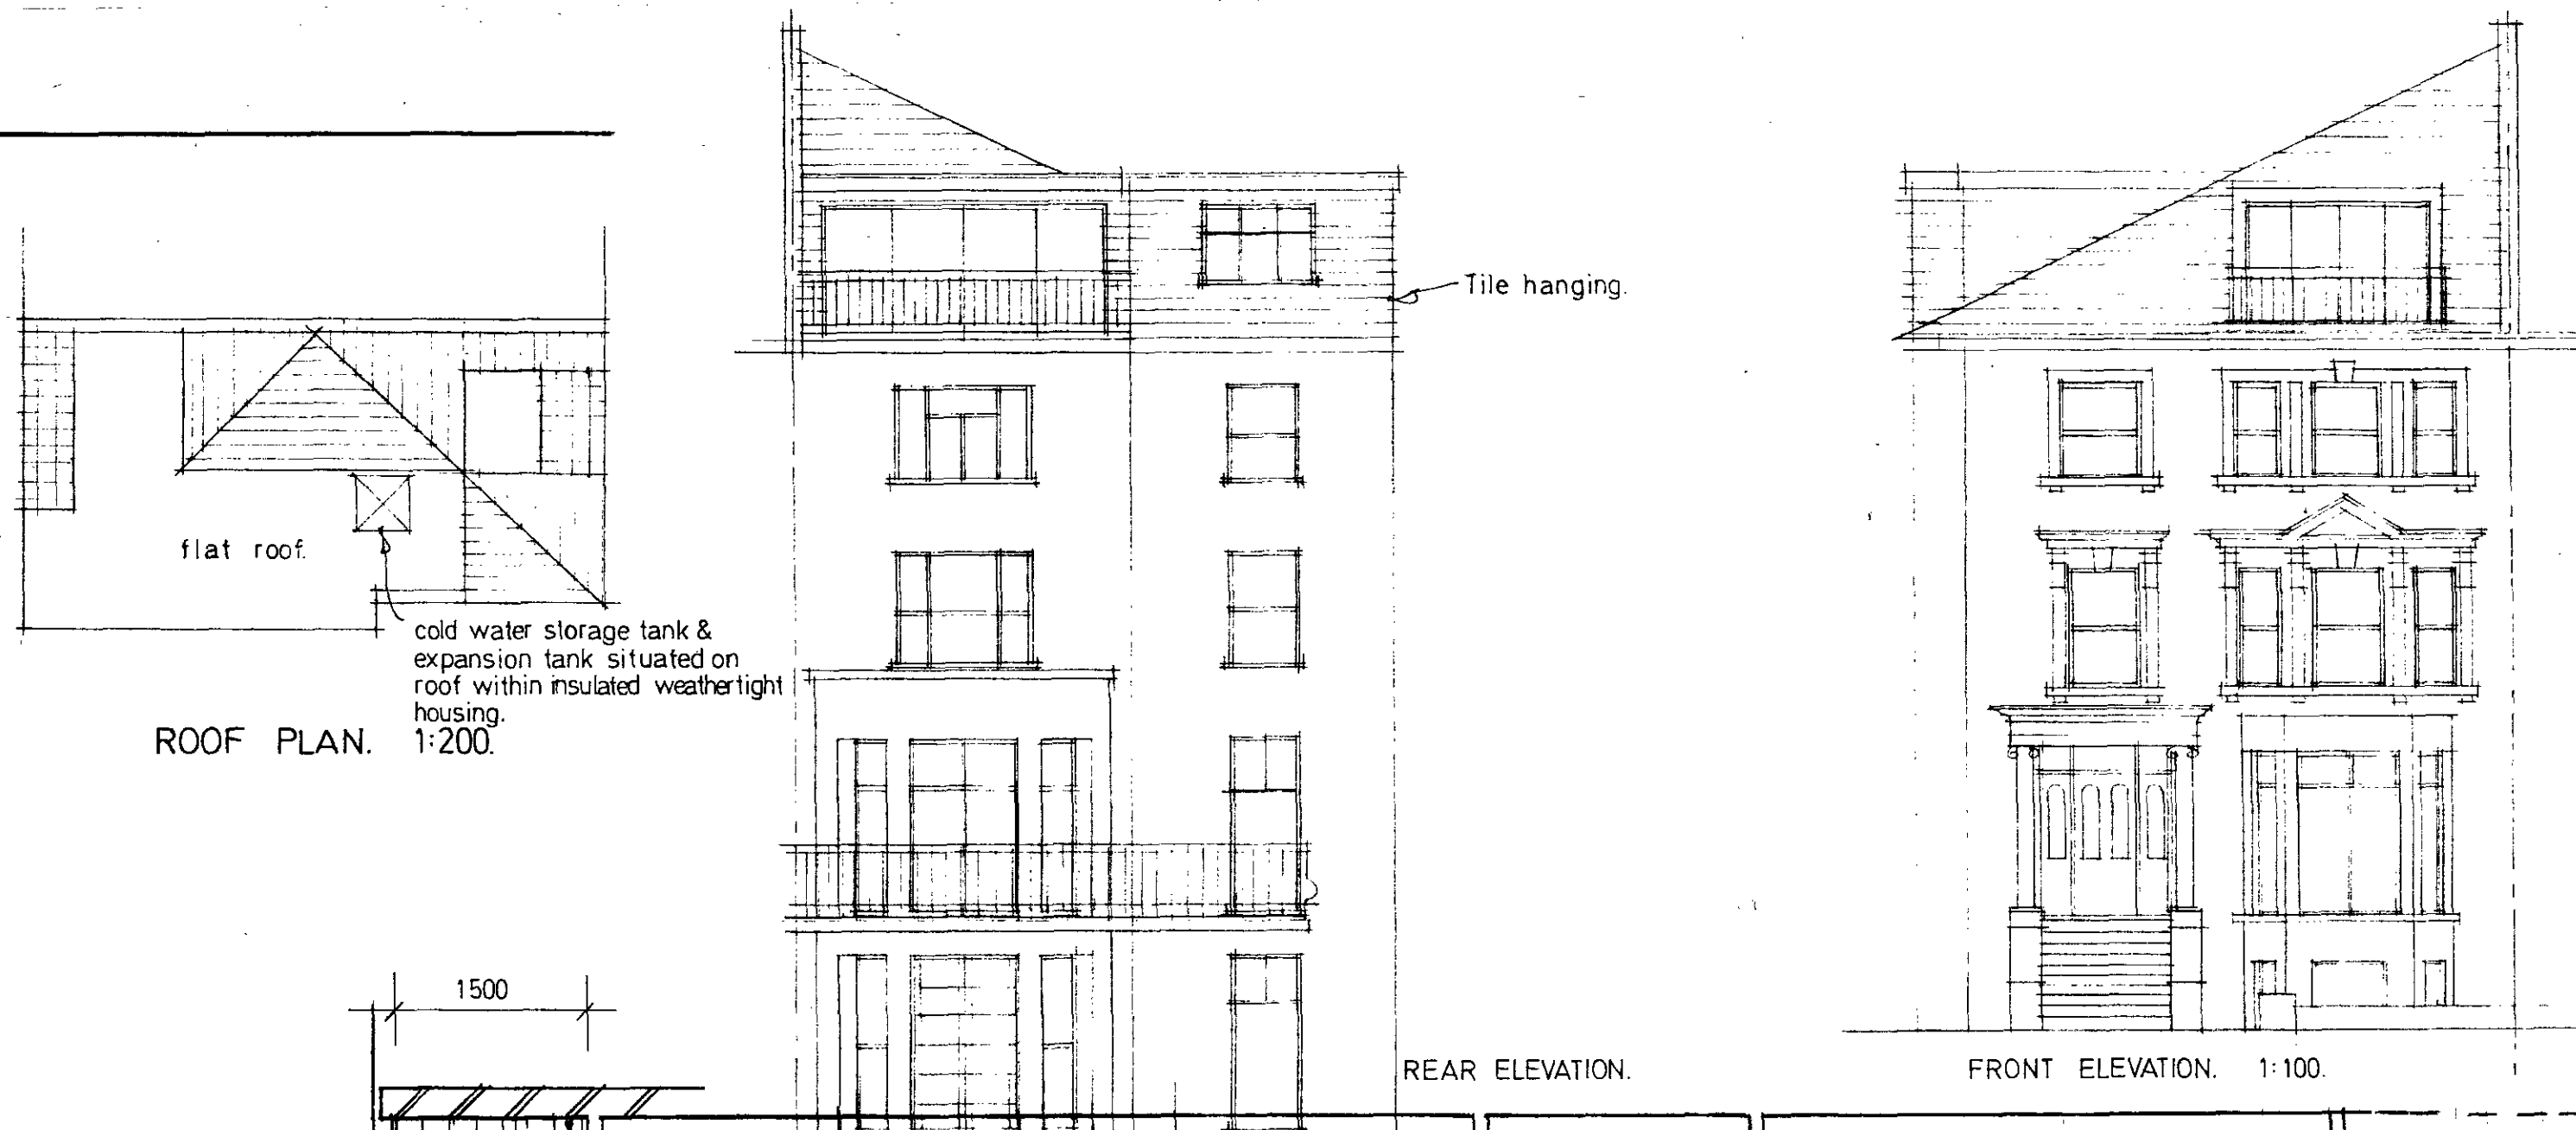

KEY:


* 1/2 hour fire-resisting self-closings doors.

s/c self-closing doors.

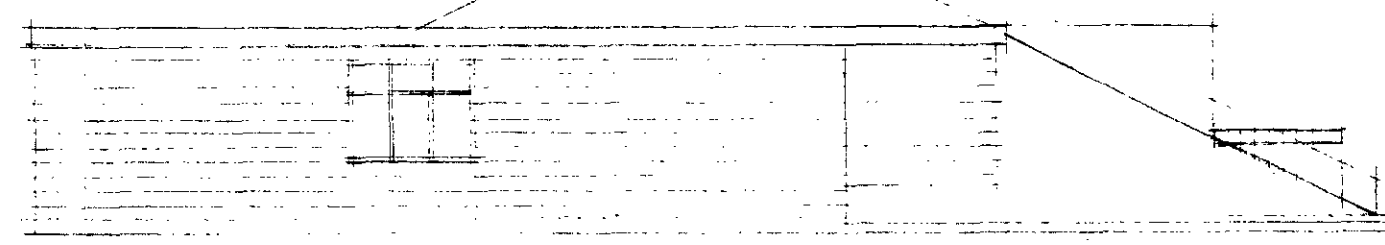

GENERAL NOTES

All dimensions to be verified on site by General Contractor, prior to commencing any work, or any shop drawings.

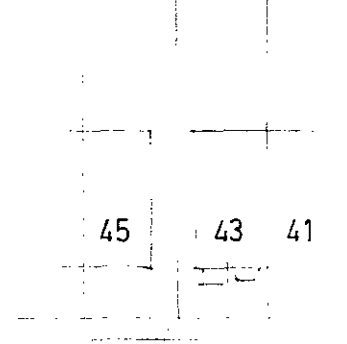

Revisions

LONDON BOROUGH OF CAMDEN
TOWN AND COUNTRY PLANNING ACTS
02 MAR 1989
PLANS NOT APPROVED
ON BEHALF OF THE COUNCIL

17P8804563

43 Belsize Park Gardens.
London. NW3.

Roof Conversion.

CLIENTS: MR. & MRS. J. DAWSON.

Scales	1:50.		
Drawn		Date	August '88.
Job	Drawing Number	Rev.	
5094	1	B	

anthony byrne associates.
6 ivor street. london. nw1.
tel: 01-267 2396.