


CASE COPY
 LONDON BOROUGH OF CAMDEN
 TOWN AND COUNTRY PLANNING ACTS
 30 JUN 1995
 PLANS ~~APPROVED~~
 NOT APPROVED
 ON BEHALF OF THE COUNCIL

Excavation Around
 Tree Main & SUB
 Main Roots Identified.

SURFACE FINISH.
 SUB-BASE.

Tree Keeping
 Pro-TECTing TREE.

SECTION

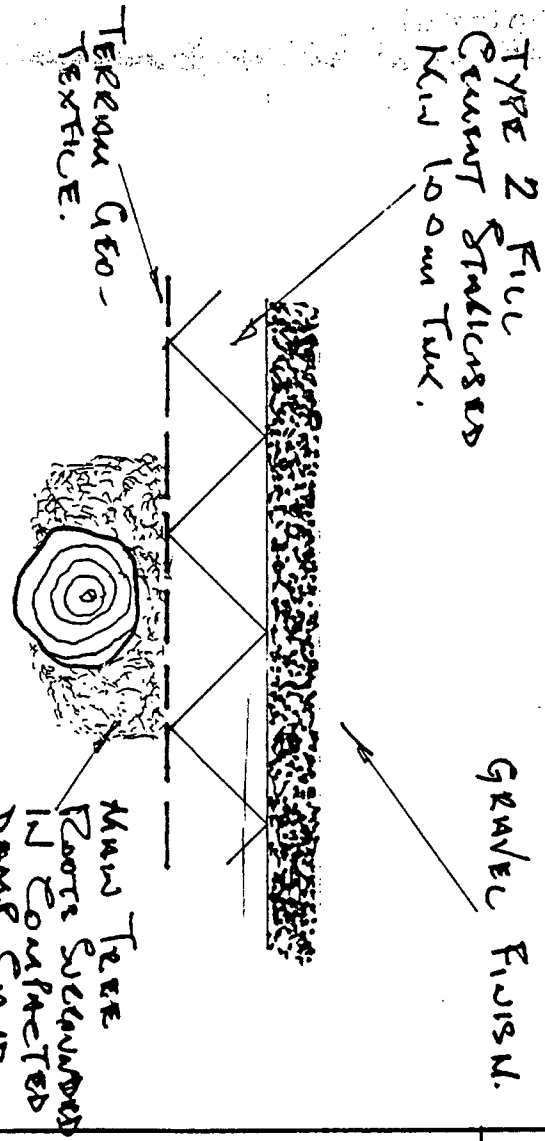


NOTE
 Final LAYERS
 DECIDED ON SITE
 DEPENDING ON DEPTH
 OF TREE ROOTS.

9500758

ROGER R. LANKESTER
 C.ENG. M.I. STRUCT.E.
 CHARTERED STRUCTURAL ENGINEER
 RACKHAM HOUSE
 22, MARKS CLOSE
 INGATESTONE
 ESSEX
 TELEPHONE: 0277 353450

PROJECT. 53, LANCASTER
 GROVE, LONDON NW3.
 DRAWING TITLE
 DETAILS OF NEW
 DRIVE WAY ADJACENT TO
 EXISTING TREES

JOB No
 DWG No
 94274
 /02

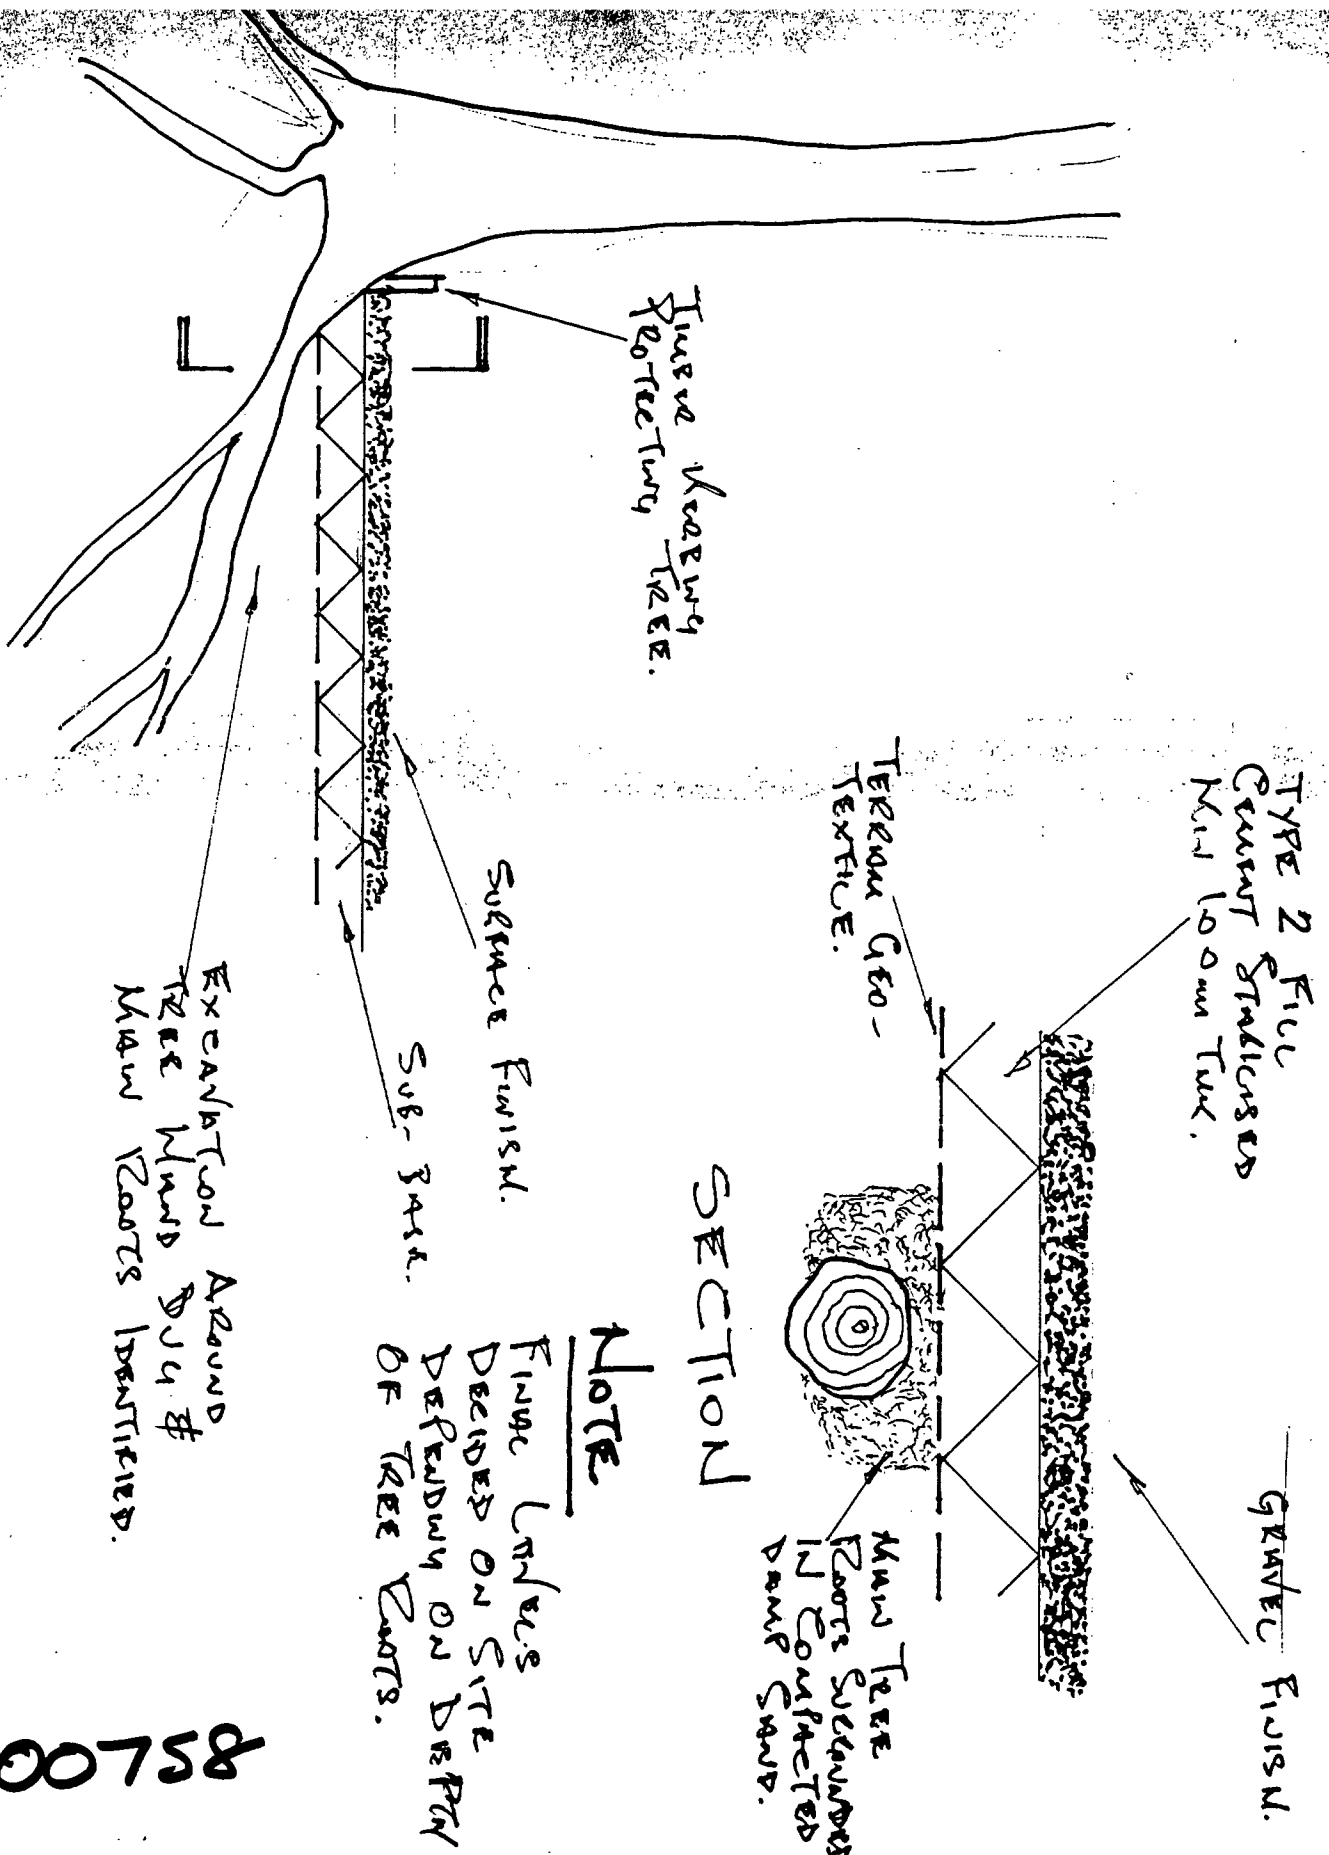


85L0089


ROGER R. LANKESTER
 C.ENG. M.I. STRUCT.E.
 CHARTERED STRUCTURAL ENGINEER
 RACKHAM HOUSE
 22, MARKS CLOSE
 INGATESTONE
 ESSEX
 TELEPHONE: 0277 353450

<u>PROJECT.</u> 53, LANCASTER GROVE, LONDON NW3.	<u>JOB No</u>
<u>DRAWING TITLE</u> DETAILS OF NEW DRIVE WAY ADJACENT TO EXISTING TREES	<u>DWG No</u> 94274 / 02


notes.
 Any discrepancies in dimensions or detail to be reported to the architect immediately.
 This drawing to be read in conjunction with all relevant architectural, structural and services drawings.

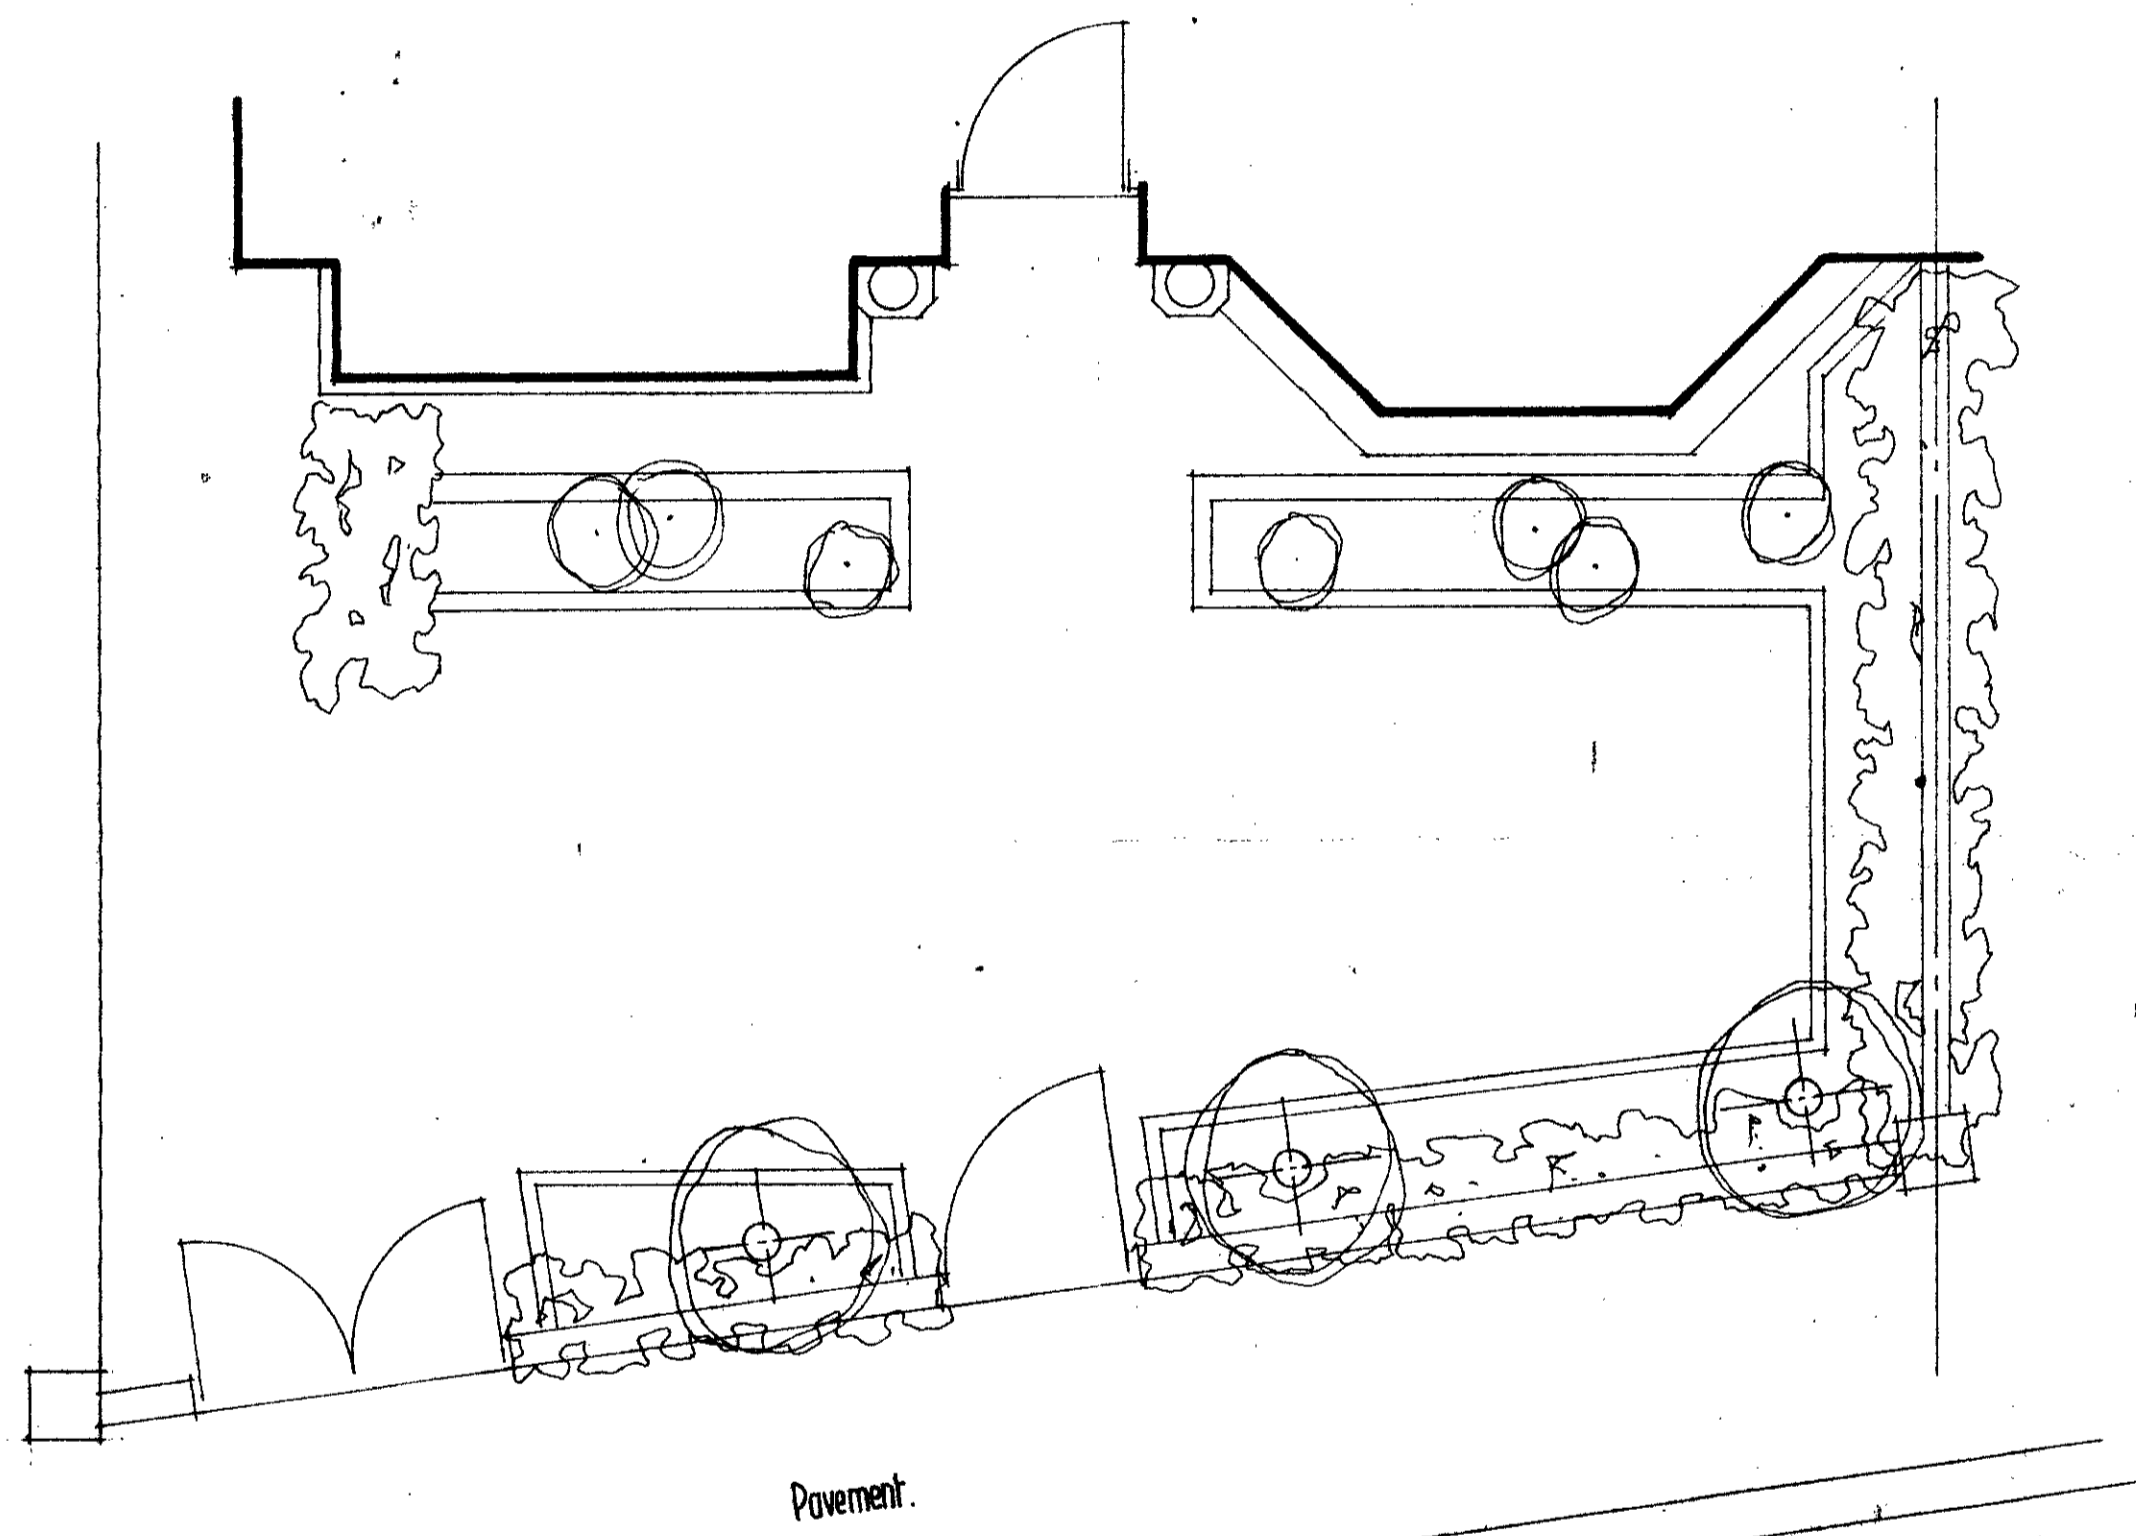


Existing Plan.

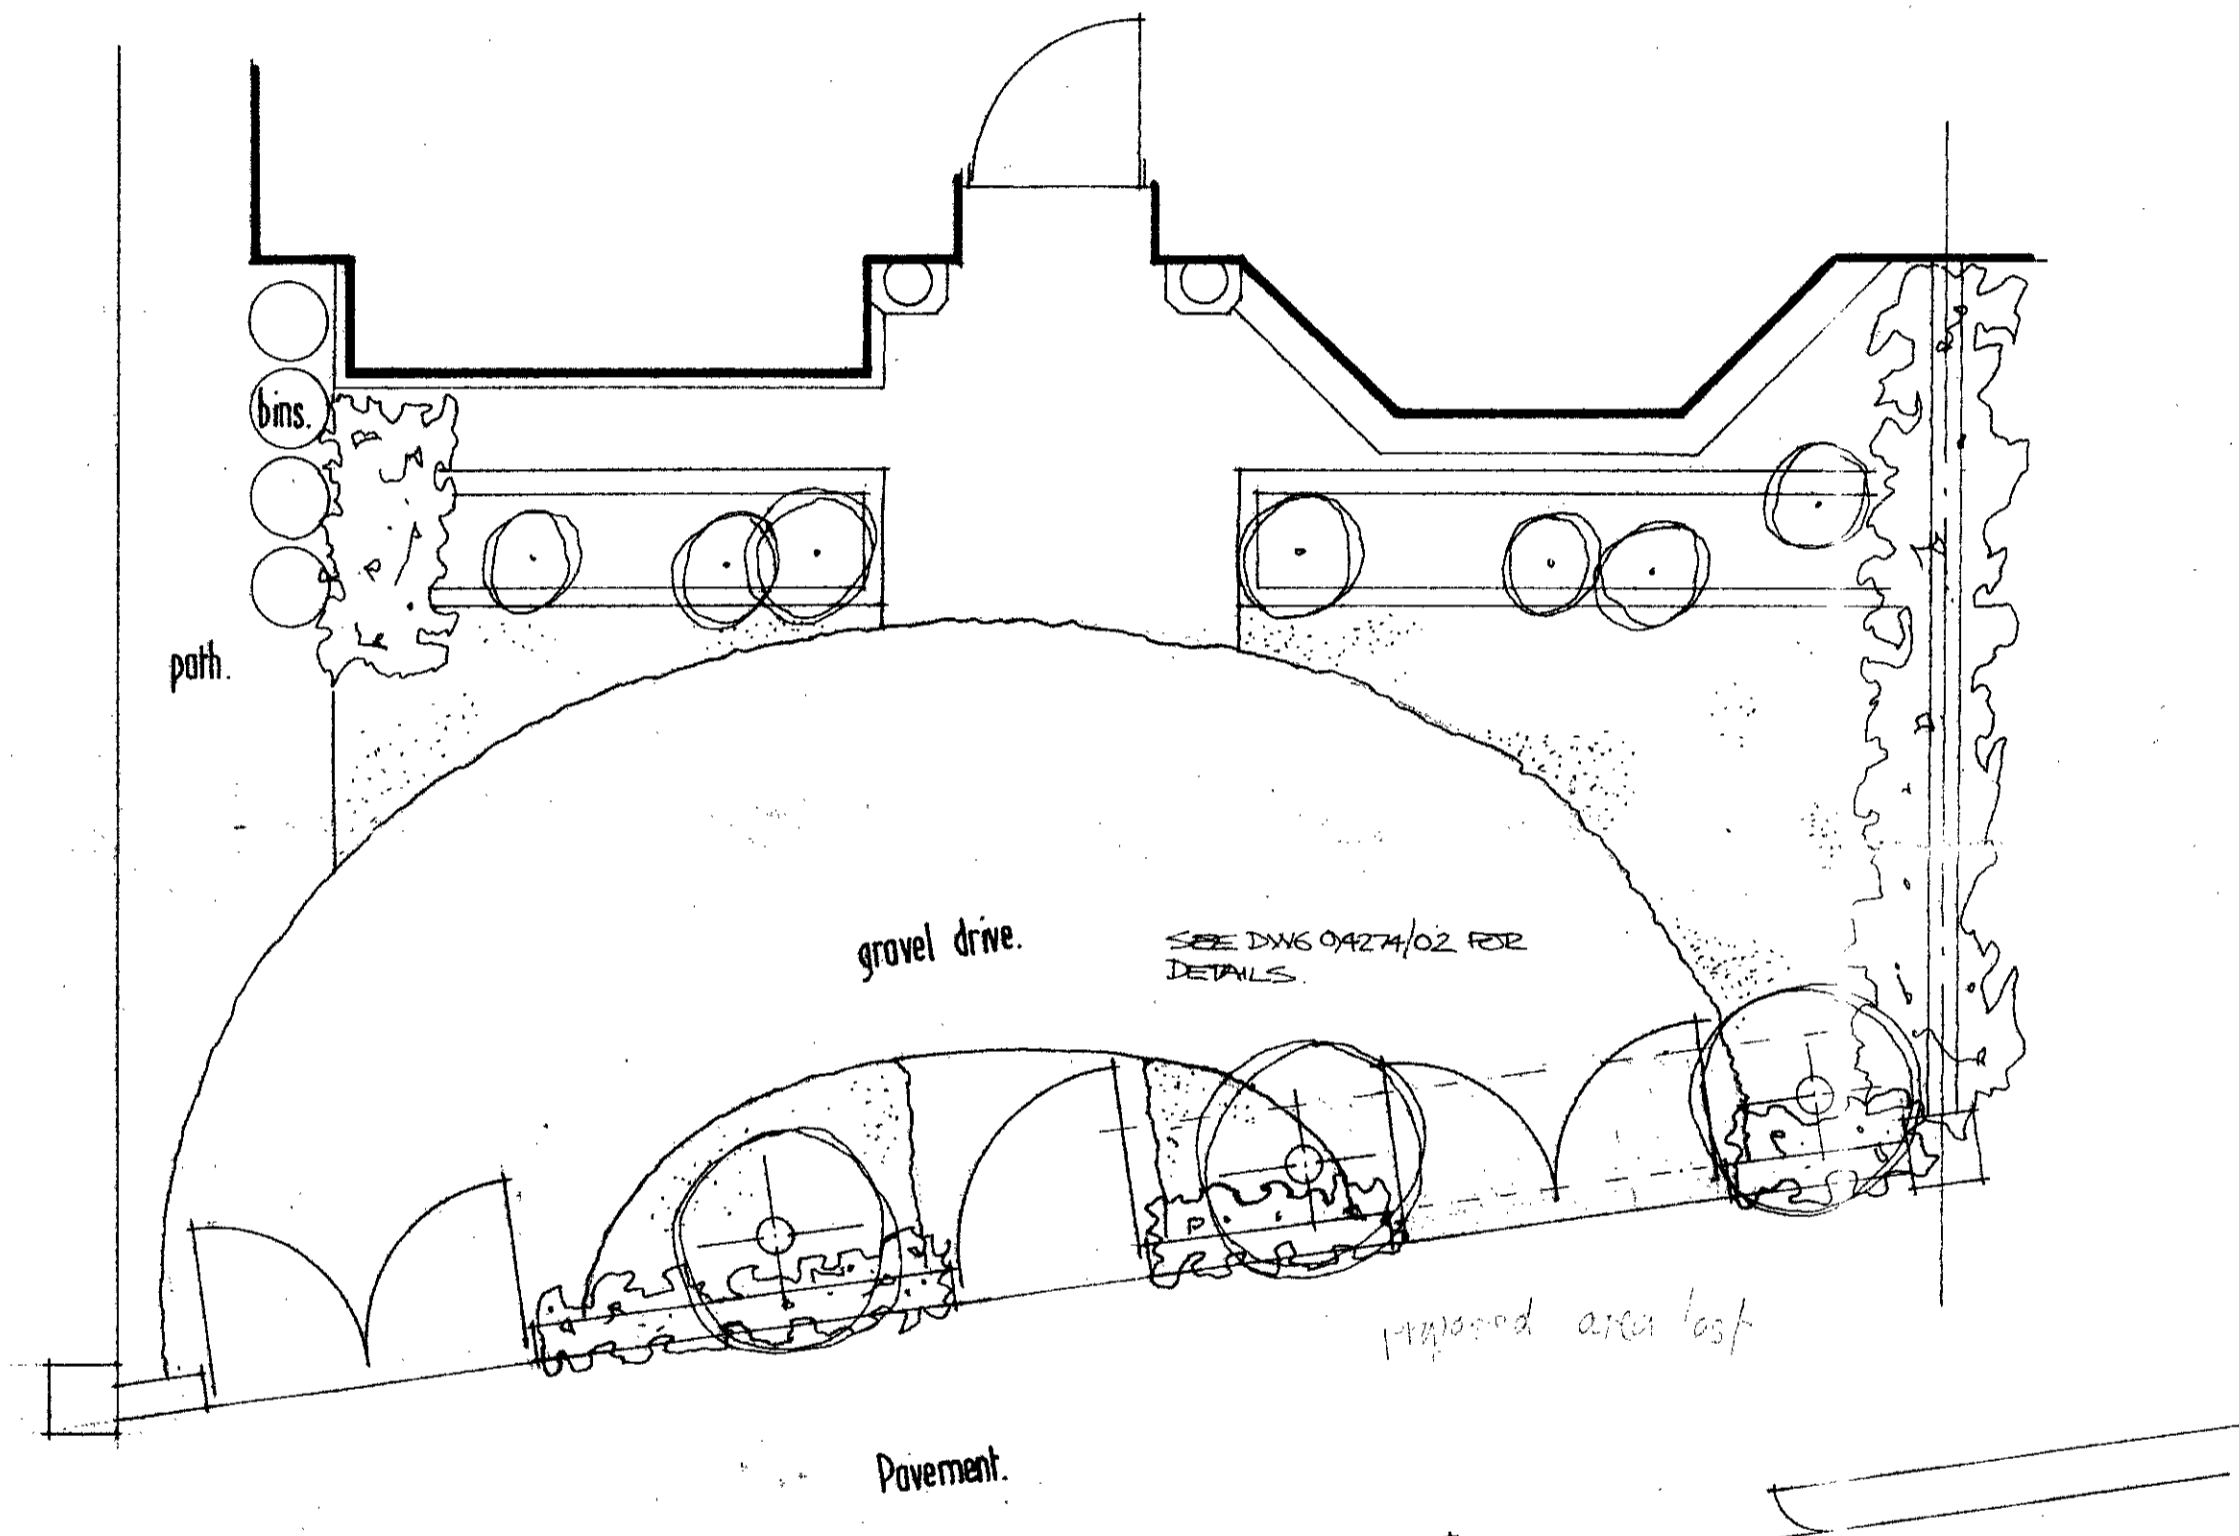

Proposed Plan.

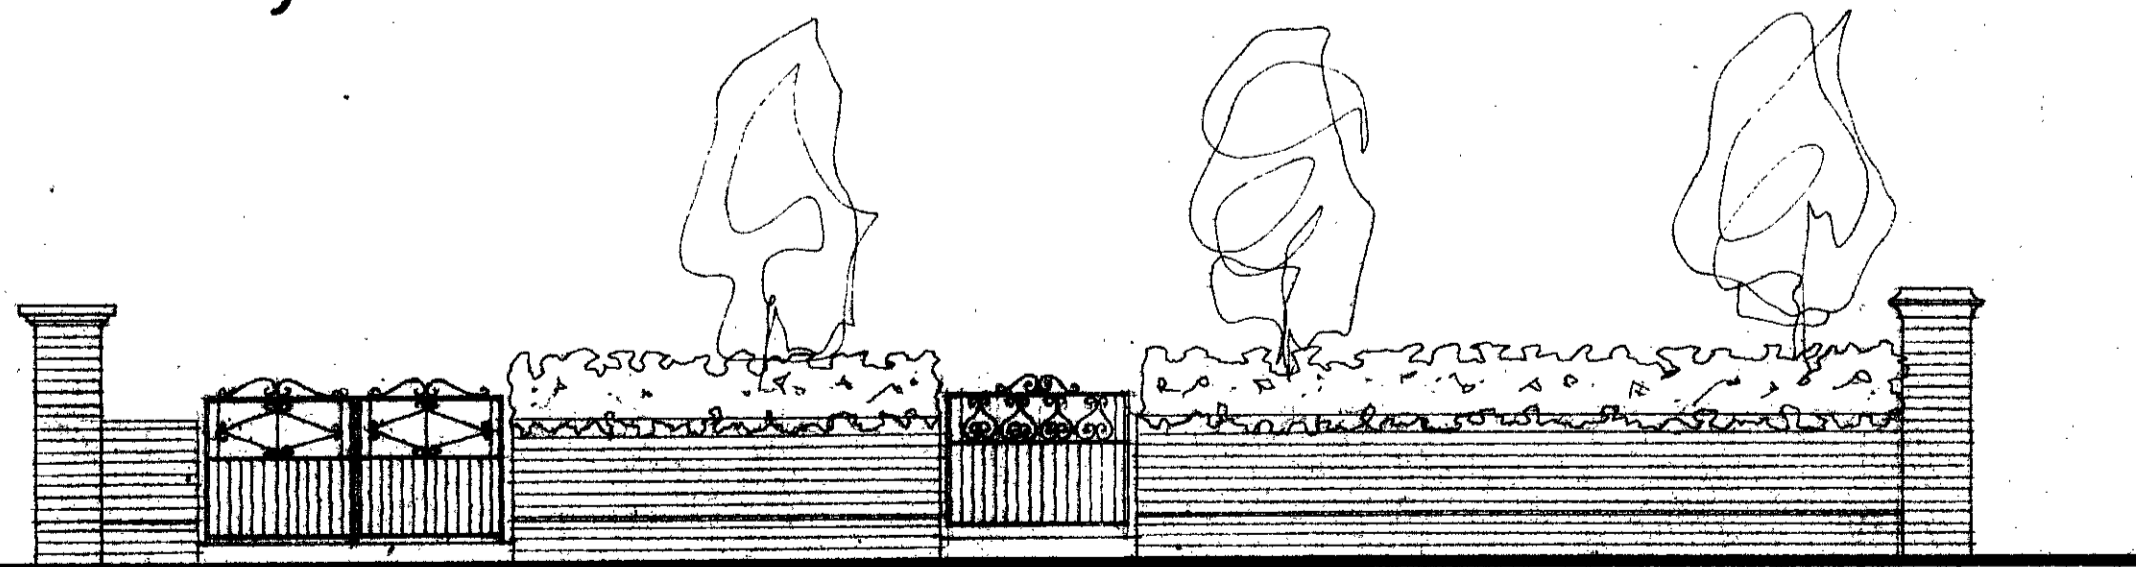


Existing Street Elevation.

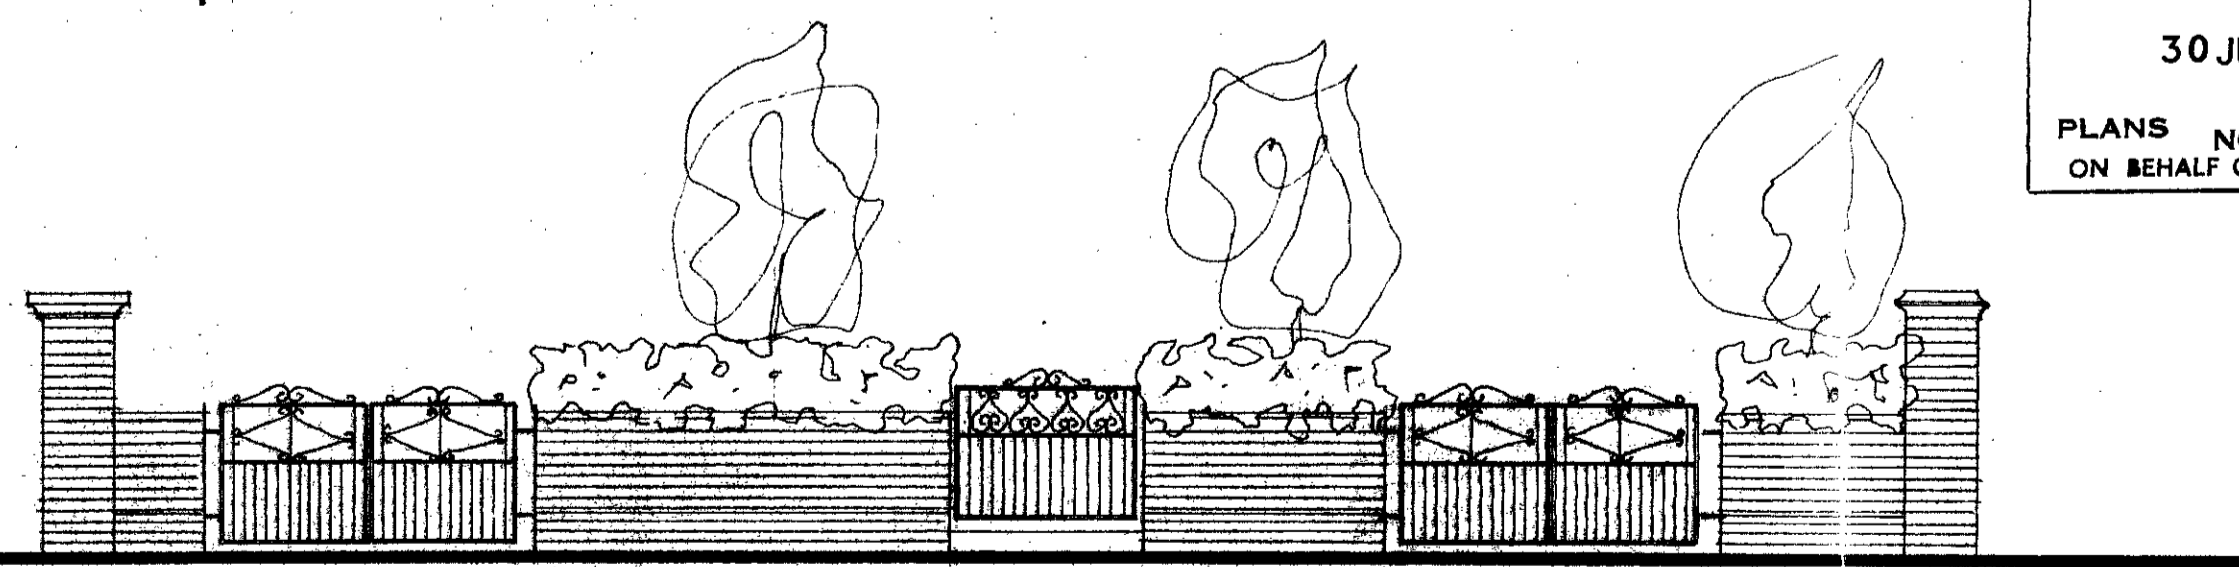

Proposed Street Elevation.

CASE COPY
 LONDON BOROUGH OF CAMDEN
 TOWN AND COUNTRY PLANNING ACTS
 30 JUN 1995
 PLANS ~~APPROVED~~ NOT APPROVED
 ON BEHALF OF THE COUNCIL

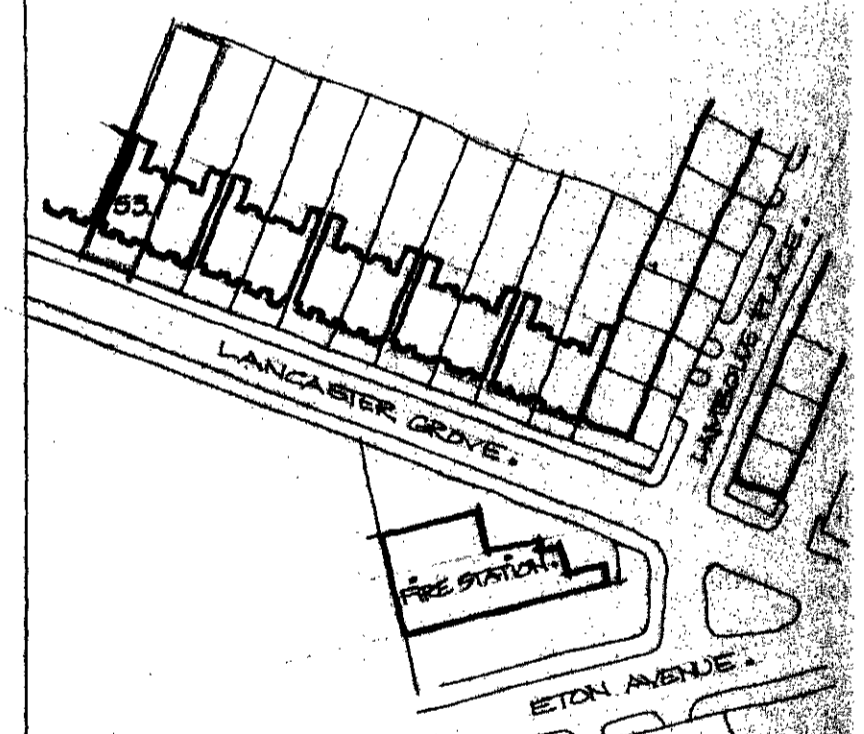


LOCATION PLAN. 1:1250.
 REVISIONS:
 A APRIL 95. REVISION DWG/02 APPROVED

client.
Mr BARBIERI.
 project.
53 Lancaster Grove N.W.3.
 title.
Proposed Drive & Crossovers.
 scale. 1:50. date. april 94. drg. no. 94274/01/A


Robert Savage & Associates
 architects designers structural engineers
 11 Bon Ganges Lancaster Grove London NW6 4PE Telephone 071 433 3599
 Facsimile 071 433 376

9500758


notes.
 Any discrepancies in dimensions or detail to be reported to the architect immediately.
 This drawing to be read in conjunction with all relevant architectural, structural and services drawings.

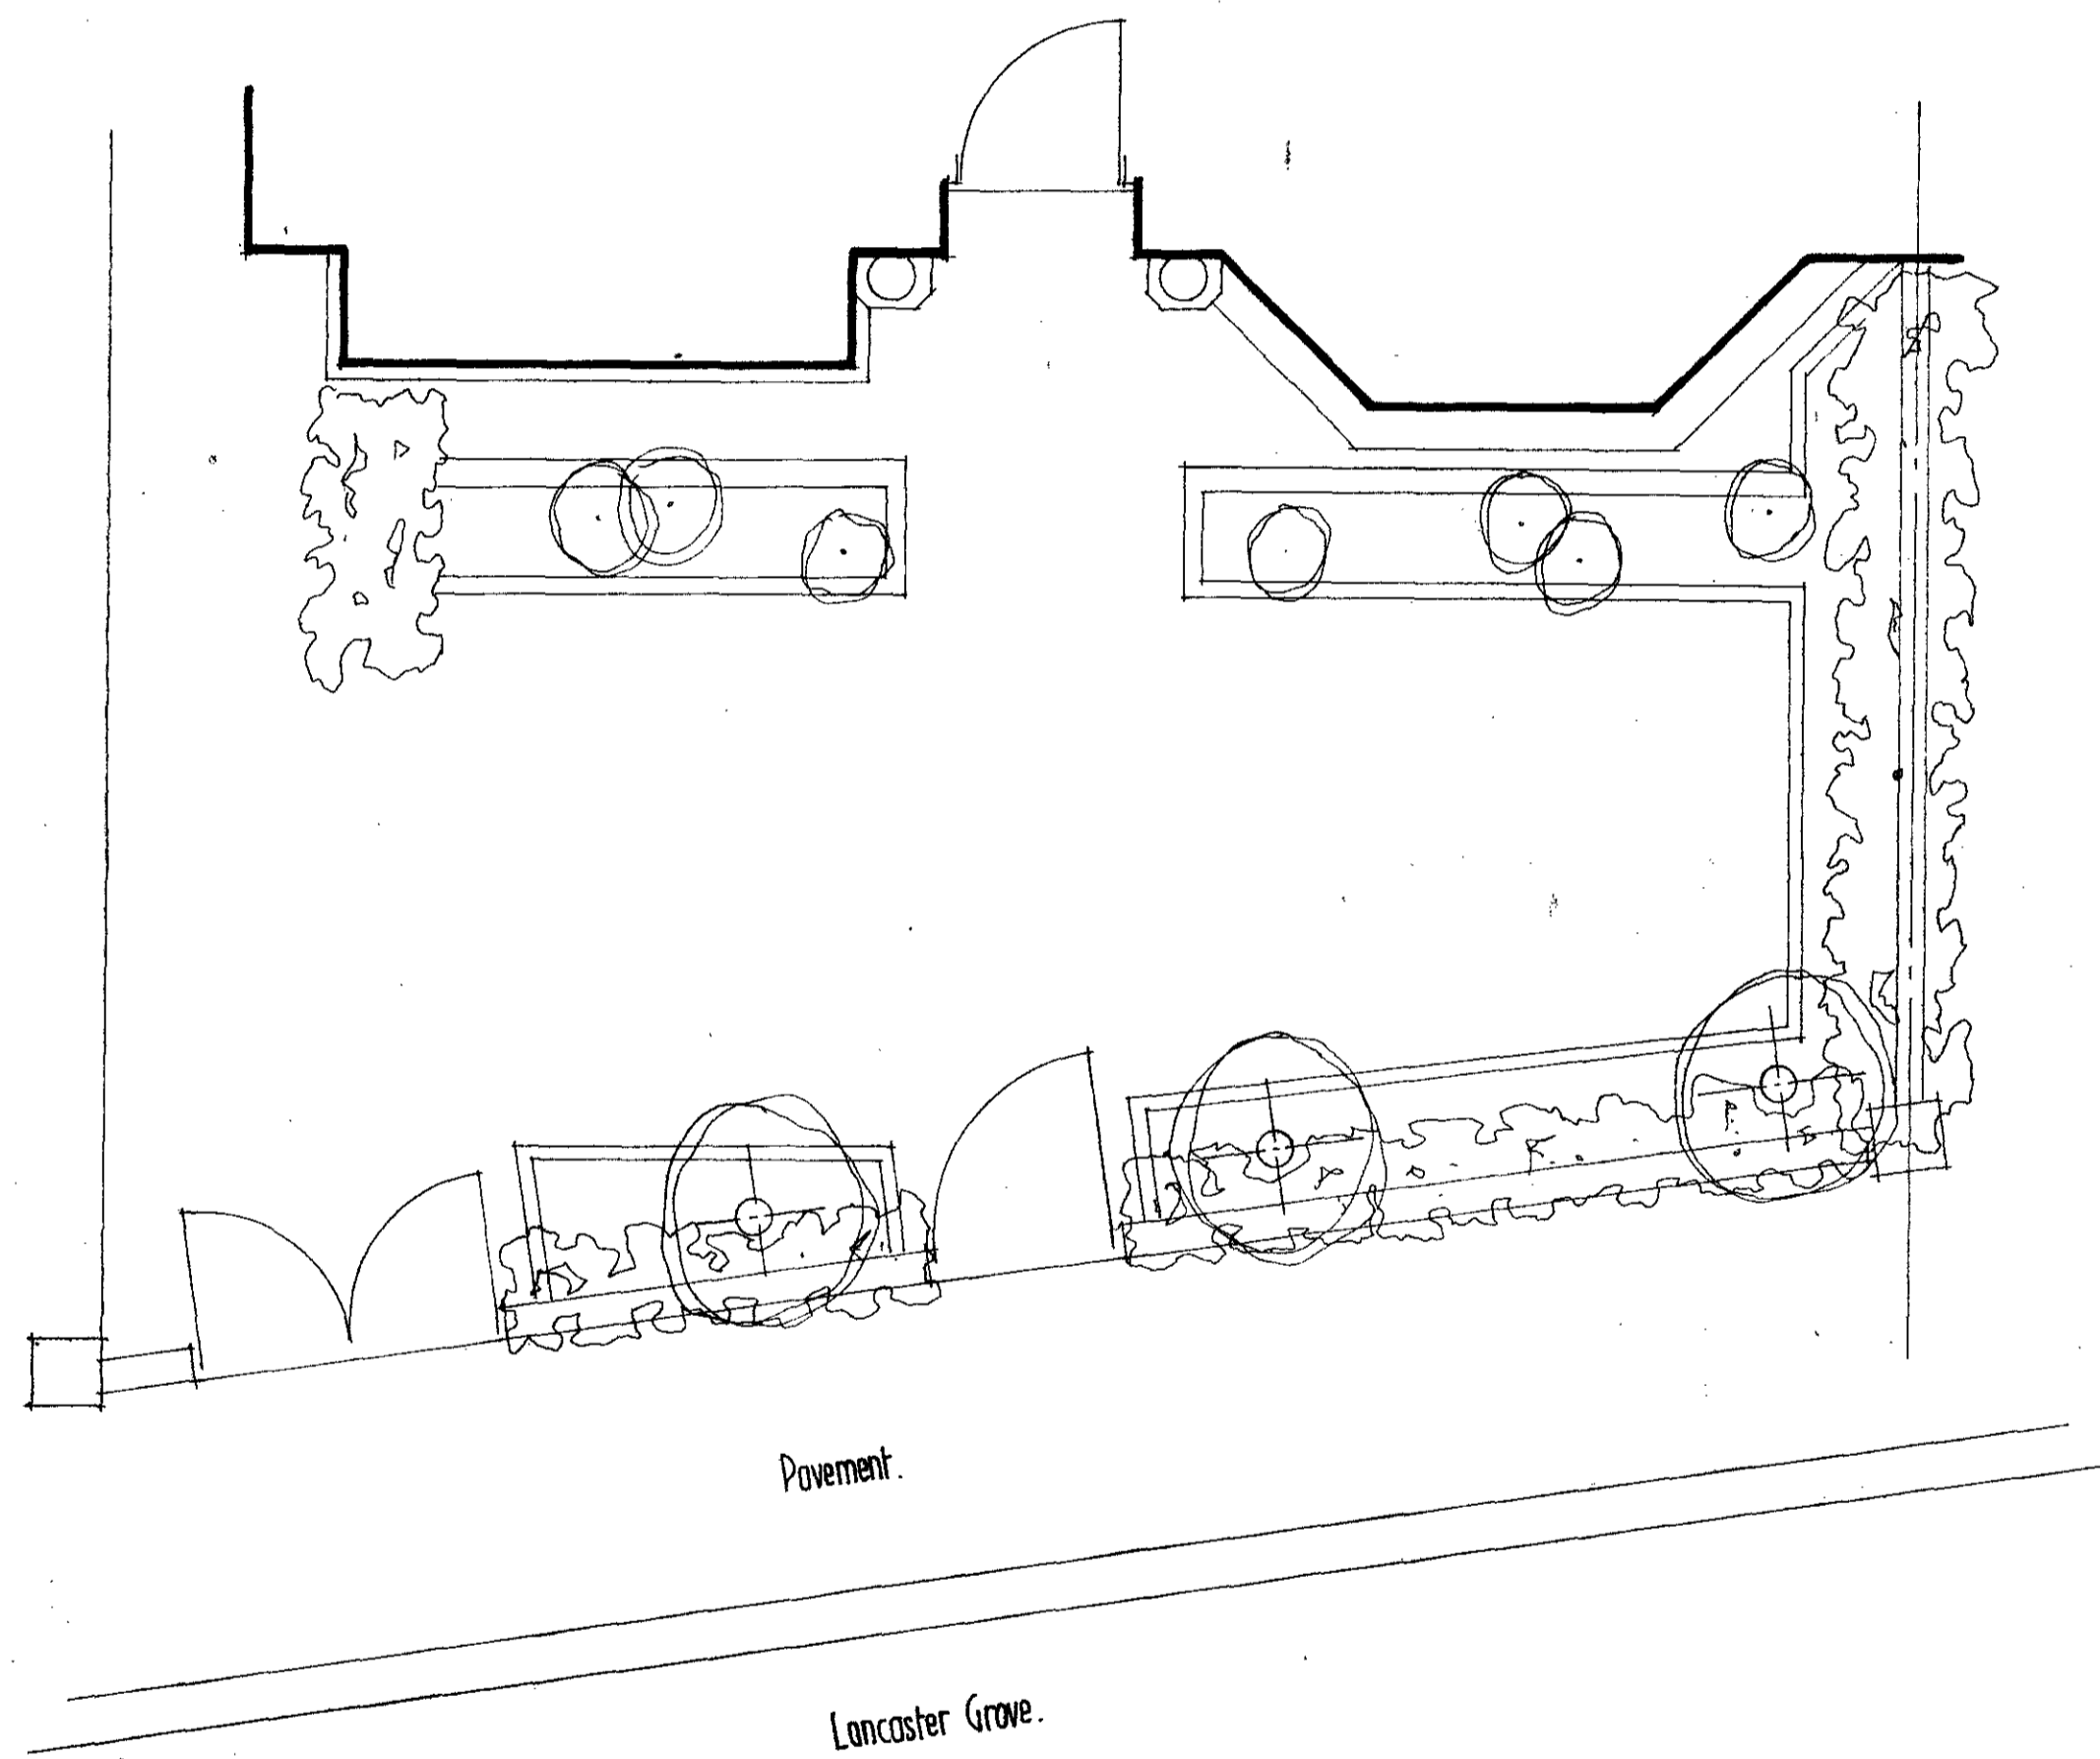


Existing Plan.

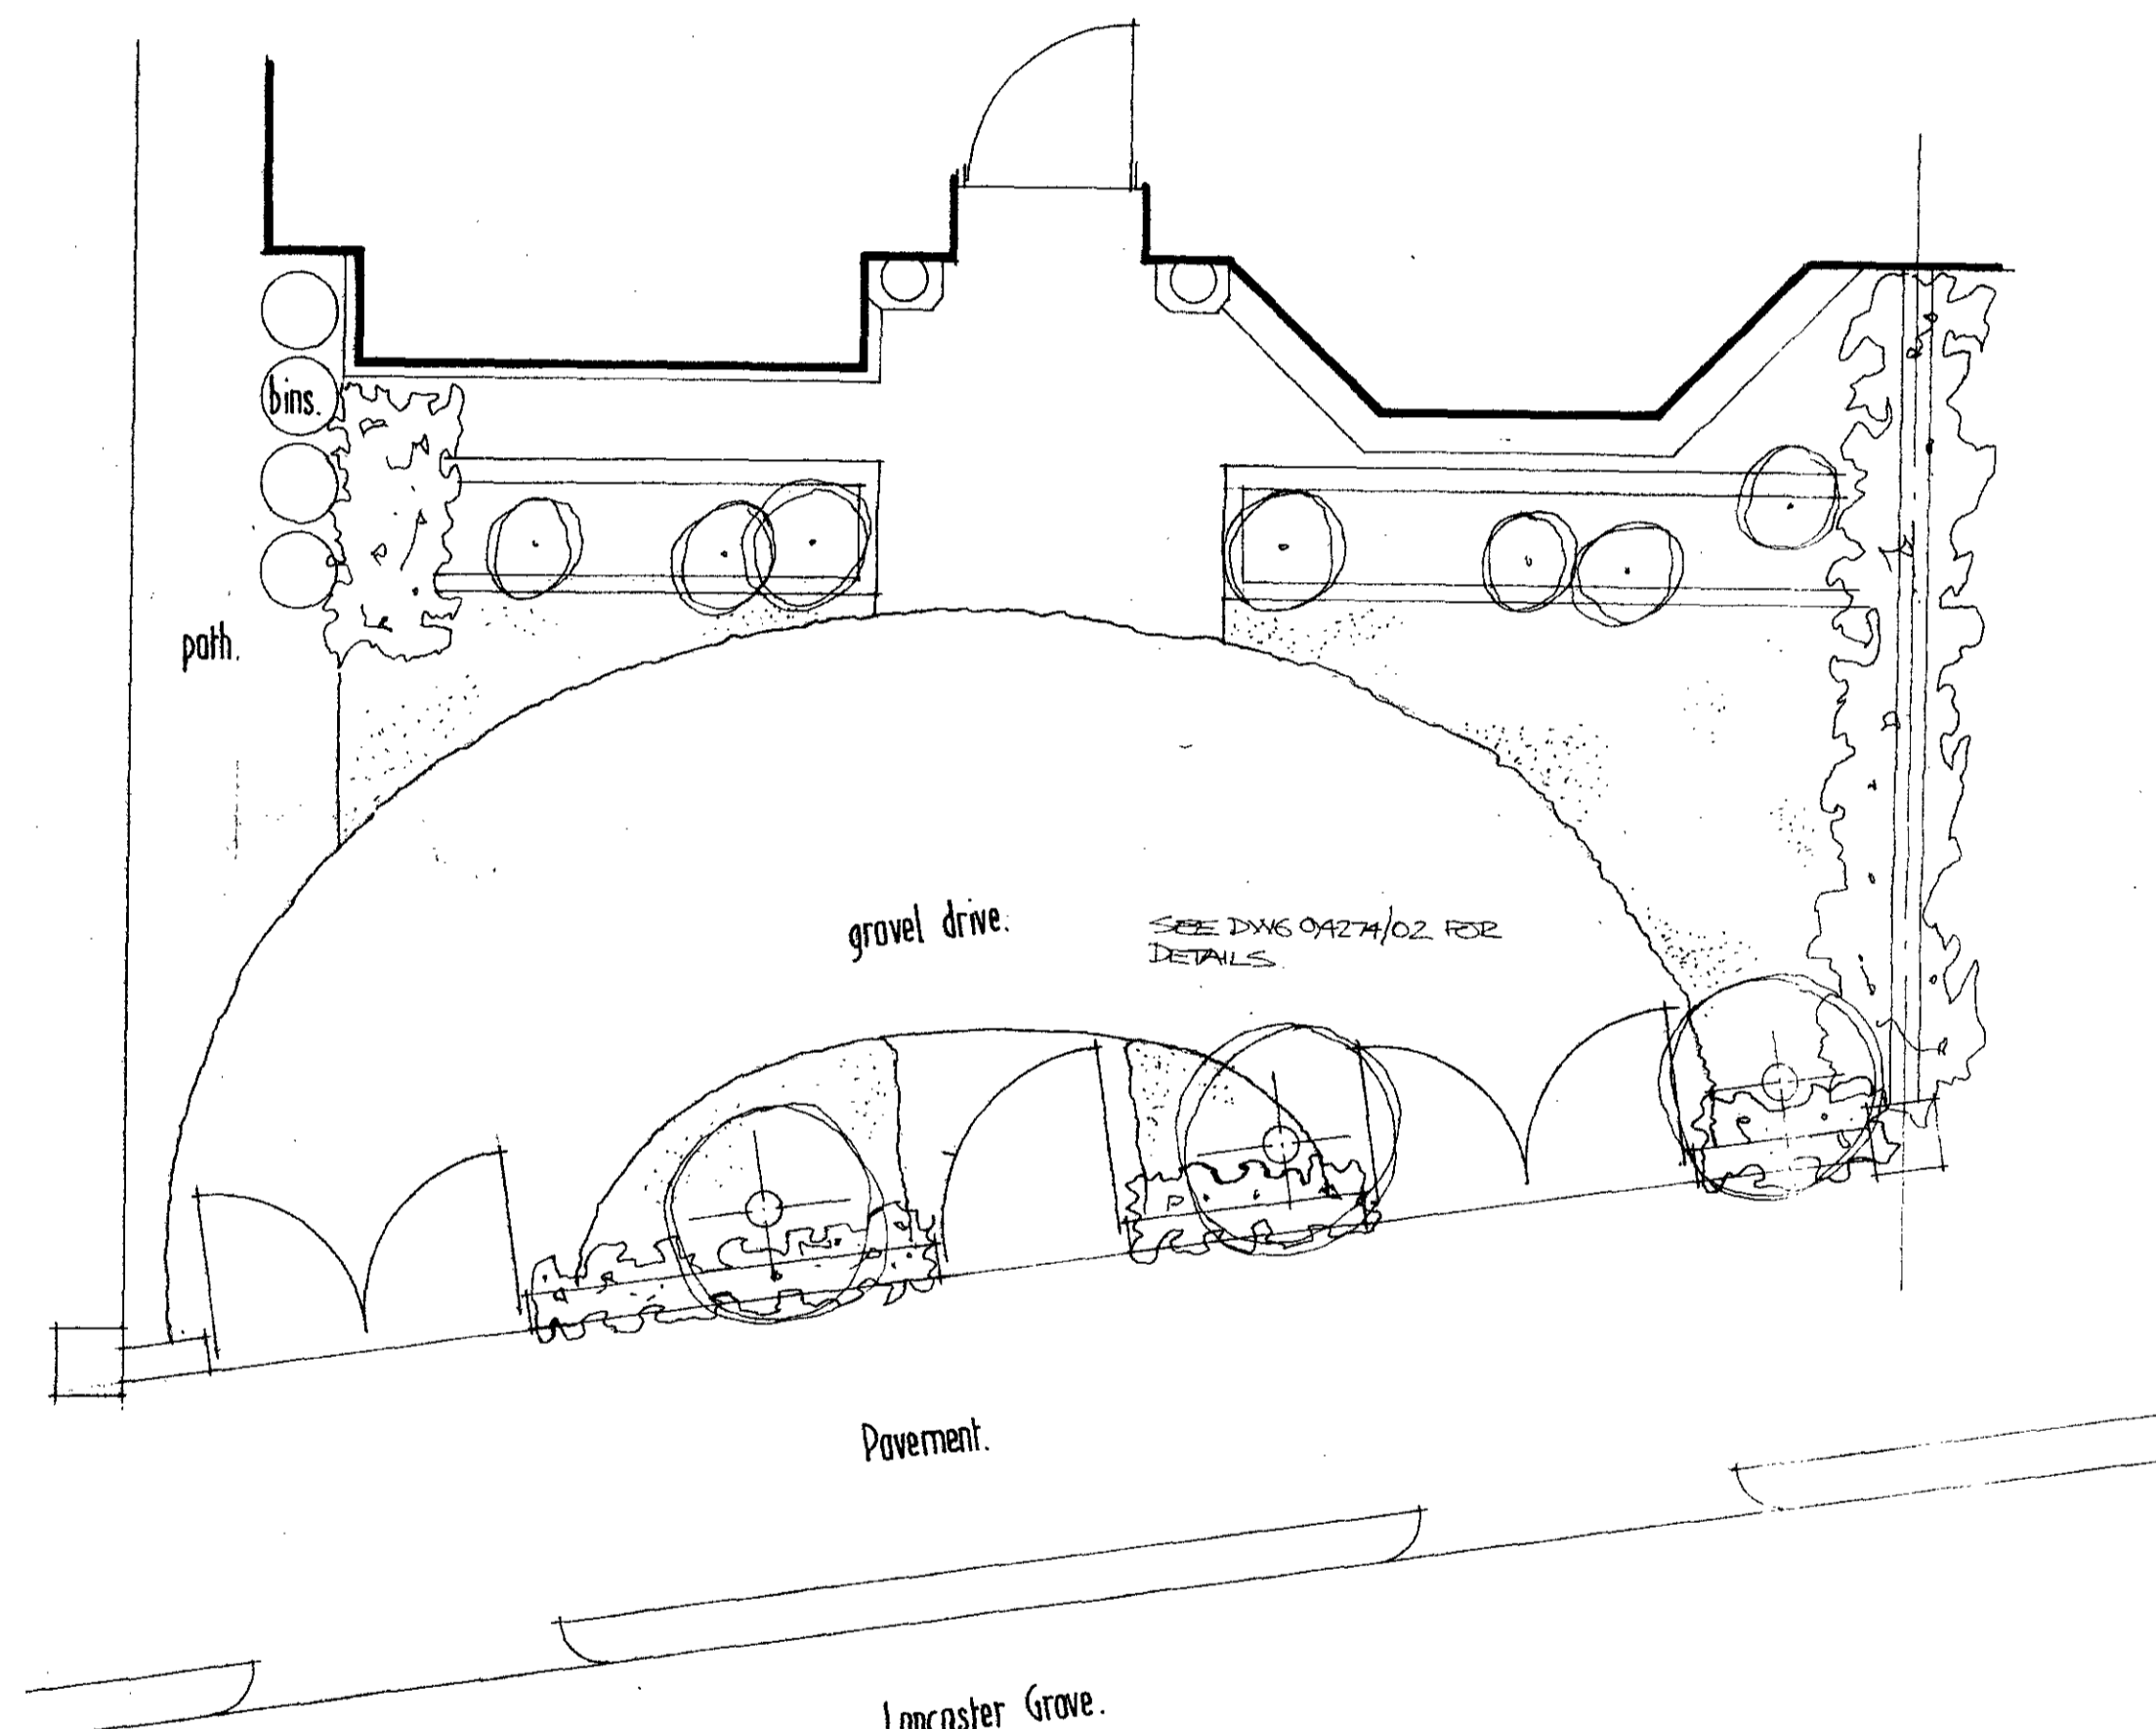


Proposed Plan.

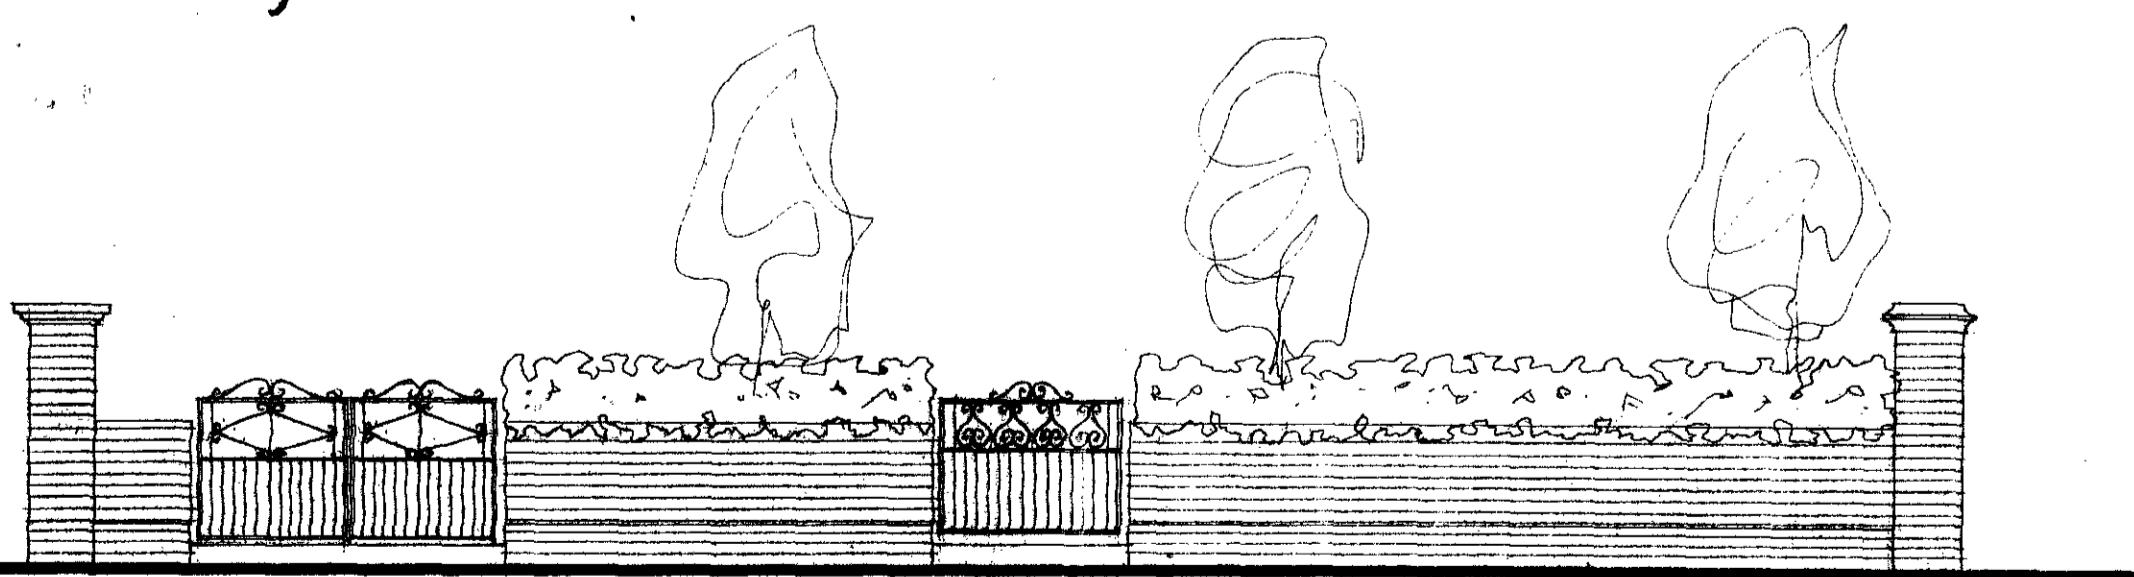

Existing Street Elevation.

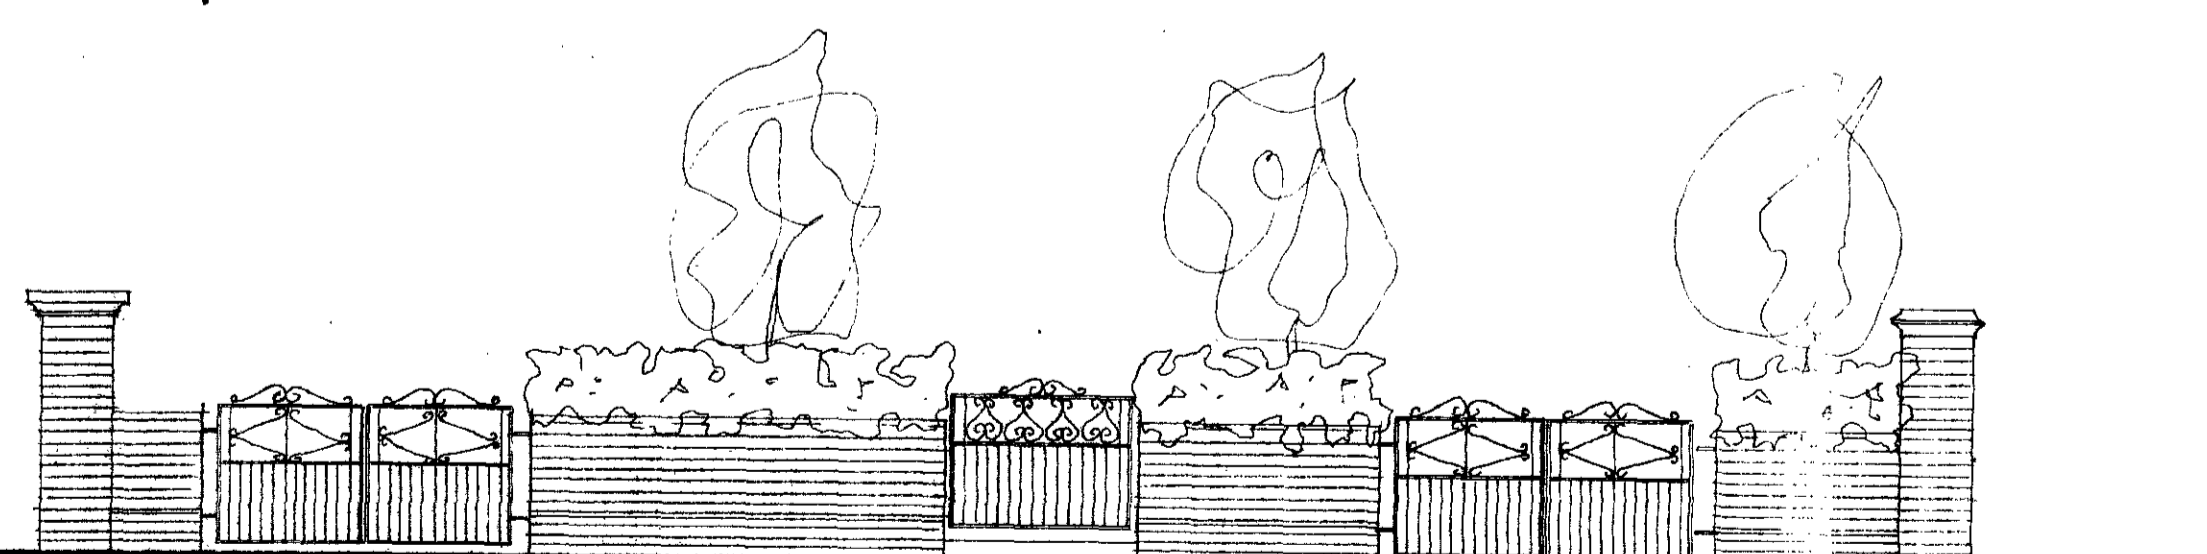

Proposed Street Elevation.

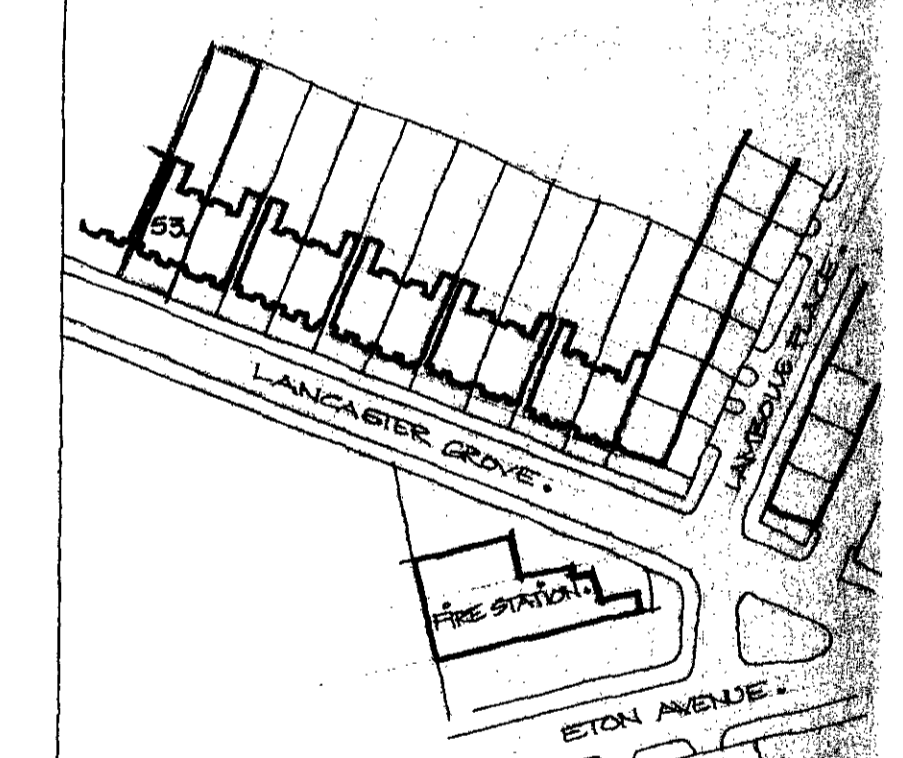

LOCATION PLAN. 1:1250.
 REVISIONS:
 1. APRIL '94. REF TO DWG/02. ADDED.

client.
Mr BARBIERI.
 project.
53 Lancaster Grove N.W.3
 title.
Proposed Drive & Crossovers.

scale. date. drg. no.
 1:50. april '94. 94274/01/A

Robert Savage & Associates
 architects designers structural engineers
 11 Bon Georges Lancaster Grove London NW3 4PE Telephone 071 433 3569
 Facsimile 071 433 3716

9500758