


LONDON BOROUGH OF CAMDEN  
TOWN AND COUNTRY PLANNING ACTS

03 OCT 1984


PLANS ~~NOT APPROVED~~ APPROVED  
ON BEHALF OF THE COUNCIL

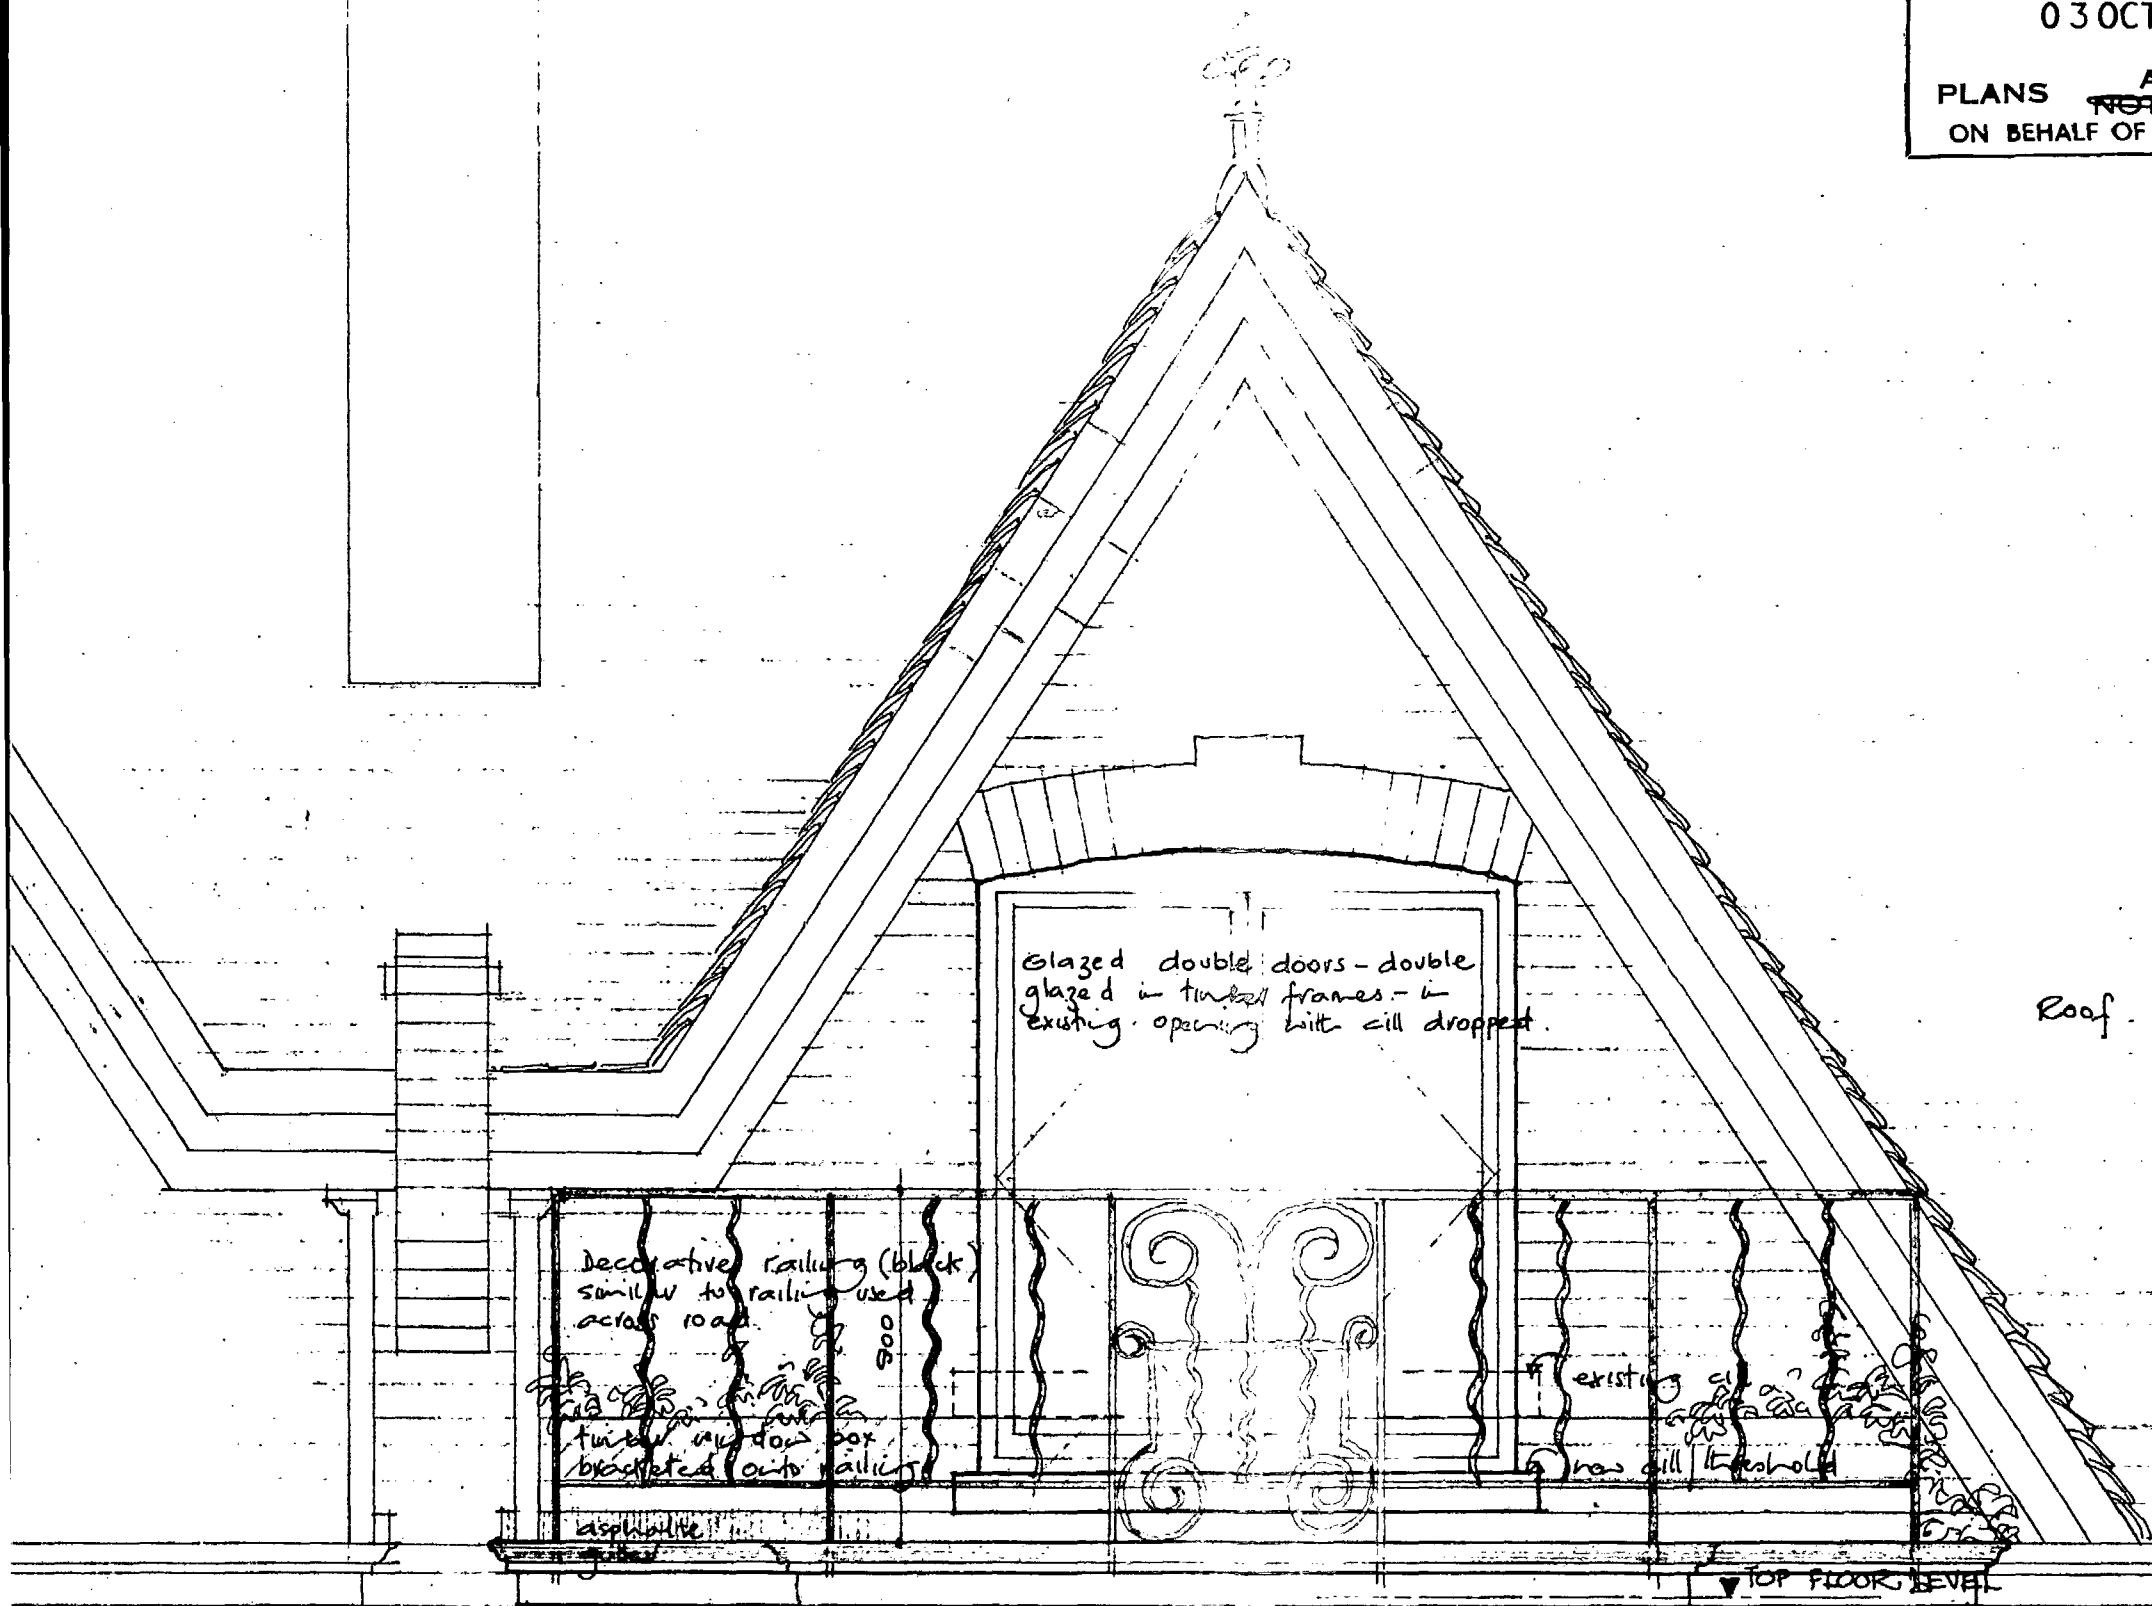


TP 8400935  
26, LAMBOLLE PLACE

1:20.


S.A.B.A.

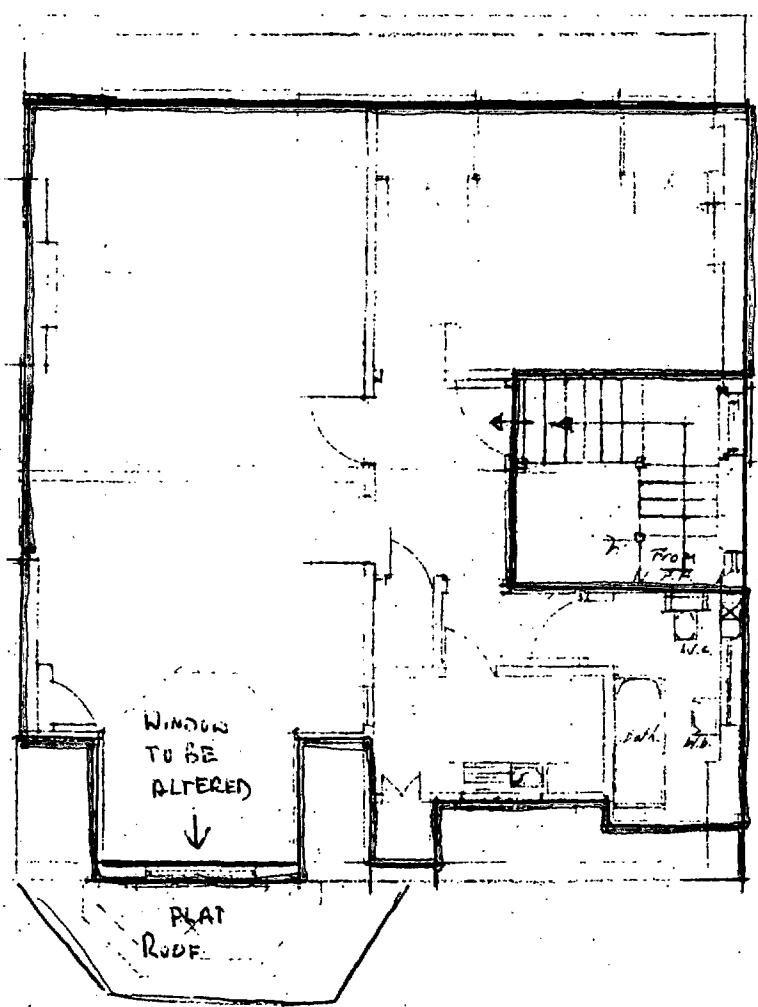

Plan of Flat.

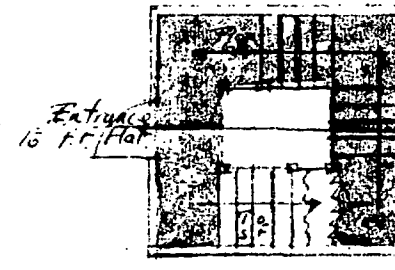

Plan of First Floor Landing

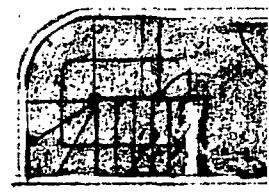

Plan of Ground Floor Entrance.

26<sup>B</sup>, LAMBOLLE PLACE N.W.3.

Plan to delineate the Second Floor Flat, 26<sup>B</sup>

Note: Communal access areas shaded yellow.

TP 8400935

Ronald Preston & Co  
1, Chalk Farm Park

Scale 1:100. - Jan. 1981.