




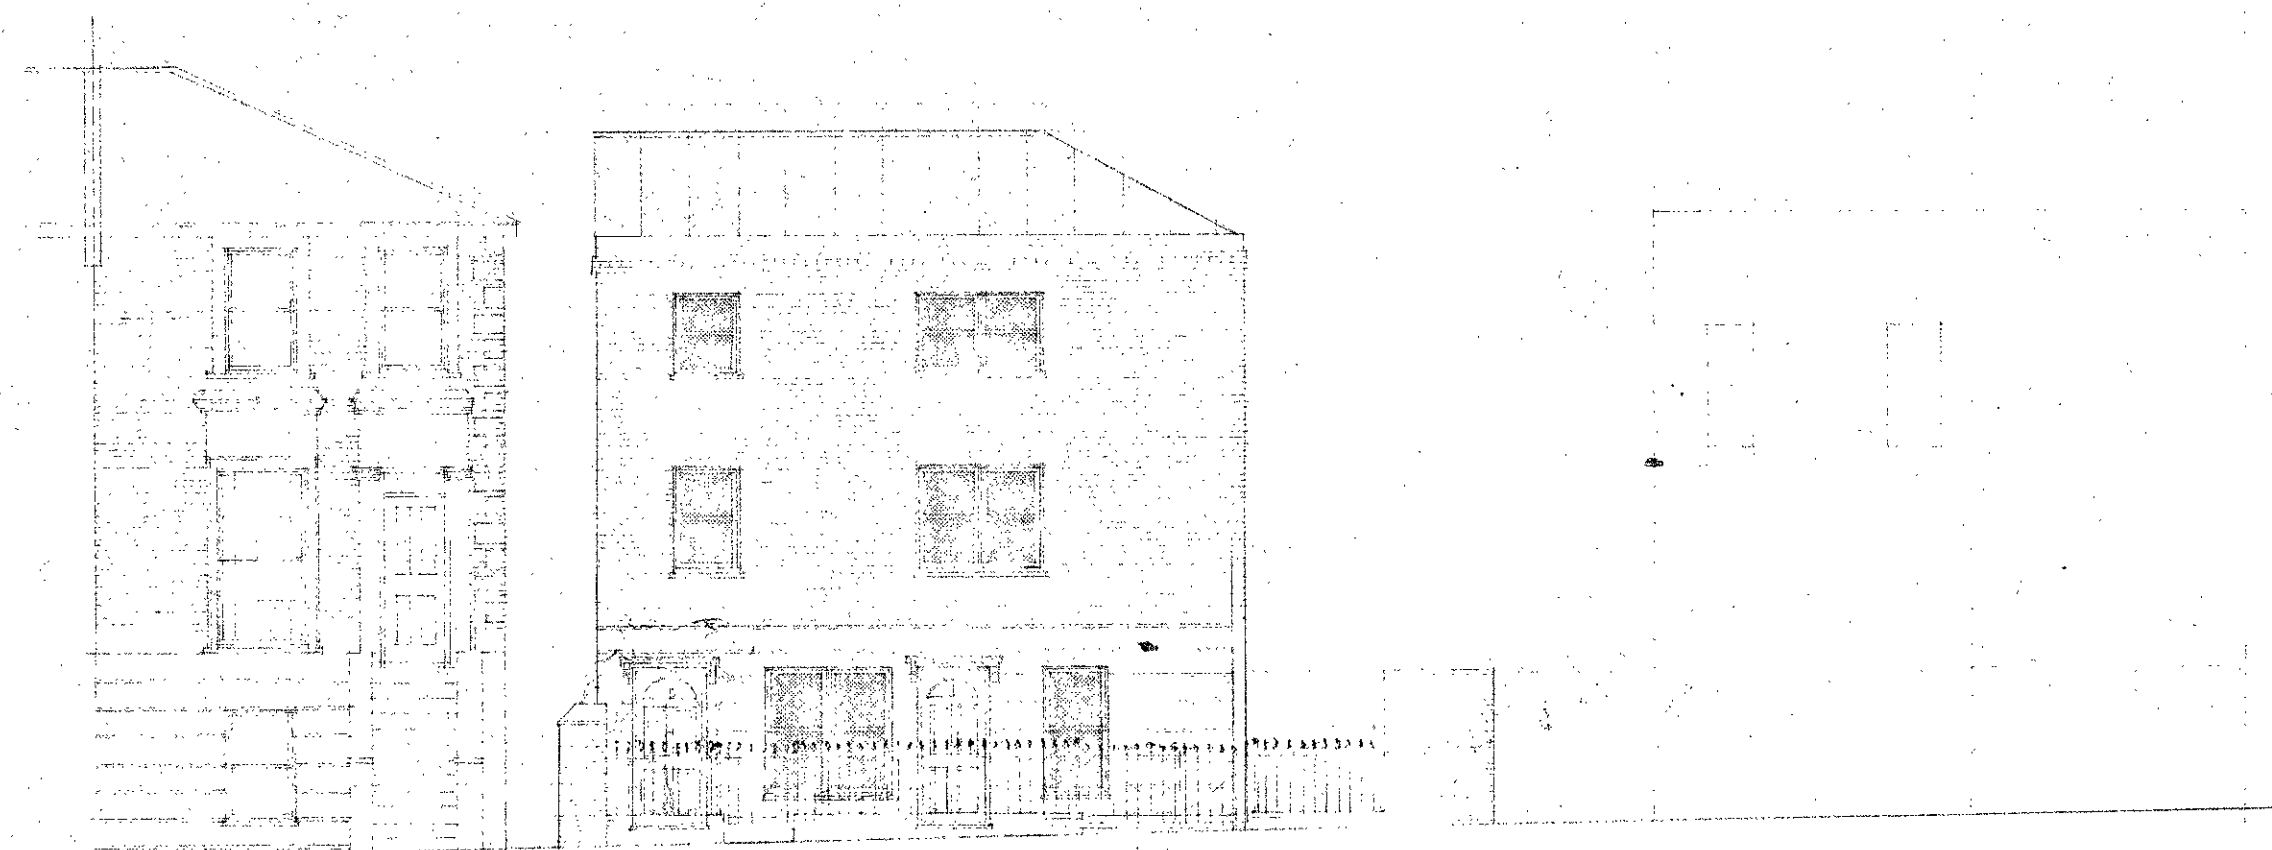

EAST

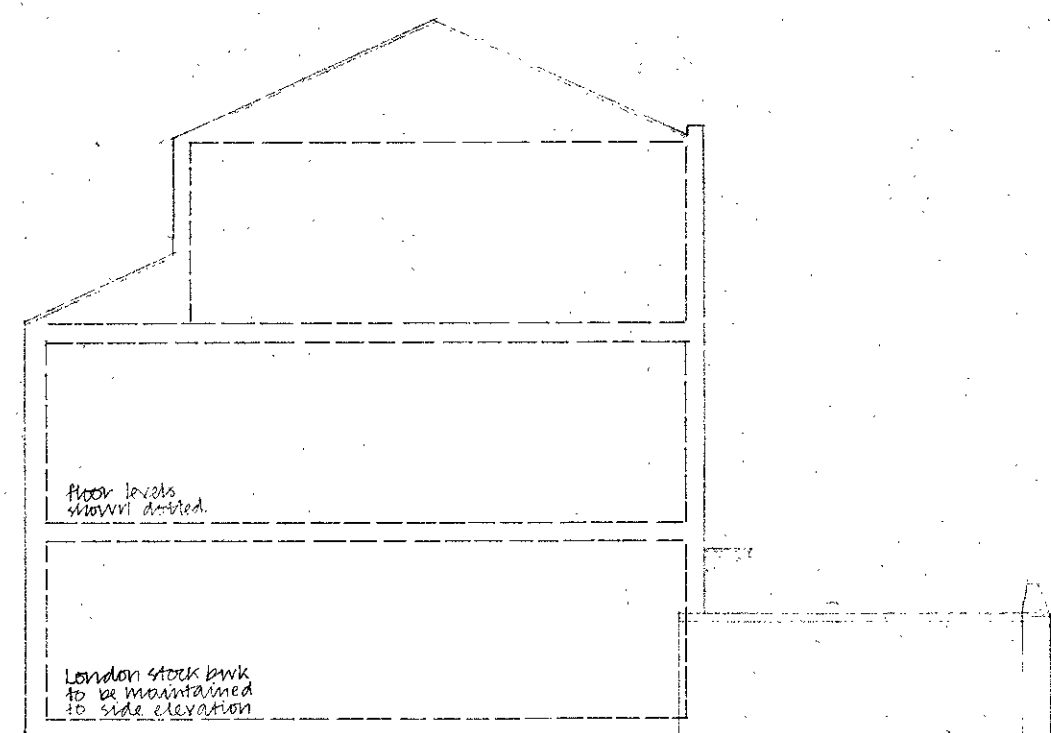


SOUTH

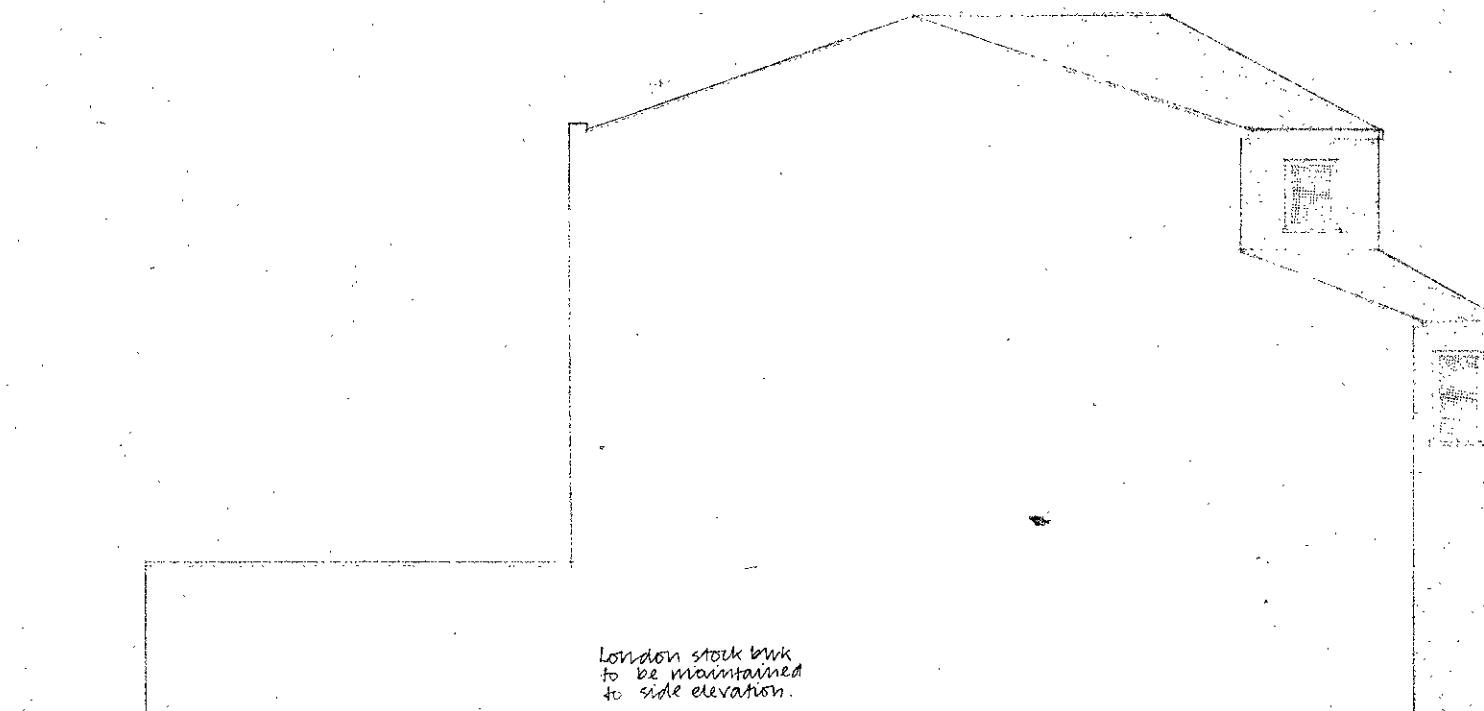


NORTH

notes :


- ① Existing painted brick to upper part of front elevation to be cleaned off & repaired as necessary.
- ② London stock brickwork to be maintained to all elevations & with details except off of front elevation.
- ③ Ground floor front elevation to be smooth rendered to a min thickness of 1" and with stone course lines picked in the surface to suit detail as adjacent properties.
- ④ New brown roof & rear single slope roof to be in natural slate.

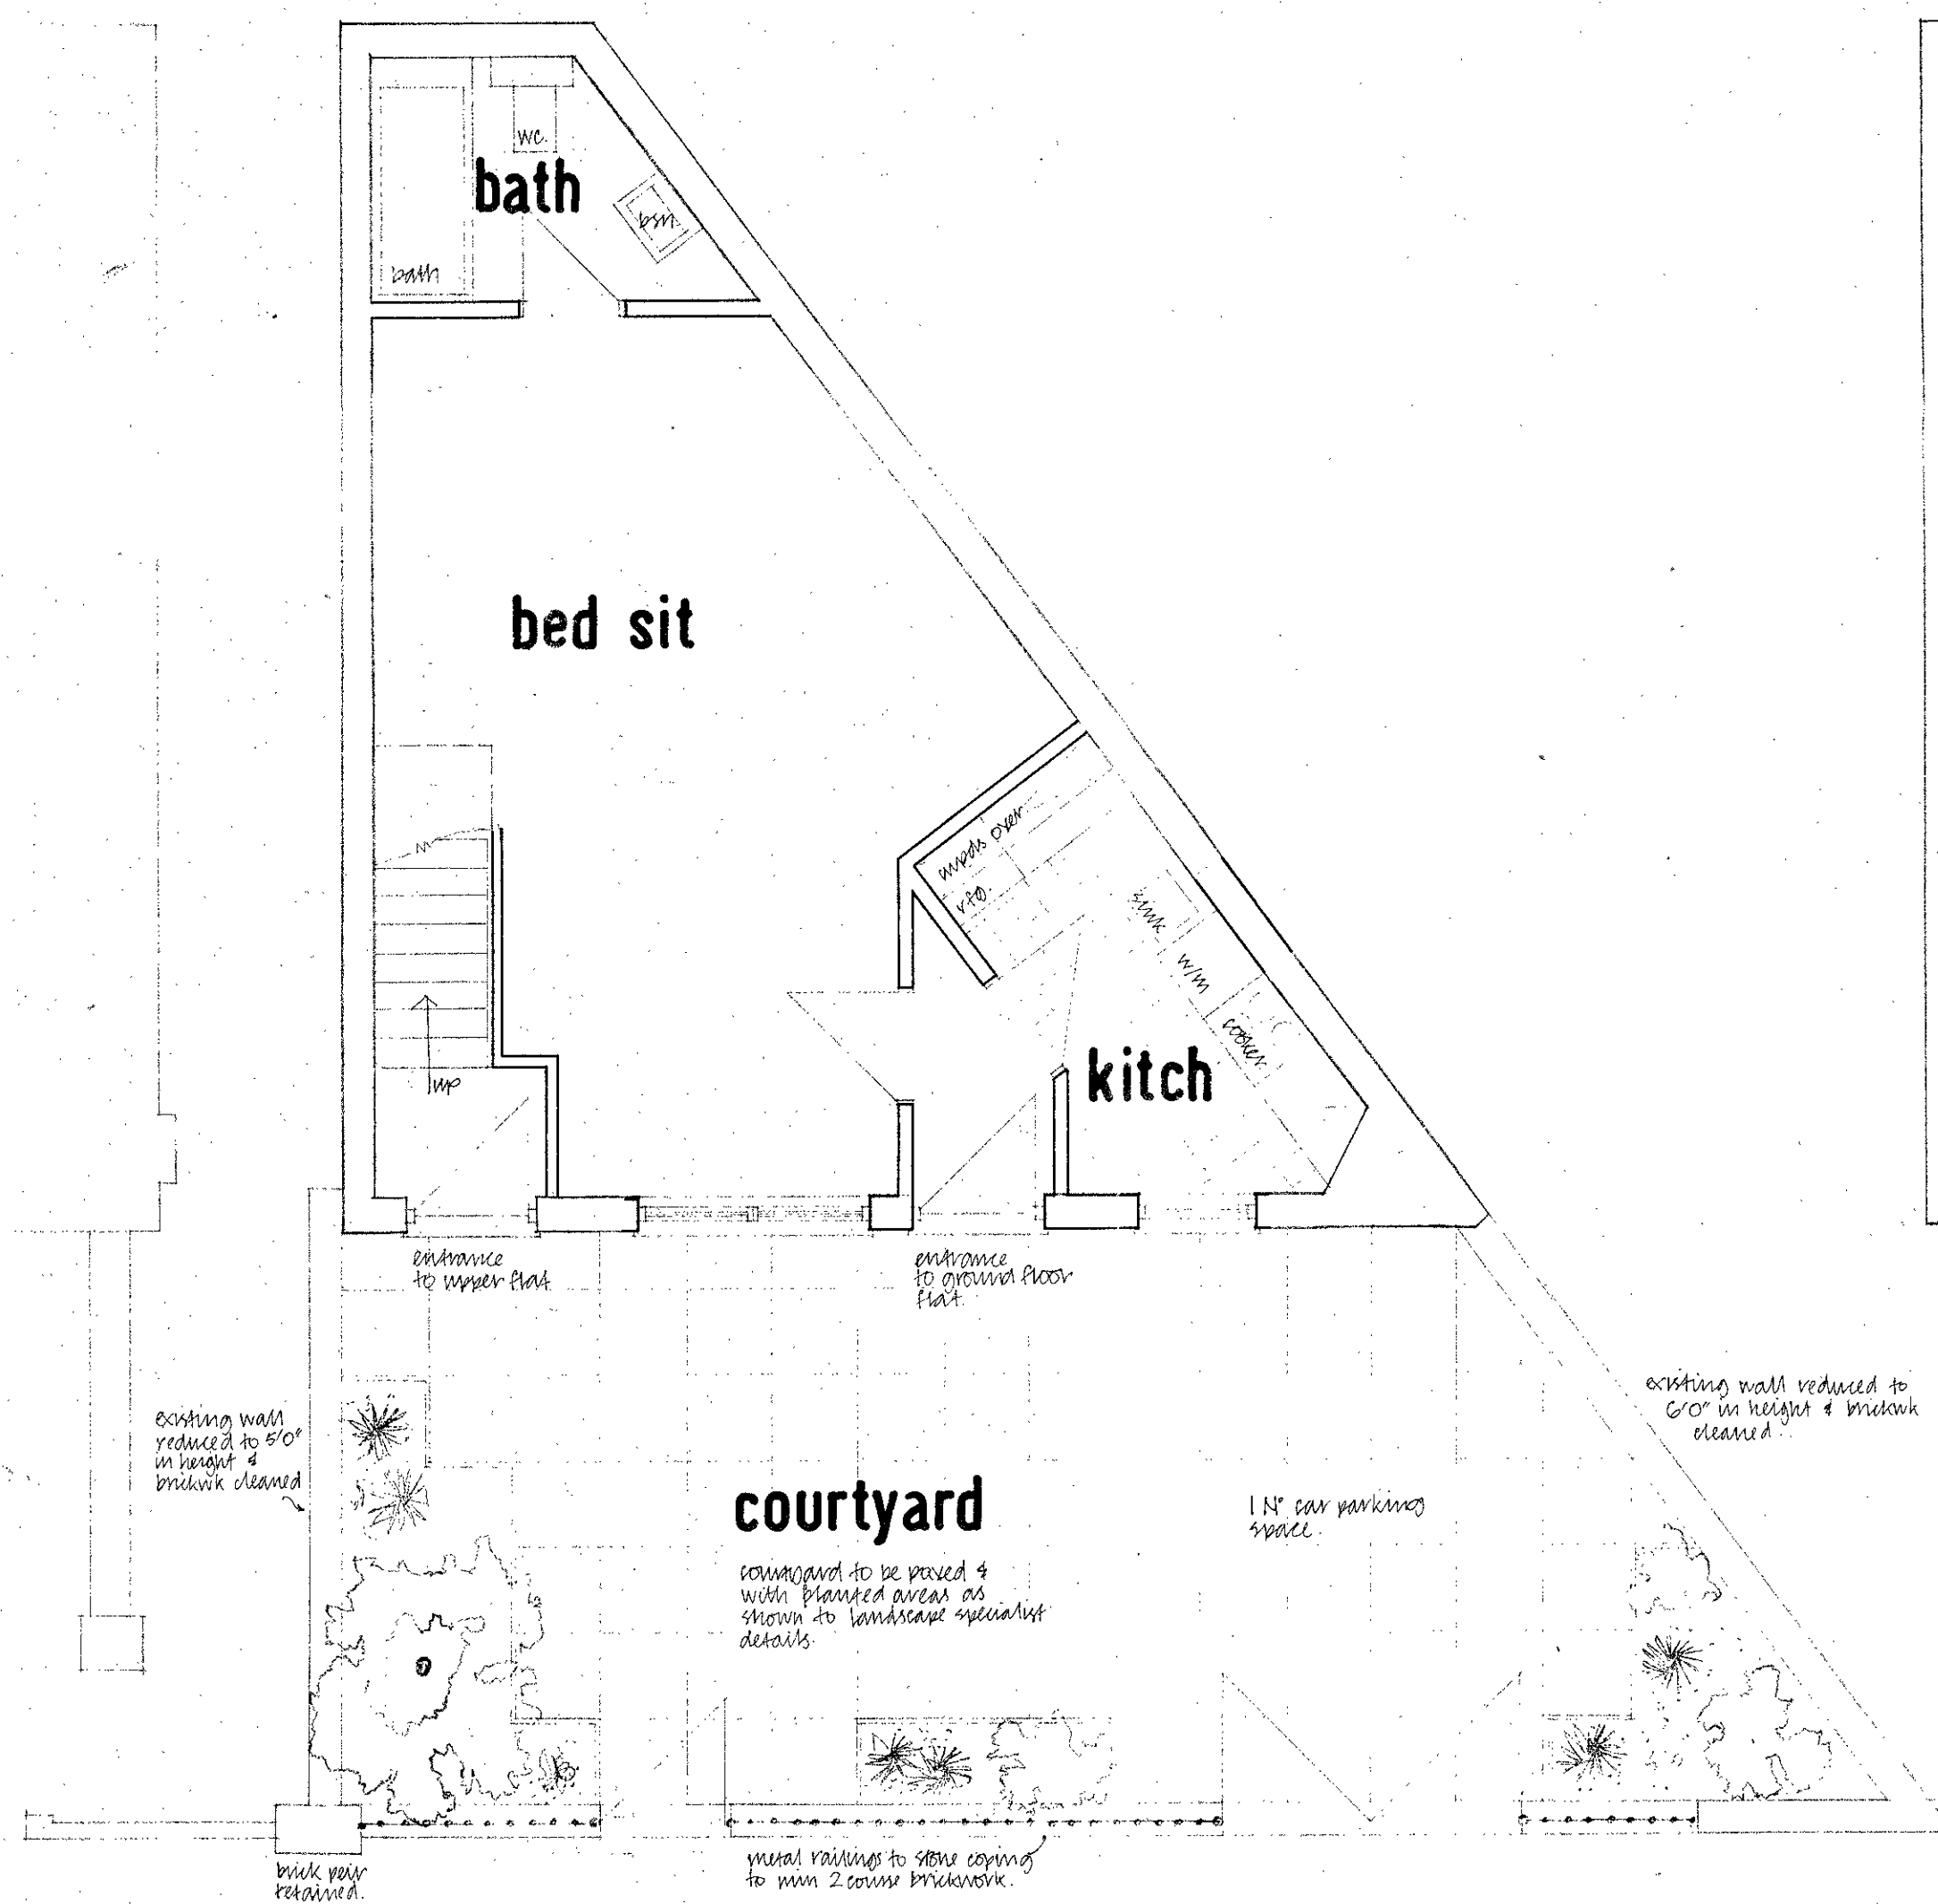


GROUND FLOOR LAYOUT

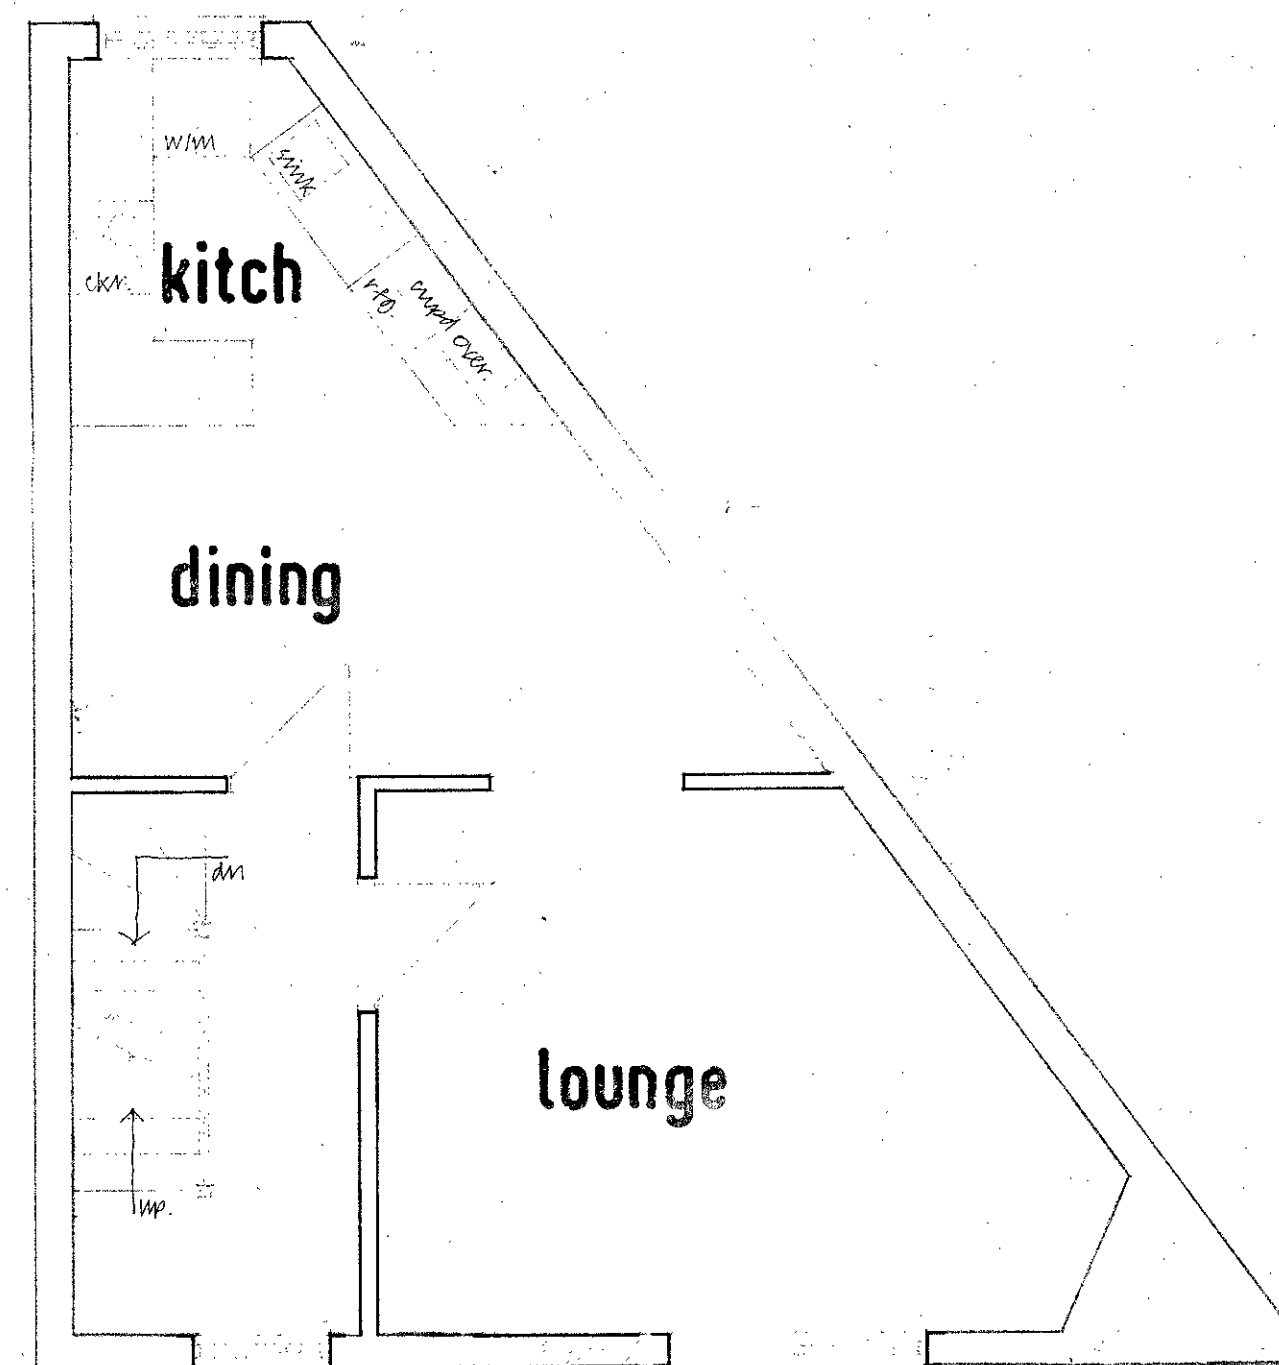

FIRST FLOOR

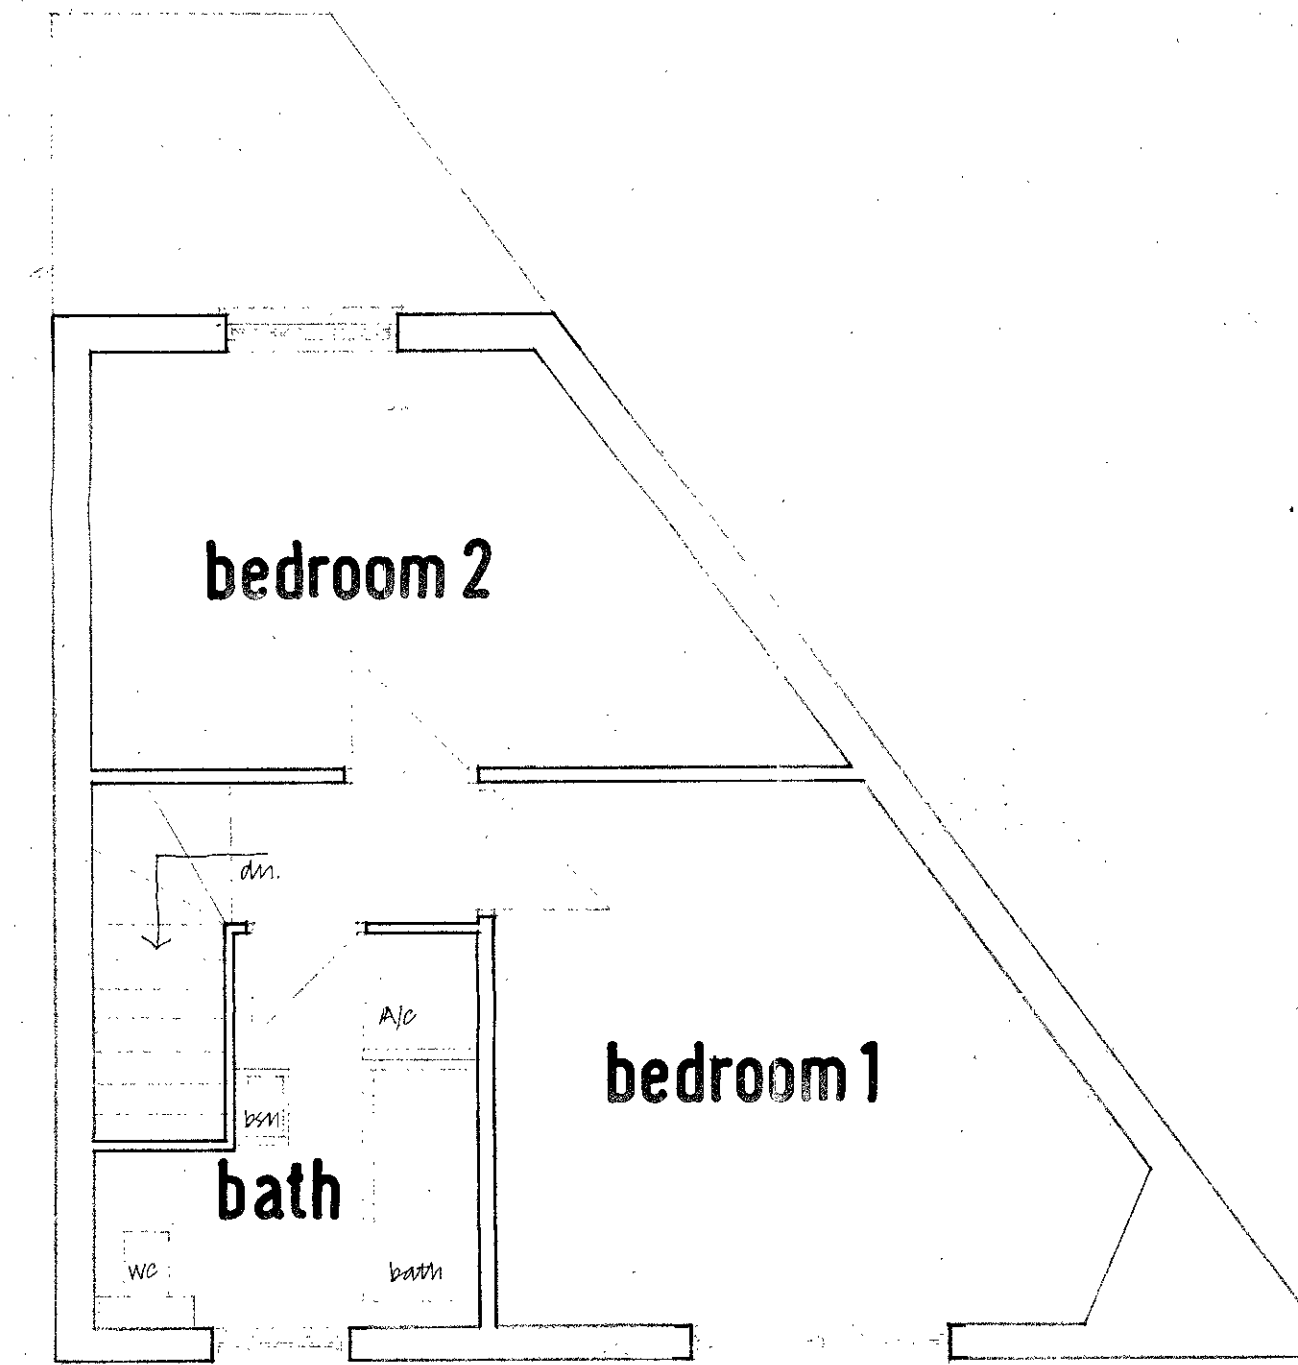

SECOND FLOOR

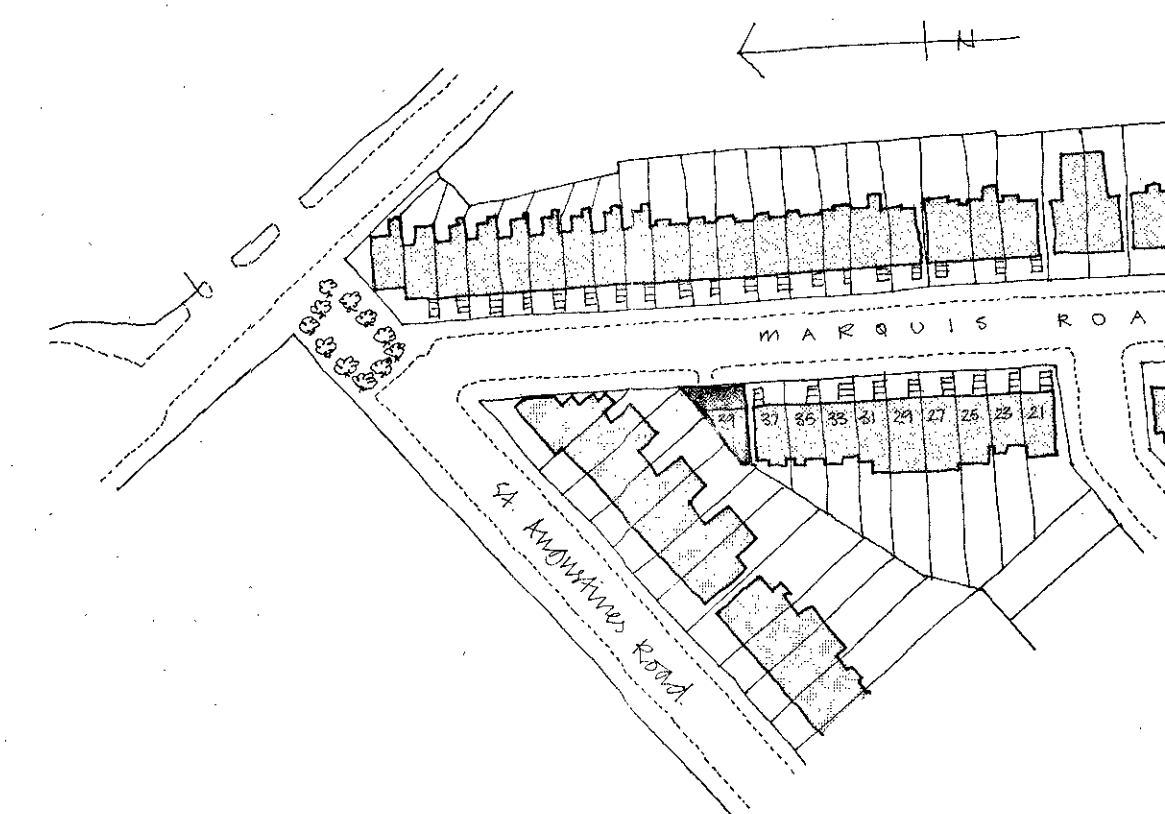

SITE PLAN 1" = 12.50'

TP 8501128


LONDON BOROUGH OF CAMDEN
TOWN AND COUNTRY PLANNING ACTS
05 FEB 1986
APPROVED
PLANS NOT APPROVED
ON BEHALF OF THE COUNCIL

AS PROPOSED
39 MARQUIS ROAD
LONDON NW1.


scale : 1/8" = 14' to one foot.
date : March 1985

george ellis & sons
surveyors & valuers
354 high road tottenham


notes :

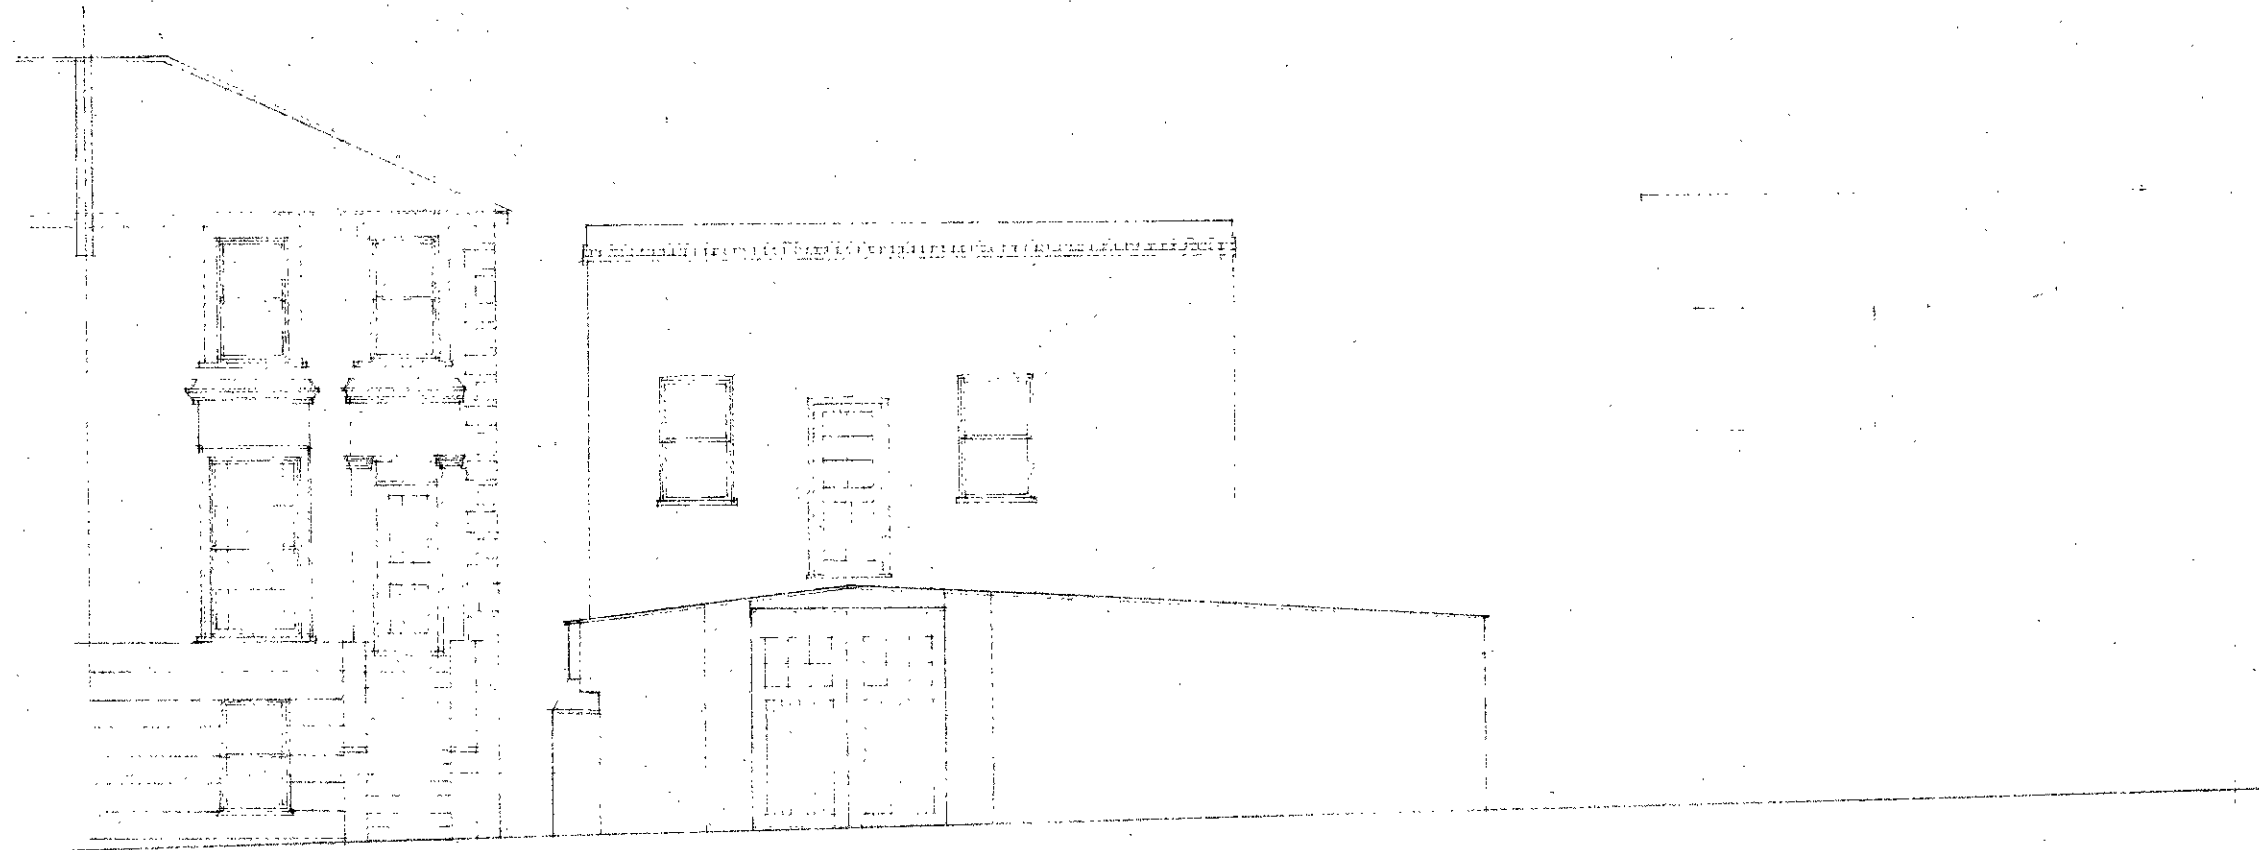


EAST

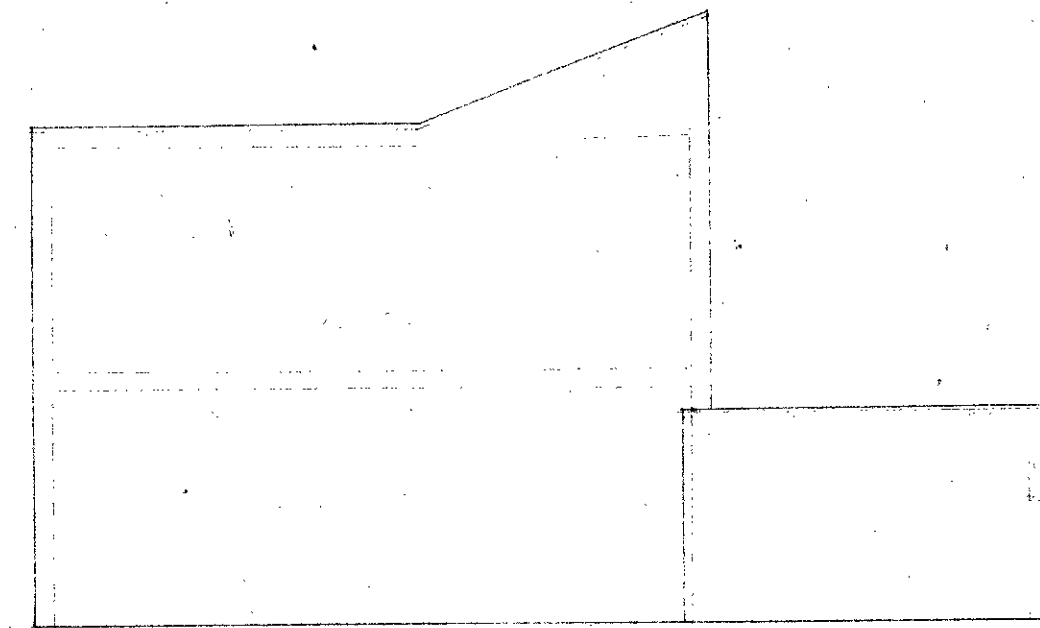


SOUTH

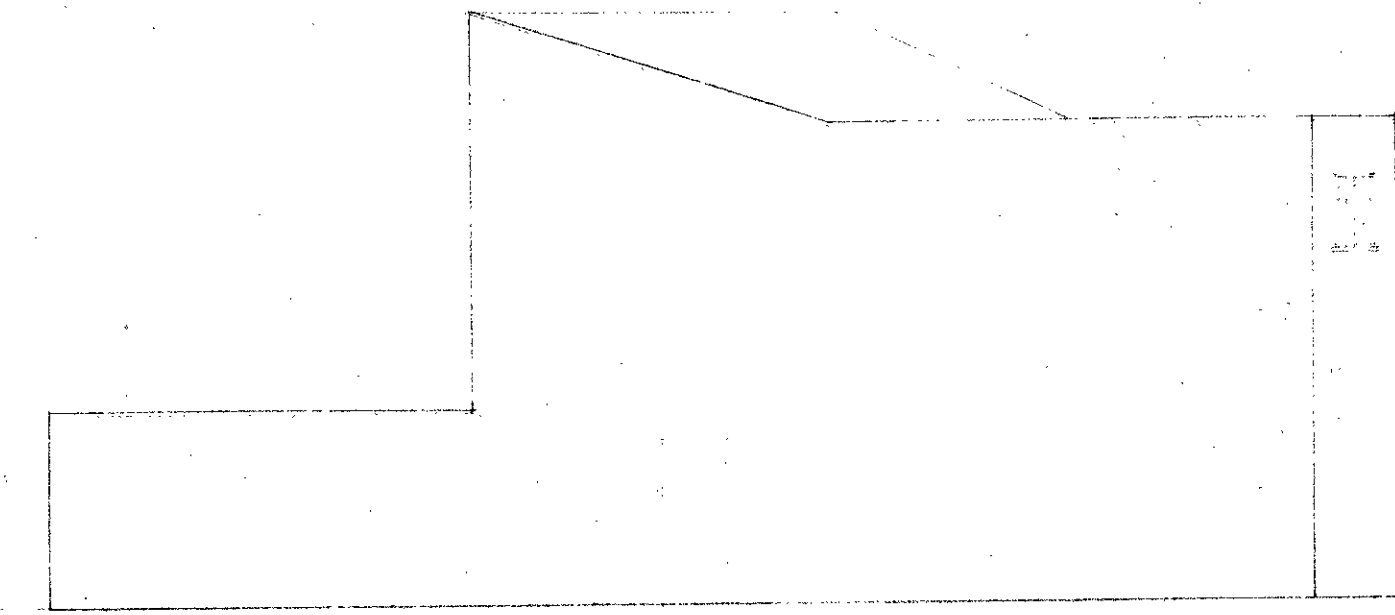

NORTH

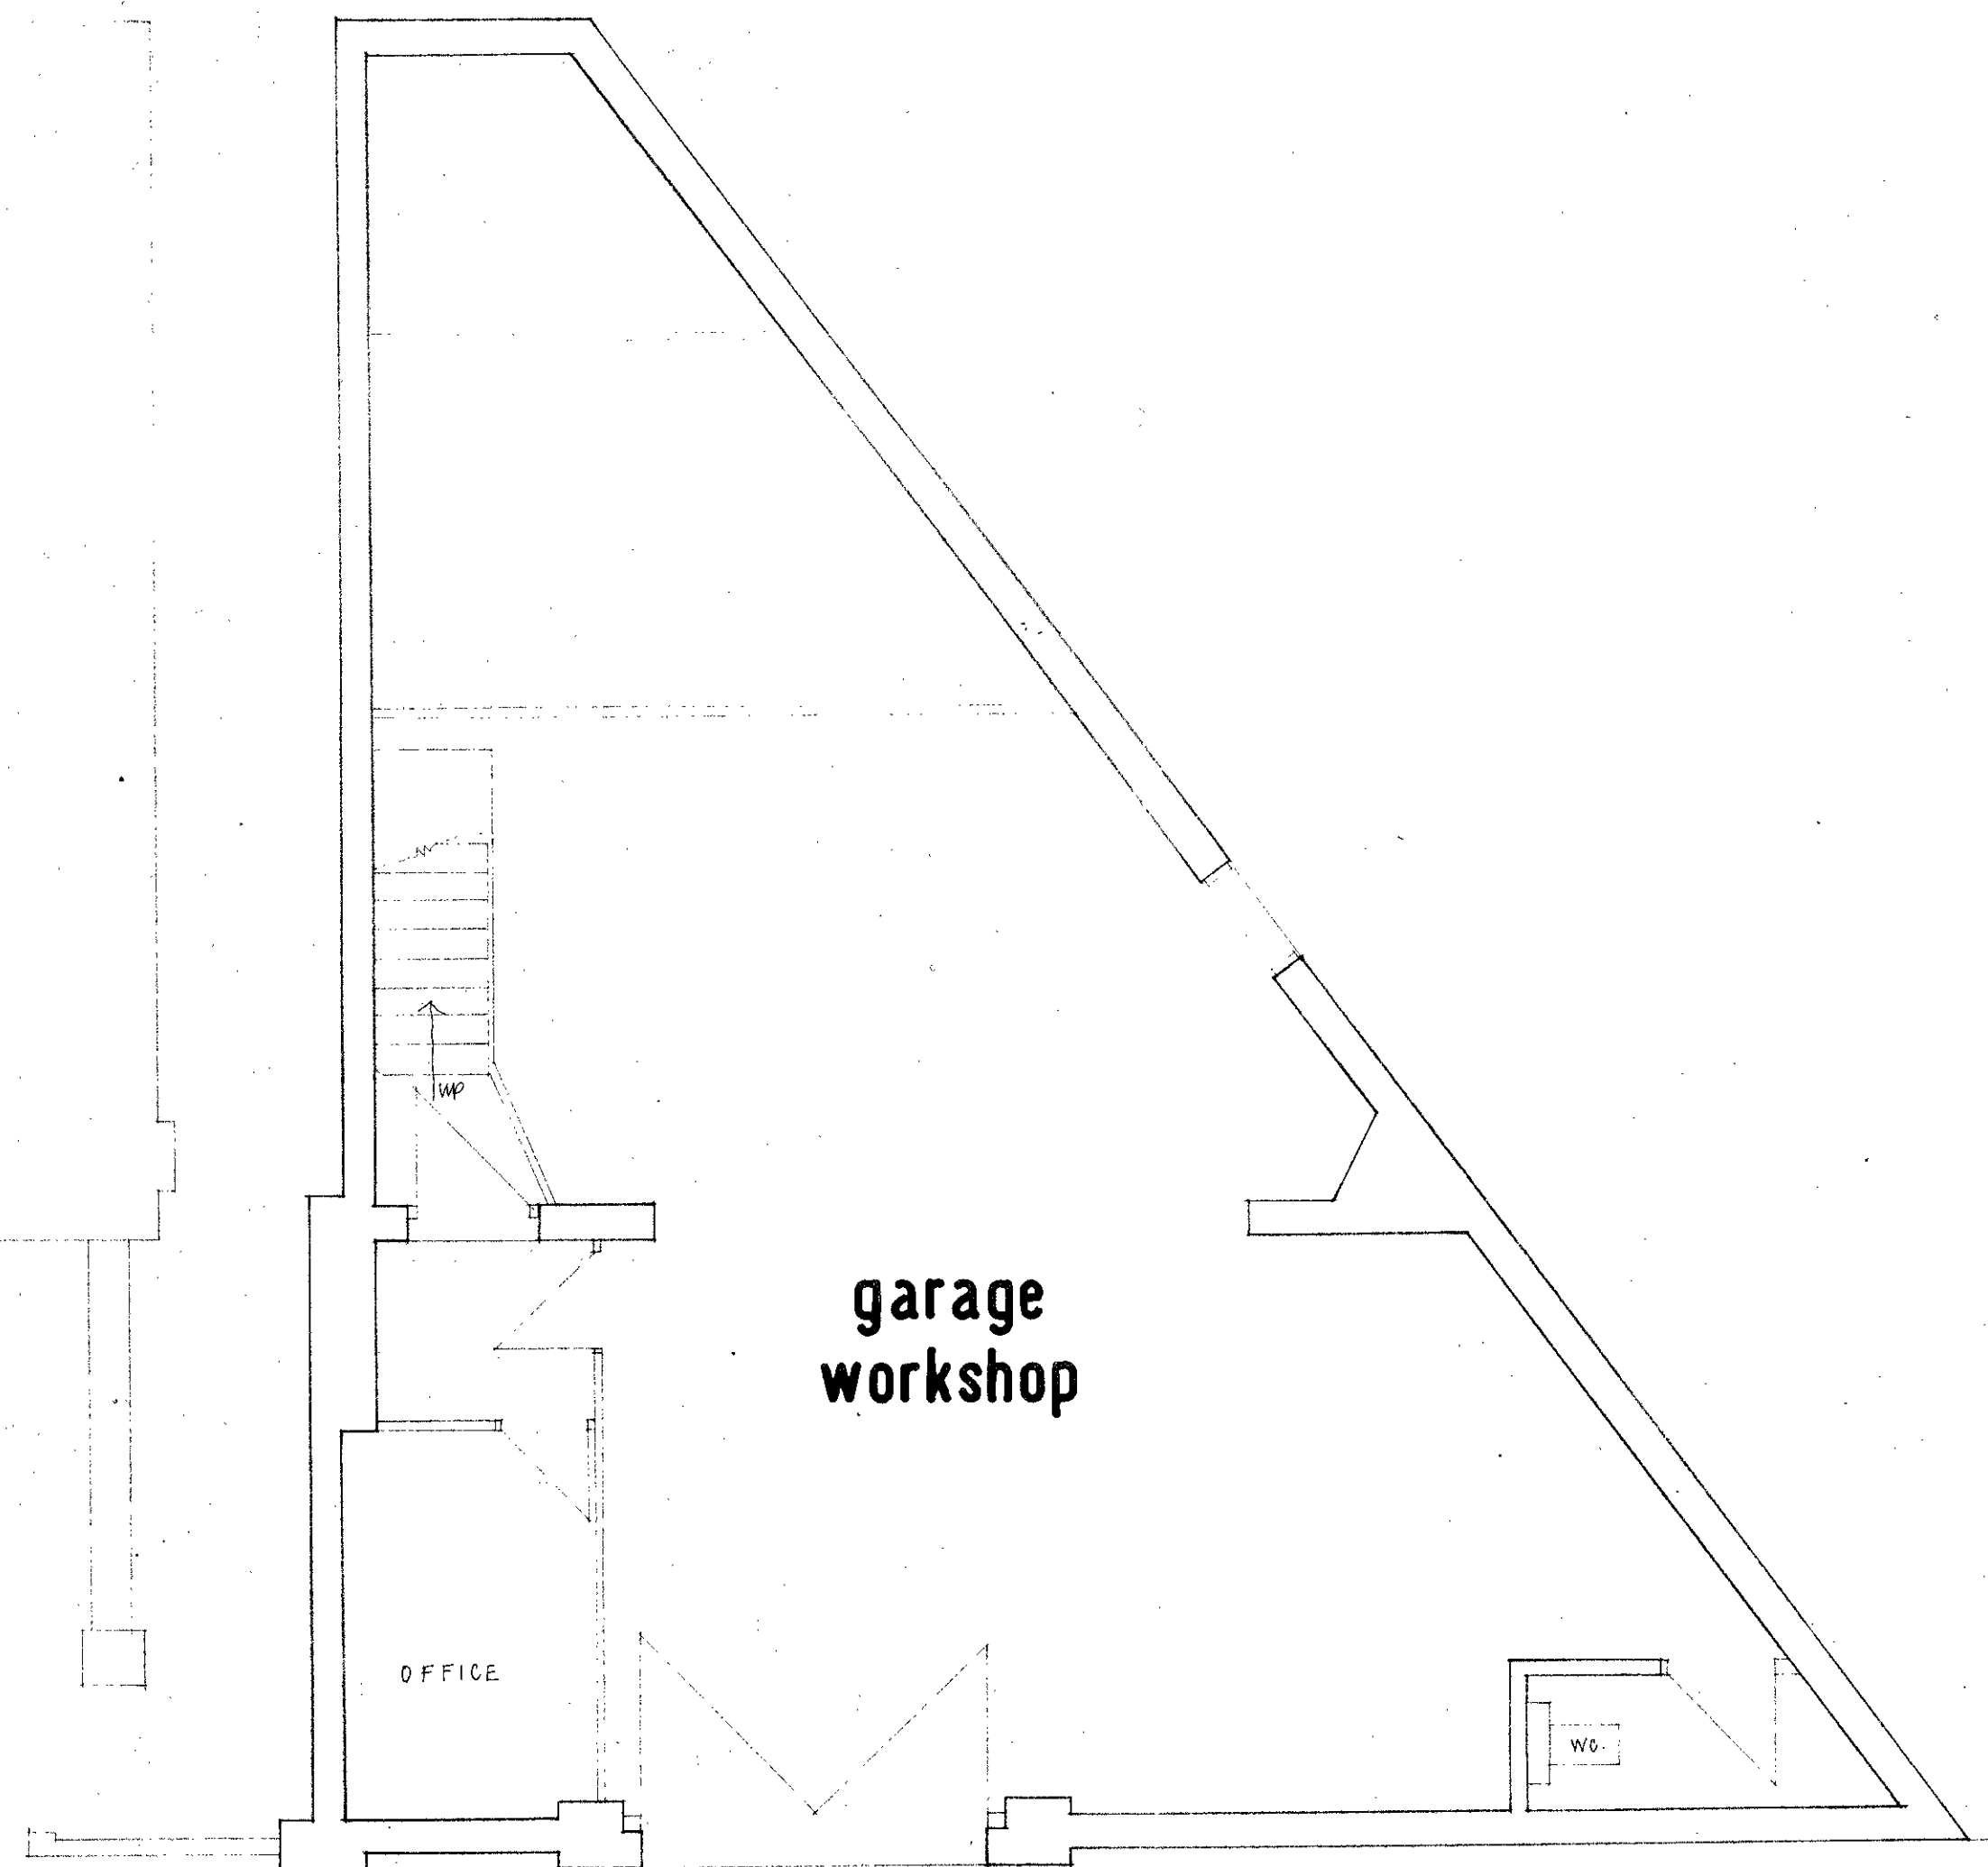

GROUND FLOOR LAYOUT

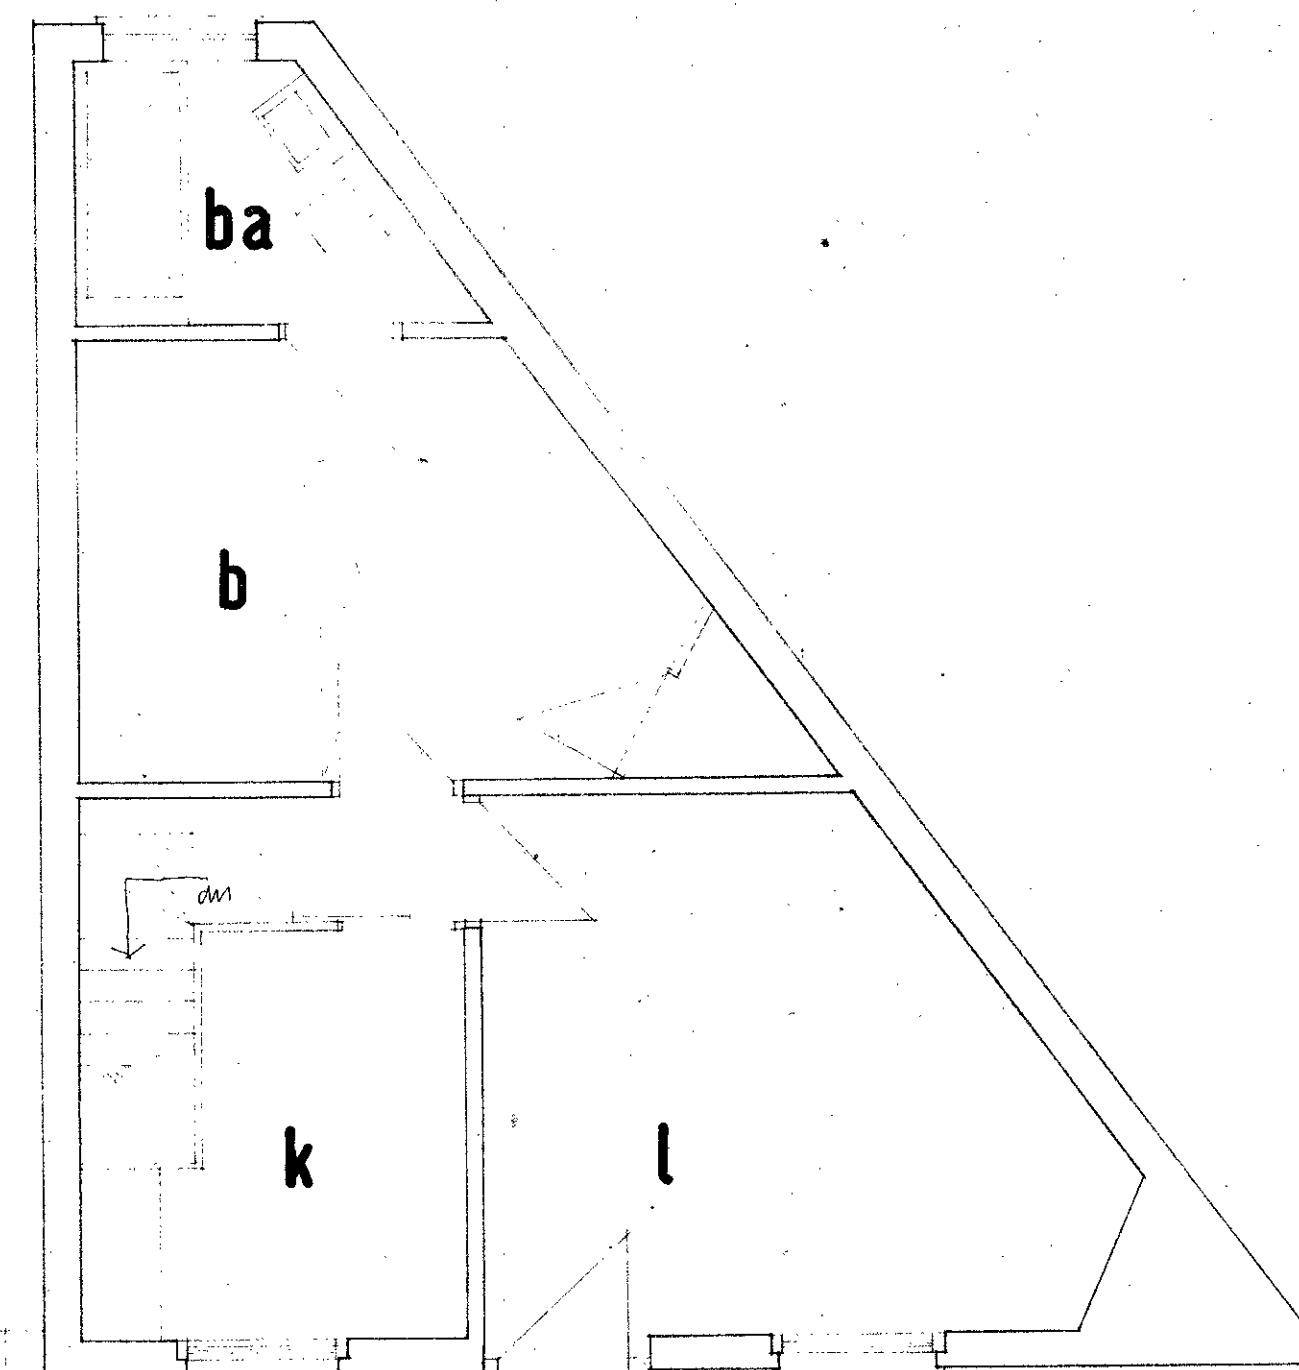

FIRST FLOOR

8501128

LONDON BOROUGH OF CAMDEN
TOWN AND COUNTRY PLANNING ACTS
05 FEB 1986
~~APPROVED~~
PLANS NOT APPROVED
ON BEHALF OF THE COUNCIL

SURVEY
39 MARQUIS ROAD
LONDON NW1.

scale : 1/8" = 1/4" to one foot.
date : March 1985

george ellis & sons
surveyors & valuers
354 high road tottenham