



PLAN 1

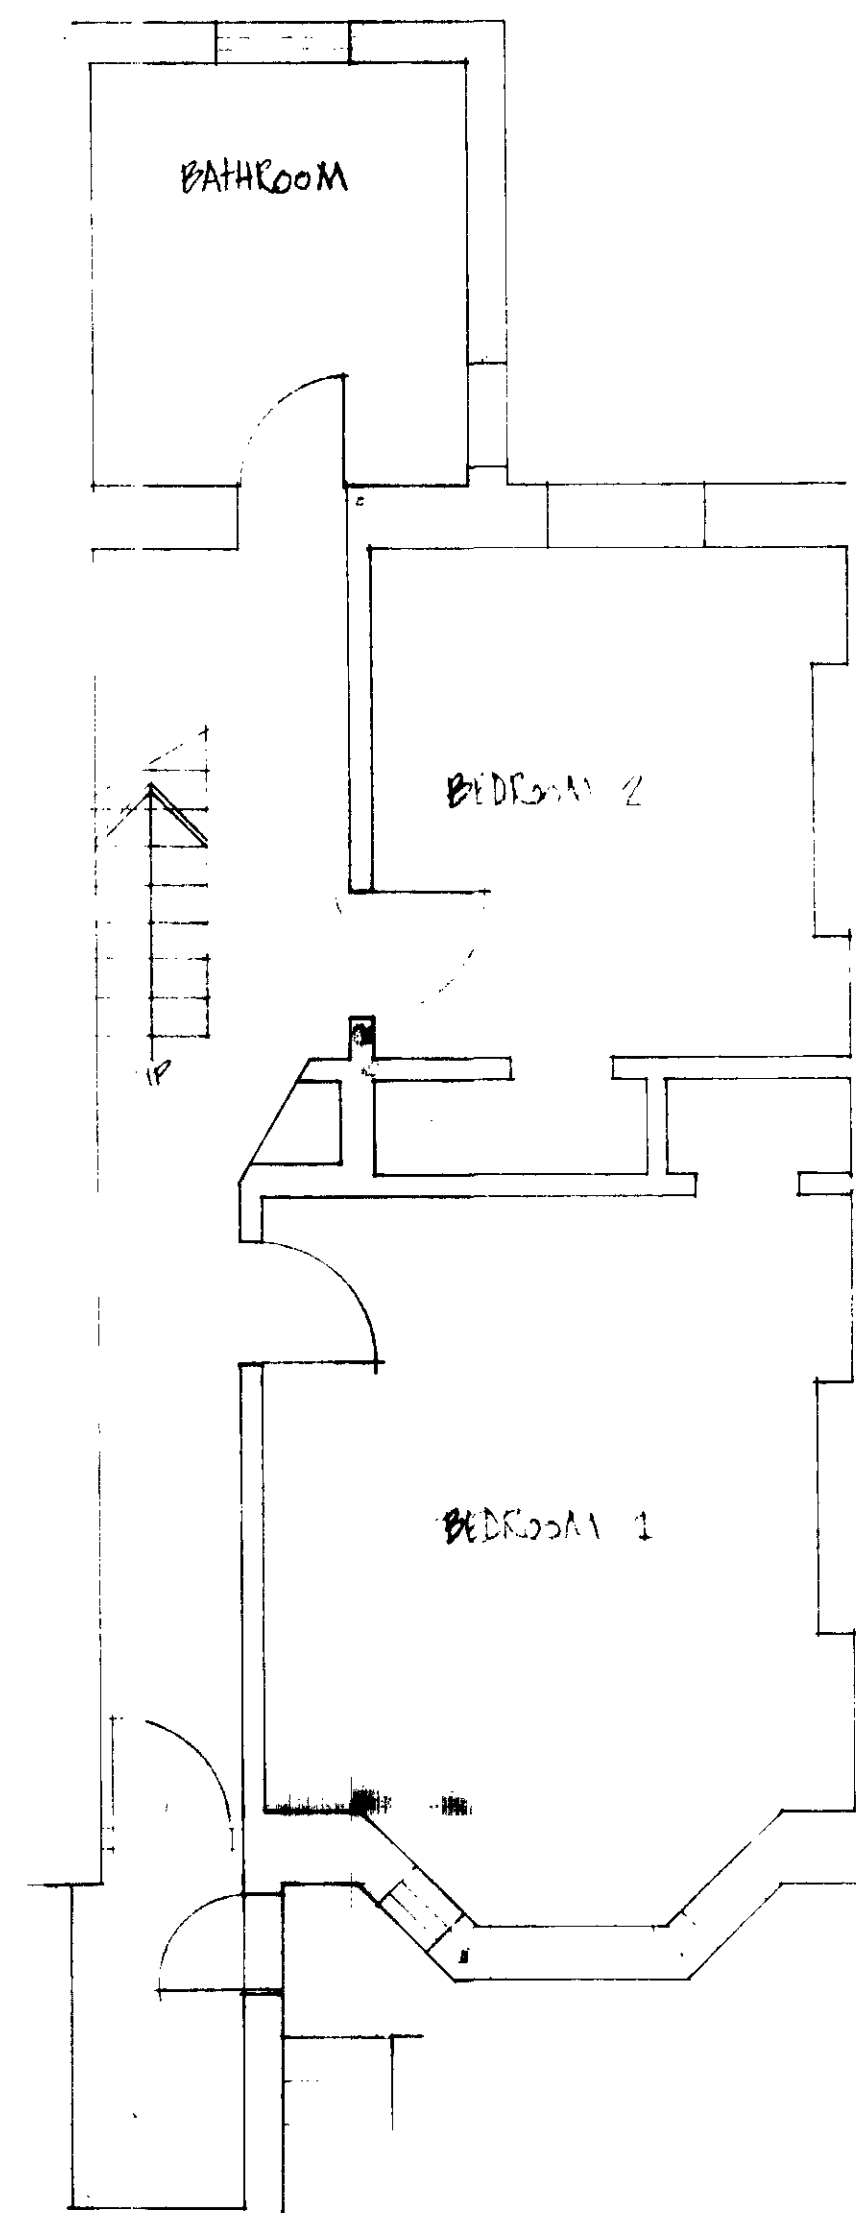


BASEMENT


PLAN 2

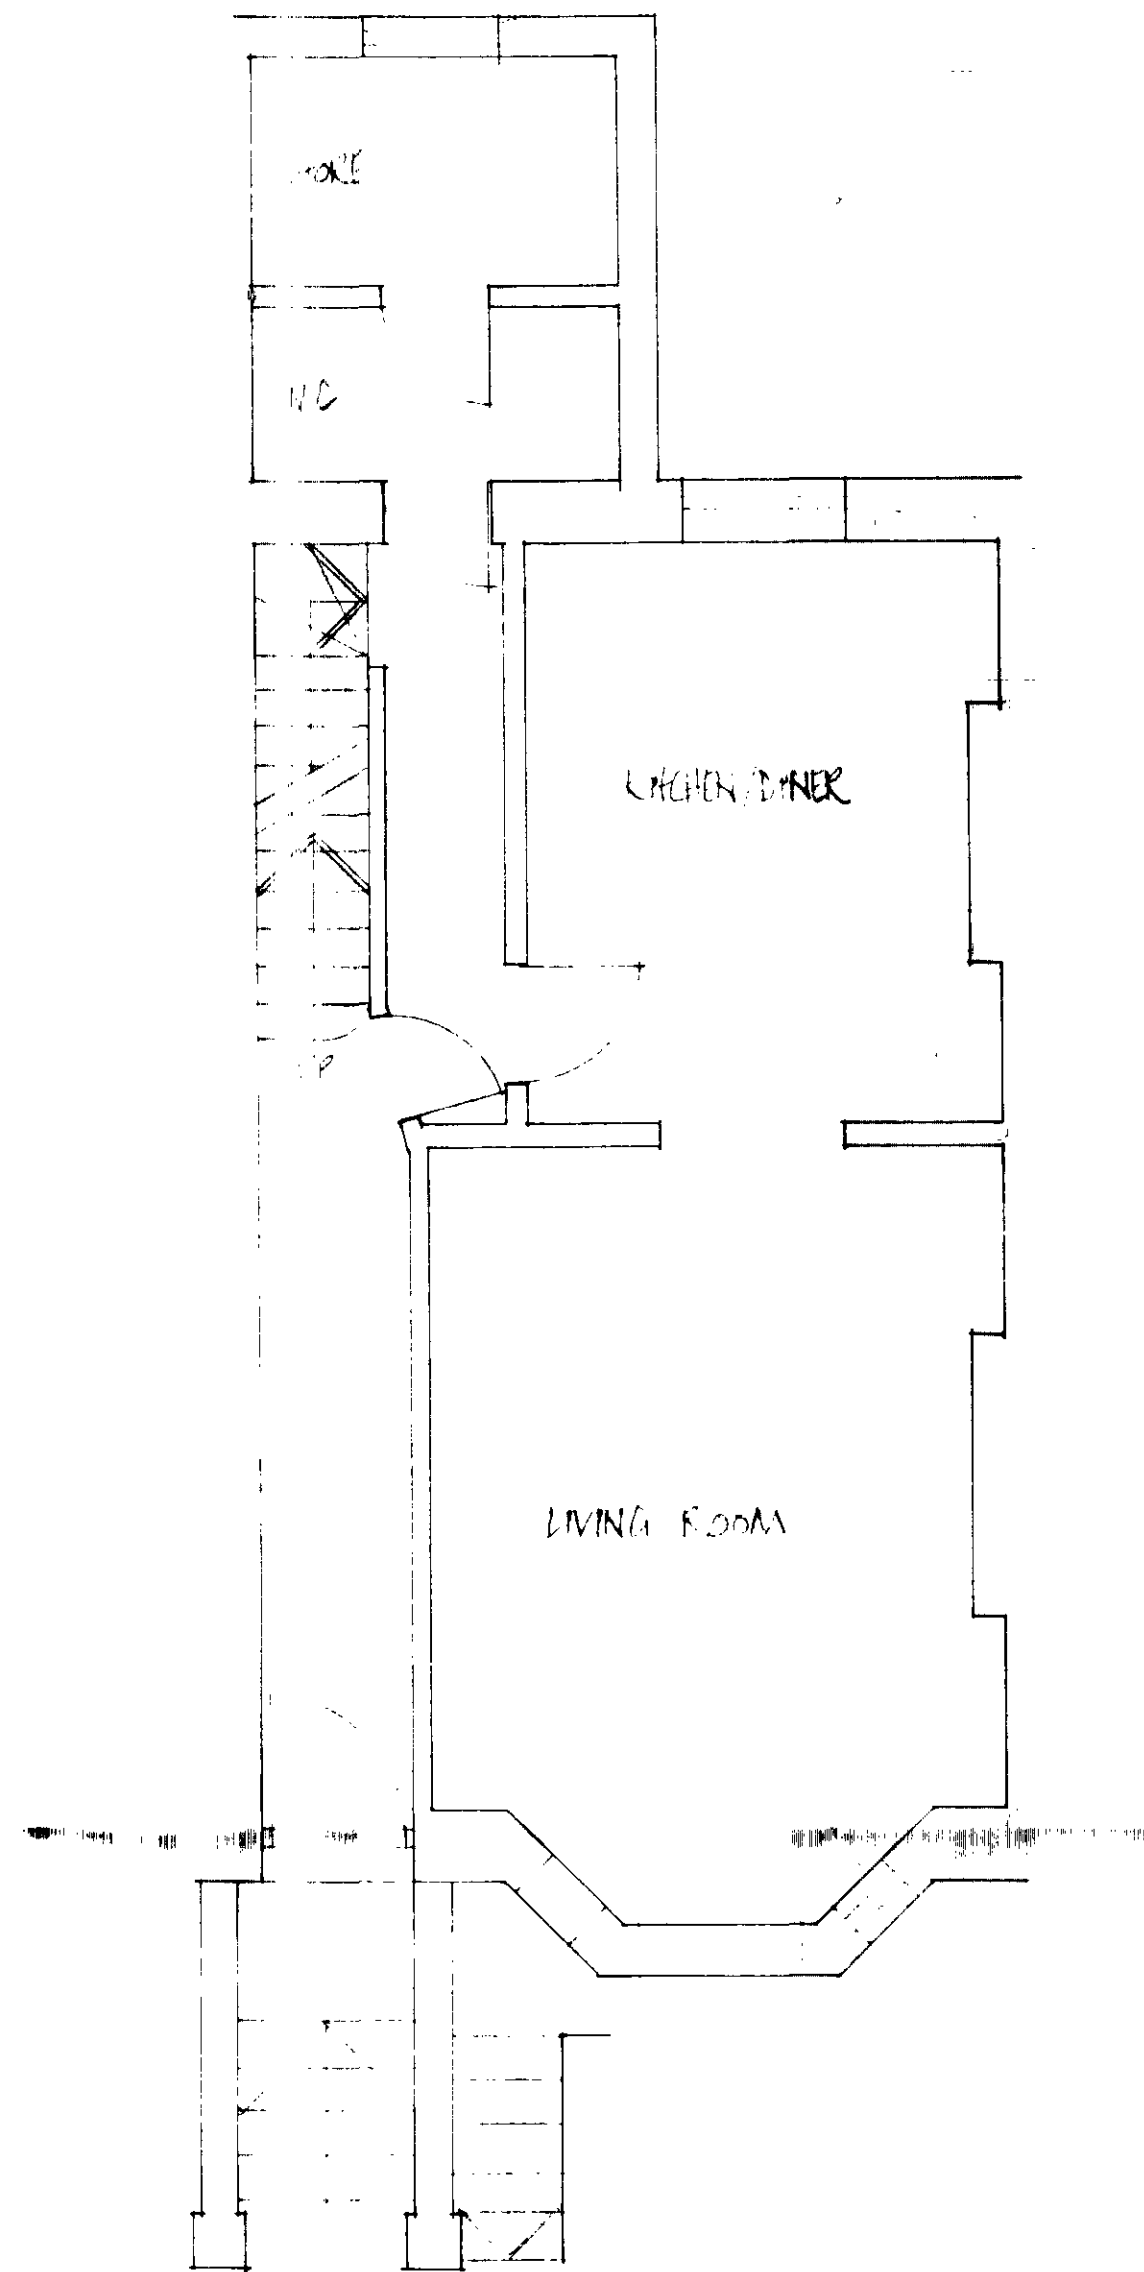

FIRST

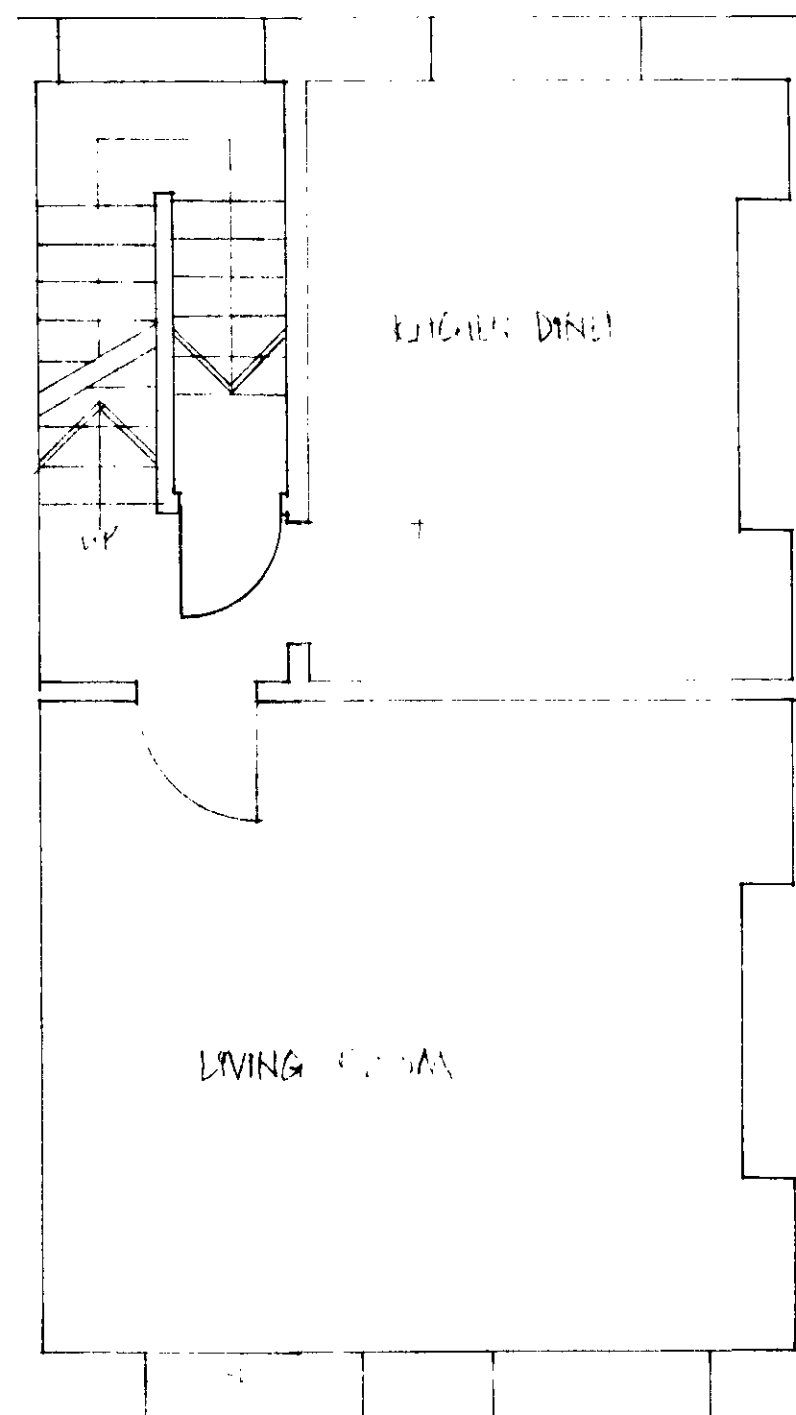

SECOND

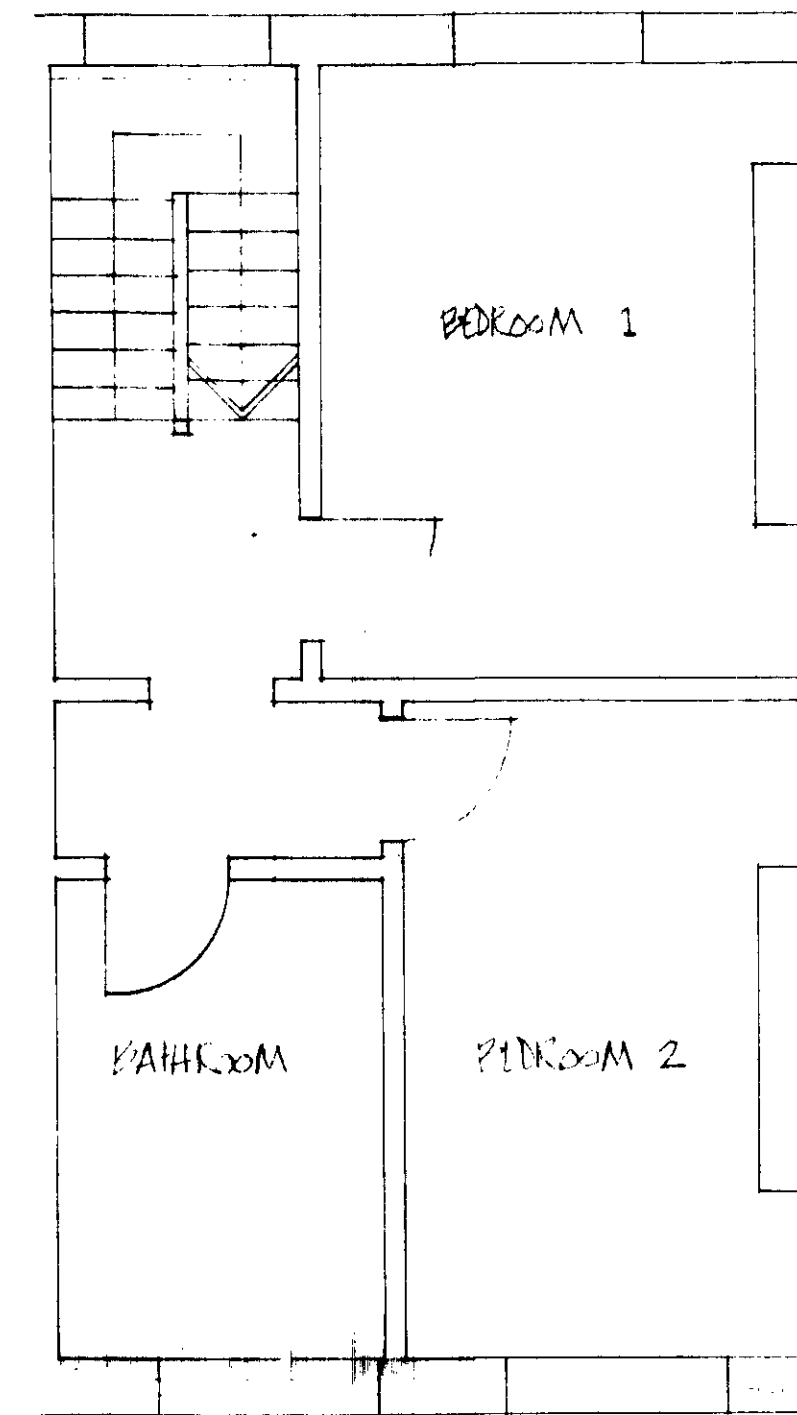

THIRD

REVISION DATE SIGNED

- No dimensions to be scaled from this drawing.
- Report all errors and omissions to the Architect.
- Dimensions to be checked on site before fabrication.






193 PRINCE OF WALES RD.

PROPOSED

TP 8600441

NORTH SCALE DATE DRAWN SIZE
1:50 0286 DA A1

005/02

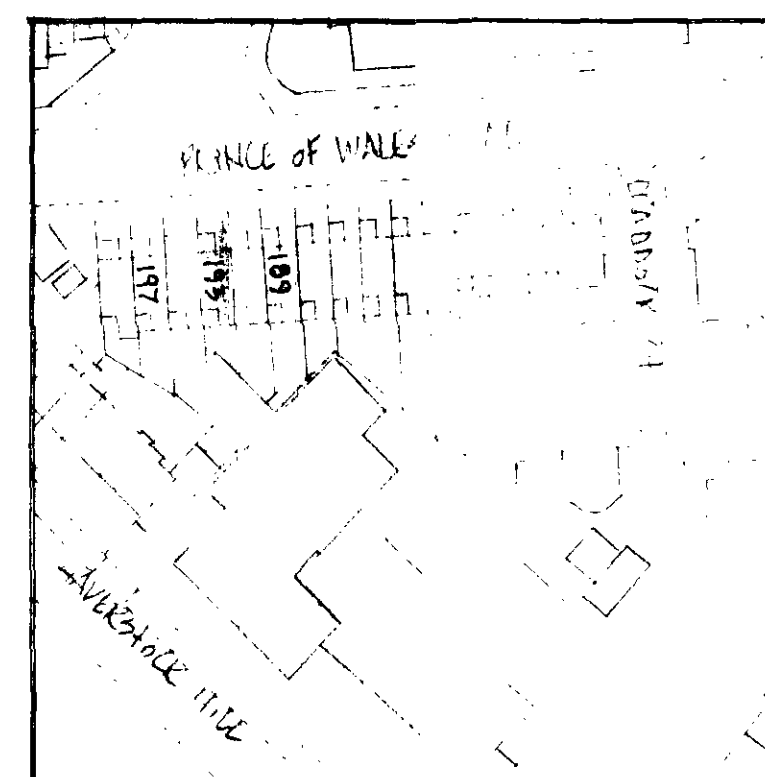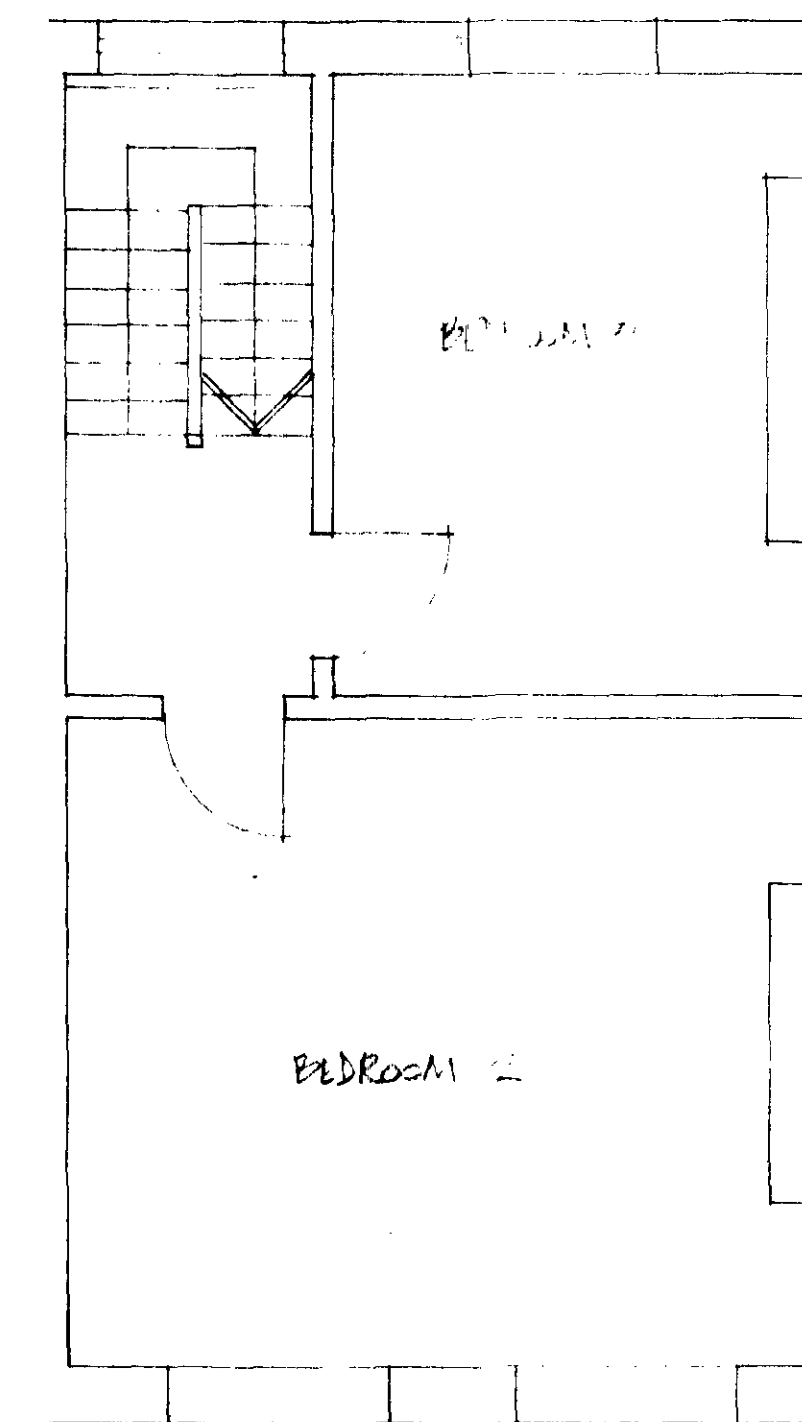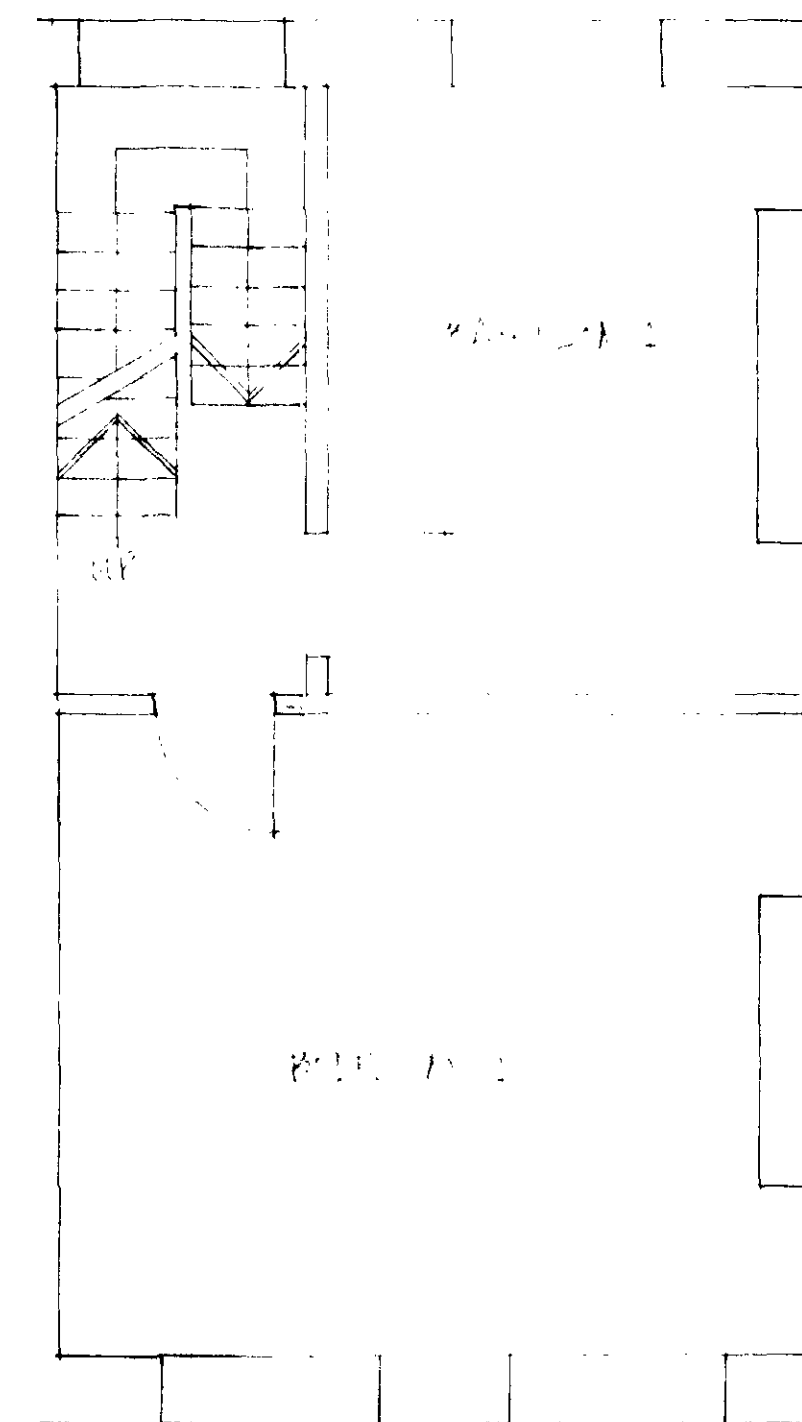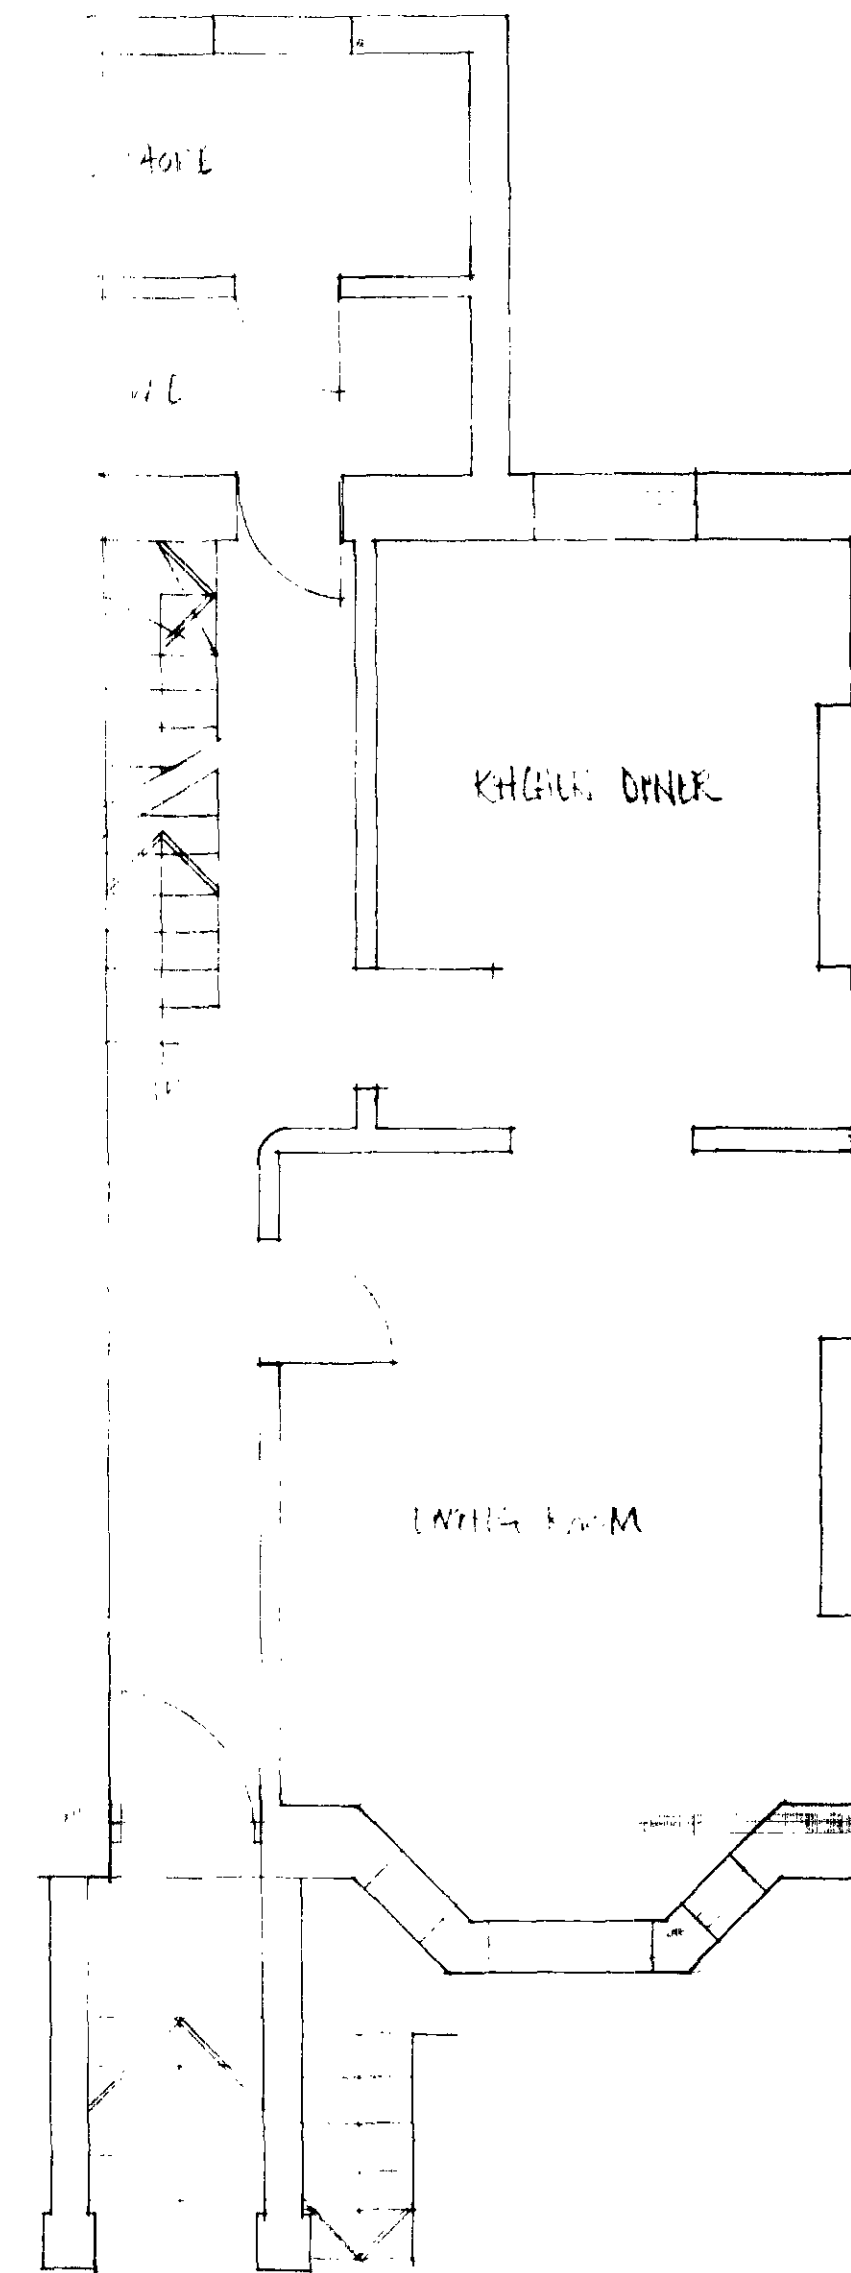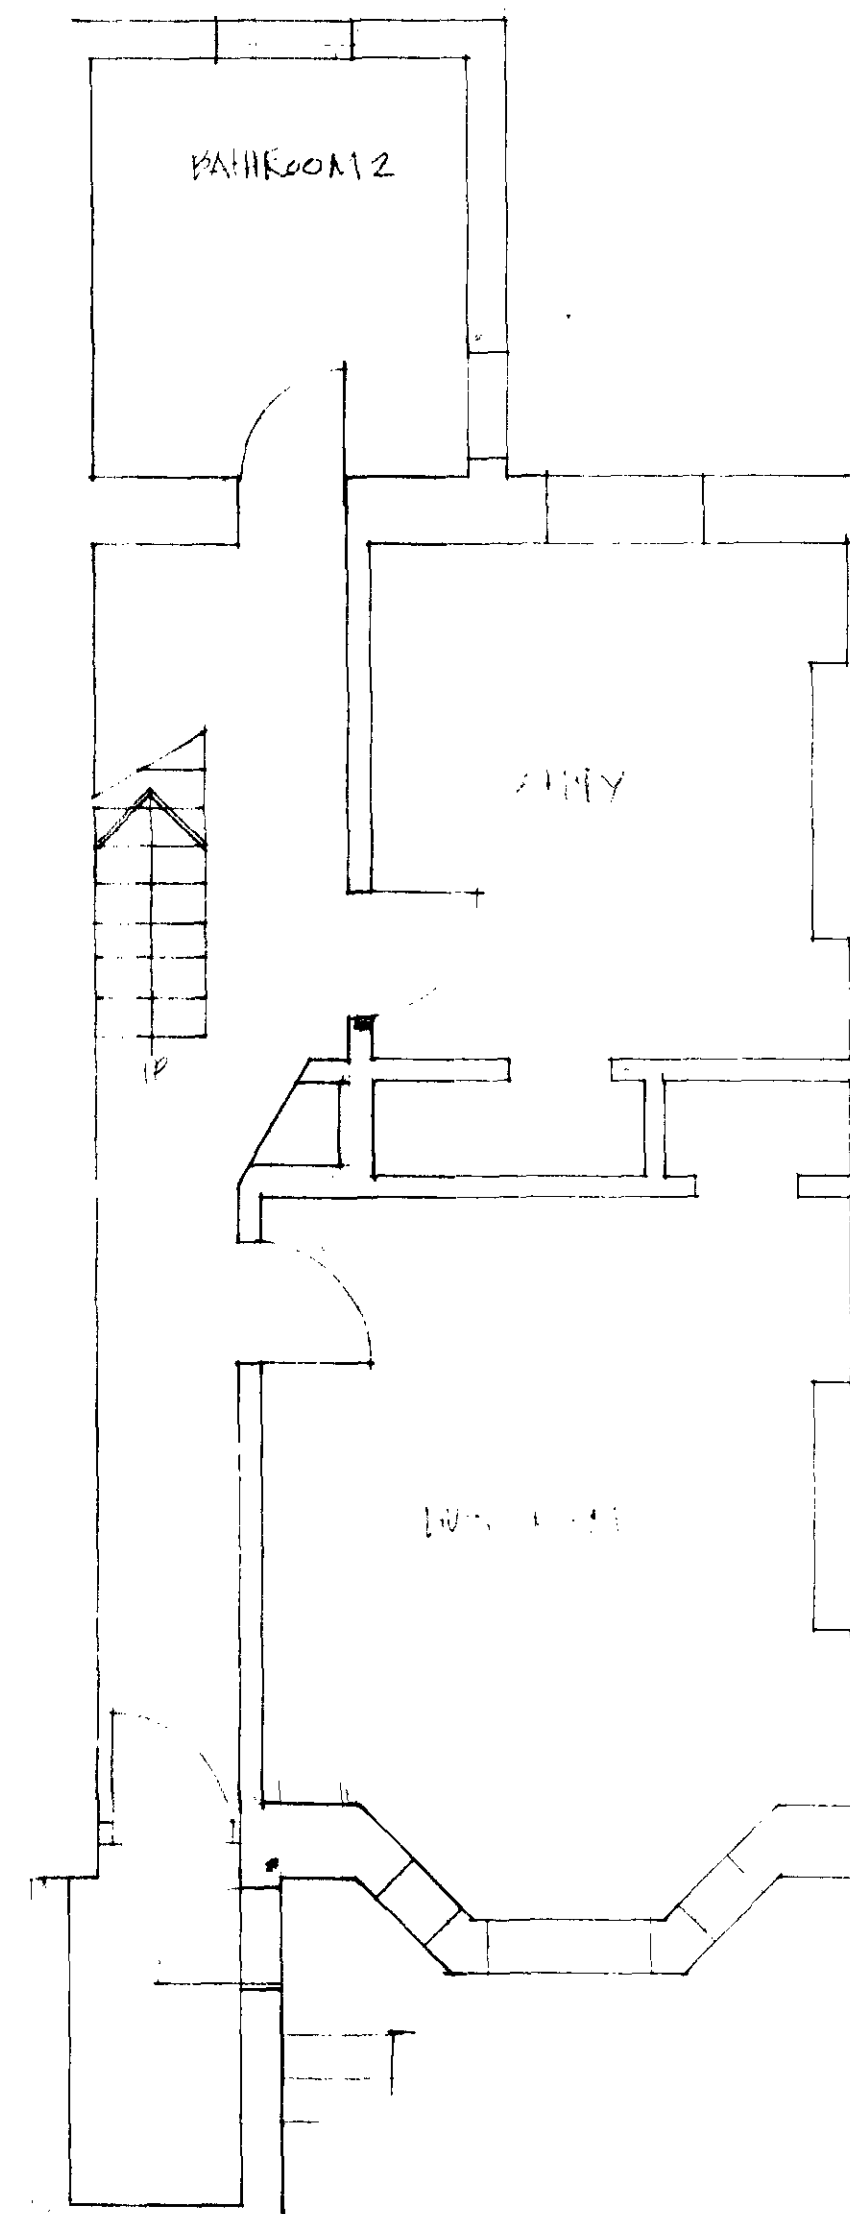

DECLASSIFIED

CONFIDENTIAL

1000

CONCLUSION

NOTES

1. ALLOCATIONS TO THE VARIOUS PARTS OF A HOUSEHOLD OF THE BUILDING ARE GIVEN

REVISION


DATE SIGNED _____

- No dimensions to be scaled from this drawing.
- Report all errors and omissions to the Architect.
- Dimensions to be checked on site before fabrication.

193 PRINCE OF WALES RD.

EXISTING

ИДП 8600441

NORTH	SCALE	DATE	DRAWN	SIZE
	1:50	0286	DA	A1

005/01

NO PDR 072104