




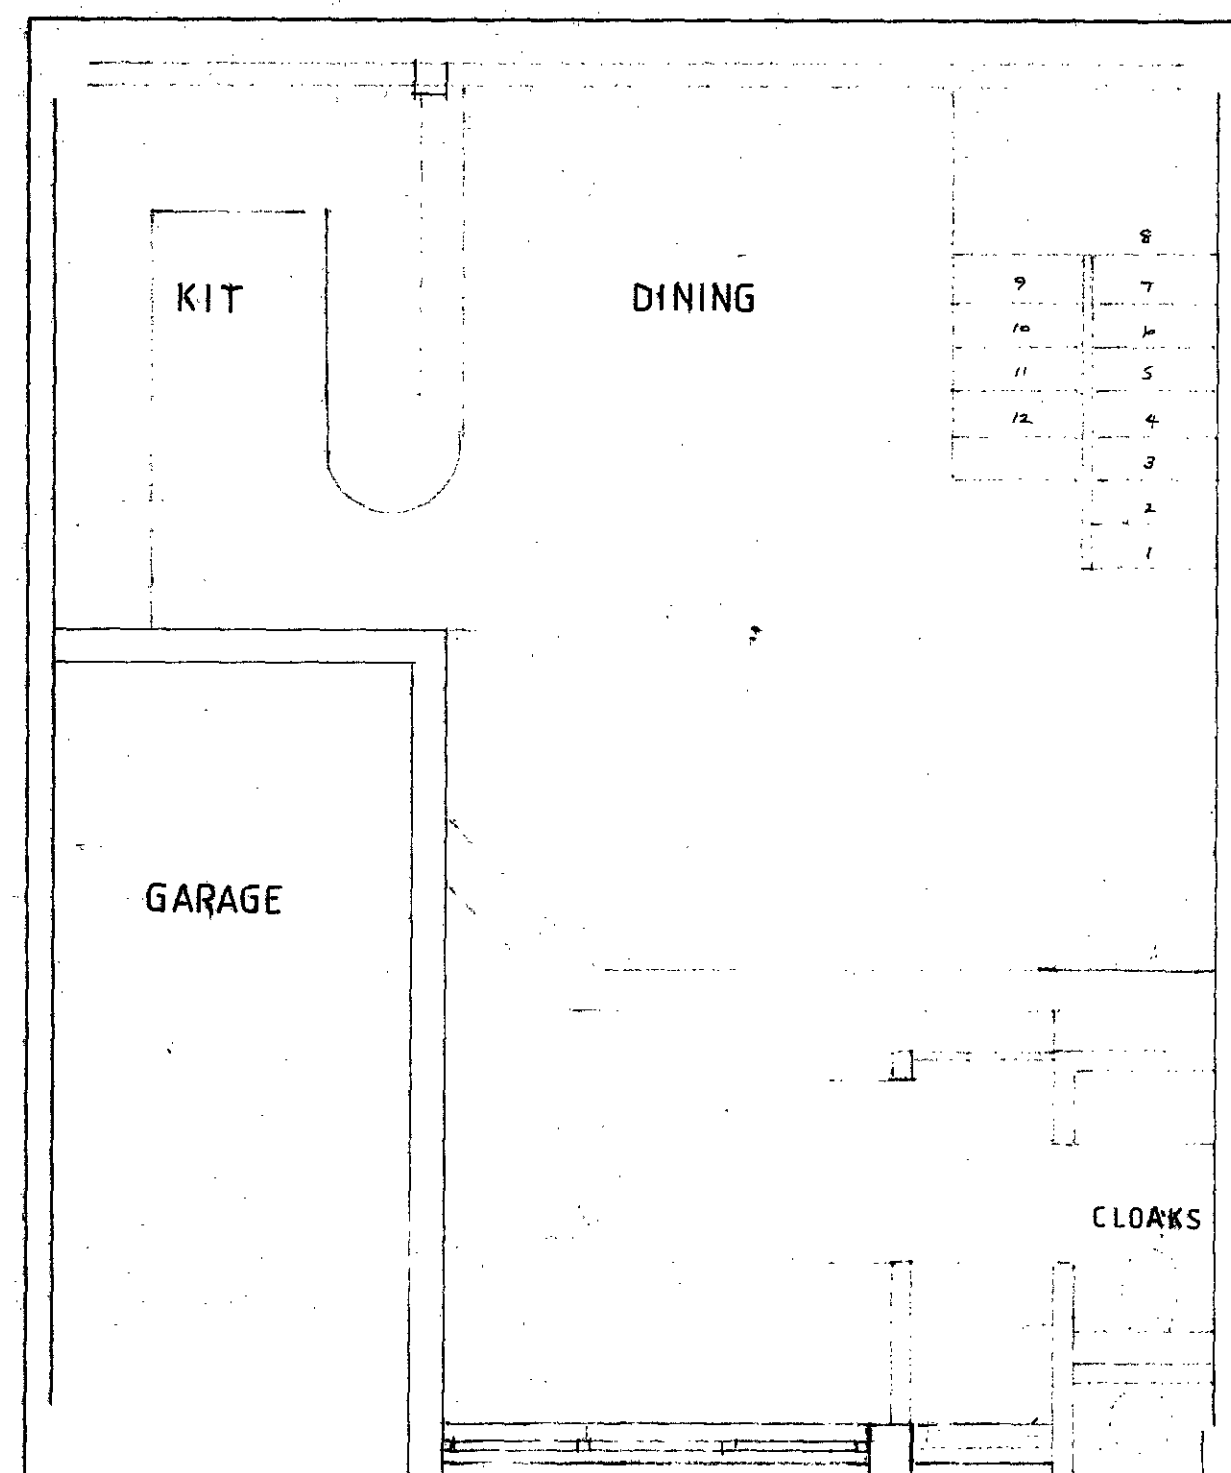


GROUND FLOOR PLAN

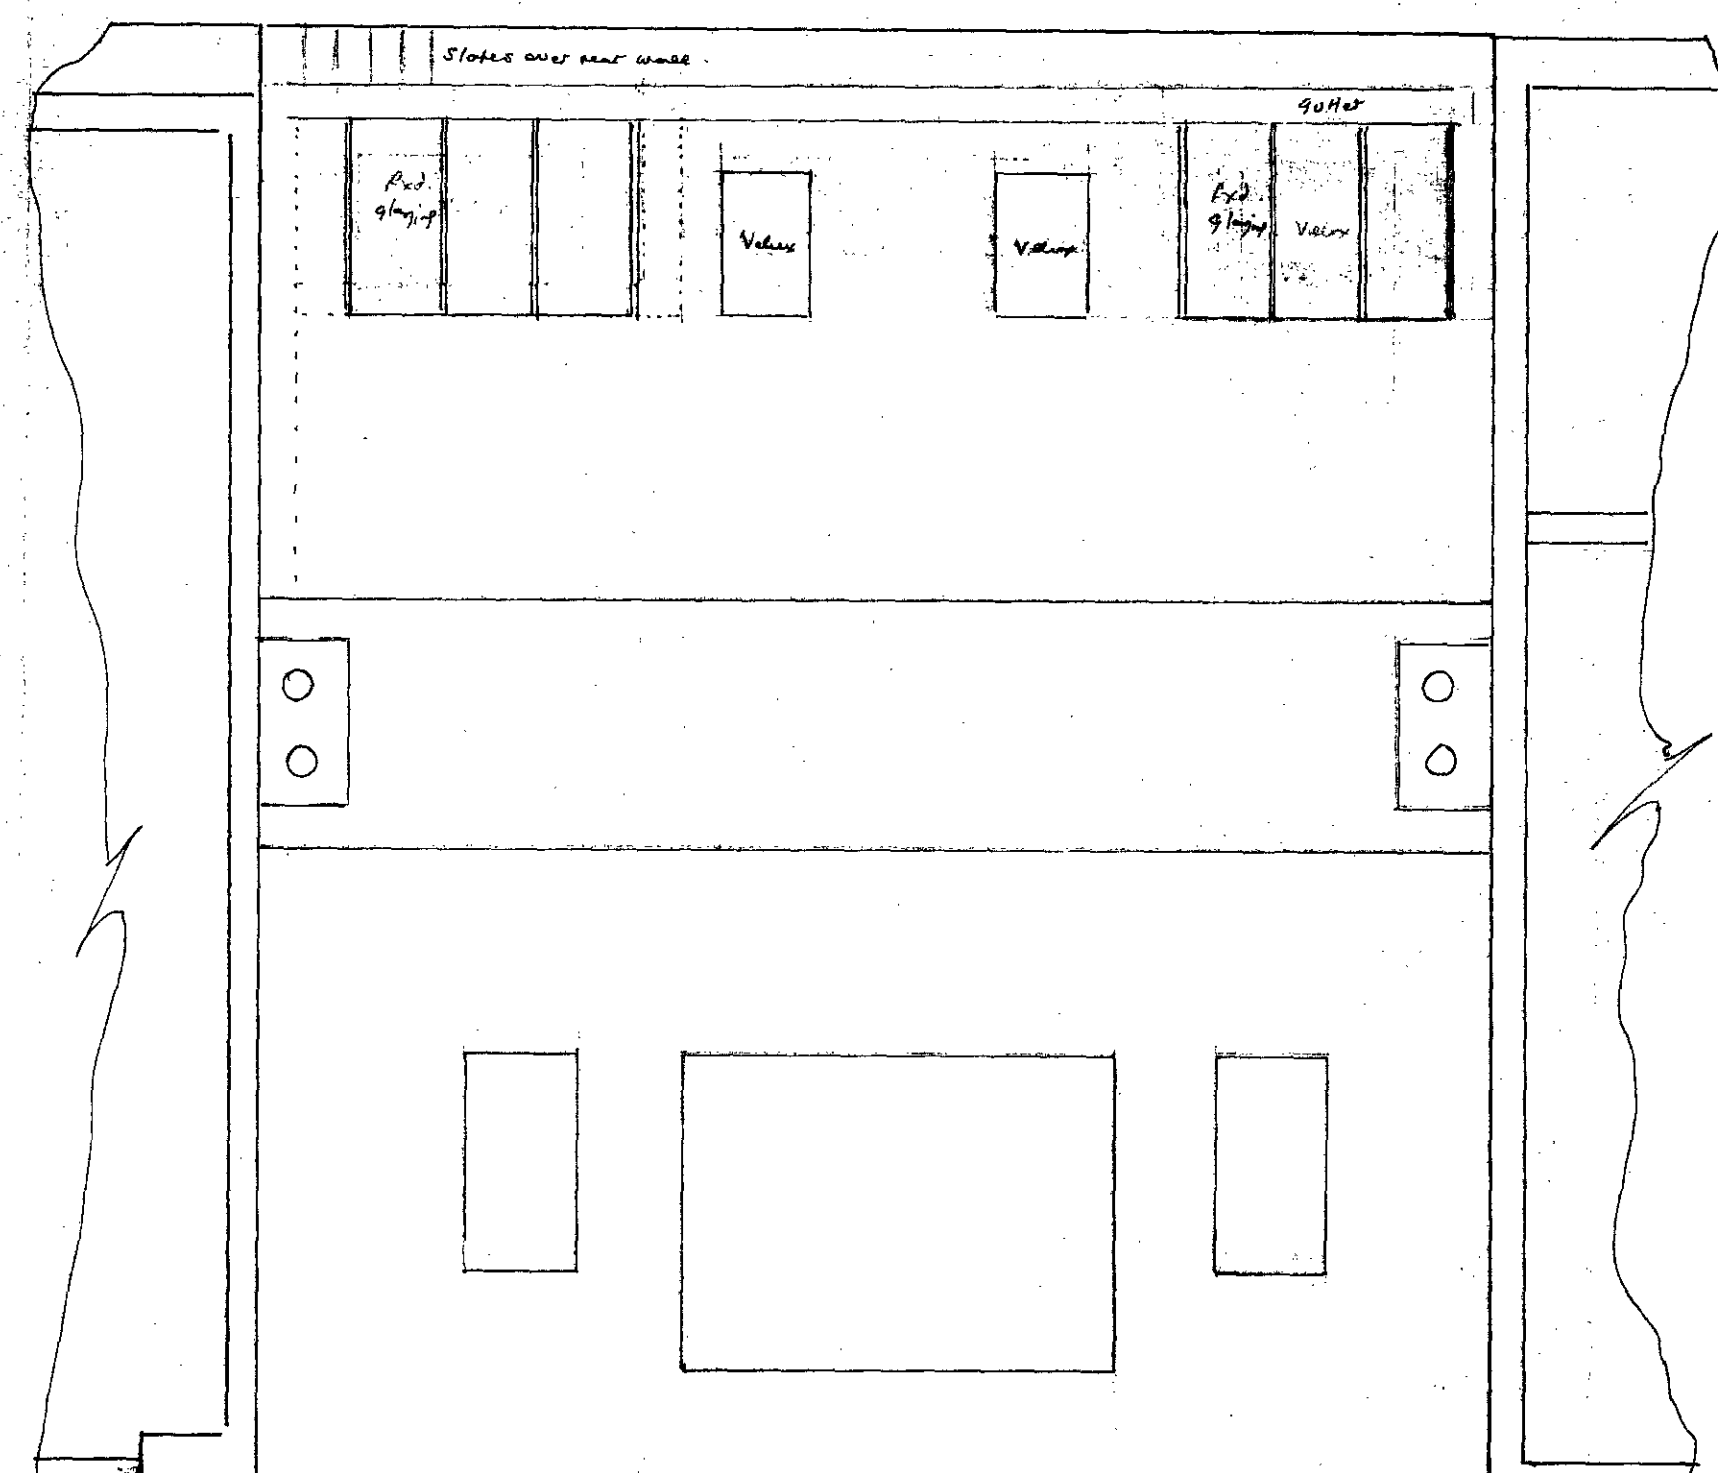



PLAN

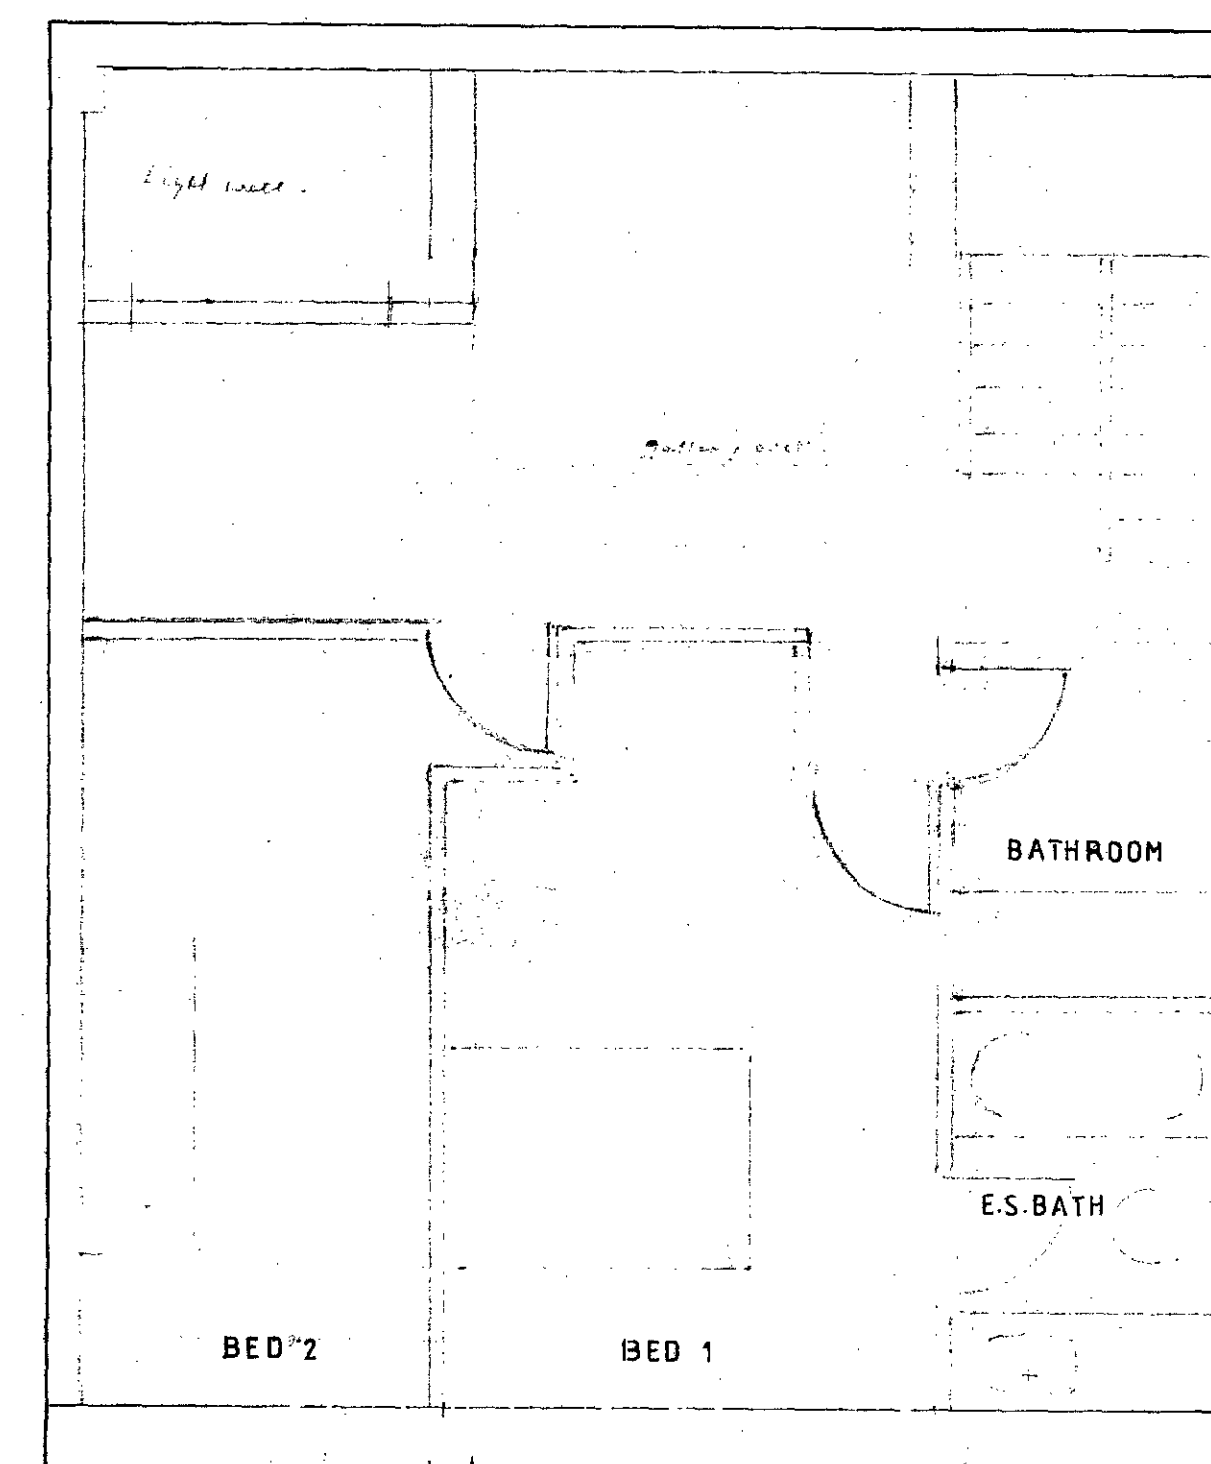


FIRST FLOOR PLAN

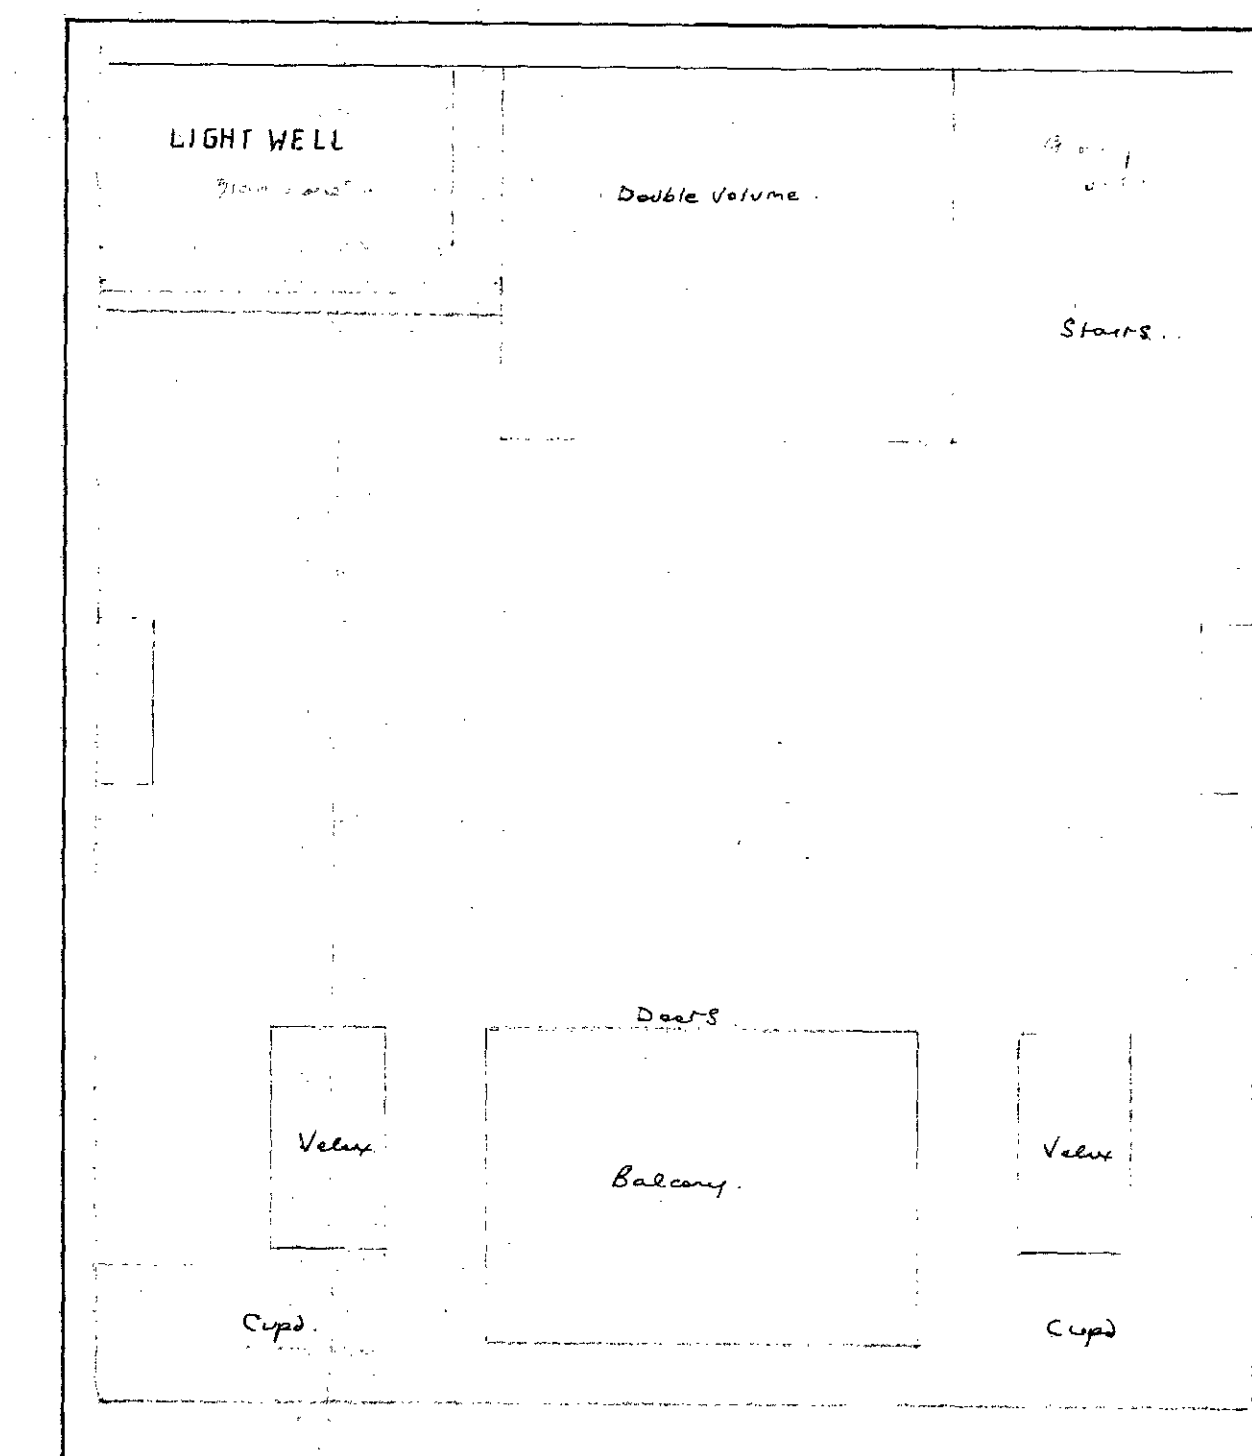

GALLERY

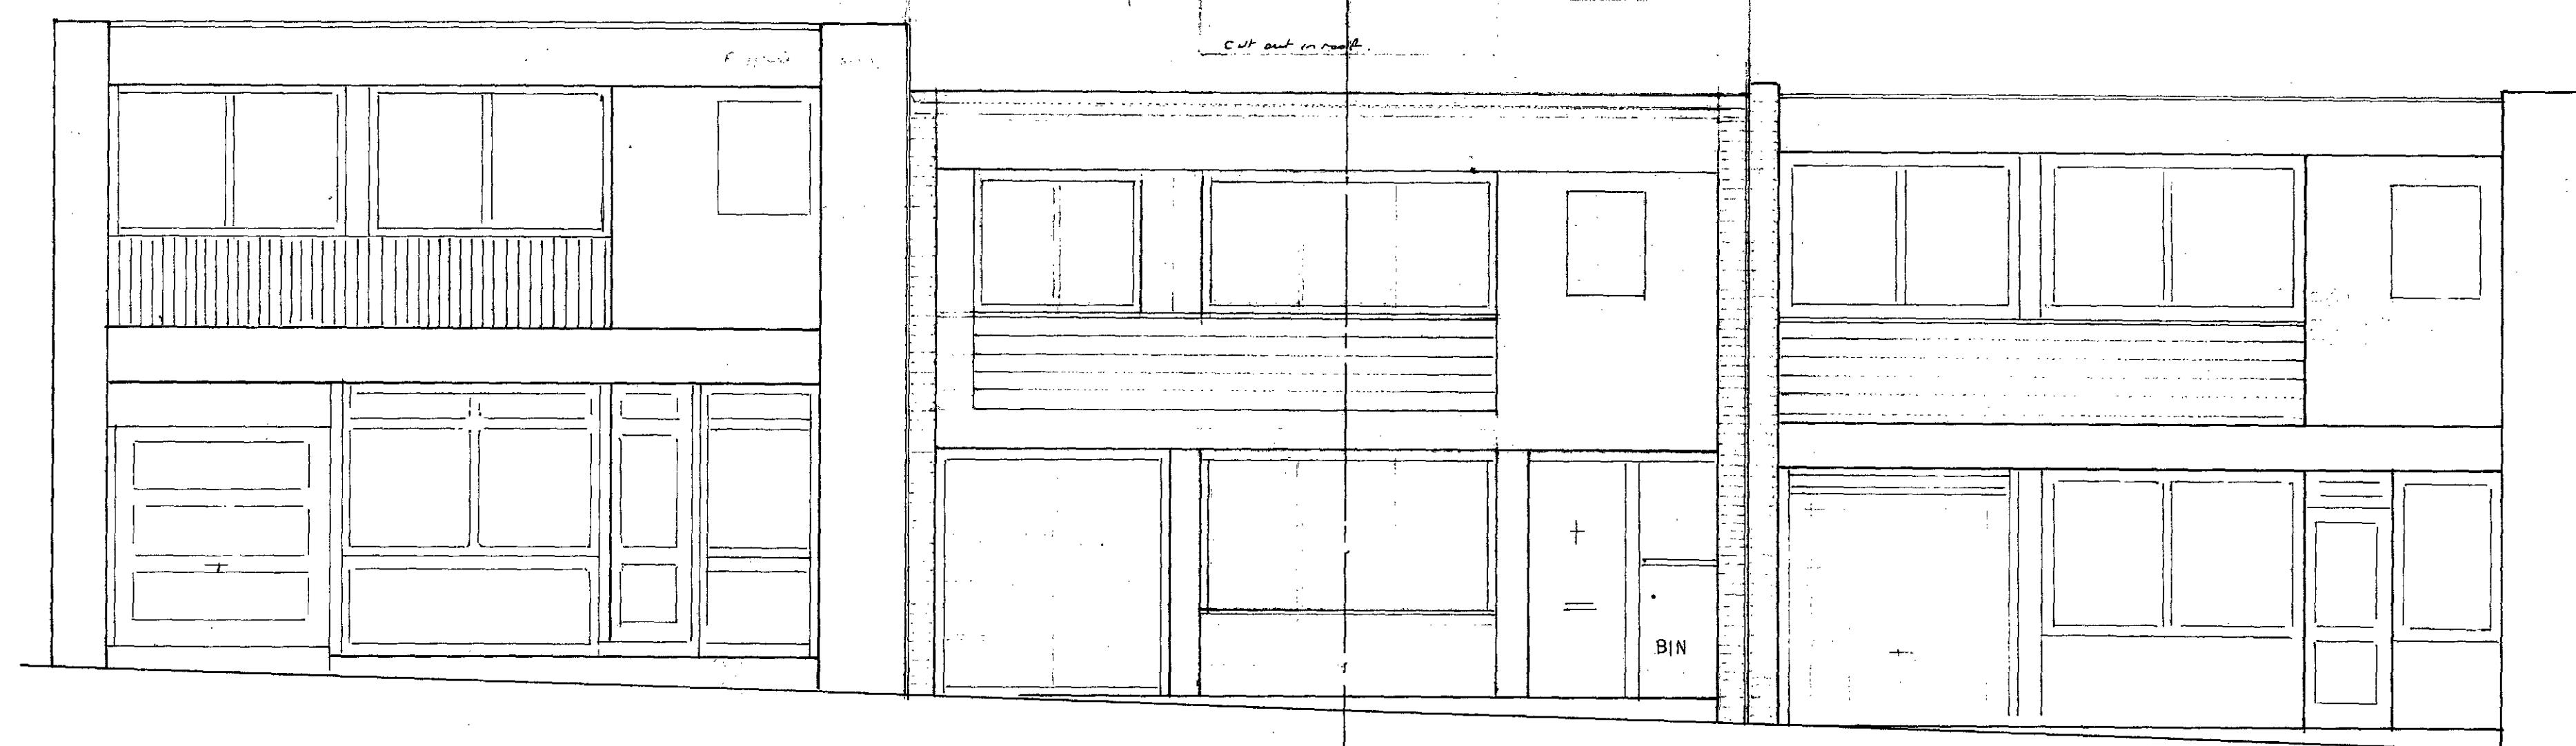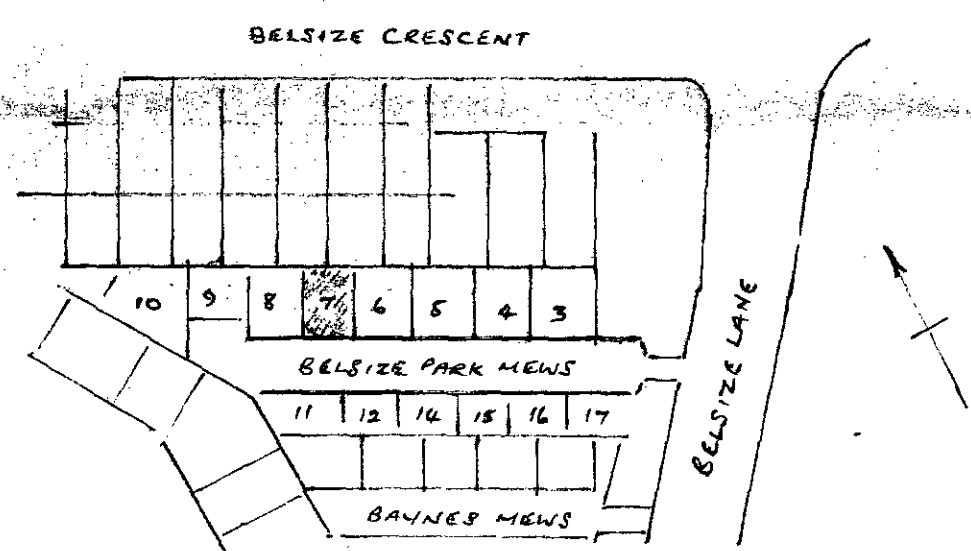

ELEVATION NO 7

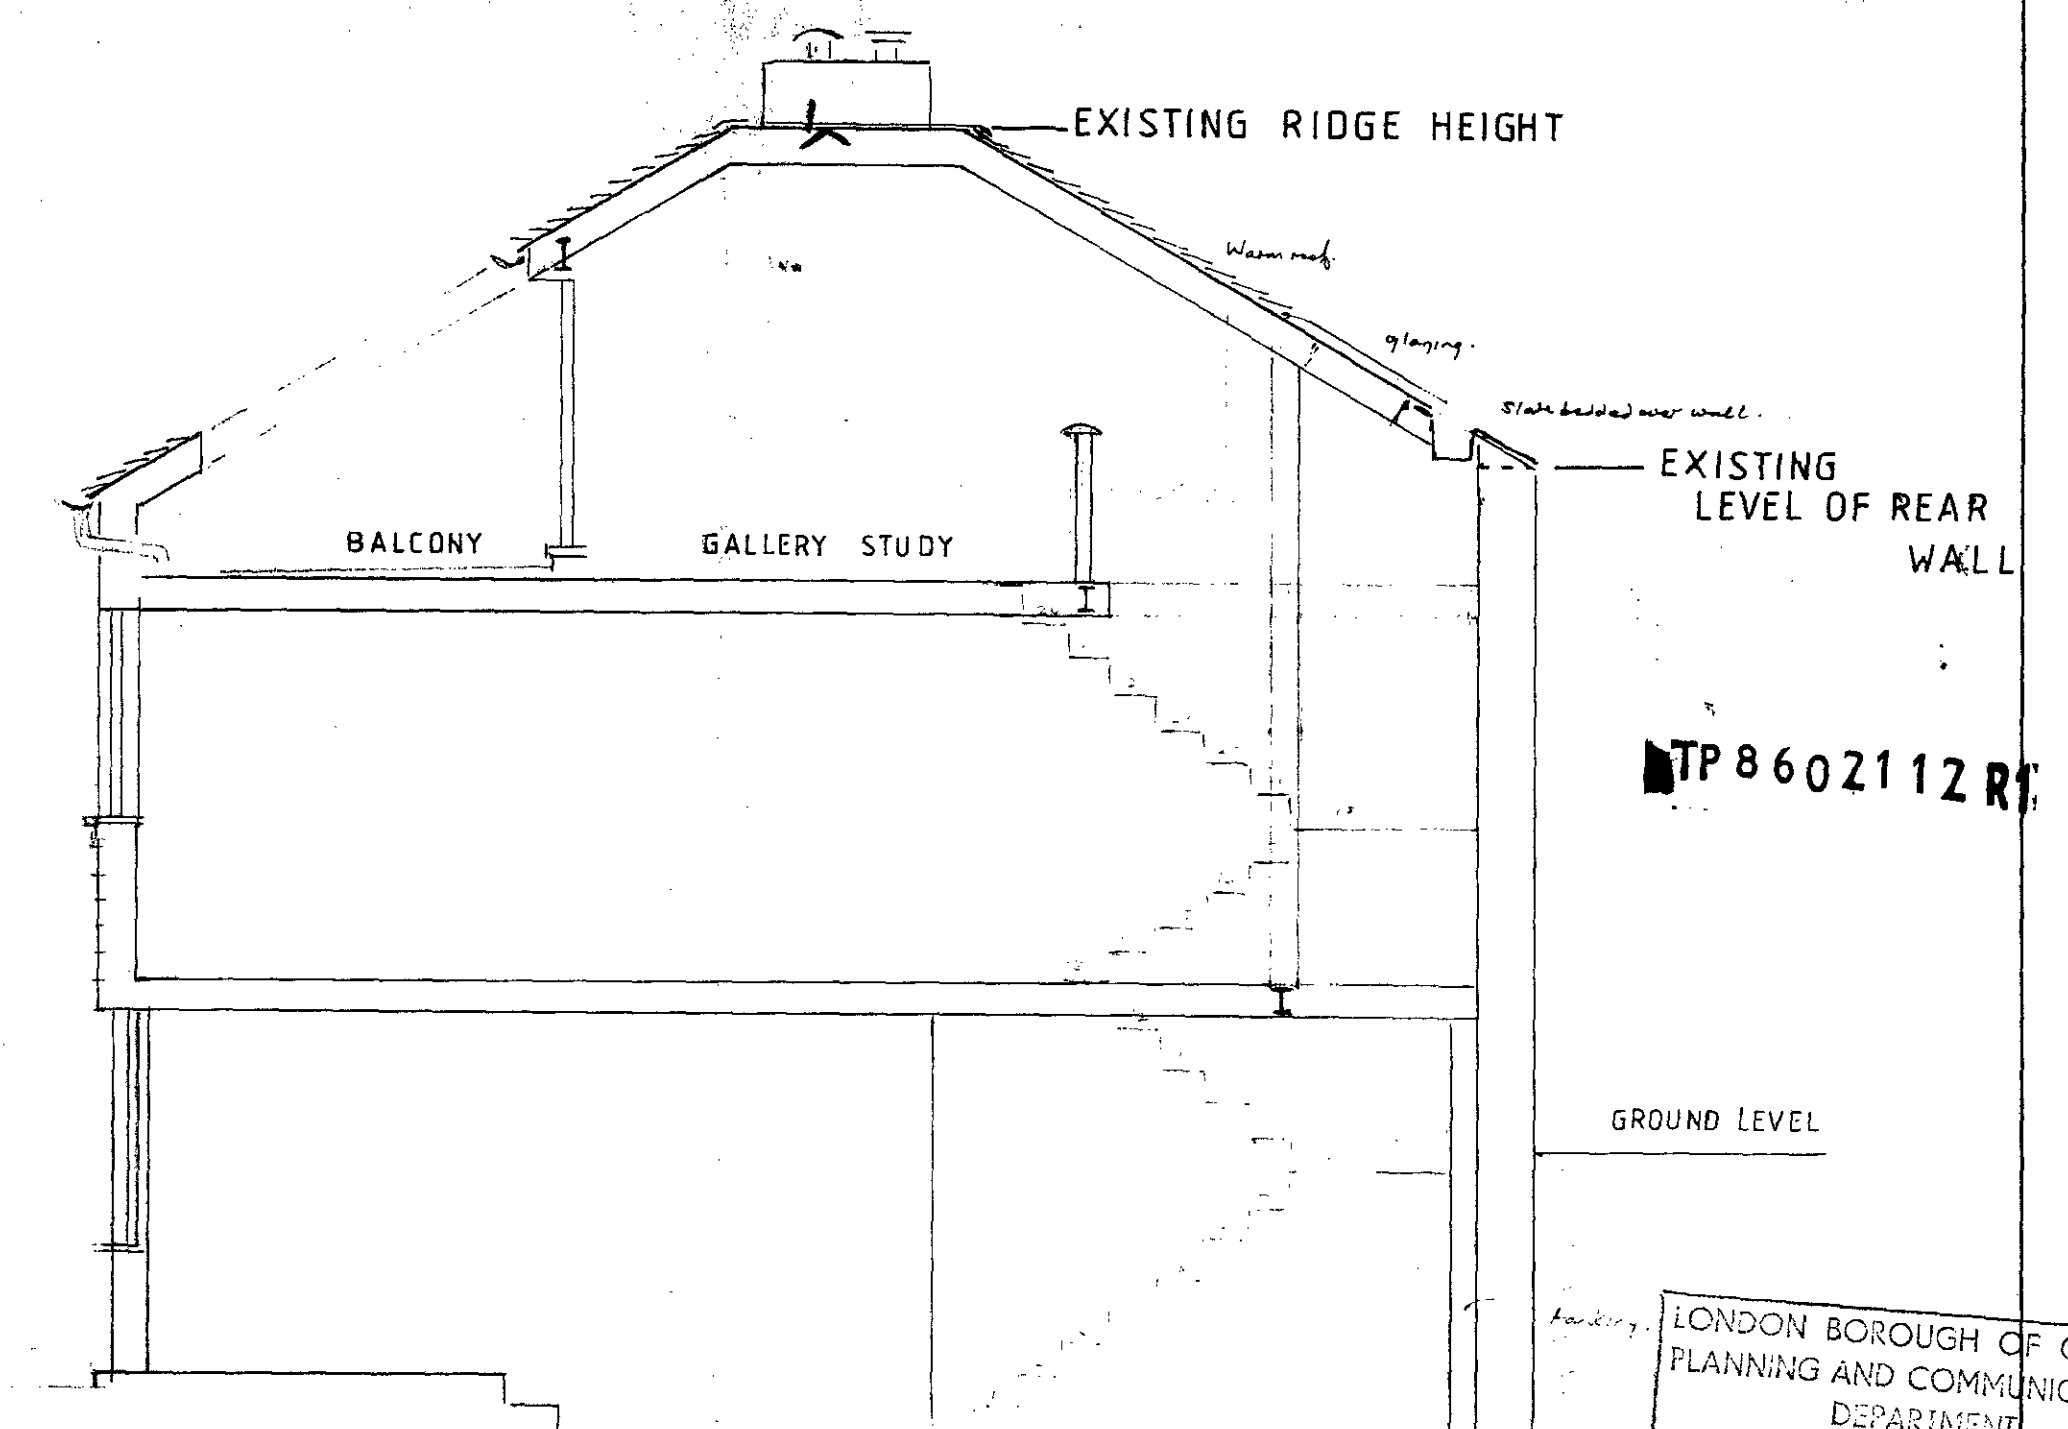

SECTION AA

TP 8602112 RT

LONDON BOROUGH OF CAMDEN
PLANNING AND COMMUNICATIONS
DEPARTMENT
10 APR 1987 (A.M.)
RECEIVED
ACK. REF. TO: