

NOTES

A) Timber To BS5268.

B) D.P.M. To BS 743.

C) Foundations To Be Approved With Local Building Inspector.





D) To Be Approved By Structural Engineer.

E) Investigate For Foot Drift/er



H) DIMENSIONS IN MILLIMETRES

G) Rule To Chelsea Conservatory Std. Spec.

H) THIS DRAWING IS NOT TO BE SCALED

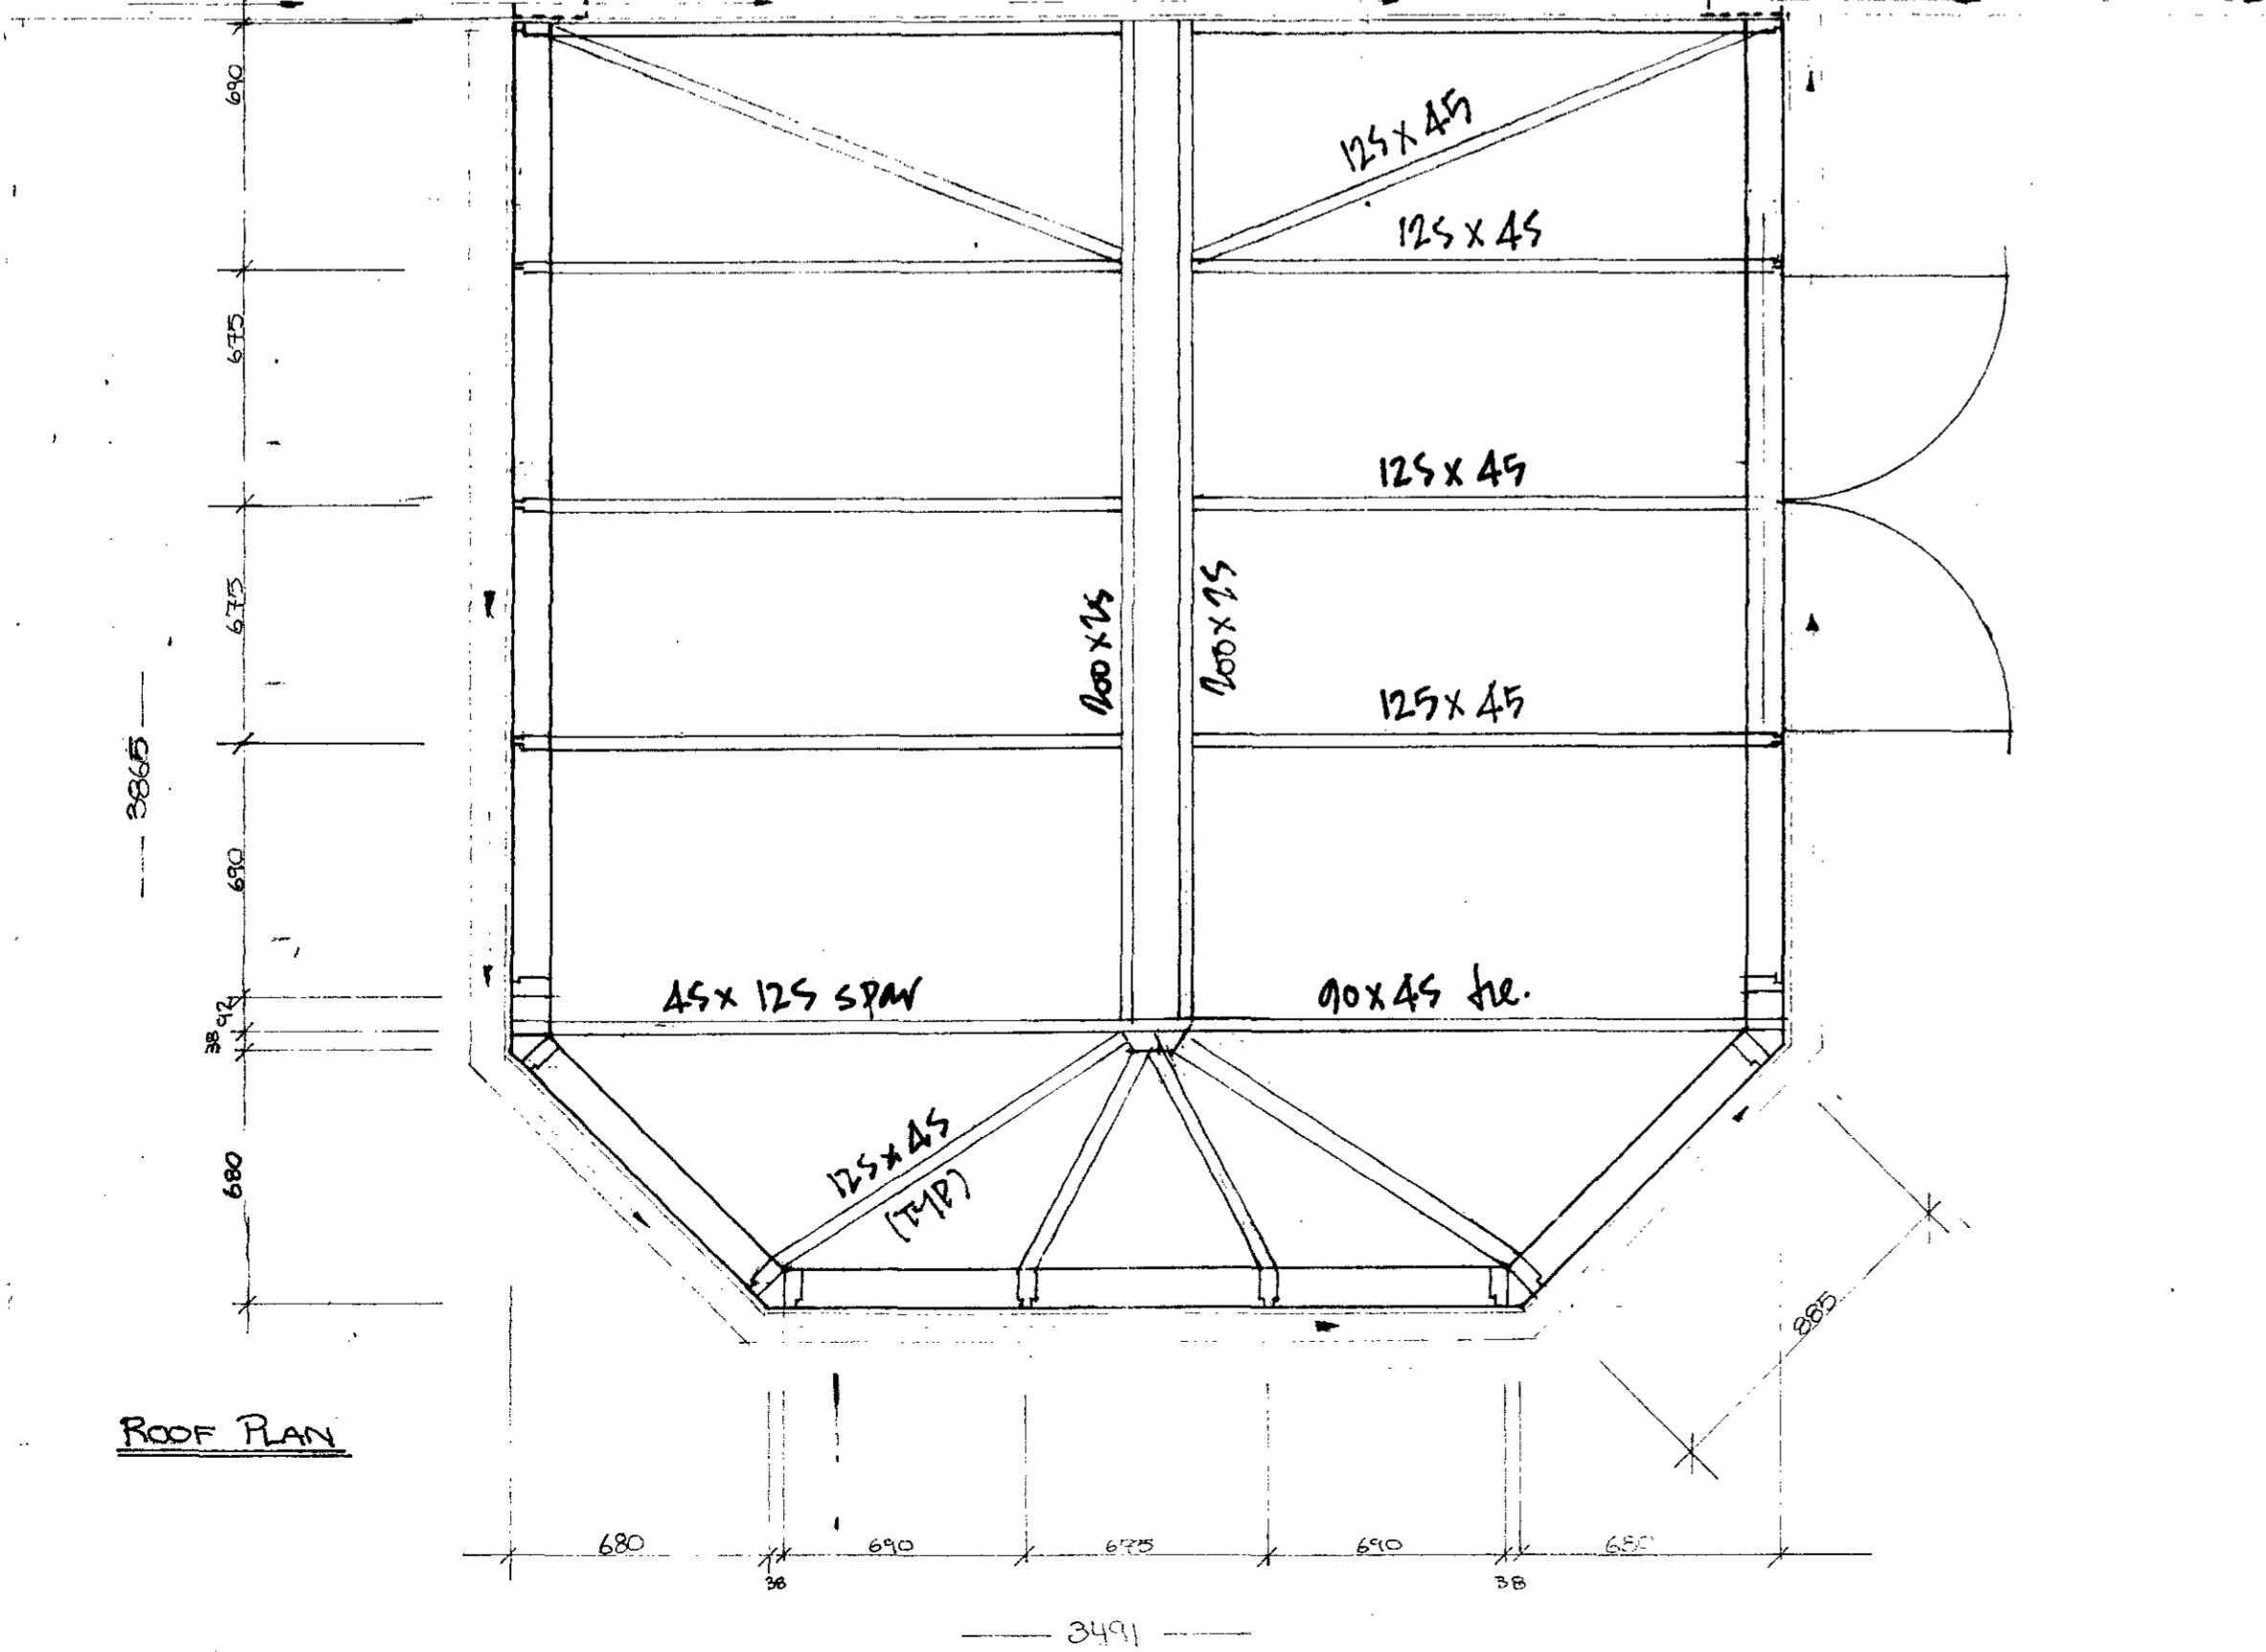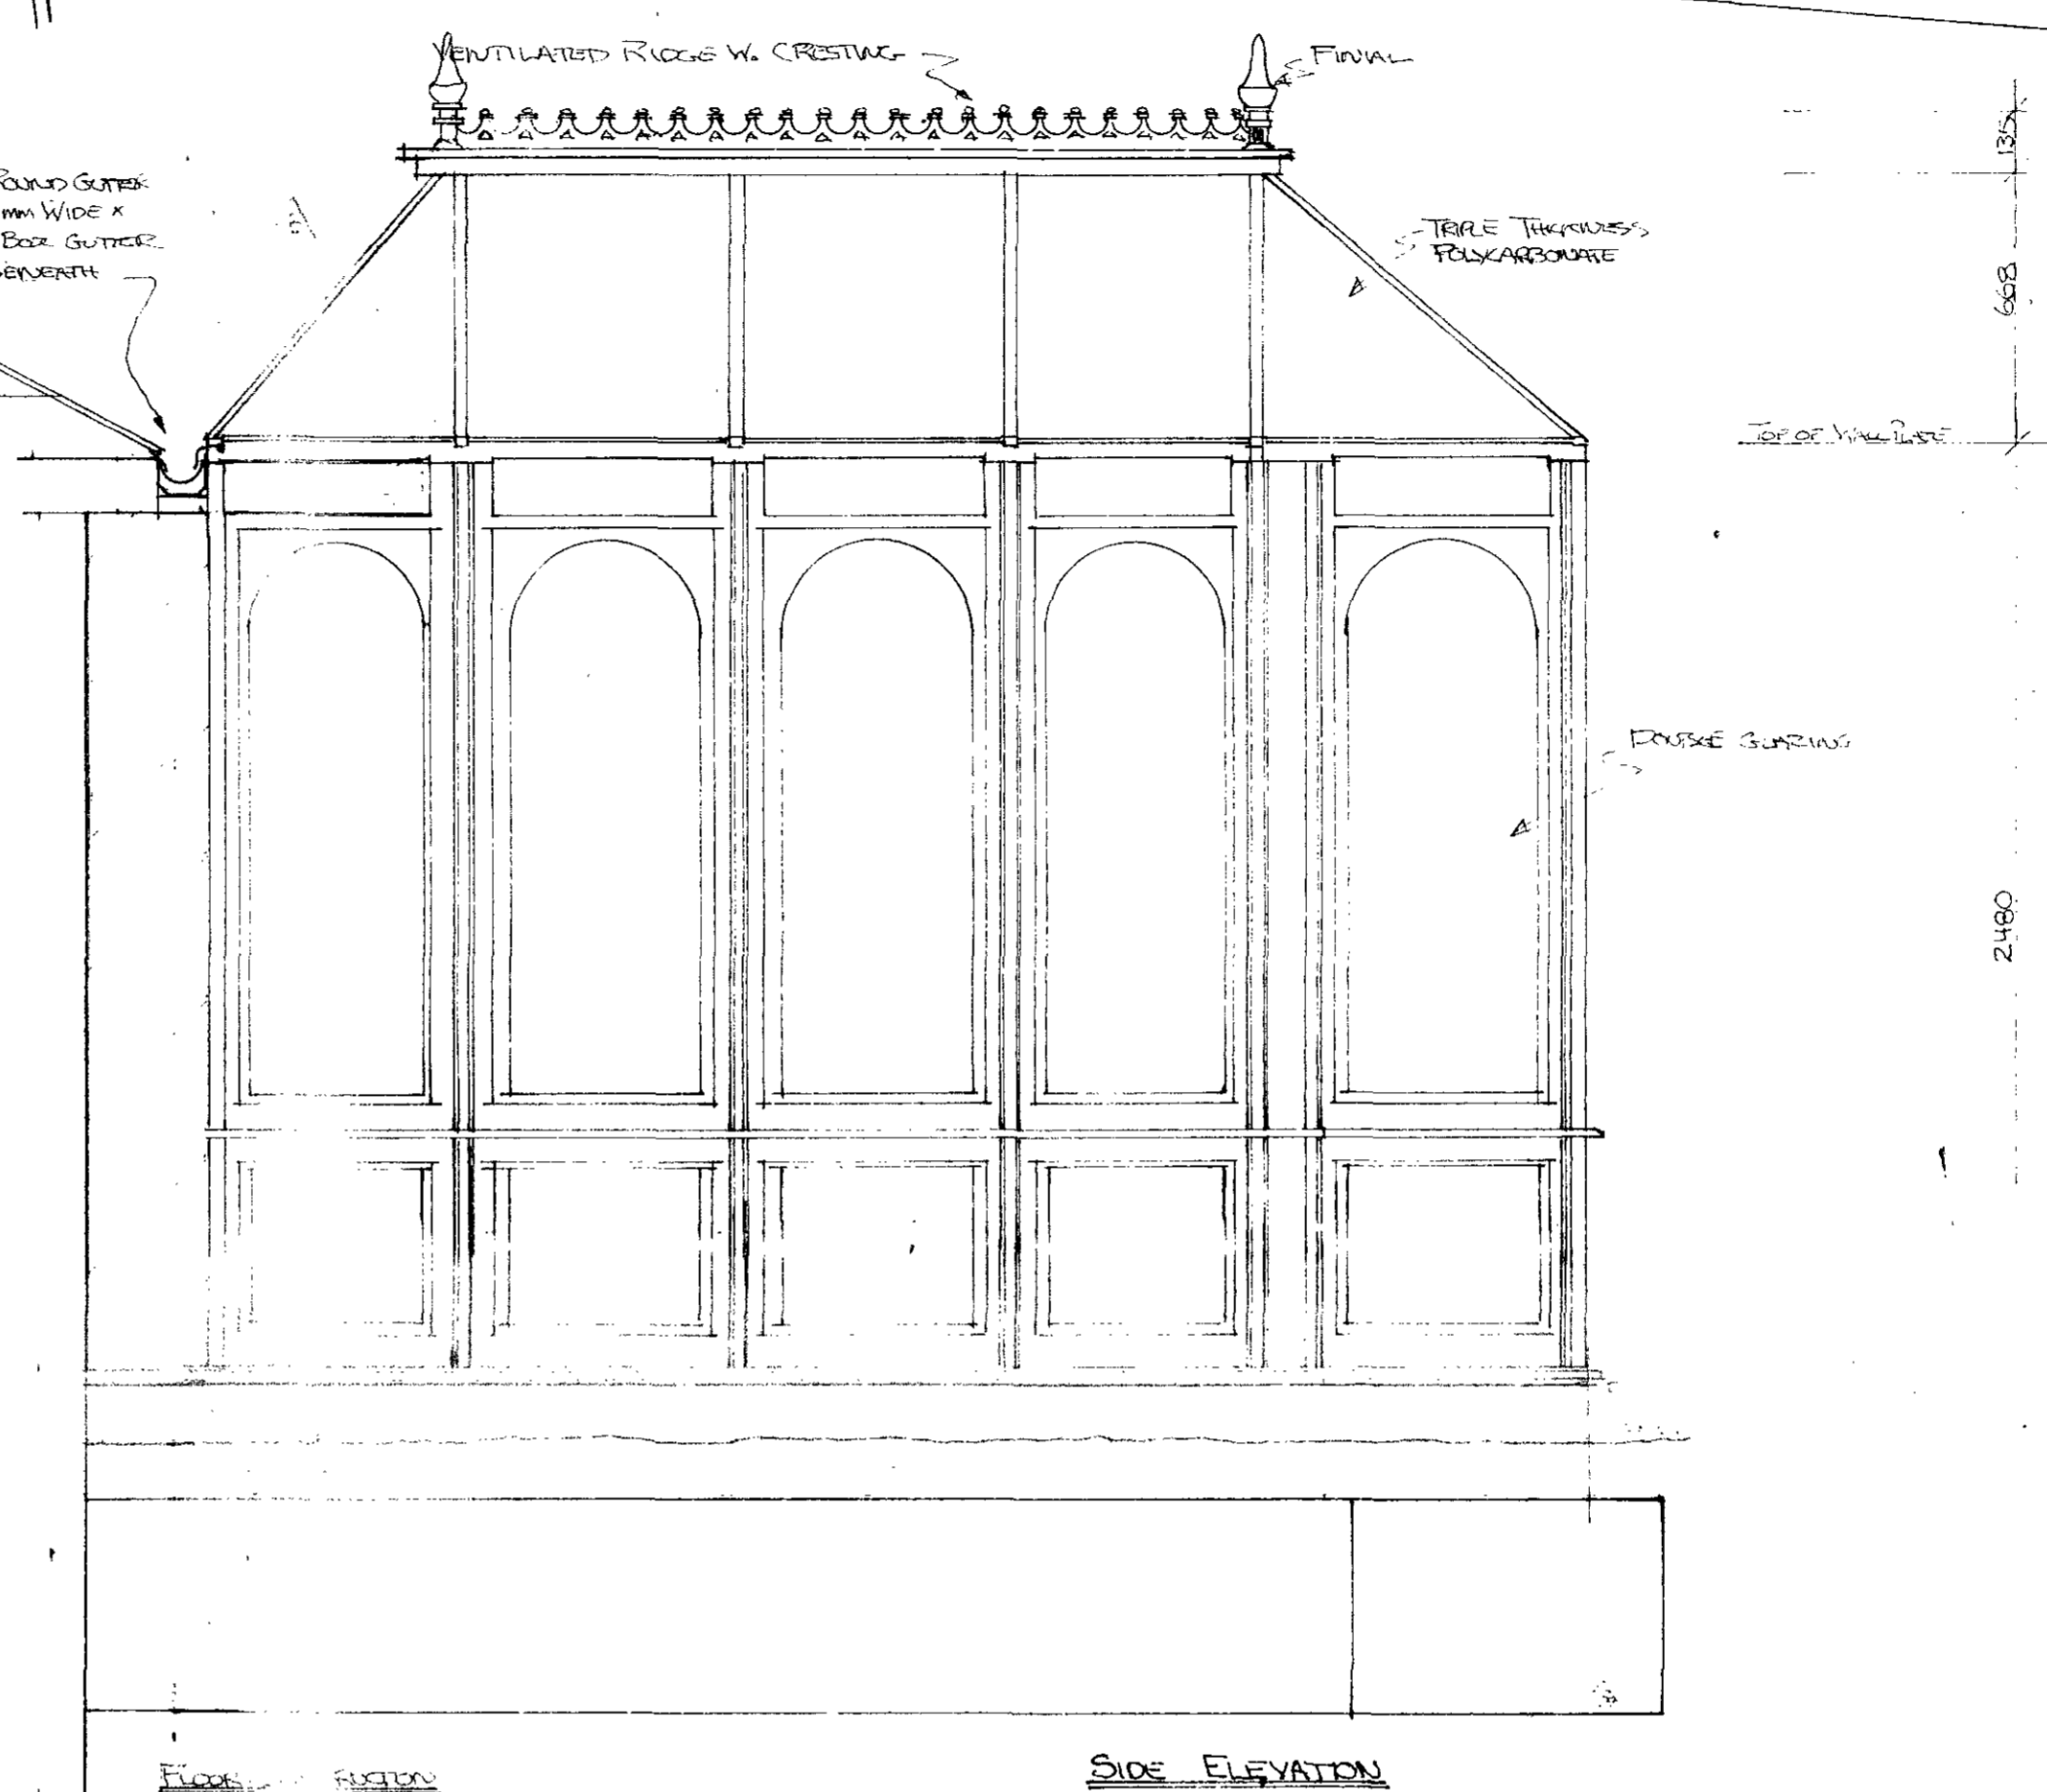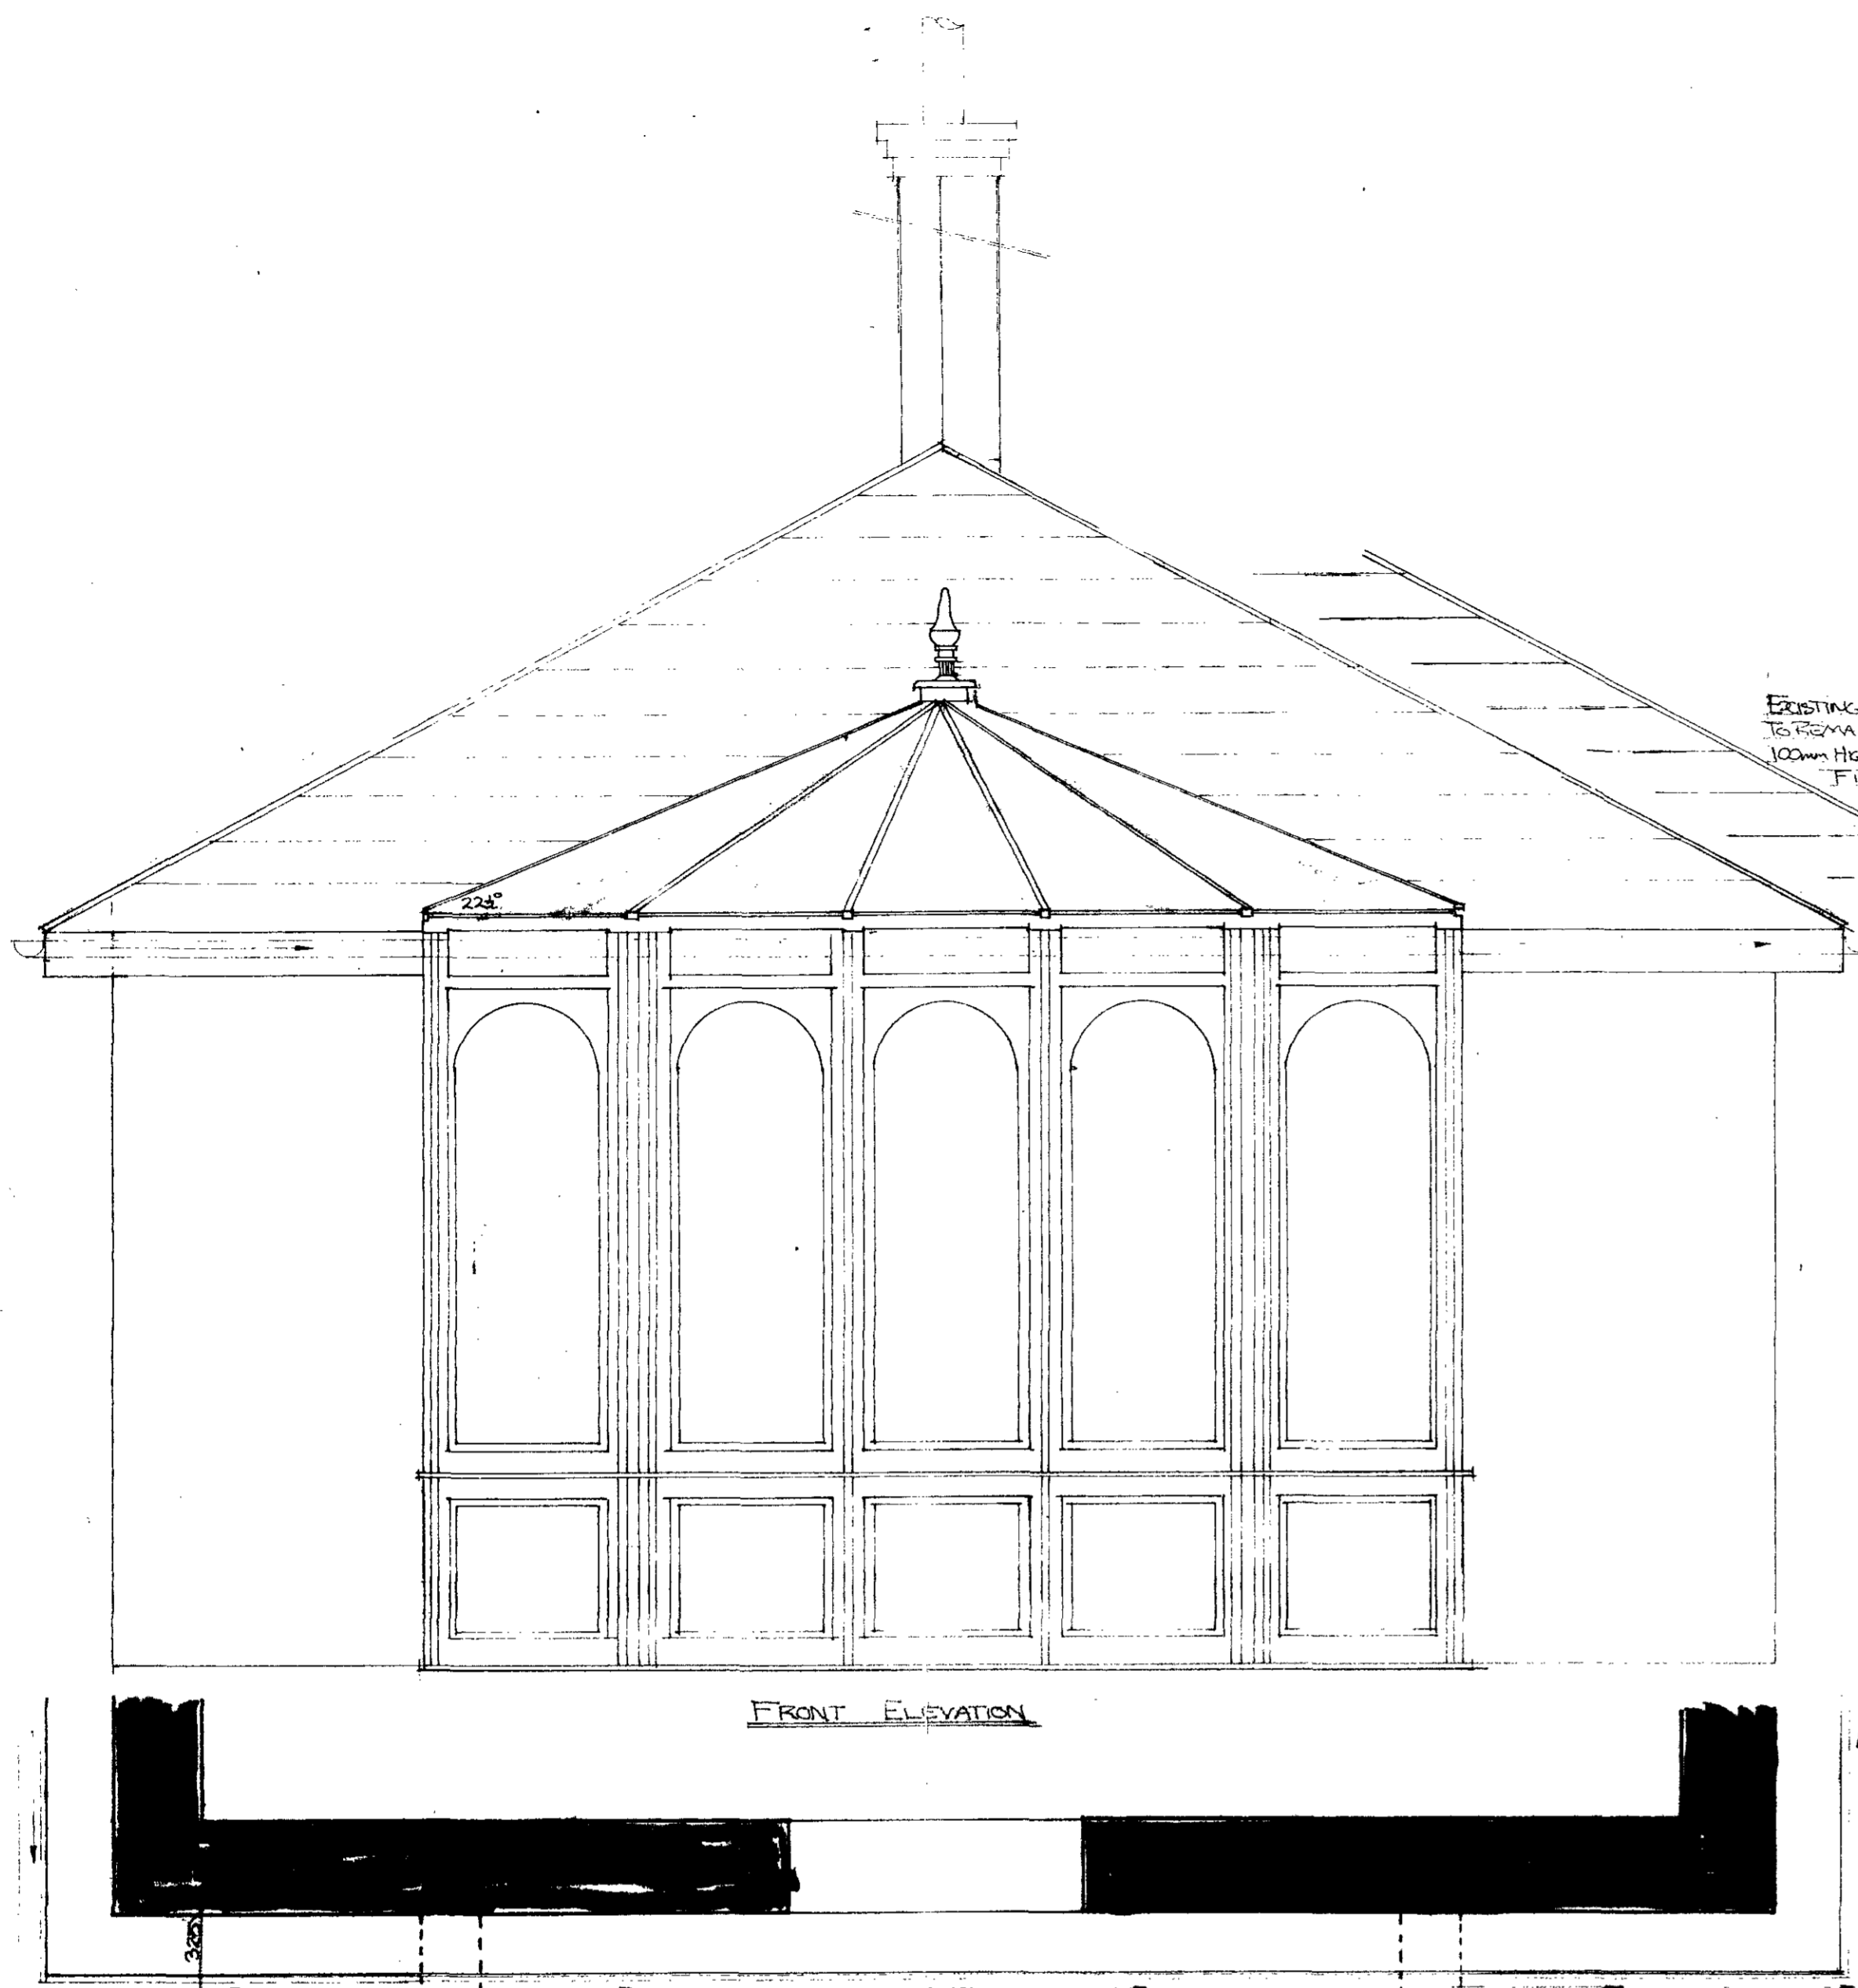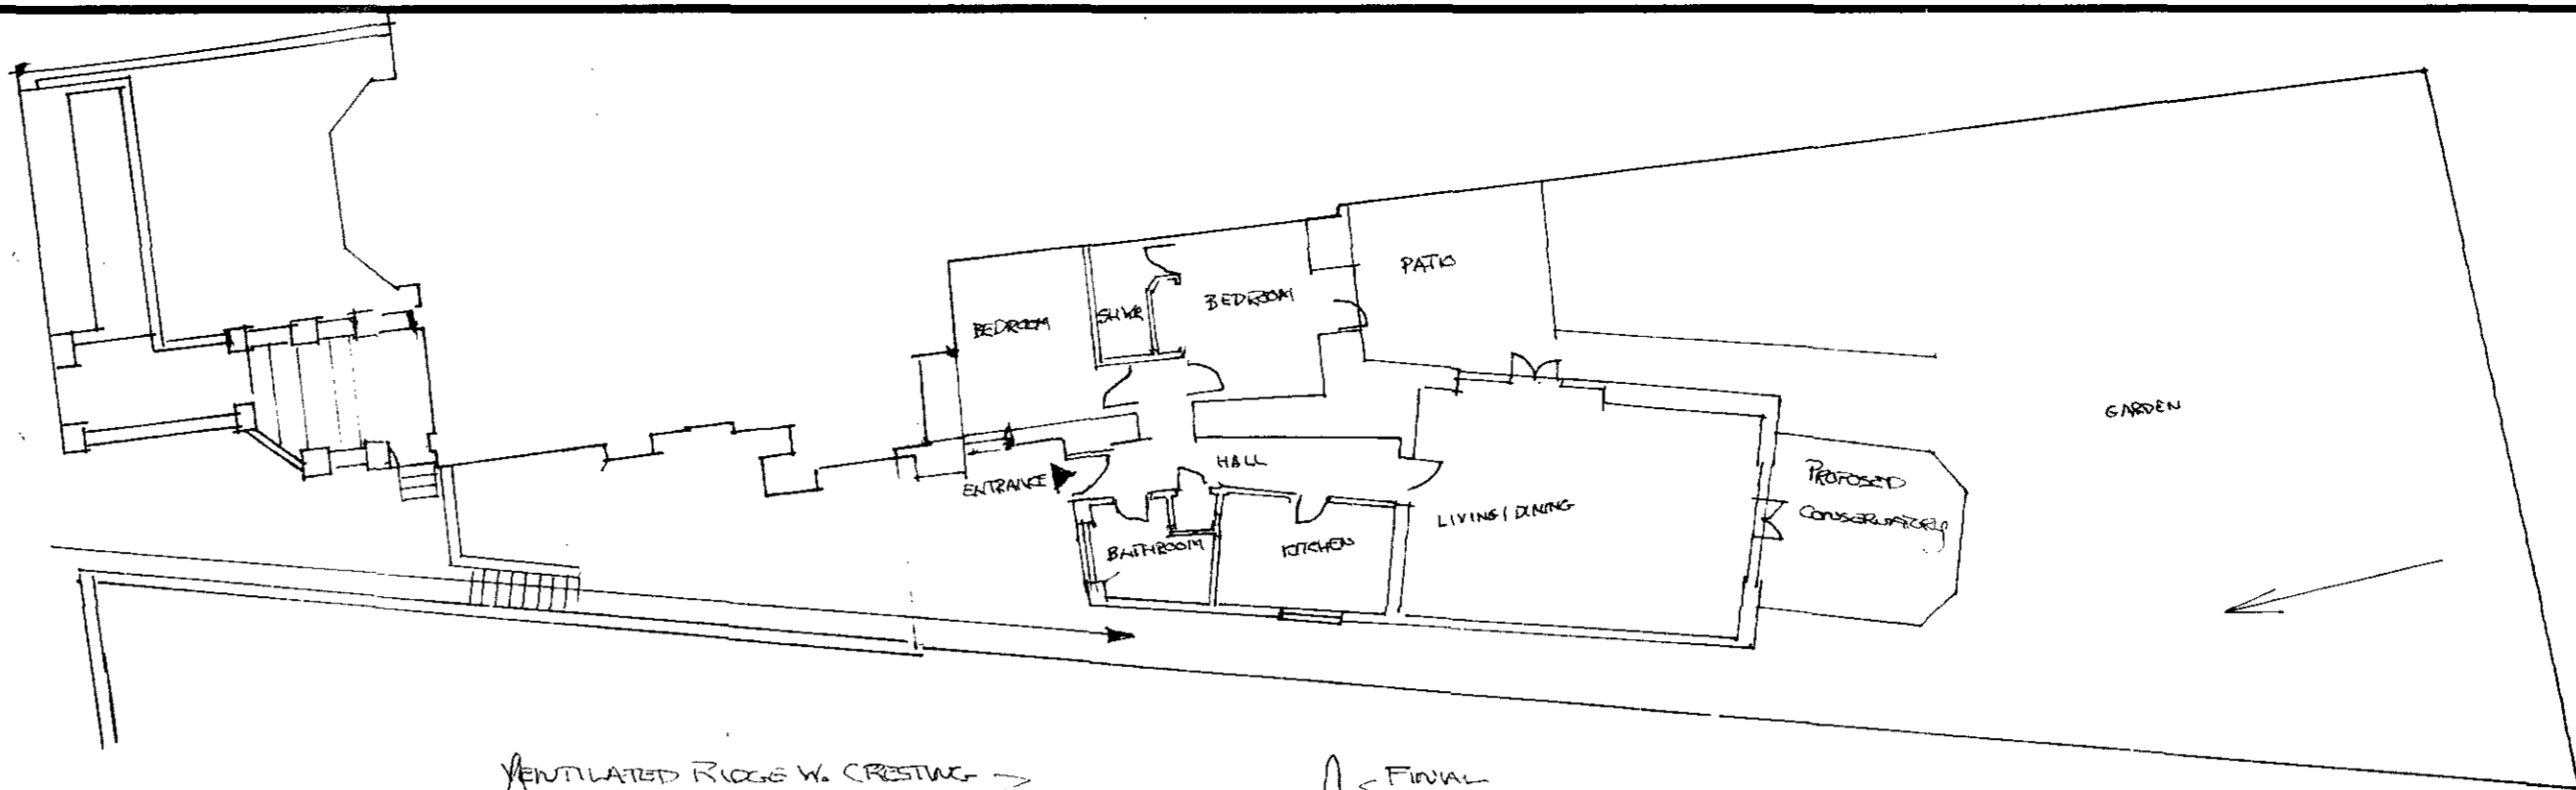

FOUNDATIONS TO BE APPROVED WITH LOCAL BUILDING INSPECTOR. TO BE APPROVED BY STRUCTURAL ENGINEER. INVESTIGATE FOR FOOT DRIFT/ER. DIMENSIONS IN MILLIMETRES. RULE TO CHelsea CONSERVATORY STD. SPEC. THIS DRAWING IS NOT TO BE SCALED.

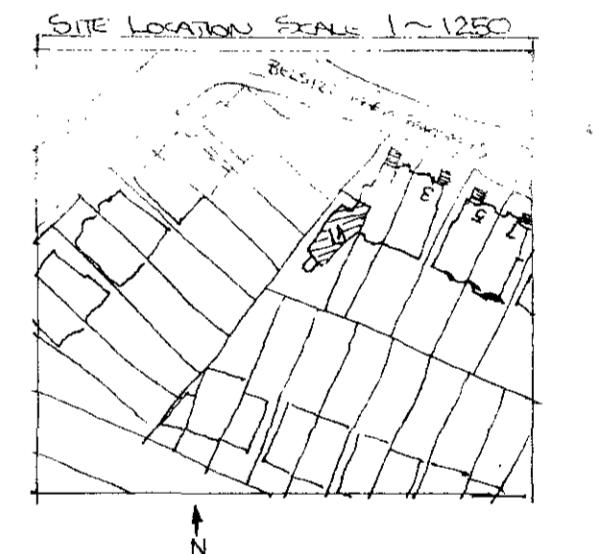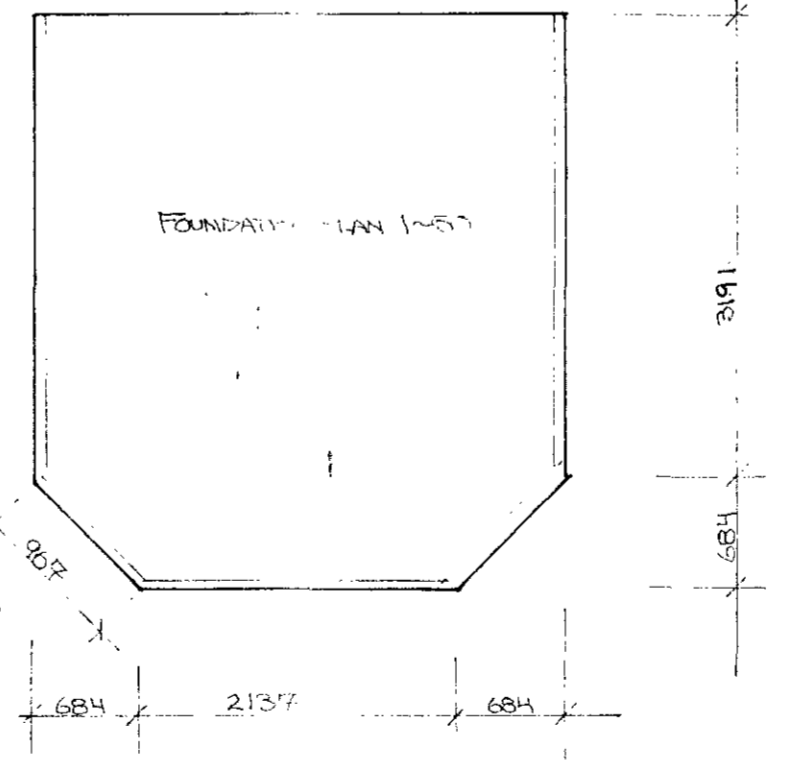

DATE	REVISION

CHelsea CONSERVATORIES
 39 SMITH TERRACE
 LONDON SW3.

PROJECT
 B. THOMPSON Esq.
 THE GARDEN HOUSE
 BELSIZE PARK GARDENS
 LONDON NW3.

TITLE
 BAY CONSERVATORY
 1966 (A112)
 RECEIVED
 ACK. REF 103

SCALE	DATE	DRAWN
1:20	3/11/86	
PROJ. NO.	DWG. NO.	SUFFIX
1968/1	KB	