


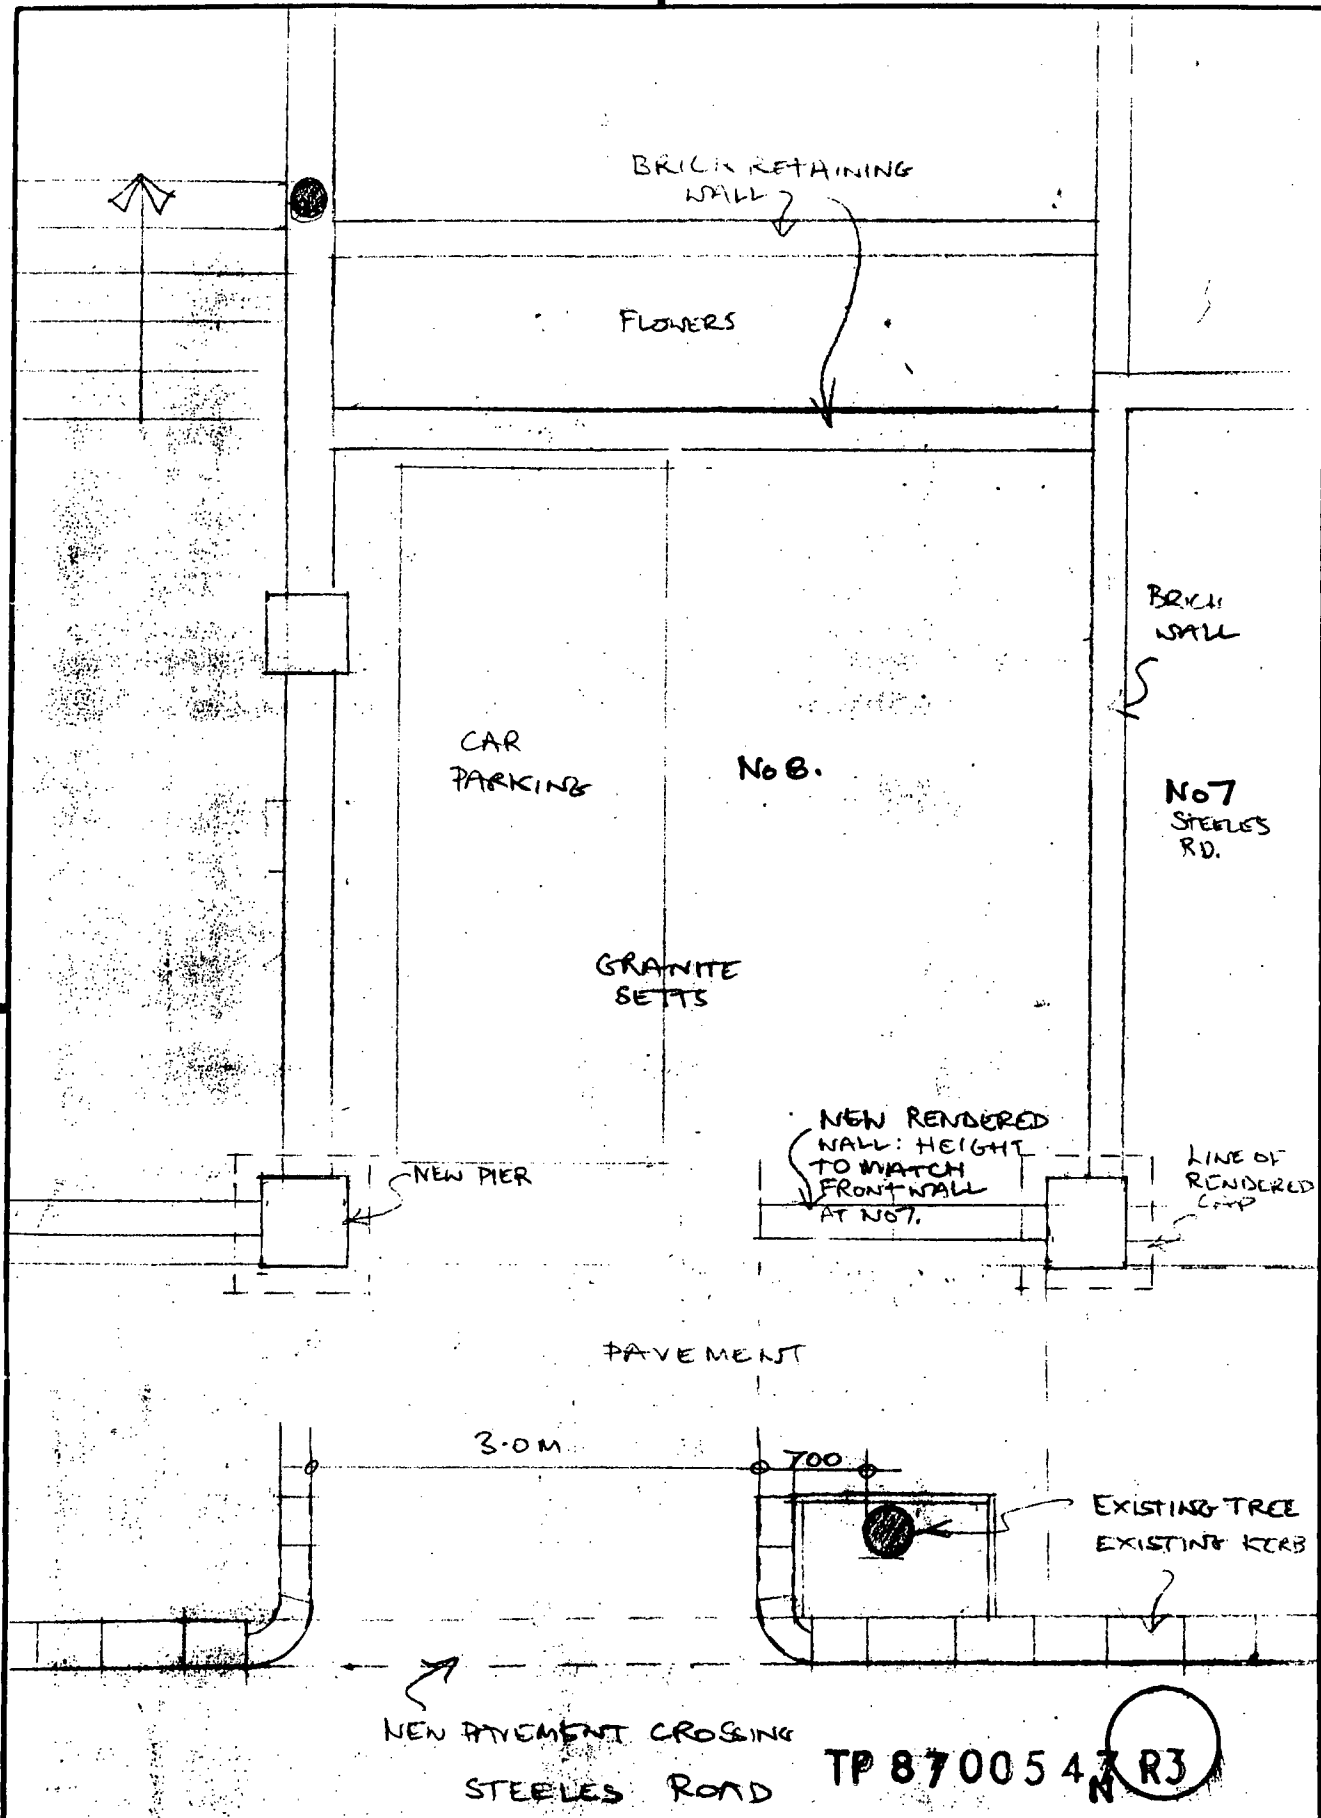

MICHAEL HATRELL AND ASSOCIATE Architects 29 TROTT ST, BATTERSEA, SW11.	Client RICHARD FRENCH Job title B STEELES ROAD, NW3	Scale 1/50 Date 10/5/87 Drawn N.P. Drawing title PROPOSED PAVEMENT CROSSING. J0542 124 B
---	--	---