


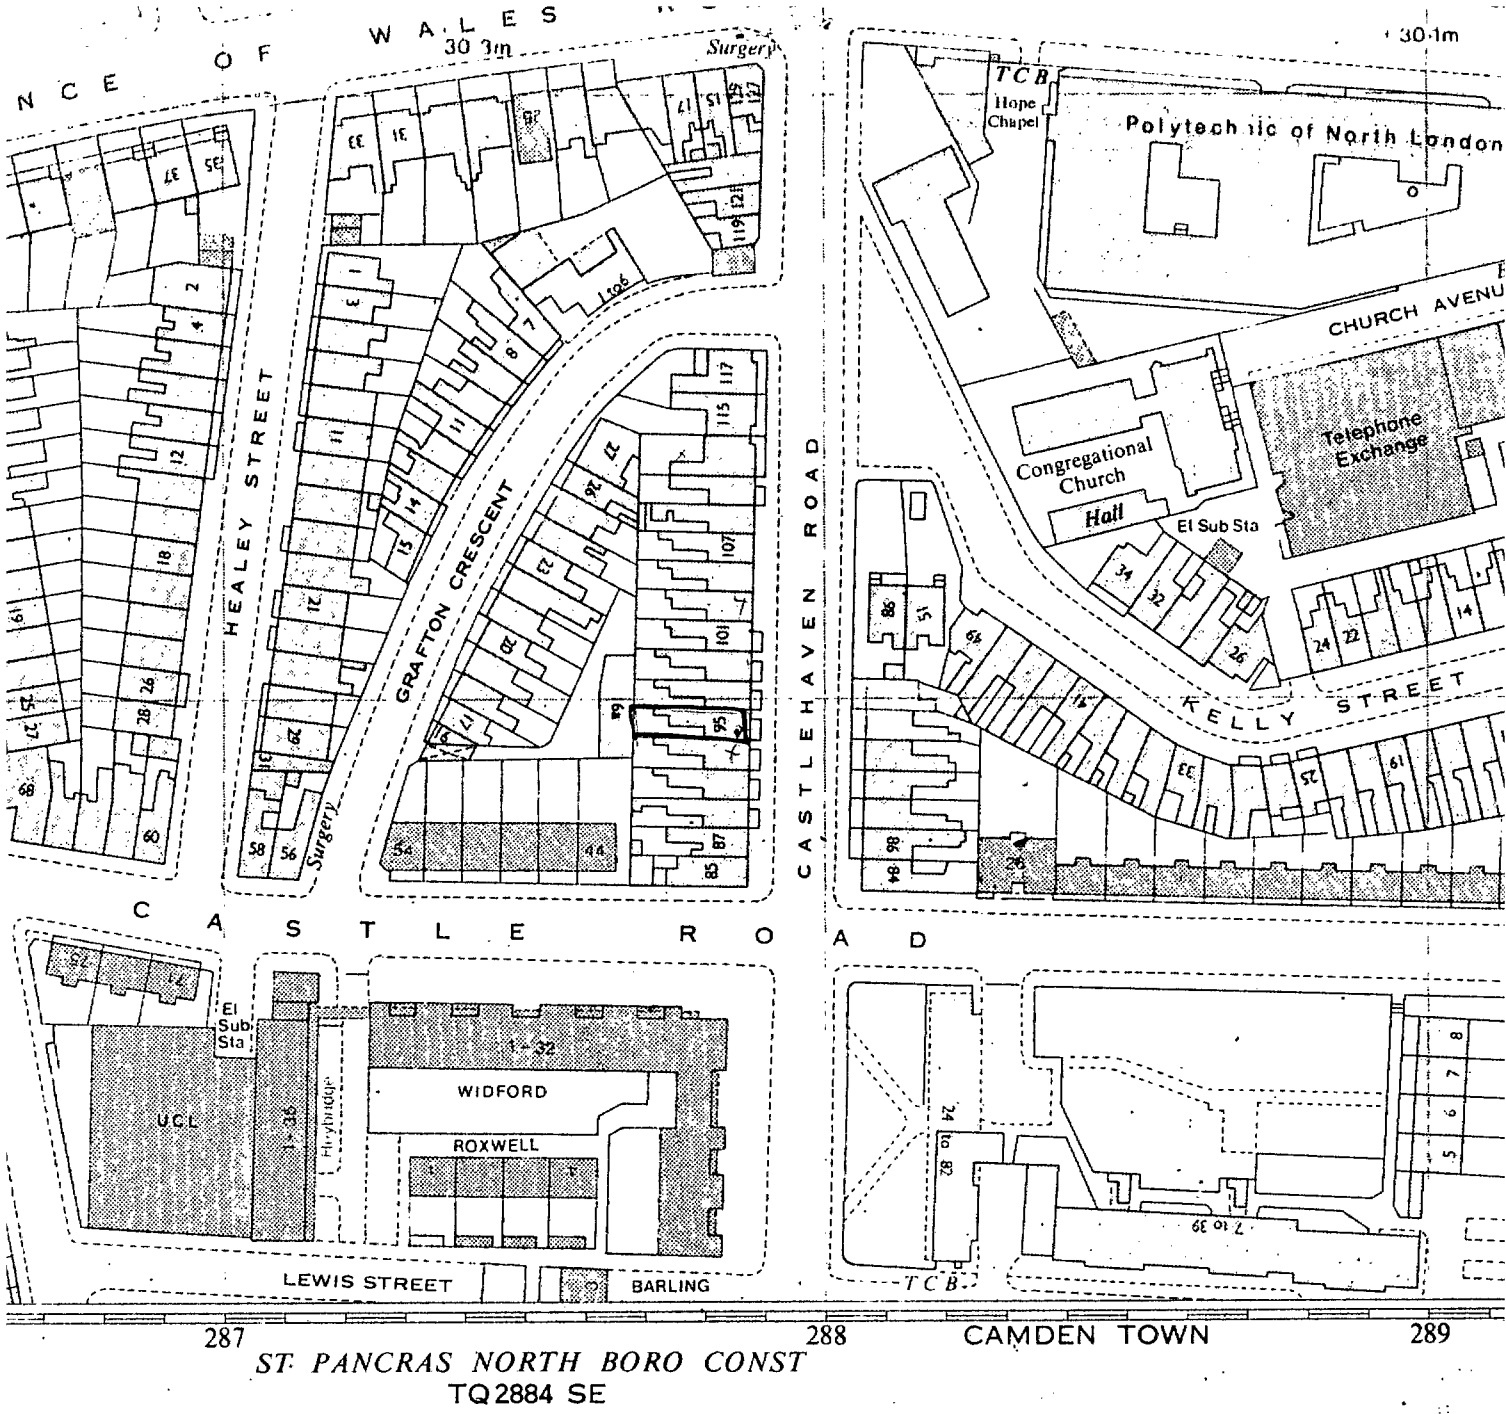

APP. NO. 8701494

London Borough of Camden
Town and Country Planning Act 1971 (sections 36 & 37)
APPLICATION DATED

Premises *95 CASTLE HAVEN RD.*
Verged RED above

Scale *1:1250*

