


**London Borough of Camden**  
**Town and Country Planning Act 1971 (sections 36 & 37)**  
**APPLICATION DATED .....**

Premises *73 Prince of Wales Road, NWS*  
Verged RED above

Scale *1:1250*

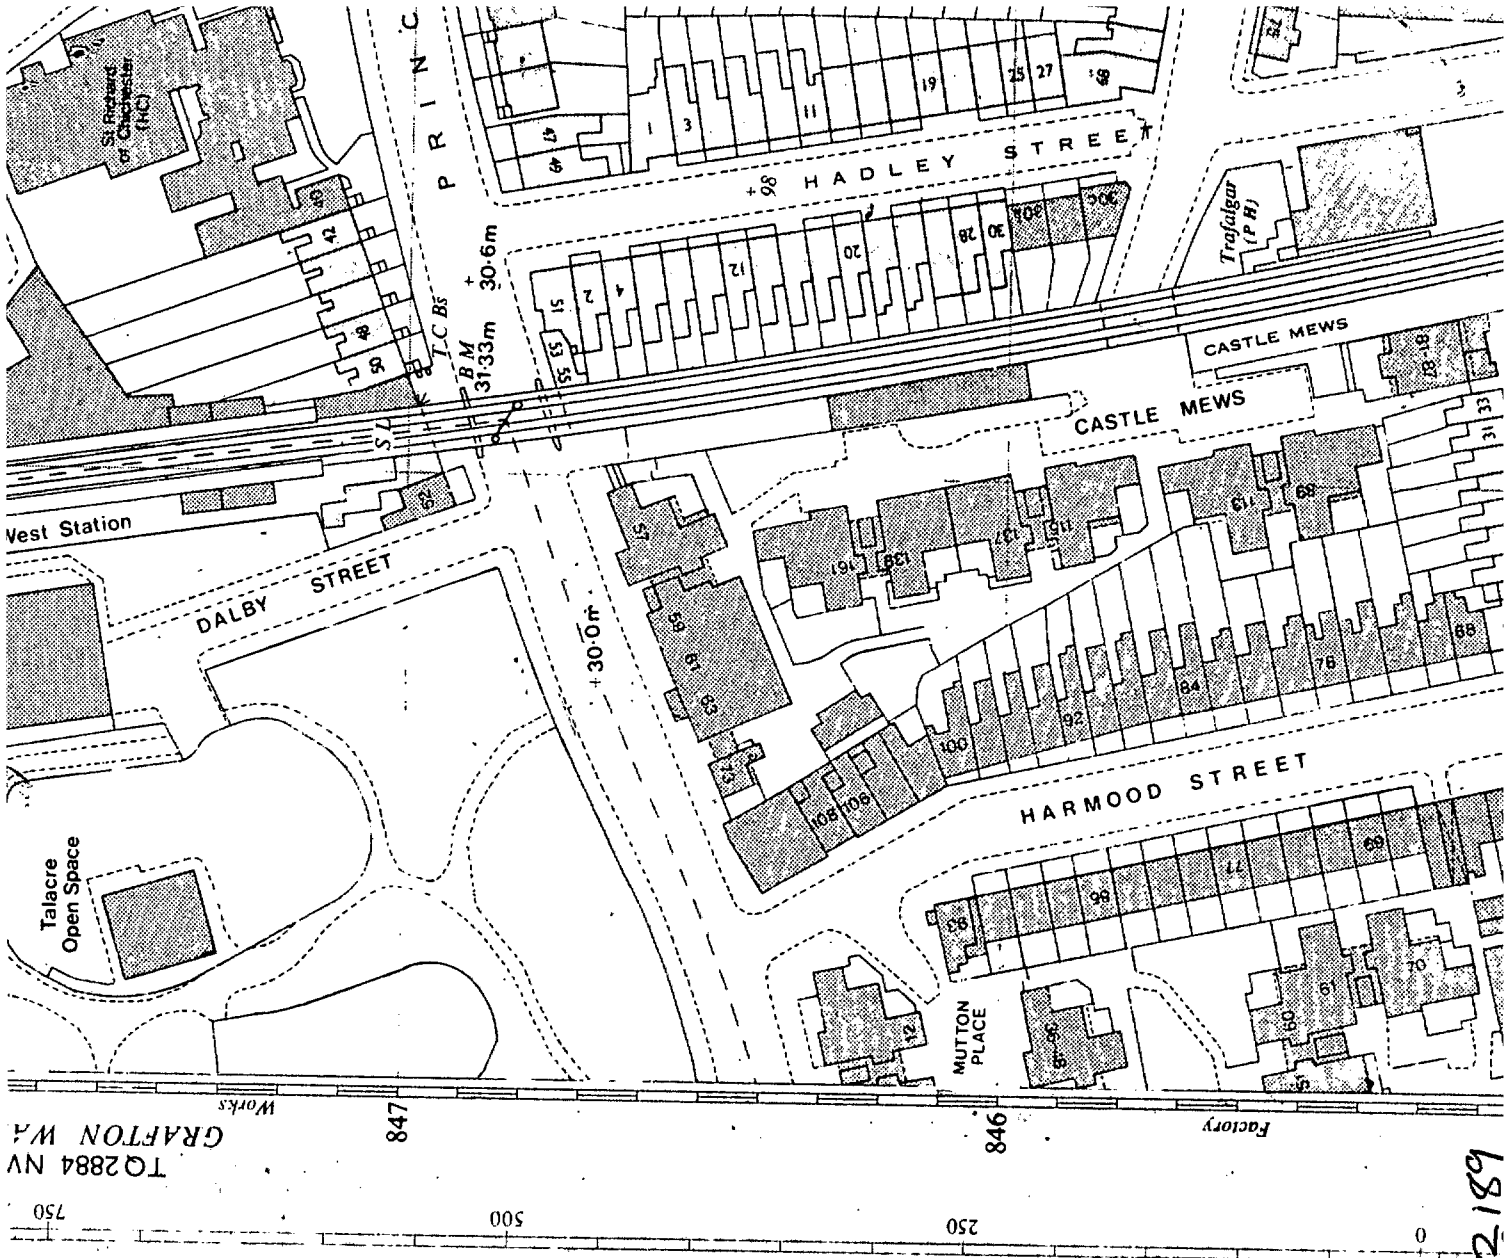


TQ2884 NV  
 CRAFTON W.A.  
 Works

847

846

Factory

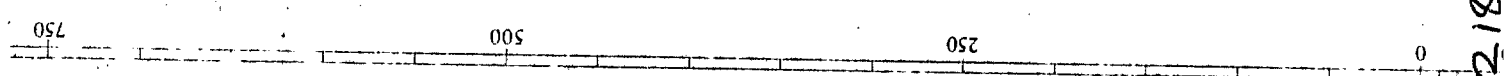

APP NO. 8802/189