


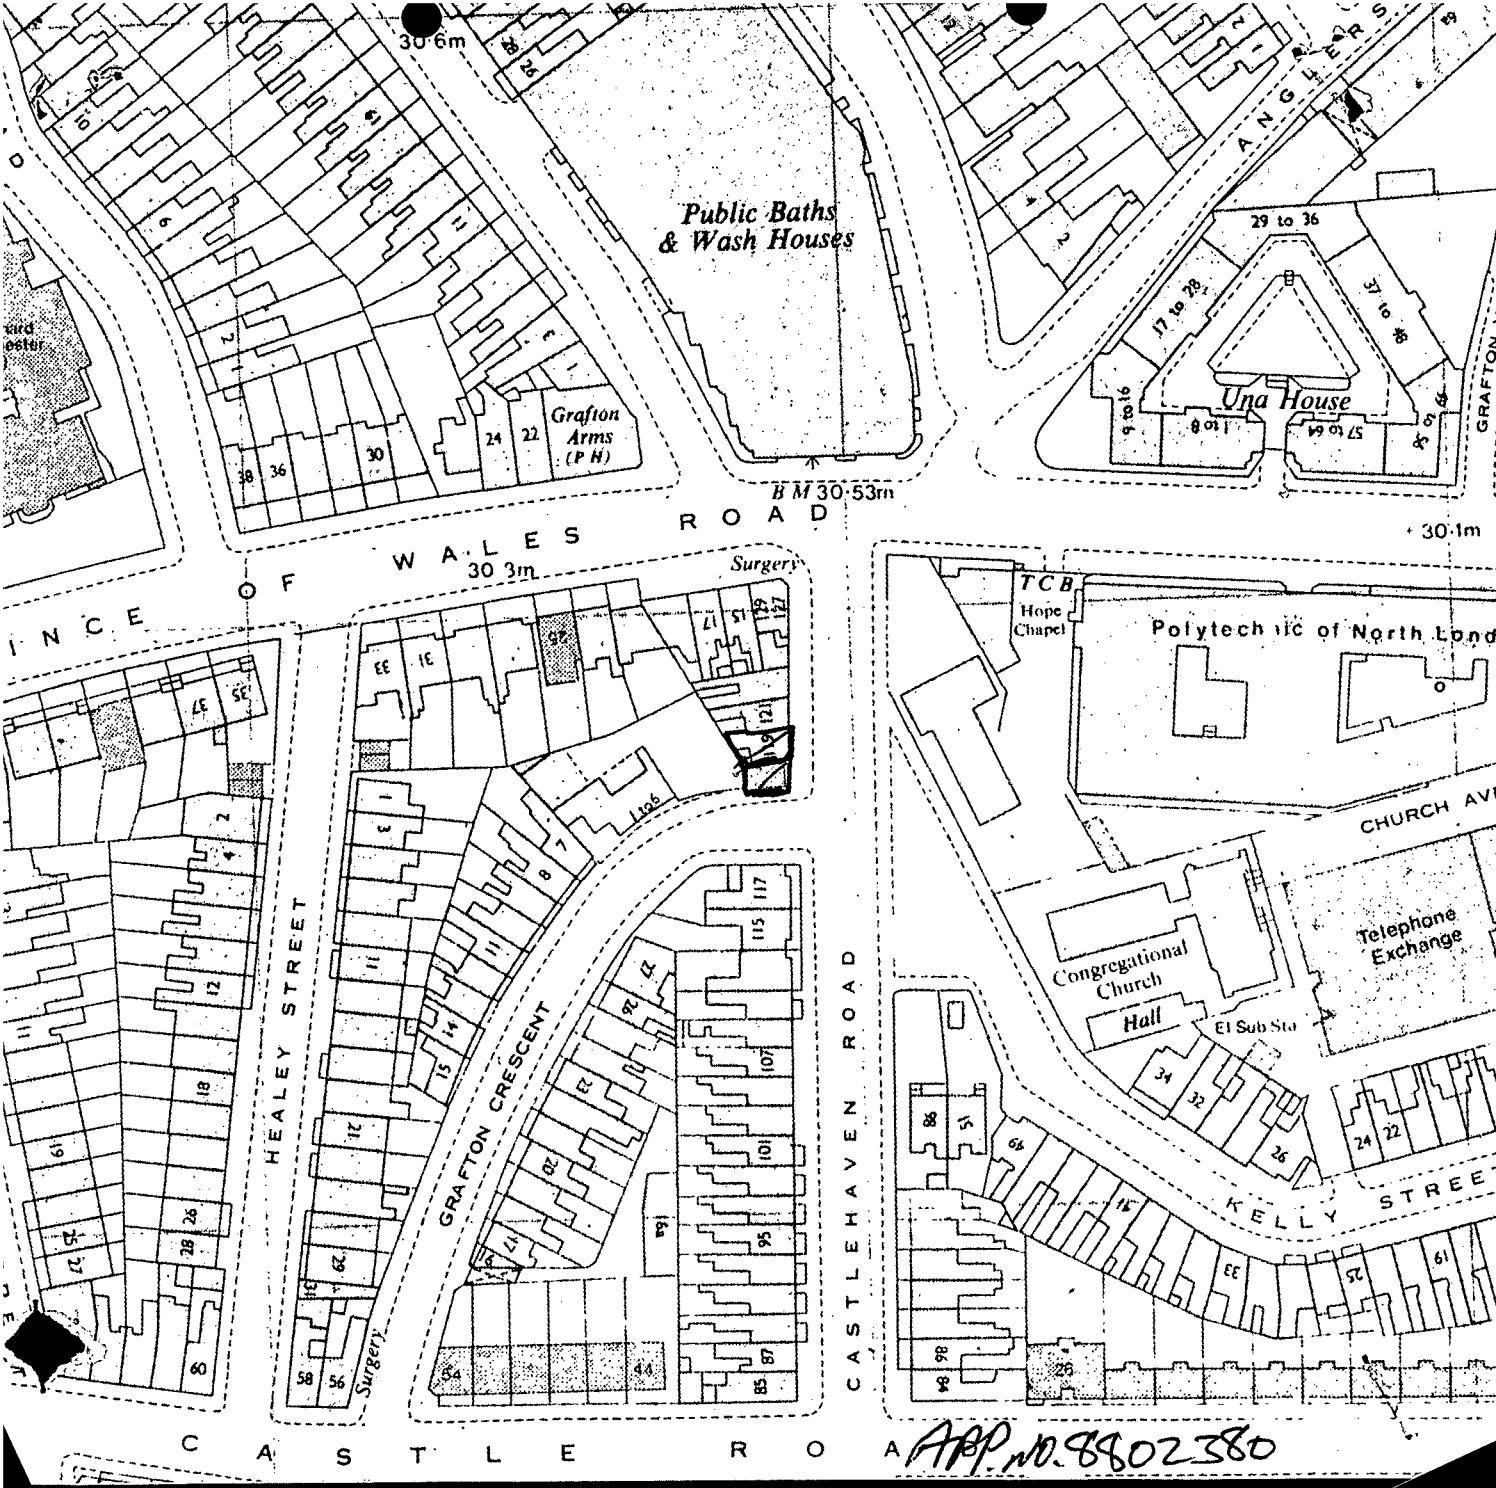

Public Baths
& Wash Houses

Grafton
Arms
(P.H.)

BM 30.53m

Una House

Polytechnic of North London

Congregational
Church

Hall

El Sub Sta

Telephone
Exchange

TCB
Hope
Chapel

APP. NO. 8802380

46

London Borough of Camden
Town and Country Planning Act 1971 (sections 36 & 37)
APPLICATION DATED

Premises 119 Castlehaven Rd. NW1
Verged RED above

Scale 1:1250

