




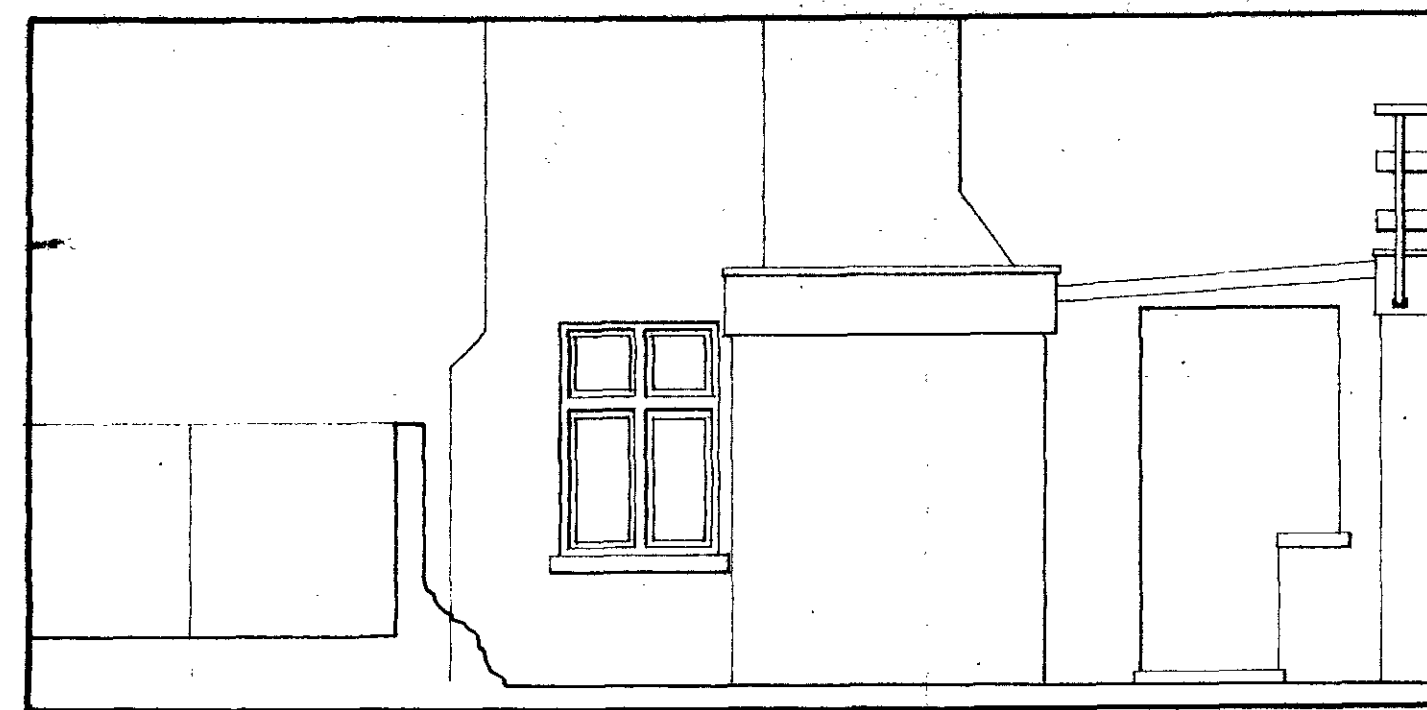


PART ELEVATION A

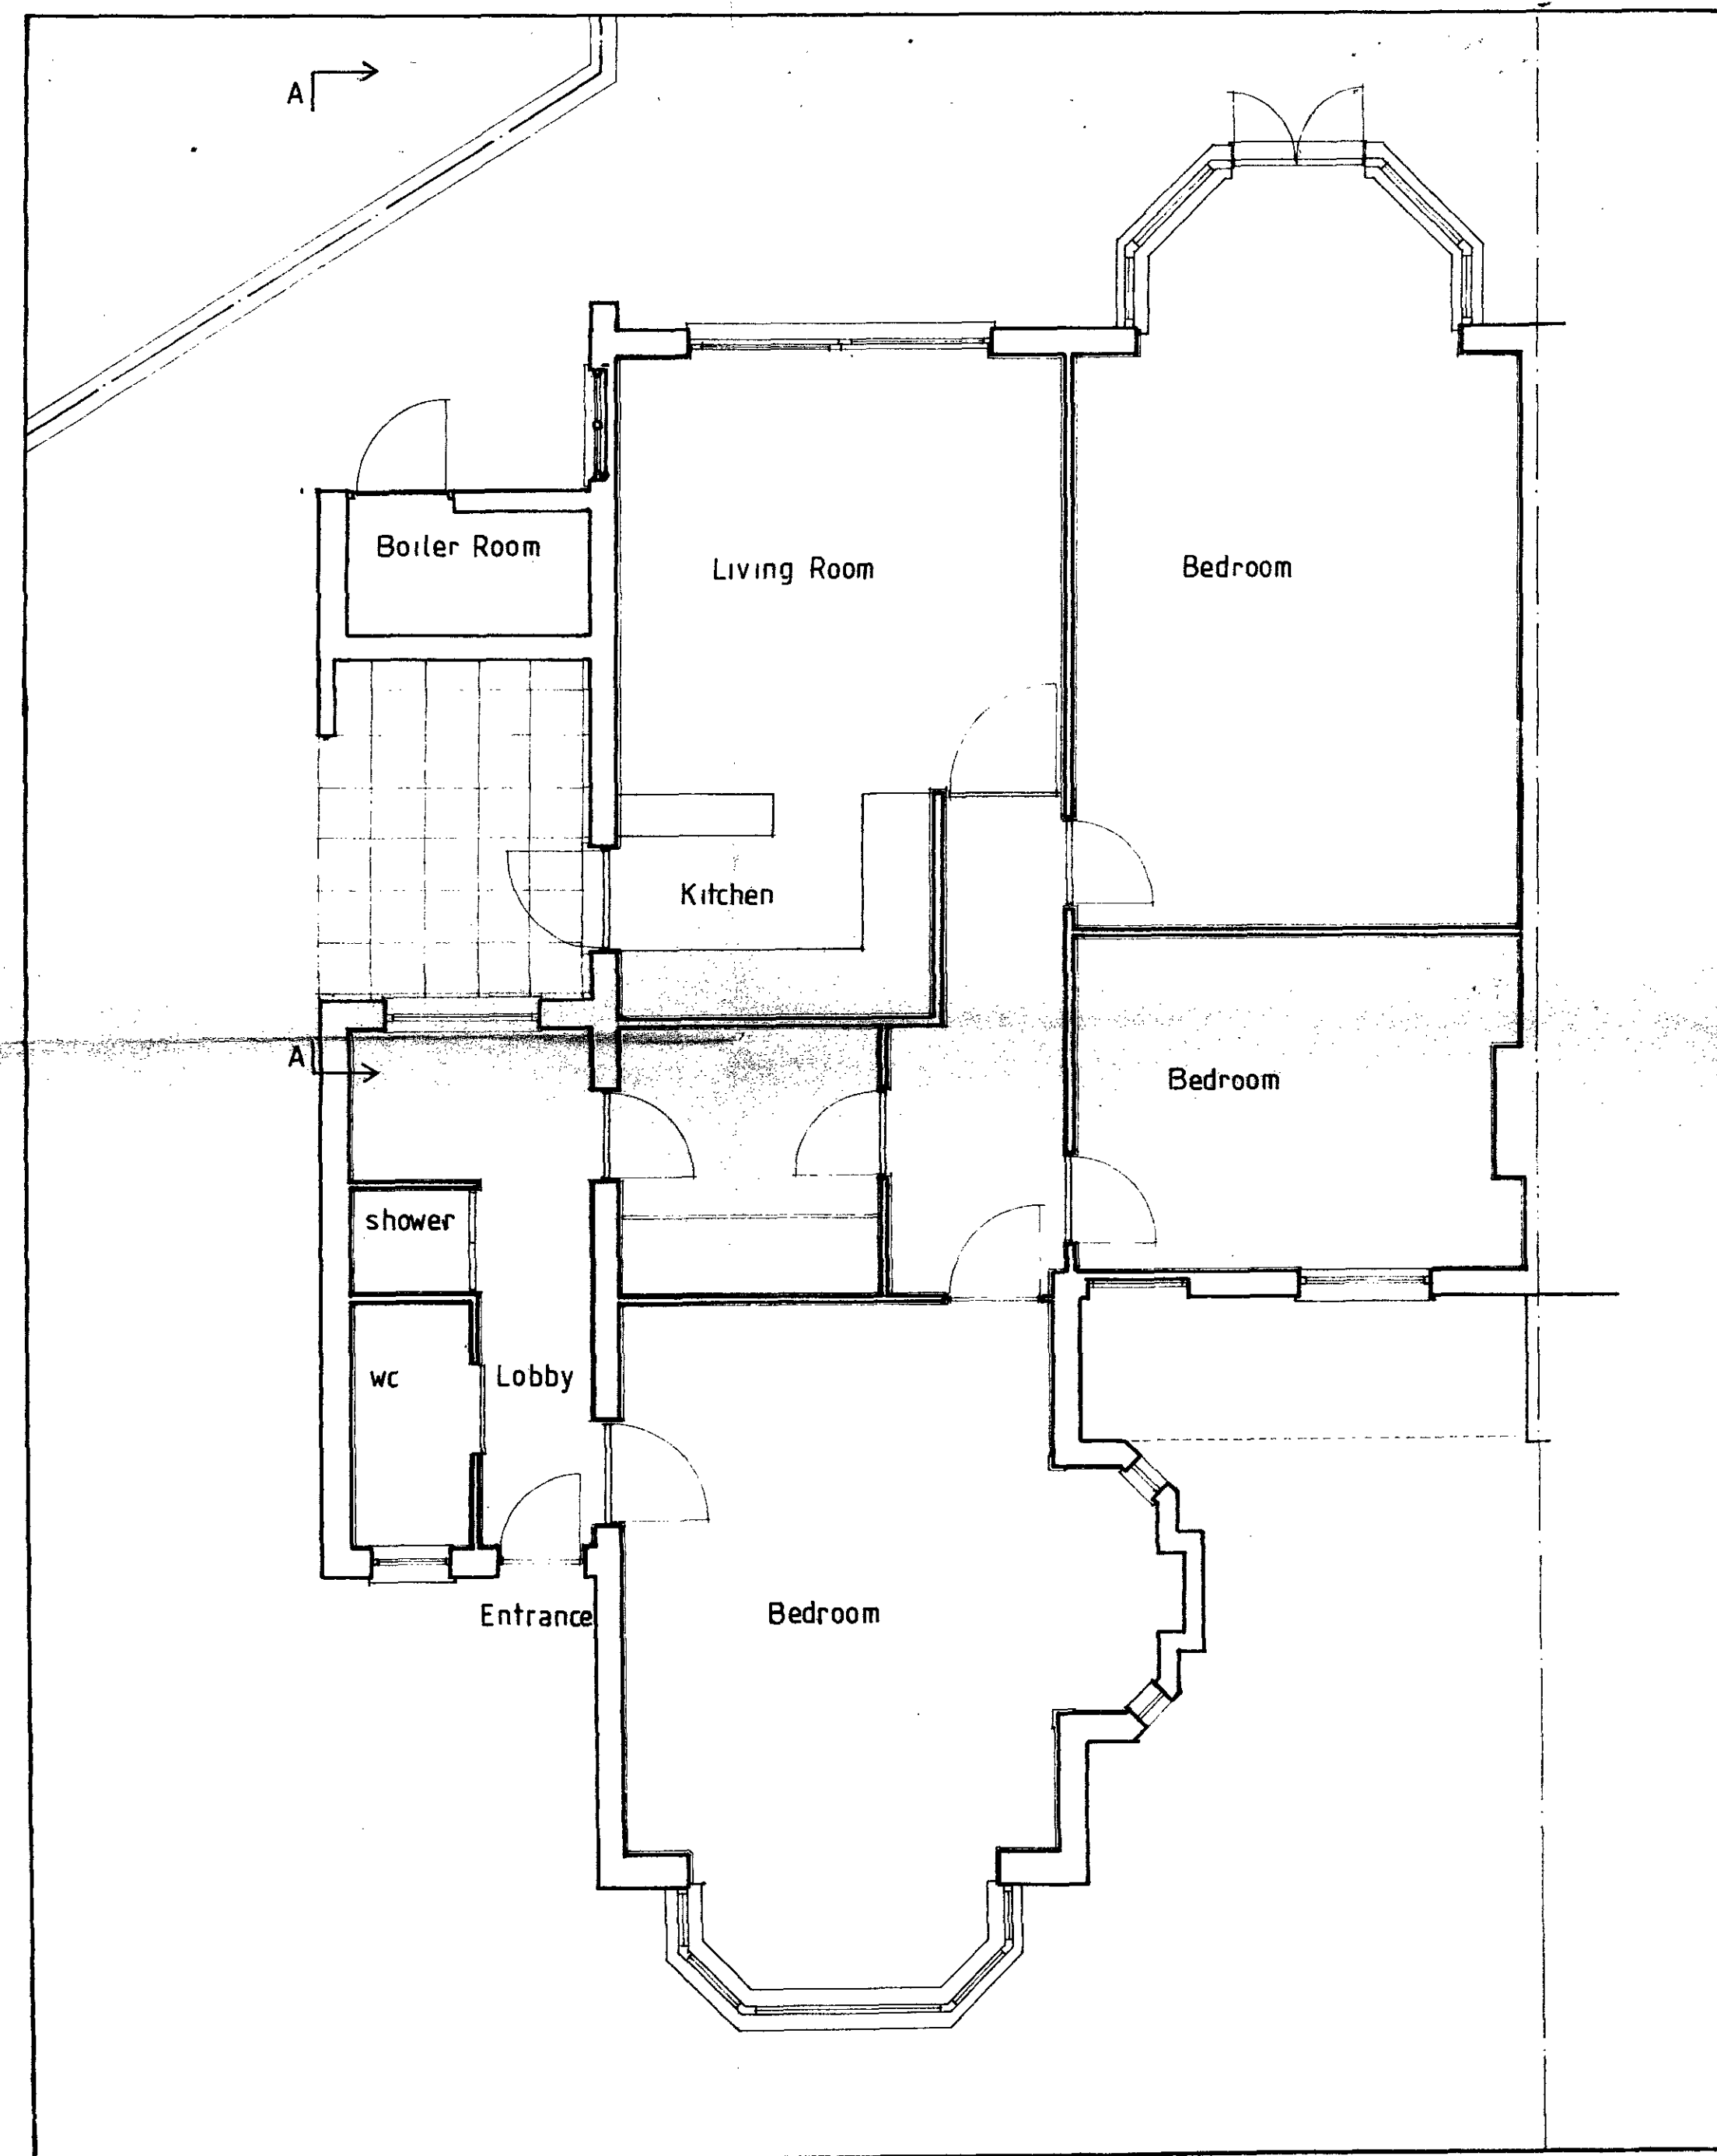


EXISTING

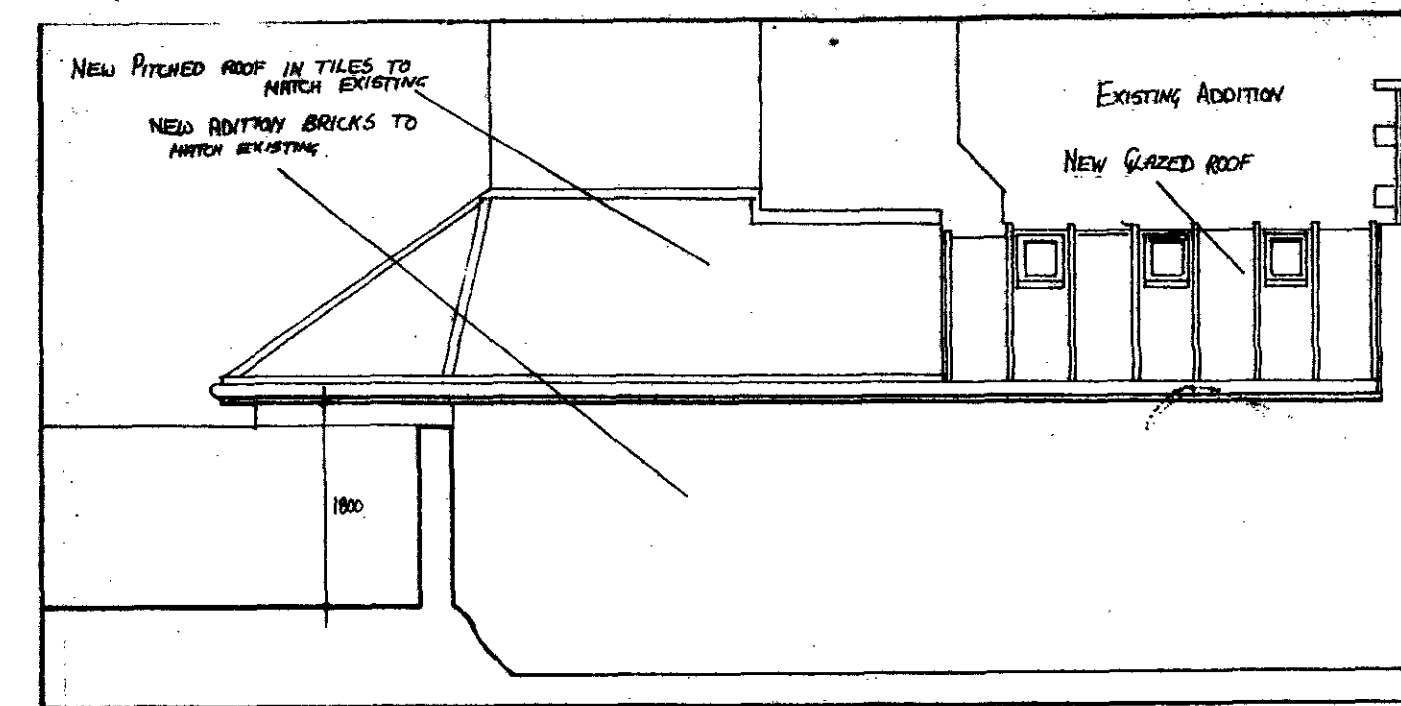


PART ELEVATION A

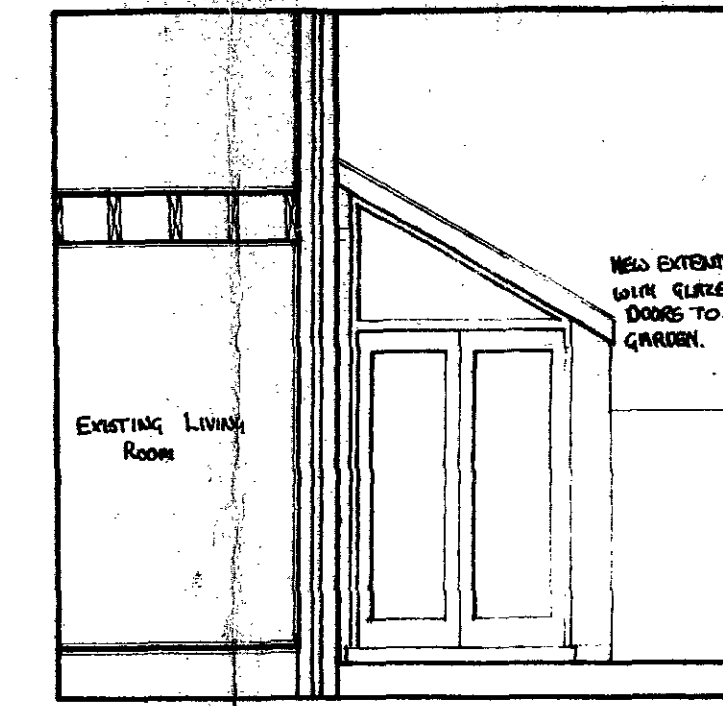

PART ELEVATION B

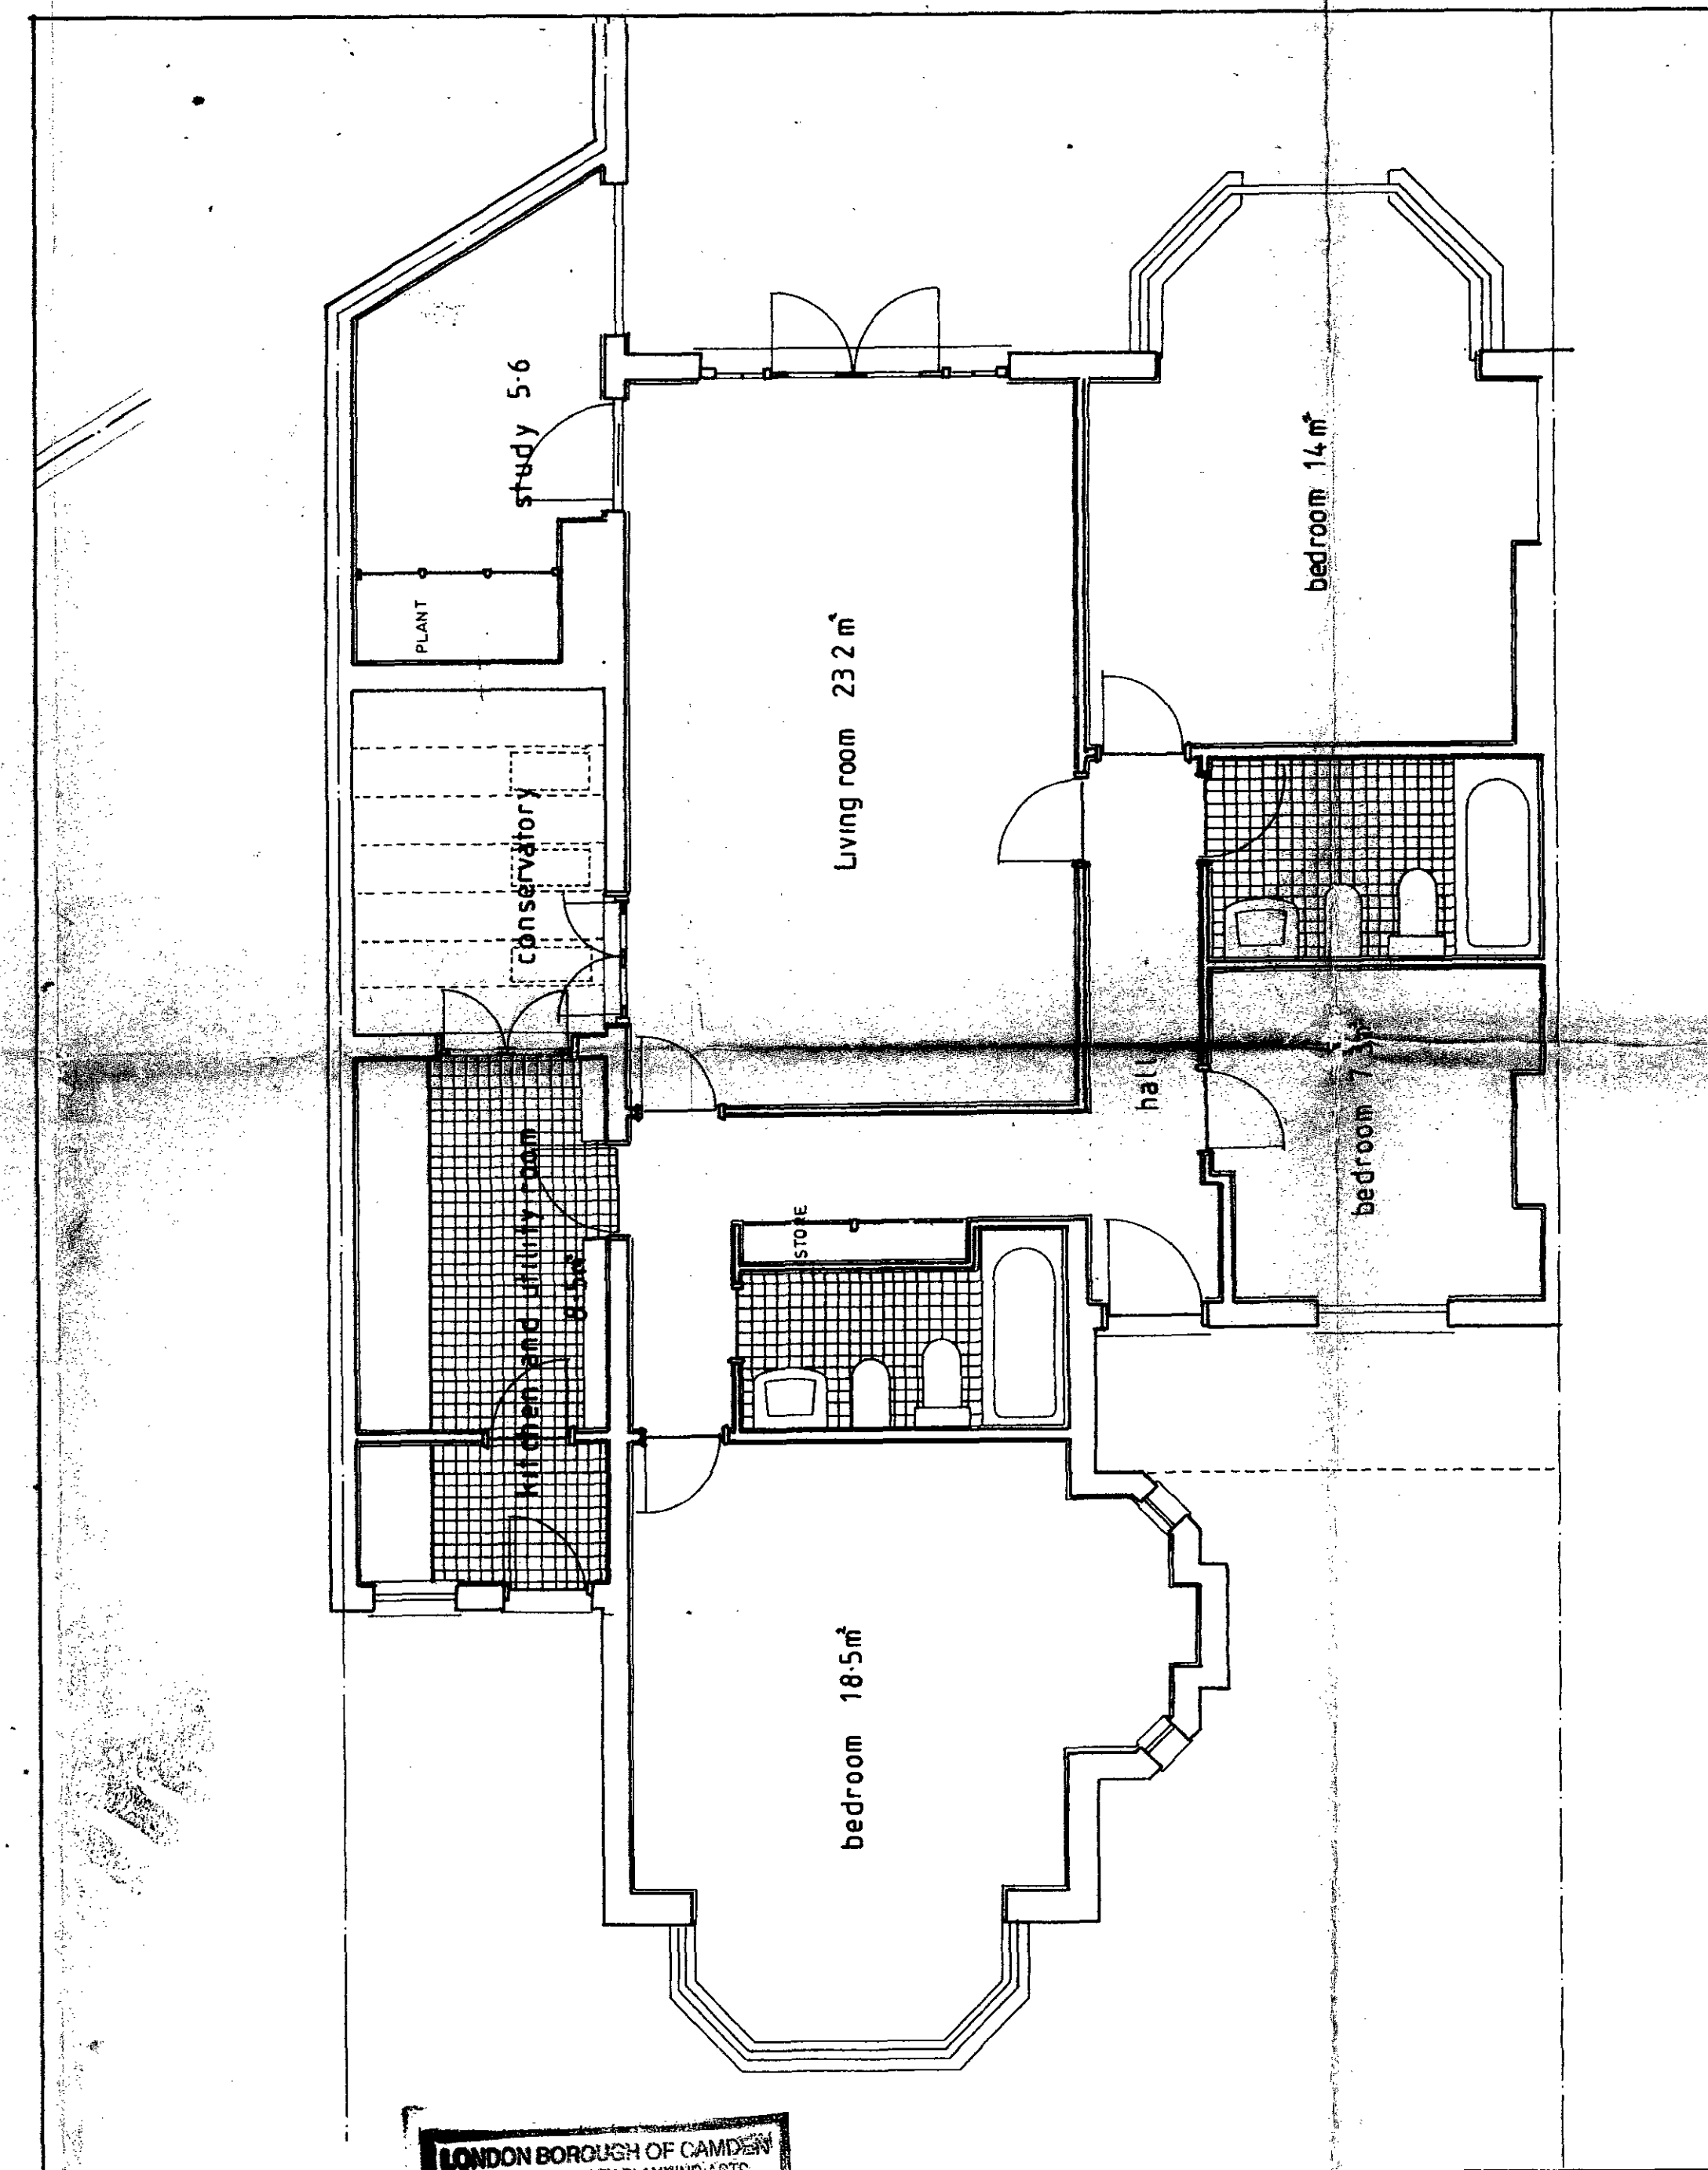

PROPOSED

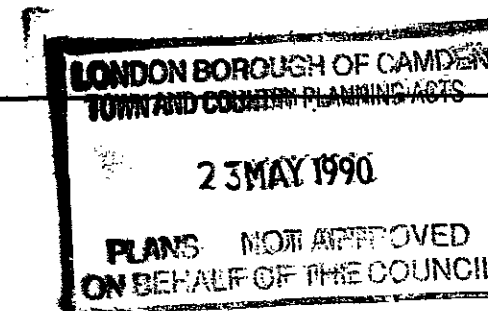

JP 8804624

2077000-11

PROPOSED UPDATING OF GROUND FLOOR OF N° 66 PRIMROSE GARDENS
INCLUDING 6m² EXTENTION TO PROVIDE A STUDY & GLAZING OVER YARD

SCALE 1:50 DRAWING N° 23/01

Aguilar & Morris
27 Harecourt rd
London
N1 2LW
Tel 359 2986

LOCATION
PLAN
1:1250

