

Winston Newman

Chartered Architect

Sussex House,
7 Willesden Lane,
London NW6 7RB
Tel: 01-328 6039



1 A Perren Street, London NW5

Location Plan 1:1250

TP0003596

Sep 89

Ref 331

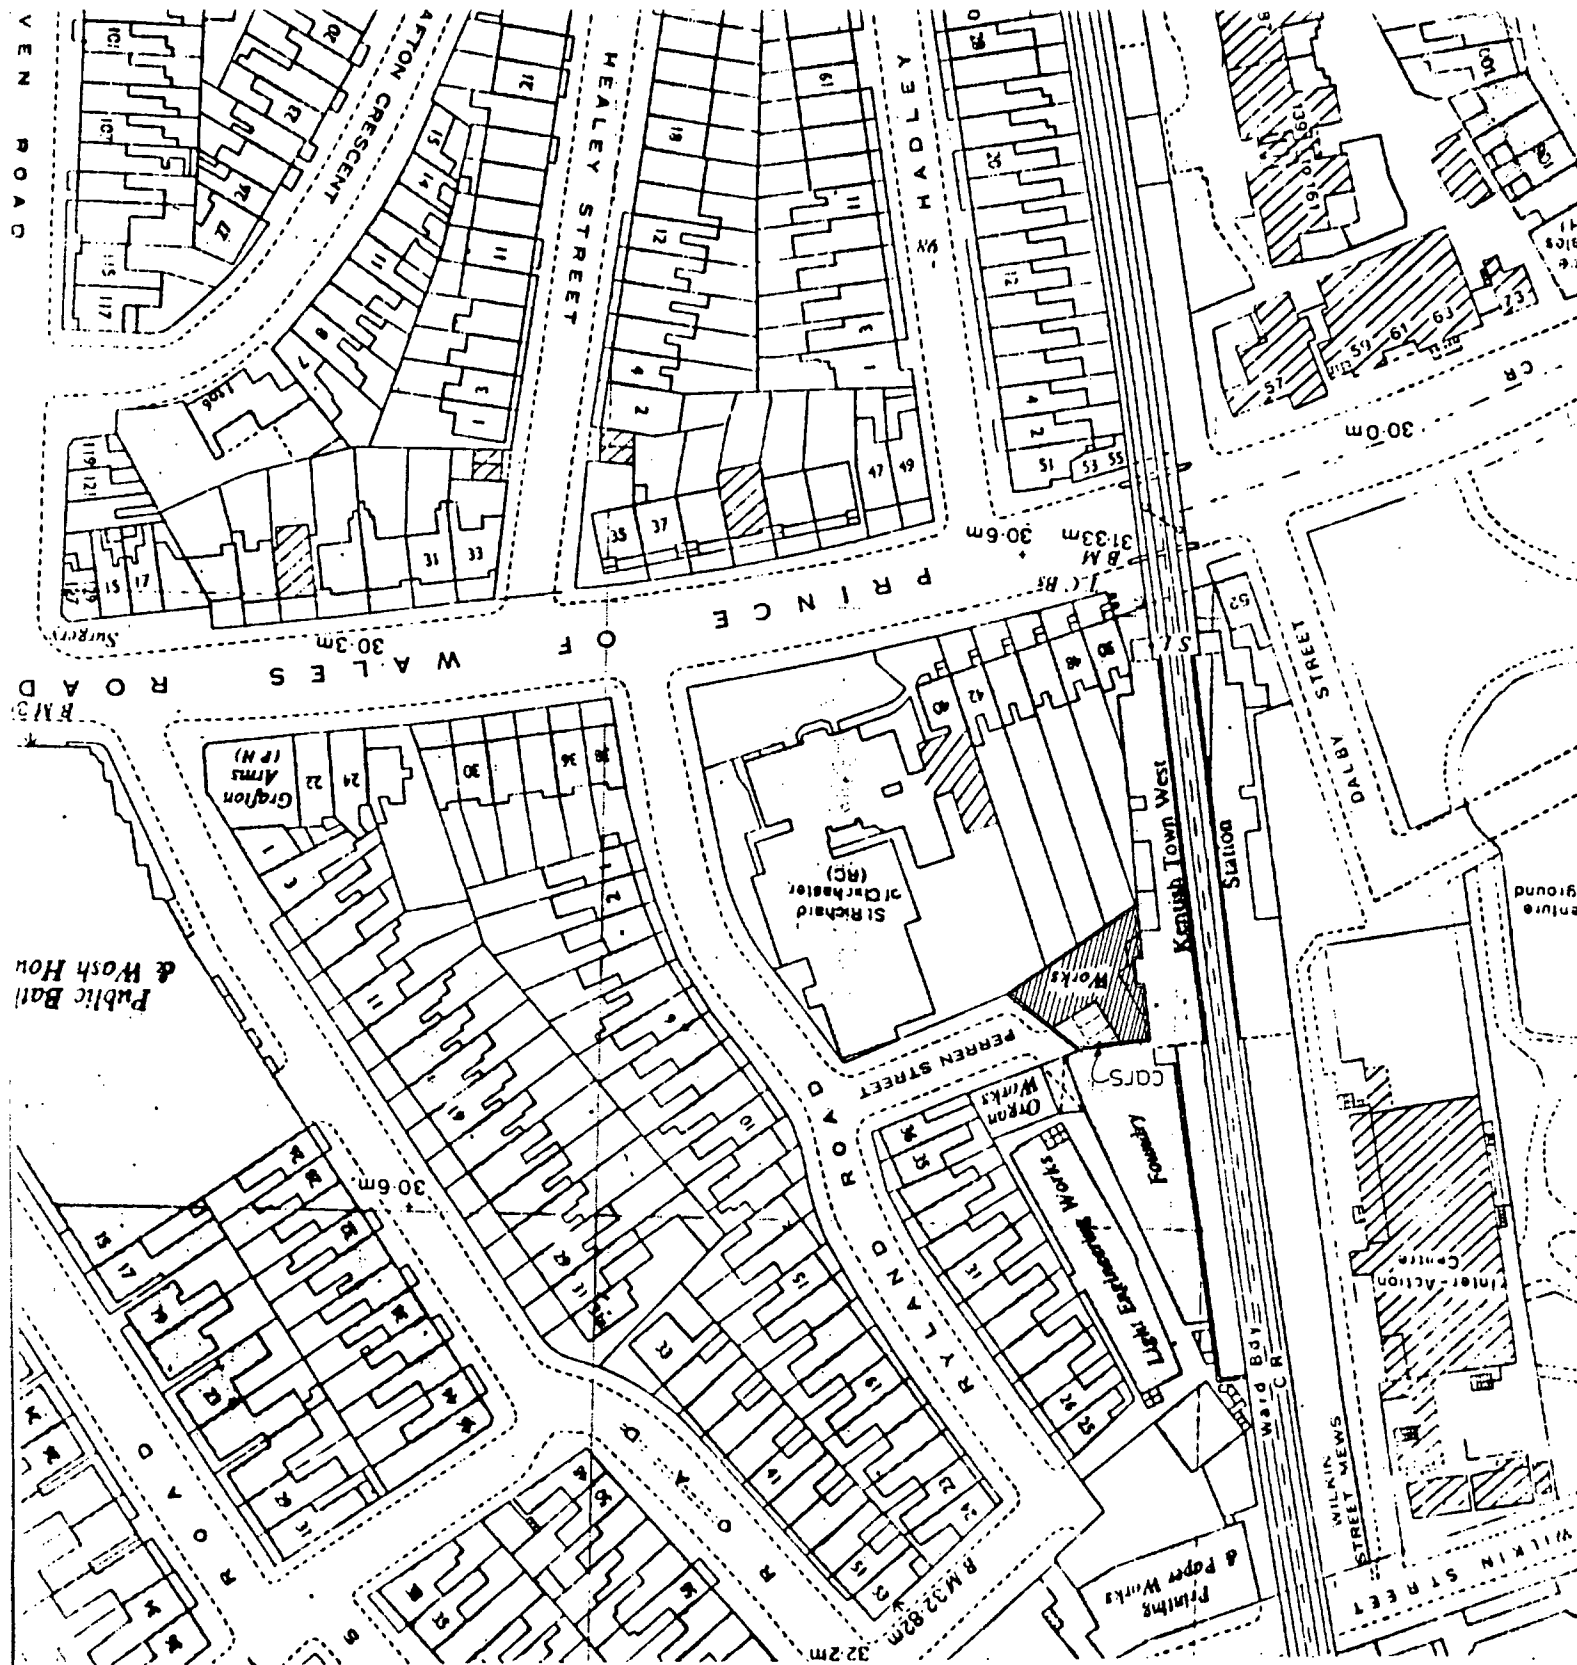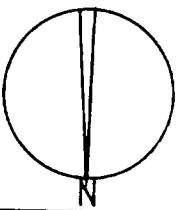

PLAN TQ284NE

Scale: 1:1250 or 50.688 inches to 1 mile

ORDNANCE SURVEY

