

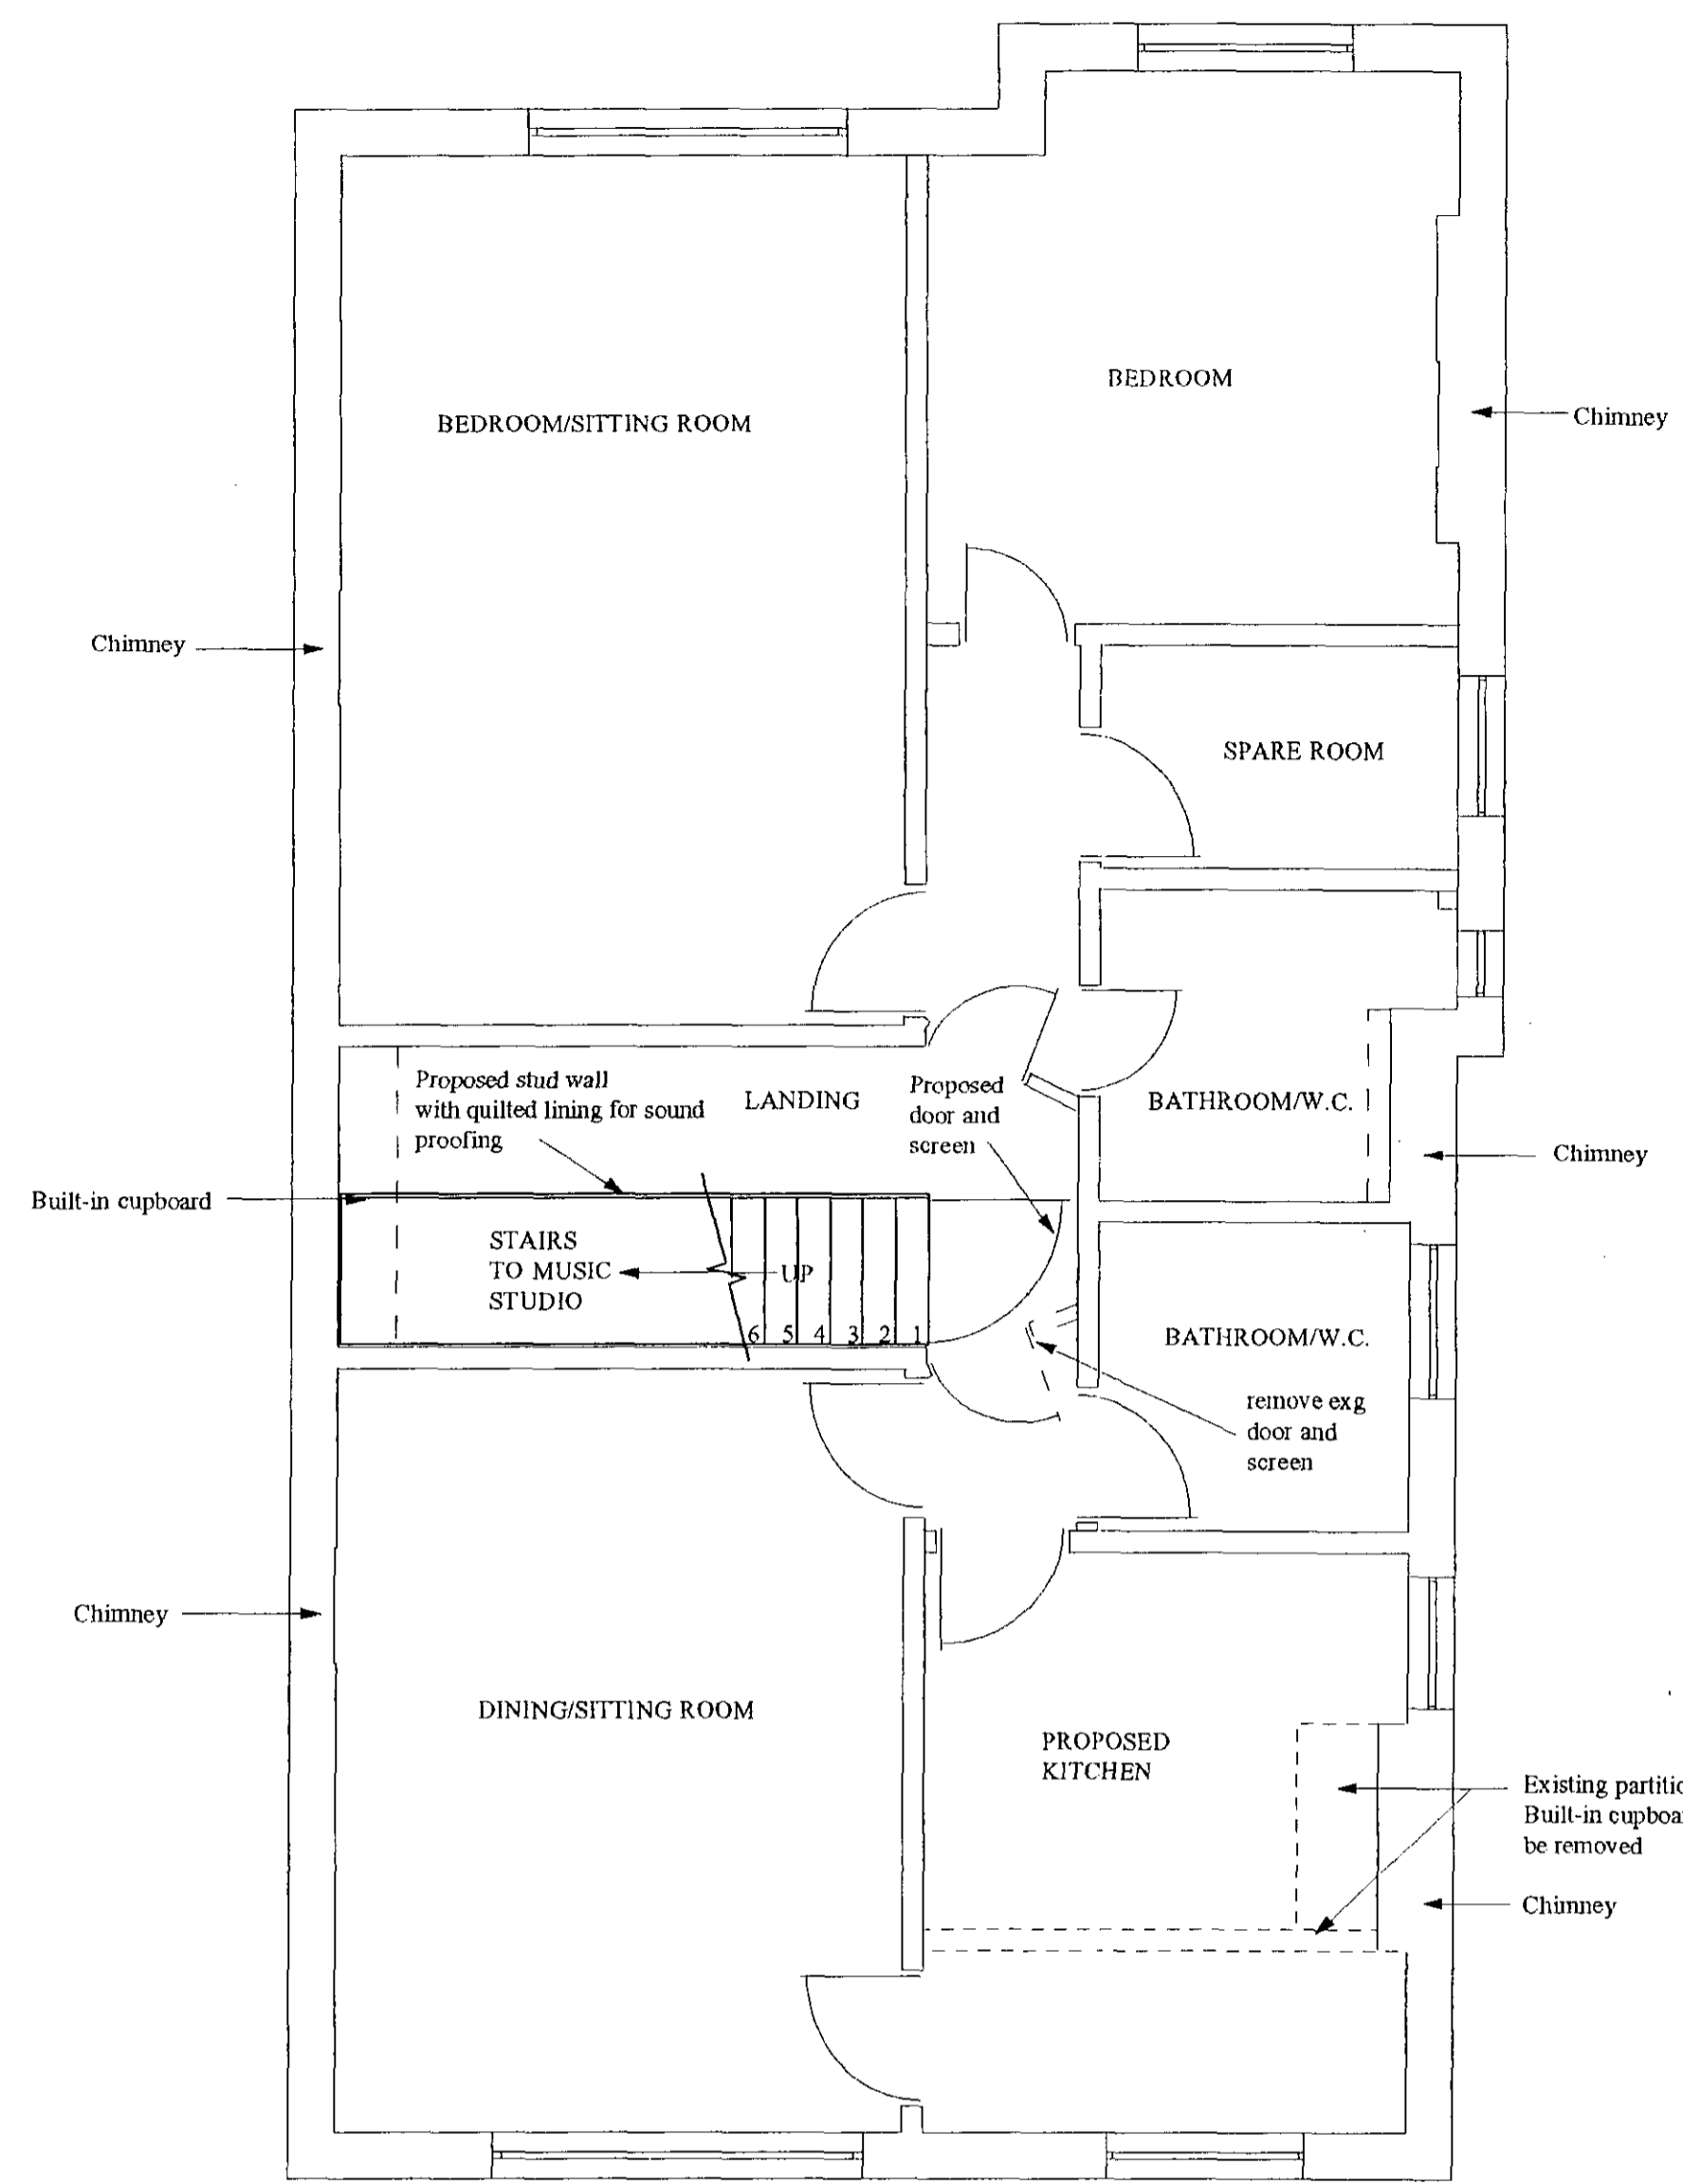



COPYRIGHT: The copyright of this drawing is vested in the Brian Clancy Partnership. It shall not be used without permission for any purpose. DO NOT SCALE THIS DRAWING - WORK TO FIGURED DIMENSIONS ONLY. ALL DIMENSIONS ARE IN MILLIMETRES UNLESS STATED OTHERWISE.

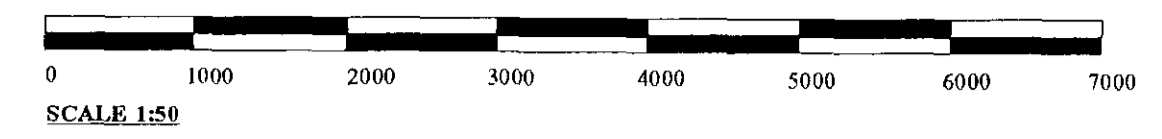


**PROPOSED LAYOUT AT SECOND FLOOR LEVEL**  
(SCALE 1:50)

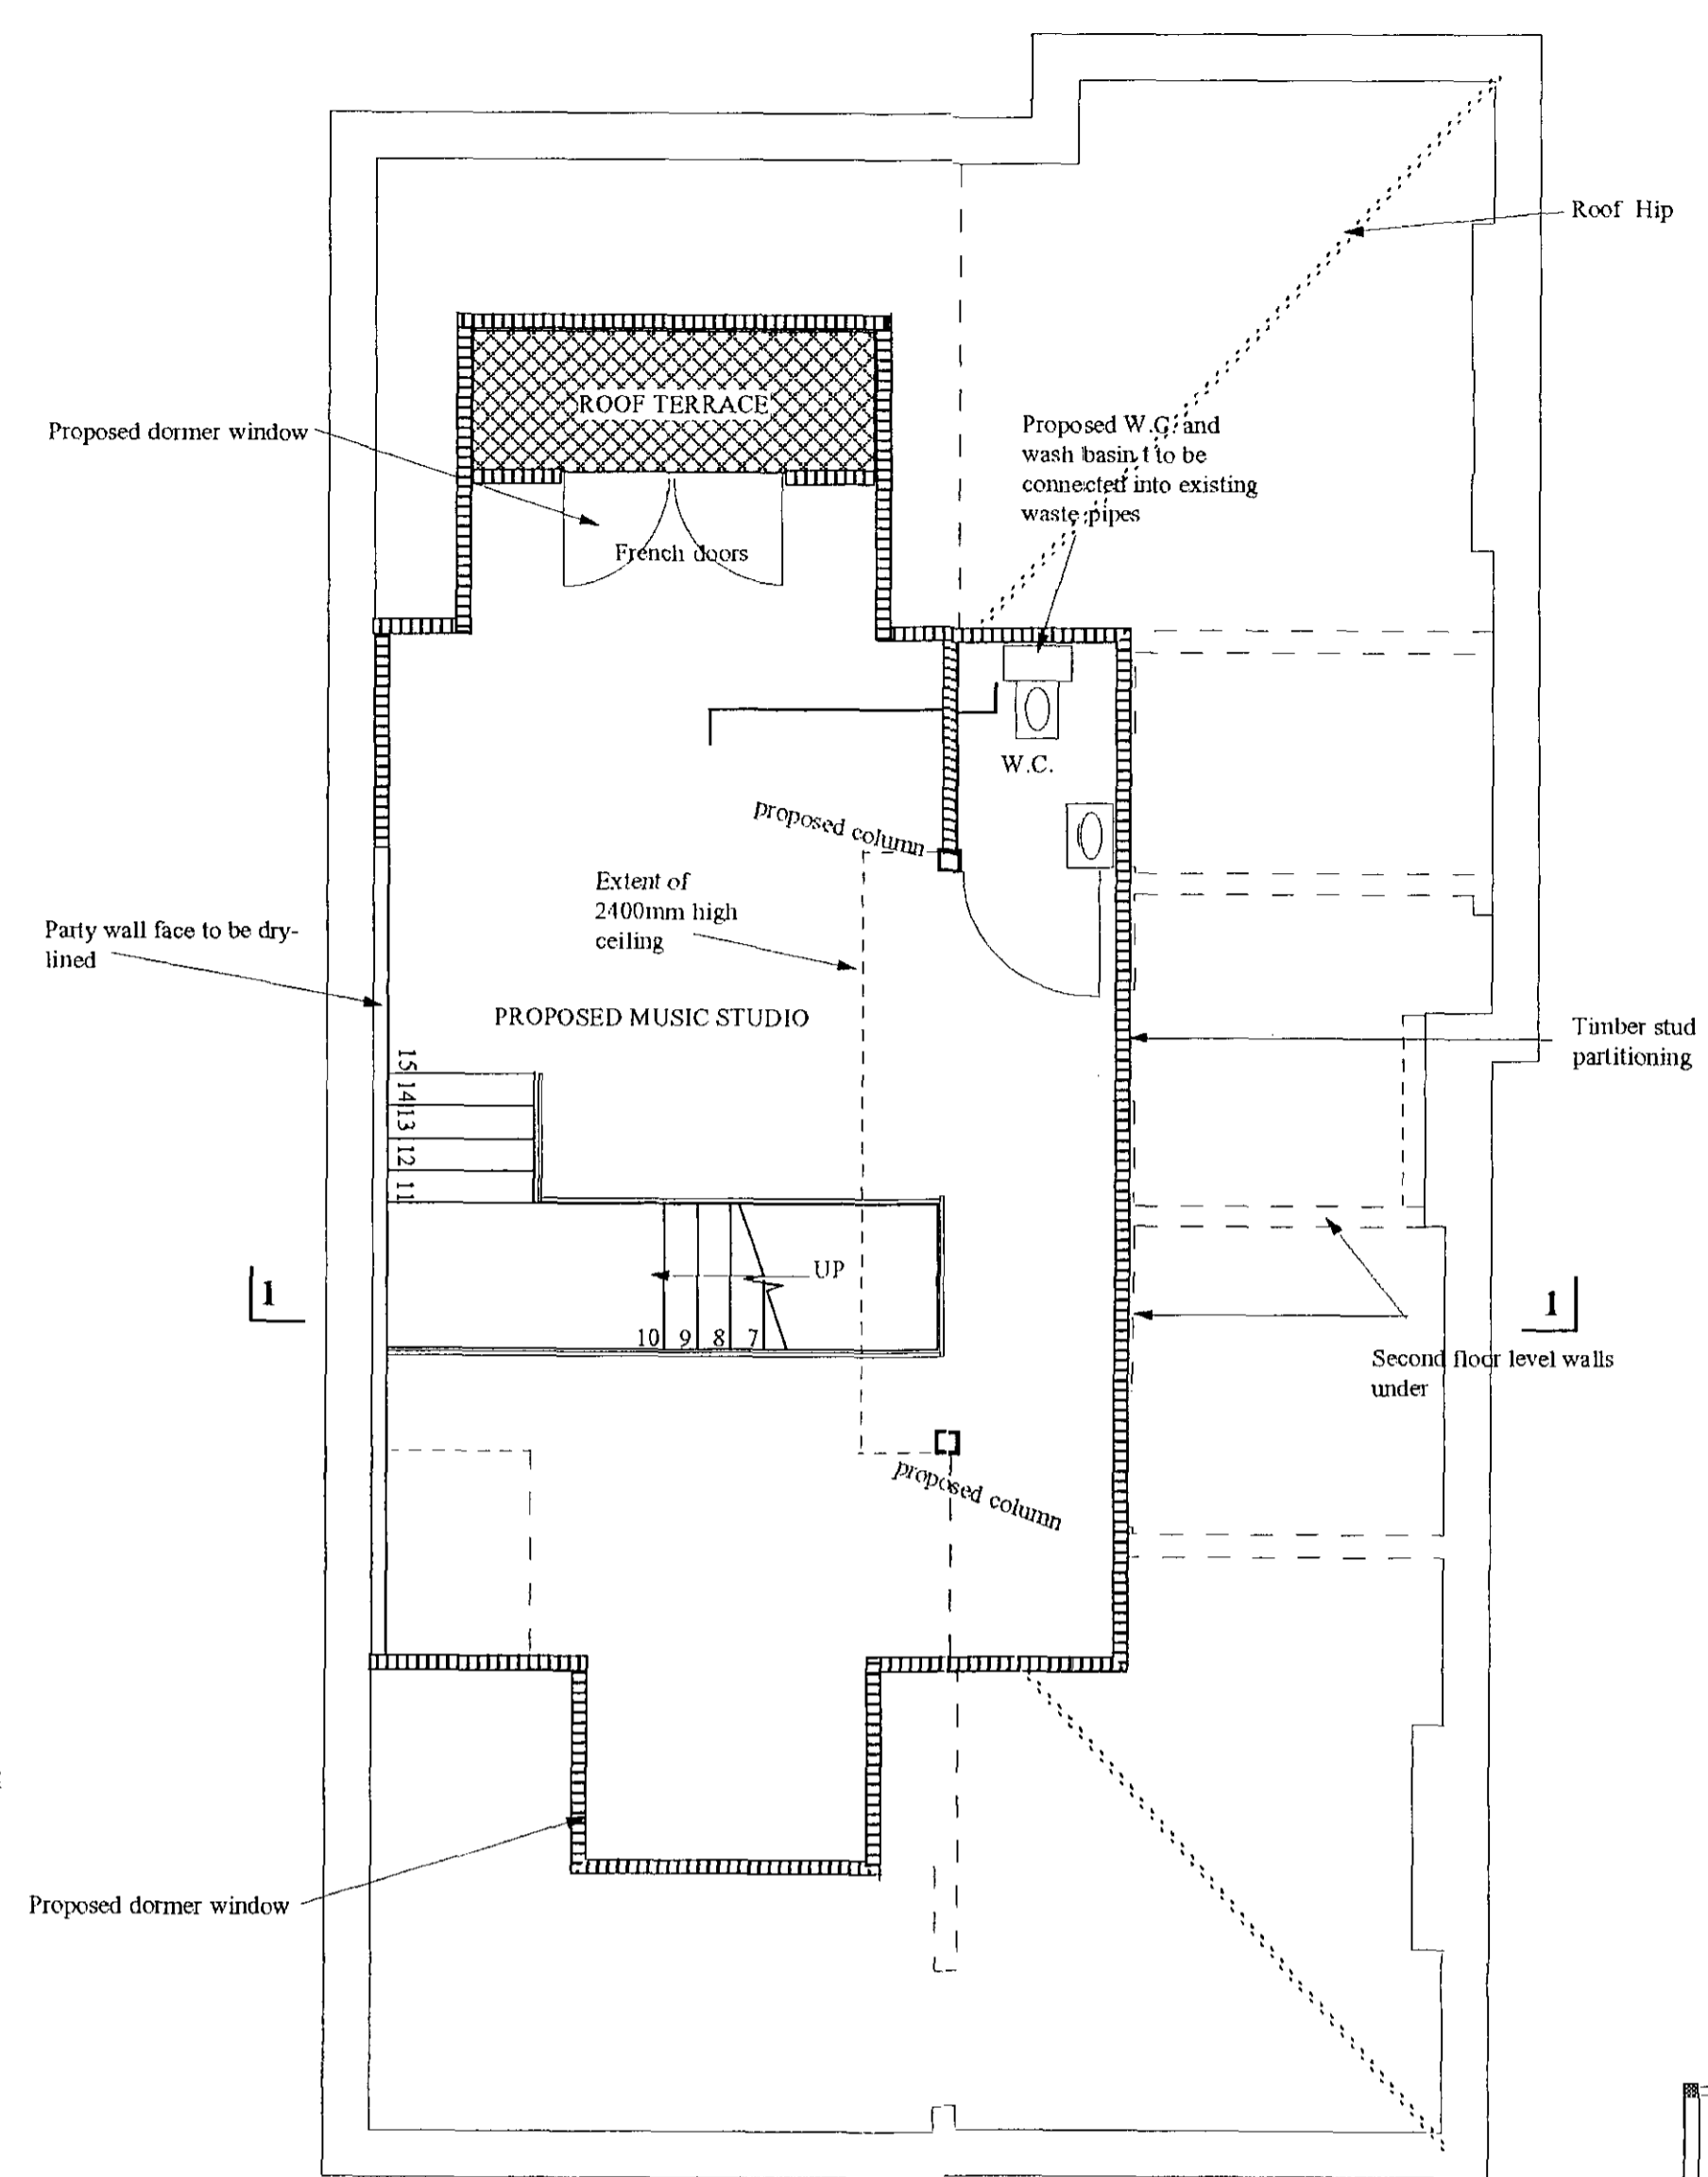

**PROPOSED LAYOUT AT THIRD FLOOR LEVEL**  
(SCALE 1:50)

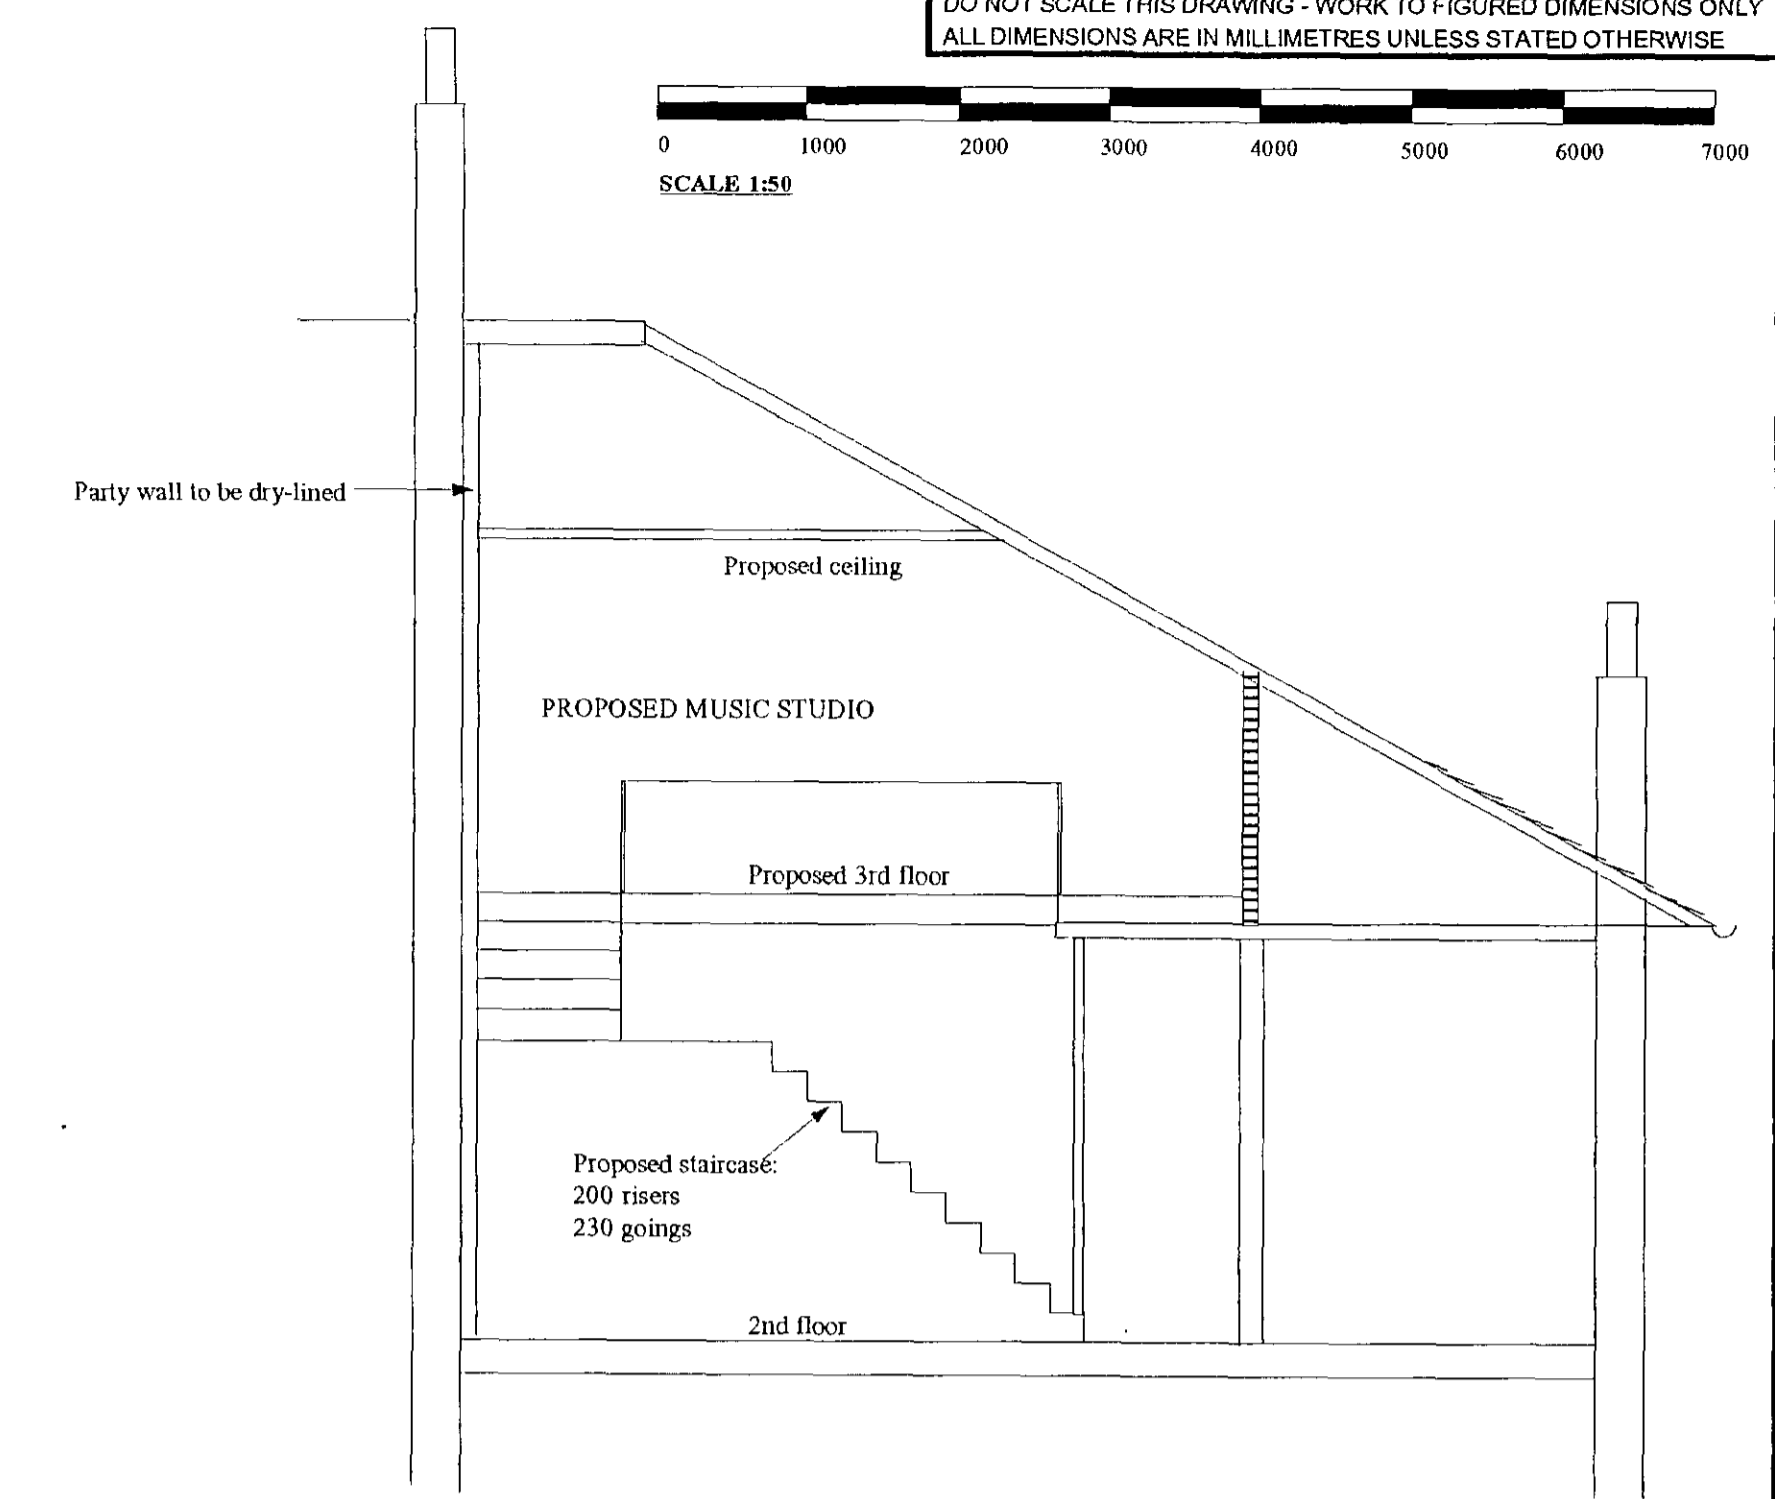

**SECTION 1-1**  
(SCALE 1:50)

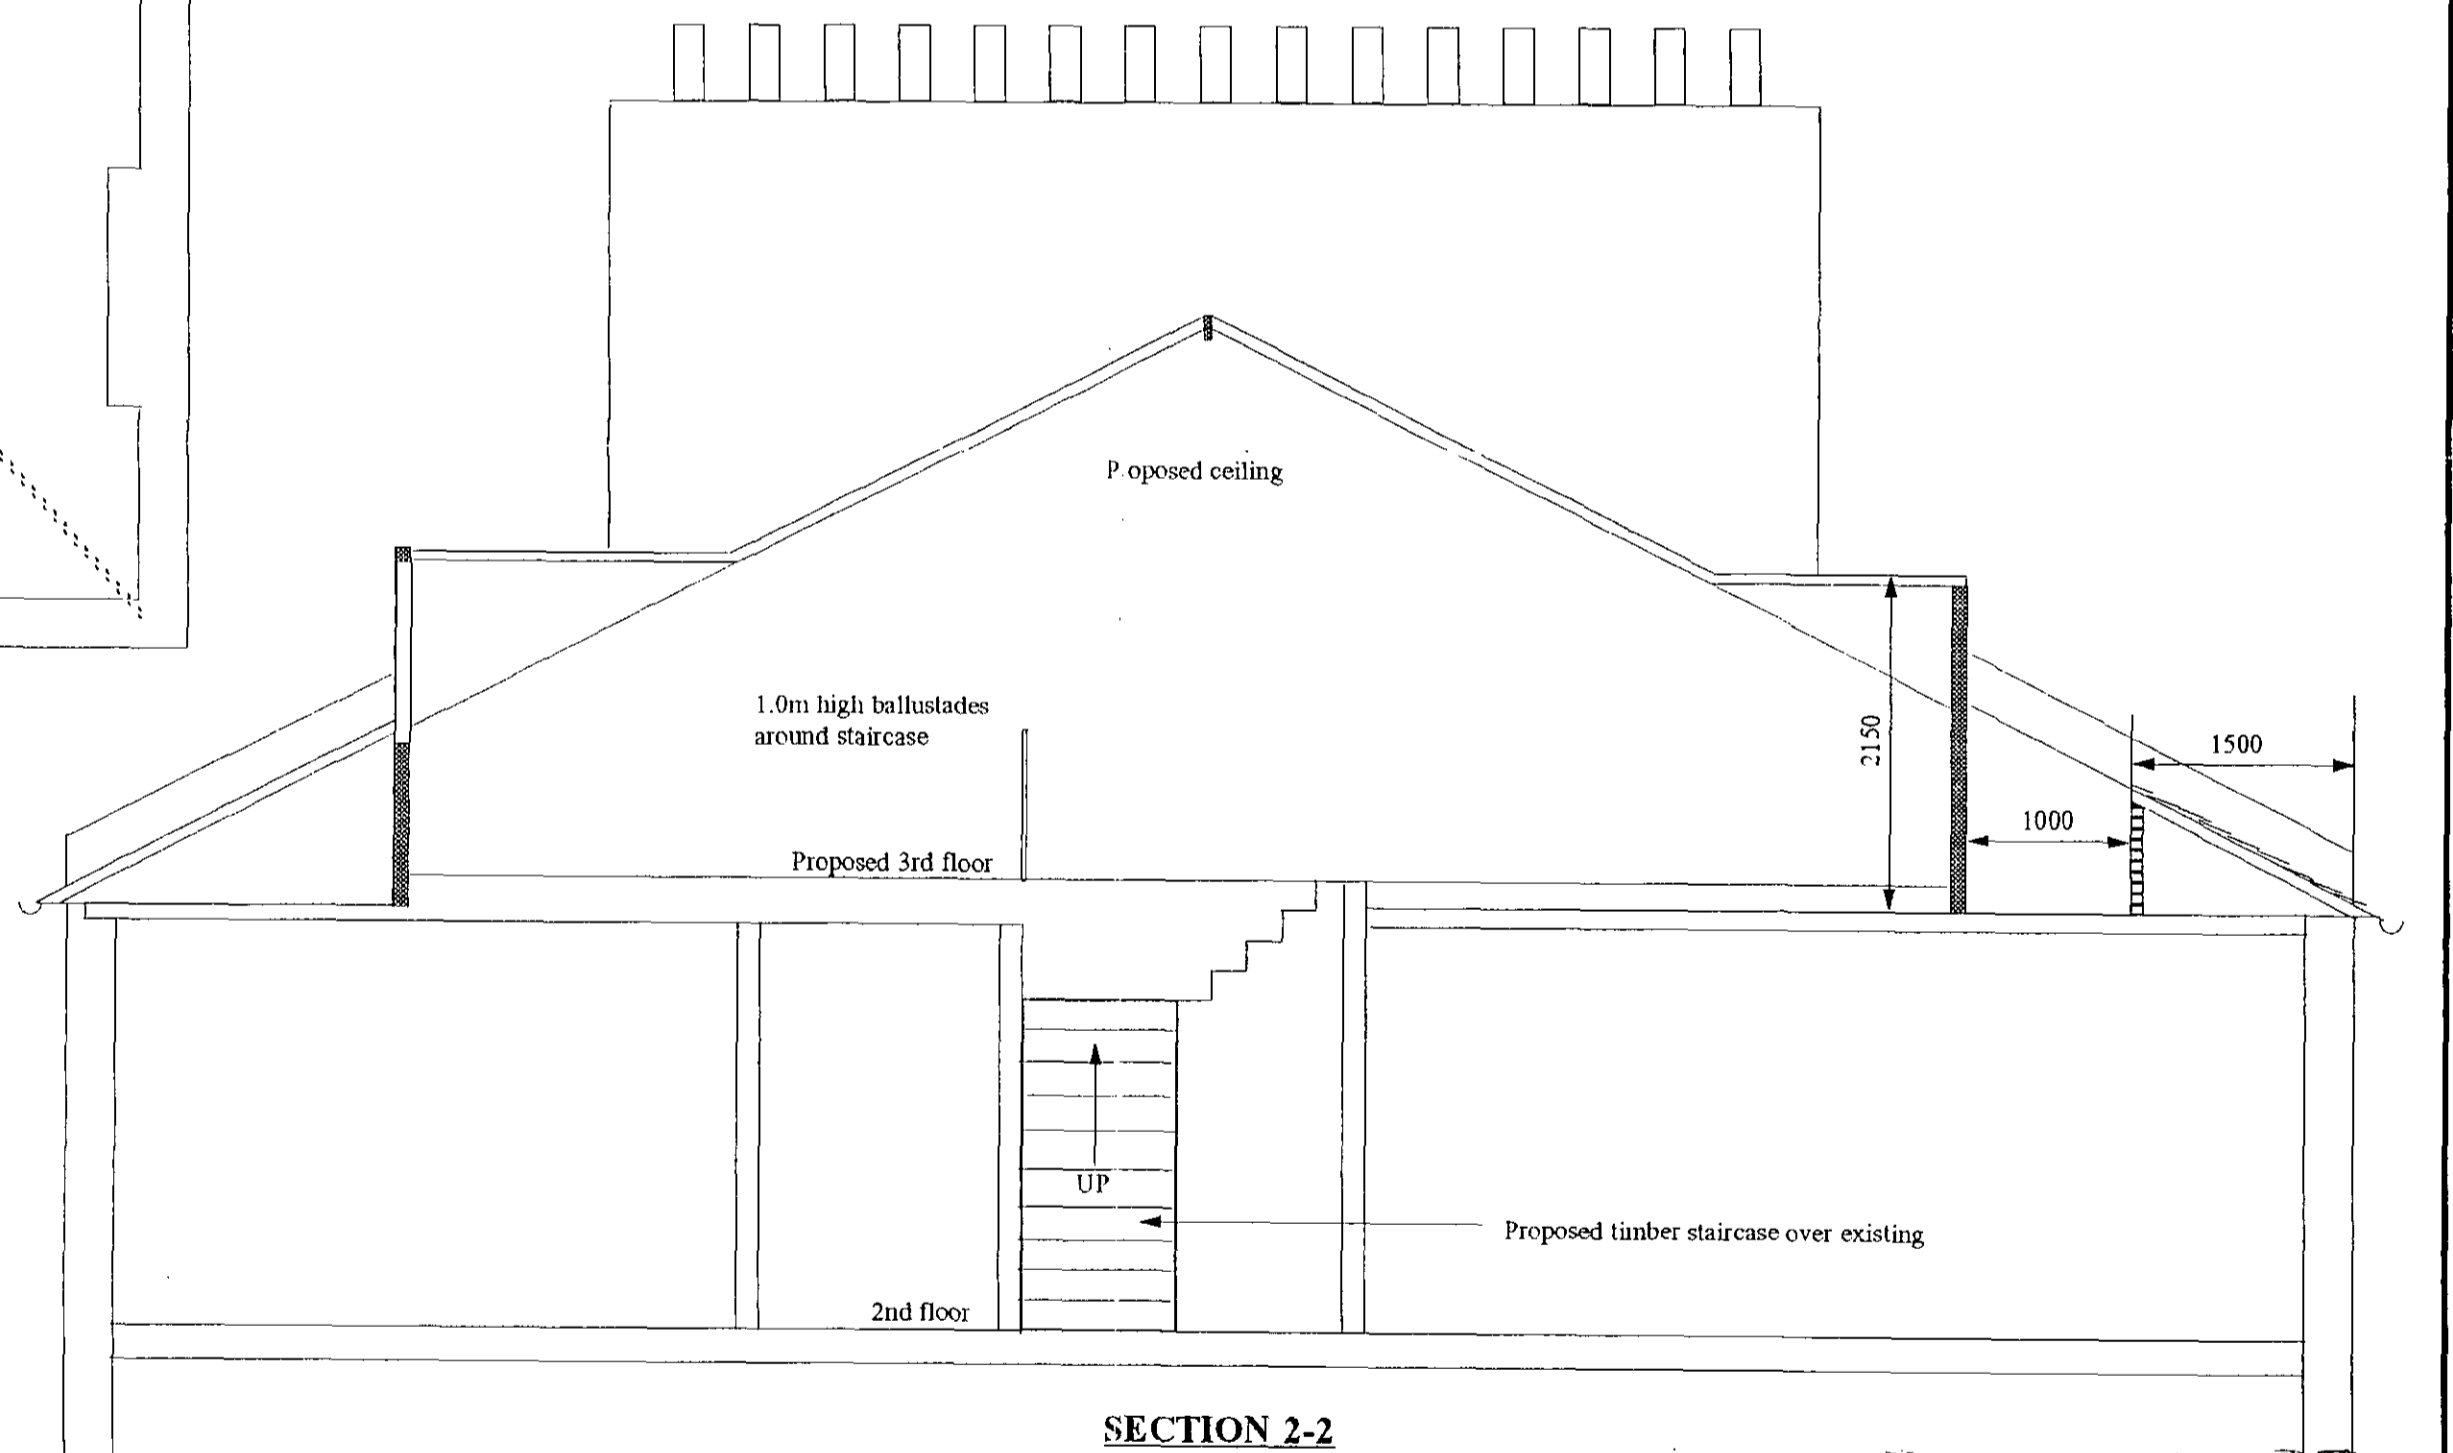

**SECTION 2-2**  
(SCALE 1:50)

030130193

|     |         |  |
|-----|---------|--|
| REV | DATE    | DESCRIPTION                                |
| C   | 31/8/93 | MINOR AMMENDMENTS                          |
| B   | 13/7/93 | HEIGHT AND LOCATION OF REAR DORMER REVISED |
| A   | 13/4/93 | REVISION TO STAIRCASE, AND TERRACE         |

**BRIAN CLANCY PARTNERSHIP**  
CONSULTING CIVIL, STRUCTURAL, BUILDING SERVICES  
ENGINEERS & BUILDING SURVEYORS  
40 CLIFTON STREET LONDON EC2A 4AY TEL.071 247 7334

|        |                                    |         |          |
|--------|------------------------------------|---------|----------|
| CLIENT | MRS. R MUFFETT                     | SCALE   | AS SHOWN |
| SCHEME | PROPOSED MUSIC STUDIO              | DATE    | MAY '92  |
| TITLE  | PROPOSED LAYOUT AND CROSS SECTIONS | DRAWN   | AM       |
|        |                                    | CHECK   | AGA      |
| JOB NO | 2.91.0733                          | DRG NO. | 06       |
|        |                                    | REV     | C        |

**FLAT 4 , 39 BELSIZE SQUARE , LONDON . NW3 4HL**

LONDON BOROUGH OF CAMDEN  
TOWN AND COUNTRY PLANNING ACTS  
17 SEP 1993  
PLANE APPROVED  
ON BEHALF OF THE COUNCIL