


W.I.T.H.D.R.A.W.N

TP9400186

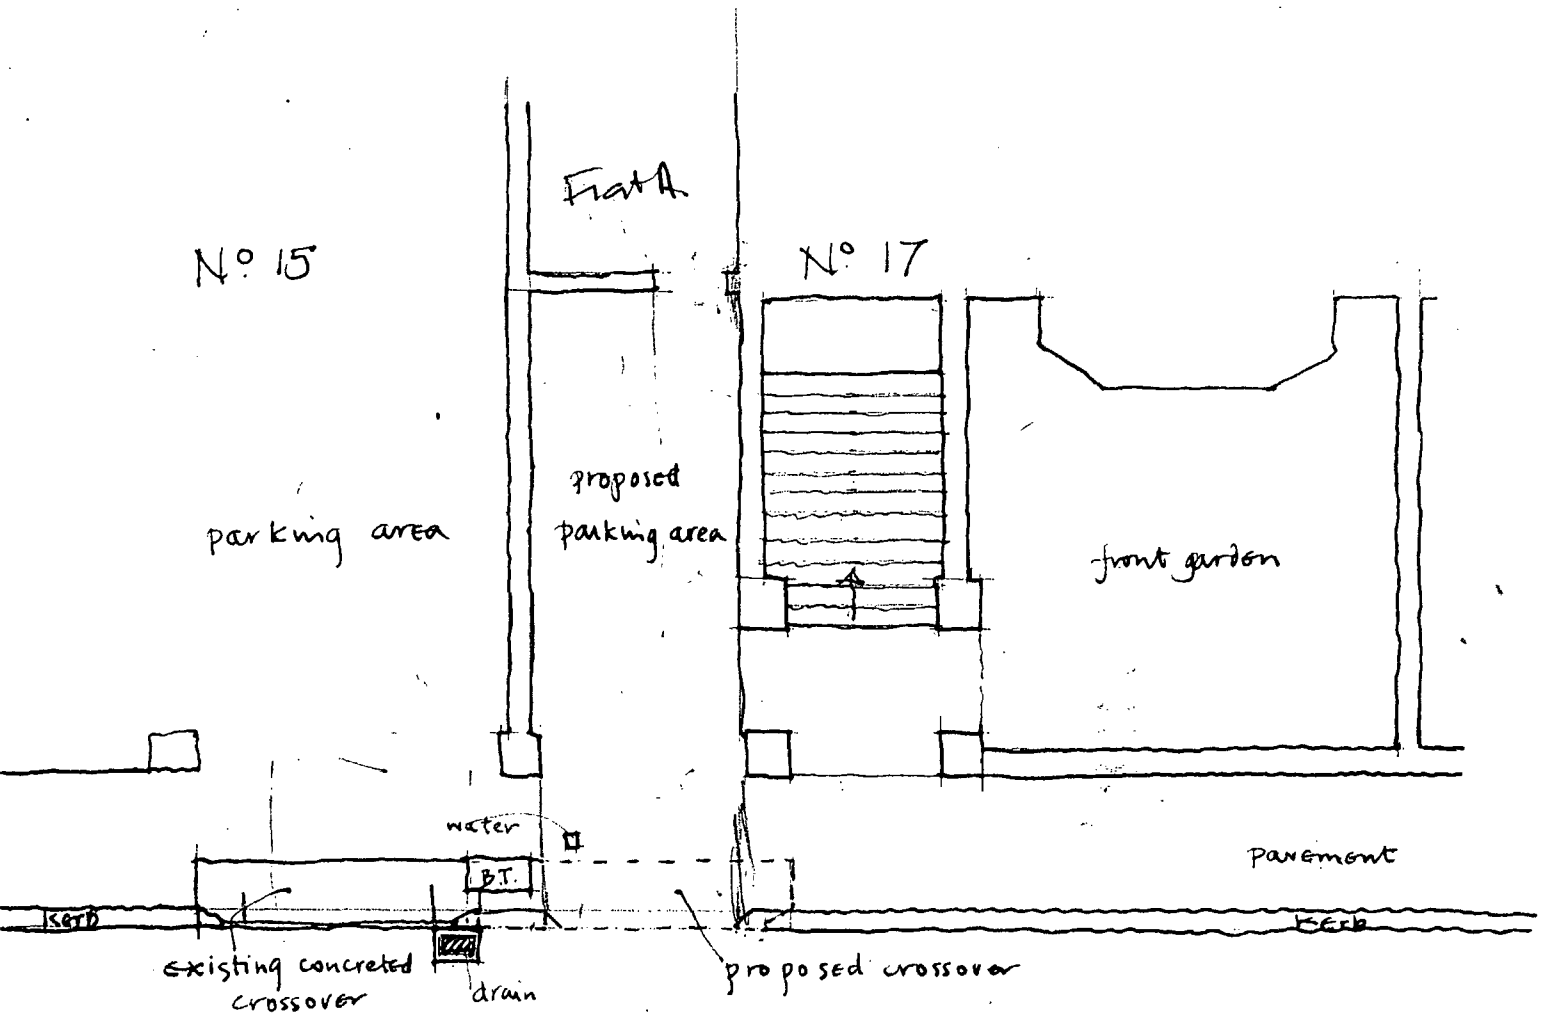

PROPOSED CROSSOVER at 17 LANCASTER GROVE LONDON NW3 4EW  
Scale 1:100