



2784 NE

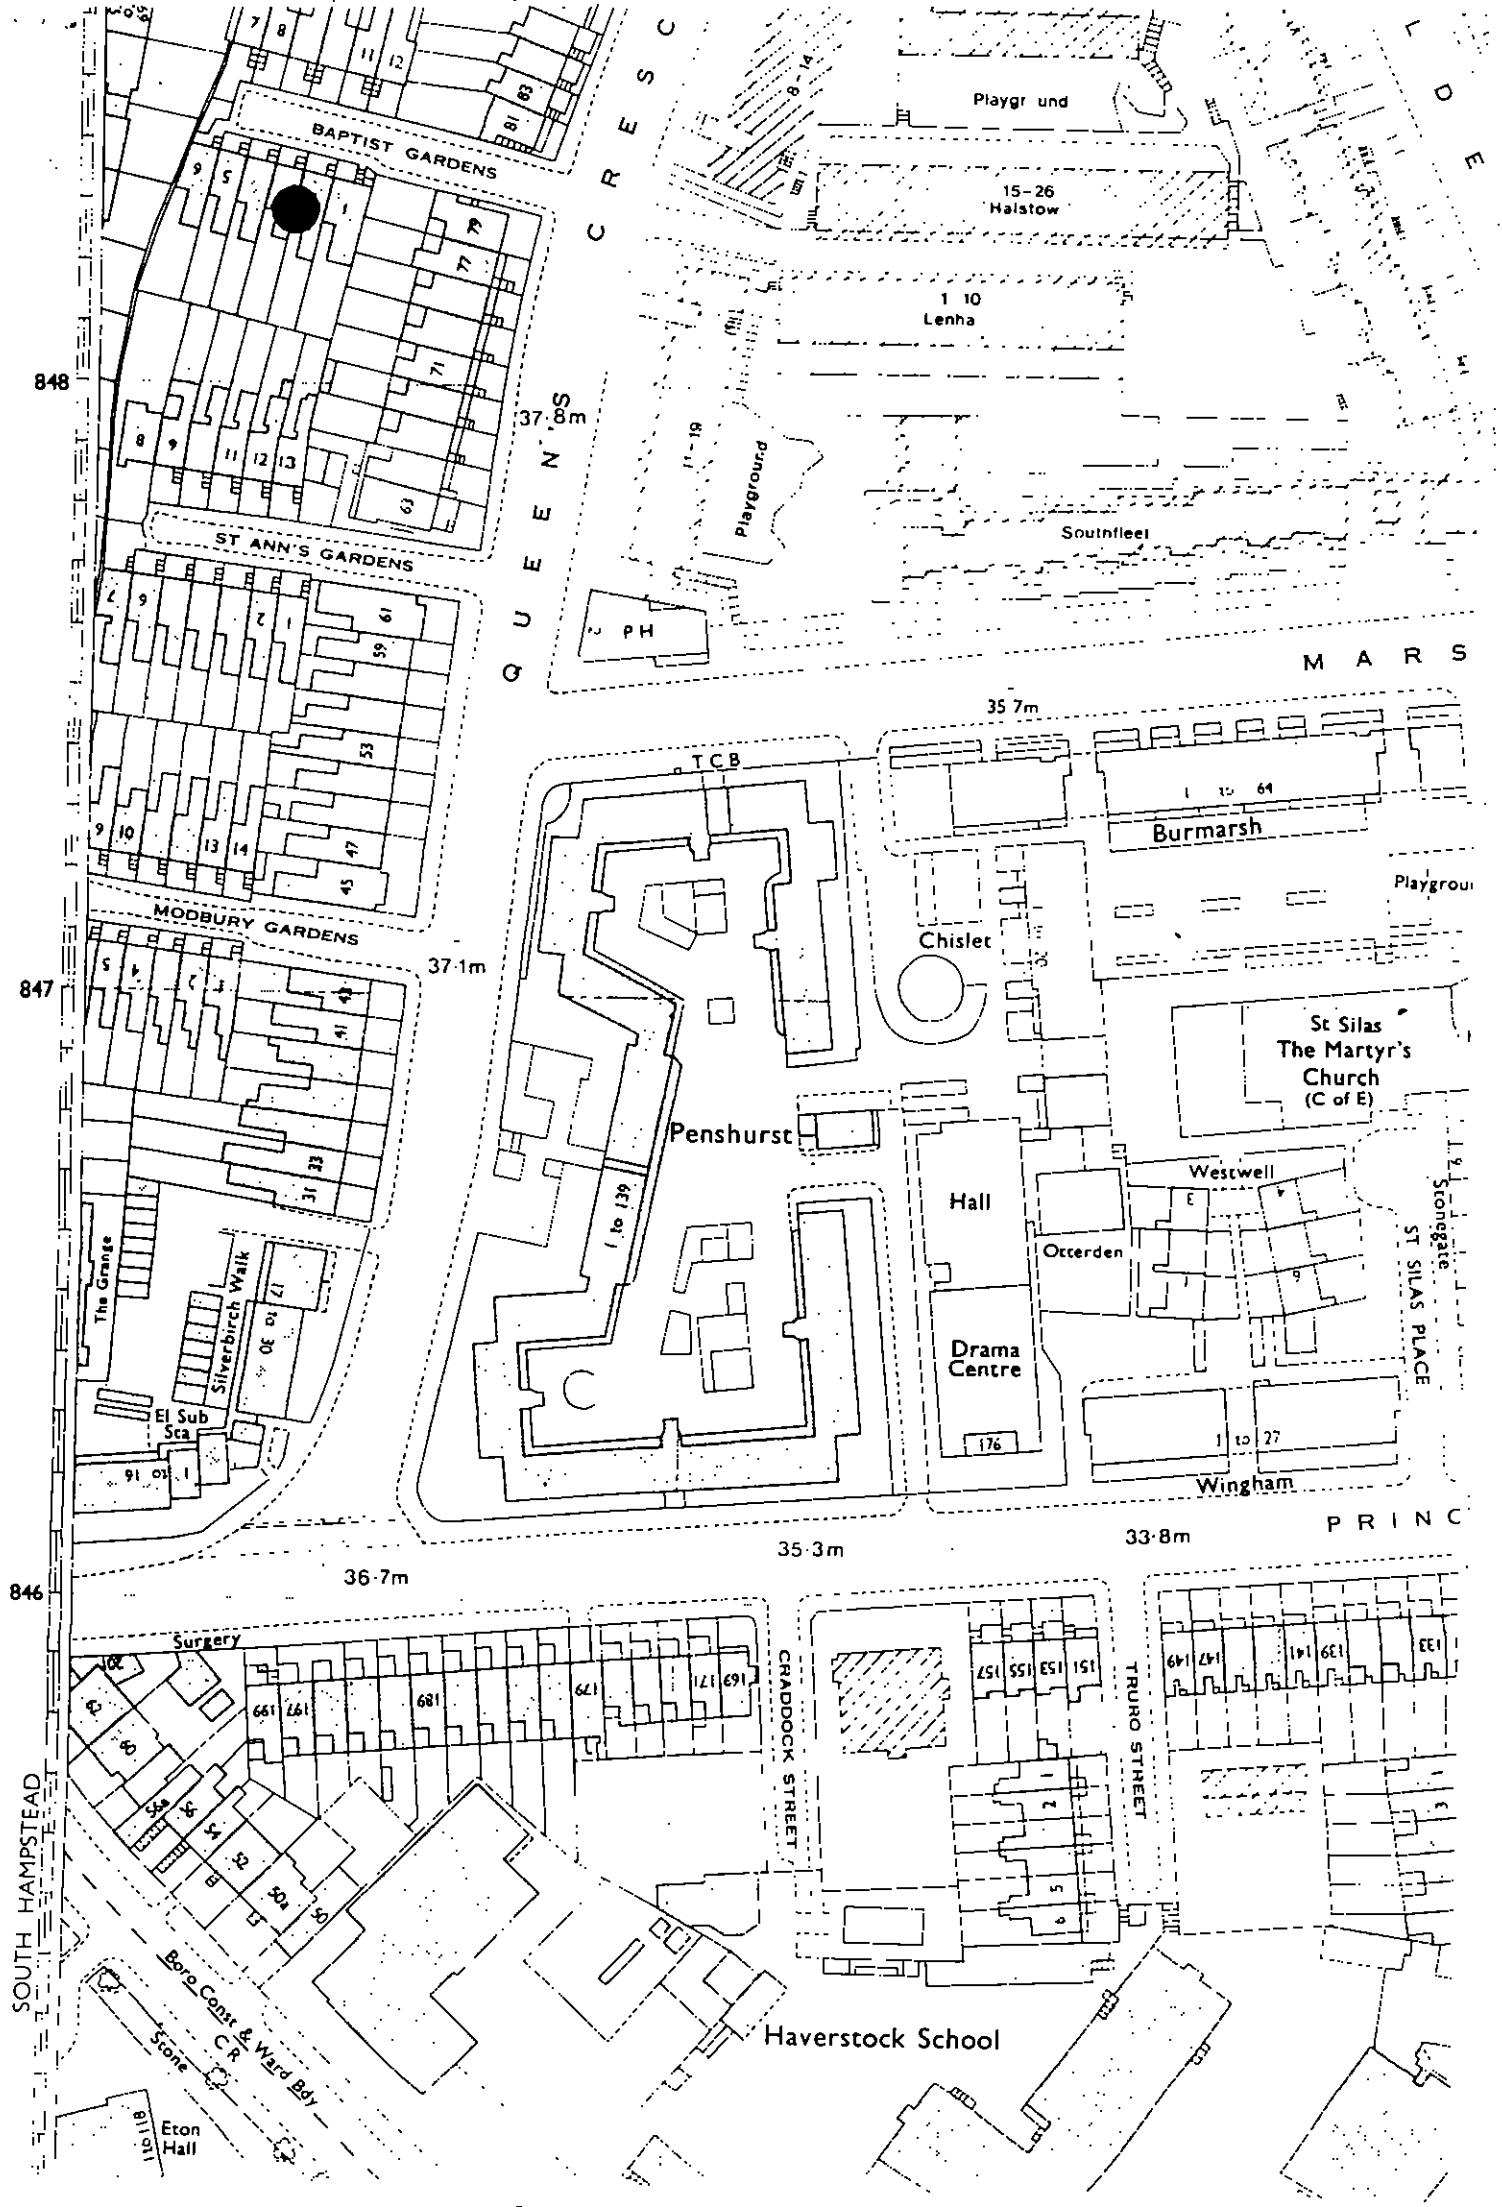

12*

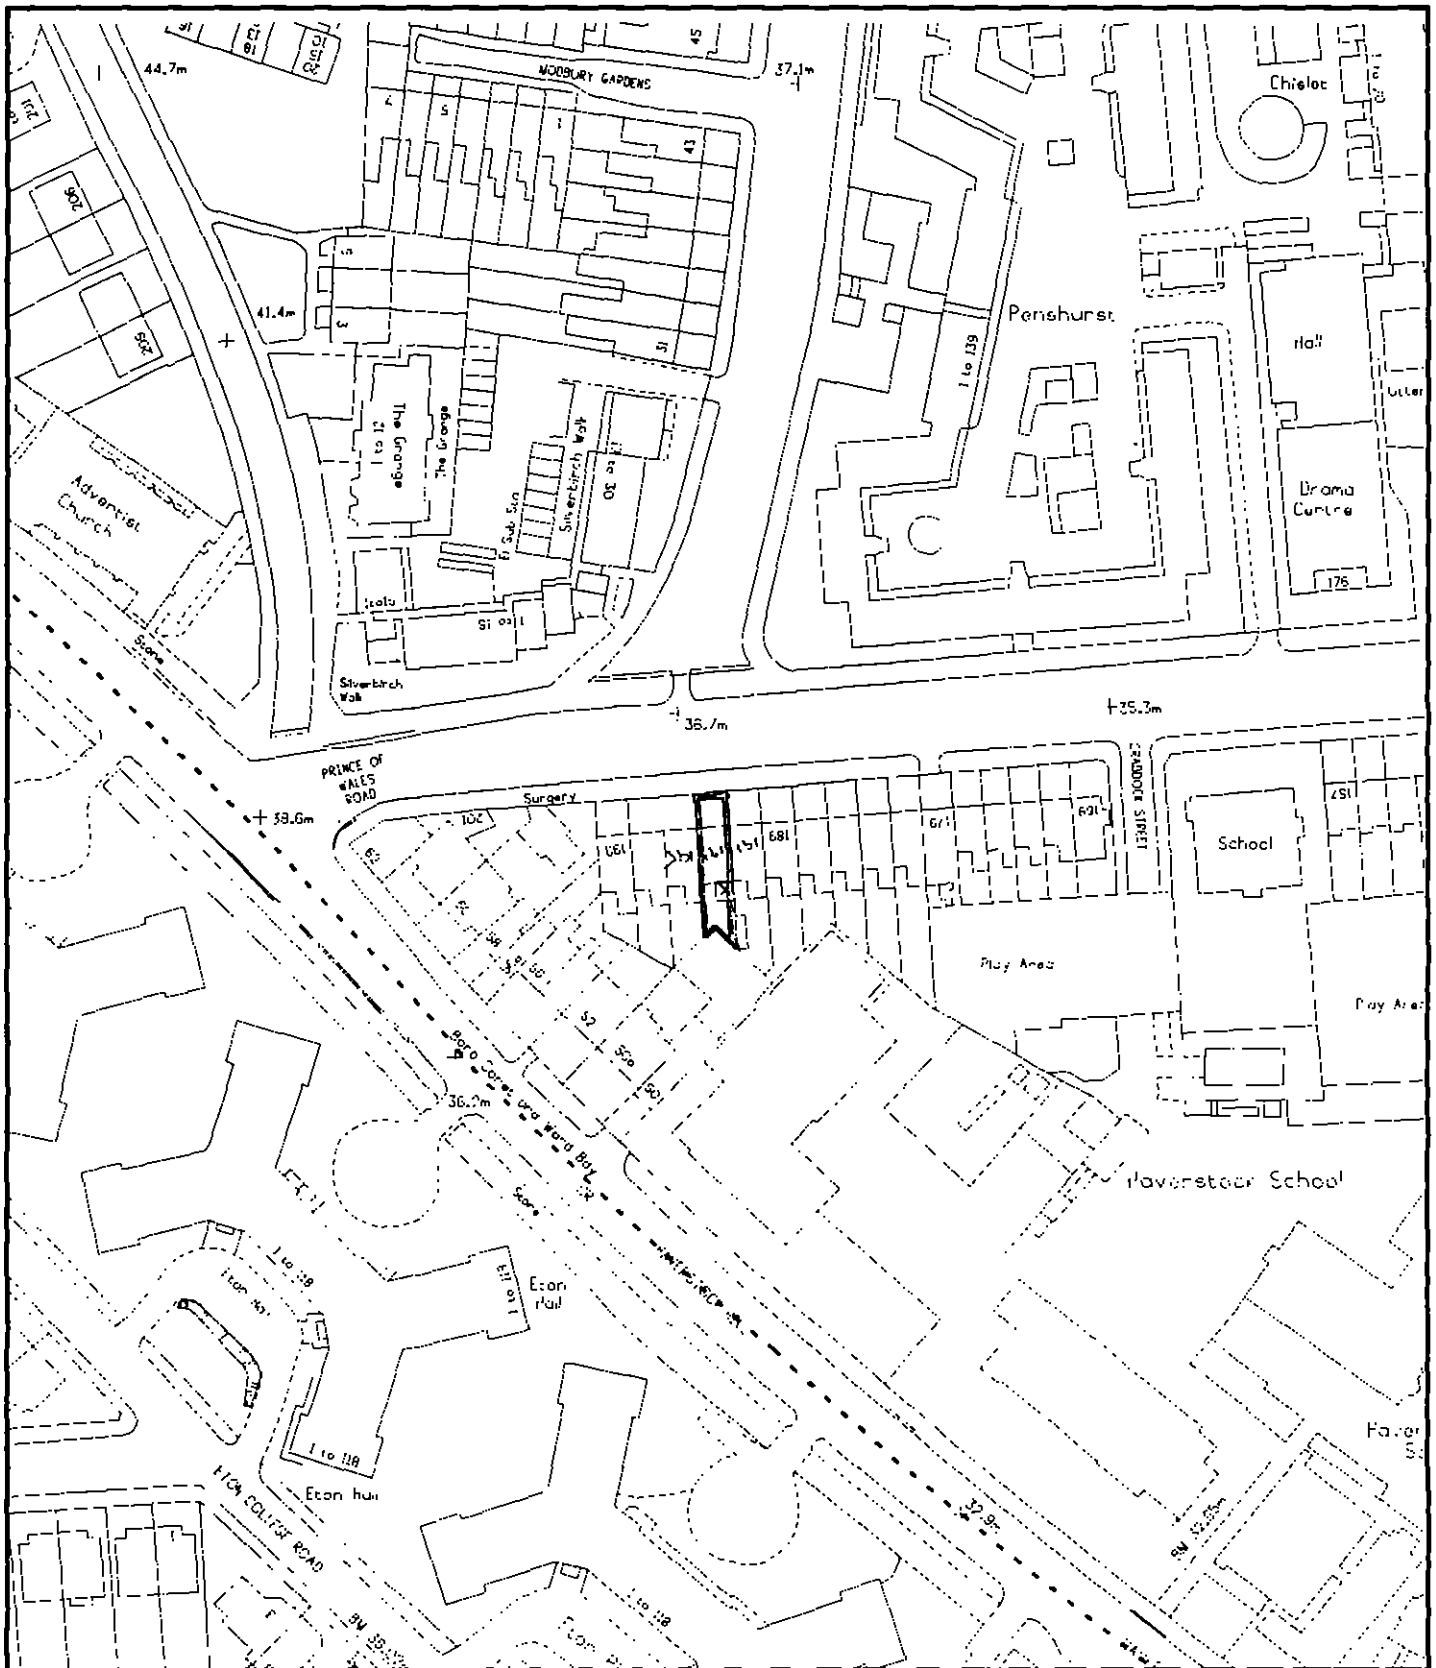

193 Prince of Wales Road

London Borough of Camden

Planning Transport & Health Services
Town Hall Extension
Argyle Street Entrance
London WC1H 8EQ