


Ex 3


CURRENT LOUNGE OUTSIDE WALL AND WINDOW

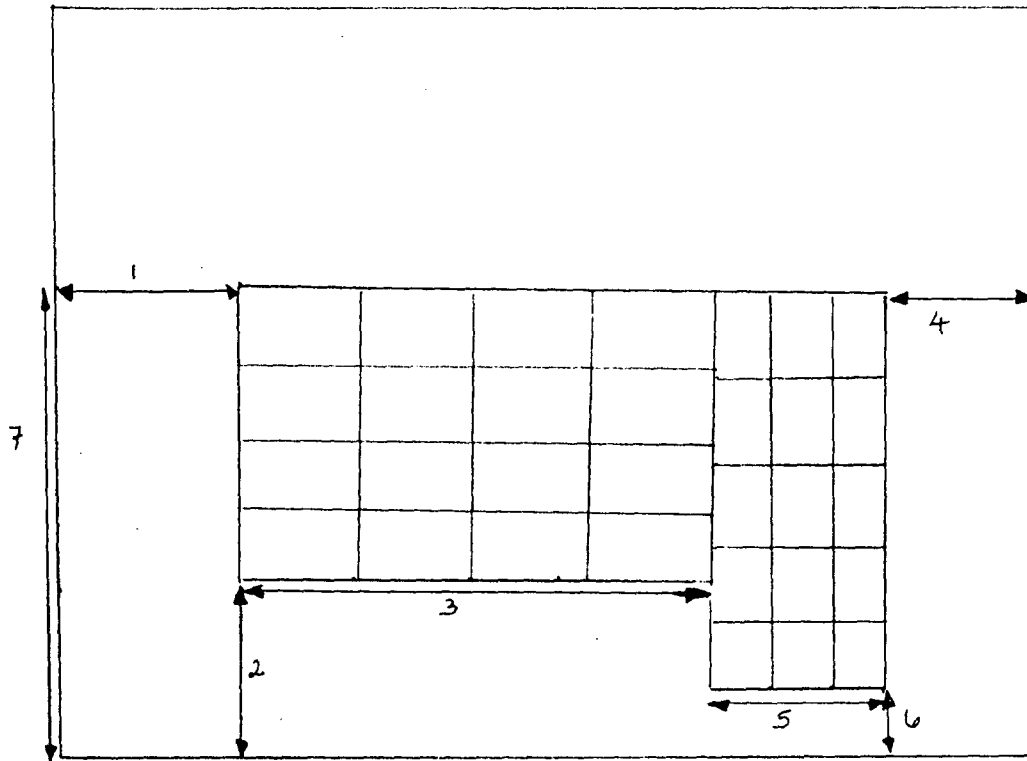

- 1 92.2 cm
- 2 87 cm
- 3 238.5 cm
- 4 79 cm
- 5 91.5 cm
- 6 33 cm
- 7 240 cm

SCALE  
1 CM = 39 CM

PROPOSED LOUNGE OUTSIDE WALL AND WINDOW

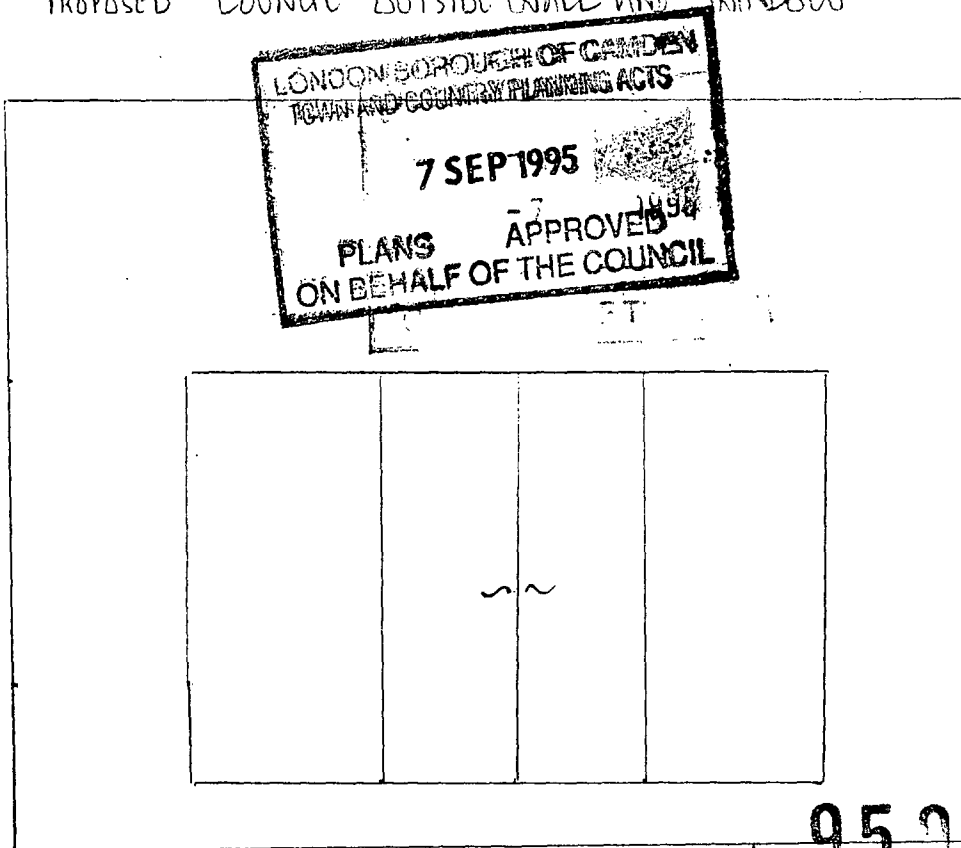

CHANGES



- KNOCK-OUT BRICKWORK BELOW WINDOW
- REPLACE WITH FULL LENGTH WINDOW (HARDWOOD) PANELS WITH CENTRAL FRENCH DOORS

95 90 836

file set.

Ex 2

LONDON BOROUGH OF CROYDON  
TOWN AND COUNTRY PLANNING ACT 1990  
7 SEP 1995  
PLANS APPROVED  
ON BEHALF OF THE COUNCIL

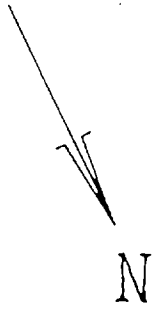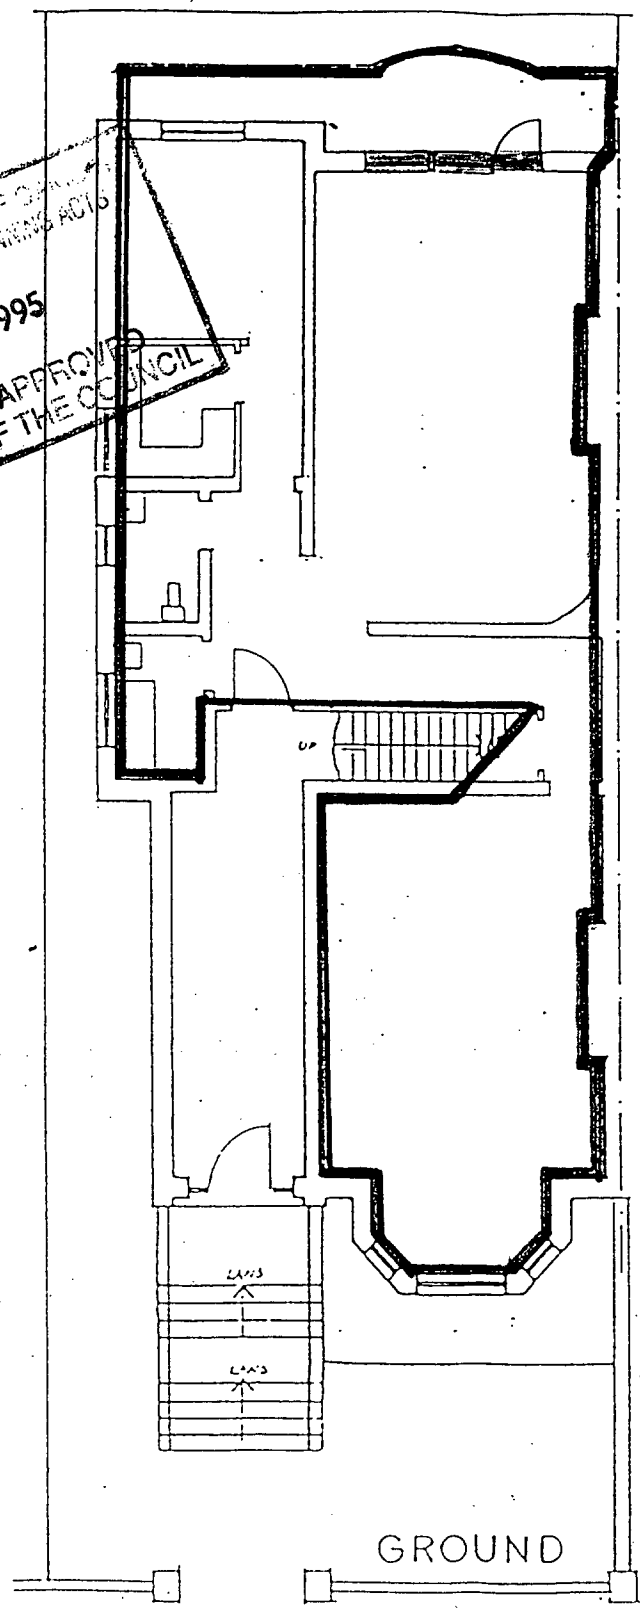

GROUND FLOOR FLAT 59 BELSIZE PARK  
GARDENS

F 9500836