

FLANK WALL ELEVATION

(existing configuration to be retained)

TP 840 07 B P1

PLANS APPROVED
ON BEHALF OF THE COUNCIL
15 JAN 1991

Awford-Haye Partnership

1 Perren Street, London NW5 3ED 01-267-7564

project PROPOSED ADDITION TO
6 SANDALL RD. NW5

UDO 30767

drawing

SECTION & SIDE ELEV

scale 1/4" = 1' 0" date

drw by


drawing number

revision

SD-788-3

A

LONG SECTION

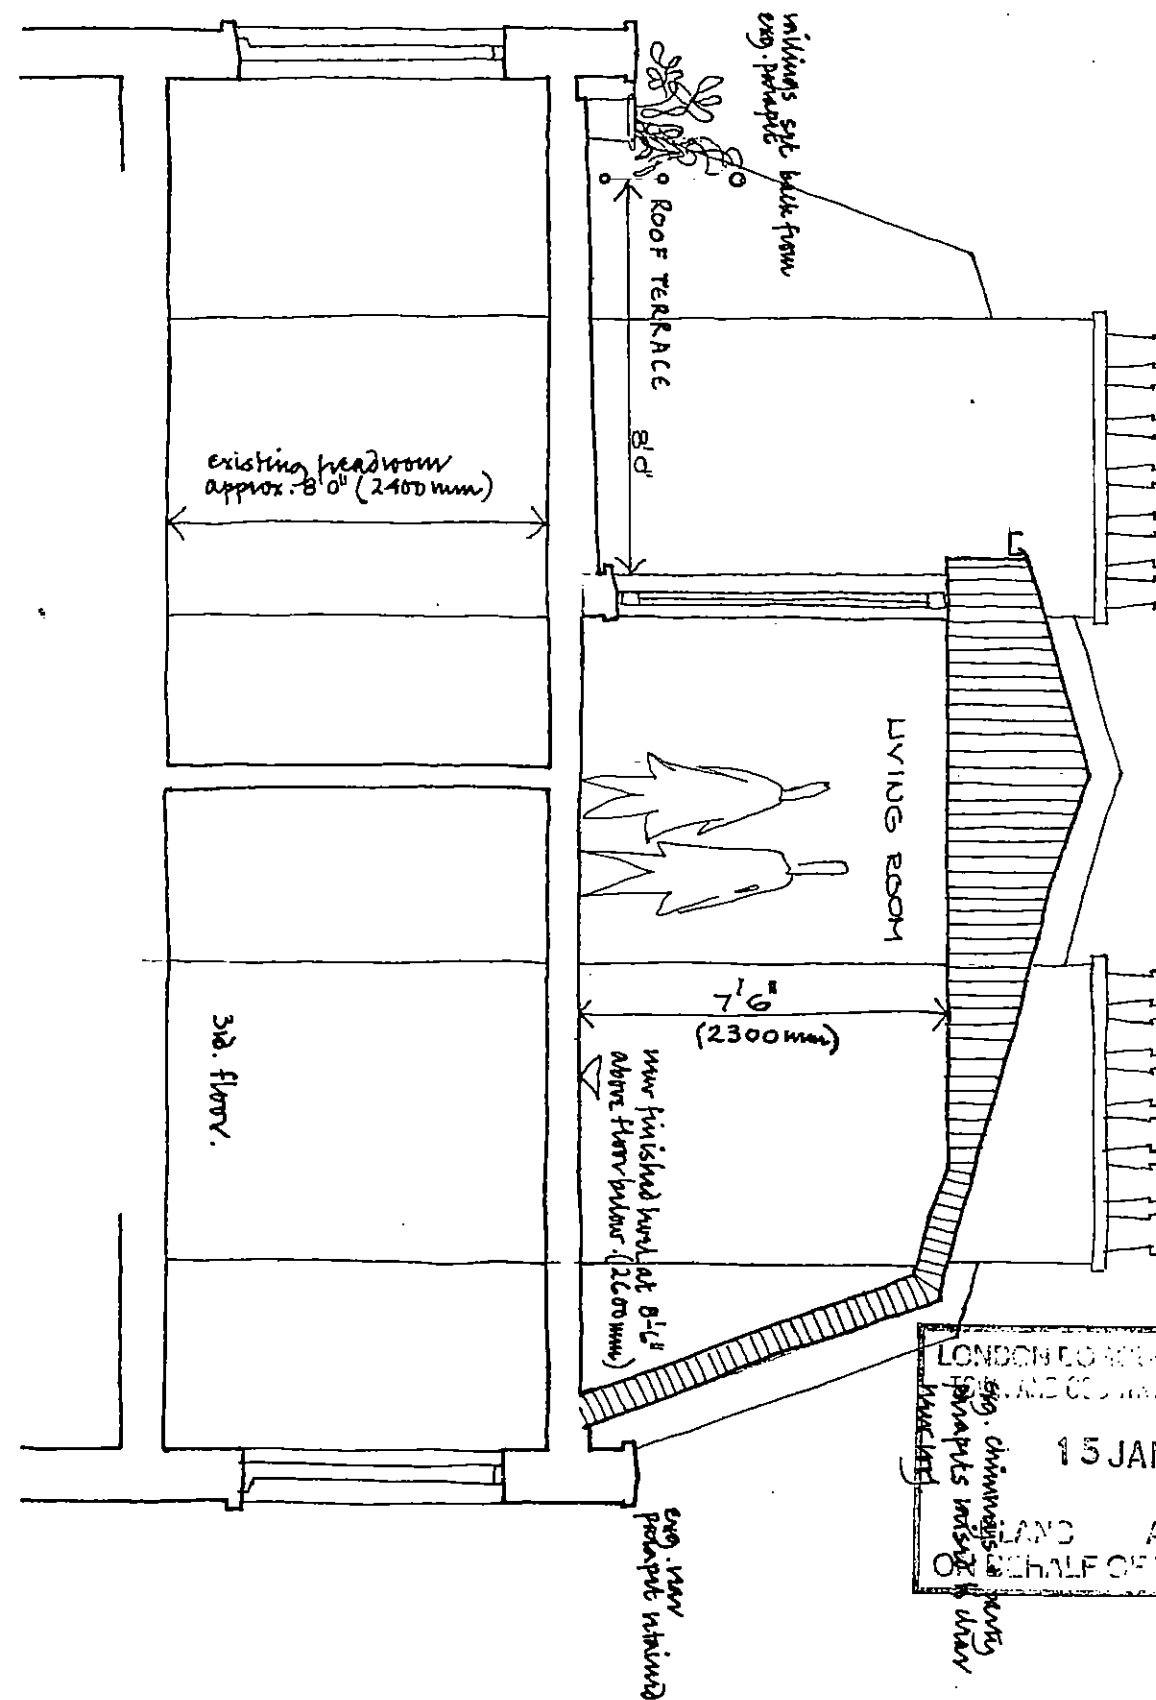

LONDON BOROUGH OF CAMDEN
15 JAN 1991
APPROVED
ON BEHALF OF THE COUNCIL

REV A APRIL 85
ROOF TERRACE REVISED