




PROPOSED NEW SHOPFRONT & COIN-OP LAUNDRY UNIT, 1A NORTHERN LANE, FOREST GATE, LONDON. E. 7. WINCHESTER ROAD. N. IV 3

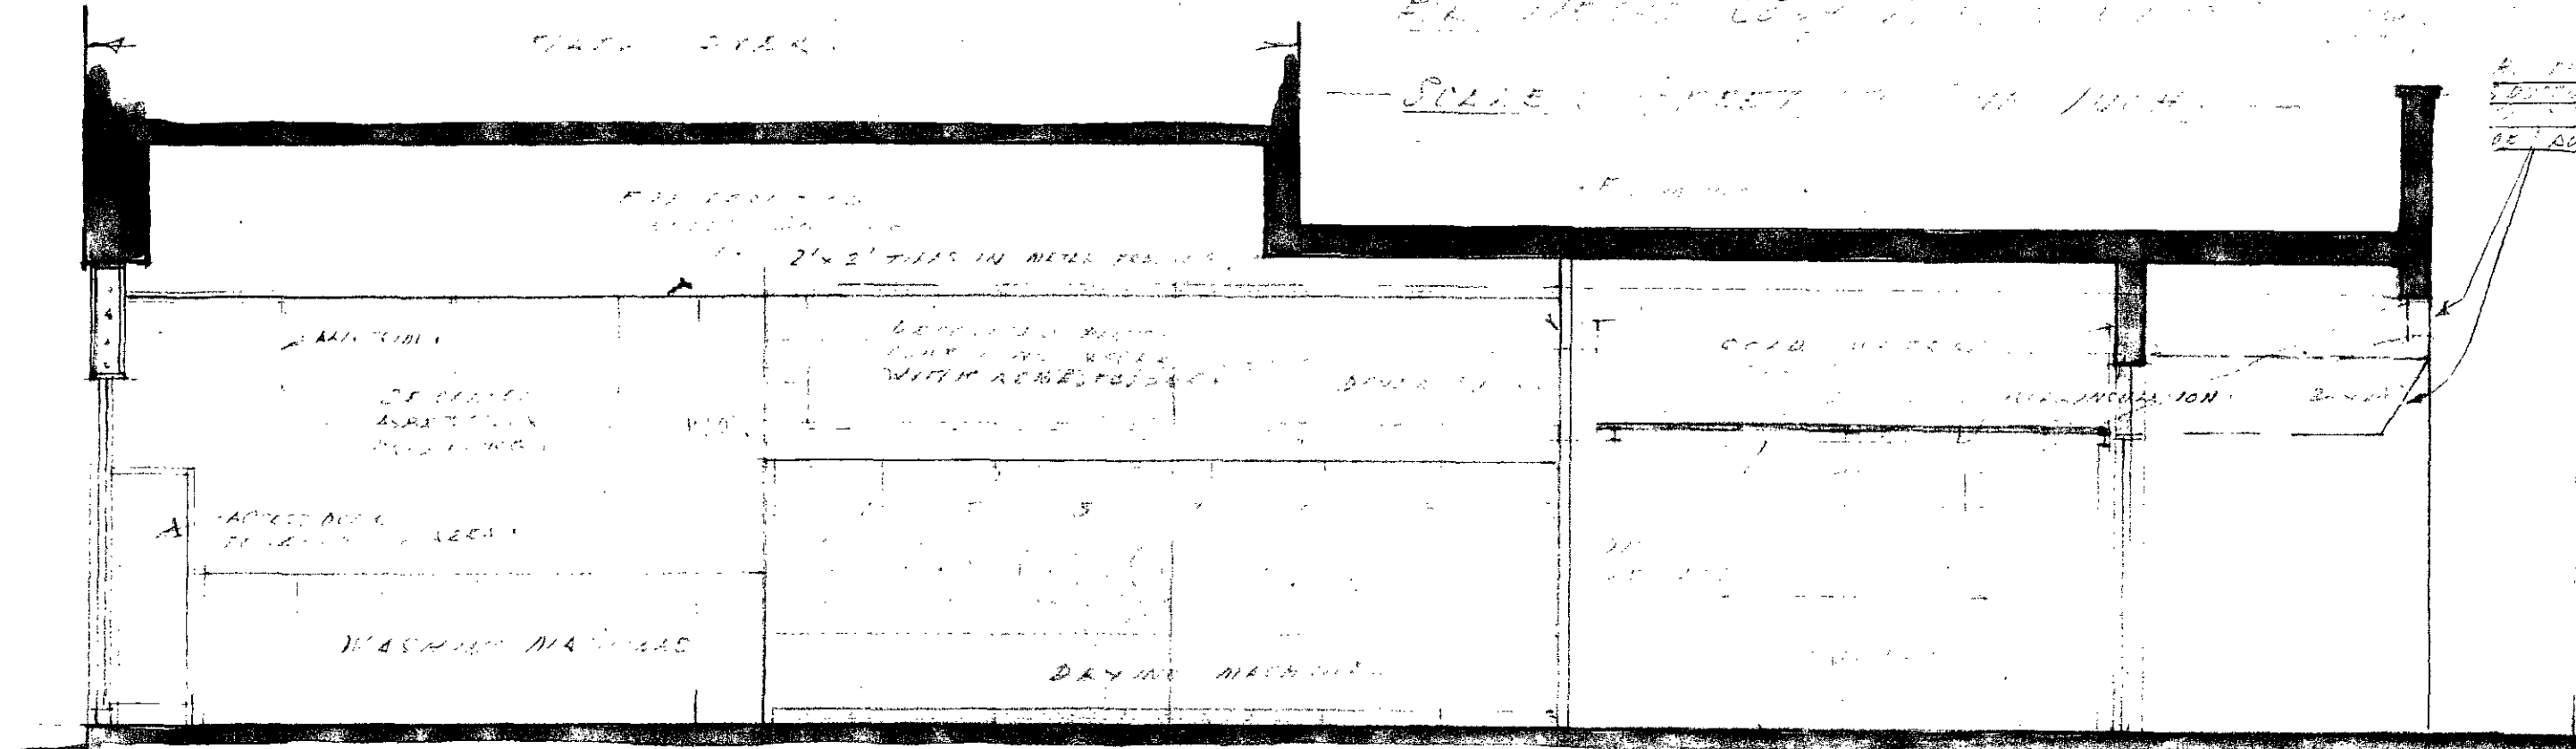


SECTION A-A

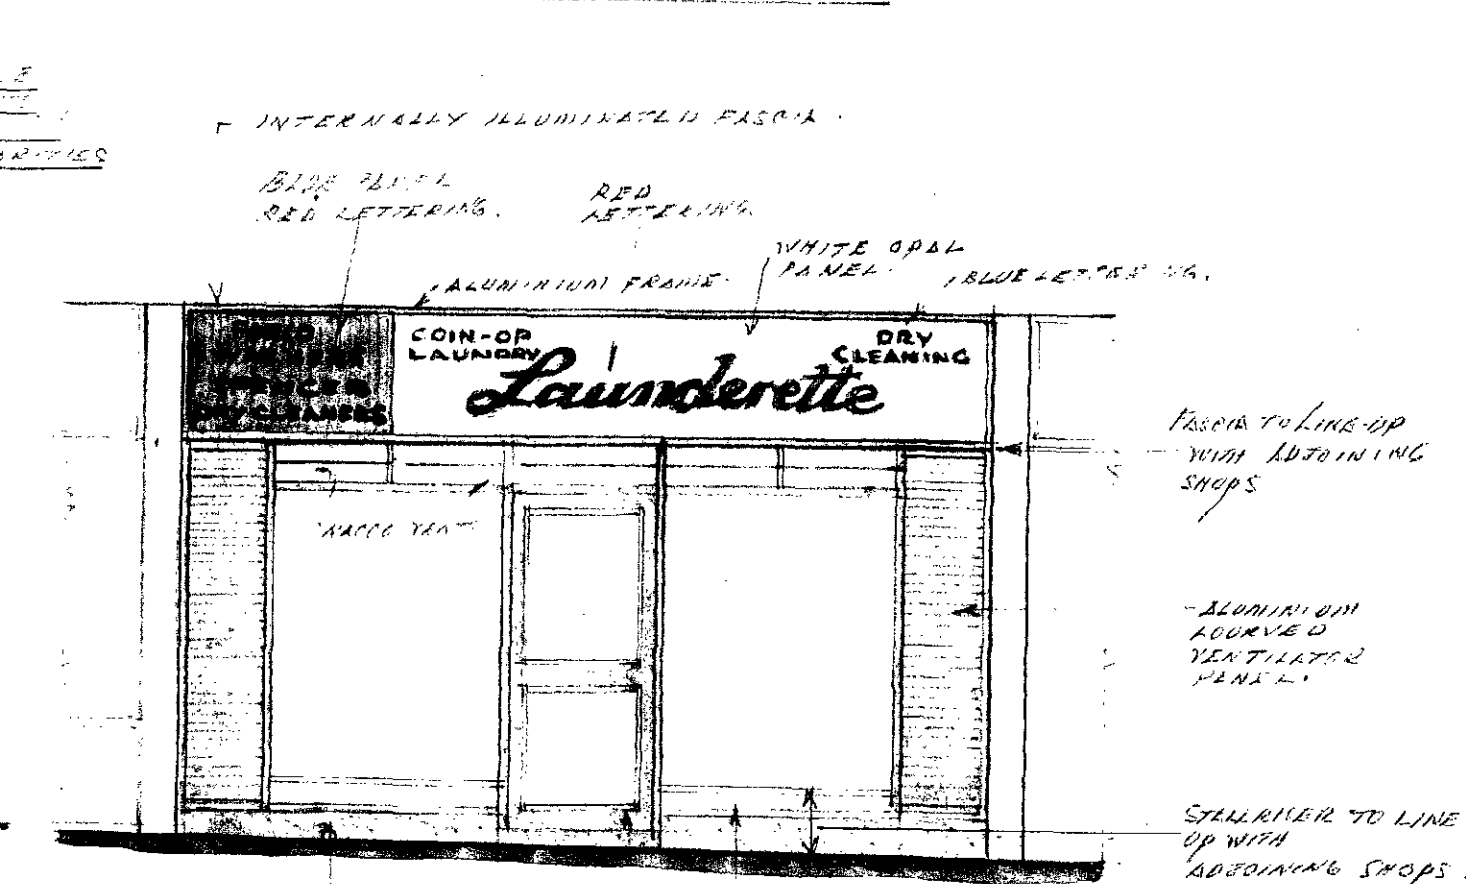

ELEVATION OF SHOPFRONT

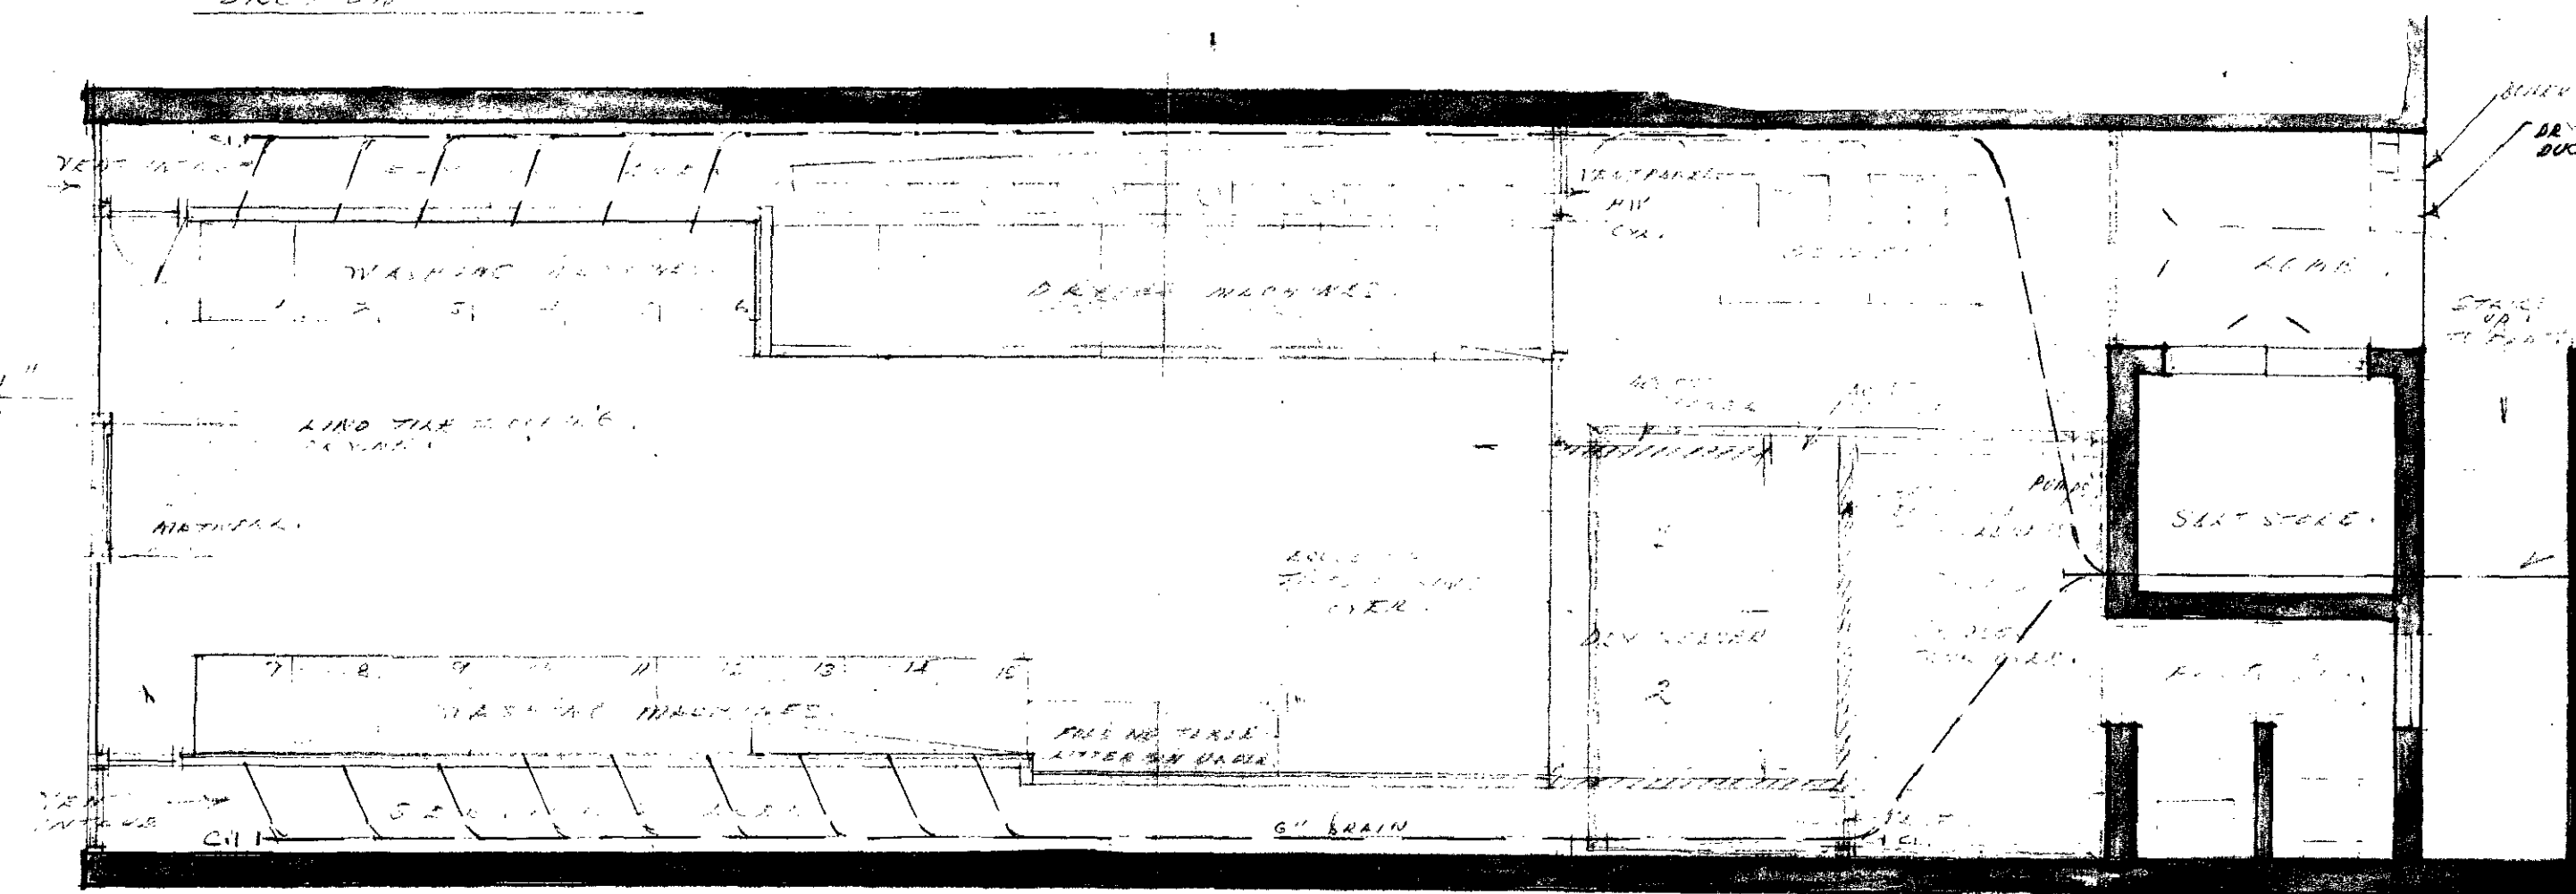

GROUND PLAN

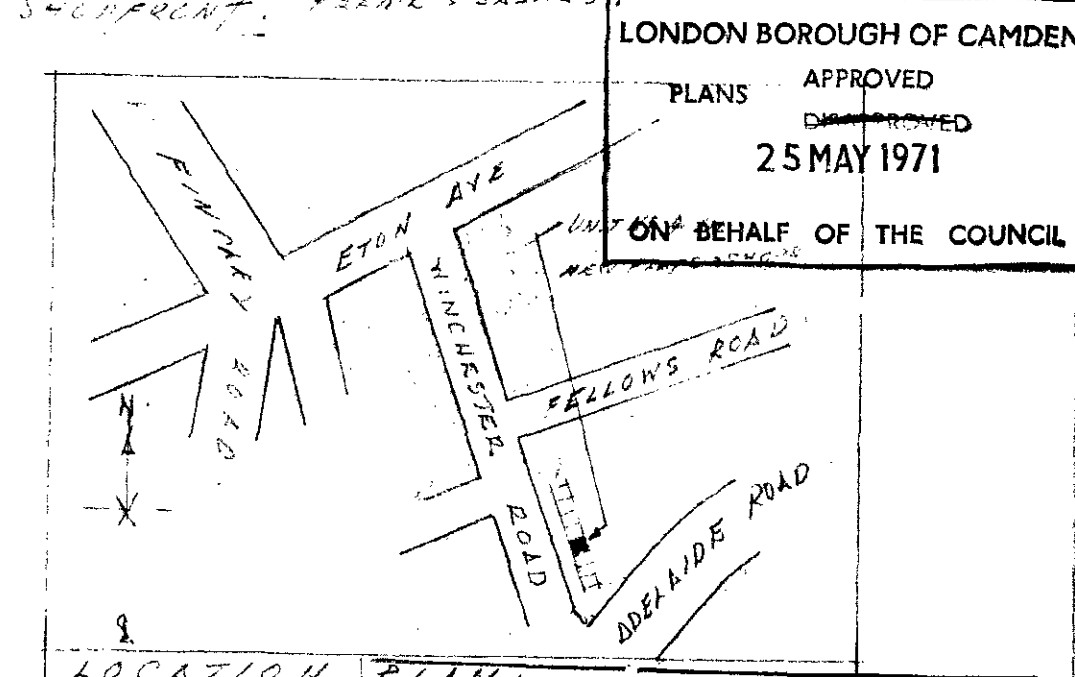

LONDON BOROUGH OF CAMDEN
PLANS APPROVED
25 MAY 1971
ON BEHALF OF THE COUNCIL

GP/H8/11X/A/1065

HALES SHOPFRONTERS LTD
1A NORTHERN LANE
FOREST GATE, LONDON. E. 7.
TEL. 472-3048

REG NO 10345
PLAN 26.4.71
DATE 26.4.71