

FOR ELEVATIONS SEE SHEET 2 OF 2


ELEVATION - ARCH 1

ARCH 2

ARCH 3

WORKS YARD EXTENDS TO NEW GATE
BEHIND THIS ARCH - ARCH TO BE
RETAINED AS STORE.

1/2 HR. FR. BARRED WINDOWS, VIO FLOOR AREA

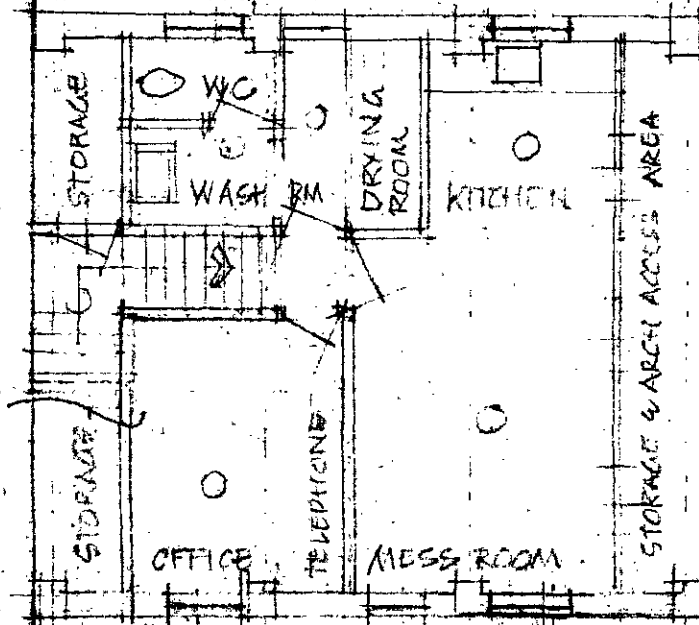

6" X 2" TIMBER POSTS & FRAMING WITH TIMBER WINDOWS
FIRST FLOOR PLAN - ARCH 1 [NOT TO SCALE]

LONDON BOROUGH OF CAMDEN
APPROVED
PLANS
16 SEP 1975
ON BEHALF OF THE COUNCIL

CROSS SECTION - ARCH 1 - 1:50

TIMBER STUD PARTITIONS
4" X 2" STUDS WITH
1/2" INSULATION BOARD
BOTH SIDES - TO 1/2 HR.
FIRE RESISTANCE

NEW TIMBER BOARDED FLOOR - 6" X 1" BGS
ON 6" X 2" TIMBER JOISTS ON RSJS.
WITH LINING TO 1/2 HR. FIRE RESIST.

CORRUGATED POLYTHENE
DAMP PROOF LINING
WITH GUTTERS IF
NECESSARY

3.0M BR. VENTILATE
9" BRK WALL

CTP/H11/20X/ 120940
(R2)

NOTE: STRUCTURAL JUNCTIONS &
PENETRATIONS BY ARRANGEMENT
WITH BRITISH RAIL.


NOTE: INT. DOORS TO BE SELF-
CLOSING 1/2 HR FIRE
RESISTANT.
ALL PARTITIONS TO BE 1/2
HR. FIRE RESISTANT.
ALL CEILING TO BE 1/2 HR.
FIRE RESISTANT.
WINDOWS TO BE IN GLAZED
GLASS.

Window positions amended?
E 15.0m S walls moved in 9"
D 4.0m N walls moved in 9"
B 10.0m Elevation access.
A 12.0m Arch 3 as works stores

HAVILLY ROAD OPEN SPACE, LONDON
WORKS DEPT./ACCOMMODATION. 2

MAISON, LONDON ARCHT. ALL
ARCHT. & DESIGN ARCHT.
207 Lonsdale Rd London SW10
01-376 0885

1:100
120/56
JUN 75

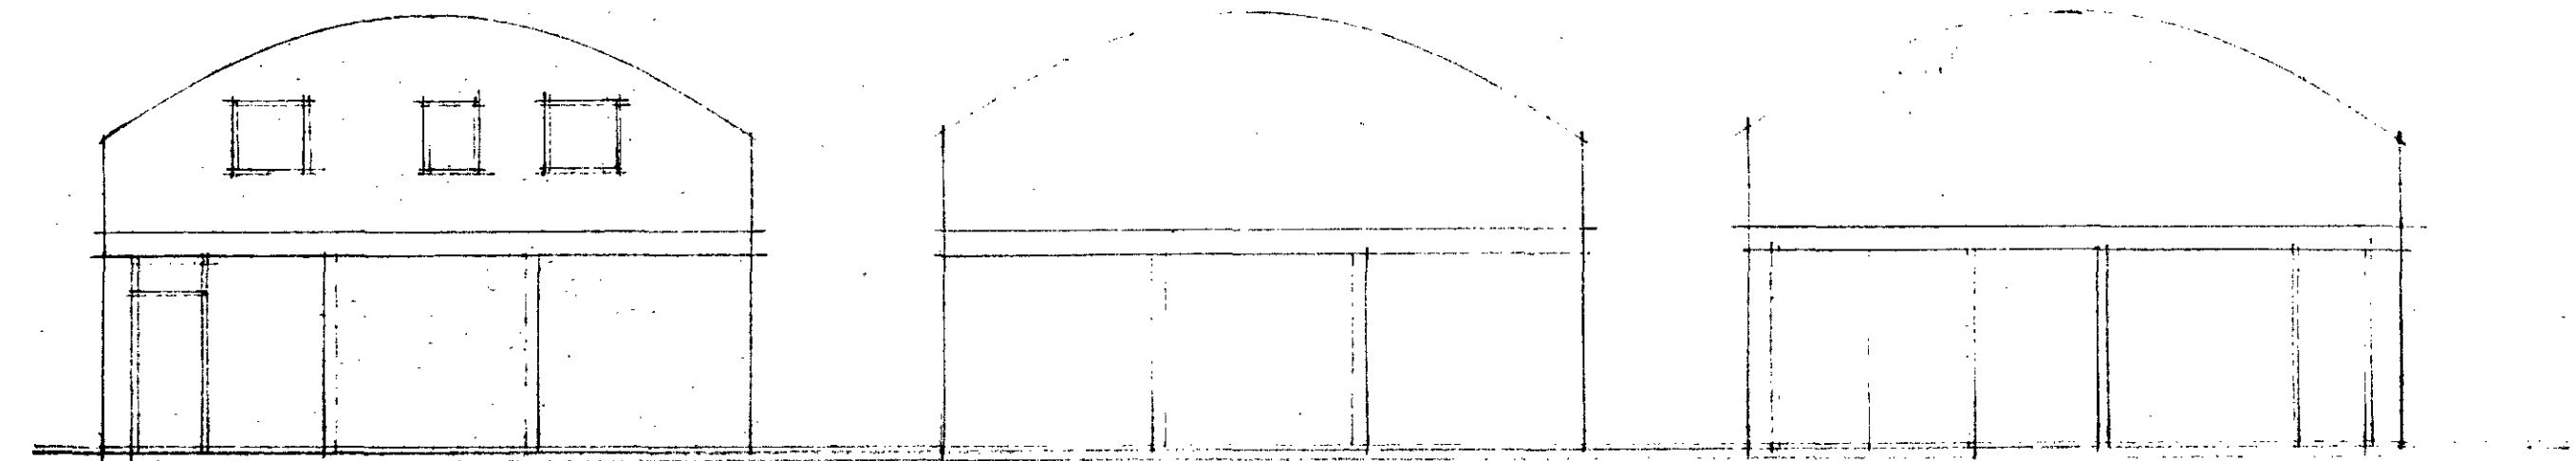

ARCH 1
SOUTH-WEST SIDE

ARCH 2

ARCH 3



ARCH 3
NORTH-EAST SIDE

ARCH 2

ARCH 1

CTP/H11/20X/ 120940
(R2)

HAWLEY ROAD OPEN SPACE
WORKS DEPT. ACCOMM. ELEVATIONS

Michael Lancaster ARIBA AILA
Architect/Landscape Architect
257 Lonsdale Rd London SW13
01-876-8526

1:100
120/75
AUG 75

SHEET 2 OF 2

- WALLS - FLETON BRICKWK. PAINTED.
- BEAM - R.CONC. BEAM EXPRESSED ON SW. SIDE.
- WINDOWS - GALV STEEL OR OTHER APPD.
PROTECTED ON NE. SIDE
- DOORS - TIMBER FCBT STAINED BADOVIN.