
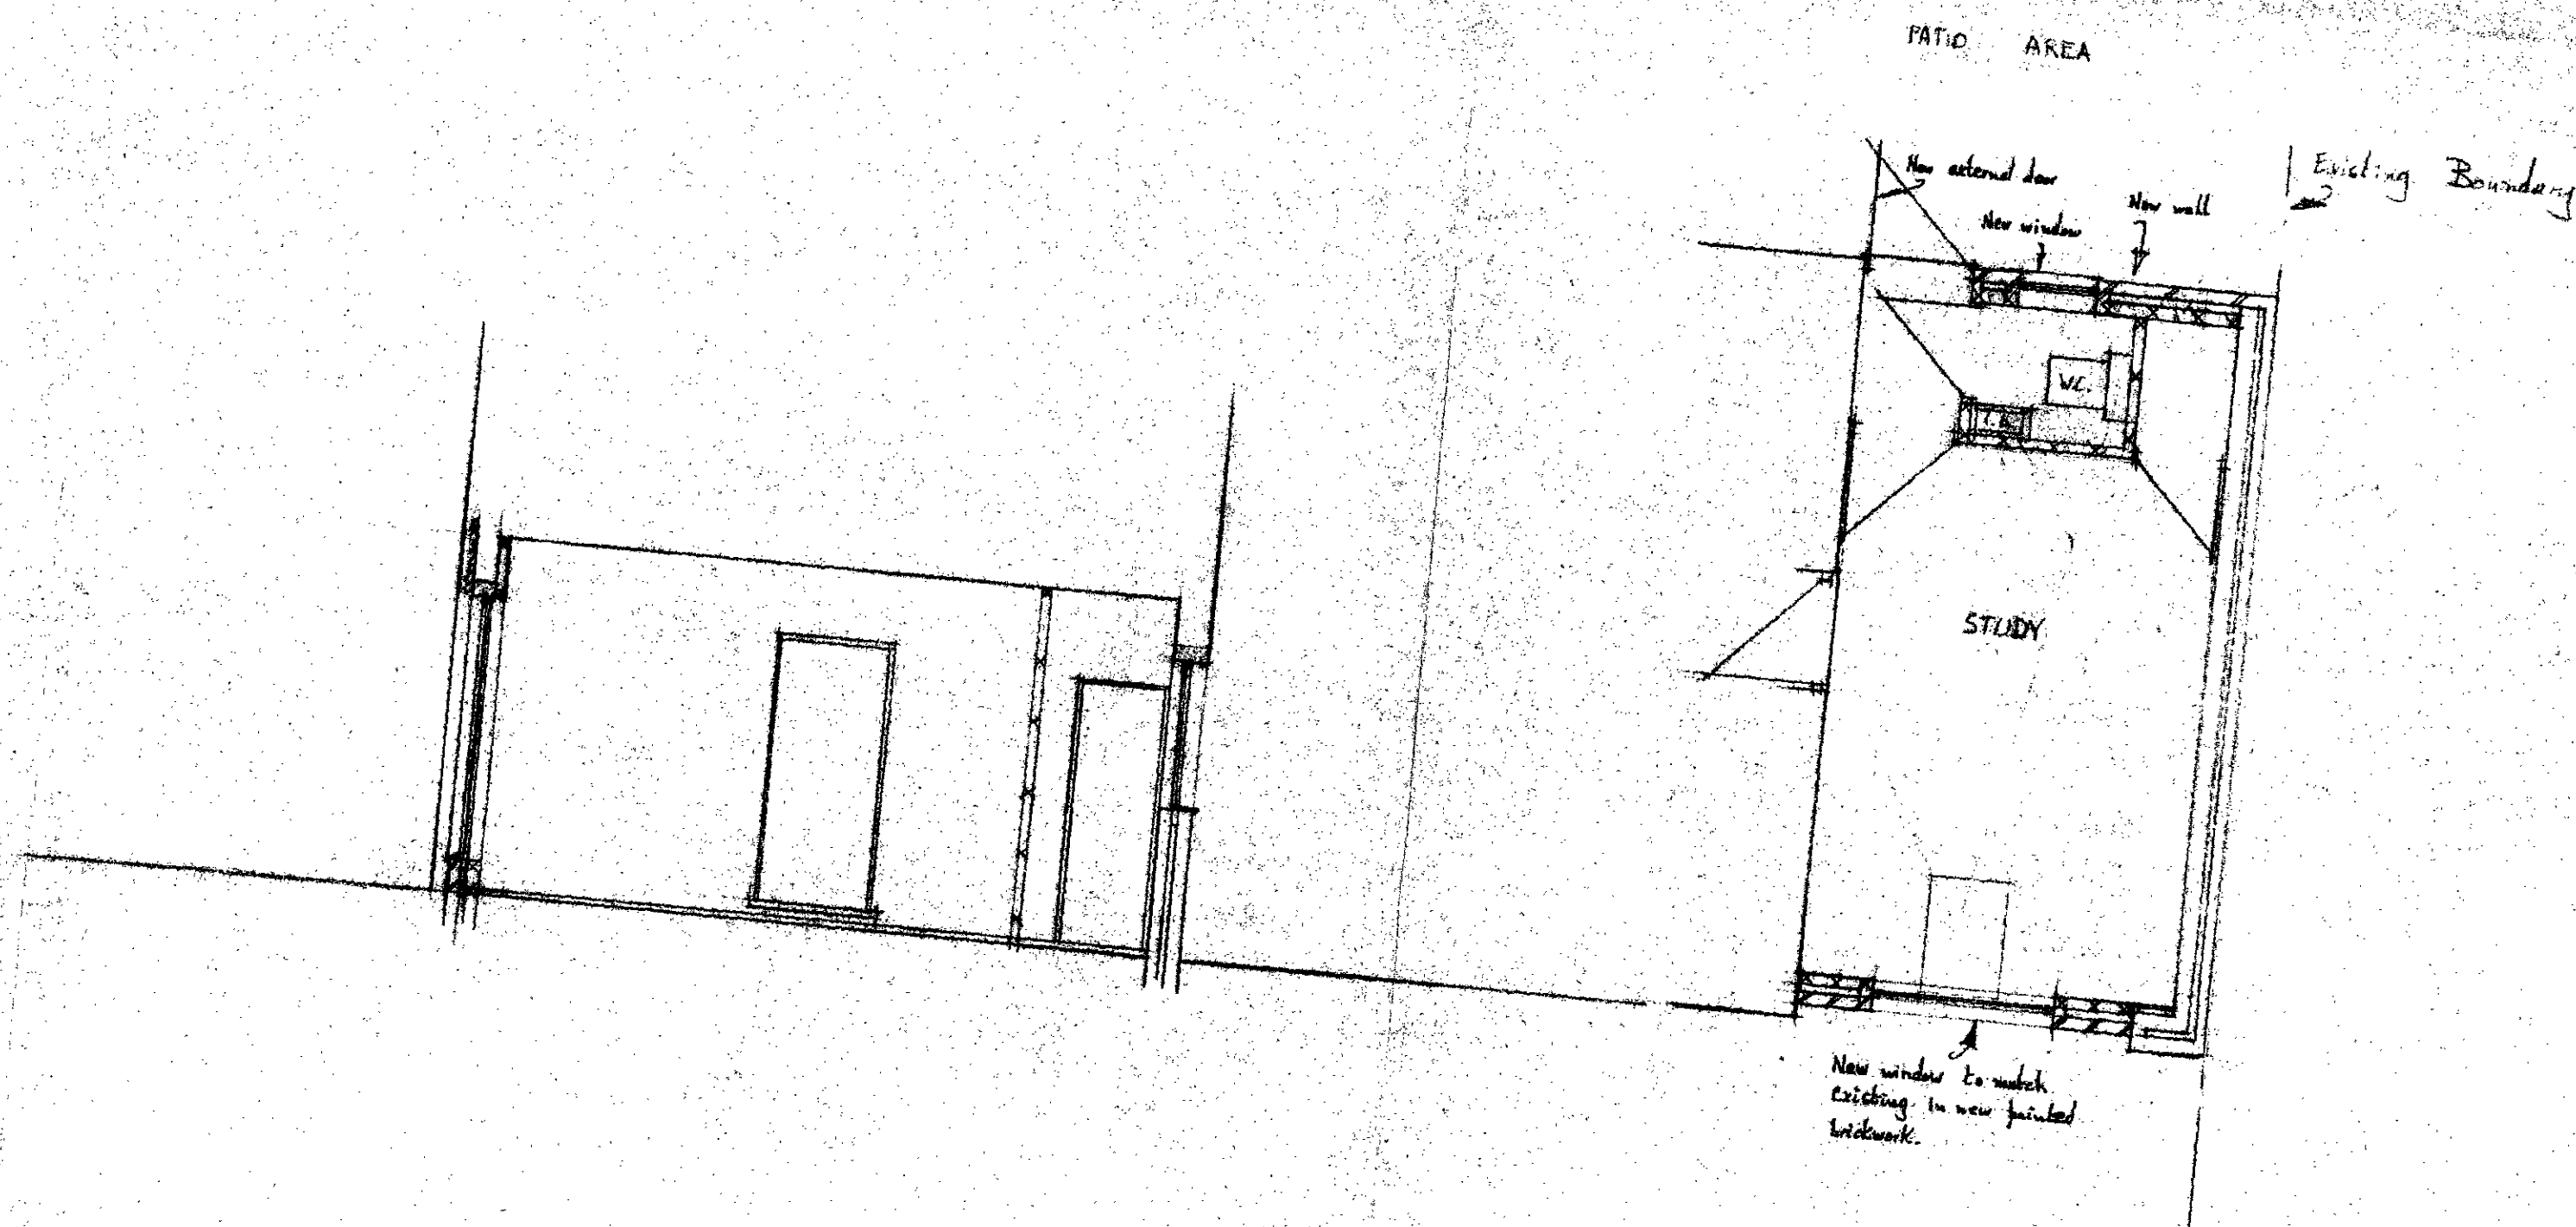


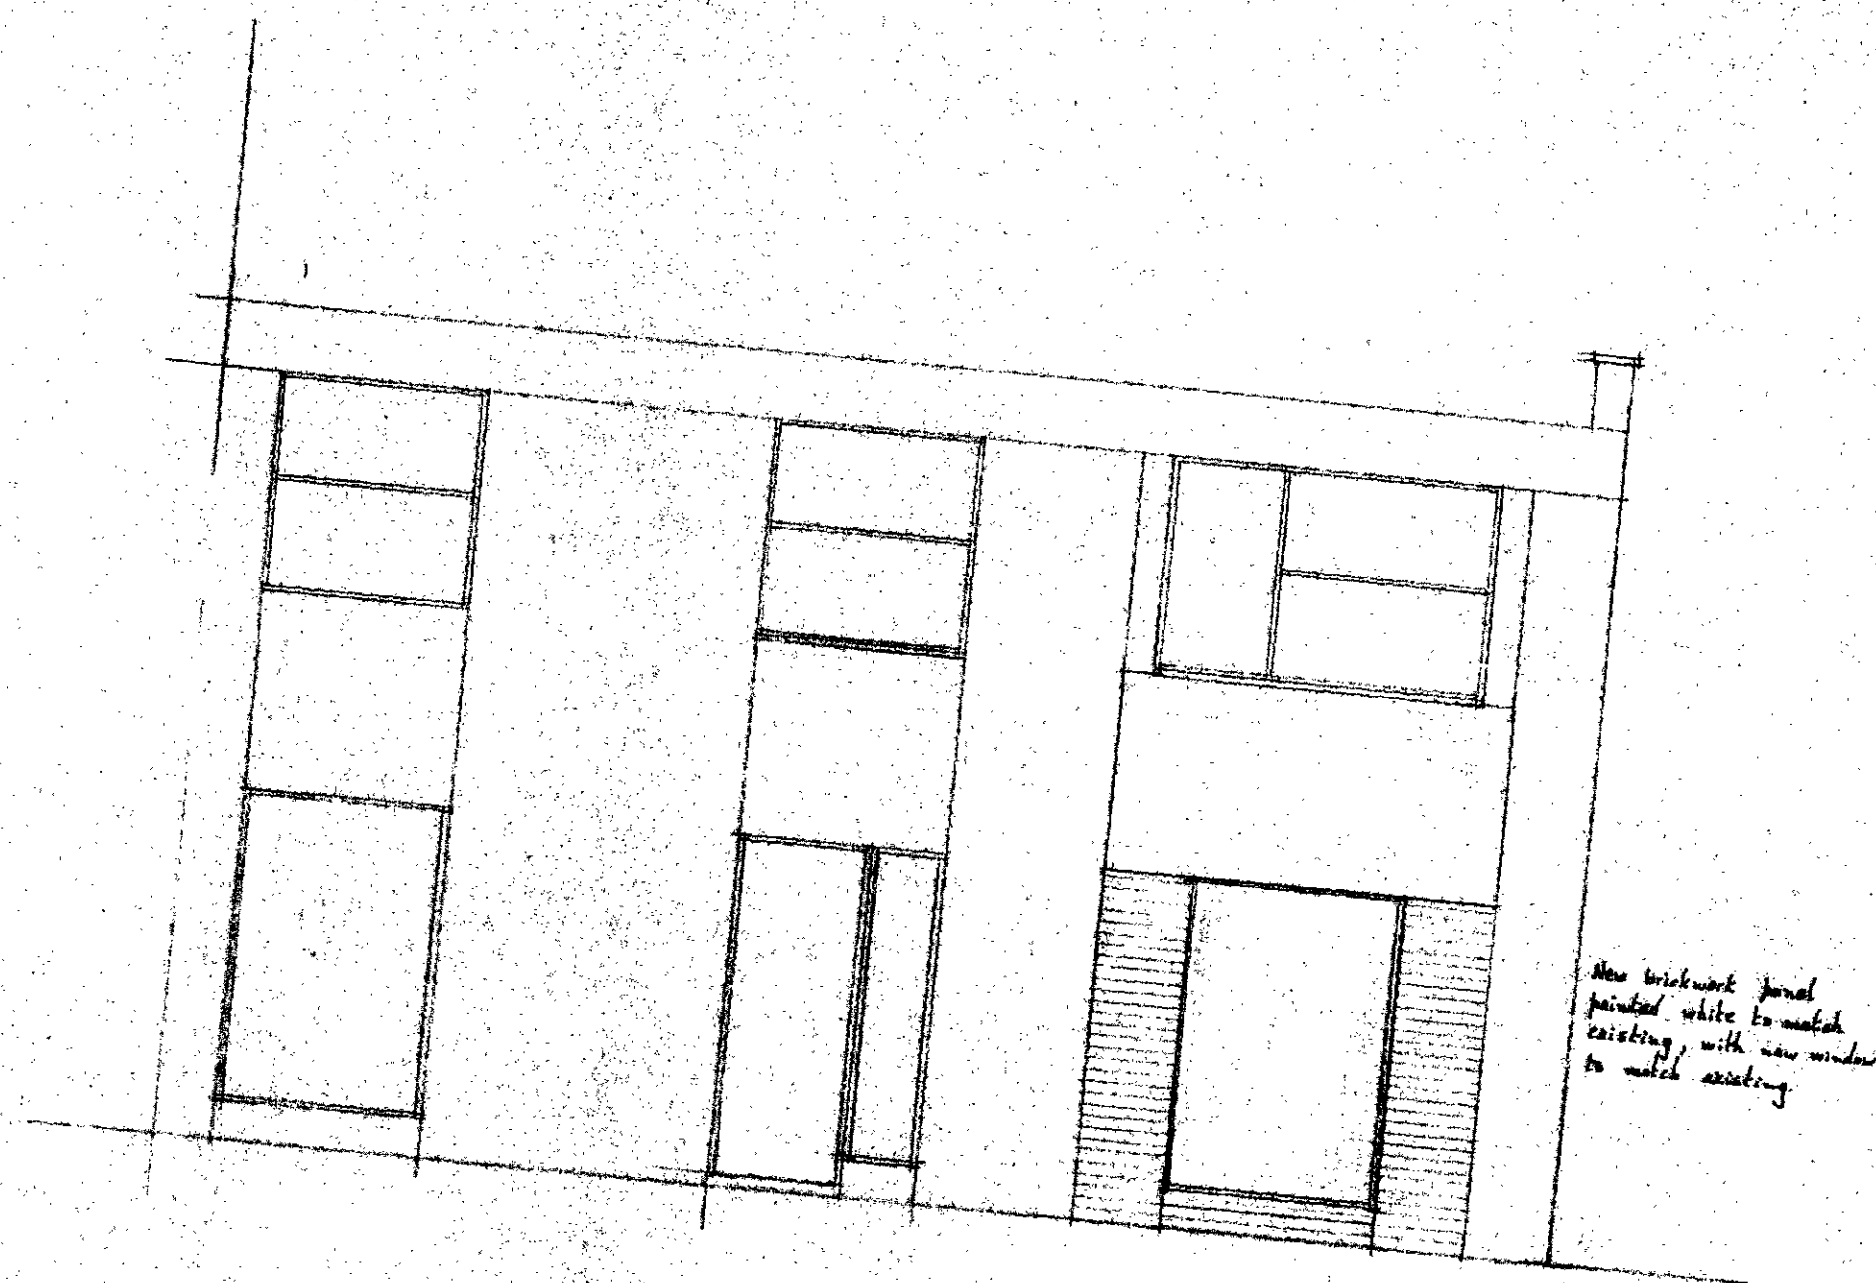

CTP/H 8/11X/A(AY)/28613

REVISIONS

Date No

SIMMONDS AND PARTNERS

CHARTERED SURVEYORS

BURROUGHS HOUSE
THE BURROUGHS
HENDON NW4 4AP
01-202-8181/3

Job Title

60, King Henry's Road,
N W 3

Dwg Title

Scales

1:50

Dwg No

4581/3

Date

Drawn