


110-127/ INN SWISS COTTAGE
128 KING HENRY'S RD. NW3 3ST
NORTH ELEVATION
REDUCED SCALE.

JRG. 3.3.15/3

CIP/H8/11X/6/35103.

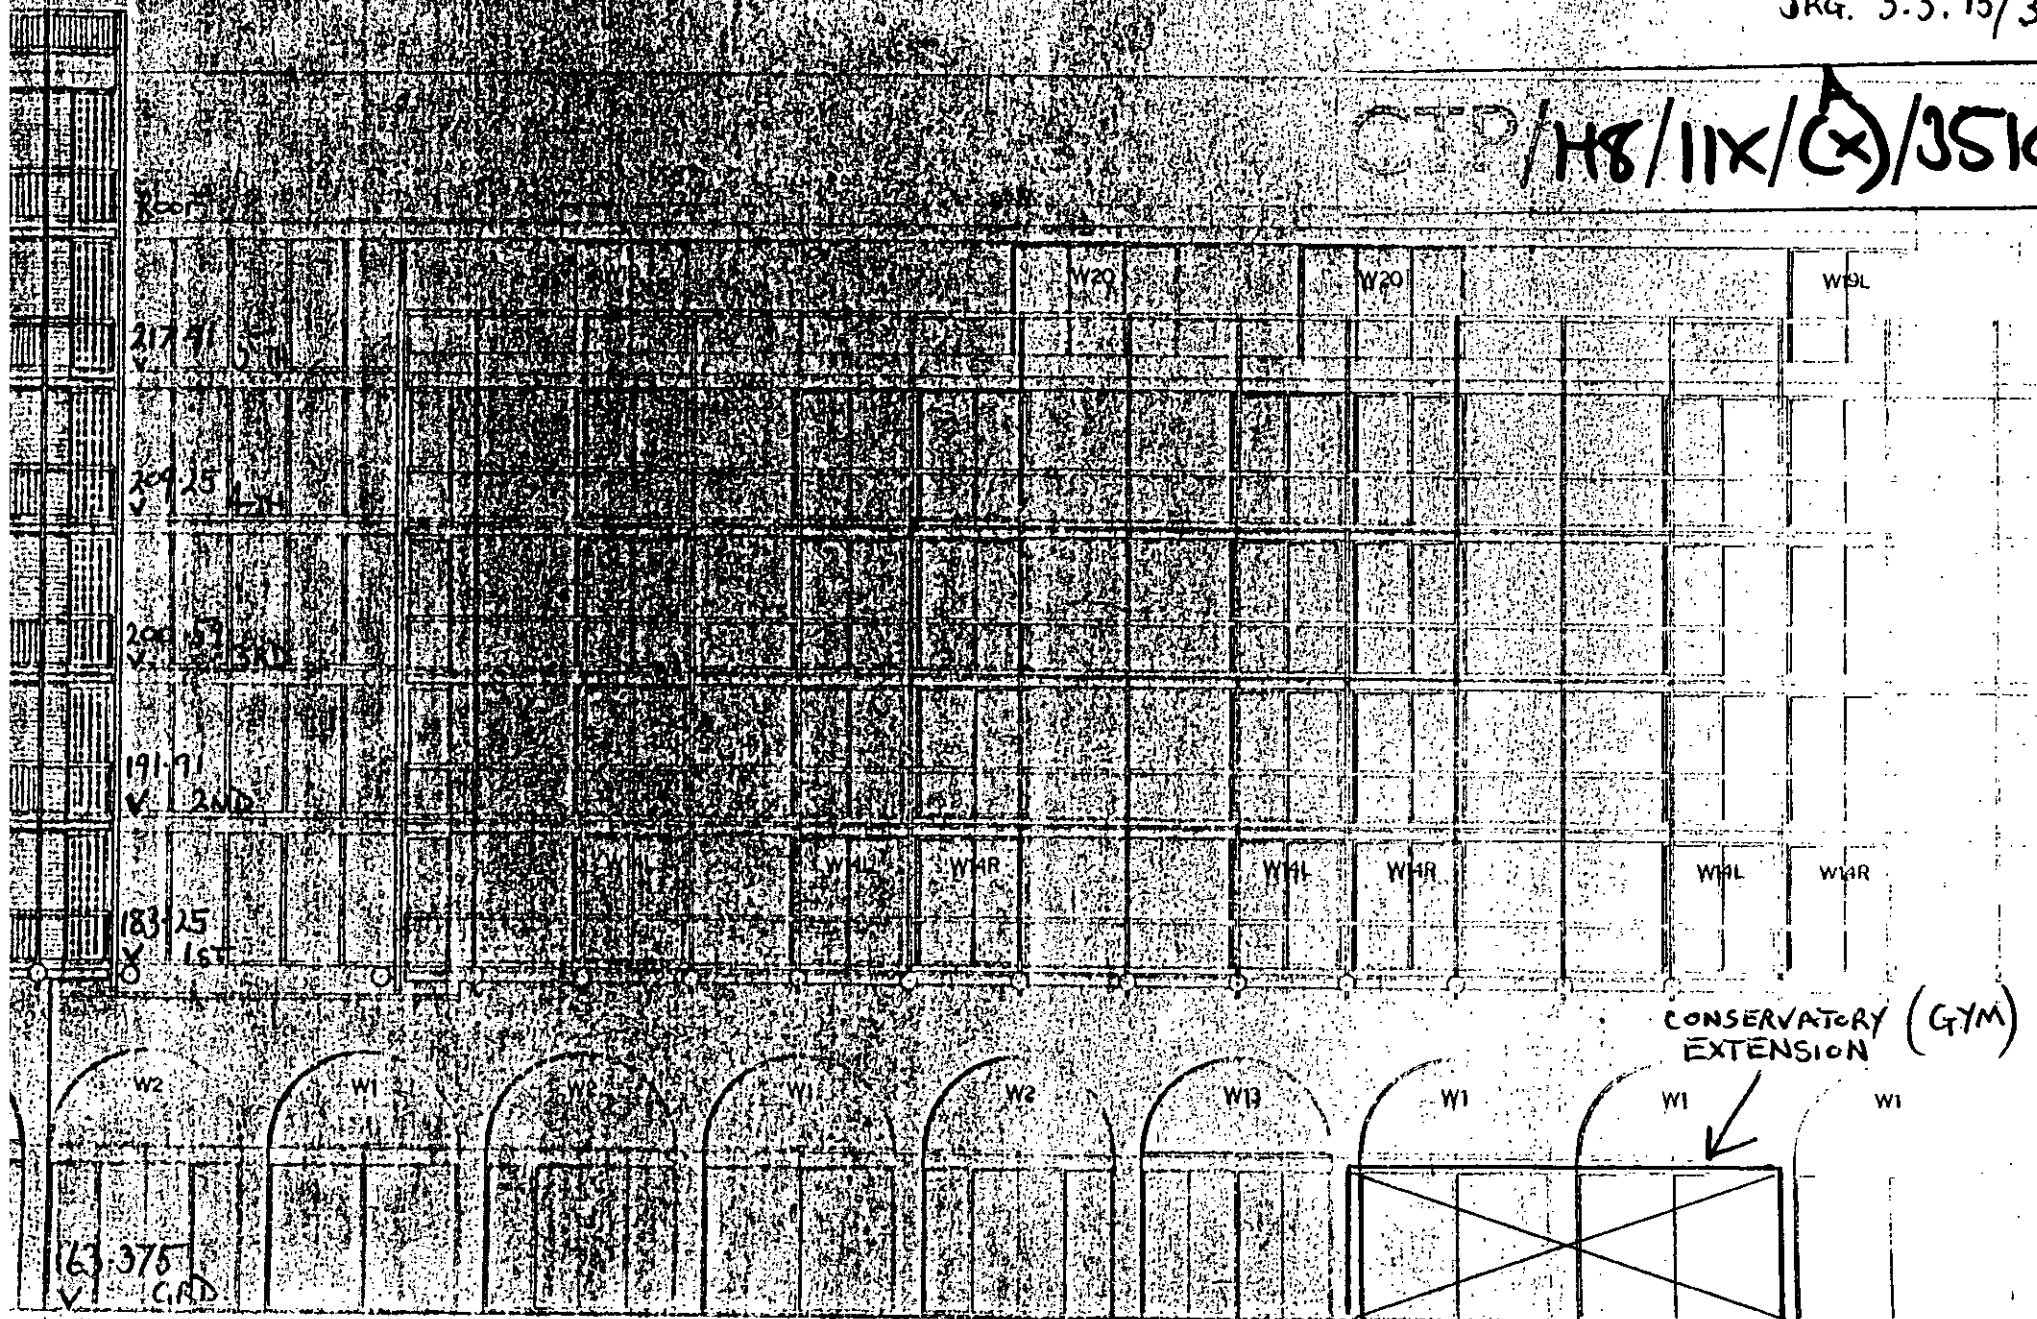

ADELAIDE ROAD

KING HENRY'S ROAD

LINE OF EXISTING FOUNDATIONS

A →
3000 33.15/2

POOL DECK EXTENSION

JACUZZI

SWIMMING POOL

25'-9 1/2"
CLT 10 BW
10 BAYS 15208
GYM EXTENSION

RESTAURANT

CLT 10 BW
15 BAYS 15208

REV A 14.10.82, MW JACUZZI

HOLIDAY INN, SWISS COTTAGE
128 KING HENRY'S ROAD
LONDON N.W.3. 3 ST

CONSTRUCTION R.E.M. DEPT
128 KING HENRY'S RD. PHONE 722 8866

CASE COPY
LONDON BOROUGH OF CAMDEN
TOWN AND COUNTRY PLANNING DEPT
08 MAR 1983
PLANS APPROVED
ON BEHALF OF THE COUNCIL


CTP/H8/11X/AG/35103.

PROPOSED POOL DECK & GYM EXTENSION


SCALE 1/8" TO 1'-0"

DRAWN MW 23.7.82

DRWGN# 3.3.15/1

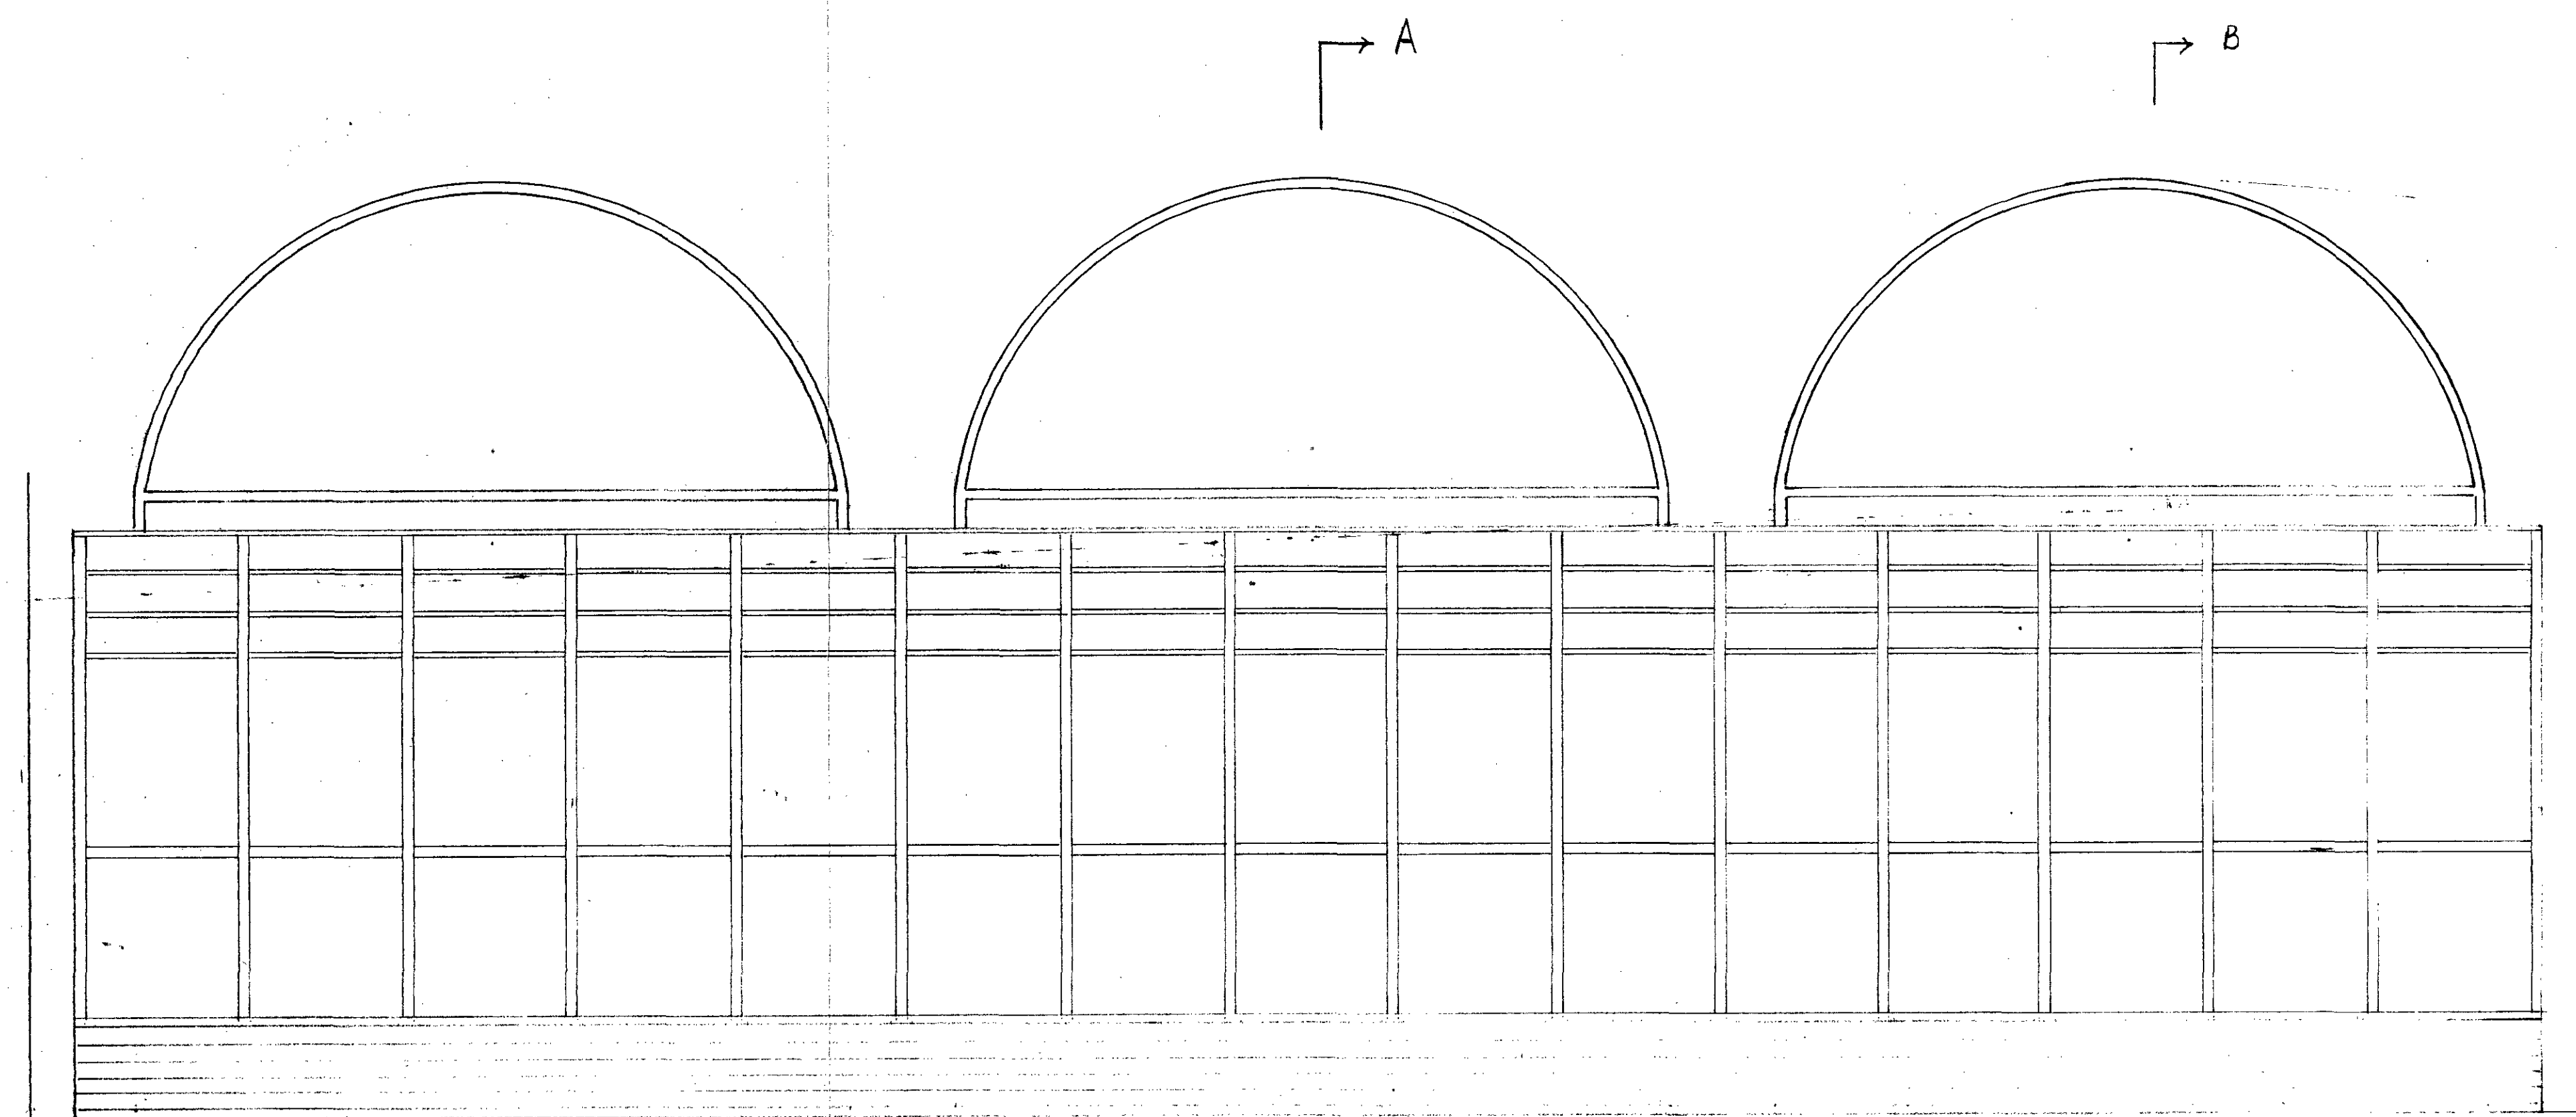


ELEVATION A DWG 3.3.15/1

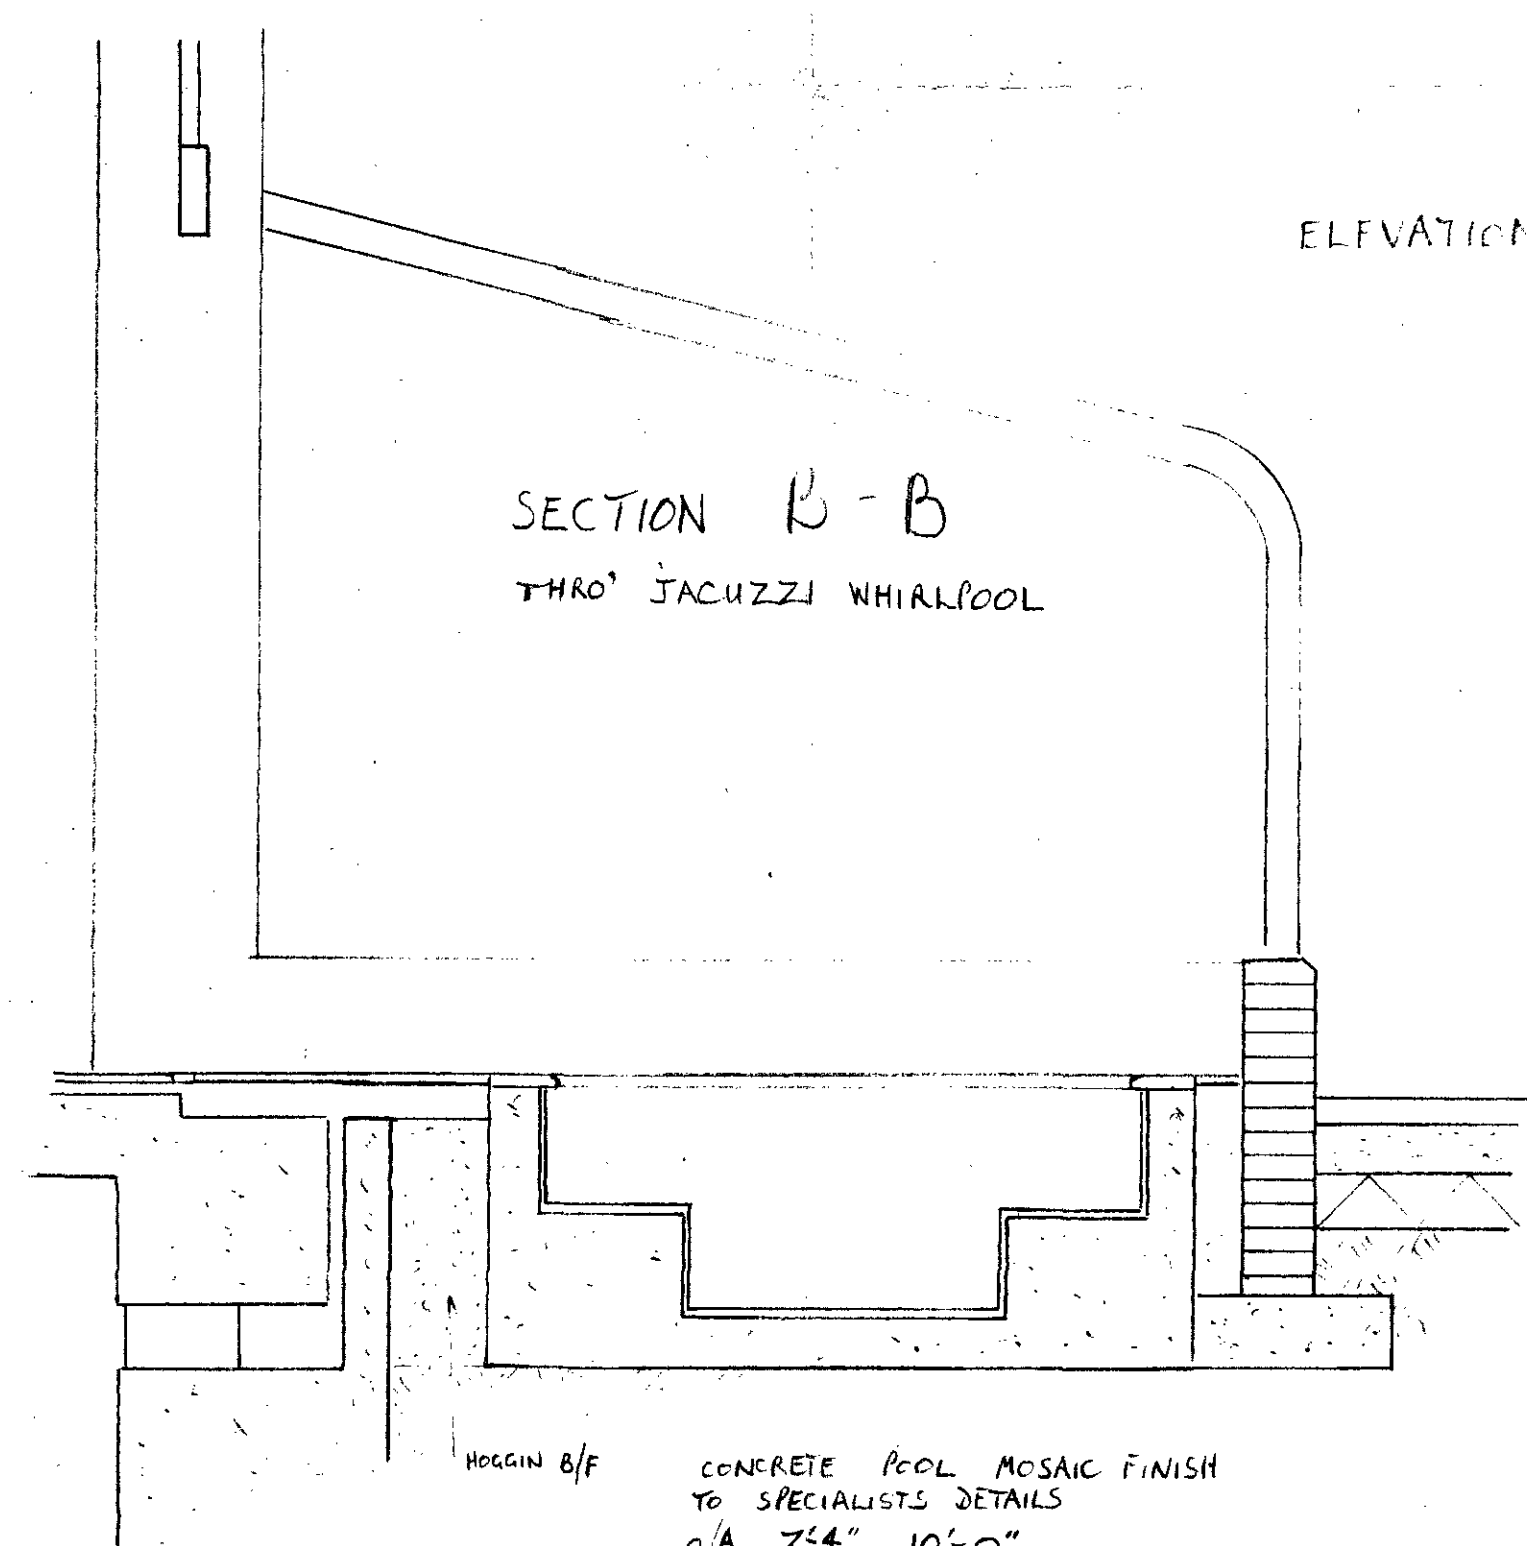

SECTION B-B
THRO' JACUZZI WHIRLPOOL

HOGGIN B/F
CONCRETE POOL MOSAIC FINISH
TO SPECIALISTS DETAILS
O/A 7'-4" x 10'-0"
PLUMBING & DRAINAGE TO
SPECIALIST DETAILS.

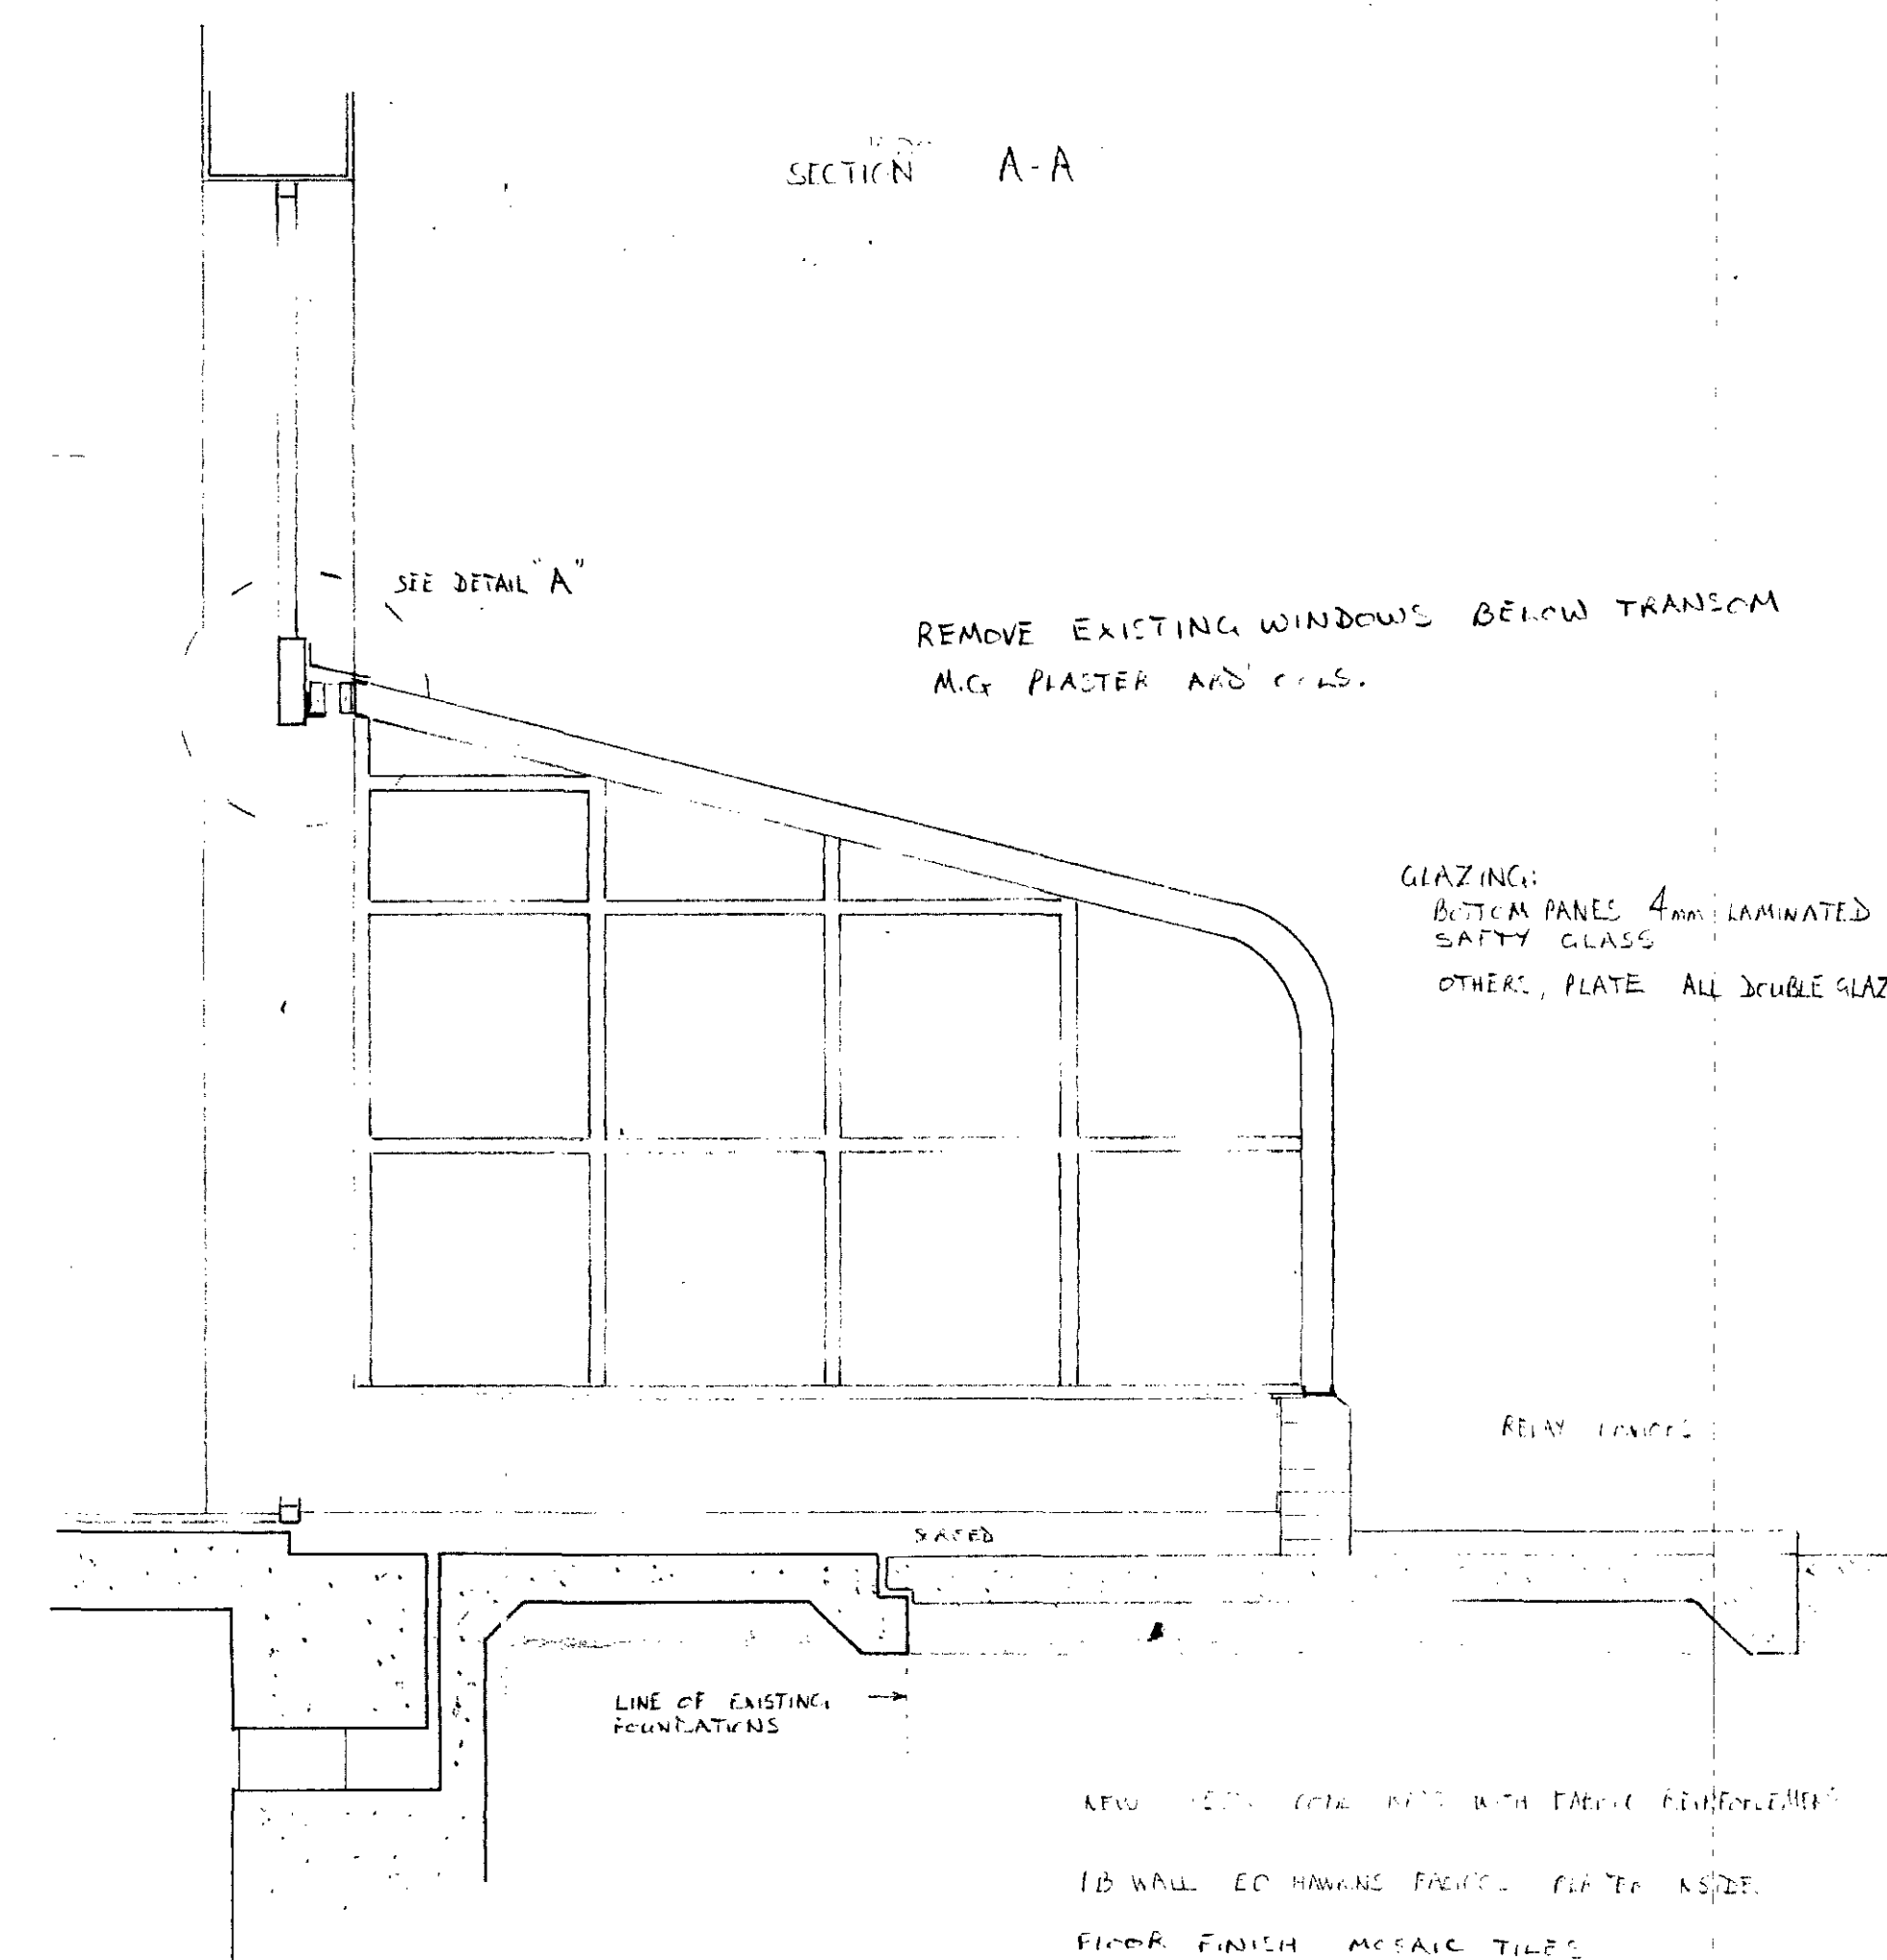

REV. A. 14.10.82 MW

CASE COPY.
LONDON BOROUGH OF CAMDEN
TOWN AND COUNTRY PLANNING ACTS
08 MAR 1983
APPROVED
PLANS NOT APPROVED
ON BEHALF OF THE COUNCIL

CTP/H8/11X/AG/35103.

COMMONWEALTH BUILDING SOCIETY LTD
125 KING HENRY'S RD NW3 3ST CT-722-8866

SWISS COTTAGE

PROPOSED POOL DECK & GYM EXTENSION

SCALE 3" = 1'-0"

DRAWN MW 22.7.82

DRAWG N° 3.3.15/2 REV A