


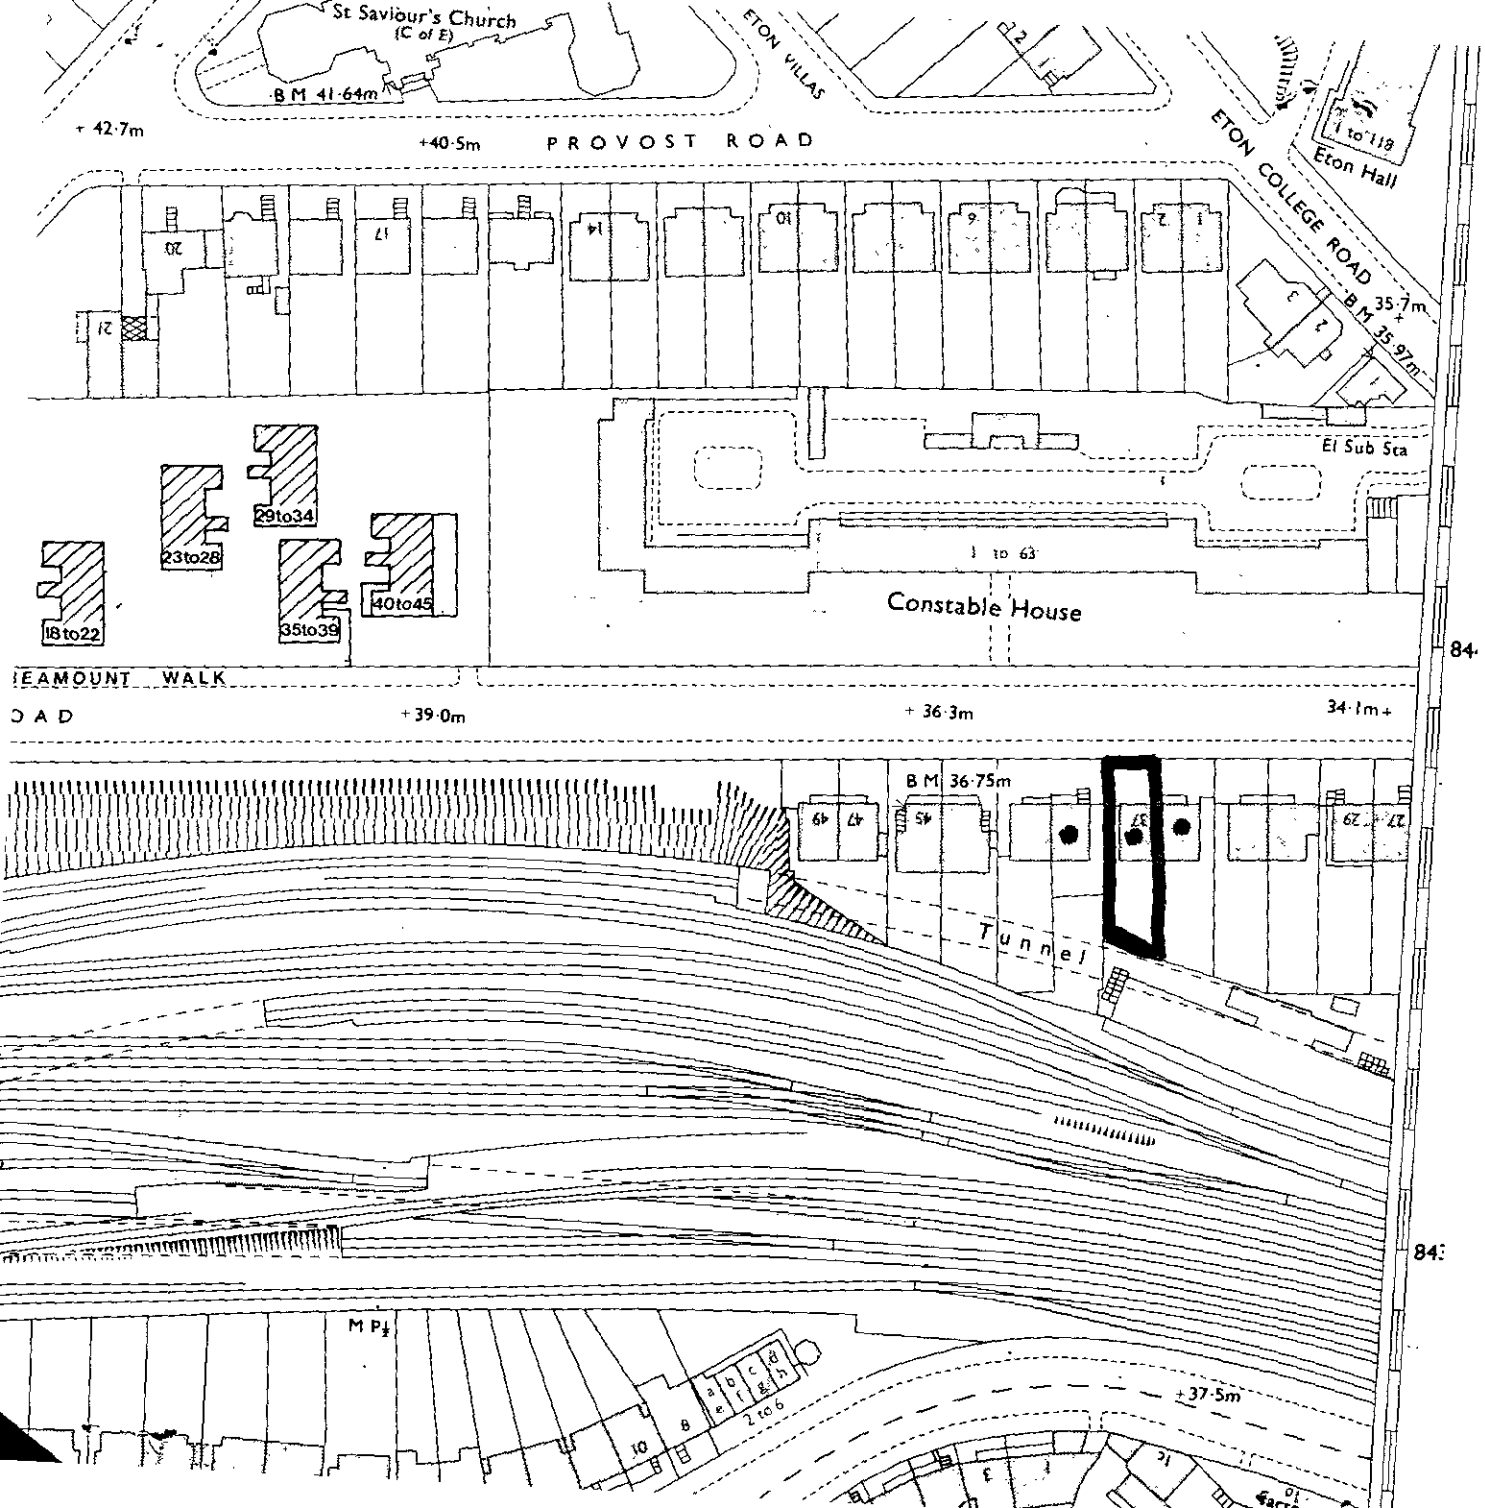

**London Borough of
Camden**

**Town and Country
Planning Act 1971
(section 36 & 37)**

**Application
Dated**

.....6.6.83.....

Premises

37, Adelside
Road, NW3

Verged red above

Scale 1:1250.



© Crown Copyright