




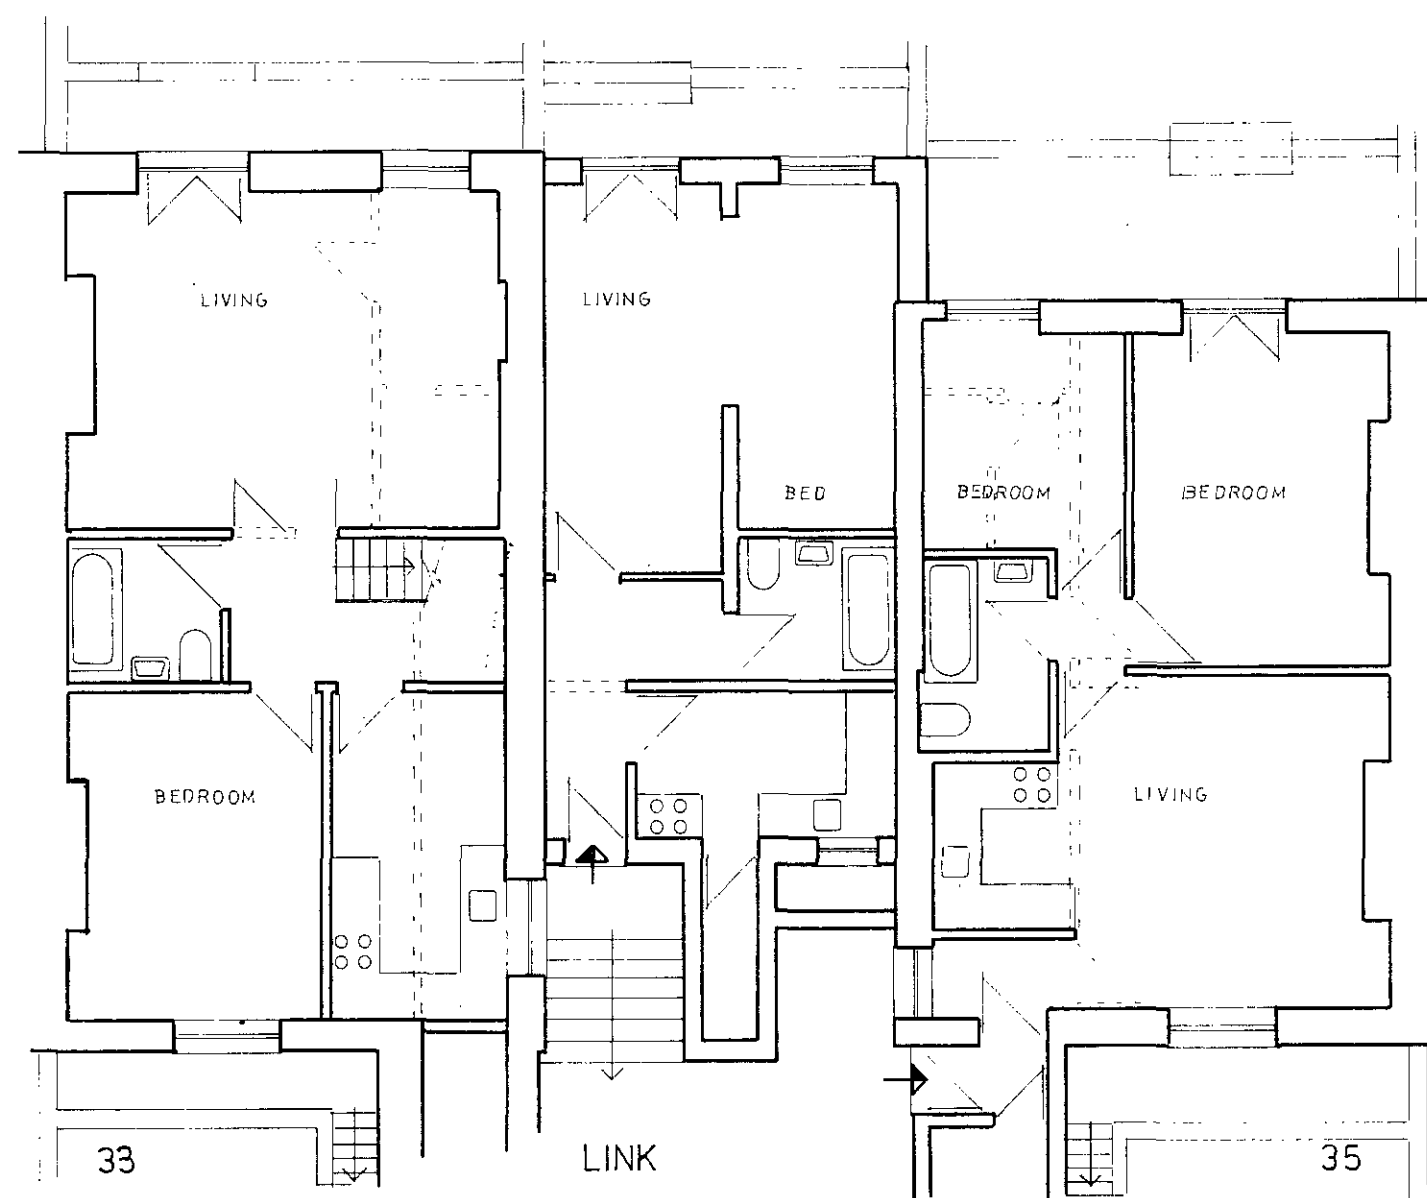


BASEMENT

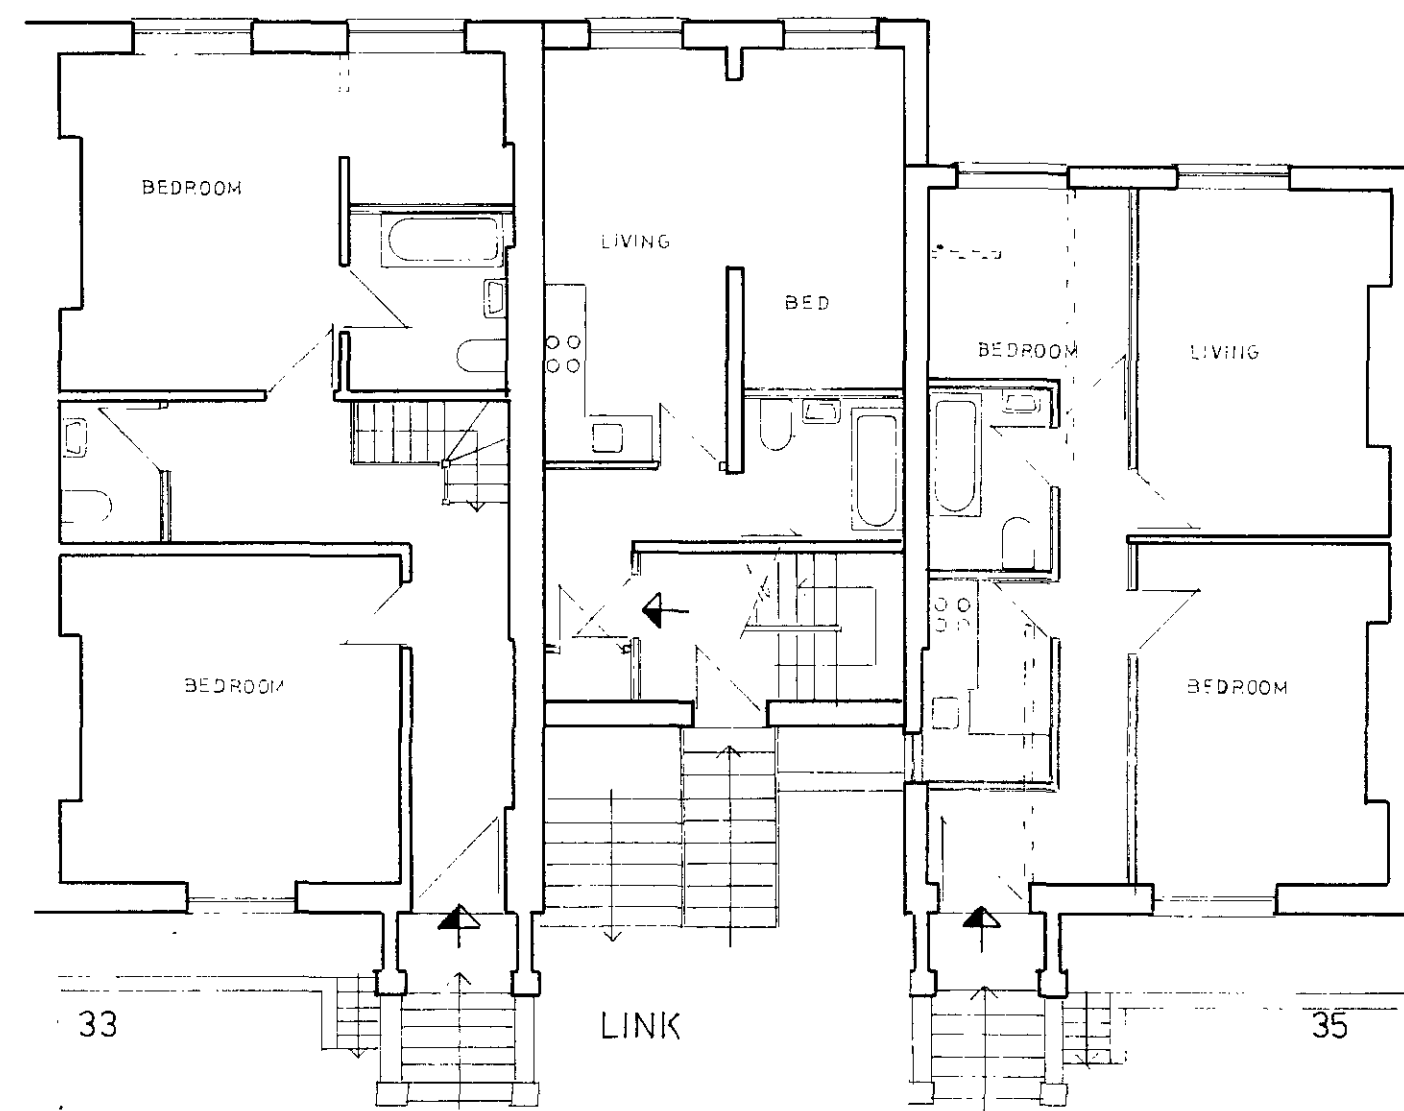


GROUND

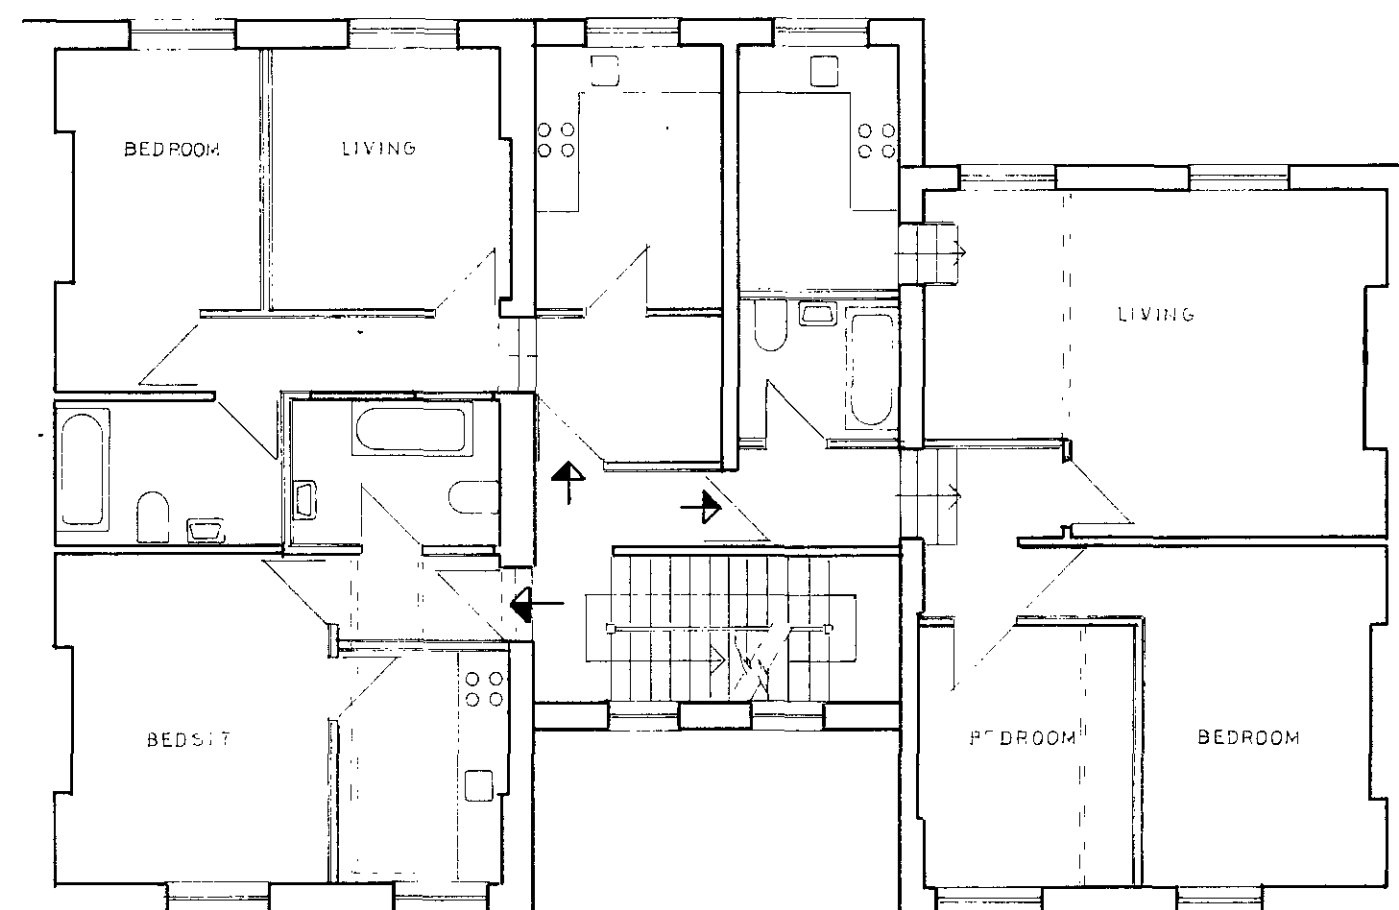

FIRST

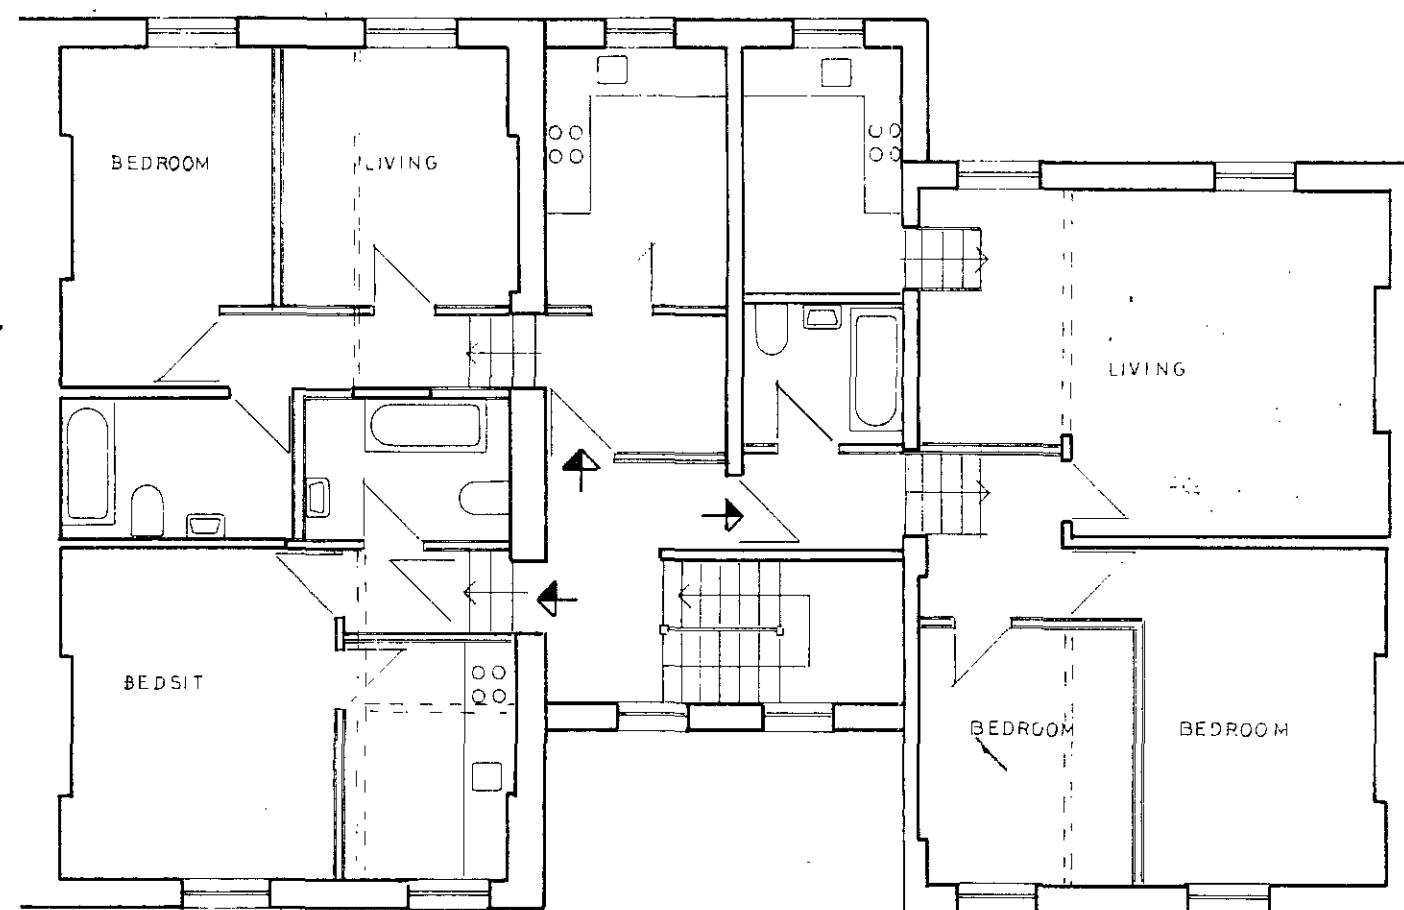

SECOND

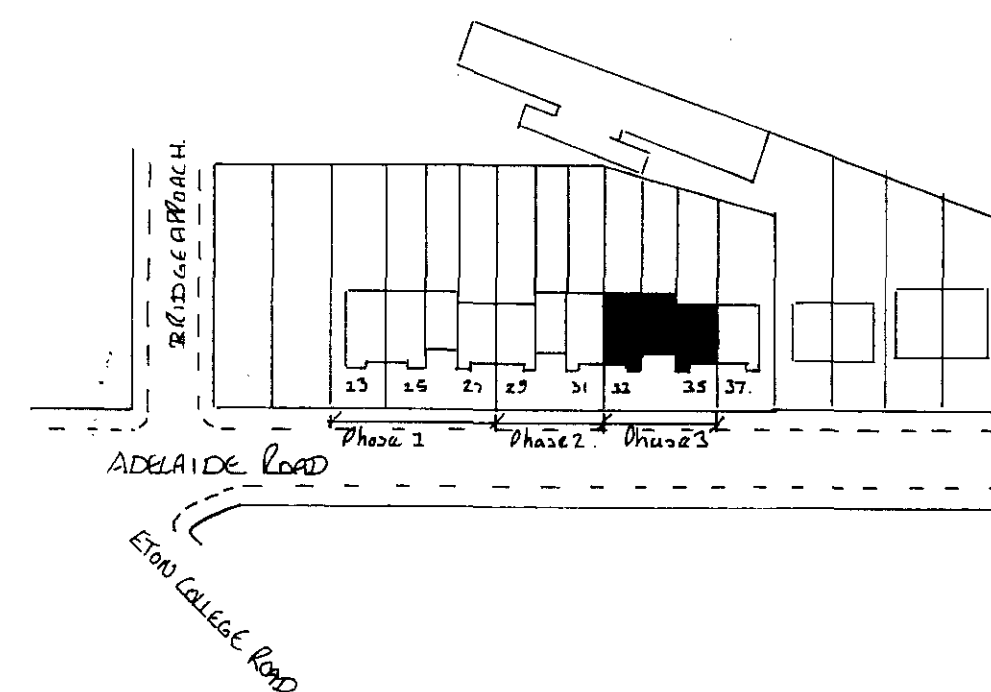

LOCATION PLAN (not to scale)

B 1x1
1x2
Bk 1x4
G 1x2
1x1
1 1x B/s
1x2
1x3
2 1x B/s
1x2
1x3

CASE COPY.
LONDON BOROUGH OF CAMDEN
TOWN AND COUNTRY PLANNING ACTS
03 MAY 1983
APPROVED
PLANS ~~NOT APPROVED~~
ON BEHALF OF THE COUNCIL

MAJOR ALTERATIONS & IMPROVEMENTS TO PHASE 3 ADELAIDE ROAD PROJECT
PROPOSED FLOOR LAYOUTS TO 33-35 ADELAIDE ROAD NW 3

DWG AR 4/1 SCALE 1:100 approx

CTP/H9/10/G/35709.