



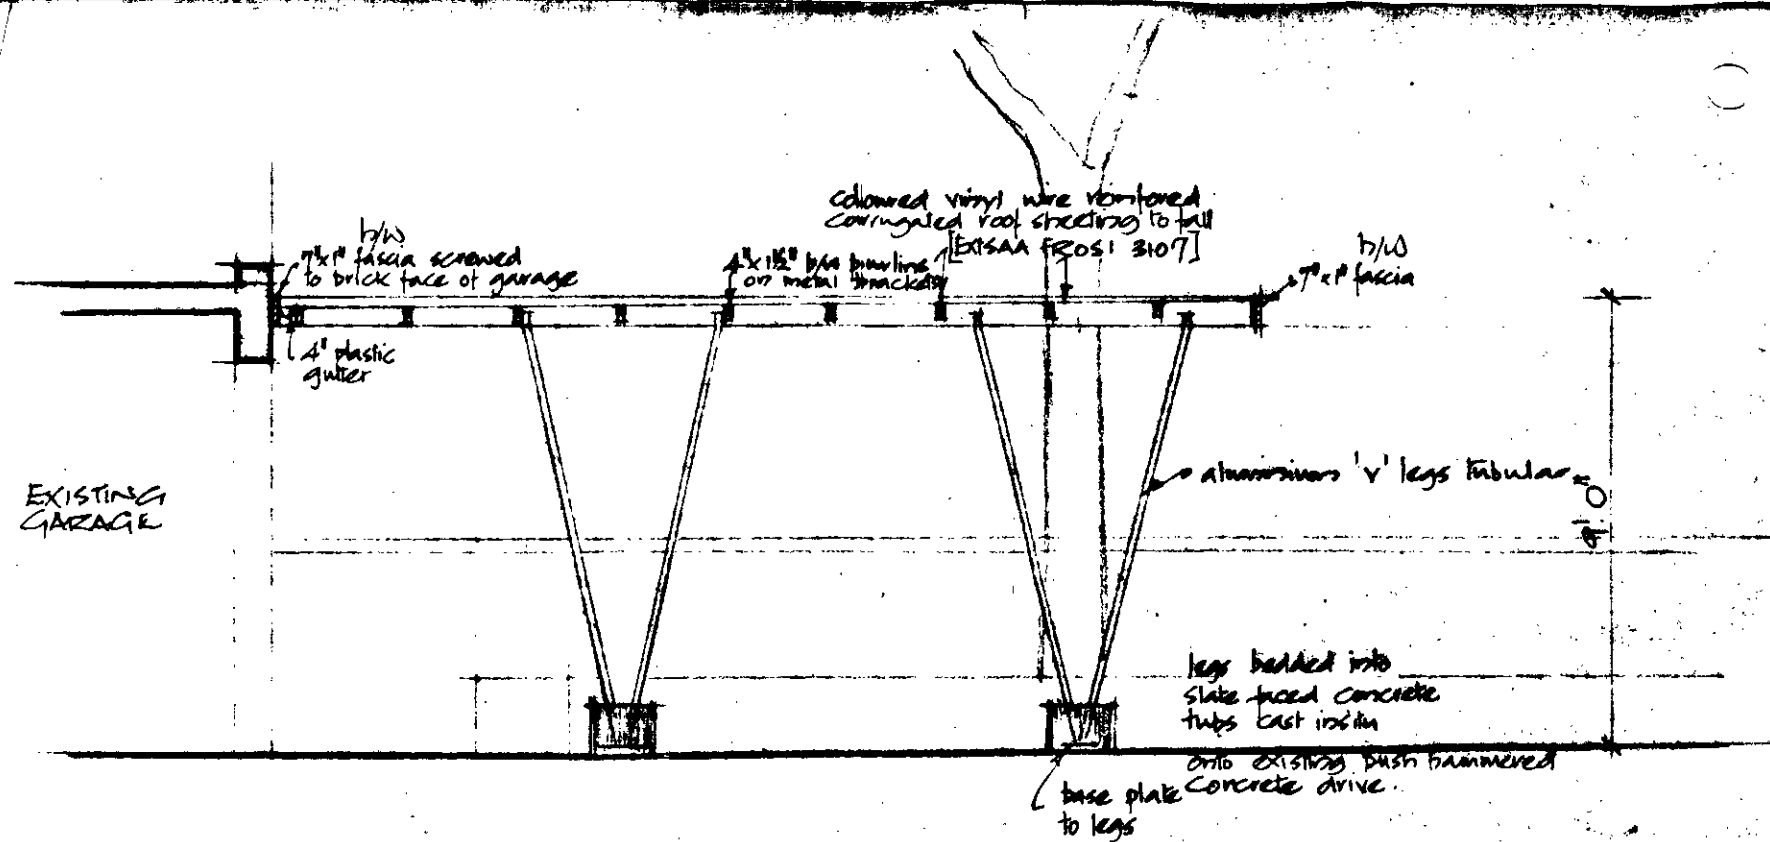

SECTION

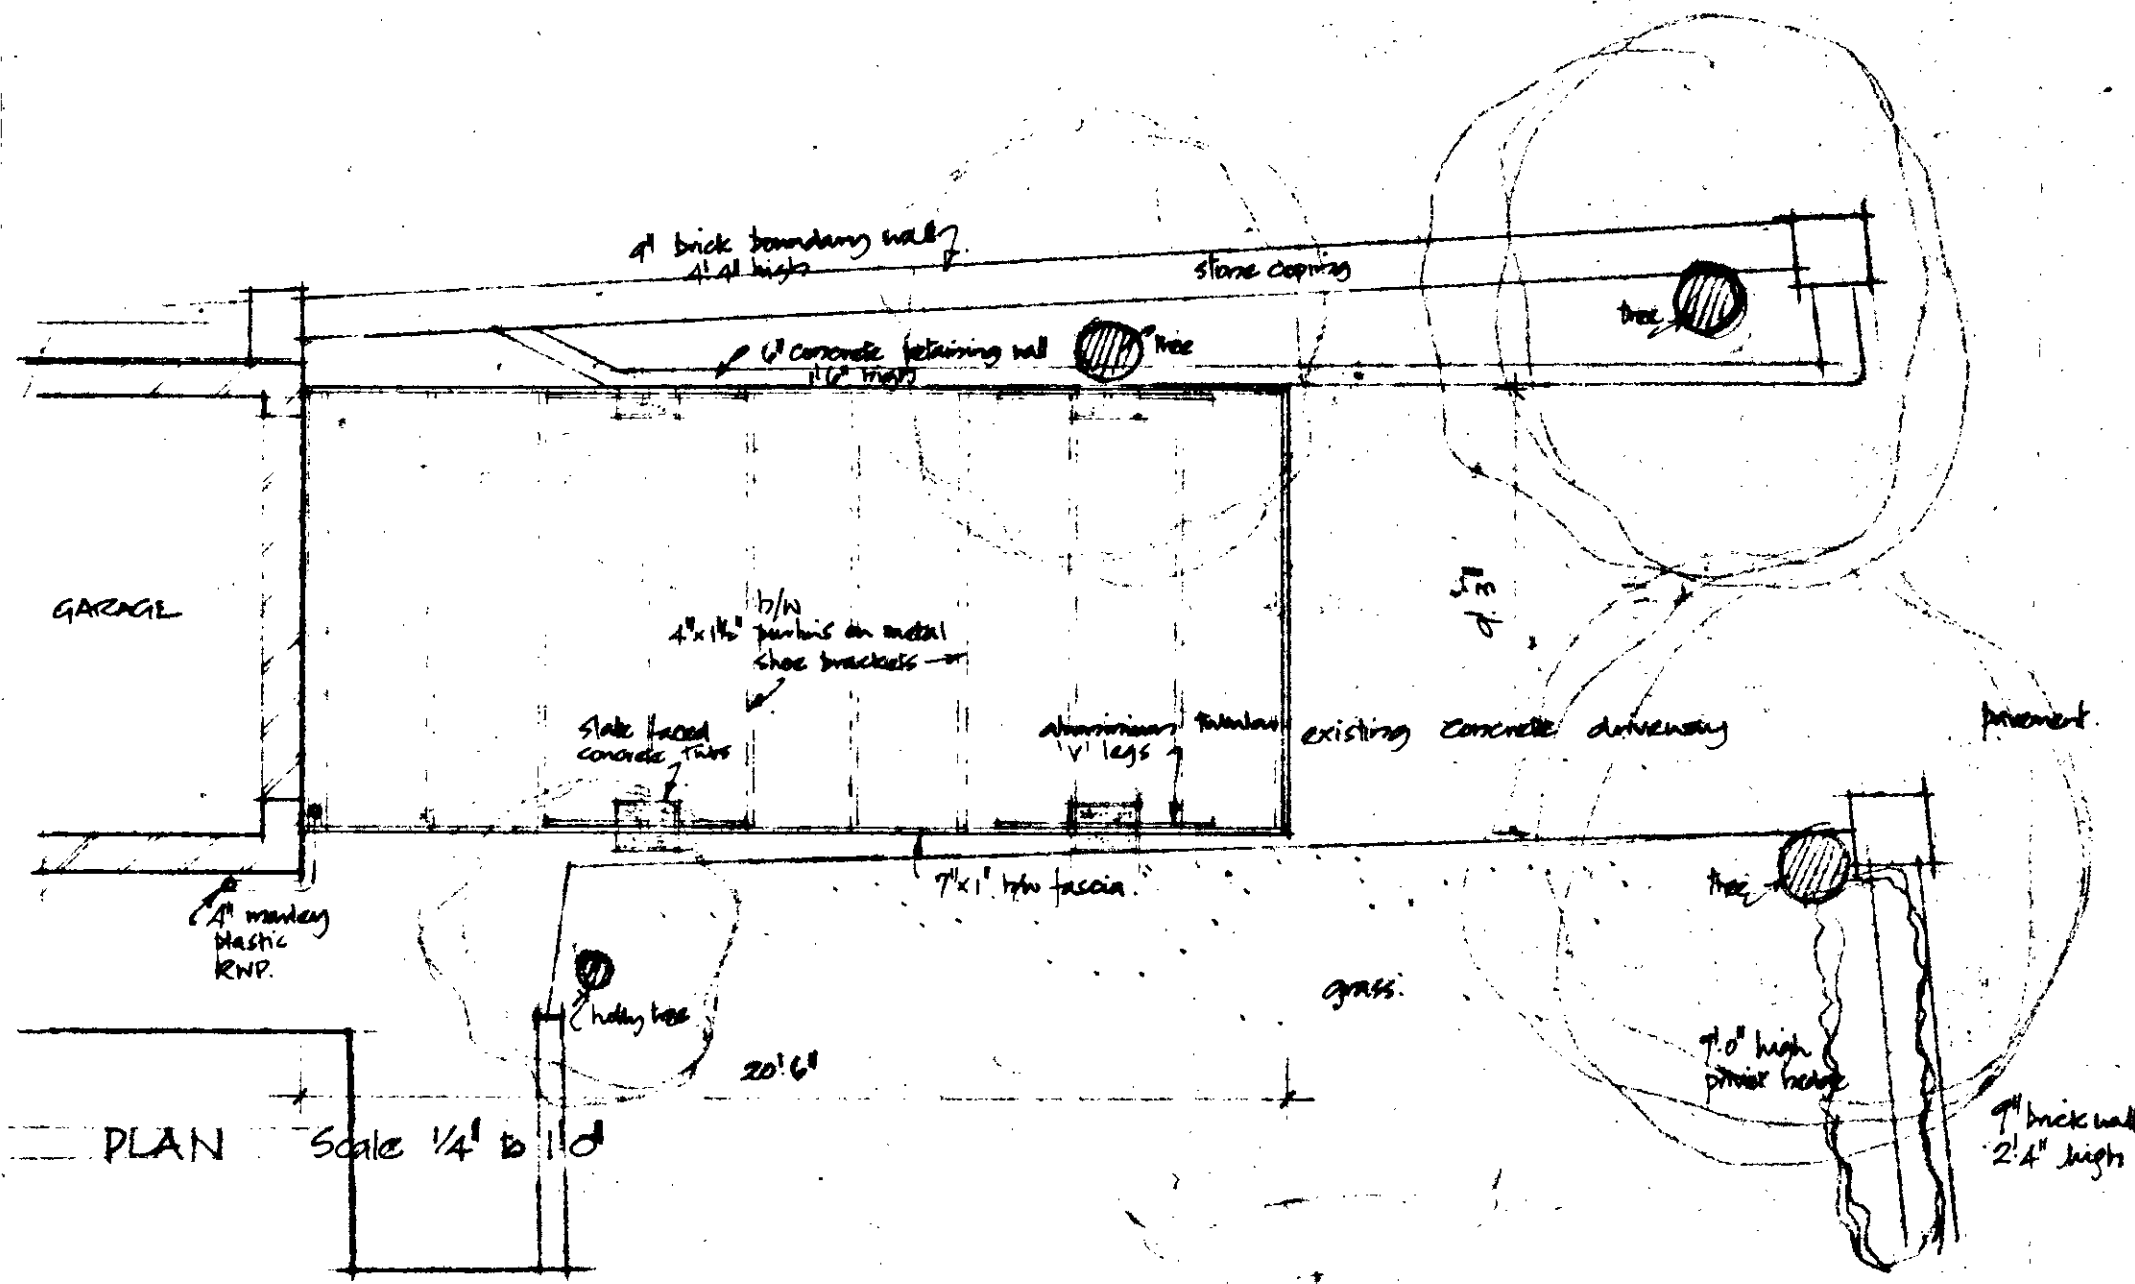


PLAN

PROPOSED CARPORT AT 196 GOLDHURST TERRACE, NW6

Manufactured by NESSIS KENKAST

NS: all timber is KESKING boardwood painted with 3 coats of clear polyurethane varnish before erection

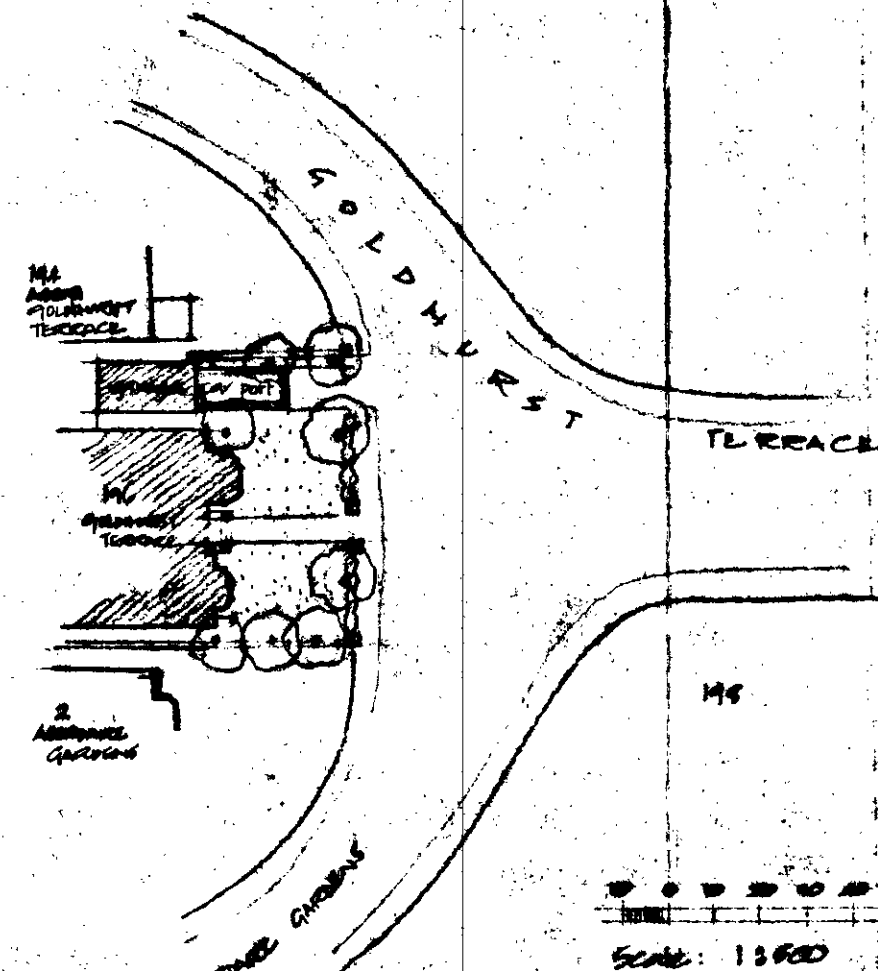

SITE PLAN

LONDON BOROUGH OF CAMDEN
PRESENTED TO THE PLANNING AND
DEVELOPMENT COMMITTEE/APPLICATIONS
SUB-COMMITTEE ON 17 MAY 1967

CTP/45/13/2/3591

Handwritten signature and date 21.5.67