


35 KING HENRY'S ROAD, LONDON NW3 3QR.

APPROVED  
PLANS  
ON BEHALF OF THE COUNCIL  
- 2 AUG 1983  
LONDON BOROUGH OF CAMDEN  
TOWN AND COUNTRY PLANNING ACT 1968

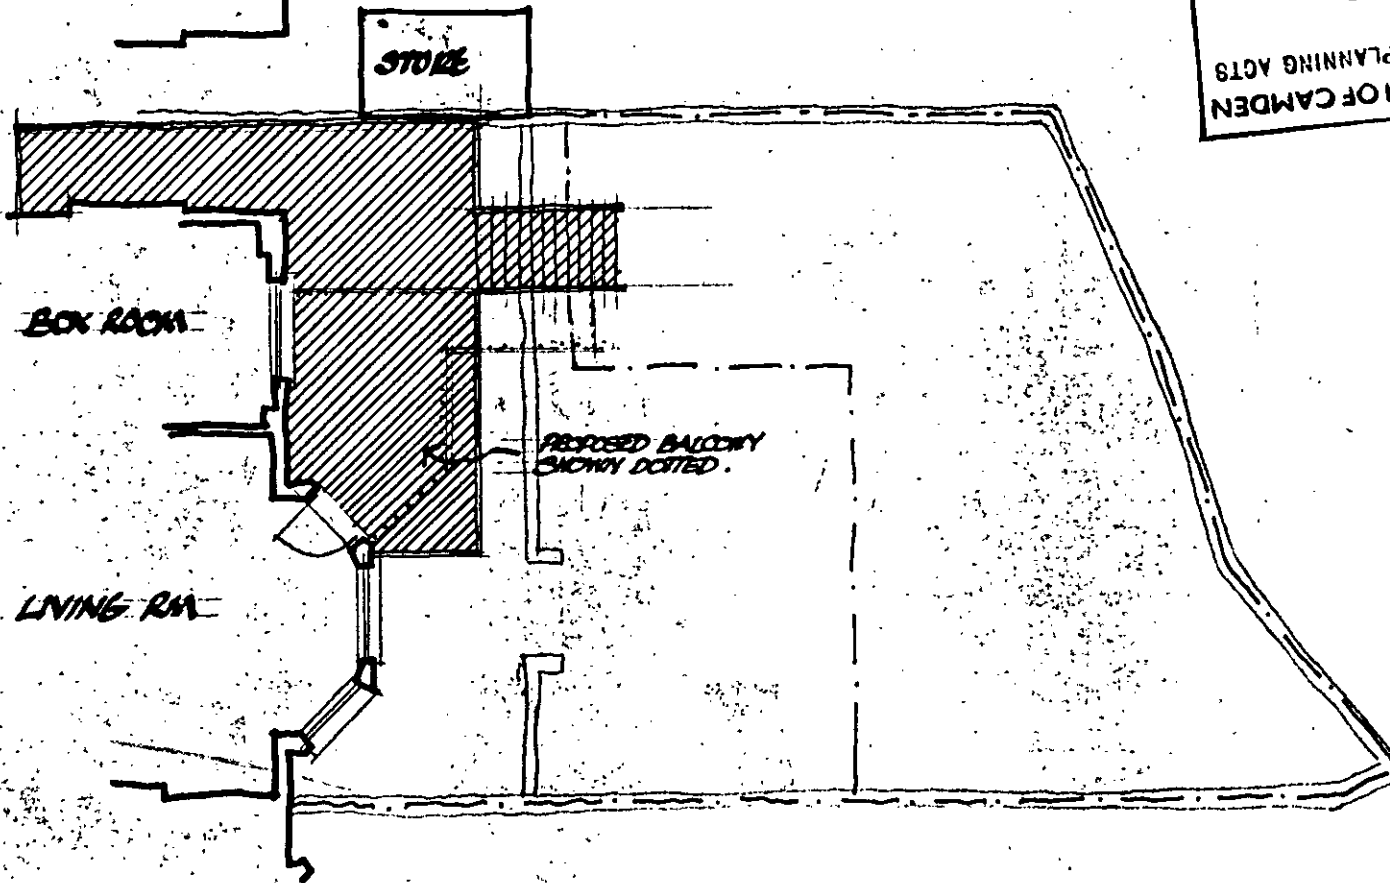


CTP/H9/13/19/36469

PLAN AT GROUND FLOOR - SHOWING BALCONY +  
STAIRS TO GARDEN AS EXISTING + AS CONSTRUCTED  
BY MR DAVIS (OWNER OF GARDEN FLAT)

SKETCH DONE 11  
MAY '83  
SCALE 1:100

35, KING HENRY'S ROAD, LONDON NW3 3QR

LAMBETH BOROUGH OF CAMDEN  
TOWN AND COUNTRY PLANNING ACTS  
APPROVED  
PLANS  
ON BEHALF OF THE COUNCIL  
2 AUG 1983

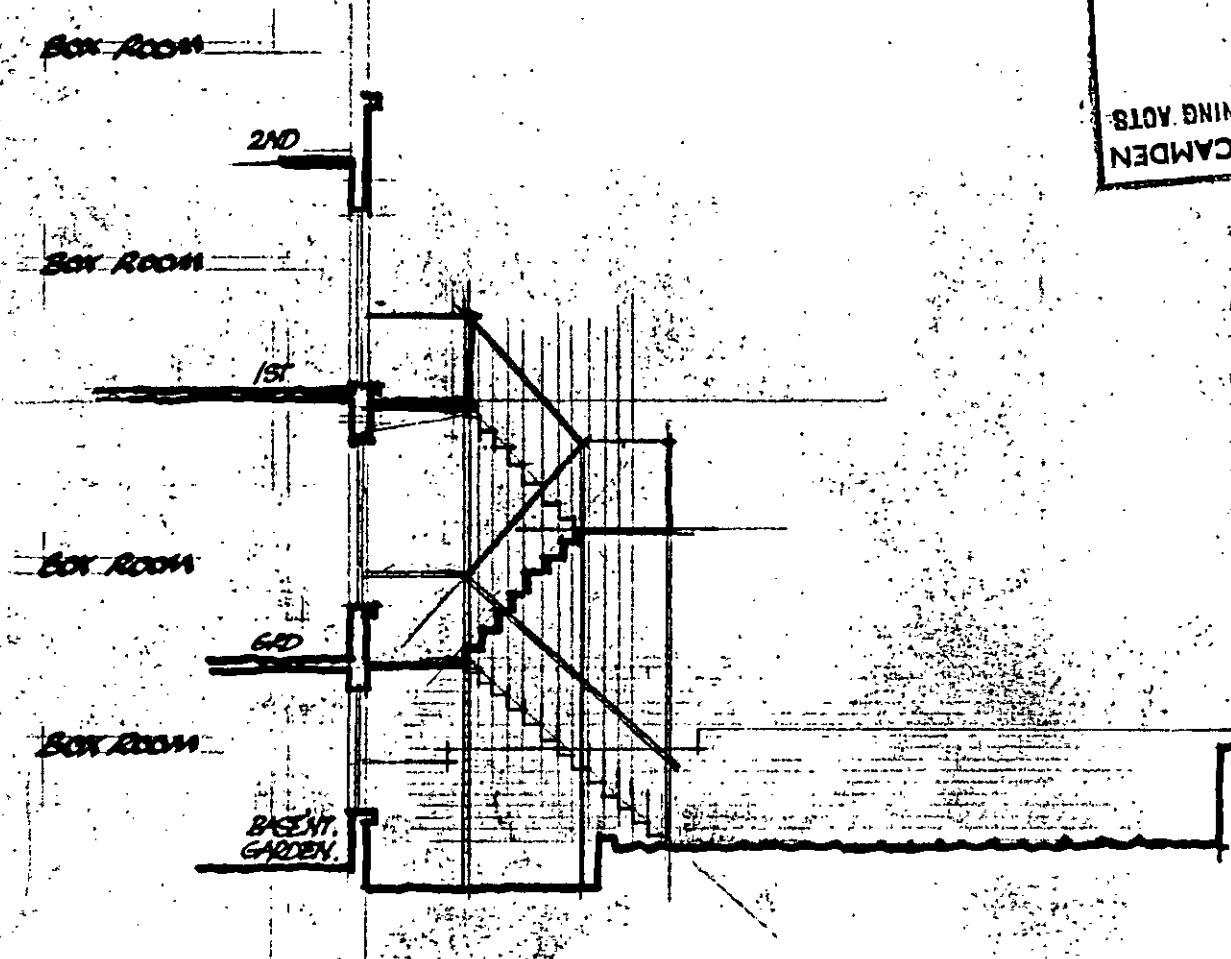

CTP/H9/13/19/36469


TYPICAL SECTION THROUGH, BALCONY, LANDINGS  
+ STAIRCASES AS ORIGINALLY EXISTED.

SKETCH DONG 12  
MAY '83  
SCALE 1/100

35 KING HENRY'S ROAD, LONDON NW3 3QR.

PLANS  
ON BEHALF OF THE COUNCIL  
APPROVED  
2 AUG 1983  
LONDON BOROUGH OF CANNEN  
TOWN AND COUNTRY PLANNING ACTS

CTP/49/13/19/0846

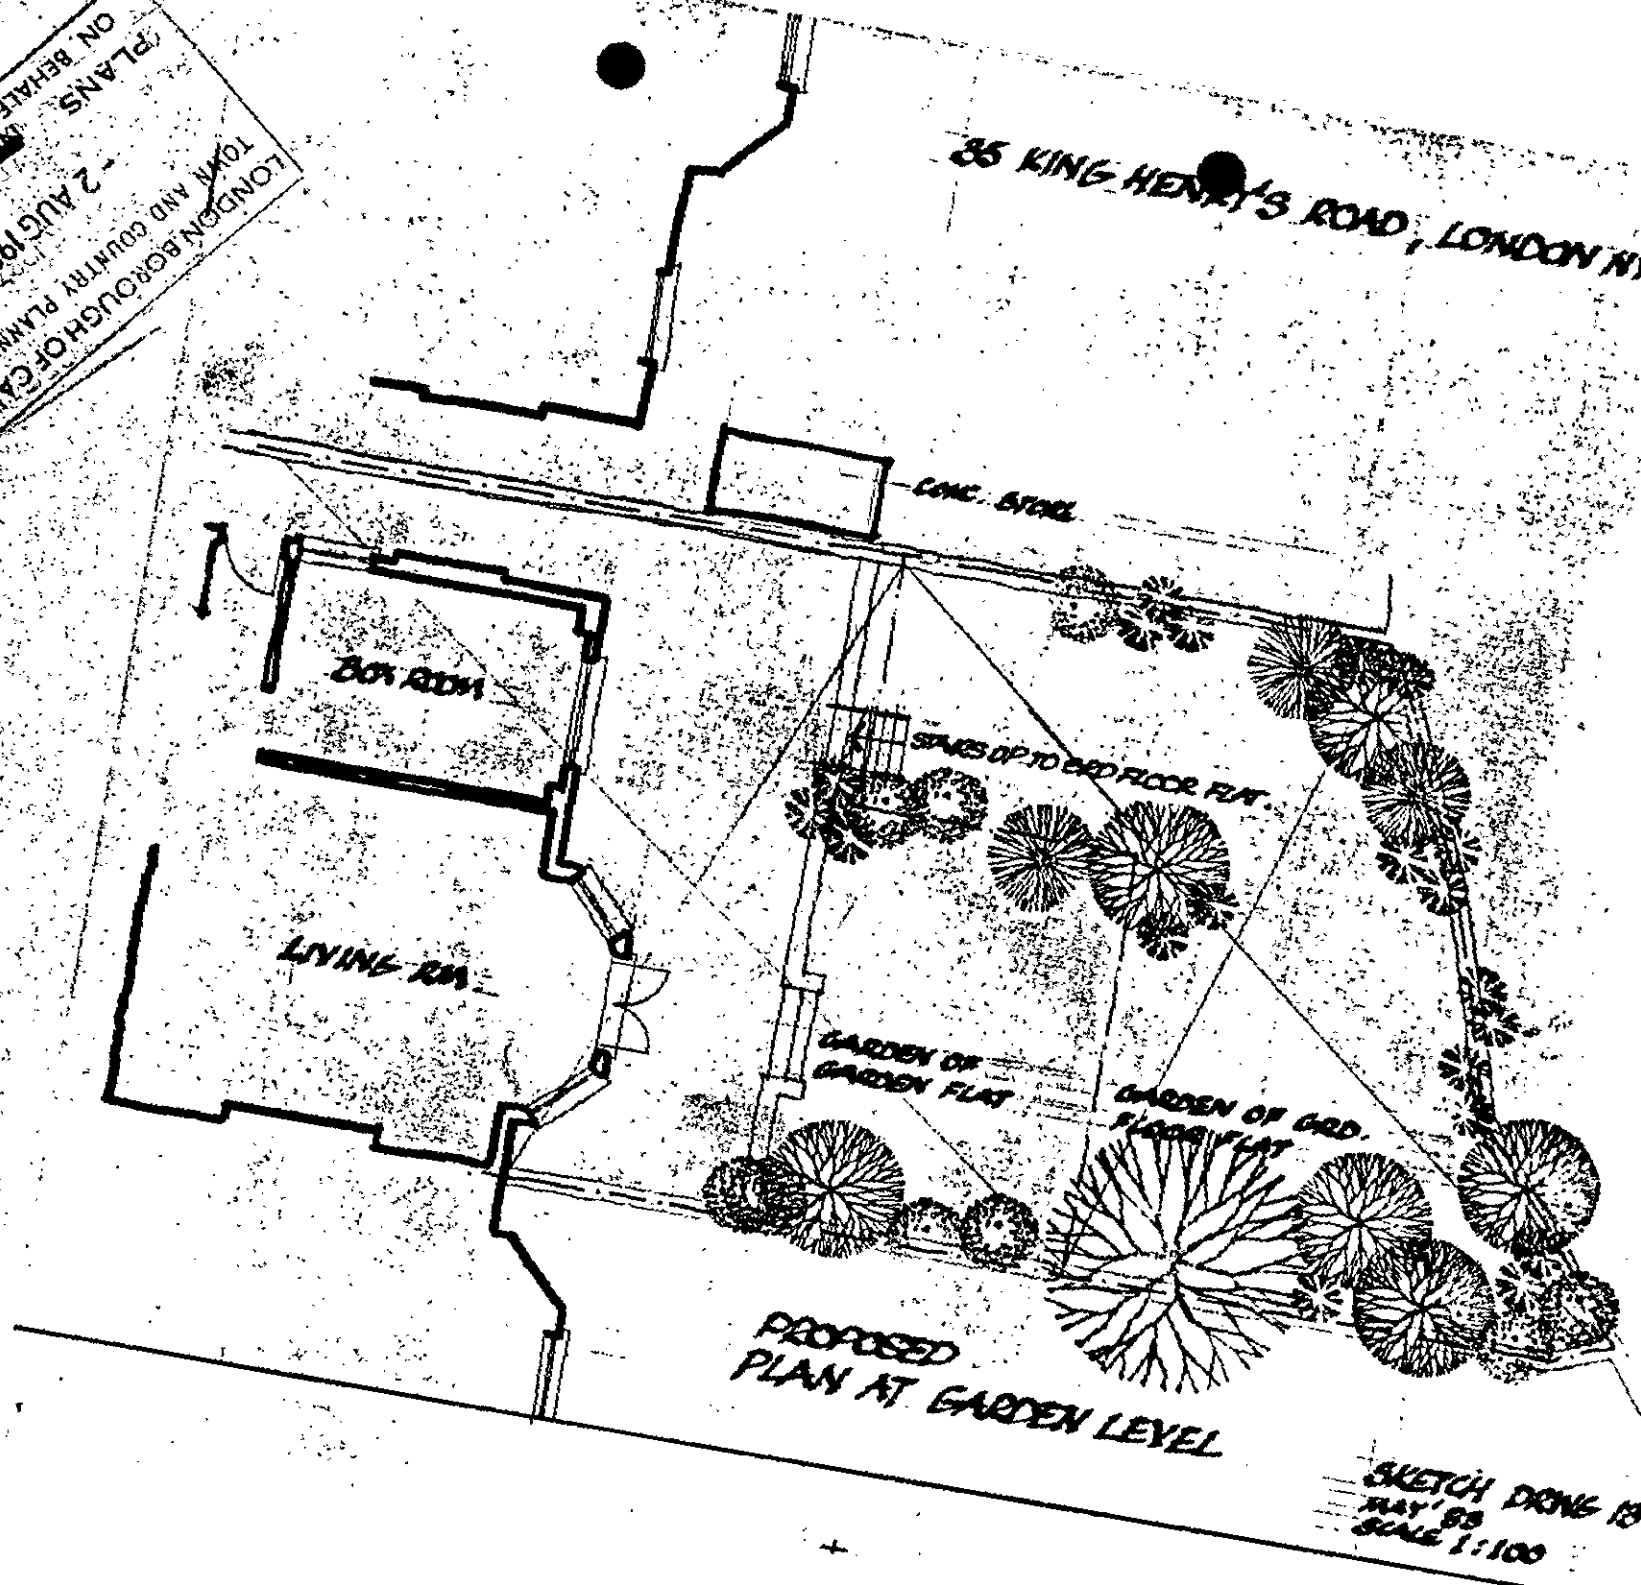


SKETCH DONE 13  
MAY '83  
SCALE 1:100

35 KING HENRY'S ROAD, LONDON NW3 3QR

LONDON BOROUGH OF CAMDEN  
TOWN AND COUNTRY PLANNING ACTS  
- 2 AUG 1983  
PLANS ~~NOT APPROVED~~ APPROVED  
ON BEHALF OF THE COUNCIL

CTP/49/13/19/36489

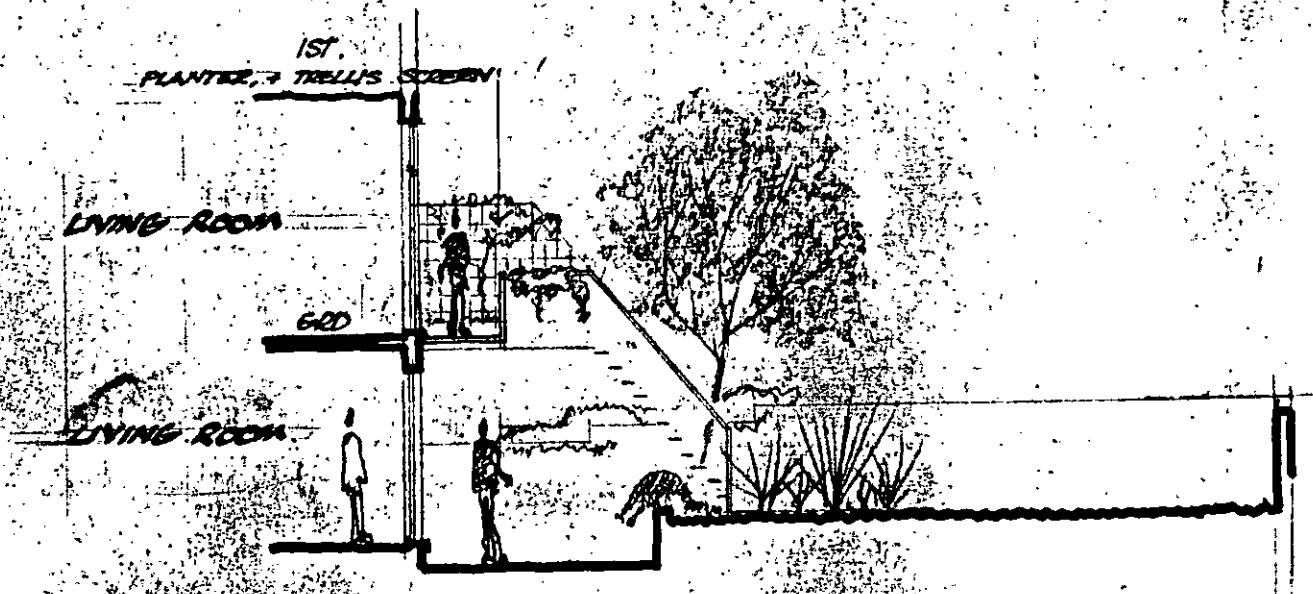


TYPICAL SECTION PROPOSED

SKETCH DRAWING 15  
MAY '83  
SCALE 1:100

36 KING HENRY'S ROAD, LONDON NW3 3QR

LONDON BOROUGH OF CAMDEN  
TOWN AND COUNTRY PLANNING ACTS  
- 2 AUG 1983  
PLANS ~~NOT~~ APPROVED  
ON BEHALF OF THE COUNCIL

UTP/H9/13/19/36469

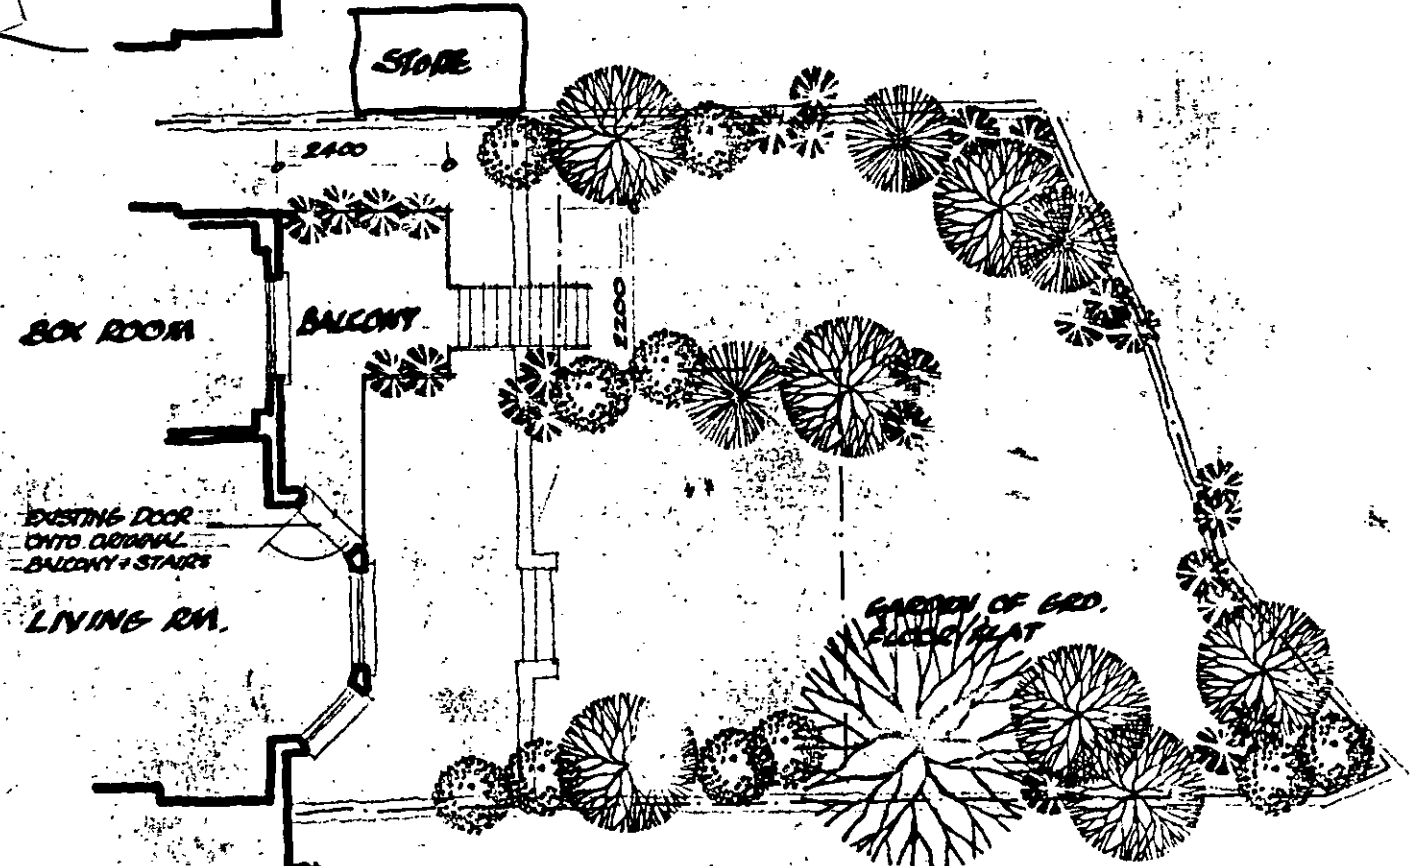

ALTERNATIVE PROPOSAL  
PLAN AT GROUND FLOOR

SKETCH DRAWING  
MAY 83  
SCALE 1:100


LONDON BOROUGH OF CAMDEN  
TOWN AND COUNTRY PLANNING ACTS

- 2 AUG 1983

PLANS ~~APPROVED~~  
ON BEHALF OF THE COUNCIL

35 KING HENRY'S ROAD, LONDON NW3 3QR

CTP/49/13/19/36469

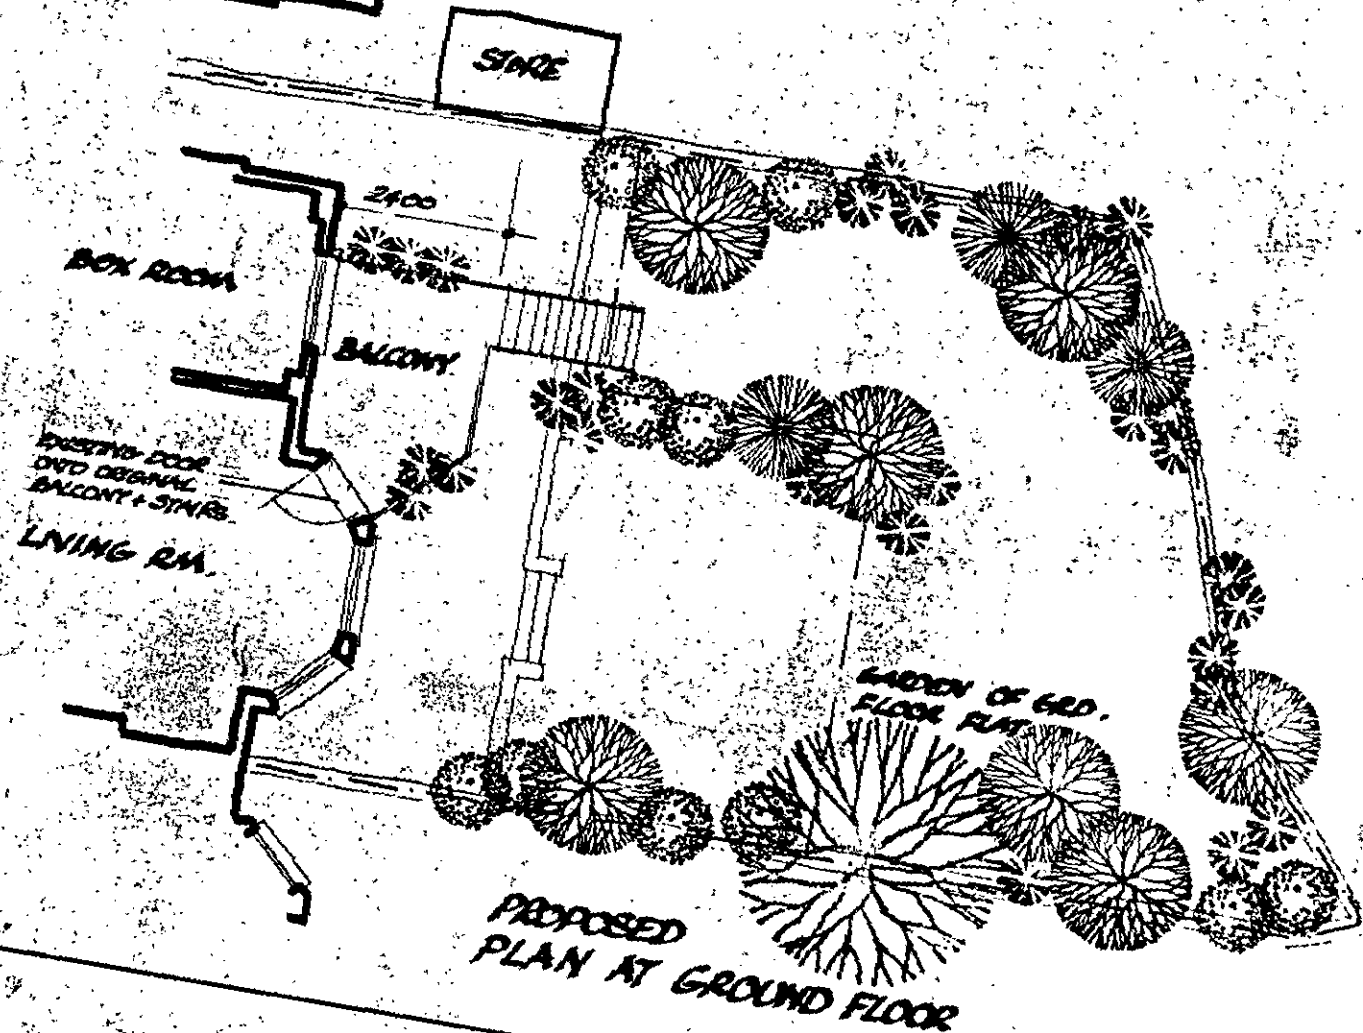

SKETCH DRAWN  
MAY '83  
SCALE 1:100