




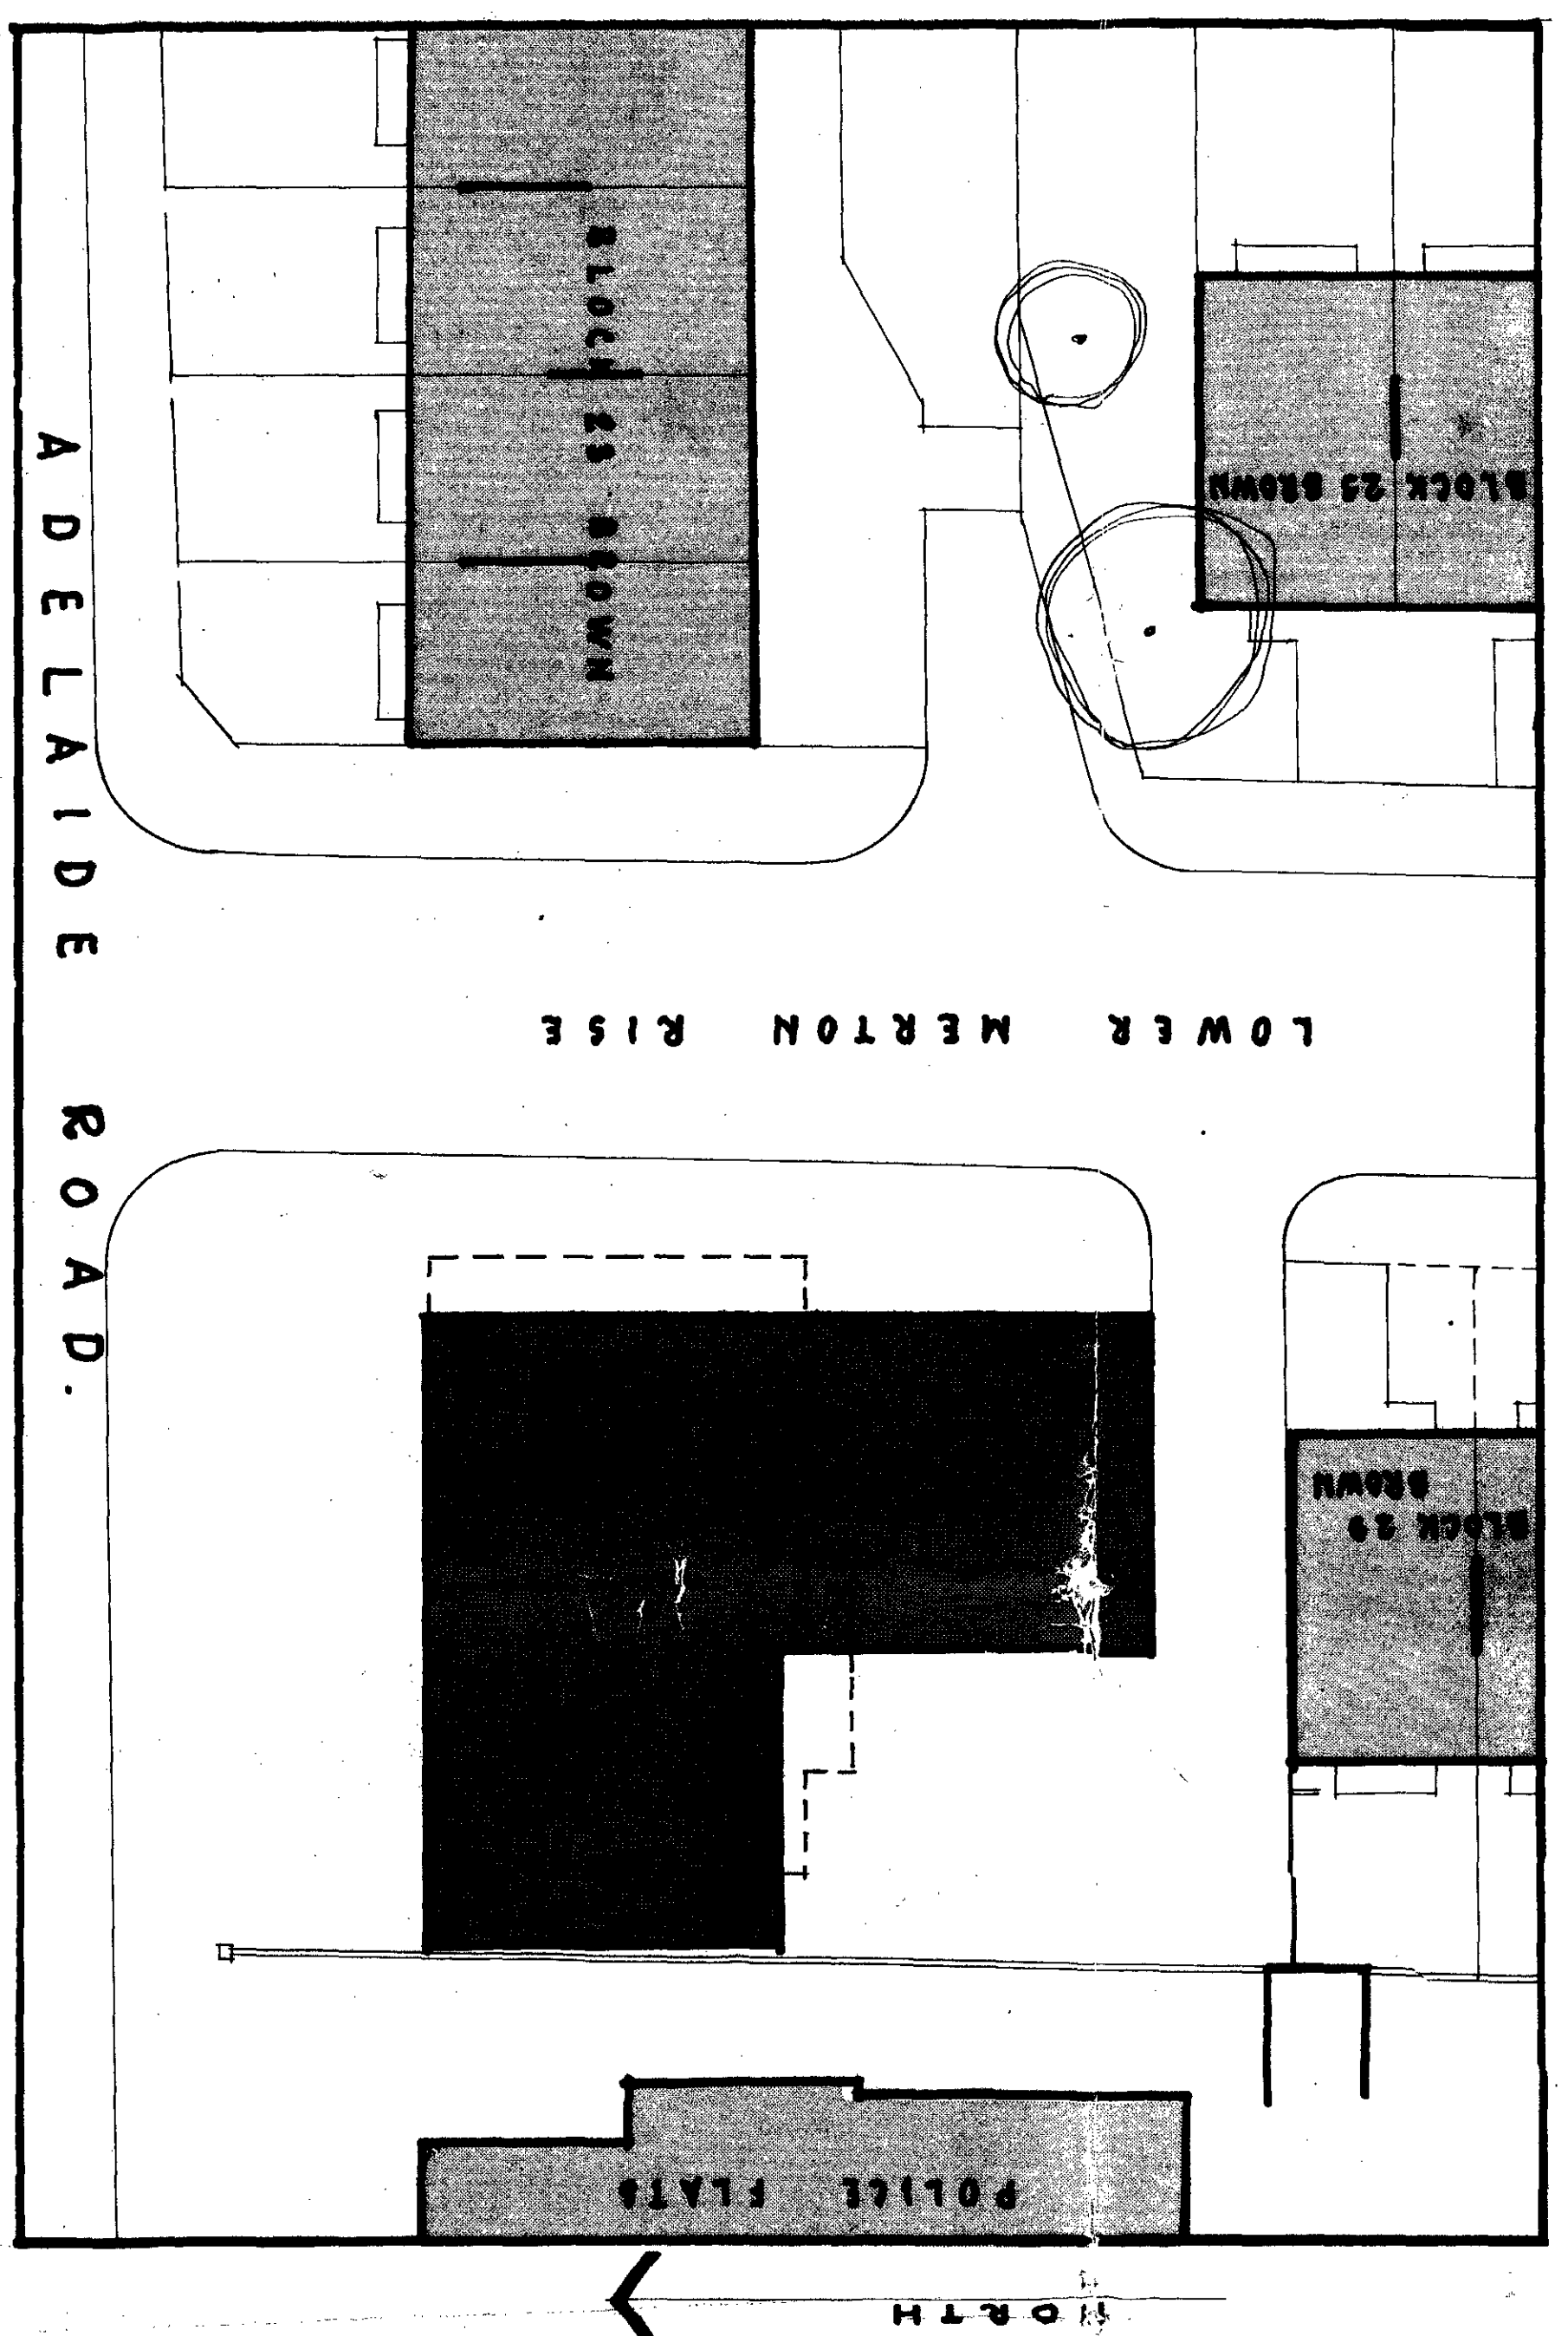


SITE LAYOUT

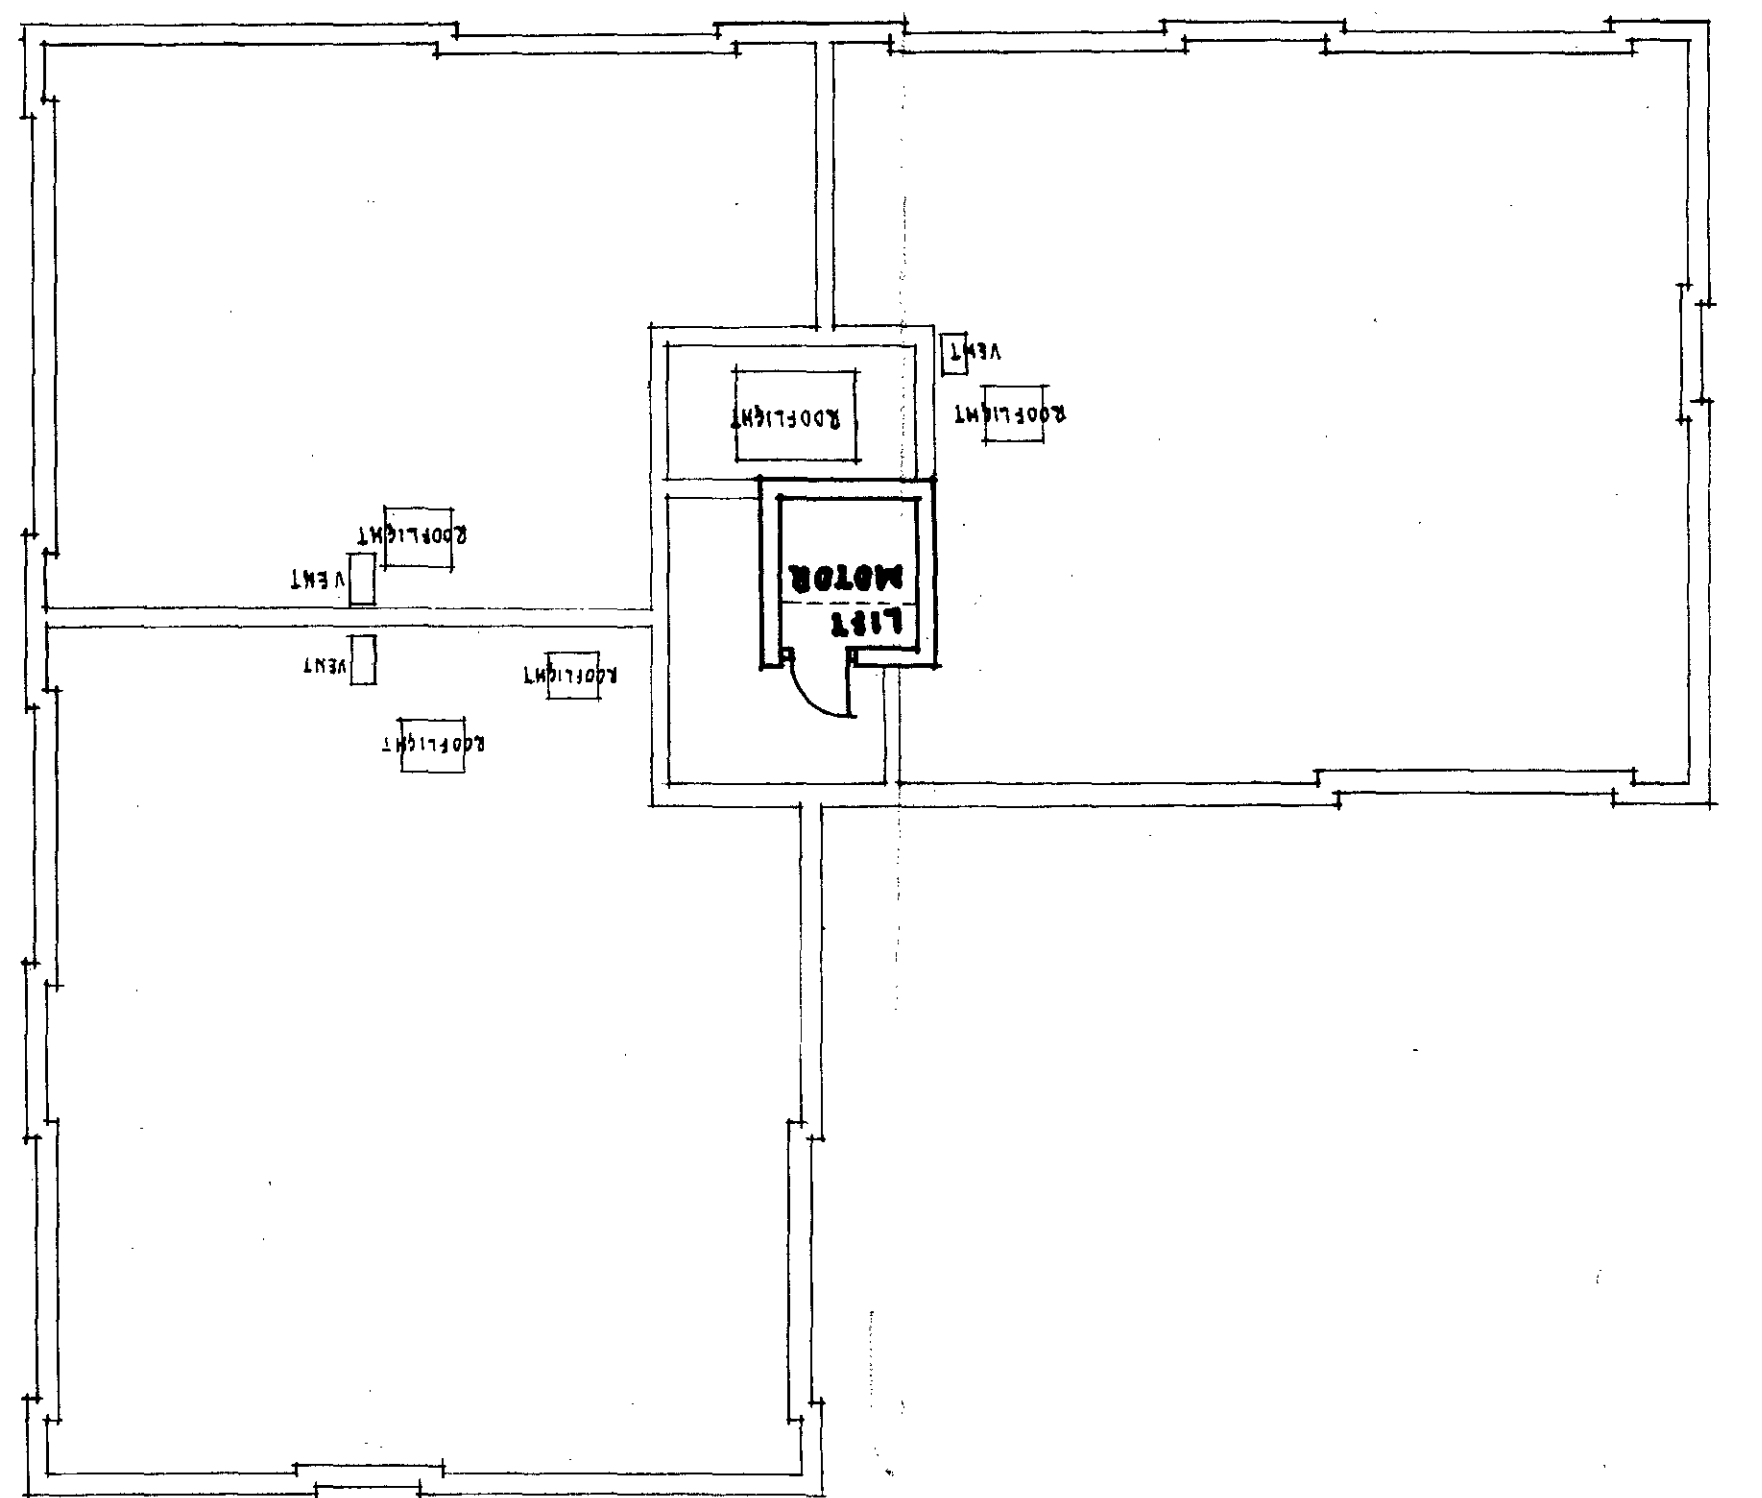


ROOF PLAN.

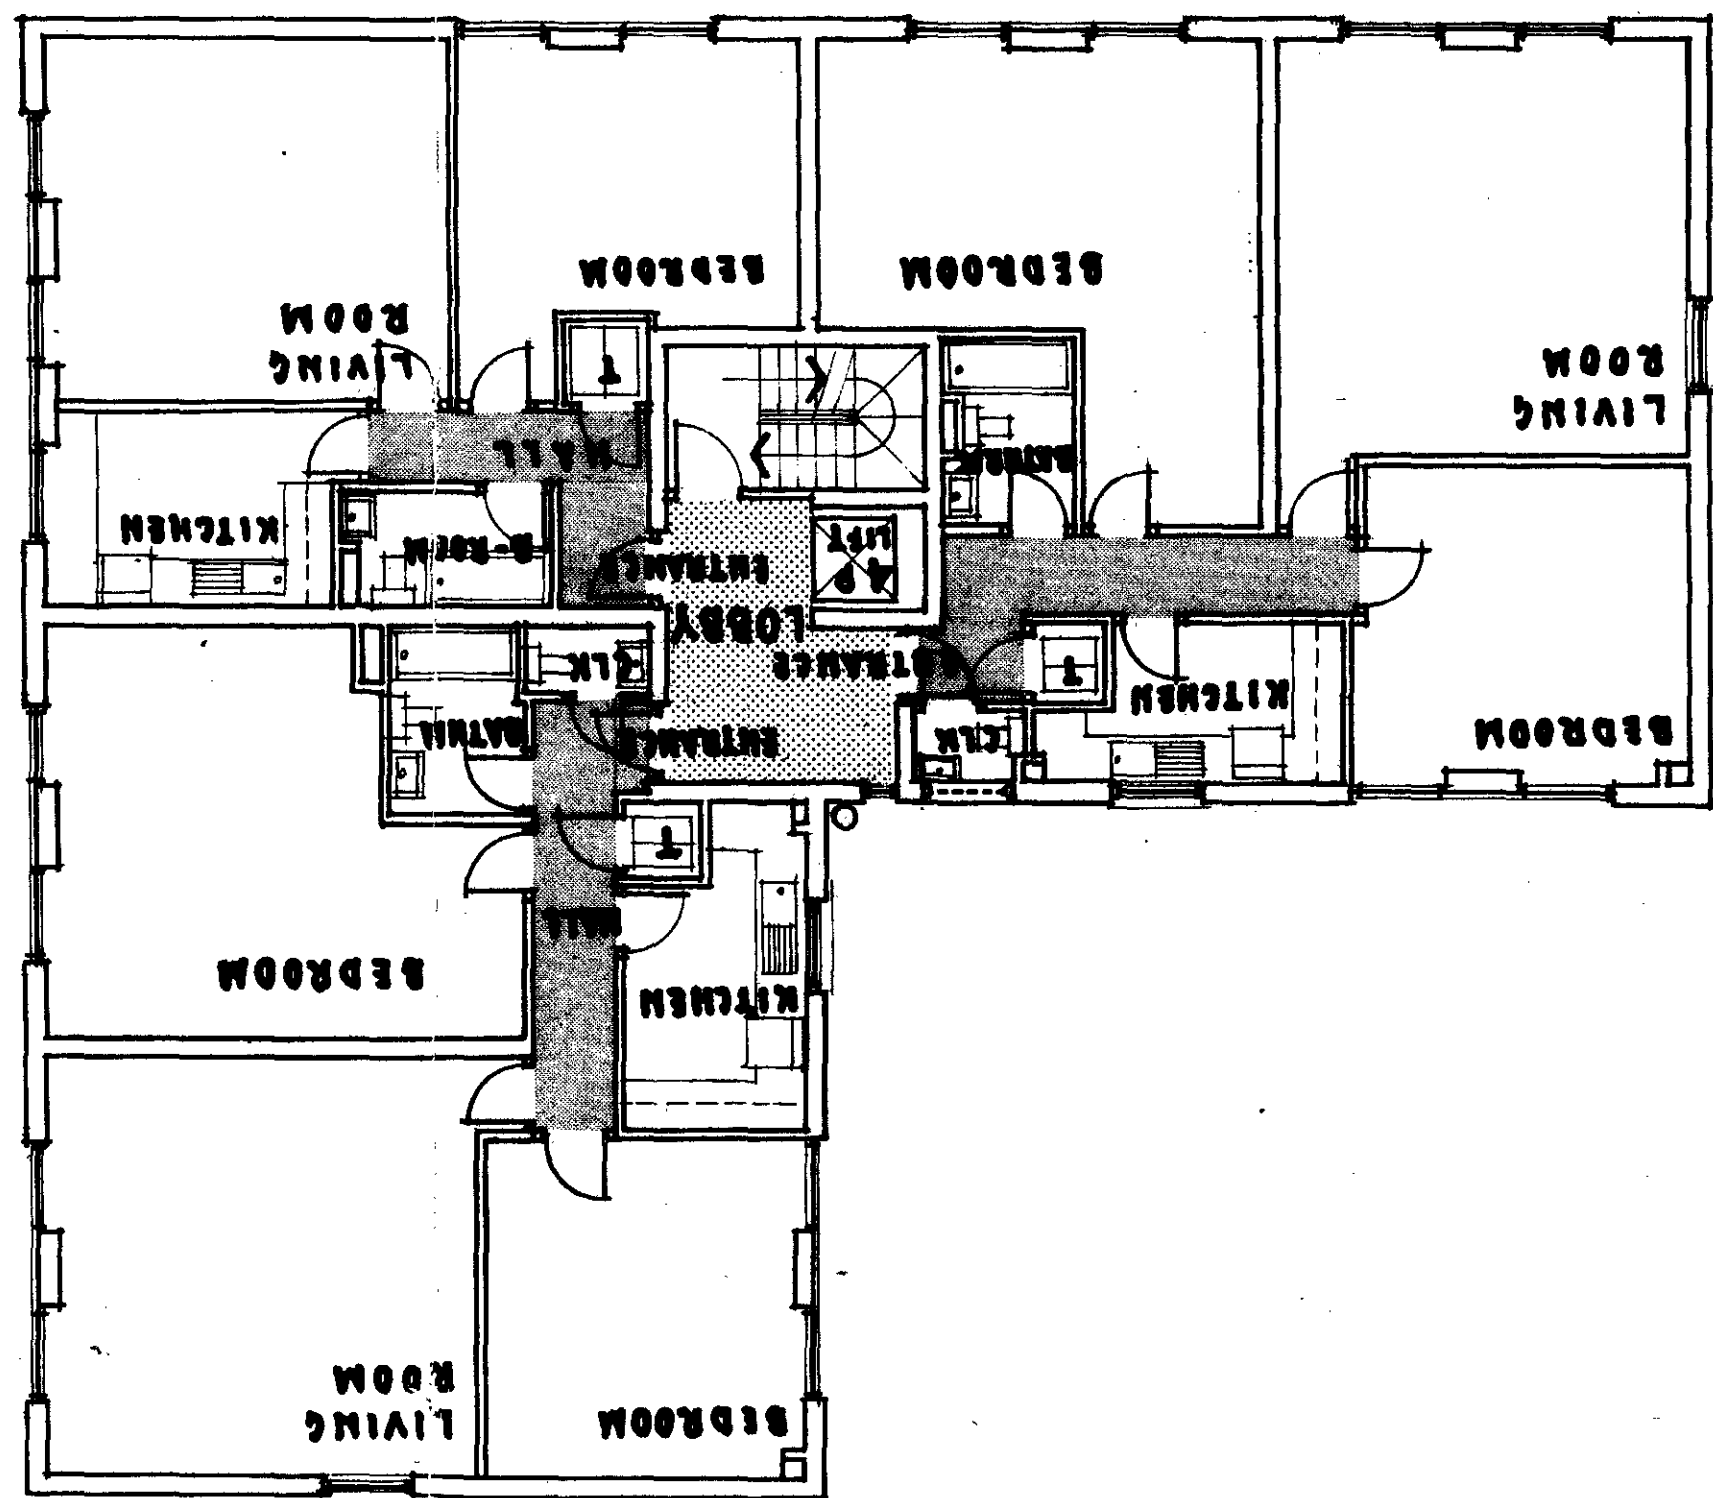

FIRST & SECOND FLOOR PLANS.

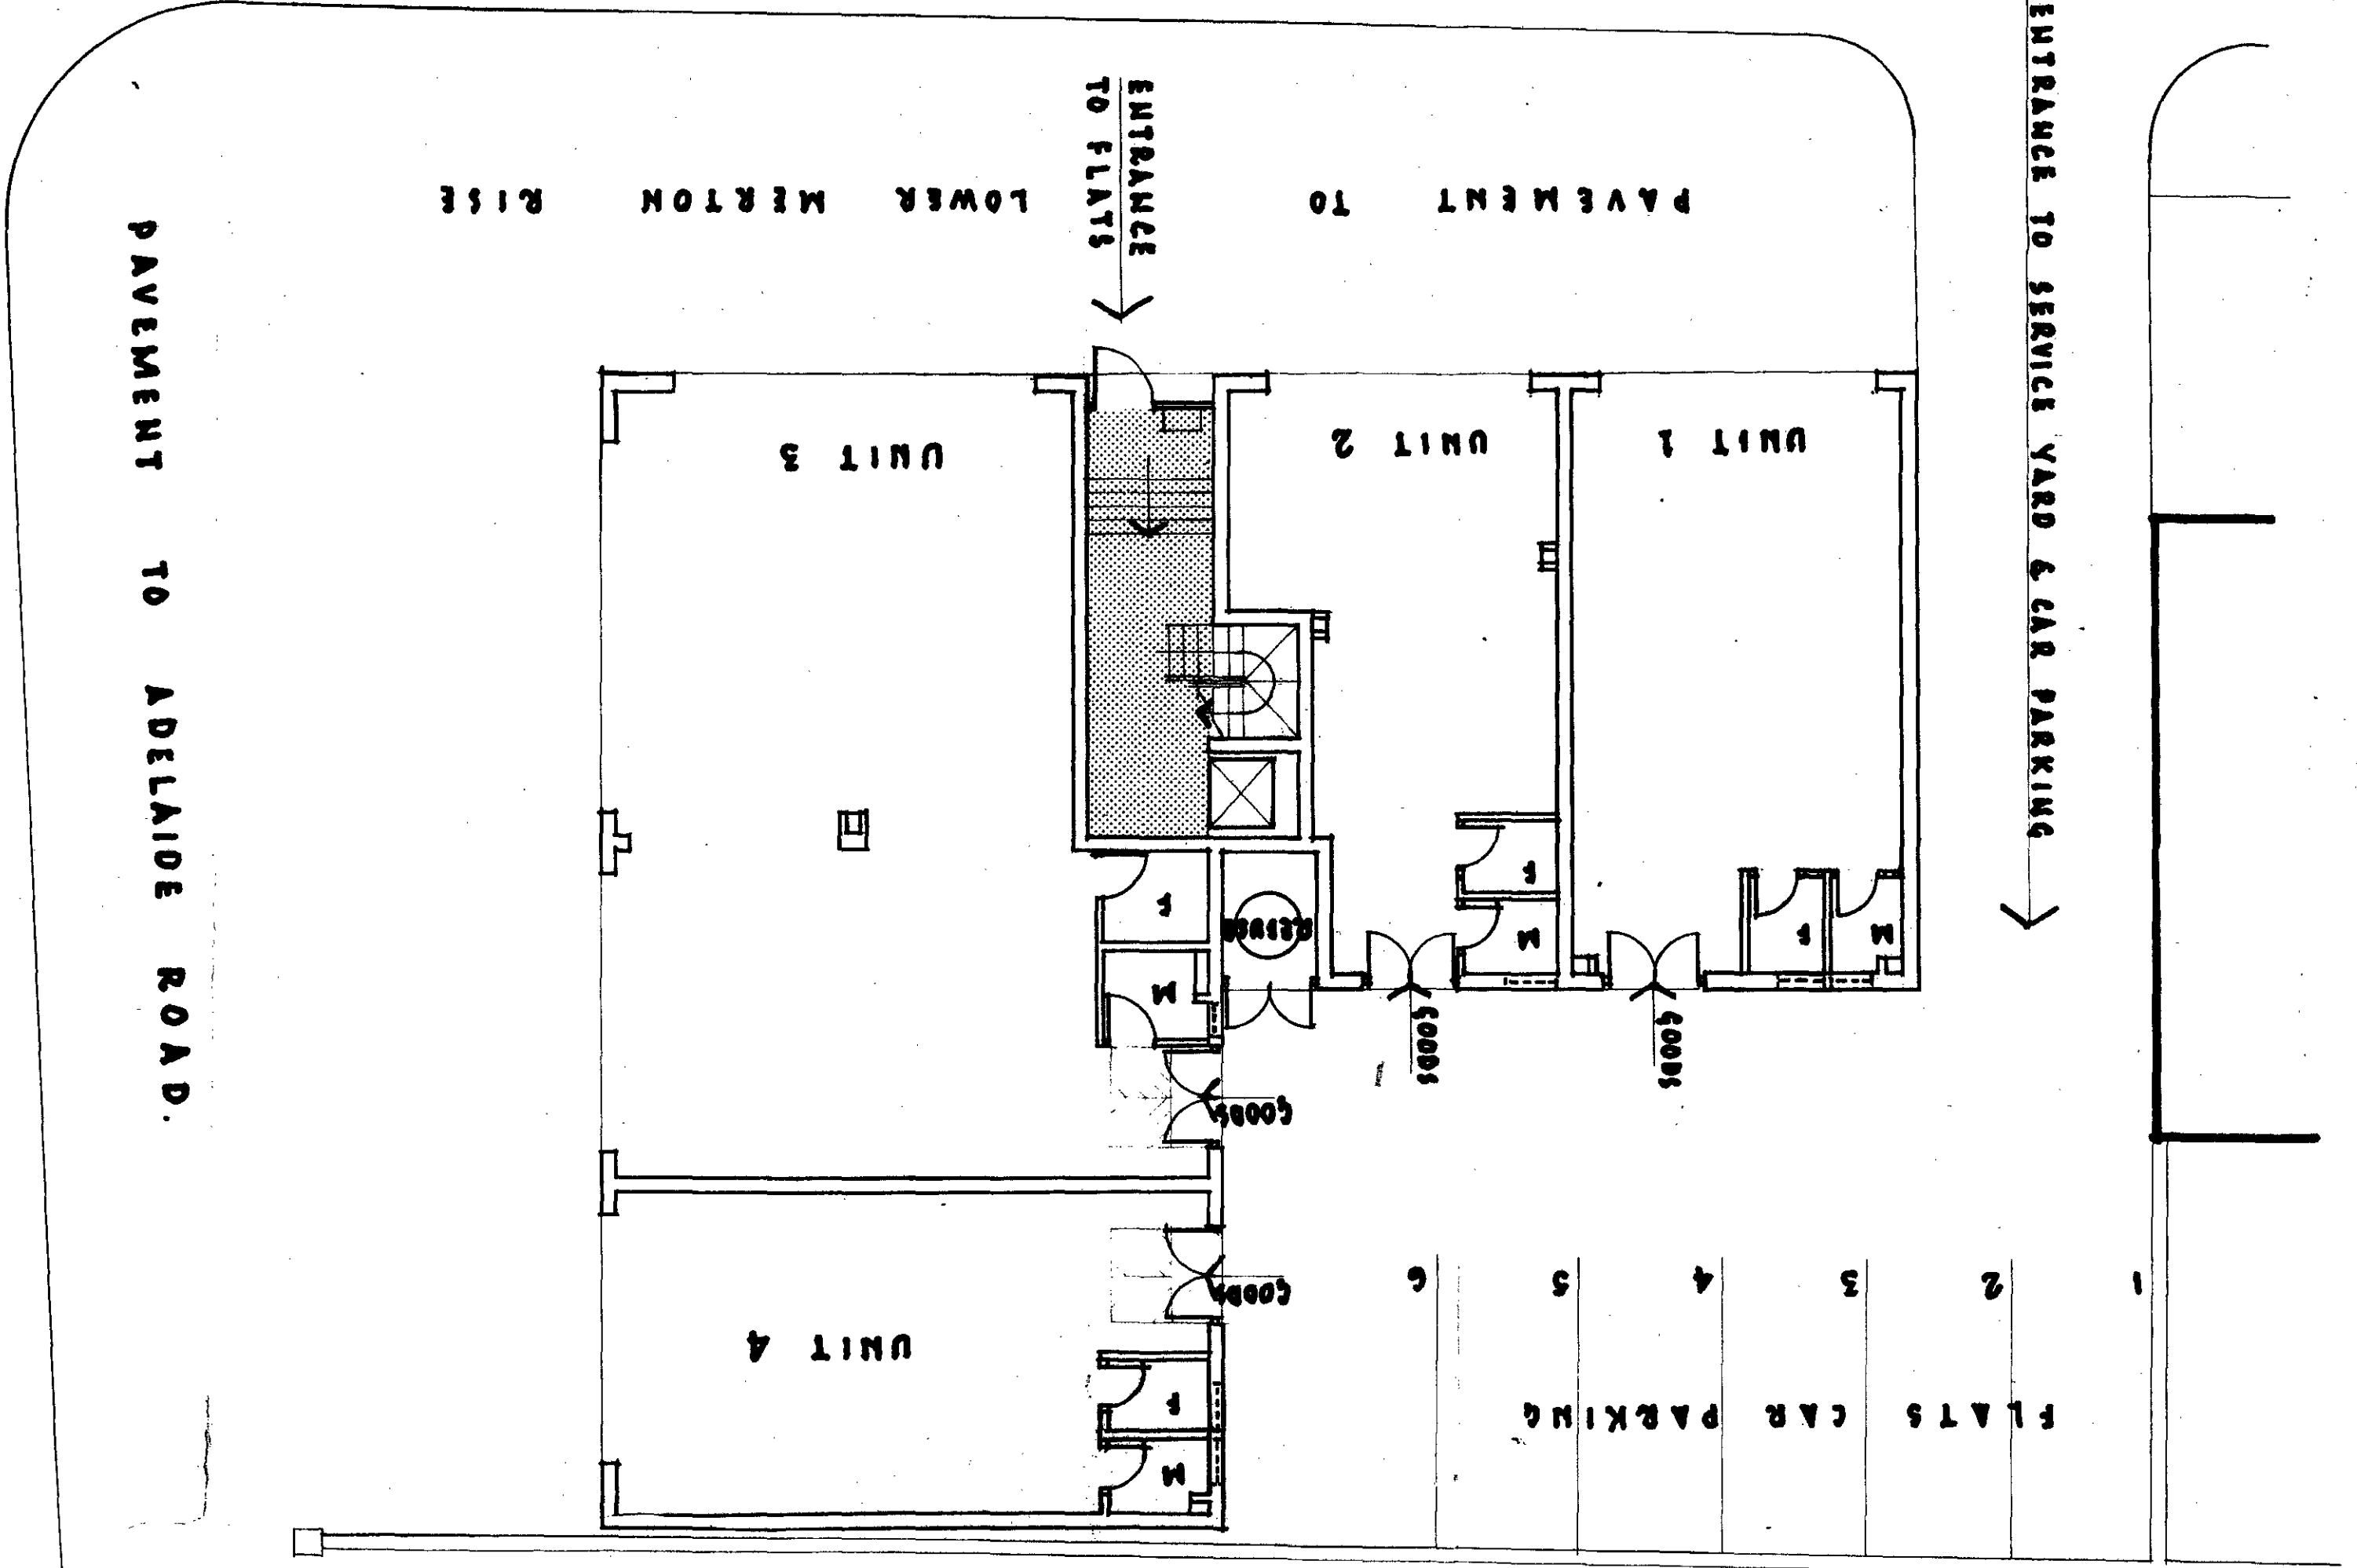

GROUND FLOOR PLAN

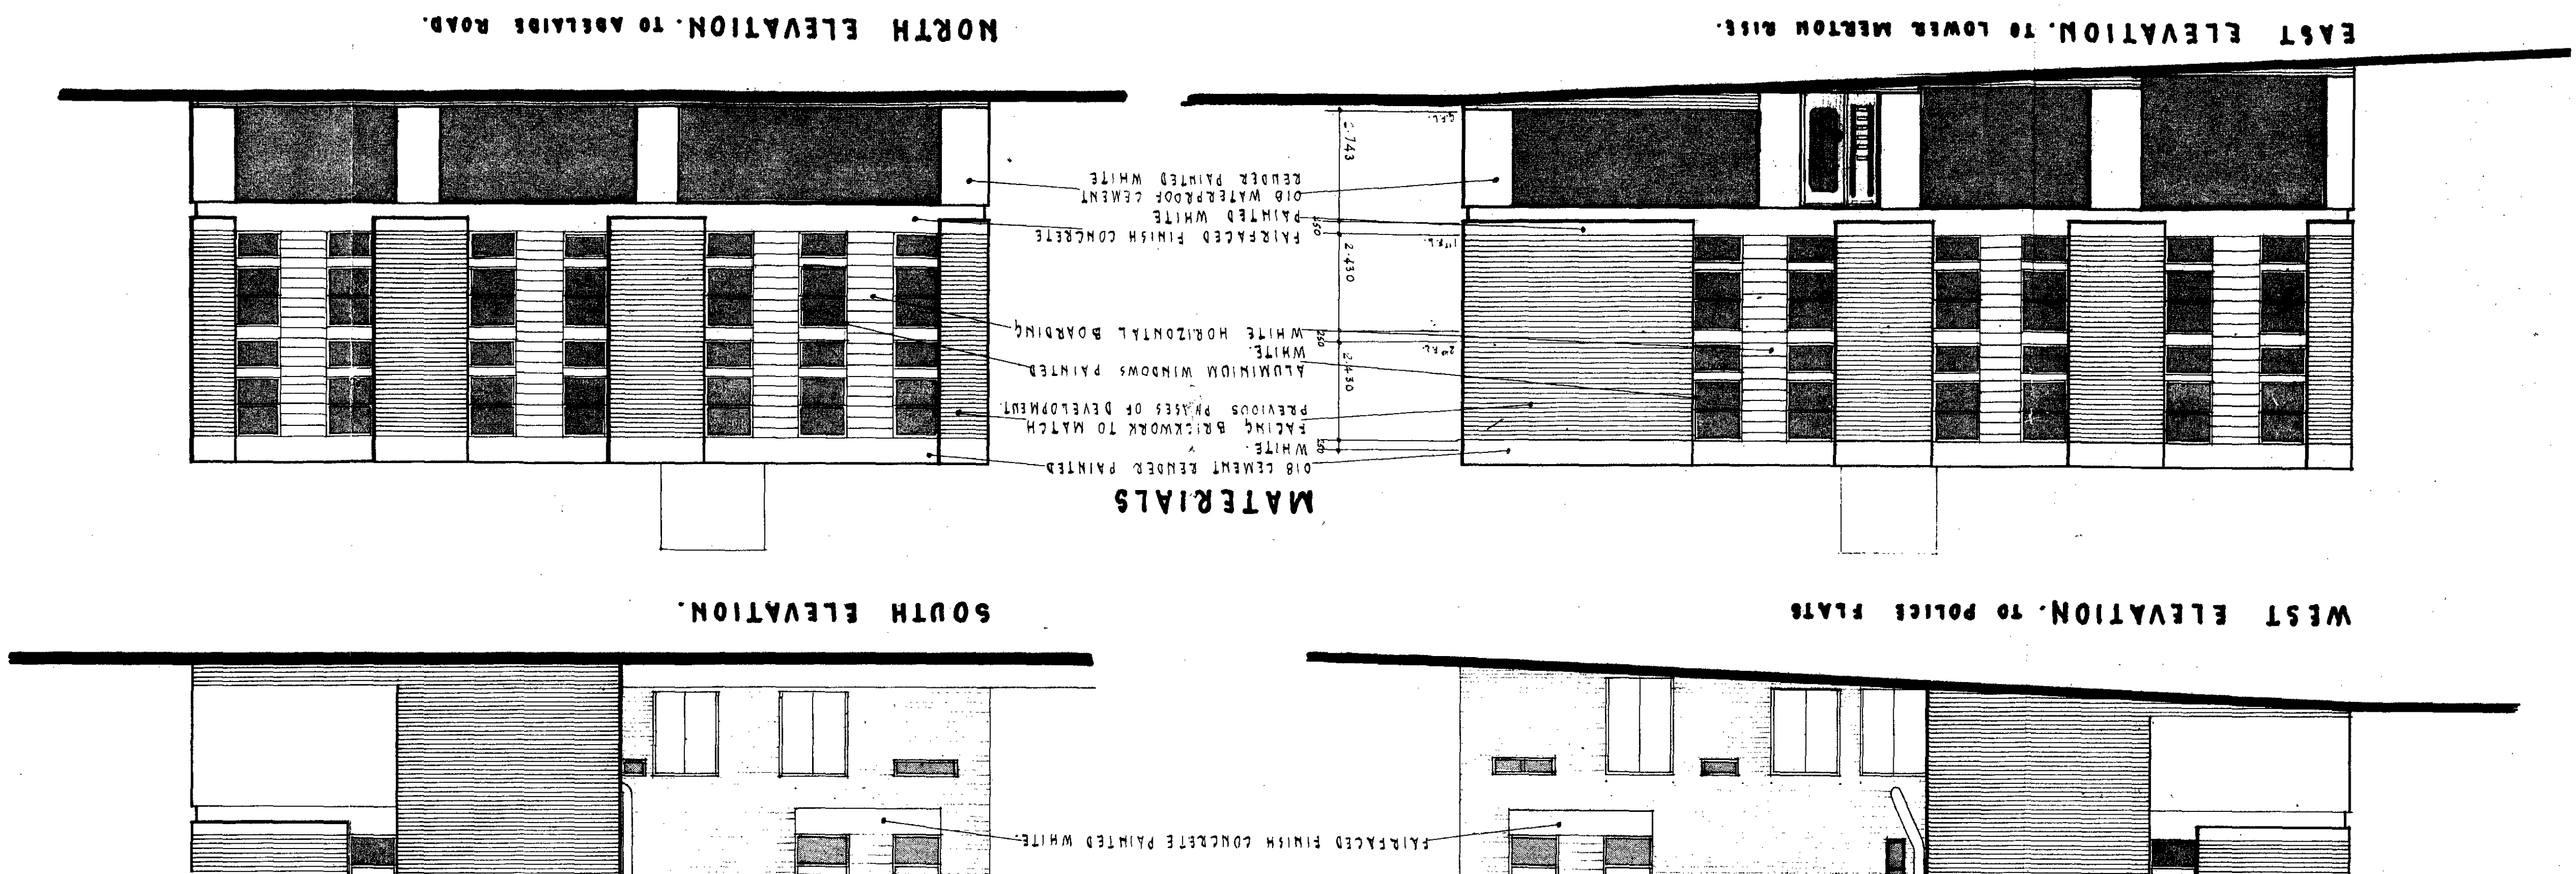

EAST ELEVATION, TO LOWER MERTON RISE.

NORTH ELEVATION, TO ADELAIDE ROAD.

WEST ELEVATION, TO POLICE FLATS

SOUTH ELEVATION.

MATERIALS