




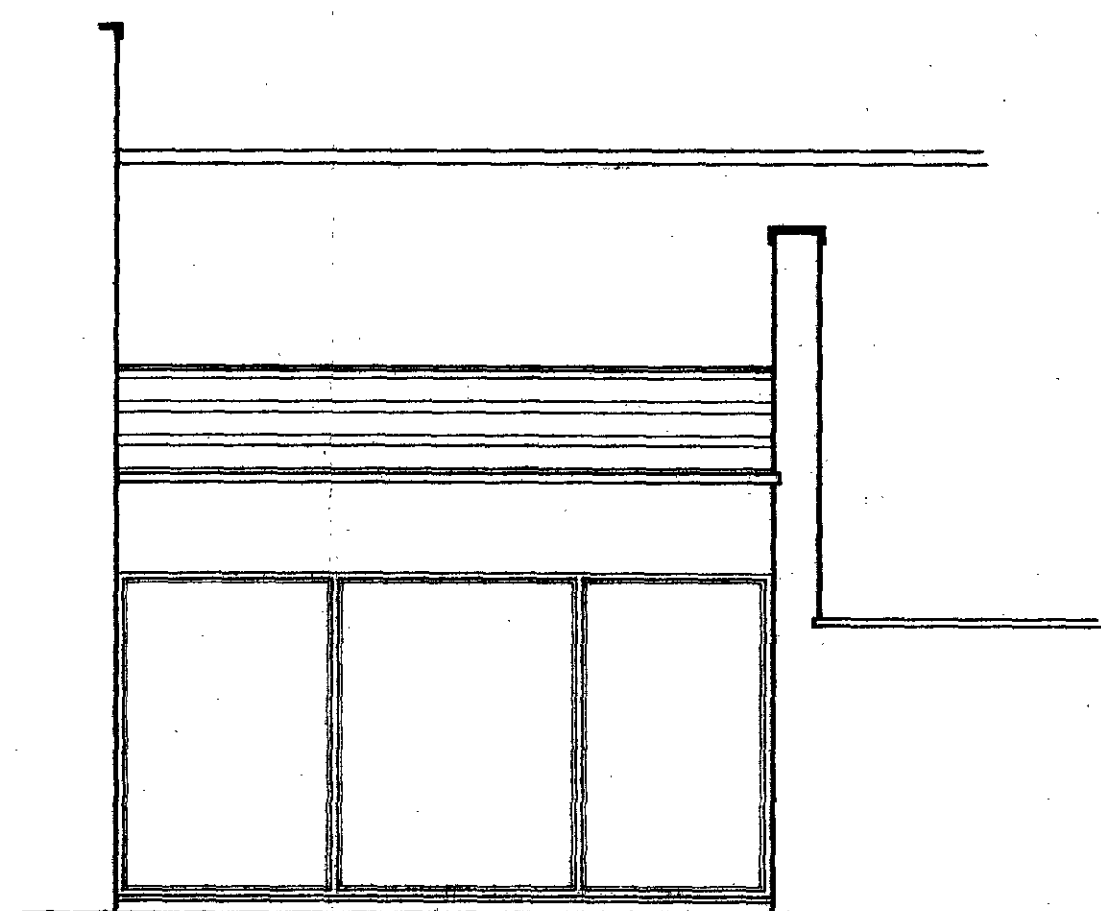


EXISTING ELEVATION

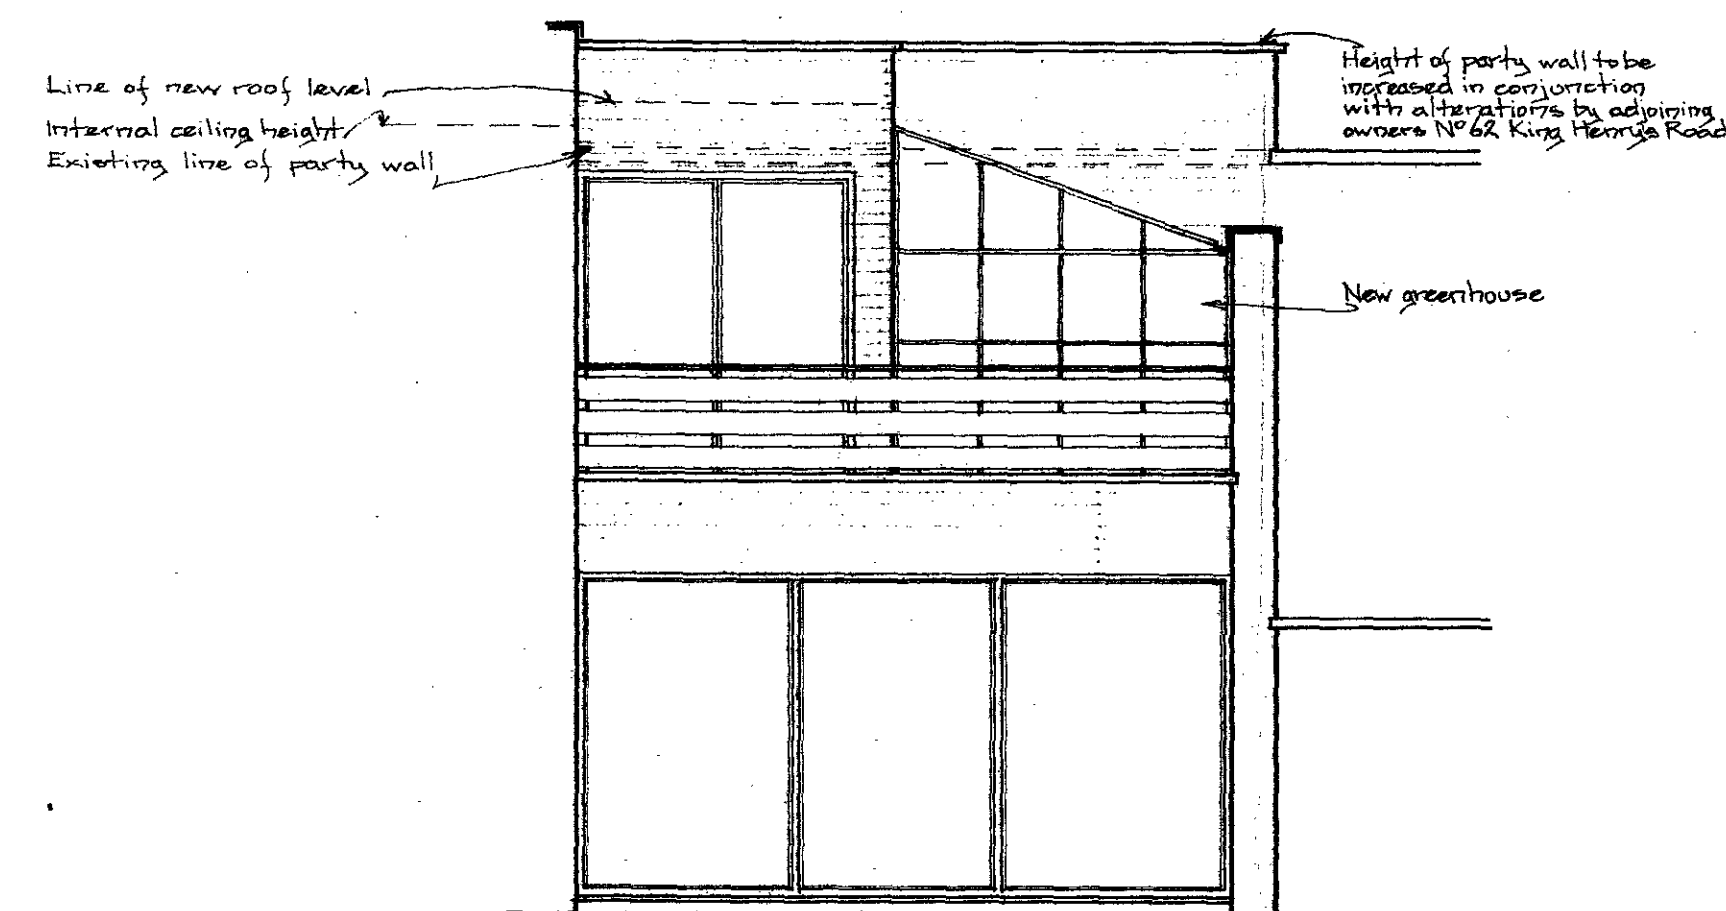

PROPOSED ELEVATION

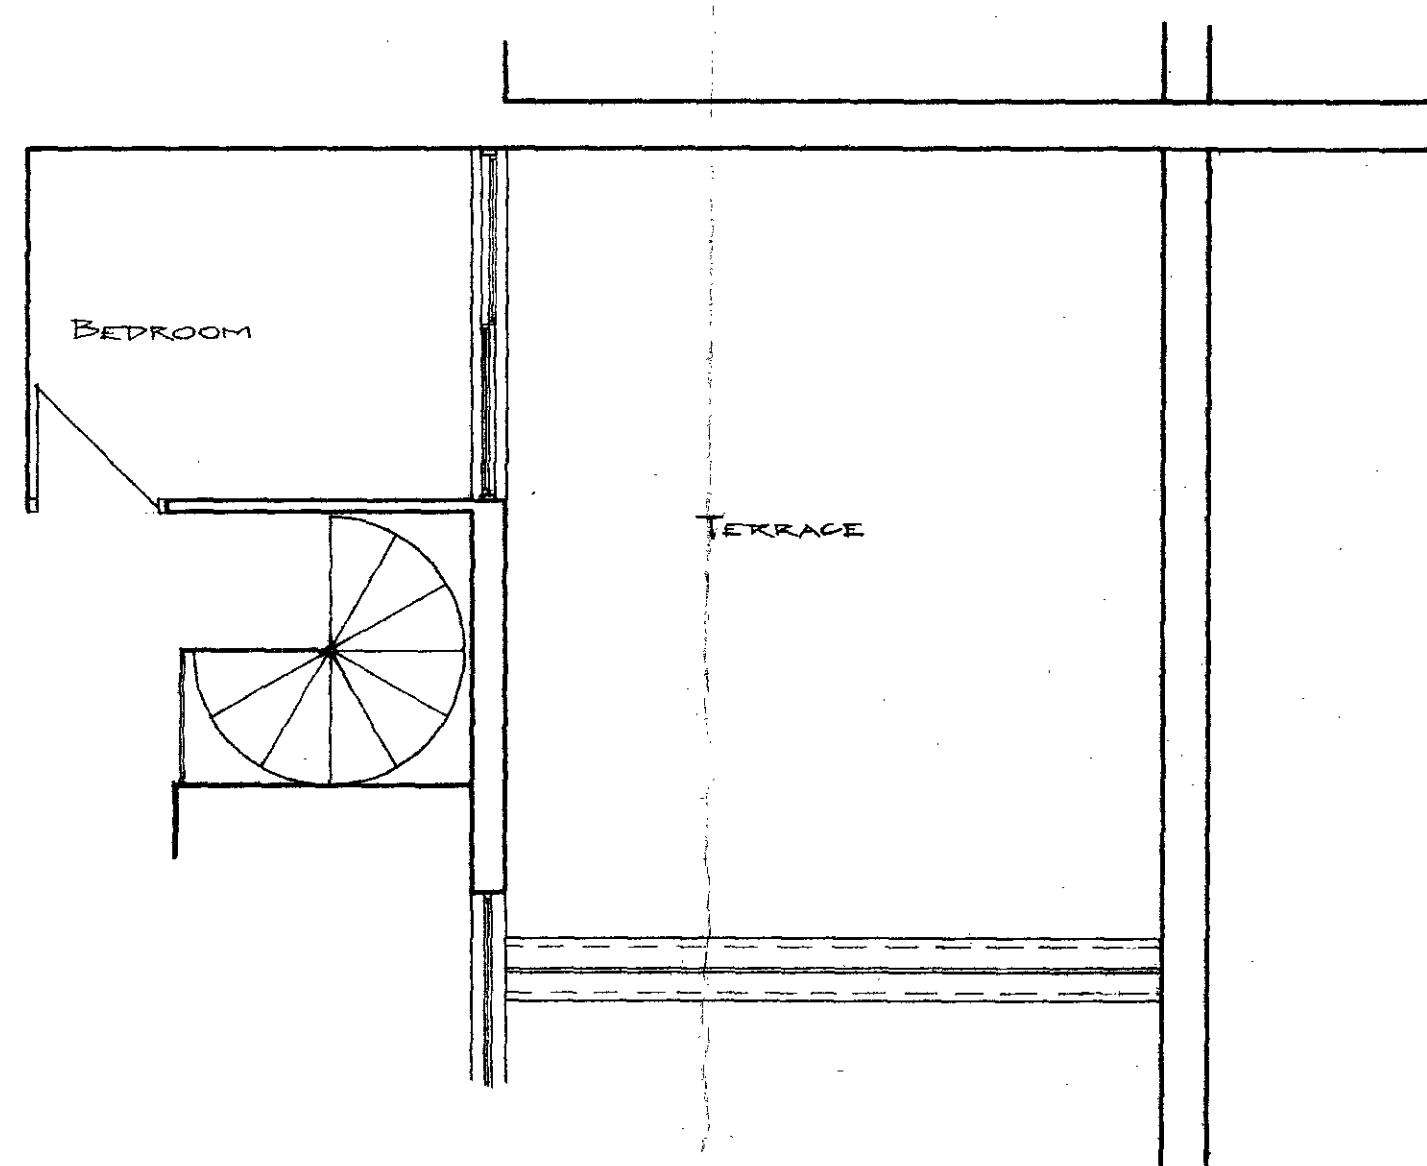

EXISTING PLAN

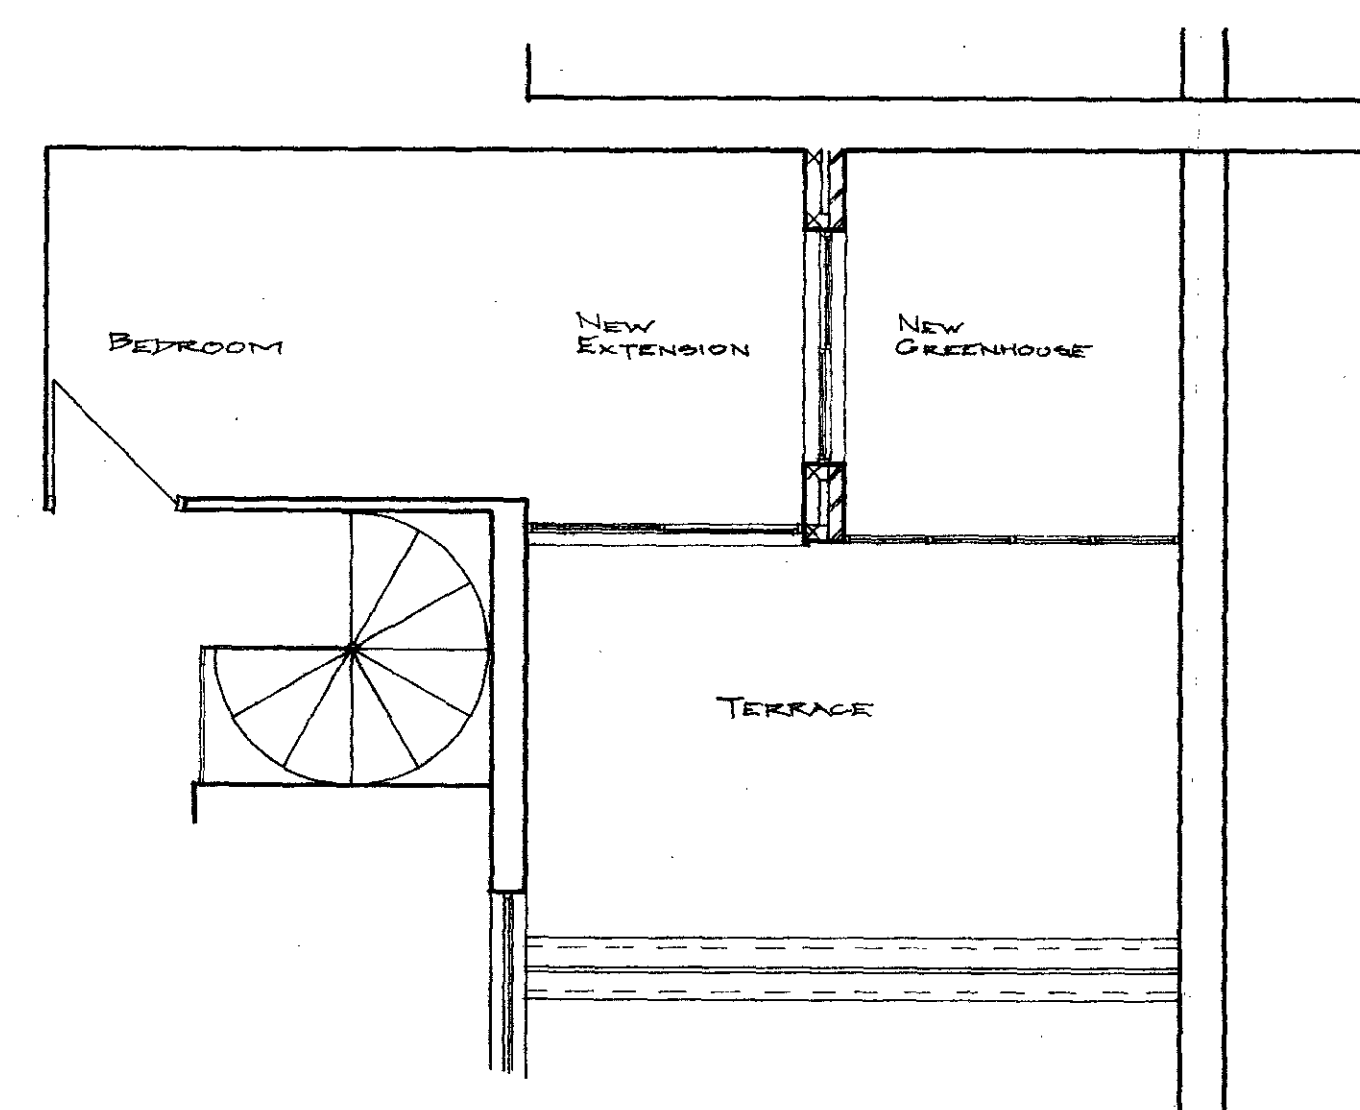

PROPOSED PLAN

LONDON BOROUGH OF CAMDEN
TOWN AND COUNTRY PLANNING ACTS
10 OCT 1984
APPROVED
PLANS NOT APPROVED
ON BEHALF OF THE COUNCIL

Notes

REVISIONS

Date No

**SIMMONDS
AND PARTNERS**
CHARTERED SURVEYORS
BURROUGHS HOUSE
THE BURROUGHS
HENDON
LONDON NW4 4AP
01-202 8181/3



Job Title

60, KING HENRY'S ROAD,
LONDON,
N.W.3. TP 8401515

Dwg Title

AS EXISTING & AS PROPOSED
PLANS & ELEVATIONS.

Scales

1:50

Dwg No

5810/4

Date

August 1984

Drawn

M.L.